


Proposed Traffic Regulation Order Public Byways Open to All Traffic (BOAT) Nos. 507, 508 and 509 (Albury) and 507 and 517 (Wonersh)

Closure of BOATs (Albury and Wonersh)
shown:

A-B-C-D-E = Ride Lane (D223)
B-H-G = Mayorhouse Lane (D223)
C-F = Pithouse Lane (D215)
Gates with adjacent 1500mm (4'11")
width gaps, at or near A, D, F, H

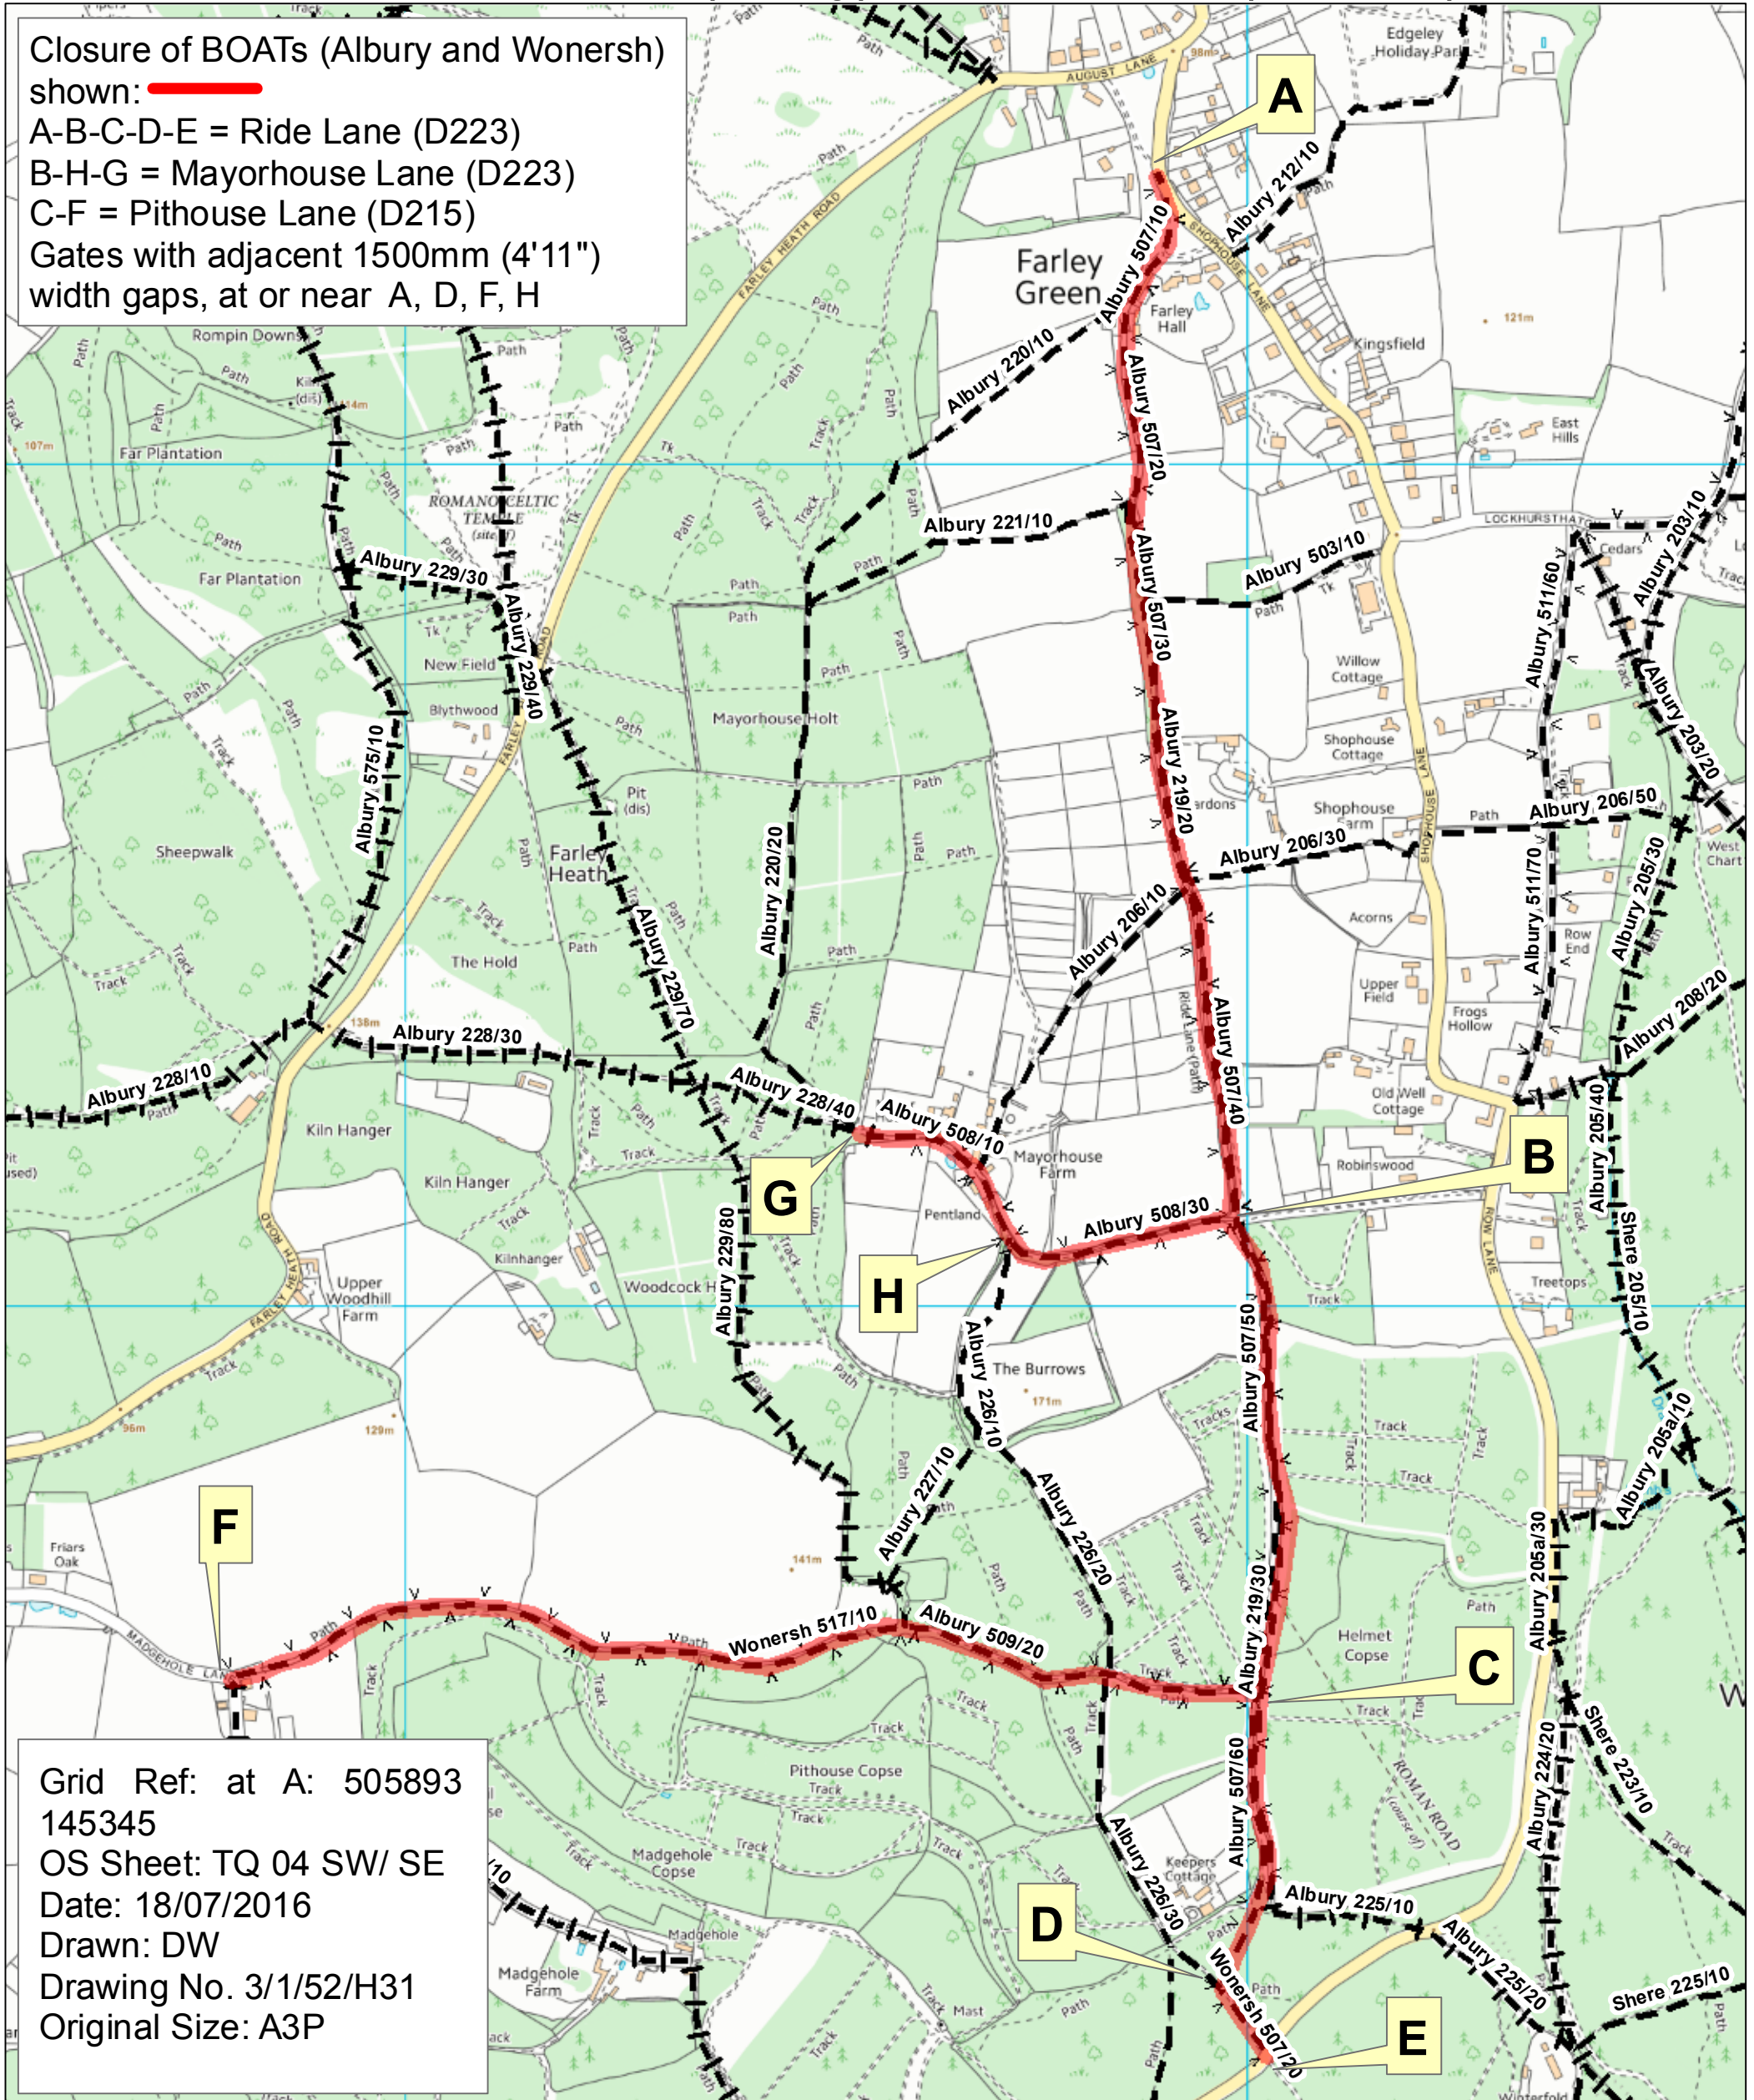

Grid Ref: at A: 505893
145345
OS Sheet: TQ 04 SW/ SE
Date: 18/07/2016
Drawn: DW
Drawing No. 3/1/52/H31
Original Size: A3P



1:7,500

Parishes of Albury and Wonersh
Boroughs of Guildford and Waverley
Road Traffic Regulation Act 1984

© Crown Copyright and database rights 2014 Ordnance Survey 1000019613.
Except A-Z Street Atlas © Copyright of the Publishers Geographers' A-Z Map Company Ltd.

RIGHTS OF WAY STATUS	
	Footpath
	Bridleway
	Rest. Byway
	BOAT

This page is intentionally left blank