

# Proposed Traffic Regulation Order Public Byways Open to All Traffic (BOAT) Nos. 507, 508 and 509 (Albury) and 507 and 517 (Wonersh)

Closure of BOATs (Albury and Wonersh)  
shown: ———

A-B-C-D = Ride Lane (D223)


C-F = Pithouse Lane (D215)

Gates with adjacent 1500mm (4'11")

width gaps, at or near A1, C1 and F1

Bollard(s) placed at B1 and B2 with 1500mm (4'11")

width gaps

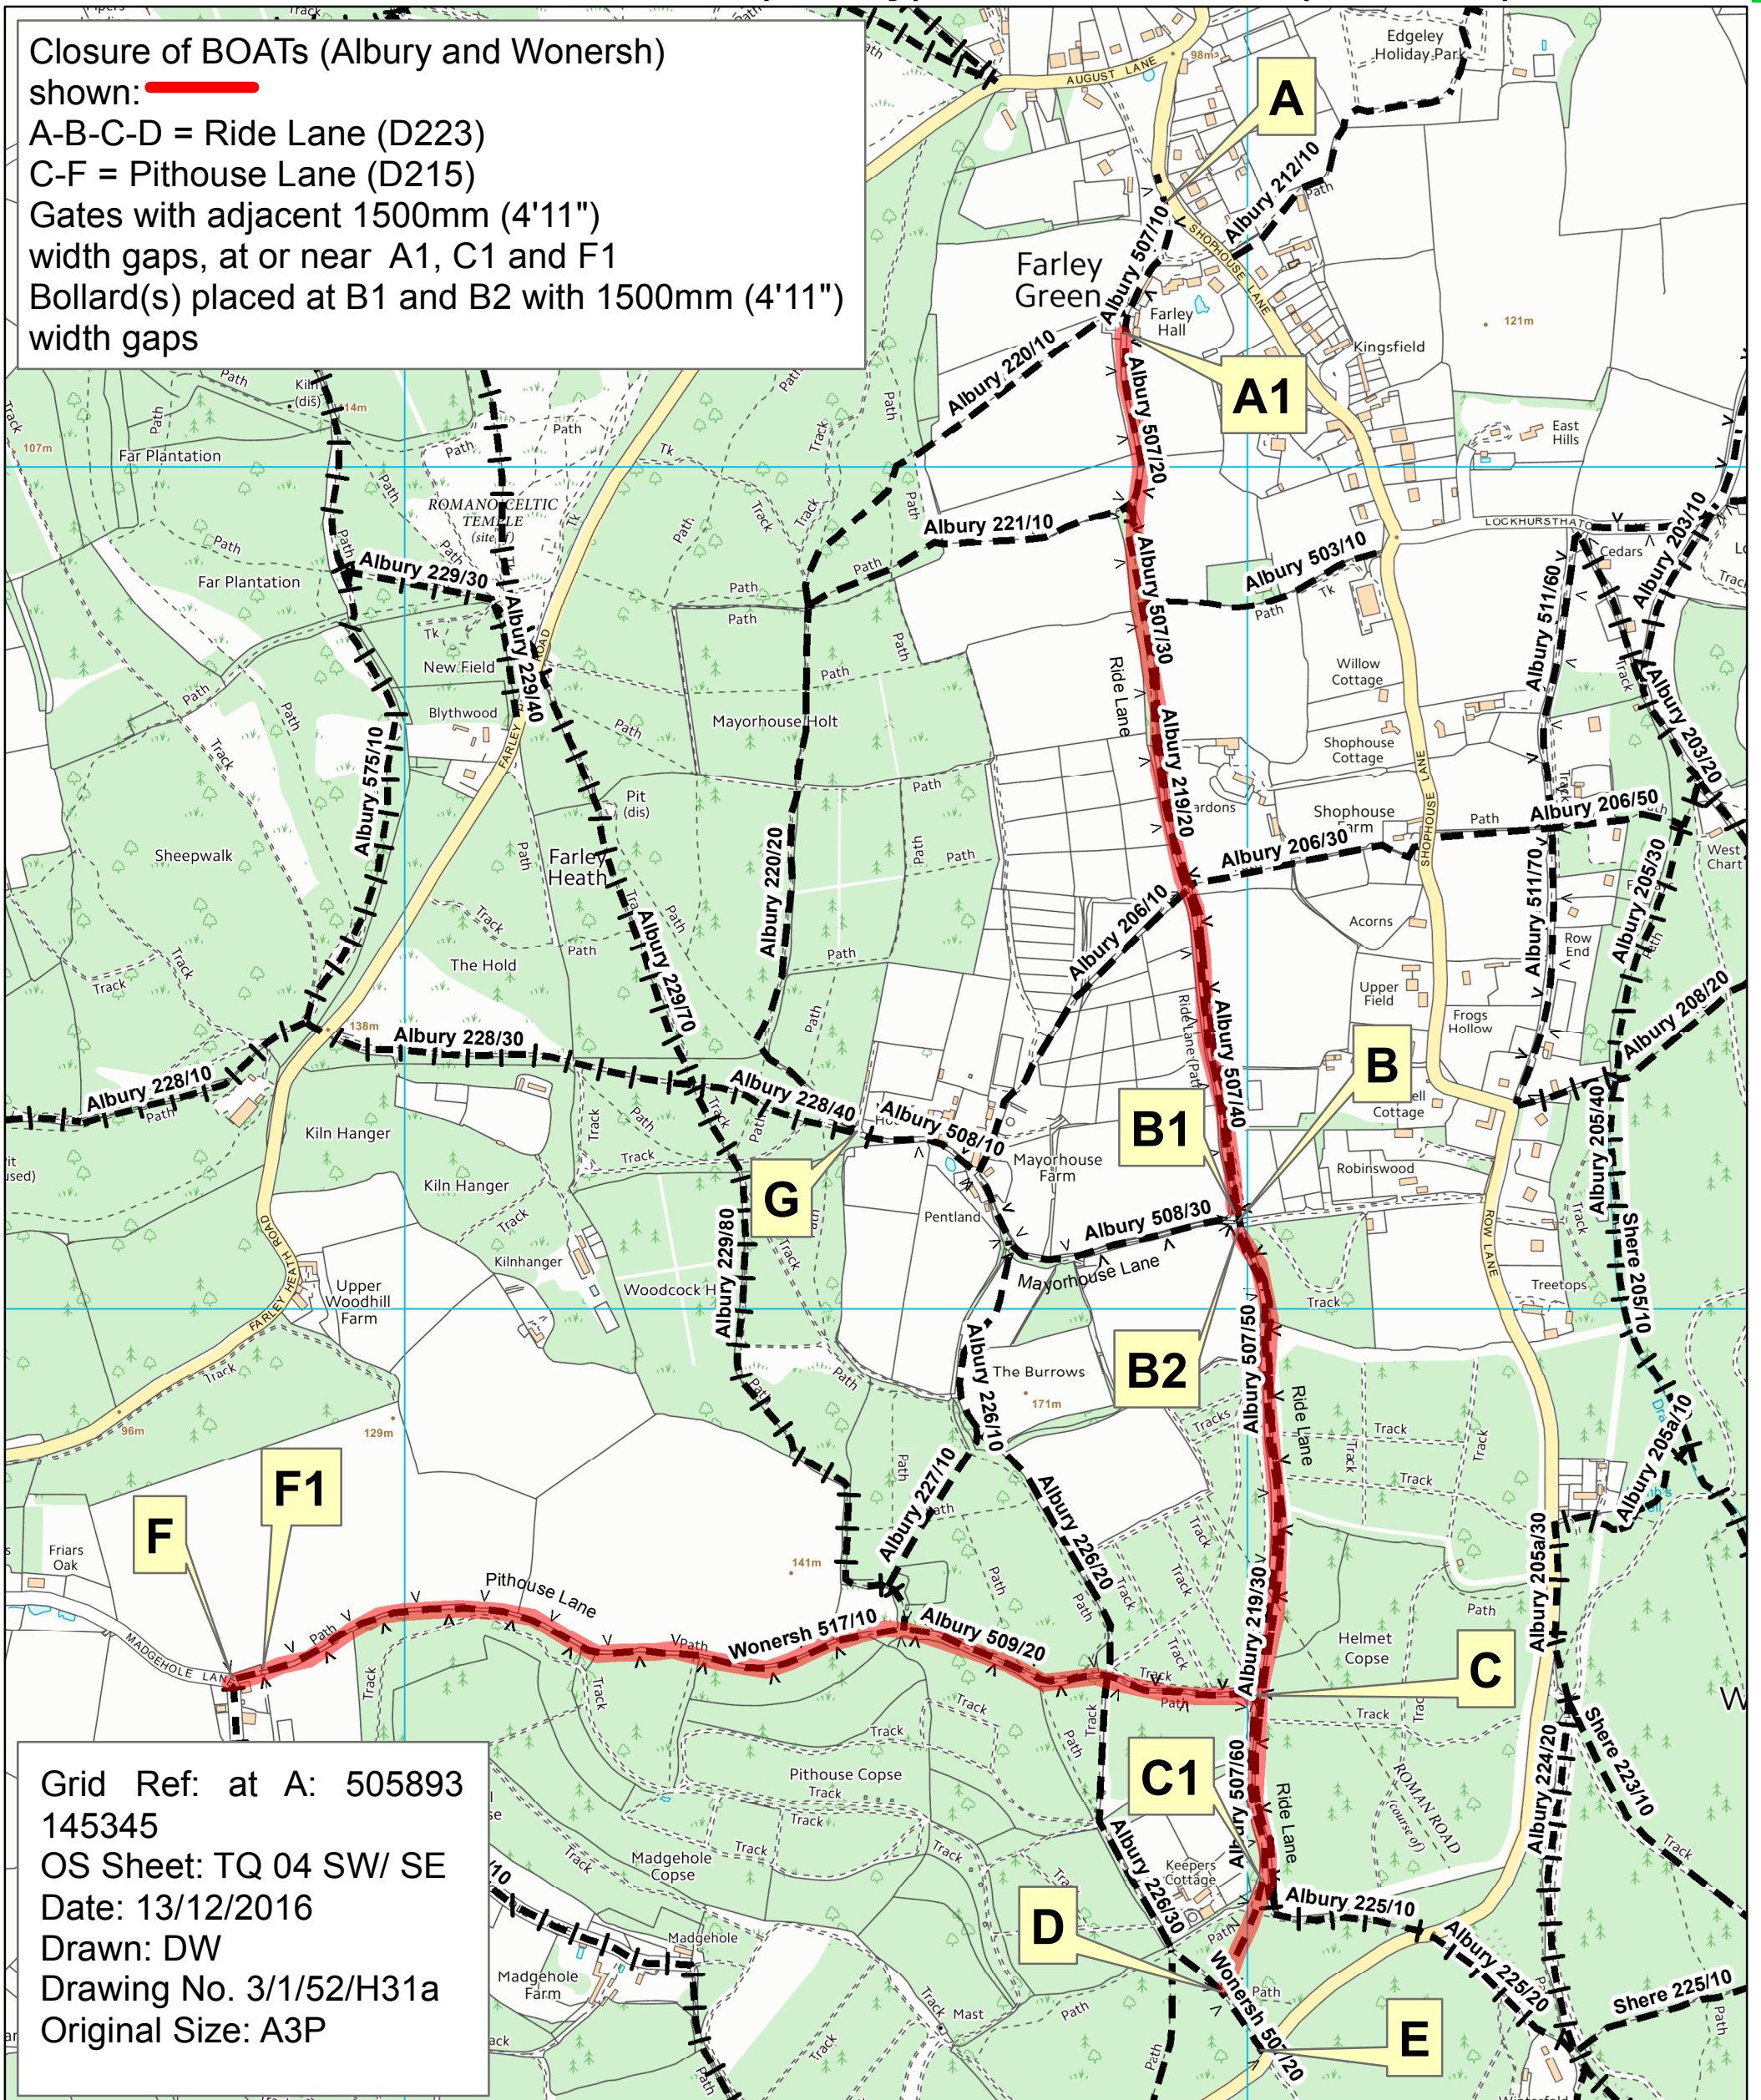

Grid Ref: at A: 505893  
145345  
OS Sheet: TQ 04 SW/ SE  
Date: 13/12/2016  
Drawn: DW  
Drawing No. 3/1/52/H31a  
Original Size: A3P



**1:7,500**

Parishes of Albury and Wonersh  
Boroughs of Guildford and Waverley  
Road Traffic Regulation Act 1984

© Crown Copyright and database rights 2014 Ordnance Survey 1000019613.  
Except A-Z Street Atlas © Copyright of the Publishers Geographers' A-Z Map Company Ltd.

RIGHTS OF WAY STATUS	
---	Footpath
- - -	Bridleway
-v v-	Rest. Byway
-v v-	BOAT

This page is intentionally left blank