

KEY

- PROPOSED NO WAITING AT ANY TIME
- - - - PROPOSED PARKING MONDAY- FRIDAY 13.00-14.00 PERMIT HOLDERS ONLY
- REVOCATION OF EXISTING WAITING, LOADING AND PARKING RESTRICTIONS (NOT VISIBLE IF UNDER PROPOSALS)
- EXISTING WAITING, LOADING AND PARKING RESTRICTIONS (WITH OR WITHOUT SYMBOLS)

Rev.	Description	Drwn	Sig.	Date	Chkd	Sig.	Date	Appr	Sig.	Date
A	LINETYPES AMENDED	AJM	AJM	12.12.07	KP	KP	12.12.07	TPC	TPC	12.12.07
B	RESTRICTIONS AMENDED	CAH	CAH	02.17	PW	PW	02.17	RH	RH	02.17

Scale 1:1250

Drawn by	SDC	Sig.	SDC	Date	05/05
Checked by	AM	Sig.	AM	Date	05/05
Approved by	TPC	Sig.	TPC	Date	05/05


Project: **BROOKWOOD DPE WOKING**

Drawing: **IMPLEMENTED TRAFFIC ORDERS**

SHEET 2 of 101

SURREY COUNTY COUNCIL
Sustainable Development

Project No. 3282/WOK
Contract Sheet No. 20002
Rev. B
Classification: PROPOSAL

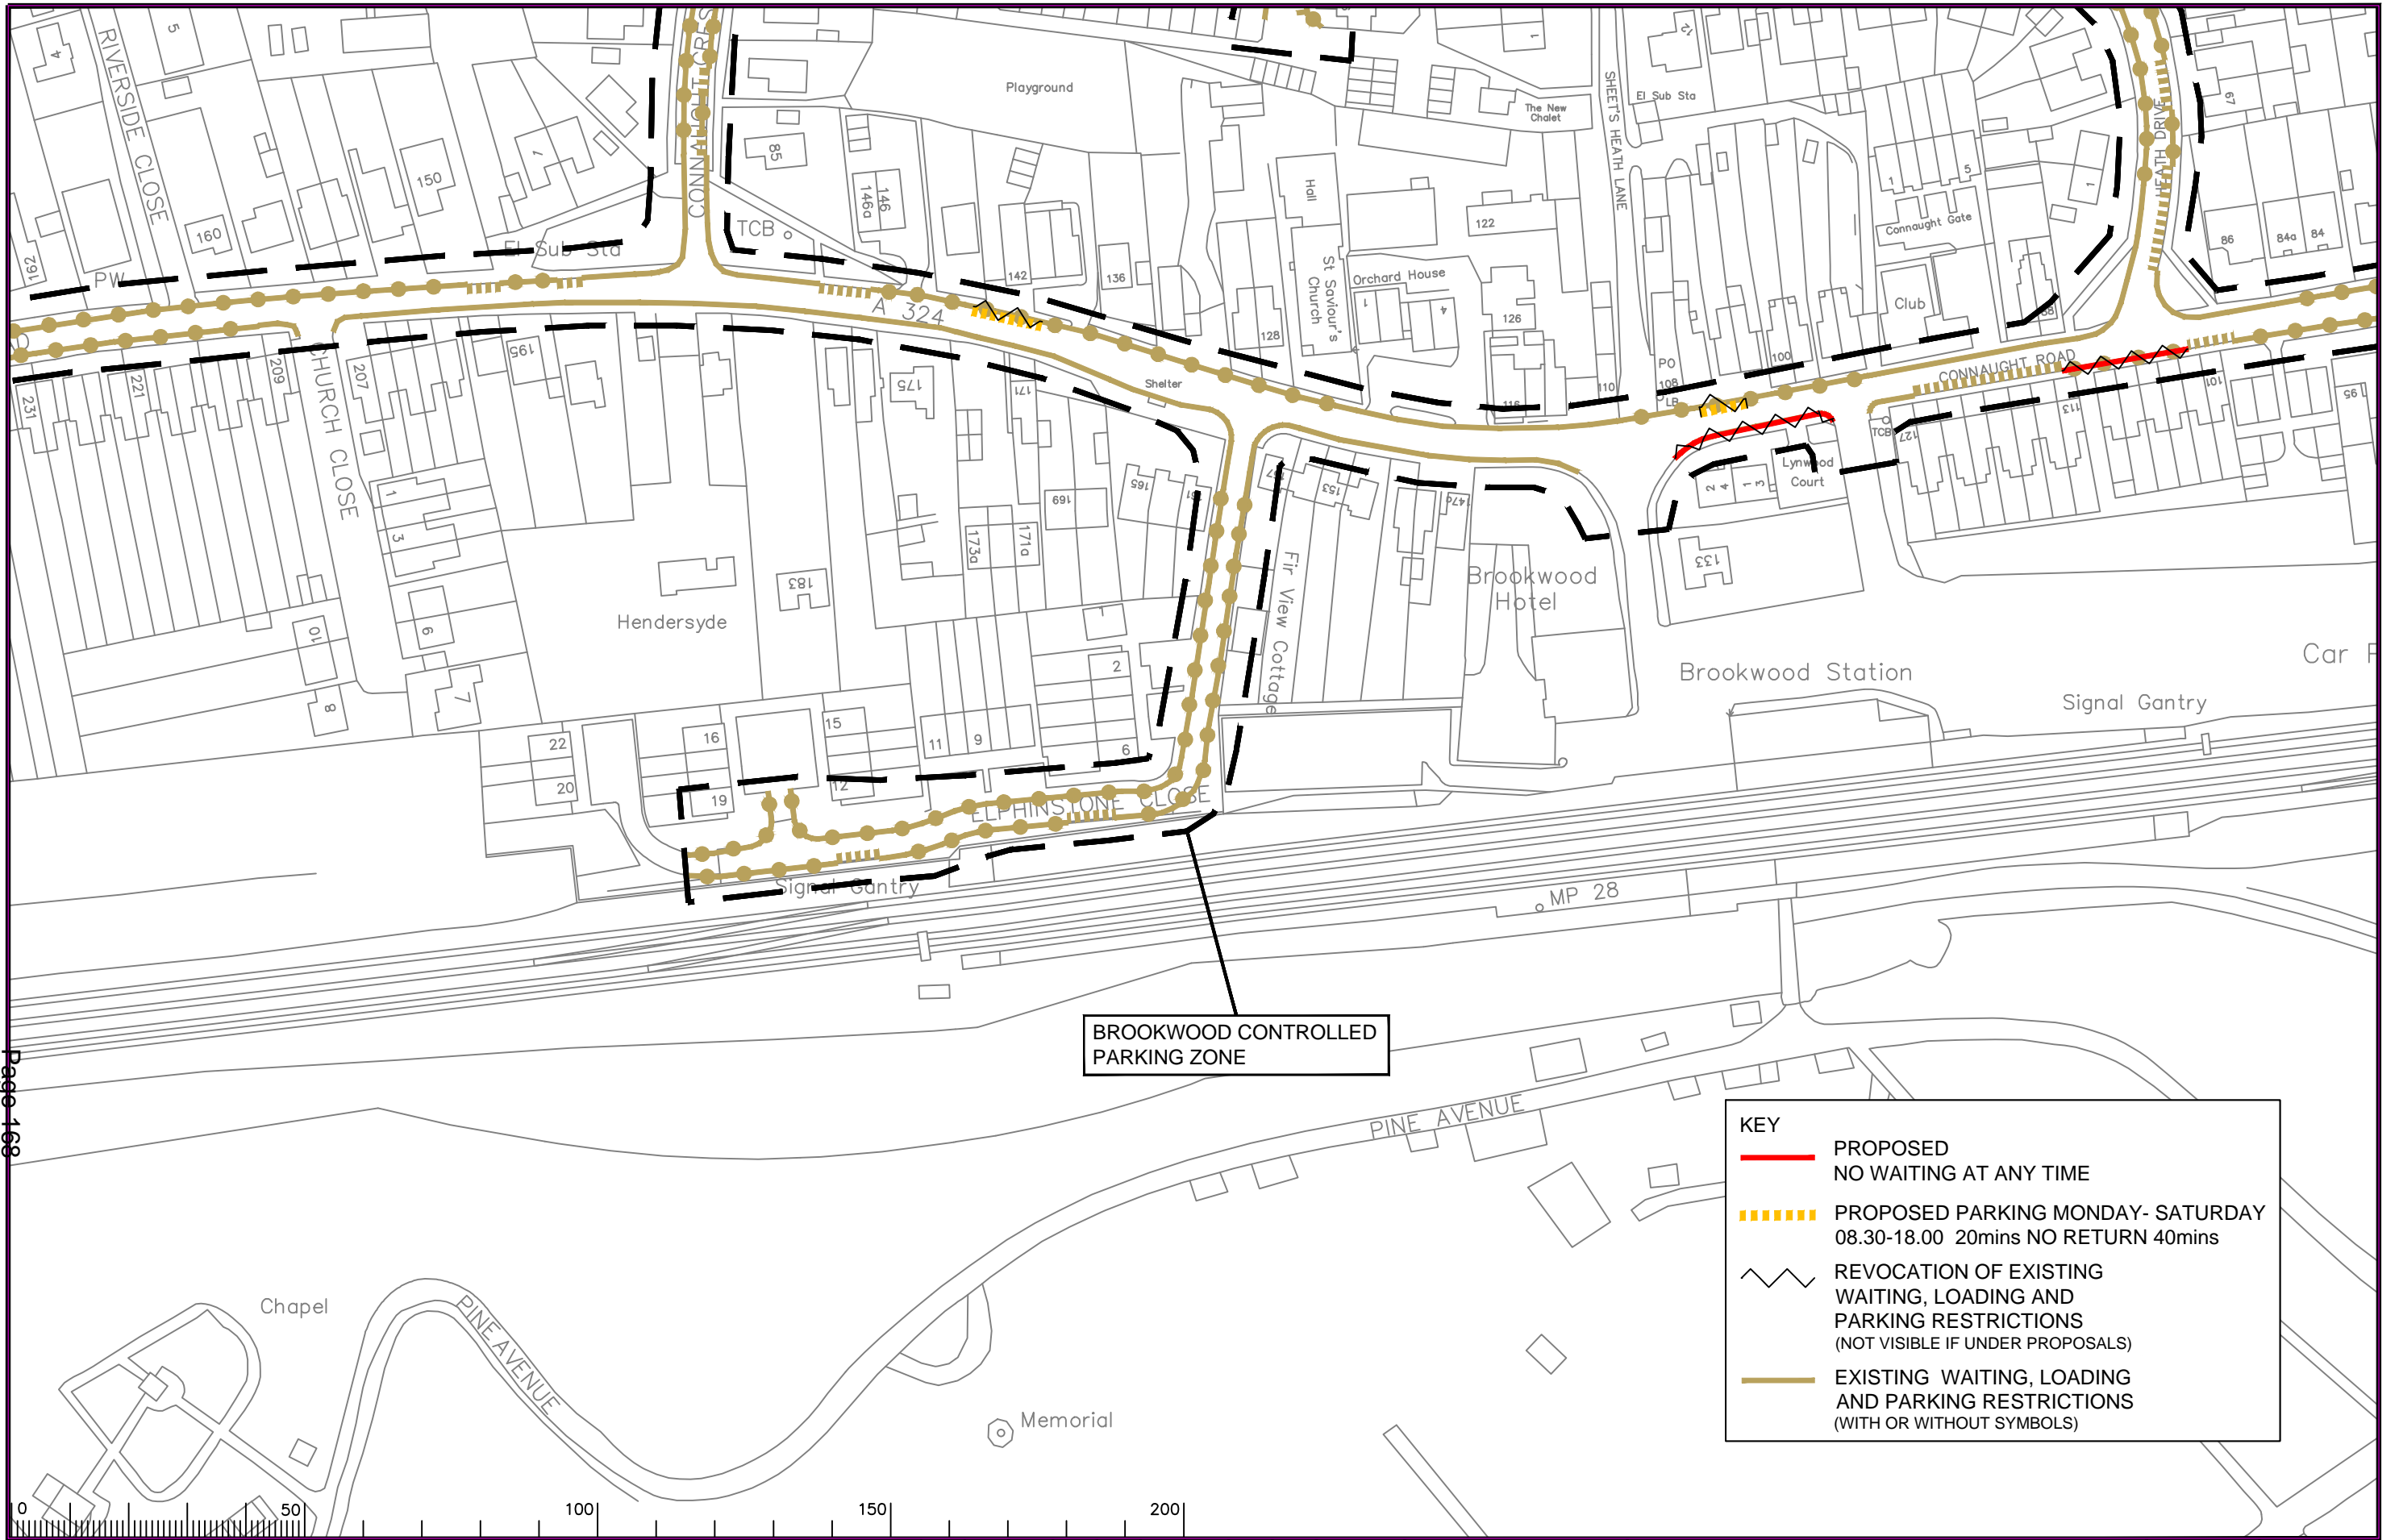

BROOKWOOD CONTROLLED PARKING ZONE

KEY

- PROPOSED NO WAITING AT ANY TIME
- - - - - PROPOSED PARKING MONDAY- SATURDAY 08.30-18.00 20mins NO RETURN 40mins
- REVOCATION OF EXISTING WAITING, LOADING AND PARKING RESTRICTIONS (NOT VISIBLE IF UNDER PROPOSALS)
- EXISTING WAITING, LOADING AND PARKING RESTRICTIONS (WITH OR WITHOUT SYMBOLS)

Page 169

Notes

Rev.	Description	Drwn	Sig.	Date	Chkd	Sig.	Date	Appr	Sig.	Date
A	WAITING RESTRICTIONS AND LINETYPES AMENDED	AJM	AJM	12.12.07	KP	KP	12.12.07	TPC	TPC	12.12.07
B	WAITING RESTRICTIONS AMENDED	SDC	SDC	29.07.08	SDC	SDC	29.07.08	TPC	TPC	29.07.08
C	RESTRICTIONS AMENDED	CAH	CAH	05.13	JAR	JAR	05.13	RH	RH	05.13
D	RESTRICTIONS AMENDED	CAH	CAH	02.17	PW	PW	02.17	RH	RH	02.17

Based upon the Ordnance Survey mapping with the permission of the Controller of Her Majesty's Stationery Office. Crown copyright. Unauthorised reproduction infringes Crown copyright and may lead to prosecution or civil proceedings. Surrey County Council LA 076872 1996.

Drawn by: SDC
Checked by: AM
Approved by: TPC

Sig.: SDC, AM, TPC
Date: 05/05, 05/05, 05/05

Project: **BROOKWOOD DPE WOKING**

Drawing: **IMPLEMENTED TRAFFIC ORDERS**

Scale: 1:1250

North Point

Project No. **3282/WOK**


Contract Sheet No. **20003**

Rev. **D**

Classification **AS MADE**

SURREY COUNTY COUNCIL
Sustainable Development
Head of Transportation
Surrey County Council

SHEET 3 of 101

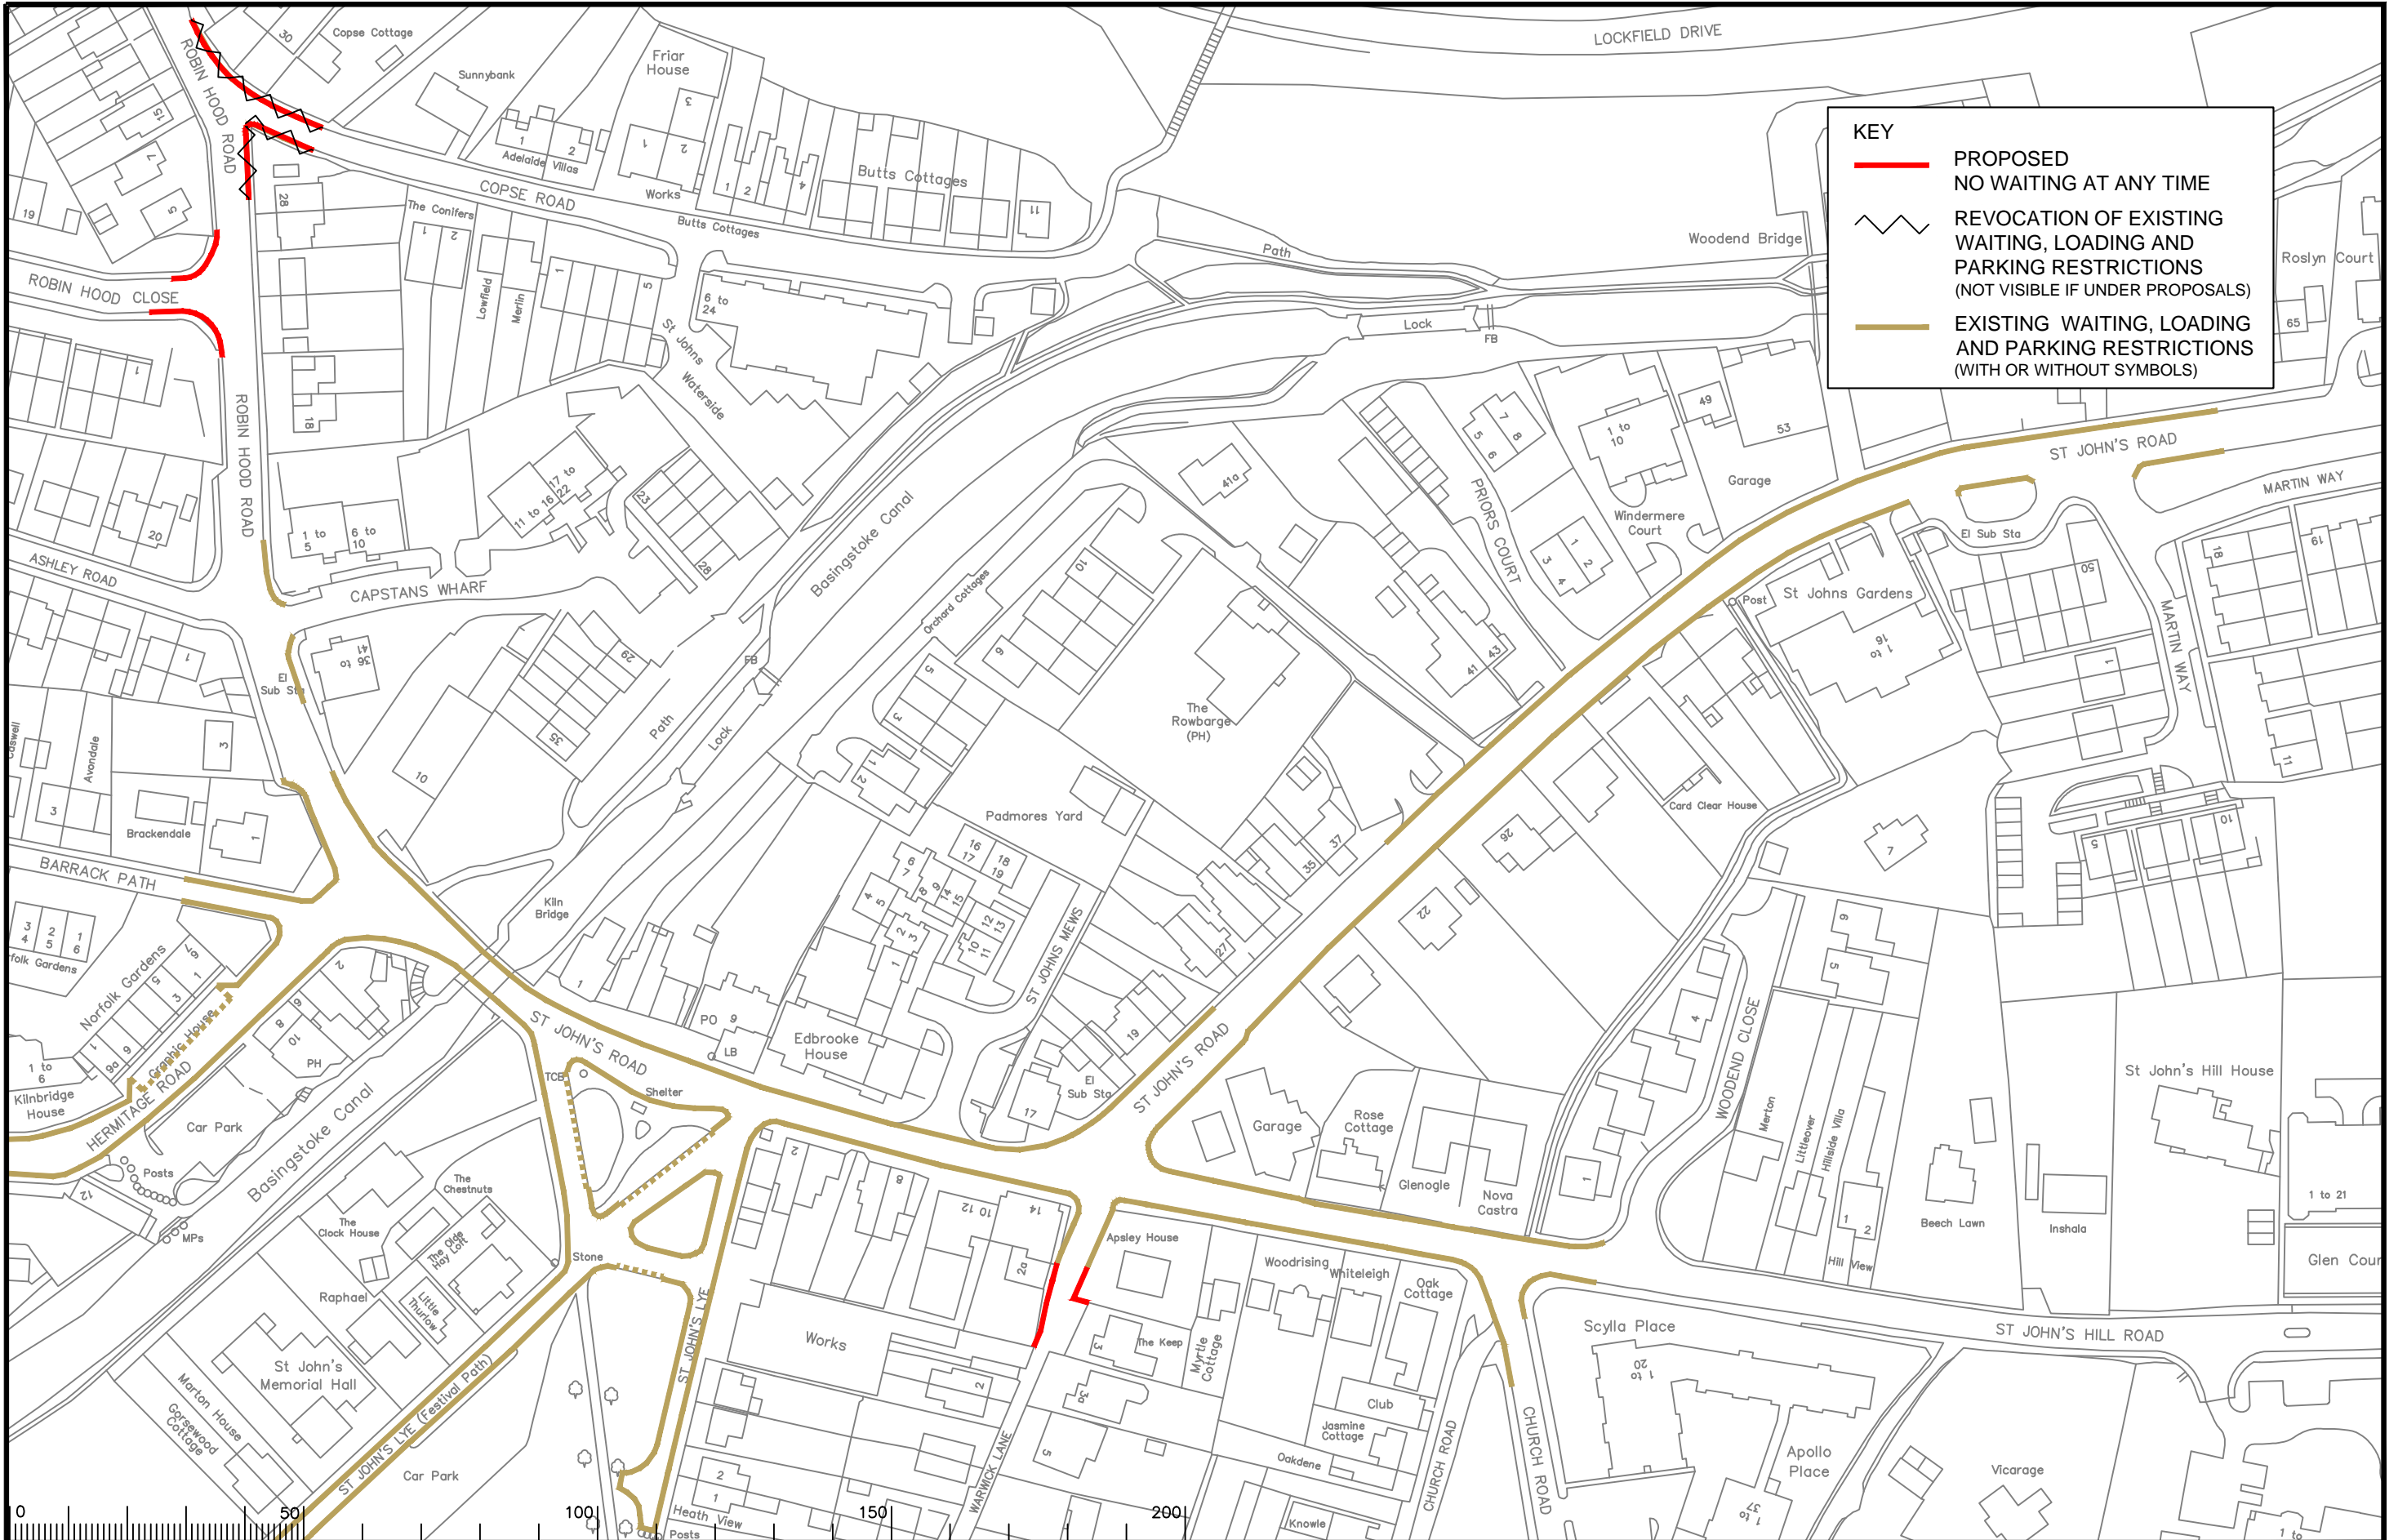

KEY

- PROPOSED NO WAITING AT ANY TIME
- REVOCATION OF EXISTING WAITING, LOADING AND PARKING RESTRICTIONS (NOT VISIBLE IF UNDER PROPOSALS)
- EXISTING WAITING, LOADING AND PARKING RESTRICTIONS (WITH OR WITHOUT SYMBOLS)

Notes

Rev.	Description	Drwn	Sig.	Date	Chkd	Sig.	Date	Appr	Sig.	Date
A	Amendment to St John's Road restrictions	SDC	SDC	08.02.08	AM	AM	08.02.08	TPC	TPC	08.02.08
B	WAITING RESTRICTIONS AMENDED	SDC	SDC	15.01.08	TPC	TPC	15.01.08	TPC	TPC	15.01.08
C	RESTRICTIONS AMENDED	CAH	CAH	01.11	JAR	JAR	01.11	TPC	TPC	01.11
D	RESTRICTIONS AMENDED	CAH	CAH	05.13	JAR	JAR	05.13	RH	RH	05.13
E	RESTRICTIONS AMENDED	CAH	CAH	10.18	DC	DC	10.18	DC	DC	10.18
F	RESTRICTIONS AMENDED	CAH	CAH	02.17	PW	PW	02.17	RH	RH	02.17

Rev.	Description	Drwn	Sig.	Date	Chkd	Sig.	Date	Appr	Sig.	Date
A	Amendment to St John's Road restrictions	SDC	SDC	08.02.08	AM	AM	08.02.08	TPC	TPC	08.02.08
B	WAITING RESTRICTIONS AMENDED	SDC	SDC	15.01.08	TPC	TPC	15.01.08	TPC	TPC	15.01.08
C	RESTRICTIONS AMENDED	CAH	CAH	01.11	JAR	JAR	01.11	TPC	TPC	01.11
D	RESTRICTIONS AMENDED	CAH	CAH	05.13	JAR	JAR	05.13	RH	RH	05.13
E	RESTRICTIONS AMENDED	CAH	CAH	10.18	DC	DC	10.18	DC	DC	10.18
F	RESTRICTIONS AMENDED	CAH	CAH	02.17	PW	PW	02.17	RH	RH	02.17

Based upon the Ordnance Survey mapping with the permission of the Controller of Her Majesty's Stationery Office. © Crown copyright. Unauthorised reproduction infringes Crown copyright and may lead to prosecution or other proceedings. Surrey County Council LA 078872 1996.

North Point

Checked by originator AM Sig. AM Date 05/05

Approved by TPC Sig. TPC Date 05/05

Project

ST JOHN'S DPE WOKING

IMPLEMENTED TRAFFIC ORDERS

SHEET 4 of 4

SURREY COUNTY COUNCIL
Sustainable Development

Project No. 3282/WOK
Contract Sheet No. 20044
Drawing No. F
Classification PROPOSAL

This page is intentionally left blank