
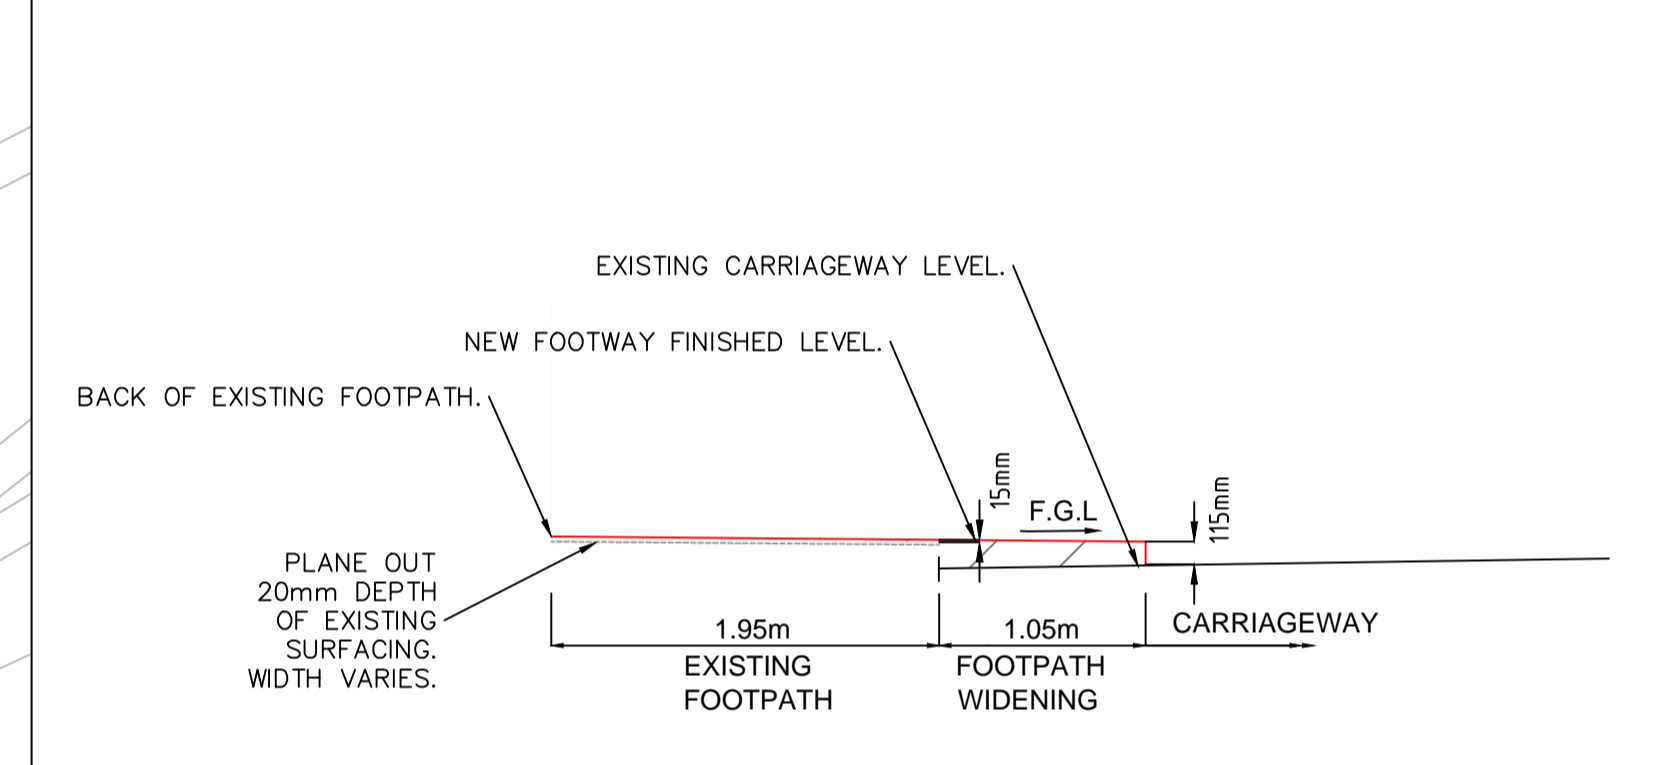


**KEY:**

- NEW FOOTWAY WIDENING. CONSTRUCTION TO MATCH EXISTING SURFACING. SEE SURREY C.C STANDARD DETAIL 1000/126.
- EXISTING FOOTWAY SURFACING COURSE TO BE PLANED OUT AND RE-SURFACED WITH 20mm DEEP DBM AND TIED INTO NEW FOOTWAY CONSTRUCTION. SEE SURREY C.C STANDARD DETAIL 1000/126.
- EXISTING CARRIAGEWAY TO BE PLANED OUT BY 30mm AND RESURFACED.

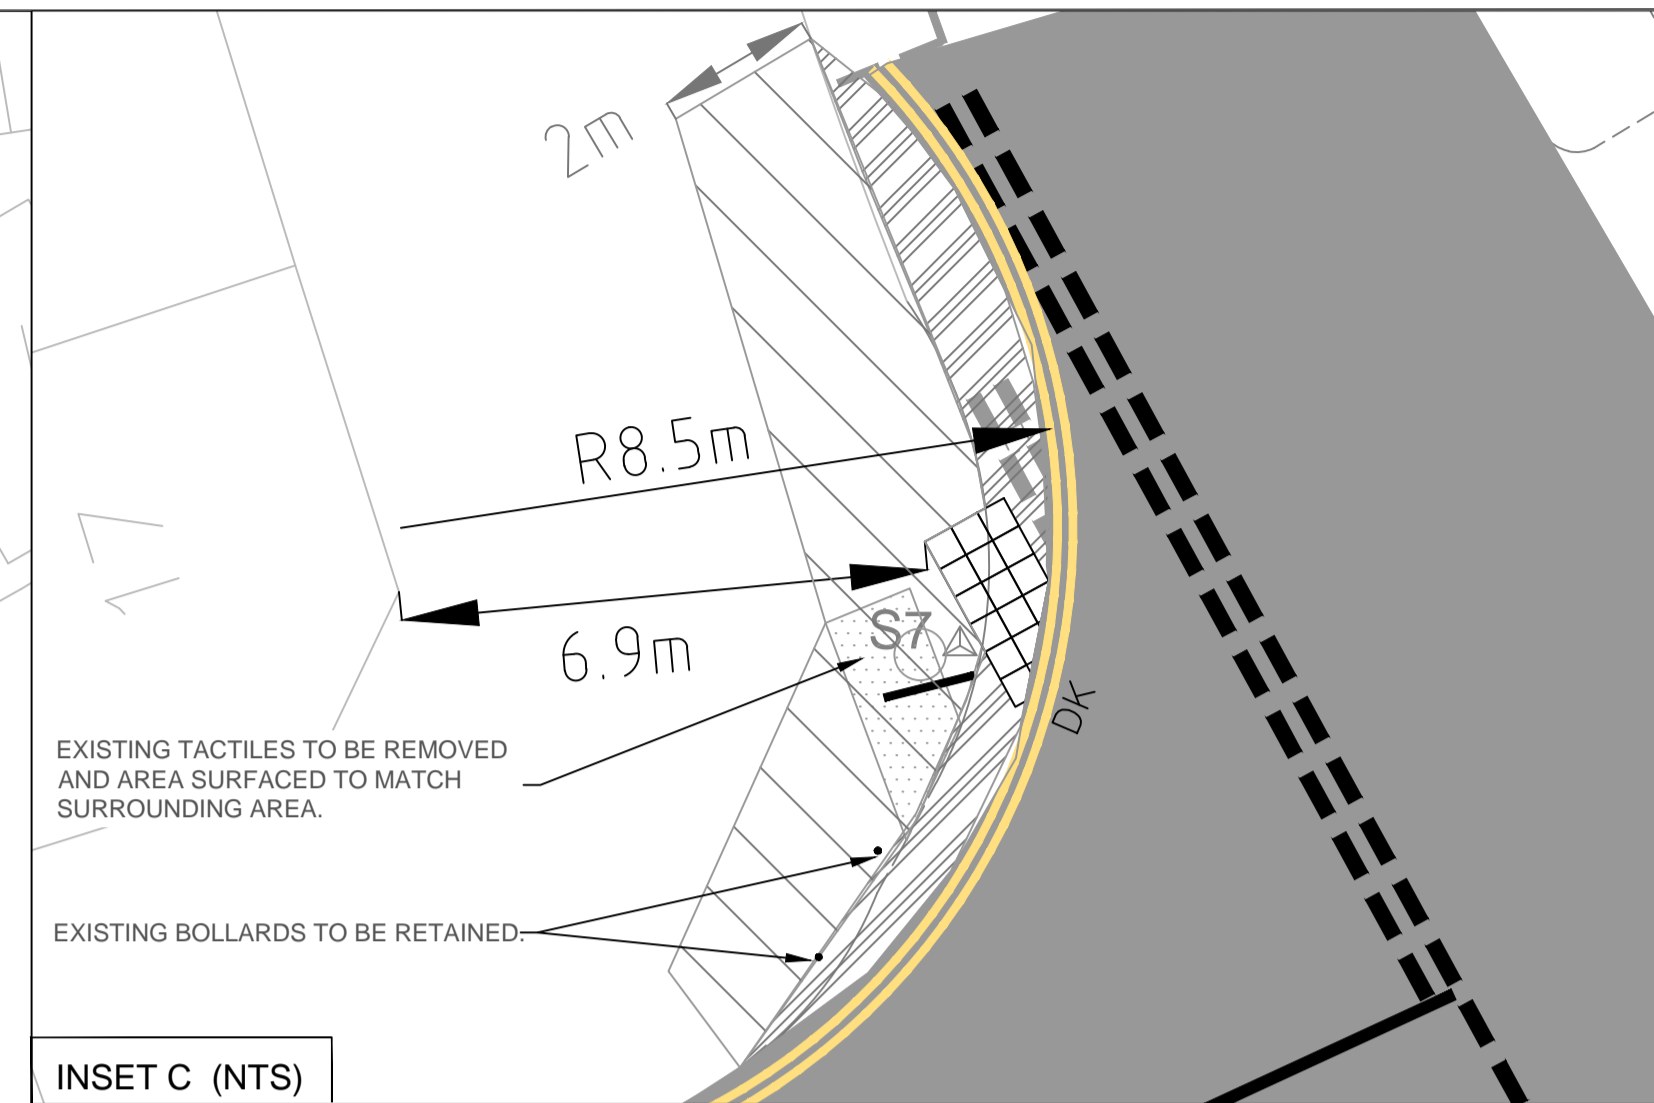

- Notes**
- All dimensions are in millimeters unless otherwise stated.
  - Existing drainage to be relocated to suit new kerb line at locations of widening of the existing footway.
  - New traffic signs to be positioned 450mm (min.) laterally from the kerb face, unless stated otherwise.
  - New road markings and traffic signs to be in accordance with the Traffic Signs Regulations and General Directions (TSRGD).
  - Refer to drawing P0326\_04 for traffic sign schedule and sign face details.

Rev.	Description	Drwn	Sig.	Date	Chkd	Sig.	Date	Appr	Sig.	Date

North Point

Based upon the Ordnance Survey mapping with the permission of the Controller of Her Majesty's Stationery Office © Crown copyright. Unauthorised reproduction infringes Crown copyright and may lead to prosecution or civil proceedings. Surrey County Council LA 076872 2002.

Drawn by	GH	Sig.	GH	Date	16/09/2017
Checked by	GH	Sig.	GH	Date	16/09/2017
Approved by		Sig.		Date	

Project: Station Approach, Epsom - Cycle Facility

Drawing: Pedestrian and Cycle shared facility

SHEET 1 OF 1

**SAFETY, HEALTH AND ENVIRONMENTAL INFORMATION**

In addition to the hazards/risks normally associated with the types of work detailed on this drawing, note the following significant residual risks. (Reference shall also be made to the Design Hazard Log)

**CONSTRUCTION:**

**MAINTENANCE/CLEANING:**

**USE:**

**DECOMMISSIONING/DEMOLITION:**

It is assumed that all works will be carried out by a competent contractor working where appropriate, to an approved method statement.

Project No. PC0326

Contract Sheet No. PC0326\_03

Drawing No. PC0326\_03

Rev. -

Classification: CONSTRUCTION

**SURREY COUNTY COUNCIL**  
Surrey's Transport for Surrey

This page is intentionally left blank