

KEY

- PROPOSED NO WAITING AT ANY TIME
- EXISTING WAITING, LOADING AND PARKING RESTRICTIONS (WITH OR WITHOUT SYMBOLS)

Notes

Rev.	Description	Drwn	Sig.	Date	Chkd	Sig.	Date	Appr	Sig.	Date
A	RESTRICTIONS AMENDED	CAH	CAH	11.13	JAR	JAR	11.13	RH	RH	11.13
B	RESTRICTIONS AMENDED	CAH	CAH	08.17	JAR	JAR	08.17	DC	DC	08.17

Drwn	Sig.	Date	Chkd	Sig.	Date	Appr	Sig.	Date
CAH	CAH	11.13	JAR	JAR	11.13	RH	RH	11.13
CAH	CAH	08.17	JAR	JAR	08.17	DC	DC	08.17

North Point

Based upon the Ordnance Survey mapping with the permission of the Controller of Her Majesty's Stationery Office. © Crown copyright. Unauthorised reproduction infringes Crown copyright and may lead to prosecution or civil proceedings. Surrey County Council LA 078572 1998.

Drawn by	Sig.	Date
CAH	CAH	06.10
Checked by	Sig.	Date
JAR	JAR	06.10
Approved by	Sig.	Date
TPC	TPC	06.10

Project


WAVERLEY DPE
BRAMLEY

Implemented Traffic Orders

SHEET OF



Project No.	3282/WAV
Contract Sheet No.	
Drawing No.	24115
Rev.	B
Classification	PROPOSAL

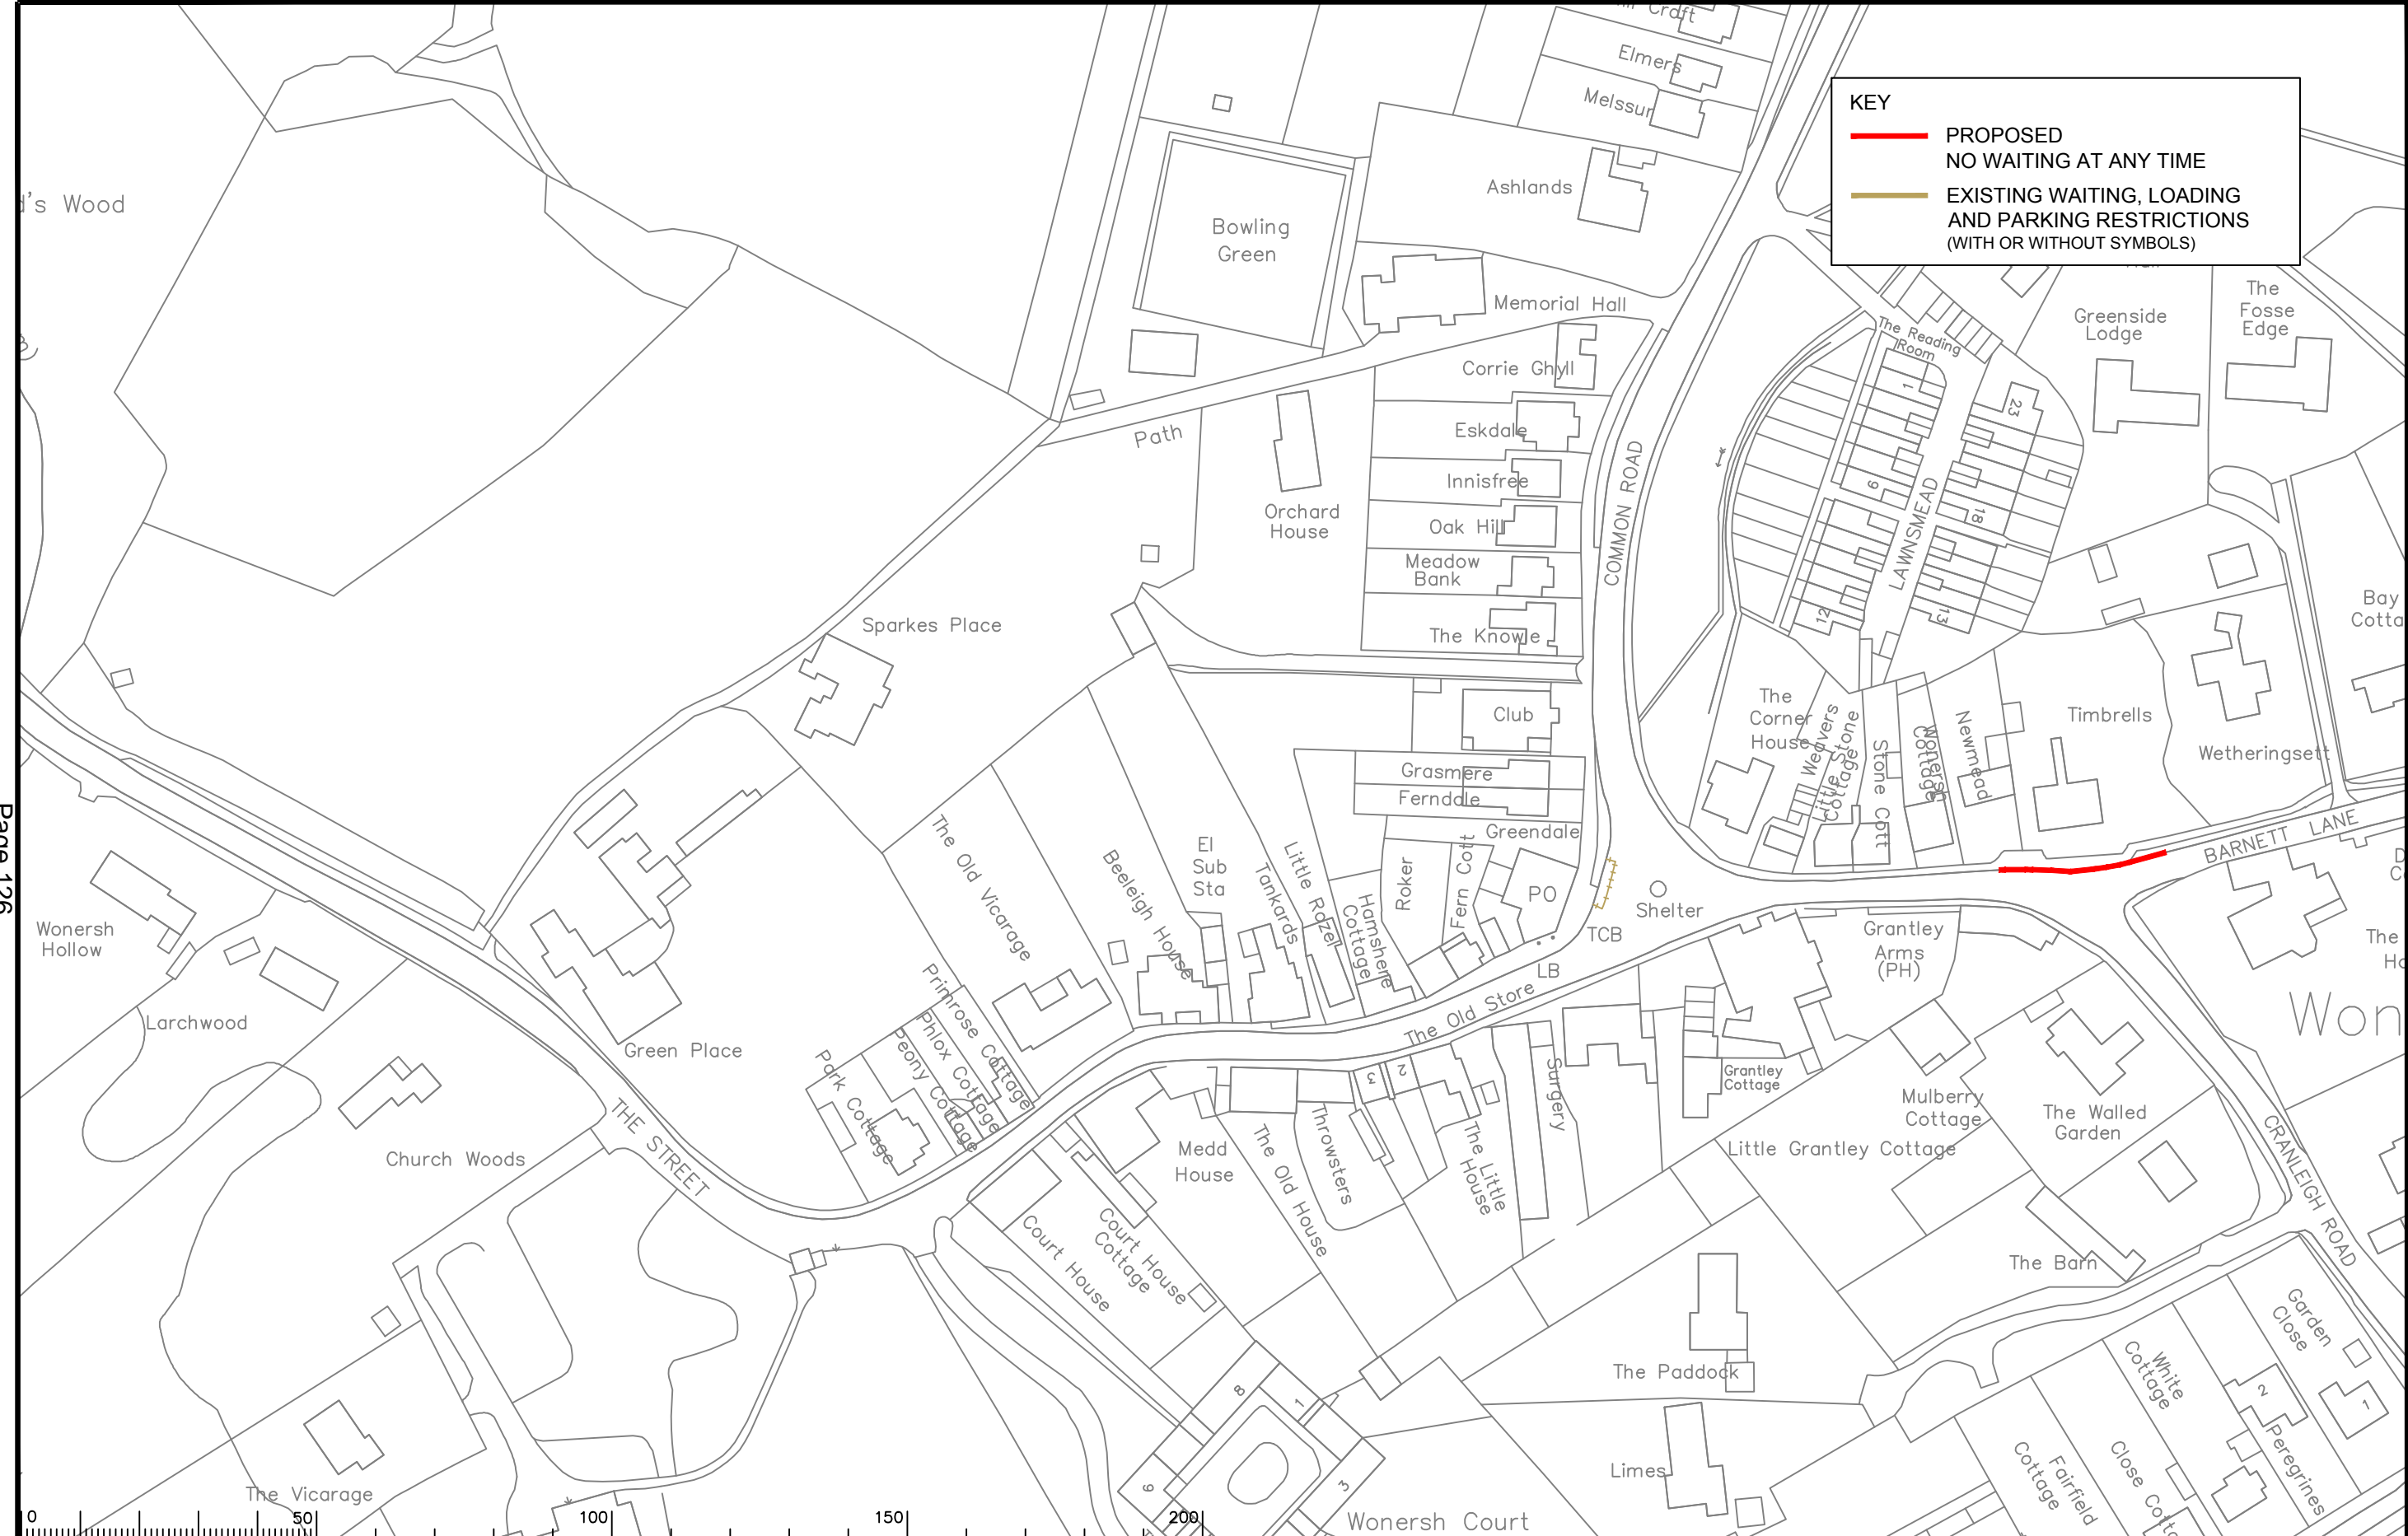

KEY

- PROPOSED NO WAITING AT ANY TIME
- EXISTING WAITING, LOADING AND PARKING RESTRICTIONS (WITH OR WITHOUT SYMBOLS)



Notes

Rev.	Description	Drwn	Sig.	Date	Chkd	Sig.	Date	Appr	Sig.	Date
A	RESTRICTIONS AND LOCATION AMENDED	CAH	CAH	08.17	JAR	JAR	08.17	DC	DC	08.17

North Point

Based upon the Ordnance Survey mapping with the permission of the Controller of Her Majesty's Stationery Office. © Crown copyright. Unauthorised reproduction infringes Crown copyright and may lead to prosecution or civil proceedings. Surrey County Council LA 078572 1998.

Drawn by: CAH Sig. CAH Date 11.13
 Checked by: JAR Sig. JAR Date 11.13
 Approved by: RH Sig. RH Date 11.13

Project: **WAVERLEY DPE WONERSH**

Implemented Traffic Orders

SHEET OF

SURREY COUNTY COUNCIL
Sustainable Development

Project No. **3282/WAV**
 Contract Sheet No. **24134**
 Drawing No. **A**
 Classification **PROPOSAL**

S:\Project-current\3282\WAV\CAD-Drawings\23 ADVERTISED 9 Aug 2017\24134_A.dwg Scale 1:1250