


**KEY**

- PROPOSED NO WAITING AT ANY TIME
- EXISTING WAITING, LOADING AND PARKING RESTRICTIONS (WITH OR WITHOUT SYMBOLS)



Notes

Rev.	Description	Drwn	Sig.	Date	Chkd	Sig.	Date	Appr	Sig.	Date
A	RESTRICTIONS AMENDED	CAH	CAH	08.17	JAR	JAR	08.17	DC	DC	08.17

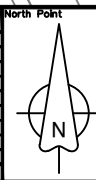

Based upon the Ordnance Survey mapping with the permission of the Controller of Her Majesty's Stationery Office. © Crown copyright. Unauthorised reproduction infringes Crown copyright and may lead to prosecution or civil proceedings. Surrey County Council LA 078572 1998.

Drawn by: SDC, Sig. SDC, Date 03.07  
 Checked by: TPC, Sig. TPC, Date 03.07  
 Approved by: TPC, Sig. TPC, Date 03.07


Project: WAYERLEY DPE TILFORD

Drawing: IMPLEMENTED TRAFFIC ORDERS

SHEET OF



Project No.	3282/WAV
Contract Sheet No.	24041
Rev.	A
Classification	PROPOSAL

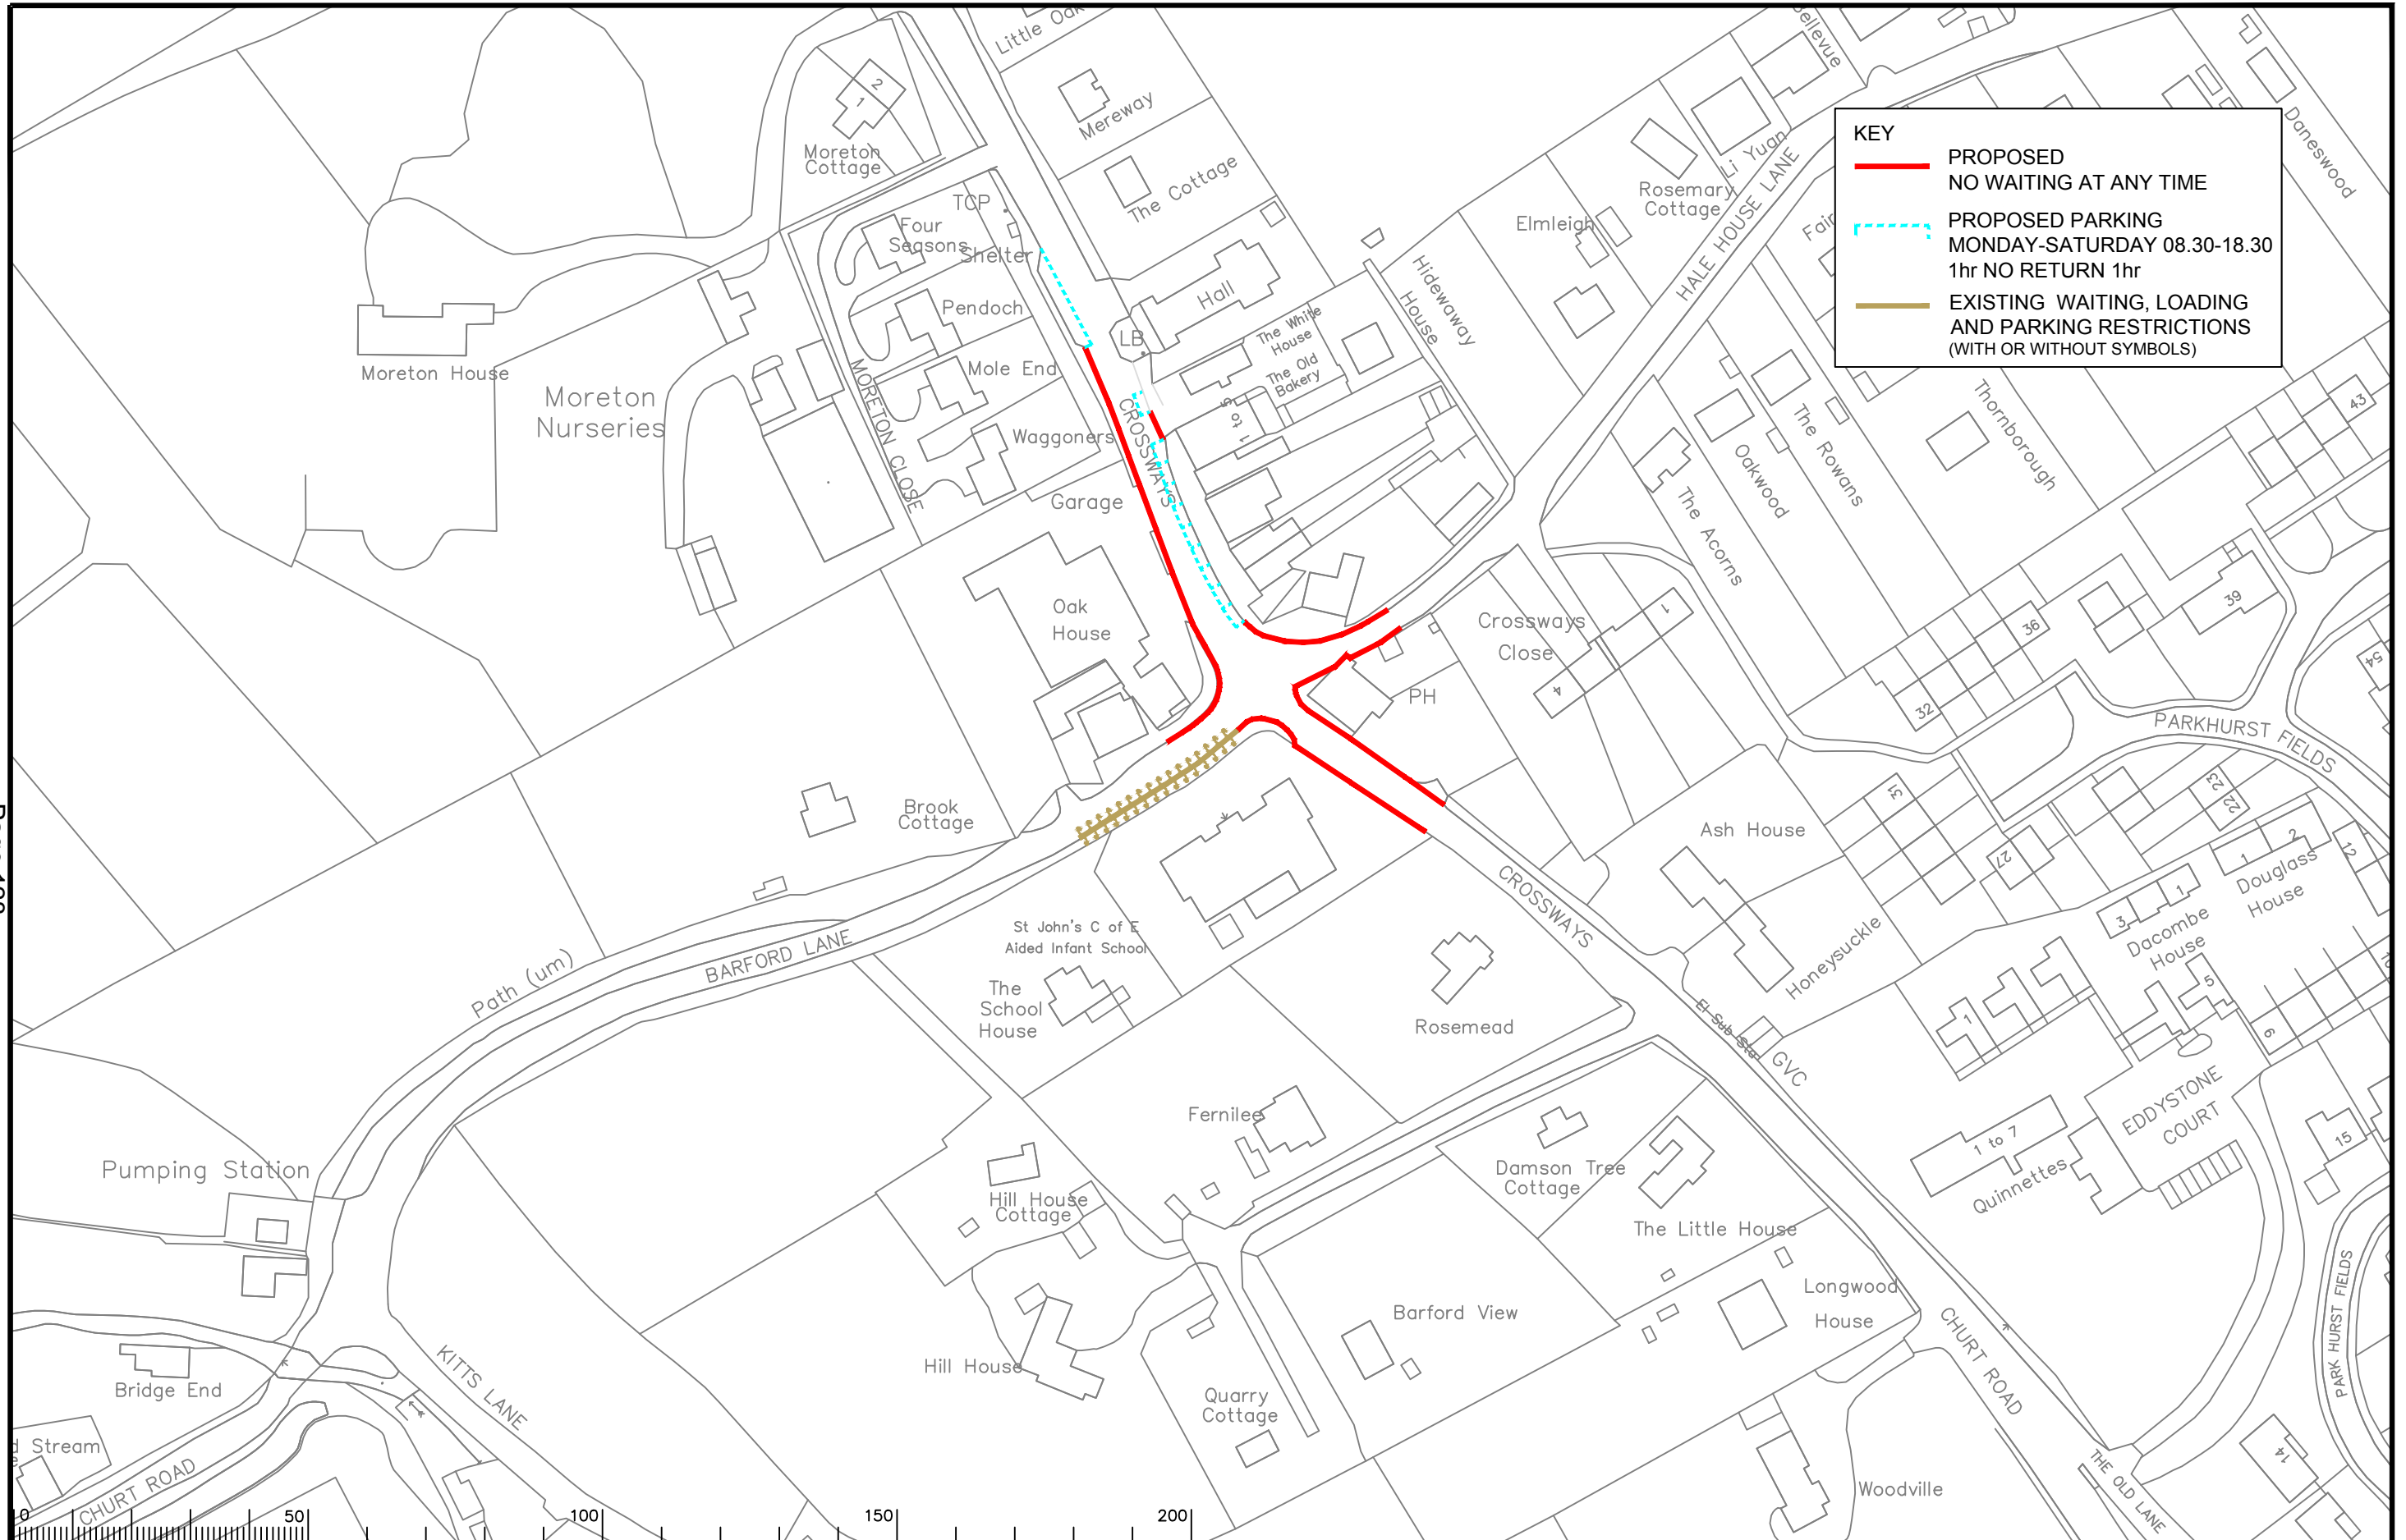


**KEY**

- PROPOSED NO WAITING AT ANY TIME
- PROPOSED PARKING MONDAY-SATURDAY 08.30-18.30 1hr NO RETURN 1hr
- EXISTING WAITING, LOADING AND PARKING RESTRICTIONS (WITH OR WITHOUT SYMBOLS)

Notes

Rev.	Description	Drwn	Sig.	Date	Chkd	Sig.	Date	Appr	Sig.	Date
A	RESTRICTIONS AMENDED	CAH	CAH	08.17	JAR	JAR	08.17	DC	DC	08.17

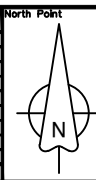

Based upon the Ordnance Survey mapping with the permission of the Controller of Her Majesty's Stationery Office. © Crown copyright. Unauthorised reproduction infringes Crown copyright and may lead to prosecution or civil proceedings. Surrey County Council LA 078572 1998.

Drawn by: SDC, Sig. SDC, Date 03.07  
 Checked by: TPC, Sig. TPC, Date 03.07  
 Approved by: TPC, Sig. TPC, Date 03.07

Project: WAVERLEY DPE CHURT

Drawing: IMPLEMENTED TRAFFIC ORDERS

SHEET OF



Project No. 3282/WAV

Contract Sheet No. 24043


Drawing No. 24043

Rev. A

Classification: PROPOSAL

**KEY**

- PROPOSED NO WAITING AT ANY TIME
- EXISTING WAITING, LOADING AND PARKING RESTRICTIONS (WITH OR WITHOUT SYMBOLS)

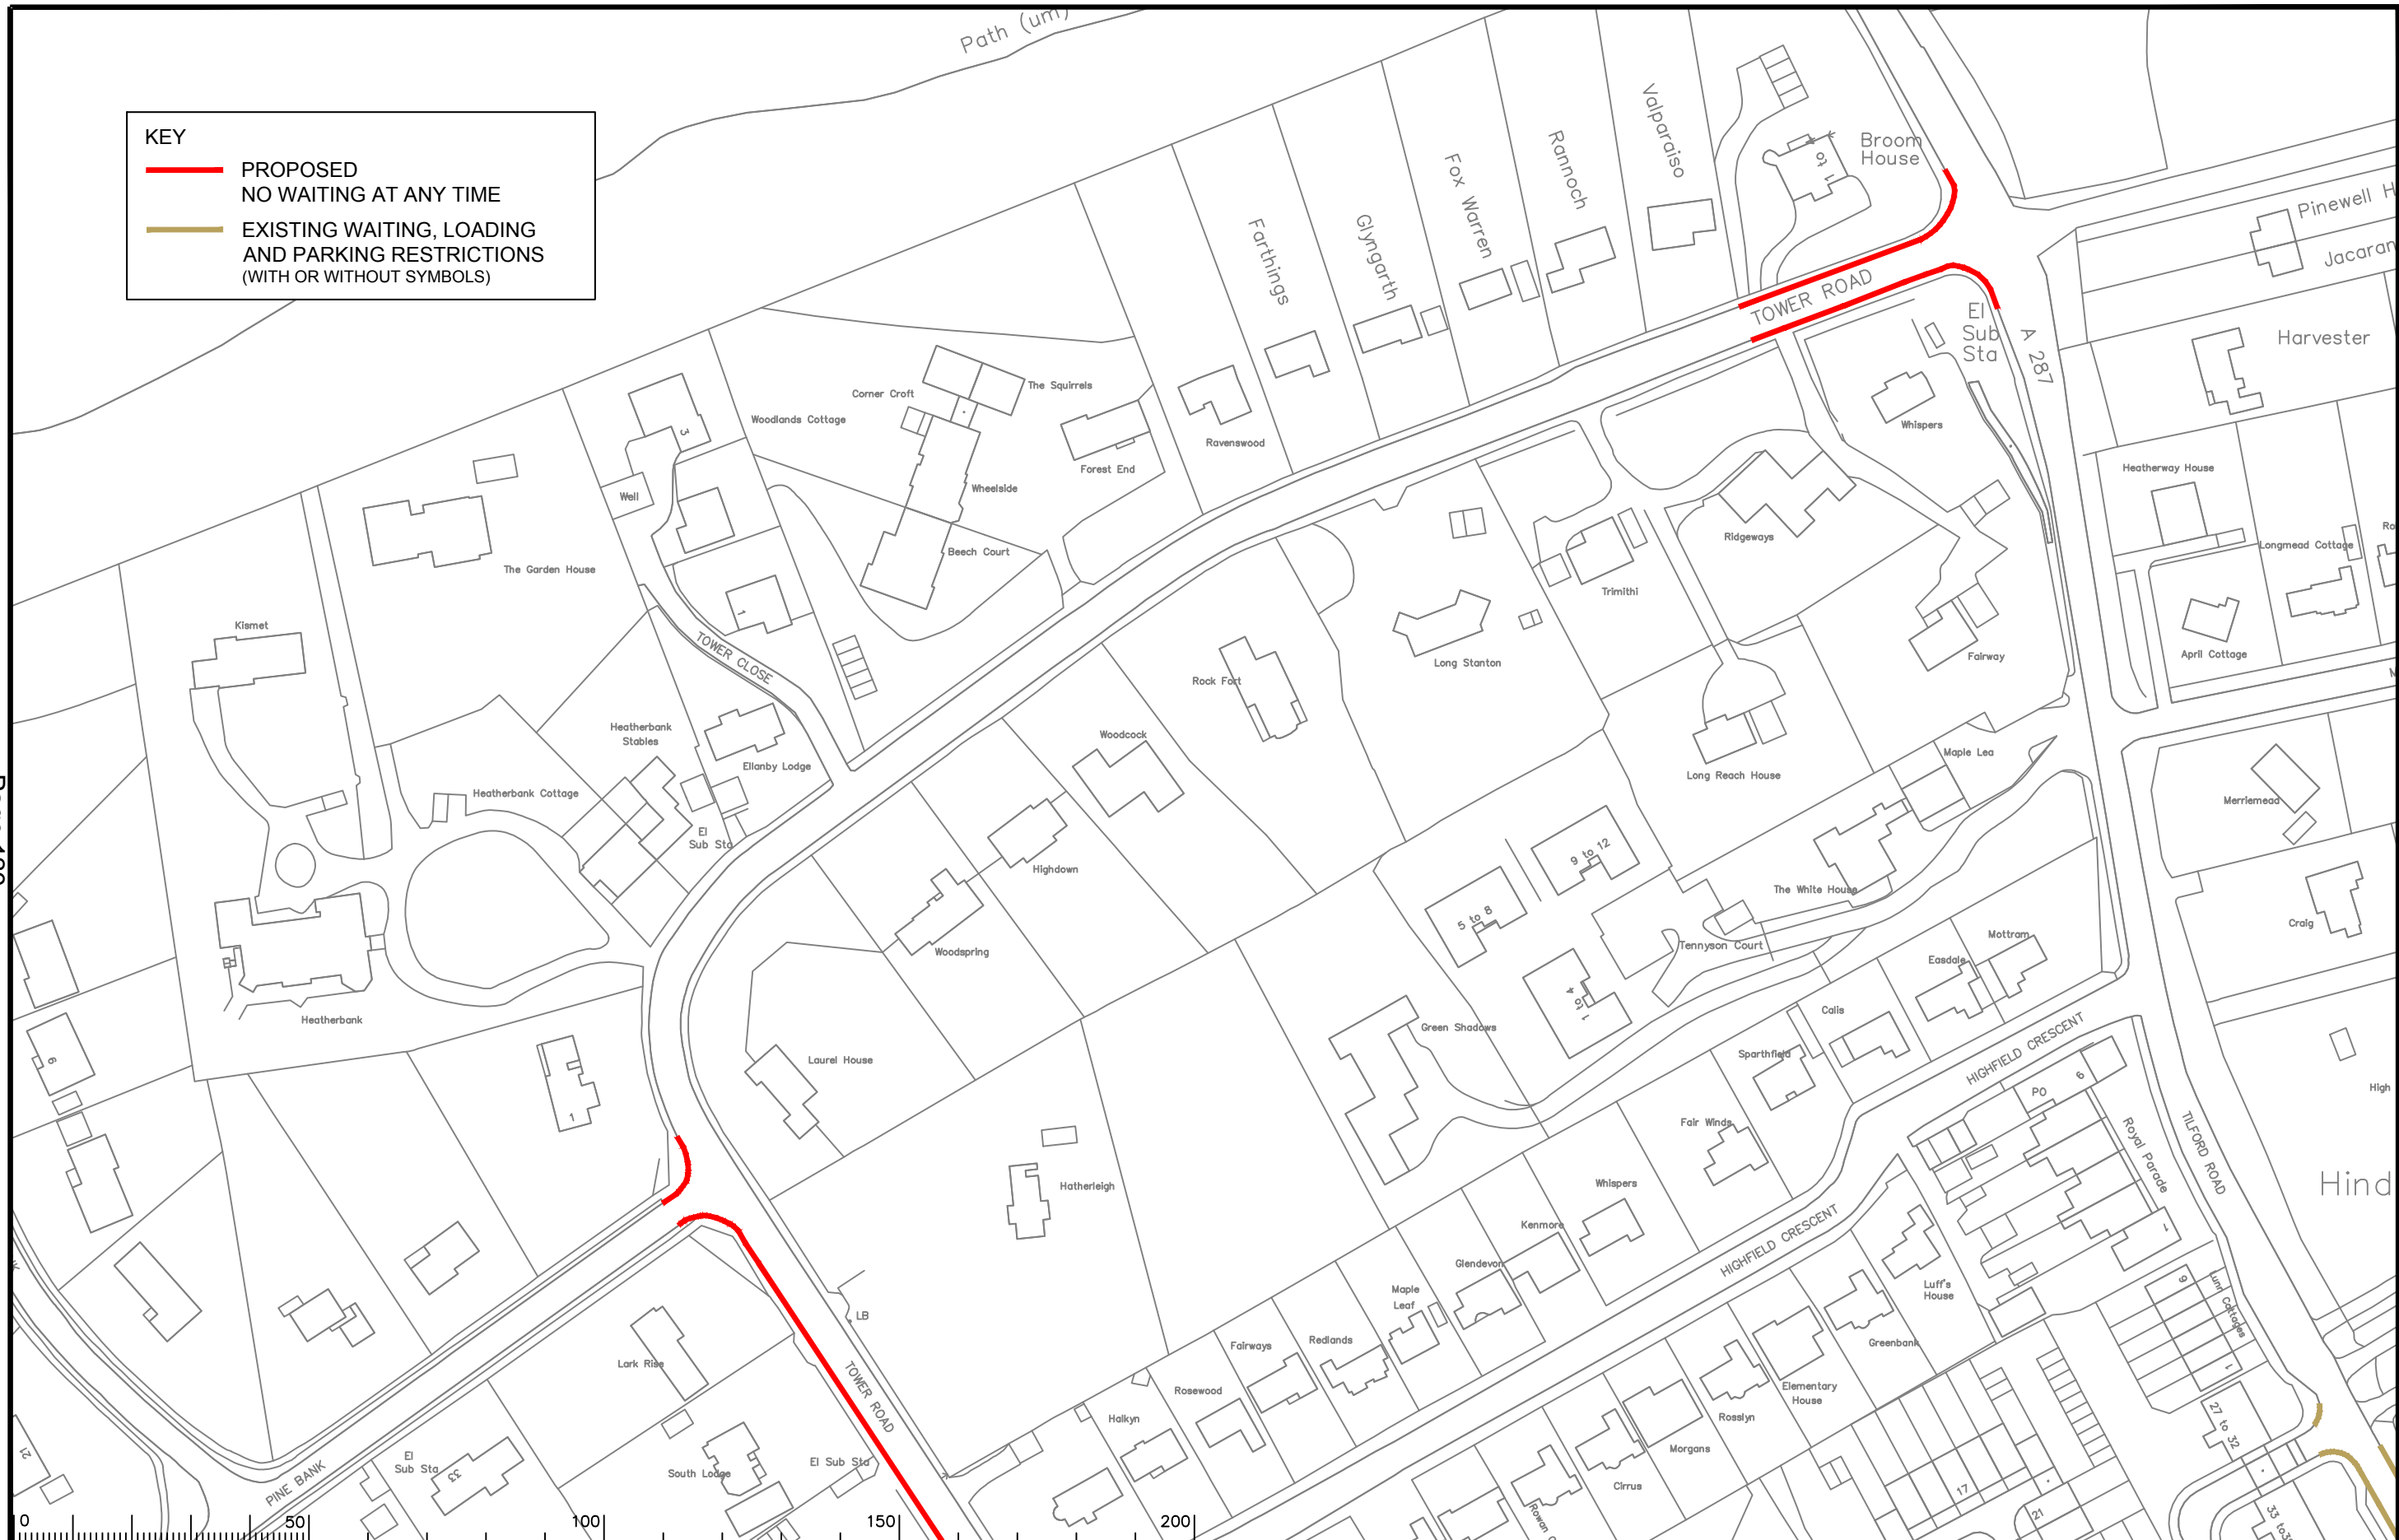

Notes

Rev.	Description	Drwn	Sig.	Date	Chkd	Sig.	Date	Appr	Sig.	Date

North Point

Based upon the Ordnance Survey mapping with the permission of the Controller of Her Majesty's Stationery Office. © Crown copyright. Unauthorised reproduction infringes Crown copyright and may lead to prosecution or civil proceedings. Surrey County Council LA 078872 1998.


Drawn by: CAH Sig. CAH Date 08.17  
 Checked by originator: JAR Sig. JAR Date 08.17  
 Approved by: DC Sig. DC Date 08.17

Project: WAYERLEY DPE HINDHEAD

Implemented Traffic Orders

SHEET OF

Project No. 3282/WAV  
 Contract Sheet No. 24144  
 Drawing No. 24144  
 Classification: PROPOSAL

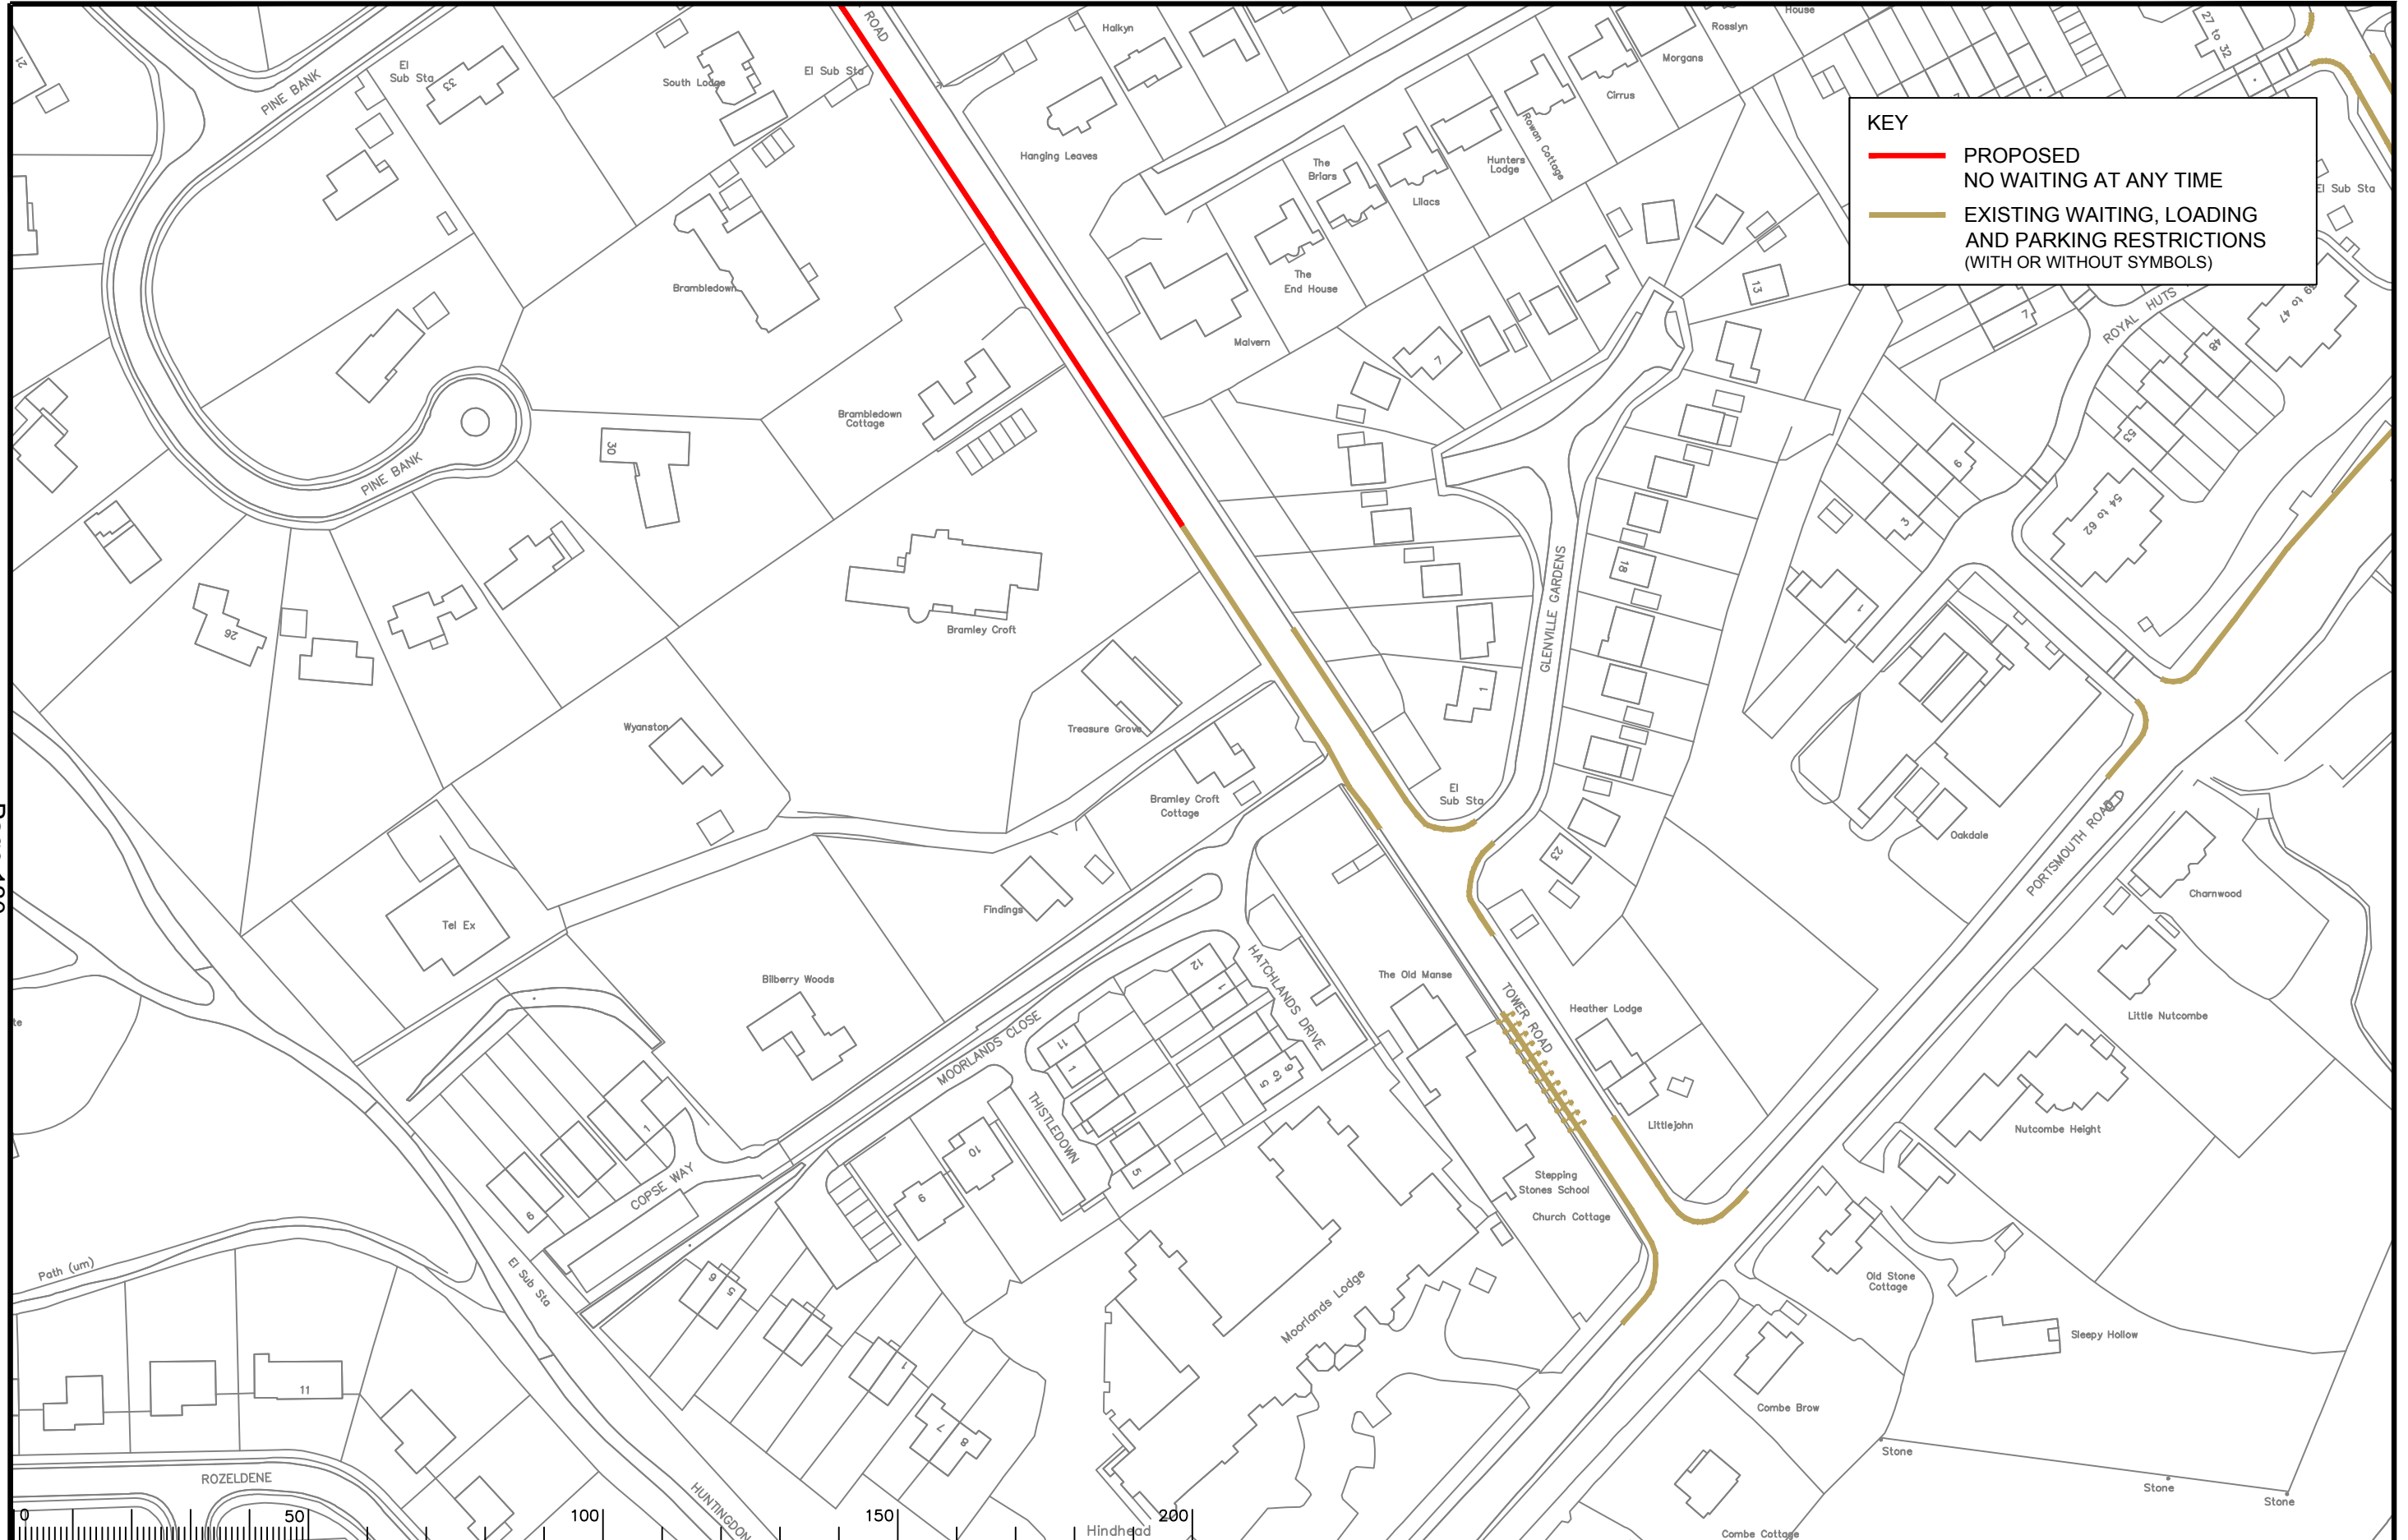

**KEY**

- PROPOSED NO WAITING AT ANY TIME
- EXISTING WAITING, LOADING AND PARKING RESTRICTIONS (WITH OR WITHOUT SYMBOLS)

Notes

Rev.	Description	Drwn	Sig.	Date	Chkd	Sig.	Date	Appr	Sig.	Date
A	RESTRICTIONS AMENDED	CAH	CAH	06.15	JAR	JAR	06.15	RH	RH	06.15
B	RESTRICTIONS AMENDED	CAH	CAH	08.17	JAR	JAR	08.17	DC	DC	08.17

Rev.	Description	Drwn	Sig.	Date	Chkd	Sig.	Date	Appr	Sig.	Date
A	RESTRICTIONS AMENDED	CAH	CAH	06.15	JAR	JAR	06.15	RH	RH	06.15
B	RESTRICTIONS AMENDED	CAH	CAH	08.17	JAR	JAR	08.17	DC	DC	08.17

North Point

Based upon the Ordnance Survey mapping with the permission of the Controller of Her Majesty's Stationery Office. © Crown copyright. Unauthorised reproduction infringes Crown copyright and may lead to prosecution or civil proceedings. Surrey County Council LA 07872 1998.

Drawn by: CAH, Sig. CAH, Date 11.13  
 Checked by originator: JAR, Sig. JAR, Date 11.13  
 Approved by: RH, Sig. RH, Date 11.13


Project: WAYERLEY DPE HINDHEAD

Implemented Traffic Orders

SHEET OF

**SURREY COUNTY COUNCIL**  
Sustainable Development

Project No. 3282/WAV  
 Contract Sheet No. 24137  
 Drawing No. B  
 Rev. B  
 Classification: PROPOSAL

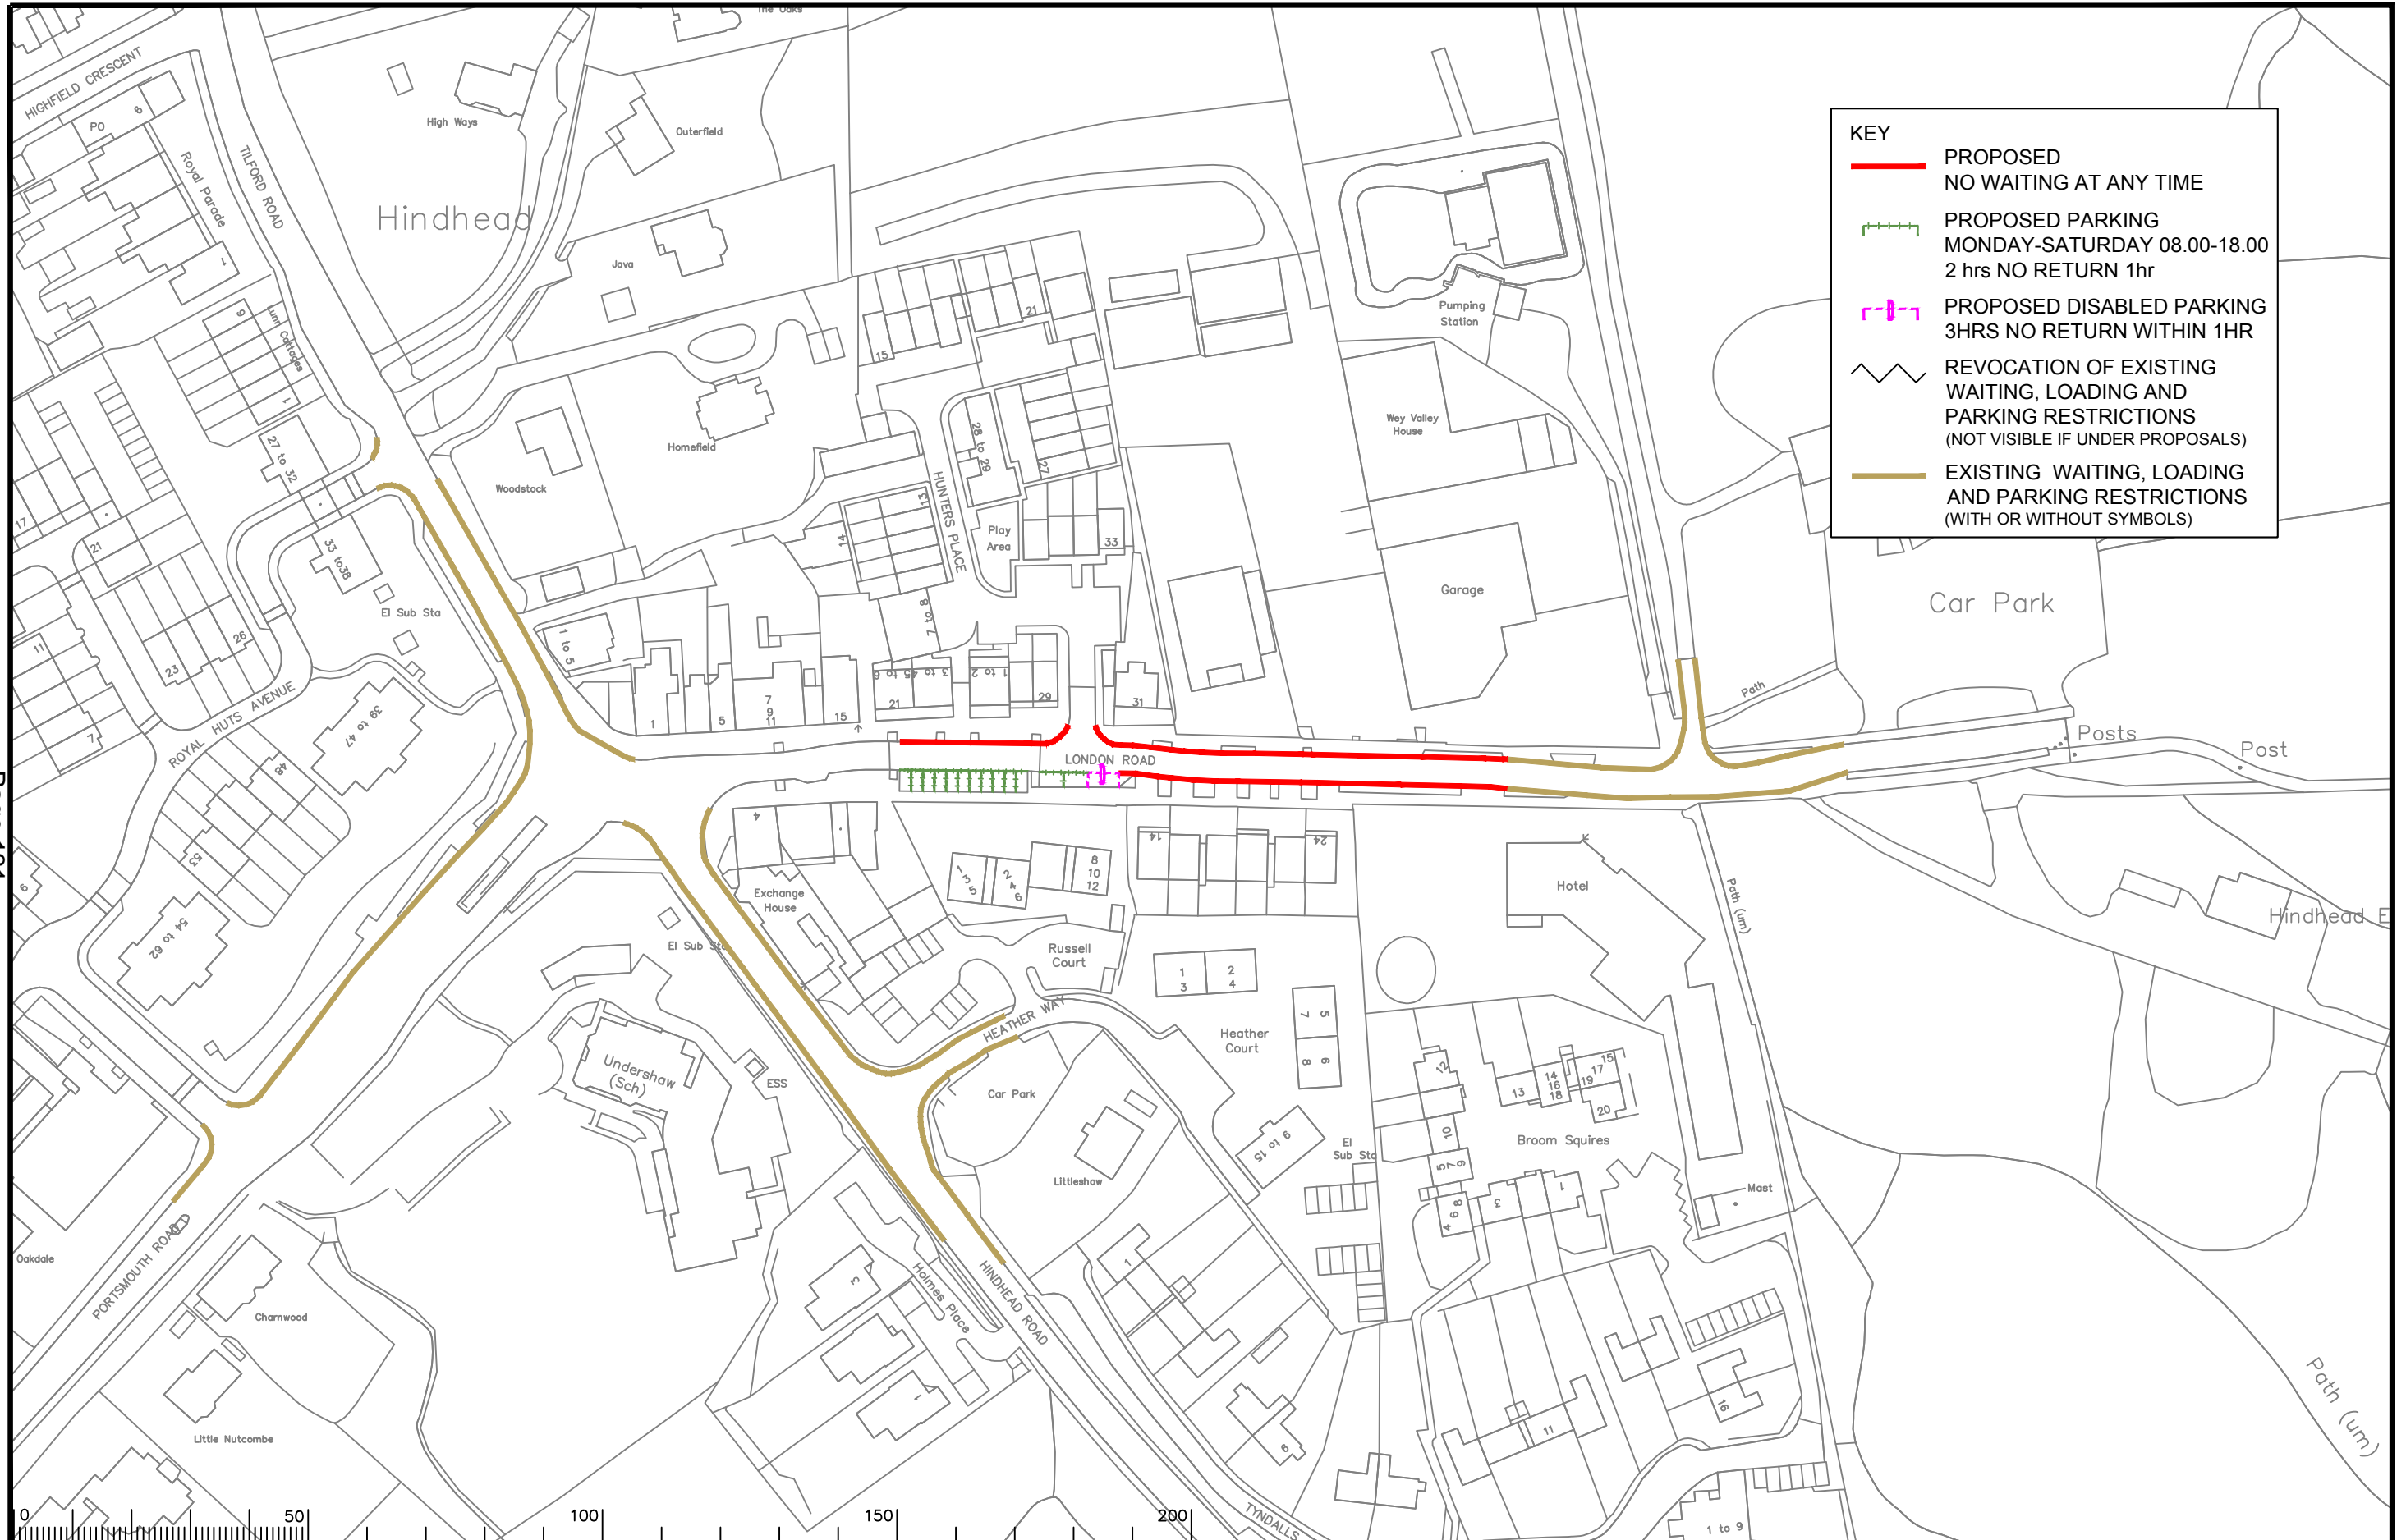

KEY	
	PROPOSED NO WAITING AT ANY TIME
	PROPOSED PARKING MONDAY-SATURDAY 08.00-18.00 2 hrs NO RETURN 1hr
	PROPOSED DISABLED PARKING 3HRS NO RETURN WITHIN 1HR
	REVOCAION OF EXISTING WAITING, LOADING AND PARKING RESTRICTIONS (NOT VISIBLE IF UNDER PROPOSALS)
	EXISTING WAITING, LOADING AND PARKING RESTRICTIONS (WITH OR WITHOUT SYMBOLS)

Notes

Rev.	Description	Drwn	Sig.	Date	Chkd	Sig.	Date	Appr	Sig.	Date
A	RESTRICTIONS AMENDED	CAH	CAH	11.13	JAR	JAR	11.13	RH	RH	11.13
B	RESTRICTIONS AMENDED	CAH	CAH	06.15	JAR	JAR	06.15	RH	RH	06.15
C	RESTRICTIONS AMENDED	CAH	CAH	08.17	JAR	JAR	08.17	DC	DC	08.17

Rev.	Description	Drwn	Sig.	Date	Chkd	Sig.	Date	Appr	Sig.	Date
A	RESTRICTIONS AMENDED	CAH	CAH	11.13	JAR	JAR	11.13	RH	RH	11.13
B	RESTRICTIONS AMENDED	CAH	CAH	06.15	JAR	JAR	06.15	RH	RH	06.15
C	RESTRICTIONS AMENDED	CAH	CAH	08.17	JAR	JAR	08.17	DC	DC	08.17

North Point

Based upon the Ordnance Survey mapping with the permission of the Controller of Her Majesty's Stationery Office. © Crown copyright. Unauthorised reproduction infringes Crown copyright and may lead to prosecution or civil proceedings. Surrey County Council LA 076872 1998.

Drawn by	Sig.	Date
SDC	SDC	03.07
Checked by	Sig.	Date
TPC	TPC	03.07
Approved by	Sig.	Date
TPC	TPC	03.07

Project

WAVERLEY DPE  
HINDHEAD

Drawing

IMPLEMENTED TRAFFIC ORDERS

SHEET OF



Project No.	3282/WAV
Contract Sheet No.	
Drawing No.	24045
Rev.	C
Classification	PROPOSAL

This page is intentionally left blank