

KEY

- PROPOSED NO WAITING AT ANY TIME
- - - PROPOSED PARKING MONDAY-SATURDAY 08.30-18.30 1hr NO RETURN 1hr AND PERMIT HOLDERS
- - - REVOCATION OF EXISTING WAITING, LOADING AND PARKING RESTRICTIONS (NOT VISIBLE IF UNDER PROPOSALS)
- EXISTING WAITING, LOADING AND PARKING RESTRICTIONS (WITH OR WITHOUT SYMBOLS)

Notes

Rev.	Description	Drwn	Sig.	Date	Chkd	Sig.	Date	Appr	Sig.	Date
A	SYMBOLS ADDED TO RESTRICTIONS	SDC	SDC	23.01.08	TPC	TPC	23.01.08	TPC	TPC	23.01.08
B	RESTRICTIONS AMENDED	CAH	CAH	06.10.09	JAR	JAR	06.10.09	TPC	TPC	06.10.09
C	RESTRICTIONS ADDED/AMENDED	CAH	CAH	06.10.09	JAR	JAR	06.10.09	TPC	TPC	06.10.09
D	RESTRICTIONS AMENDED	CAH	CAH	11.13.09	JAR	JAR	11.13.09	RH	RH	11.13.09
E	RESTRICTIONS AMENDED	CAH	CAH	06.15.10	JAR	JAR	06.15.10	RH	RH	06.15.10
F	RESTRICTIONS AMENDED	CAH	CAH	08.17.10	JAR	JAR	08.17.10	DC	DC	08.17.10

Rev.	Description	Drwn	Sig.	Date	Chkd	Sig.	Date	Appr	Sig.	Date
A	SYMBOLS ADDED TO RESTRICTIONS	SDC	SDC	23.01.08	TPC	TPC	23.01.08	TPC	TPC	23.01.08
B	RESTRICTIONS AMENDED	CAH	CAH	06.10.09	JAR	JAR	06.10.09	TPC	TPC	06.10.09
C	RESTRICTIONS ADDED/AMENDED	CAH	CAH	06.10.09	JAR	JAR	06.10.09	TPC	TPC	06.10.09
D	RESTRICTIONS AMENDED	CAH	CAH	11.13.09	JAR	JAR	11.13.09	RH	RH	11.13.09
E	RESTRICTIONS AMENDED	CAH	CAH	06.15.10	JAR	JAR	06.15.10	RH	RH	06.15.10
F	RESTRICTIONS AMENDED	CAH	CAH	08.17.10	JAR	JAR	08.17.10	DC	DC	08.17.10

North Point

Based upon the Ordnance Survey mapping with the permission of the Controller of Her Majesty's Stationery Office. © Crown copyright. Unauthorised reproduction infringes Crown copyright and may lead to prosecution or civil proceedings. Surrey County Council LA 078572 1998.

Checked by	Sig.	Date
originator	TPC	03.07
Approved by	TPC	03.07

Project


WAYERLEY DPE
GODALMING

IMPLEMENTED TRAFFIC ORDERS

SHEET OF

SURREY COUNTY COUNCIL
Sustainable Development

Project No. 3282/WAV
Contract Sheet No. 24078
Drawing No. F
Classification PROPOSAL

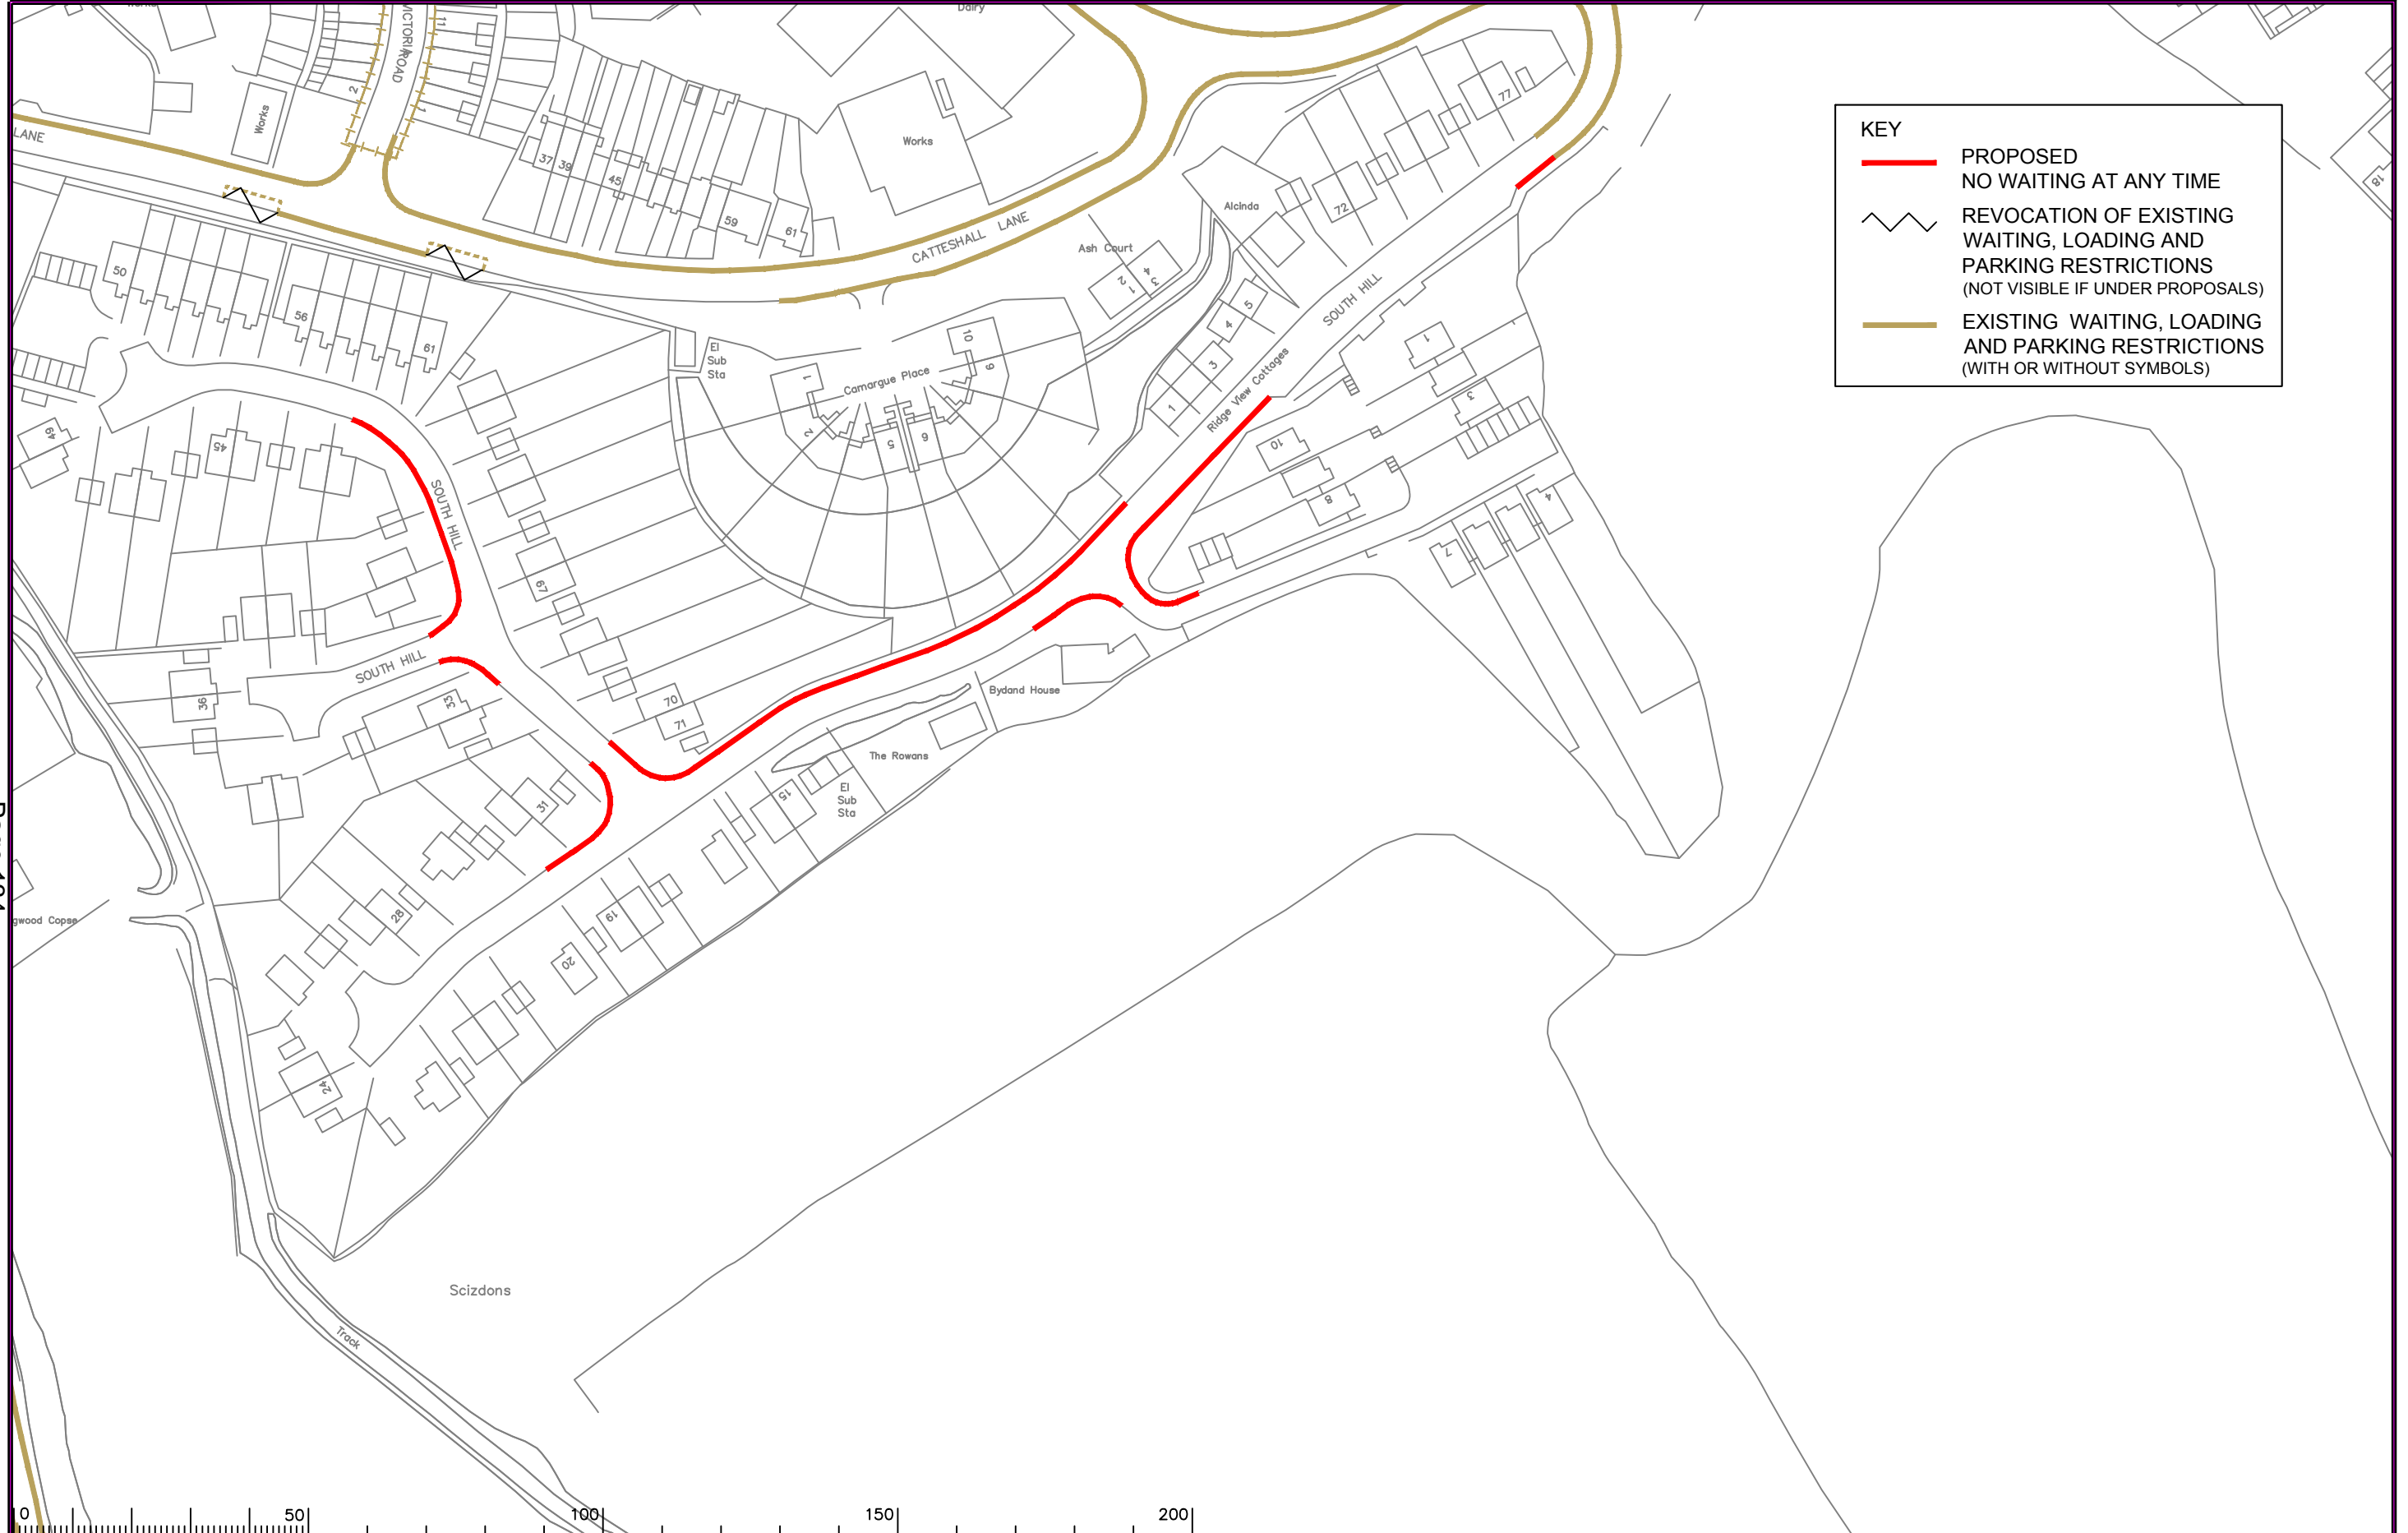

KEY

- PROPOSED NO WAITING AT ANY TIME
- REVOCATION OF EXISTING WAITING, LOADING AND PARKING RESTRICTIONS (NOT VISIBLE IF UNDER PROPOSALS)
- EXISTING WAITING, LOADING AND PARKING RESTRICTIONS (WITH OR WITHOUT SYMBOLS)

Page 134

Notes

Rev.	Description	Drwn	Sig.	Date	Chkd	Sig.	Date	Appr	Sig.	Date



Based upon the Ordnance Survey mapping with the permission of the Controller of Her Majesty's Stationery Office. © Crown copyright. Unauthorised reproduction infringes Crown copyright and may lead to prosecution or civil proceedings.
Surrey County Council LA 078572 1998.

Drawn by: CAH Sig. CAH Date 08.17
Checked by: JAR Sig. JAR Date 08.17
Approved by: DC Sig. DC Date 08.17


Project: WAVERLEY DPE GODALMING

Drawing: IMPLEMENTED TRAFFIC ORDERS

SHEET OF



Project No. 3282/WAV
Contract Sheet No. 24145
Drawing No. 24145
Rev. -
Classification PROPOSAL

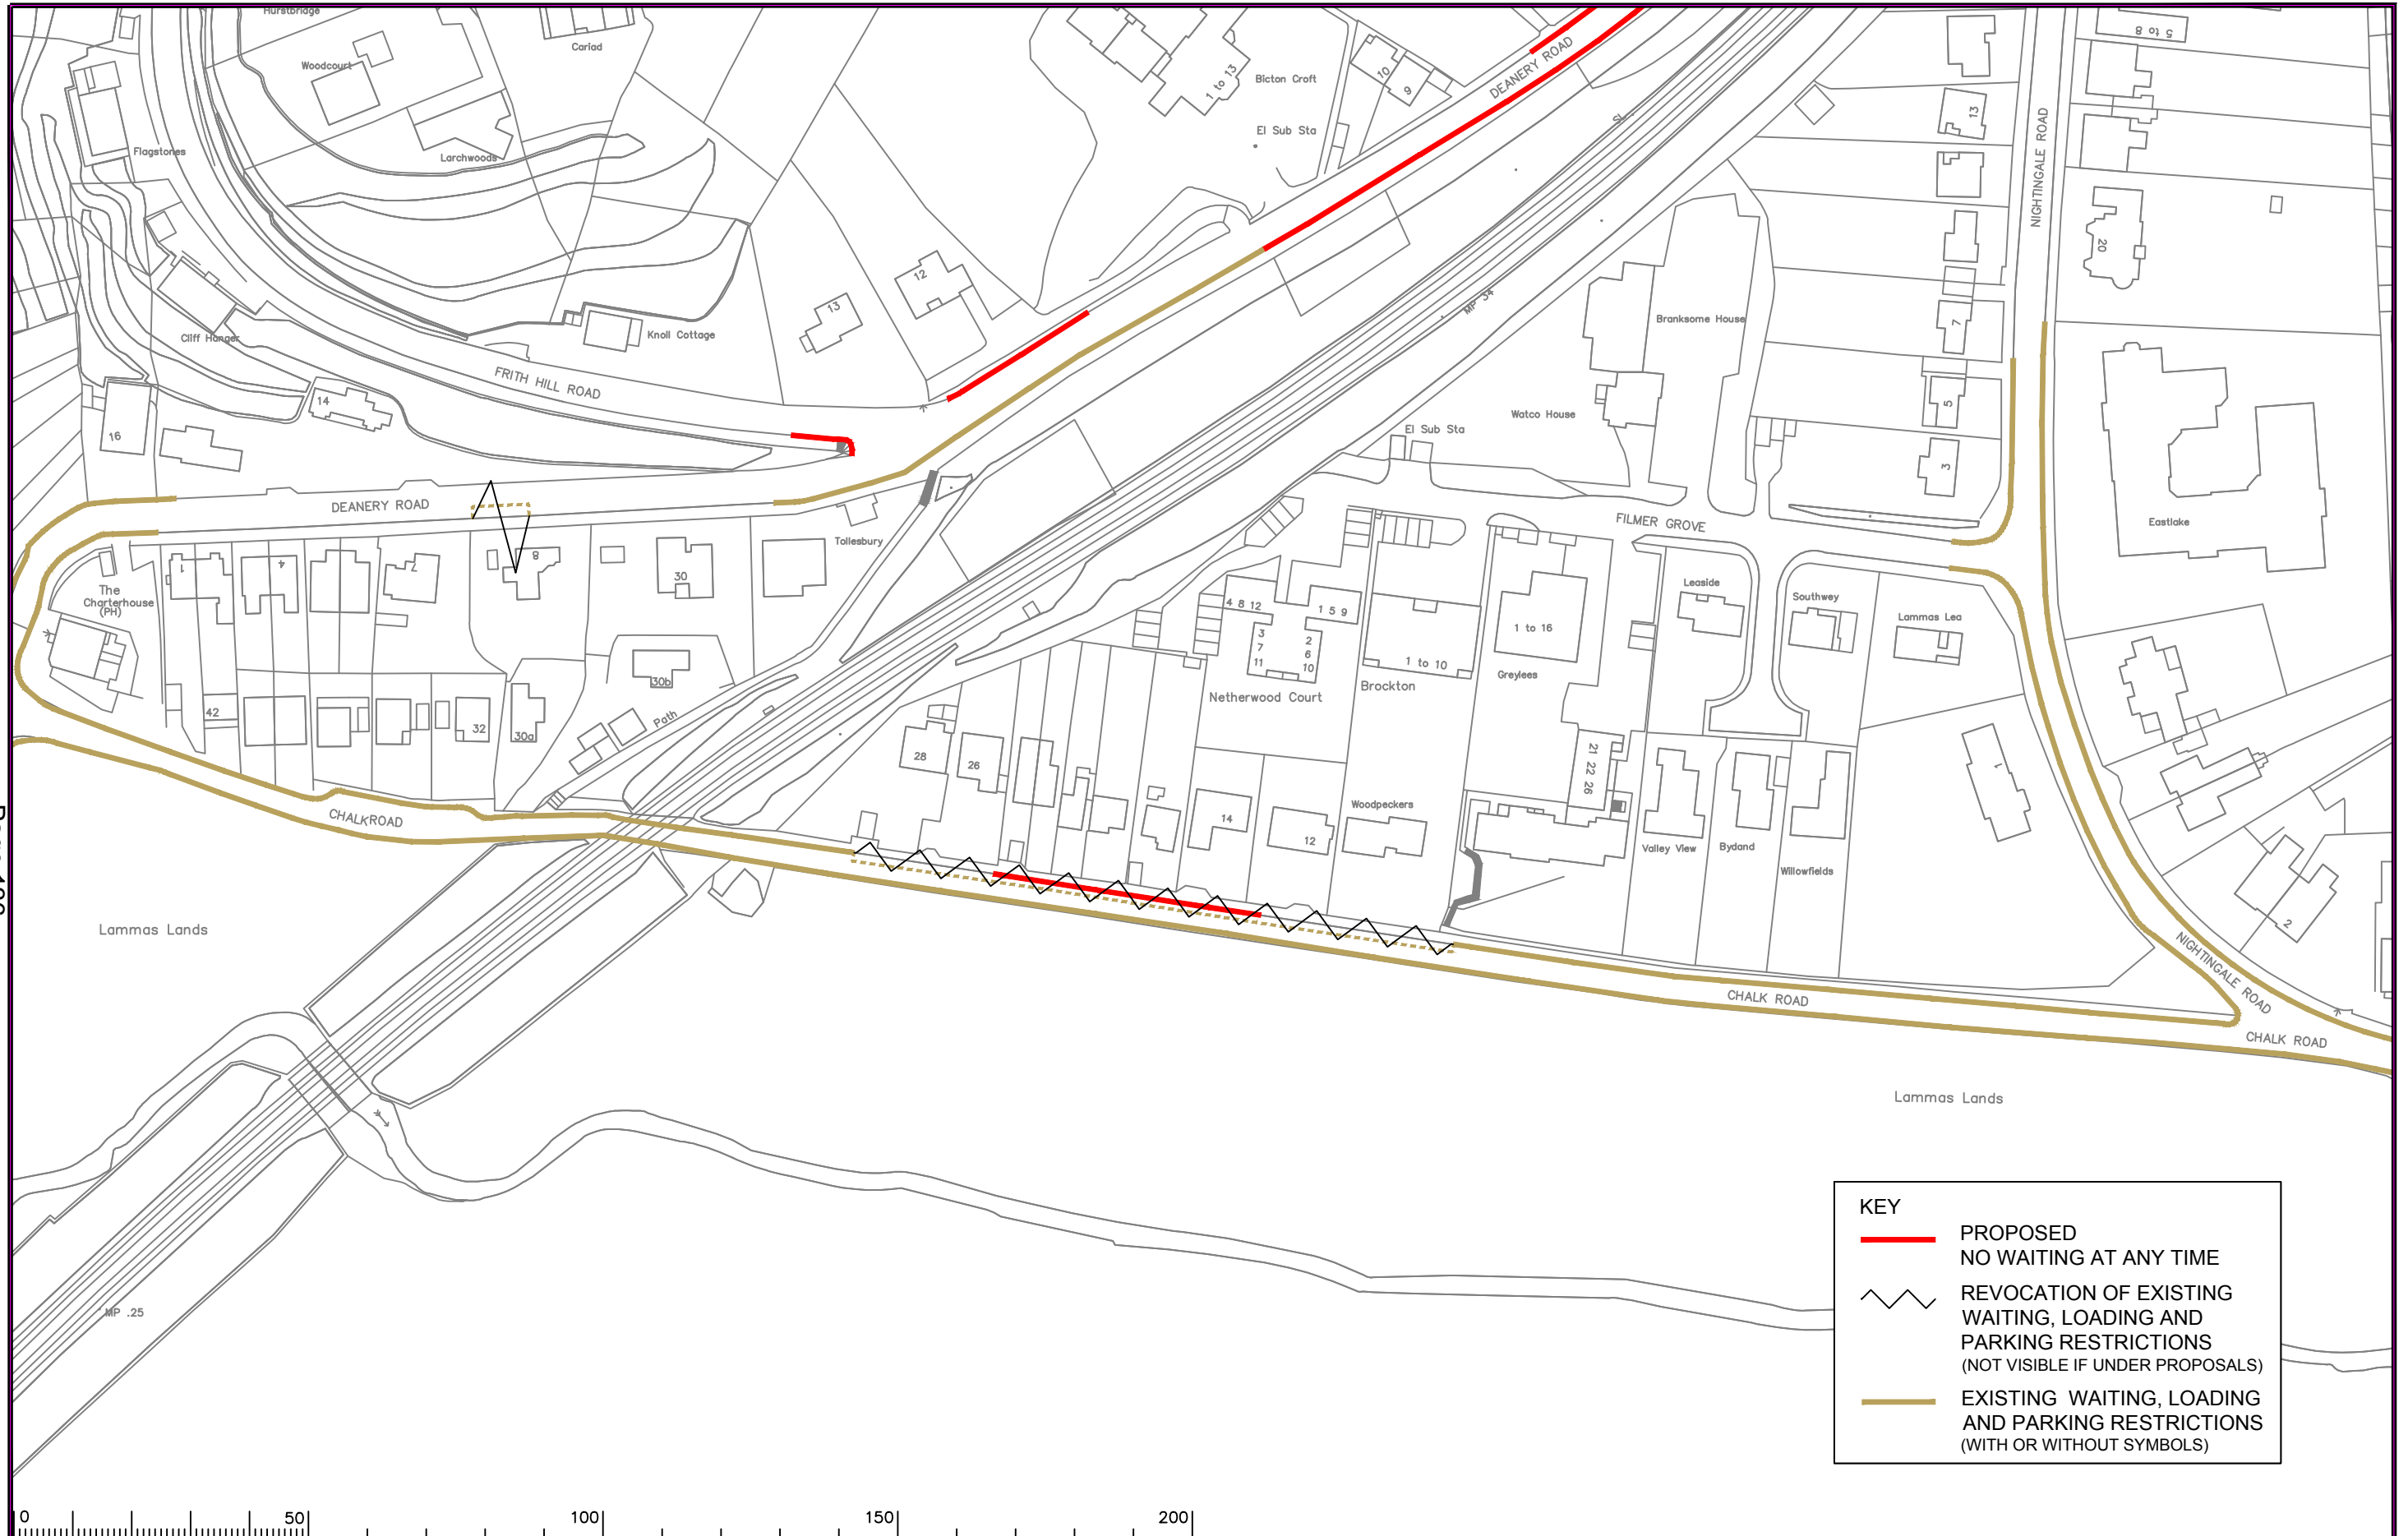

KEY

- PROPOSED NO WAITING AT ANY TIME
- ⚡ REVOCATION OF EXISTING WAITING, LOADING AND PARKING RESTRICTIONS (NOT VISIBLE IF UNDER PROPOSALS)
- EXISTING WAITING, LOADING AND PARKING RESTRICTIONS (WITH OR WITHOUT SYMBOLS)



Notes

Rev.	Description	Drwn	Sig.	Date	Chkd	Sig.	Date	Appr	Sig.	Date
A	SYMBOLS ADDED TO RESTRICTIONS	SDC	SDC	23.01.08	TPC	TPC	23.01.08	TPC	TPC	23.01.08
B	RESTRICTIONS AMENDED	CAH	CAH	02.01.09	JAR	JAR	02.01.09	TPC	TPC	02.01.09
C	RESTRICTIONS AMENDED	CAH	CAH	09.11	JAR	JAR	09.11	TPC	TPC	09.11
D	RESTRICTIONS AMENDED	CAH	CAH	08.17	JAR	JAR	08.17	DC	DC	08.17



Based upon the Ordnance Survey mapping with the permission of the Controller of Her Majesty's Stationery Office. © Crown copyright. Unauthorised reproduction infringes Crown copyright and may lead to prosecution or civil proceedings. Surrey County Council LA 07872 1998.

Drawn by	SDC	Sig.	SDC	Date	03.07
Checked by	TPC	Sig.	TPC	Date	03.07
Approved by	TPC	Sig.	TPC	Date	03.07


Project: **WAYERLEY DPE GODALMING**

Drawing: **IMPLEMENTED TRAFFIC ORDERS**

SHEET OF



Project No.	3282/WAV
Contract Sheet No.	
Drawing No.	24084
Rev.	D
Classification	PROPOSAL

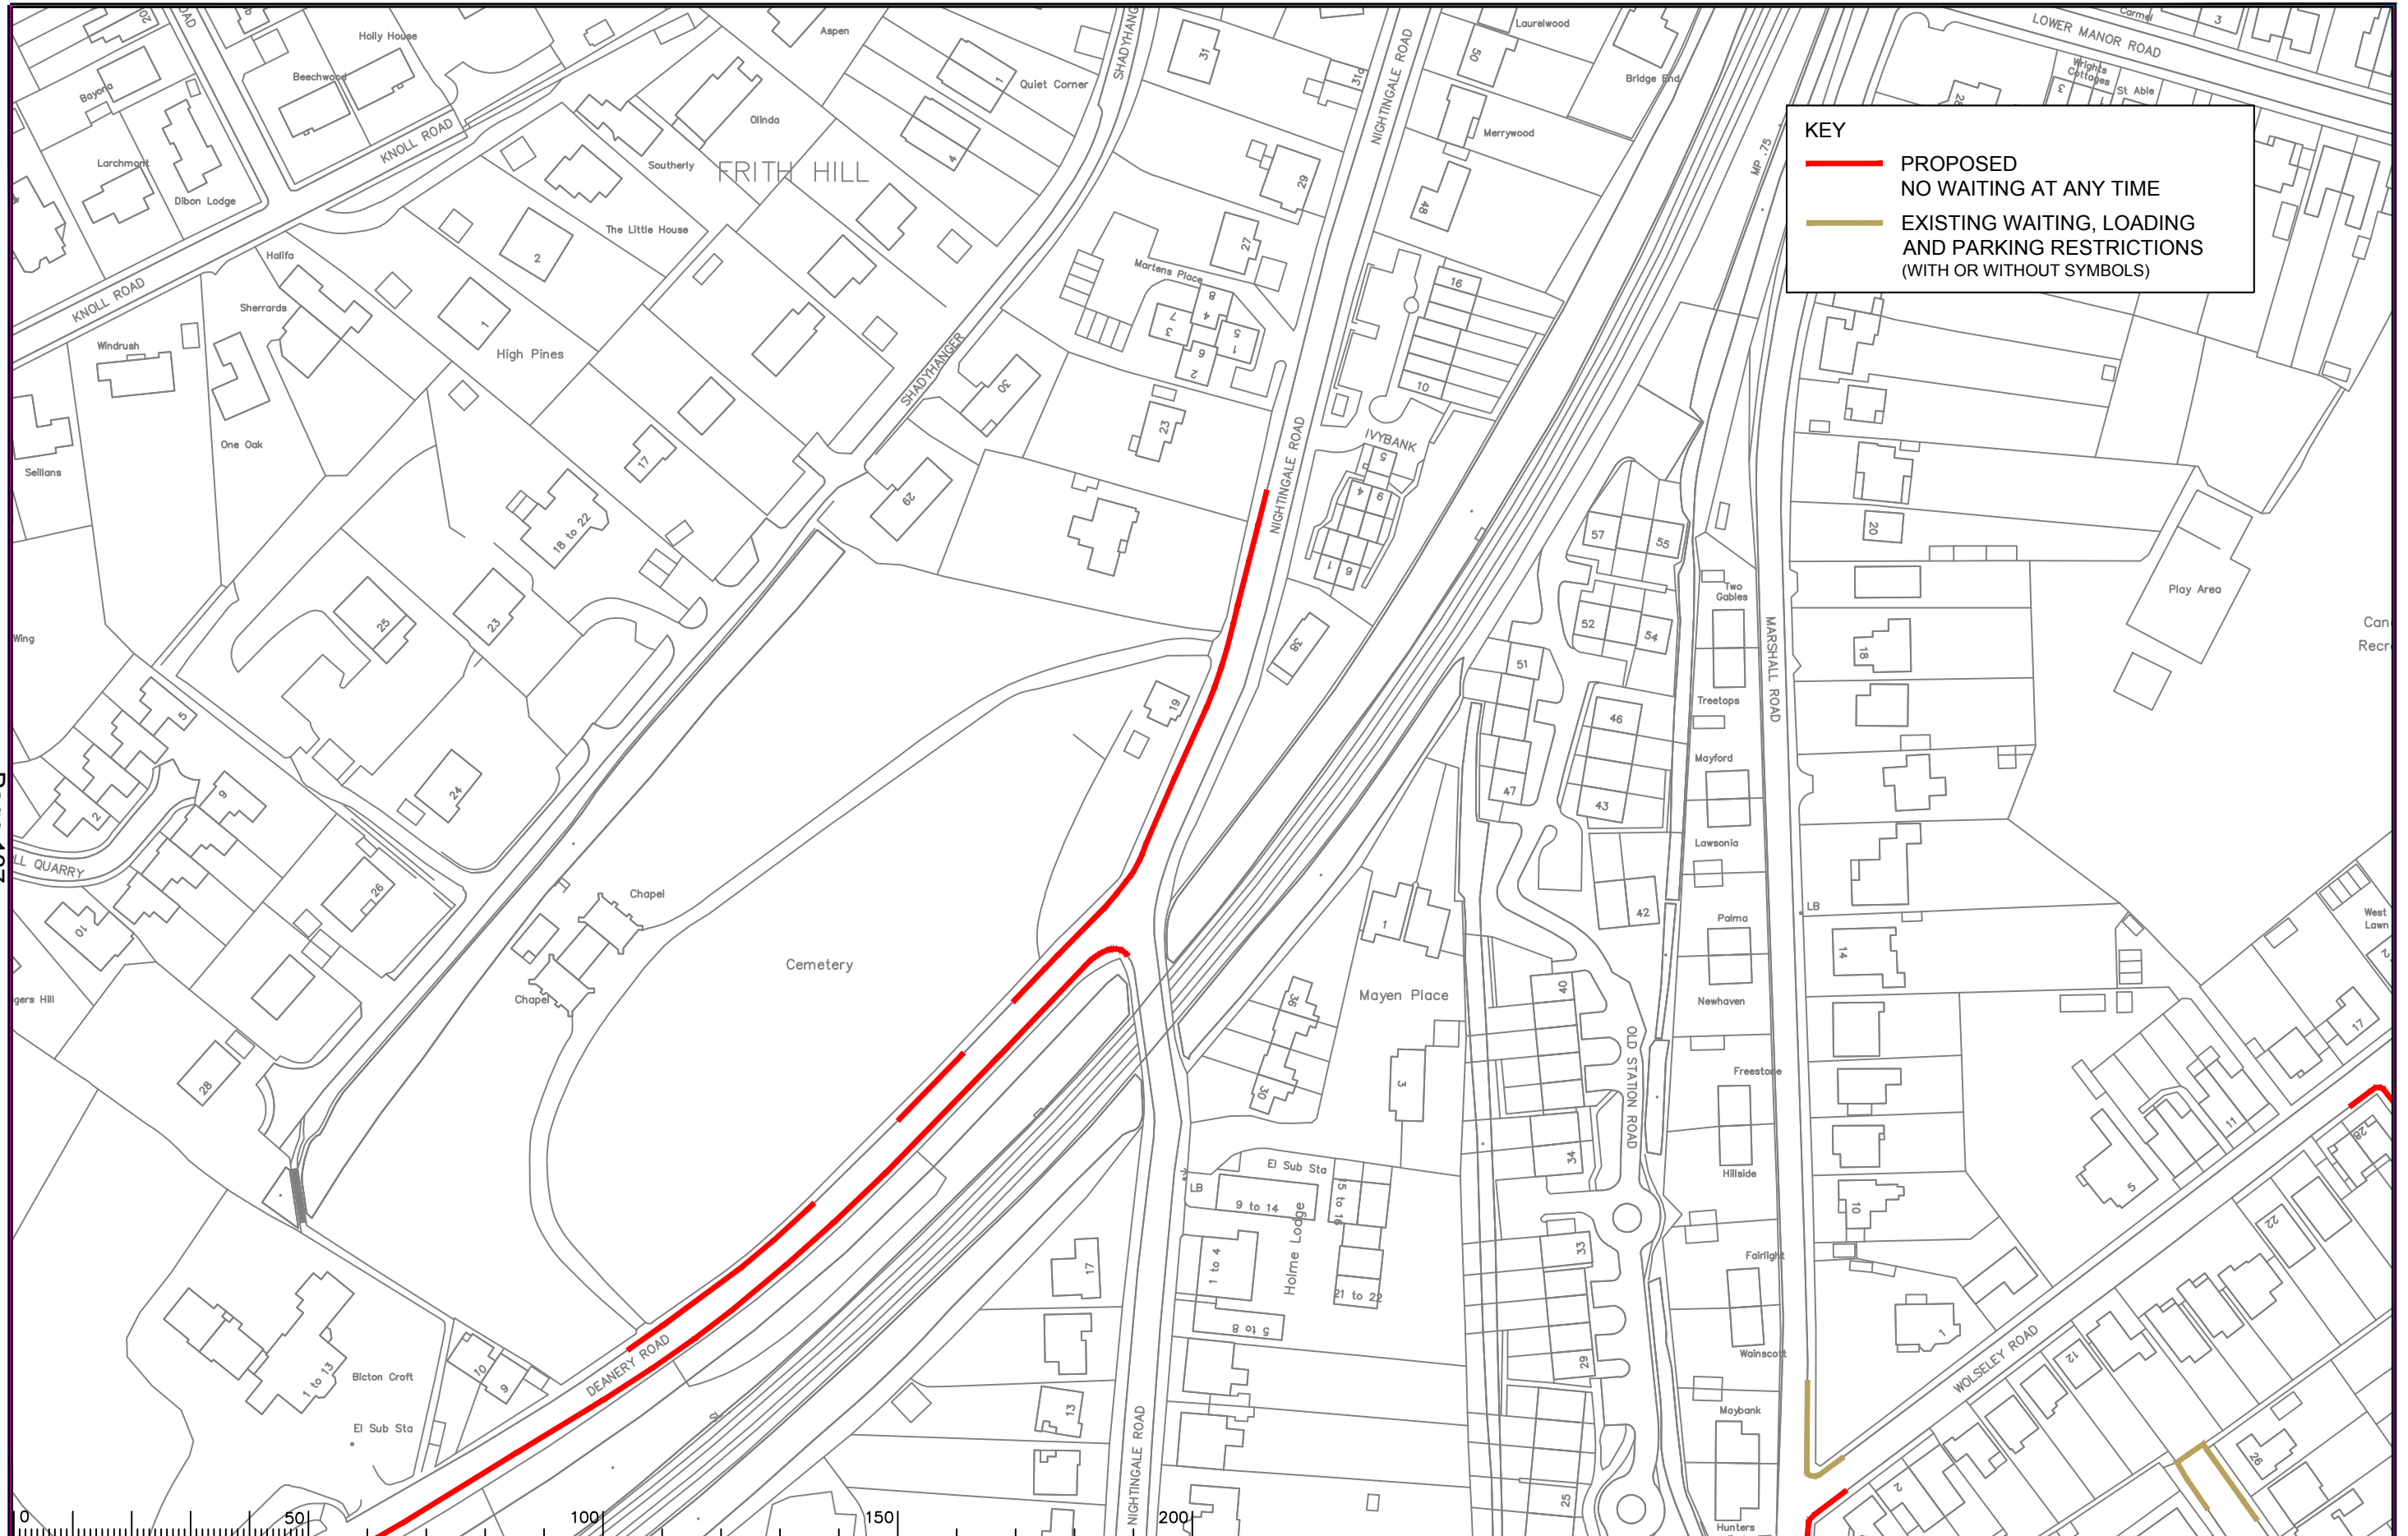

KEY

- PROPOSED NO WAITING AT ANY TIME
- EXISTING WAITING, LOADING AND PARKING RESTRICTIONS (WITH OR WITHOUT SYMBOLS)

Notes

Rev.	Description	Drwn	Sig.	Date	Chkd	Sig.	Date	Appr	Sig.	Date

North Point

Based upon the Ordnance Survey mapping with the permission of the Controller of Her Majesty's Stationary Office. © Crown copyright. Unauthorised reproduction infringes Crown copyright and may lead to prosecution or civil proceedings. Surrey County Council LA 078572 1998.

Drawn by CAH Sig. CAH Date 08.17

Checked by originator JAR Sig. JAR Date 08.17

Approved by DC Sig. DC Date 08.17

Project

WAVERLEY DPE
GODALMING

Drawing

IMPLEMENTED TRAFFIC ORDERS

SHEET OF


Project No. 3282/WAV

Contract Sheet No. 24146

Drawing No. 24146


Rev. -

Classification PROPOSAL

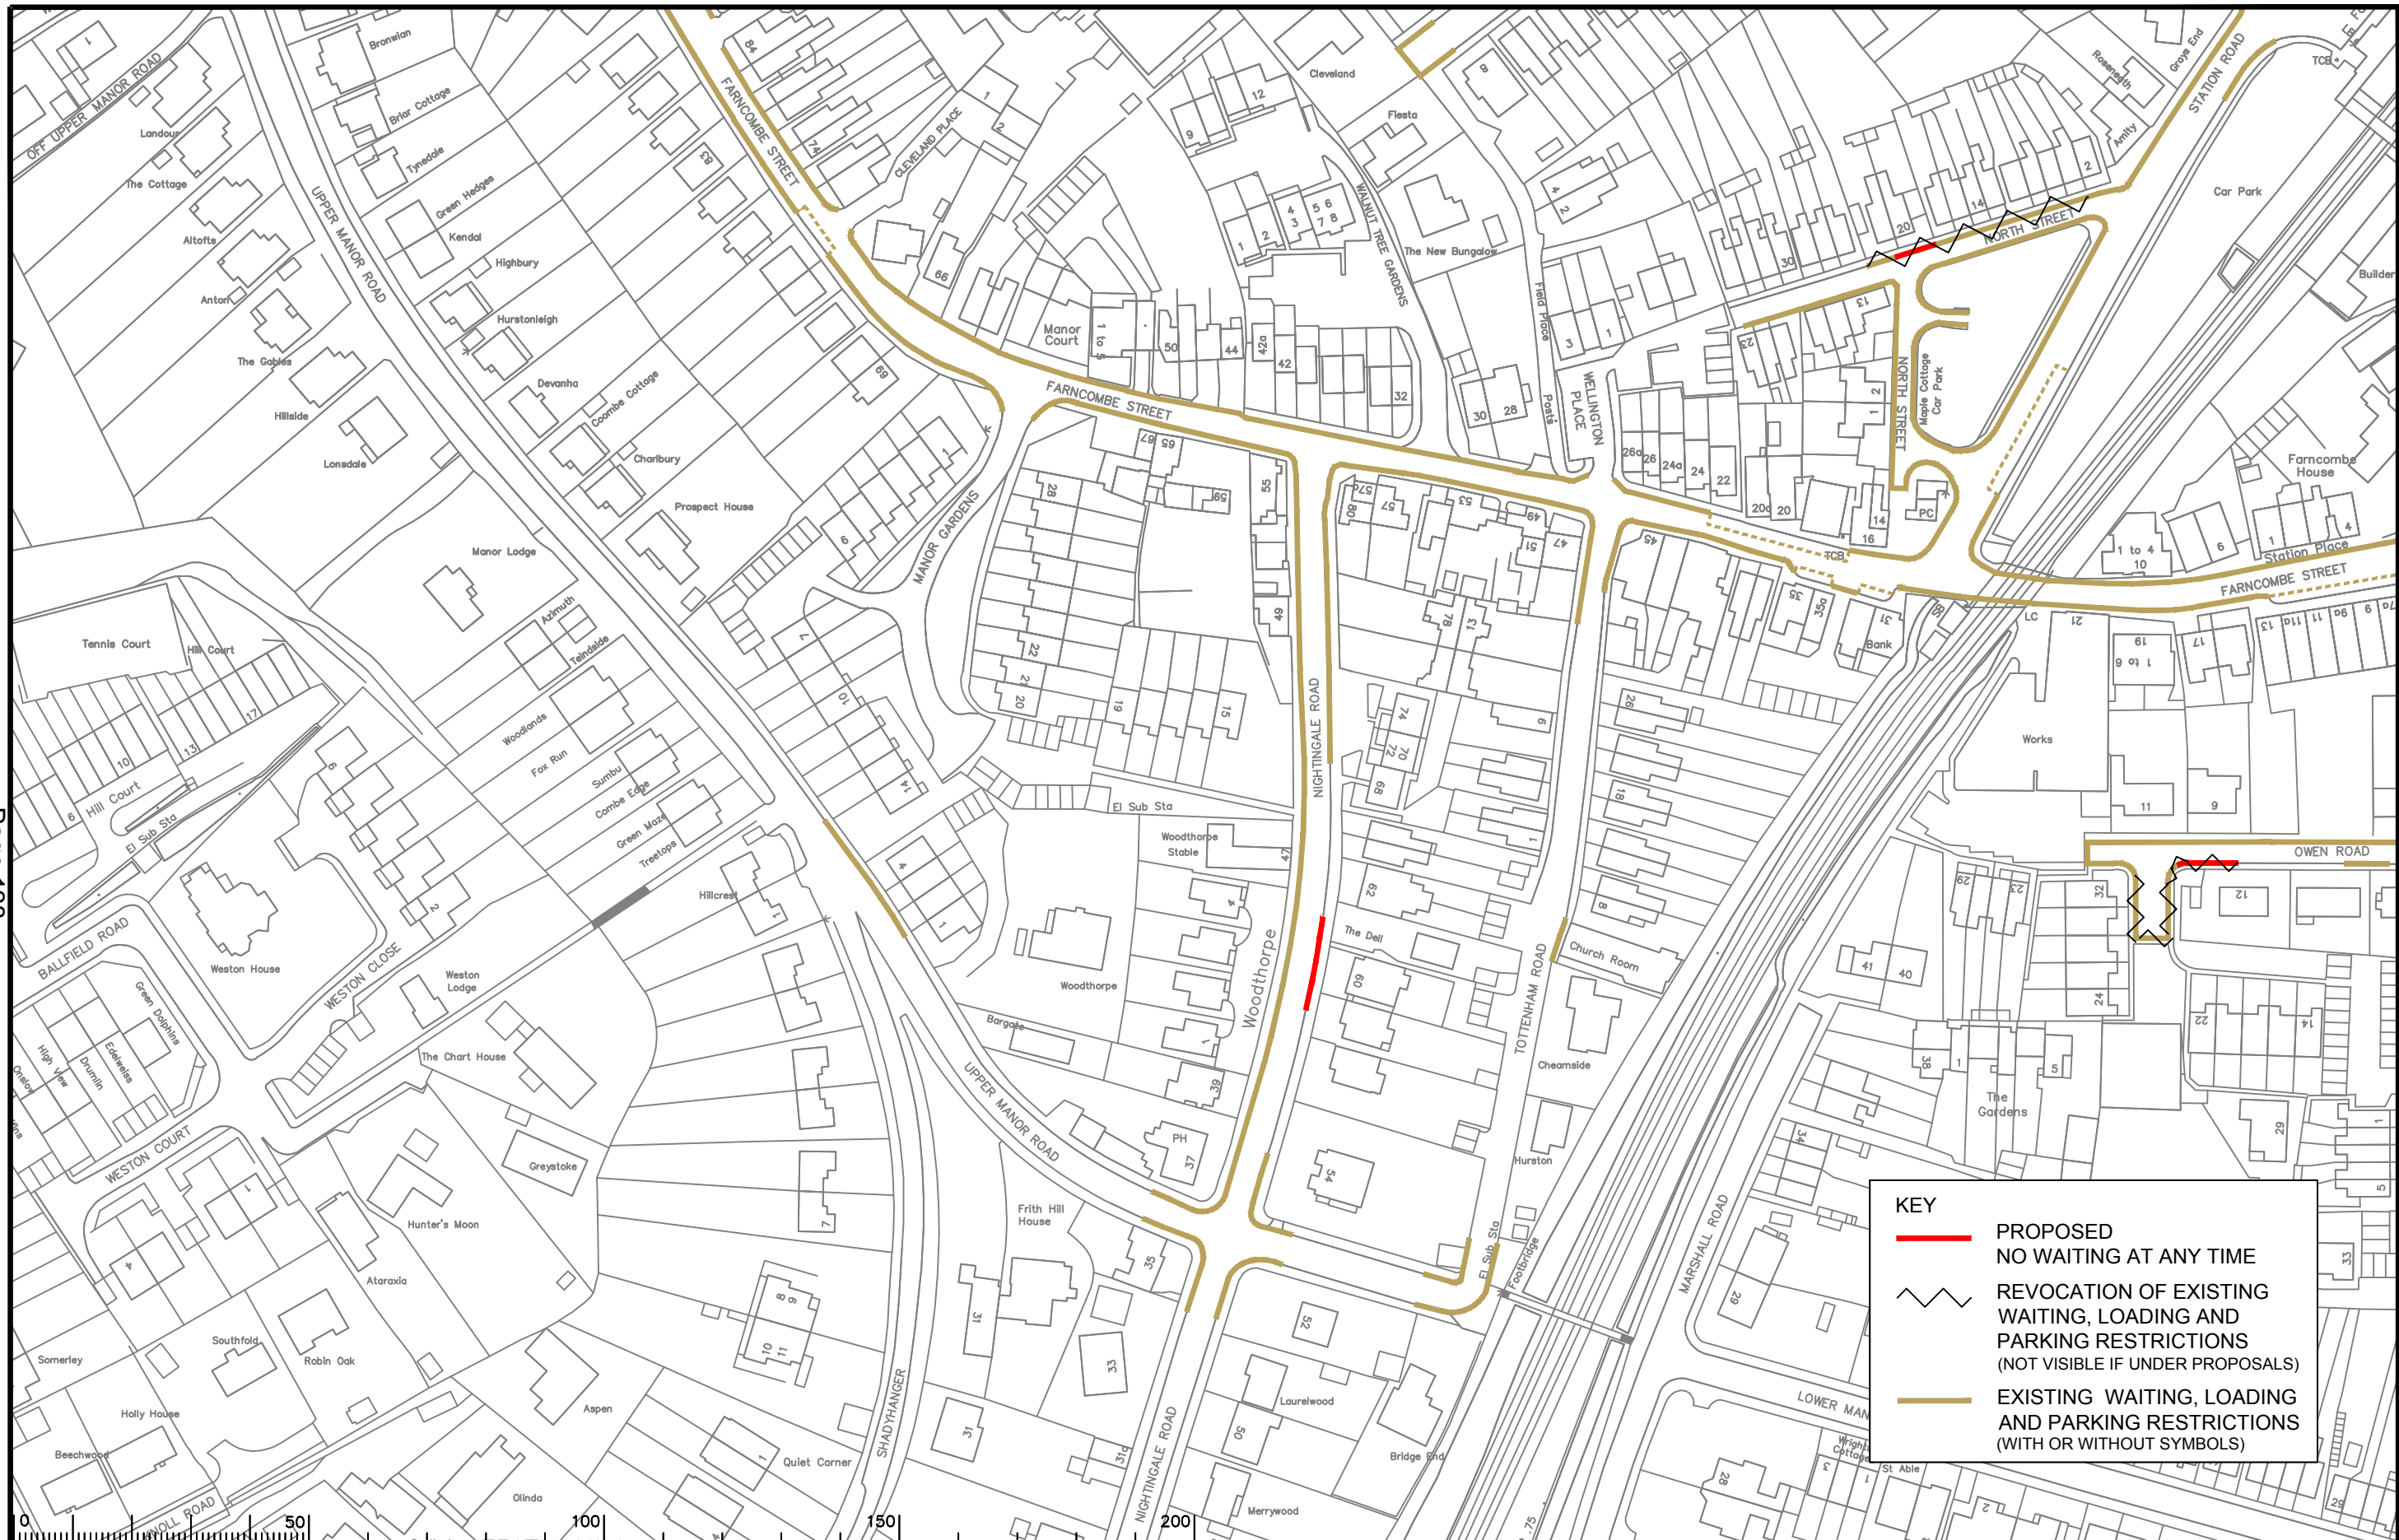

KEY

- PROPOSED NO WAITING AT ANY TIME
- REVOCATION OF EXISTING WAITING, LOADING AND PARKING RESTRICTIONS (NOT VISIBLE IF UNDER PROPOSALS)
- EXISTING WAITING, LOADING AND PARKING RESTRICTIONS (WITH OR WITHOUT SYMBOLS)

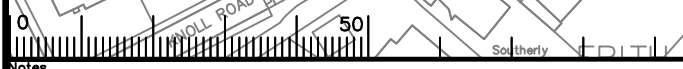

Notes

Rev.	Description	Drwn	Sig.	Date	Chkd	Sig.	Date	Appr	Sig.	Date
A	RESTRICTIONS AMENDED	SDC	SDC	23.01.08	TPC	TPC	23.01.08	TPC	TPC	23.01.08
B	RESTRICTIONS AMENDED	CAH	CAH	09.11	JAR	JAR	09.11	TPC	TPC	09.11
C	RESTRICTIONS AMENDED	CAH	CAH	09.11	JAR	JAR	09.11	TPC	TPC	09.11
D	RESTRICTIONS AMENDED	CAH	CAH	11.13	JAR	JAR	11.13	RH	RH	11.13
E	RESTRICTIONS AMENDED	CAH	CAH	06.15	JAR	JAR	06.15	RH	RH	06.15
F	RESTRICTIONS AMENDED	CAH	CAH	08.17	JAR	JAR	08.17	DC	DC	08.17

Rev.	Description	Drwn	Sig.	Date	Chkd	Sig.	Date	Appr	Sig.	Date
A	RESTRICTIONS AMENDED	SDC	SDC	23.01.08	TPC	TPC	23.01.08	TPC	TPC	23.01.08
B	RESTRICTIONS AMENDED	CAH	CAH	09.11	JAR	JAR	09.11	TPC	TPC	09.11
C	RESTRICTIONS AMENDED	CAH	CAH	09.11	JAR	JAR	09.11	TPC	TPC	09.11
D	RESTRICTIONS AMENDED	CAH	CAH	11.13	JAR	JAR	11.13	RH	RH	11.13
E	RESTRICTIONS AMENDED	CAH	CAH	06.15	JAR	JAR	06.15	RH	RH	06.15
F	RESTRICTIONS AMENDED	CAH	CAH	08.17	JAR	JAR	08.17	DC	DC	08.17

Based upon the Ordnance Survey mapping with the permission of the Controller of Her Majesty's Stationery Office. © Crown copyright. Unauthorised reproduction infringes Crown copyright and may lead to prosecution or civil proceedings. Surrey County Council LA 07872 1998.

Drawn by: SDC, Sig. SDC, Date 03.07

Checked by: TPC, Sig. TPC, Date 03.07

Approved by: TPC, Sig. TPC, Date 03.07

Project: WAYERLEY DPE GODALMING

Implemented Traffic Orders


SHEET OF

Project No. 3282/WAV

Contract Sheet No. 24090

Rev. F

Classification: PROPOSAL

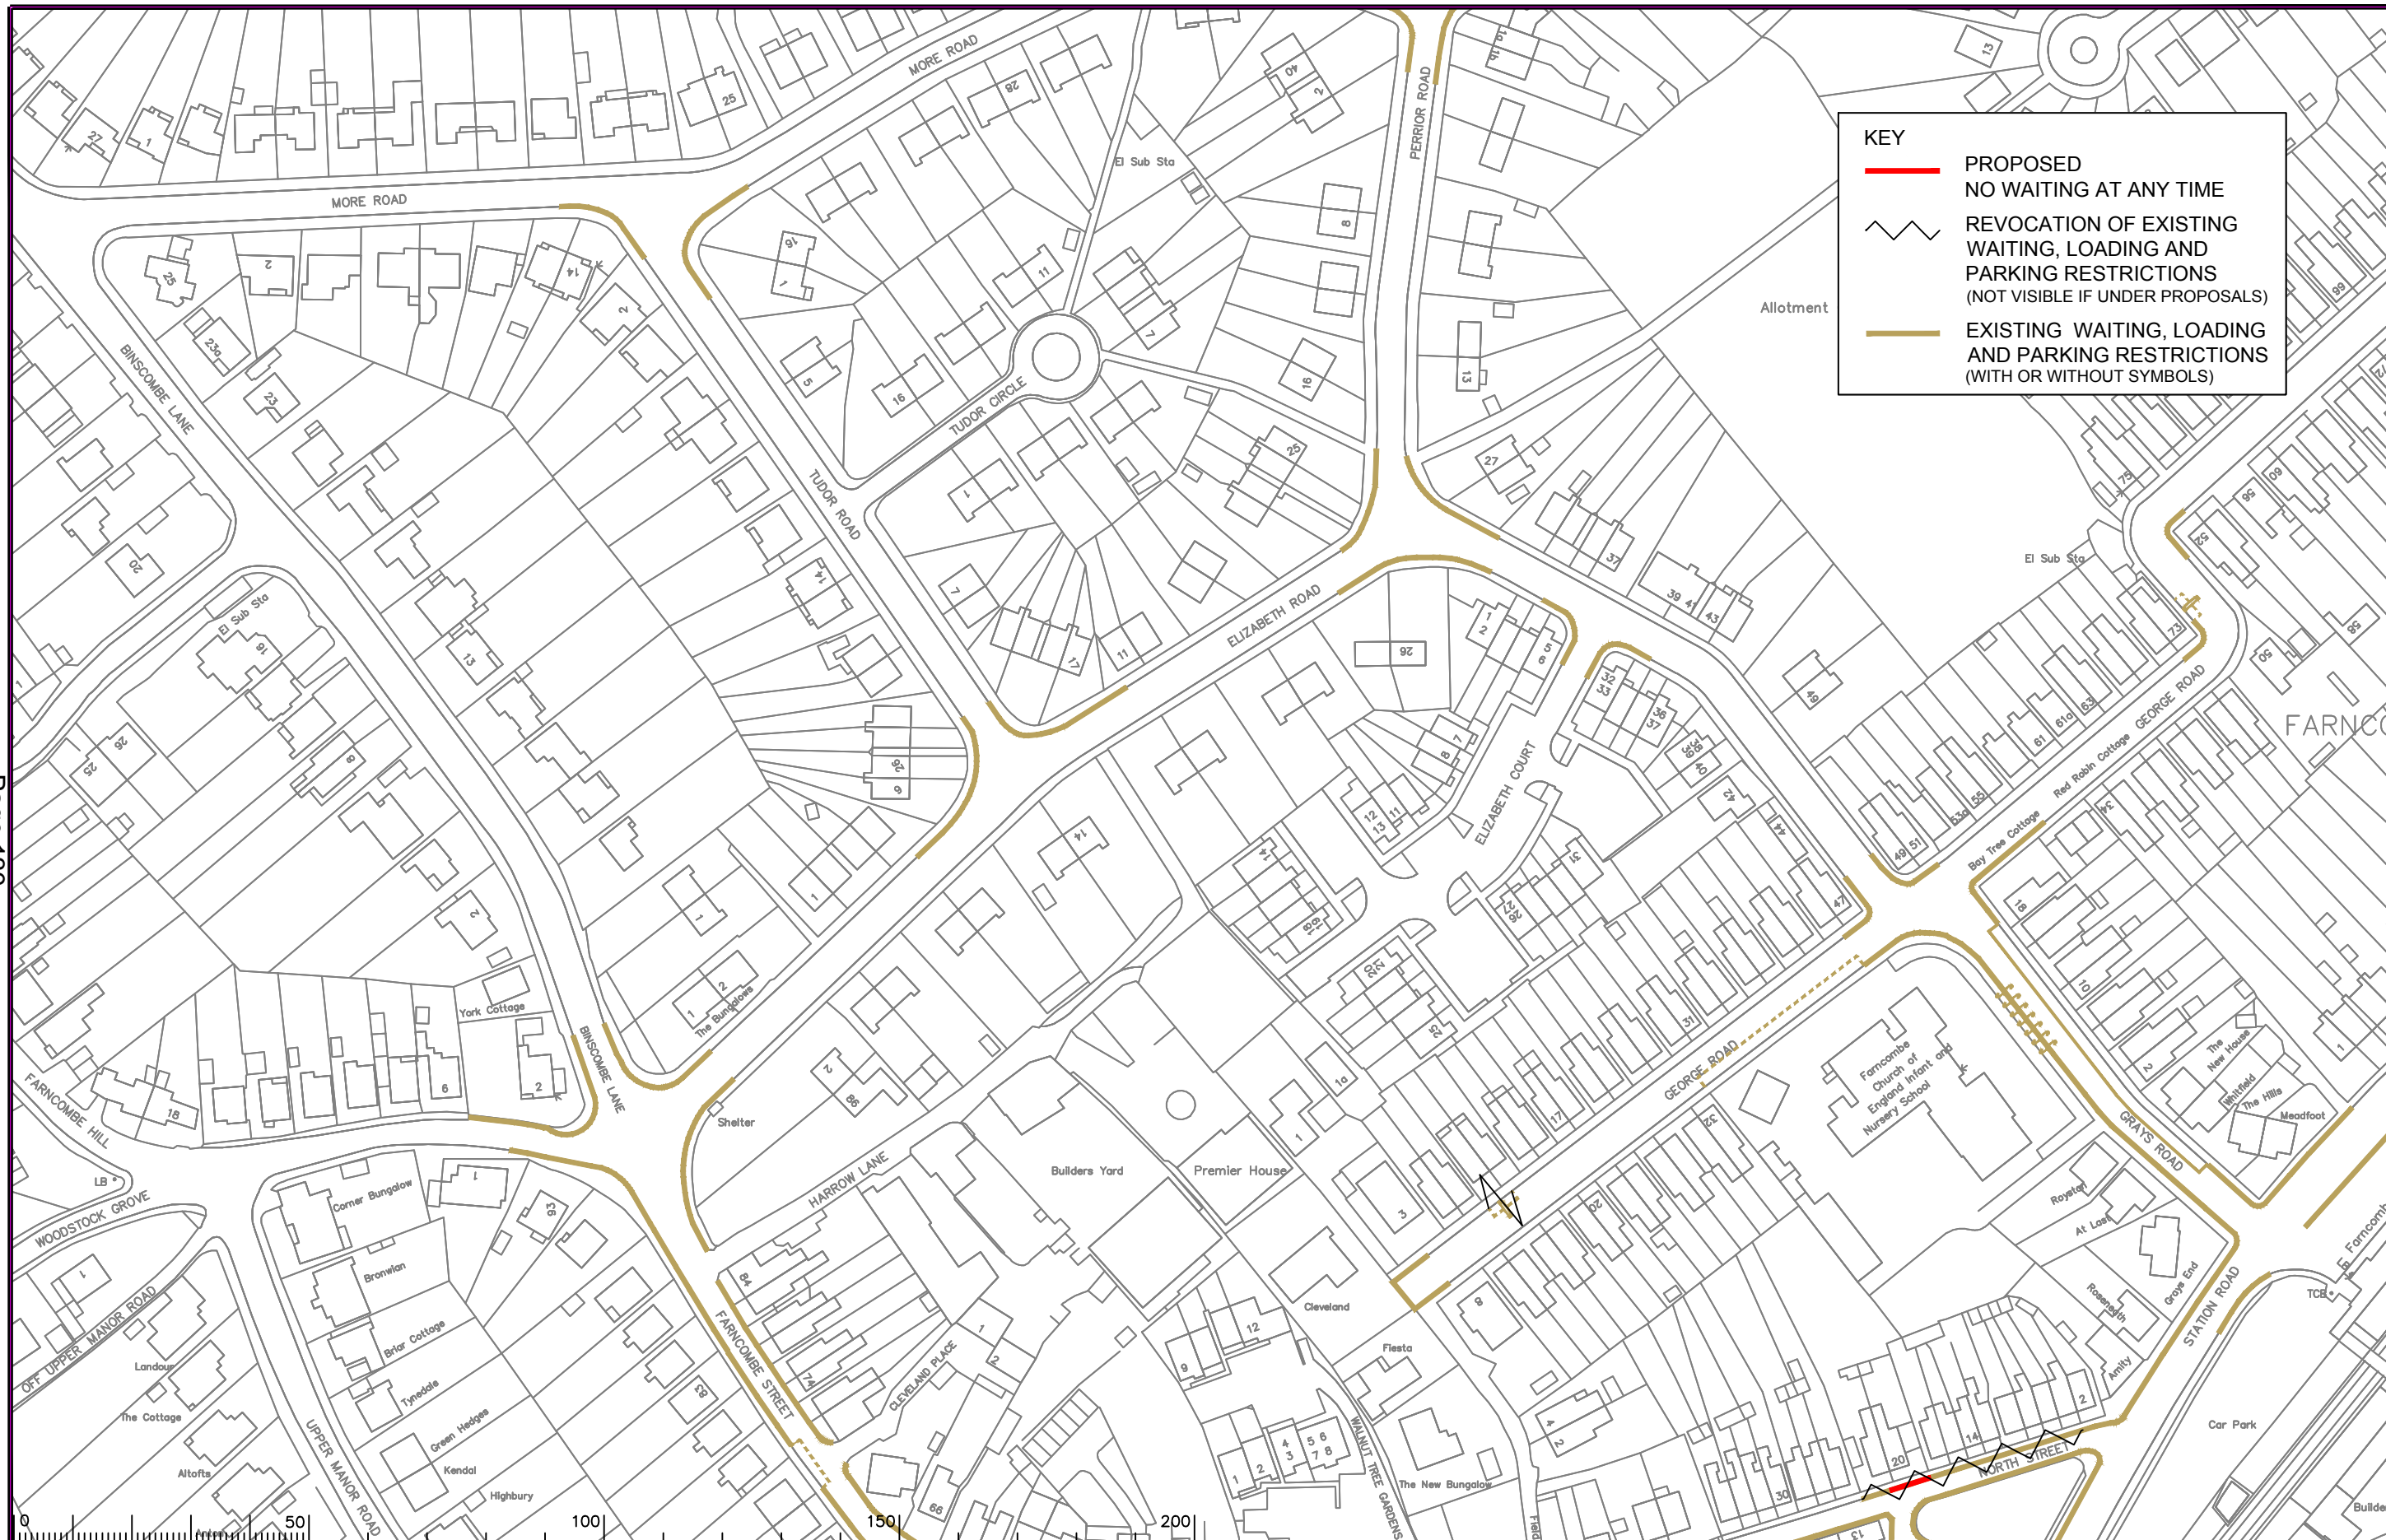

KEY

- PROPOSED NO WAITING AT ANY TIME
- REVOCATION OF EXISTING WAITING, LOADING AND PARKING RESTRICTIONS (NOT VISIBLE IF UNDER PROPOSALS)
- EXISTING WAITING, LOADING AND PARKING RESTRICTIONS (WITH OR WITHOUT SYMBOLS)

Notes

Rev.	Description	Drwn	Sig.	Date	Chkd	Sig.	Date	Appr	Sig.	Date
A	SYMBOLS ADDED TO RESTRICTIONS	SDC	SDC	23.01.08	TPC	TPC	23.01.08	TPC	TPC	23.01.08
B	RESTRICTIONS AMENDED	CAH	CAH	02.11.09	JAR	JAR	02.11.09	TPC	TPC	02.11.09
C	RESTRICTIONS AMENDED	CAH	CAH	09.11.13	JAR	JAR	09.11.13	RH	RH	09.11.13
D	RESTRICTIONS AMENDED	CAH	CAH	11.13.13	JAR	JAR	11.13.13	RH	RH	11.13.13
E	RESTRICTIONS AMENDED	CAH	CAH	06.15.15	JAR	JAR	06.15.15	RH	RH	06.15.15
F	RESTRICTIONS AMENDED	CAH	CAH	08.17.17	JAR	JAR	08.17.17	DC	DC	08.17.17

Based upon the Ordnance Survey mapping with the permission of the Controller of Her Majesty's Stationery Office. © Crown copyright. Unauthorised reproduction infringes Crown copyright and may lead to prosecution or civil proceedings. Surrey County Council LA 07872 1998.

Drawn by: SDC, Sig. SDC, Date 03.07

Checked by: TPC, Sig. TPC, Date 03.07

Approved by: TPC, Sig. TPC, Date 03.07

Project: WAYERLEY DPE GODALMING

Implemented Traffic Orders

SHEET OF


SURREY COUNTY COUNCIL

Project No. 3282/WAV

Contract Sheet No. 24092

Rev. F

Classification: PROPOSAL

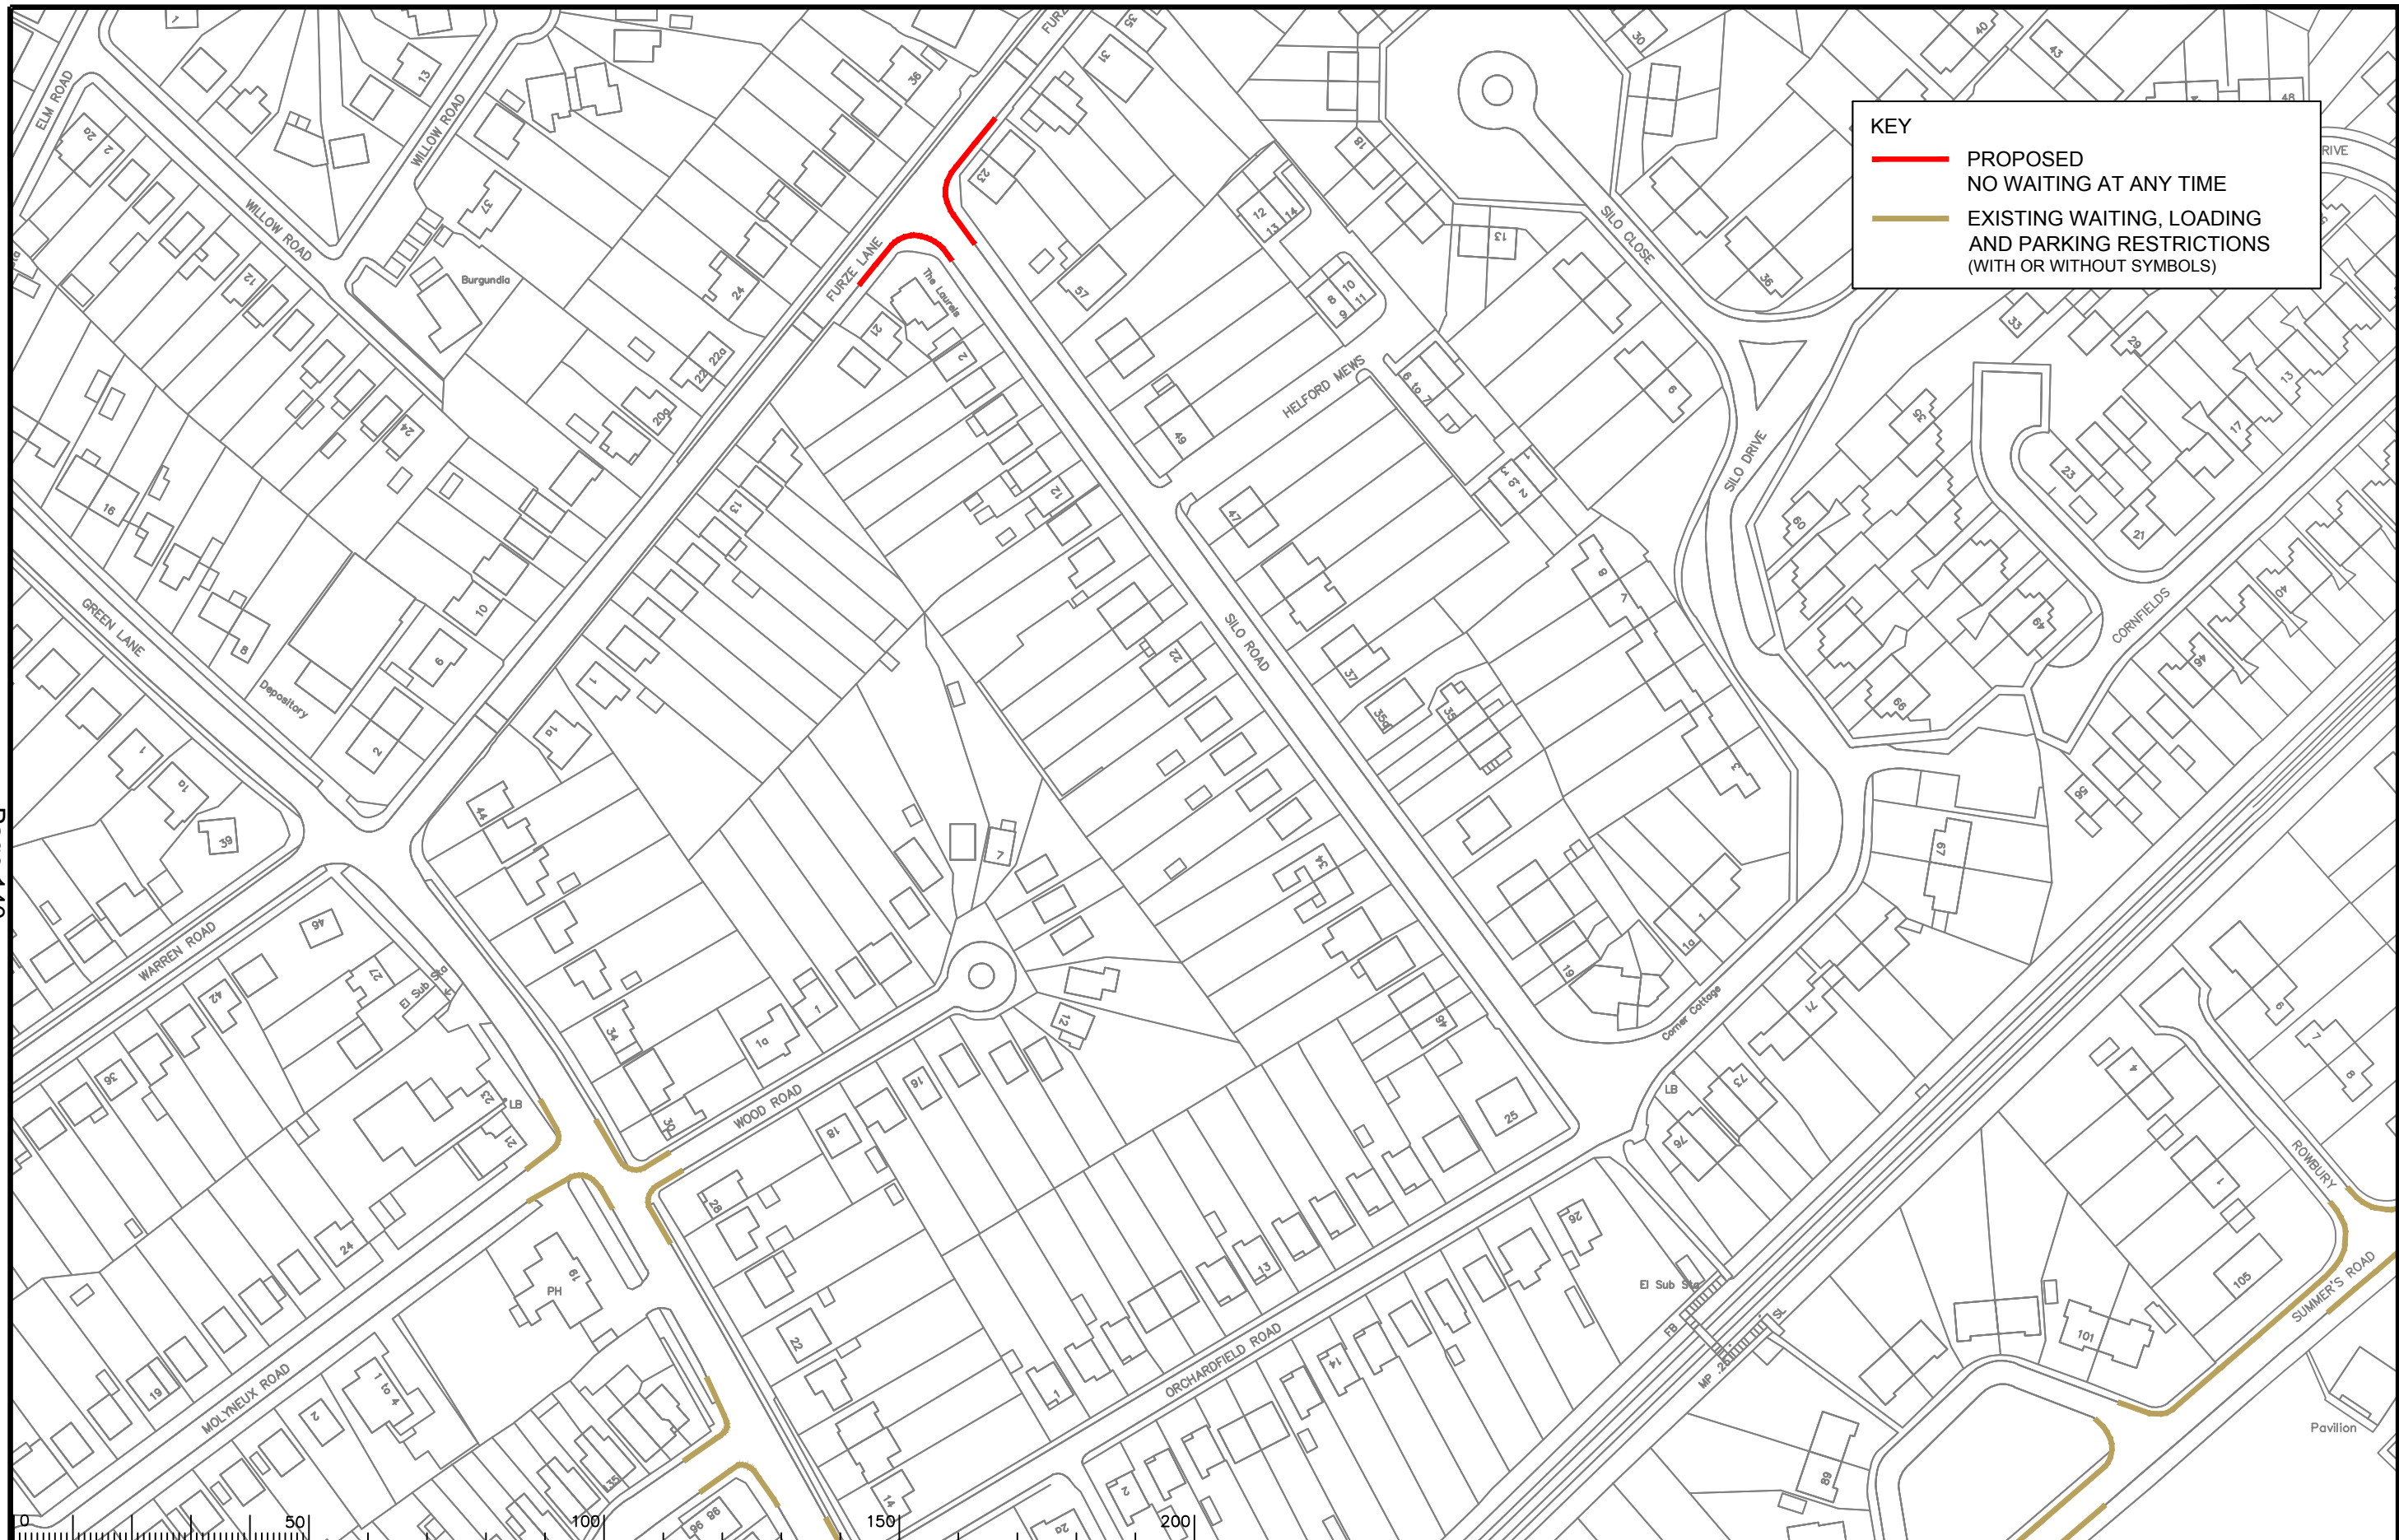

KEY

- PROPOSED NO WAITING AT ANY TIME
- EXISTING WAITING, LOADING AND PARKING RESTRICTIONS (WITH OR WITHOUT SYMBOLS)

Notes

Rev.	Description	Drwn	Sig.	Date	Chkd	Sig.	Date	Appr	Sig.	Date
A	RESTRICTIONS AMENDED	CAH	CAH	08.11	JAR	JAR	08.11	TPC	TPC	08.11
B	RESTRICTIONS AMENDED	CAH	CAH	11.13	JAR	JAR	11.13	RH	RH	11.13
C	RESTRICTIONS AMENDED	CAH	CAH	08.17	JAR	JAR	08.17	DC	DC	08.17

Rev.	Description	Drwn	Sig.	Date	Chkd	Sig.	Date	Appr	Sig.	Date
A	RESTRICTIONS AMENDED	CAH	CAH	08.11	JAR	JAR	08.11	TPC	TPC	08.11
B	RESTRICTIONS AMENDED	CAH	CAH	11.13	JAR	JAR	11.13	RH	RH	11.13
C	RESTRICTIONS AMENDED	CAH	CAH	08.17	JAR	JAR	08.17	DC	DC	08.17

North Point

Based upon the Ordnance Survey mapping with the permission of the Controller of Her Majesty's Stationery Office. © Crown copyright. Unauthorised reproduction infringes Crown copyright and may lead to prosecution or civil proceedings. Surrey County Council LA 078872 1998.


Drawn by: CAH, Sig. CAH, Date 10.09
 Checked by originator: JAR, Sig. JAR, Date 10.09
 Approved by: A, Sig. TPC, Date 10.09

Project: WAYERLEY DPE GODALMING

Drawing: IMPLEMENTED TRAFFIC ORDERS

SHEET OF

Project No. 3282/WAV
 Contract Sheet No. 24113
 Drawing No. 24113
 Rev. C
 Classification: PROPOSAL

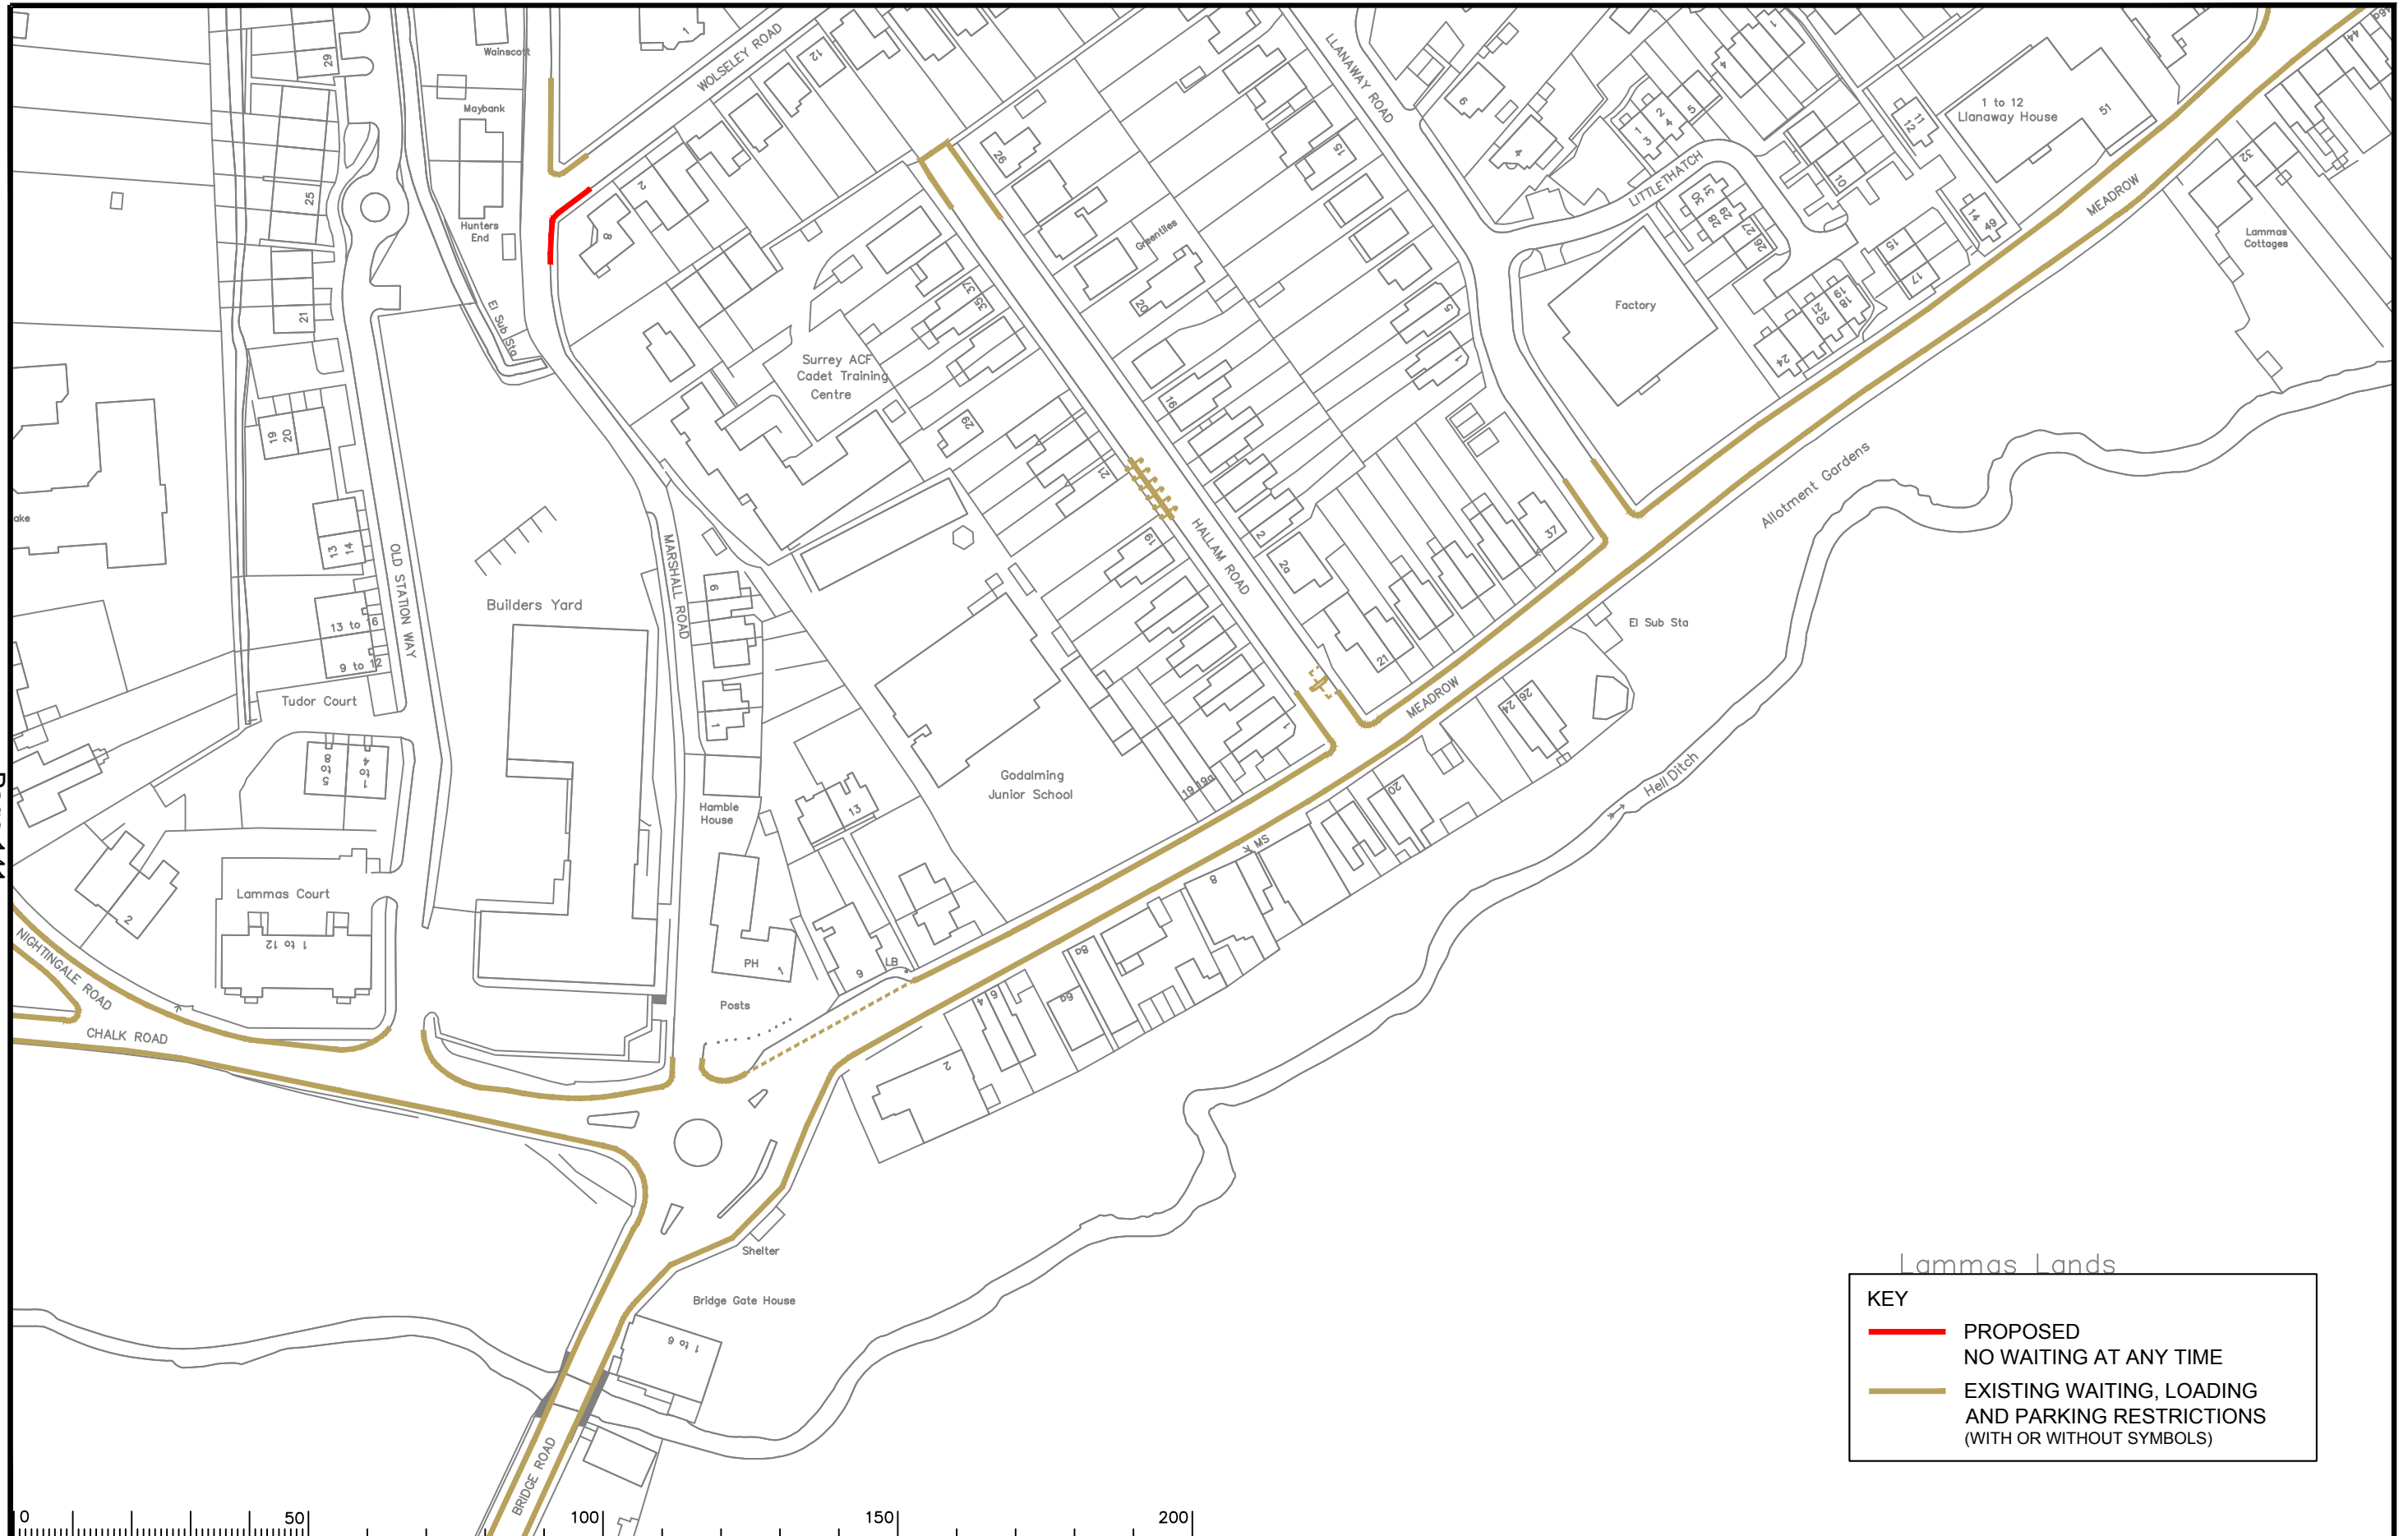

Lammas Lands

KEY	
—	PROPOSED NO WAITING AT ANY TIME
—	EXISTING WAITING, LOADING AND PARKING RESTRICTIONS (WITH OR WITHOUT SYMBOLS)



Rev.	Description	Drwn	Sig.	Date	Chkd	Sig.	Date	Appr	Sig.	Date
A	SYMBOLS ADDED TO RESTRICTIONS	SDC	SDC	23.01.08	TPC	TPC	23.01.08	TPC	TPC	23.01.08
B	RESTRICTIONS AMENDED/ADDED	CAH	CAH	08.10	JAR	JAR	08.10	TPC	TPC	08.10
C	RESTRICTIONS AMENDED	CAH	CAH	09.11	JAR	JAR	09.11	TPC	TPC	09.11
D	RESTRICTIONS AMENDED	CAH	CAH	08.17	JAR	JAR	08.17	DC	DC	08.17

Checked by	SDC	Sig.	SDC	Date	03.07
Checked by	TPC	Sig.	TPC	Date	03.07
Approved by	TPC	Sig.	TPC	Date	03.07

Project
**WAVERLEY DPE
GODALMING**

Drawing
IMPLEMENTED TRAFFIC ORDERS


SHEET OF

Project No.
3282/WAV

Contract Sheet No.
24085

Rev.
D

Classification
PROPOSAL

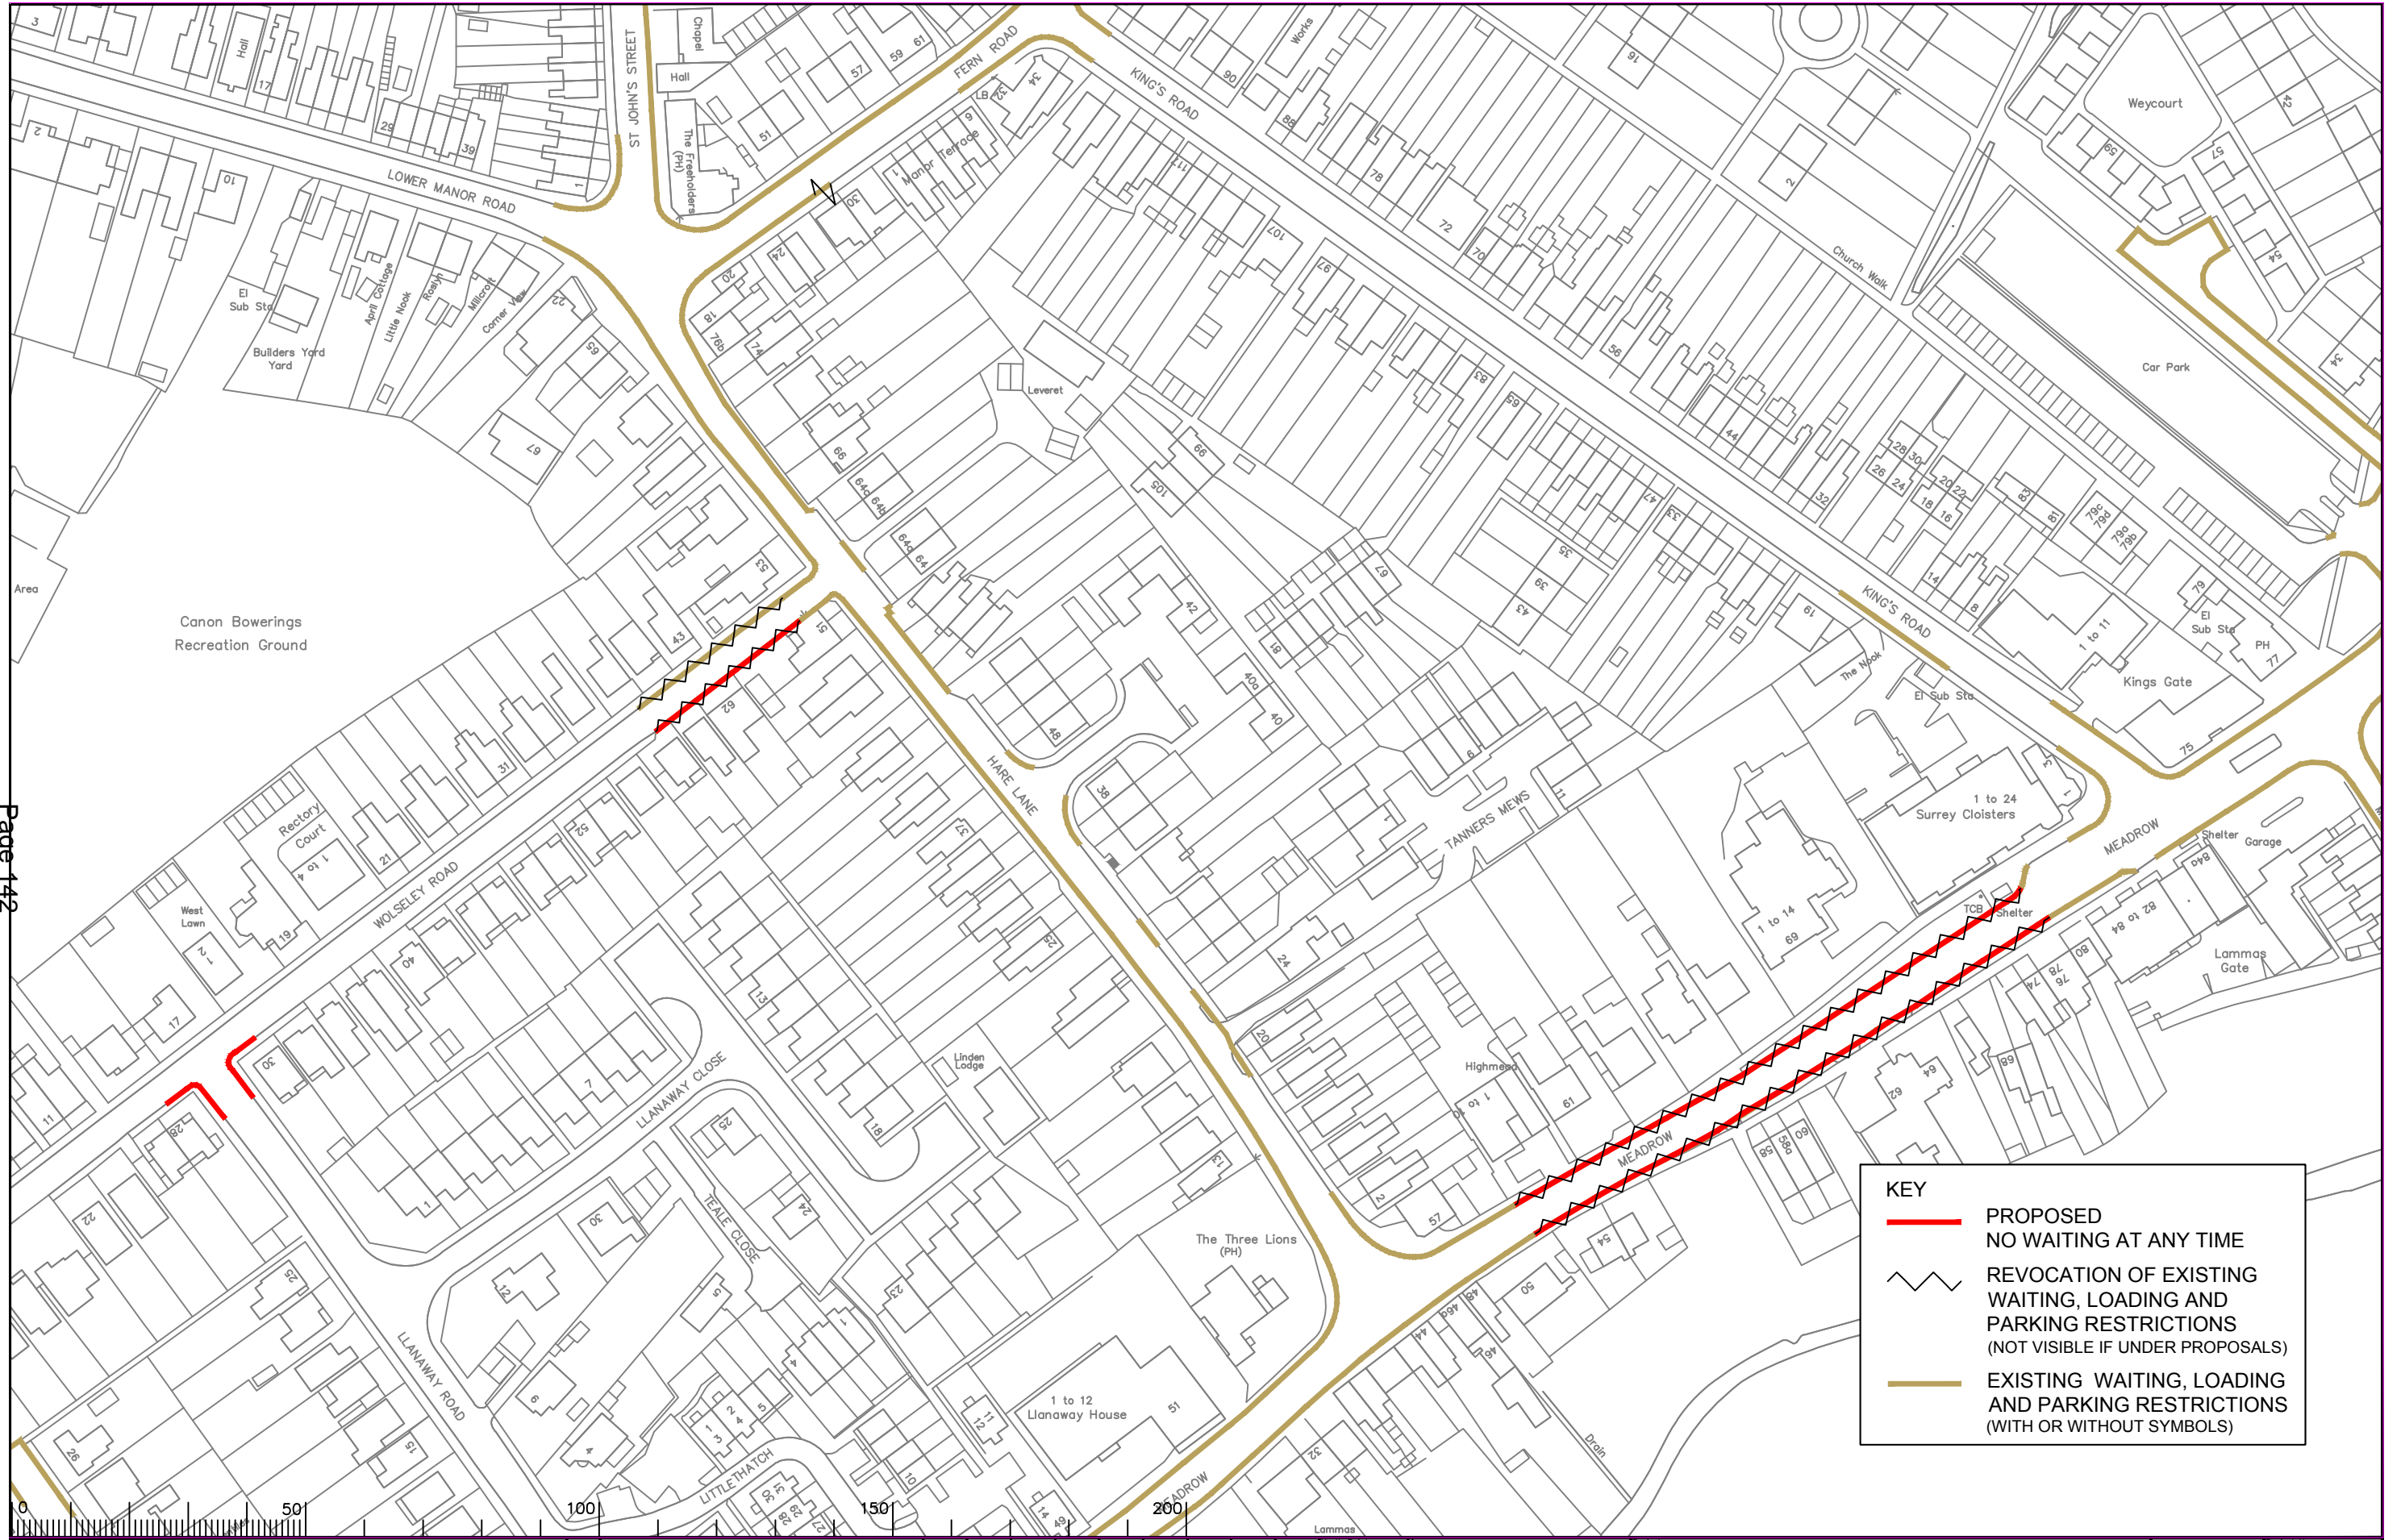

KEY

- PROPOSED NO WAITING AT ANY TIME
- REVOCATION OF EXISTING WAITING, LOADING AND PARKING RESTRICTIONS (NOT VISIBLE IF UNDER PROPOSALS)
- EXISTING WAITING, LOADING AND PARKING RESTRICTIONS (WITH OR WITHOUT SYMBOLS)

Notes

Rev.	Description	Drwn	Sig.	Date	Chkd	Sig.	Date	Appr	Sig.	Date
A	SYMBOLS ADDED TO RESTRICTIONS	SDC	SDC	23.01.08	TPC	TPC	23.01.08	TPC	TPC	23.01.08
B	RESTRICTIONS AMENDED	CAH	CAH	02.09.09	JAR	JAR	02.09.09	TPC	TPC	02.09.09
C	RESTRICTIONS AMENDED	CAH	CAH	09.11.09	JAR	JAR	09.11.09	TPC	TPC	09.11.09
D	RESTRICTIONS AMENDED	CAH	CAH	11.13.09	JAR	JAR	11.13.09	RH	RH	11.13.09
E	RESTRICTIONS AMENDED	CAH	CAH	08.15.09	JAR	JAR	08.15.09	RH	RH	08.15.09
F	RESTRICTIONS AMENDED	CAH	CAH	08.17.09	JAR	JAR	08.17.09	DC	DC	08.17.09

North Point

Based upon the Ordnance Survey mapping with the permission of the Controller of Her Majesty's Stationary Office. Crown copyright. Unauthorised reproduction infringes Crown copyright and may lead to prosecution or civil proceedings. Surrey County Council LA 078872 1996.


Drawn by: SDC Sig: SDC Date: 03.07
 Checked by: TPC Sig: TPC Date: 03.07
 Approved by: TPC Sig: TPC Date: 03.07

Project: WAWLEY DPE GODALMING

Drawing: IMPLEMENTED TRAFFIC ORDERS

SHEET OF

Project No. 3282/WAV
 Contract Sheet No. 24.088
 Rev. F
 Classification: PROPOSAL

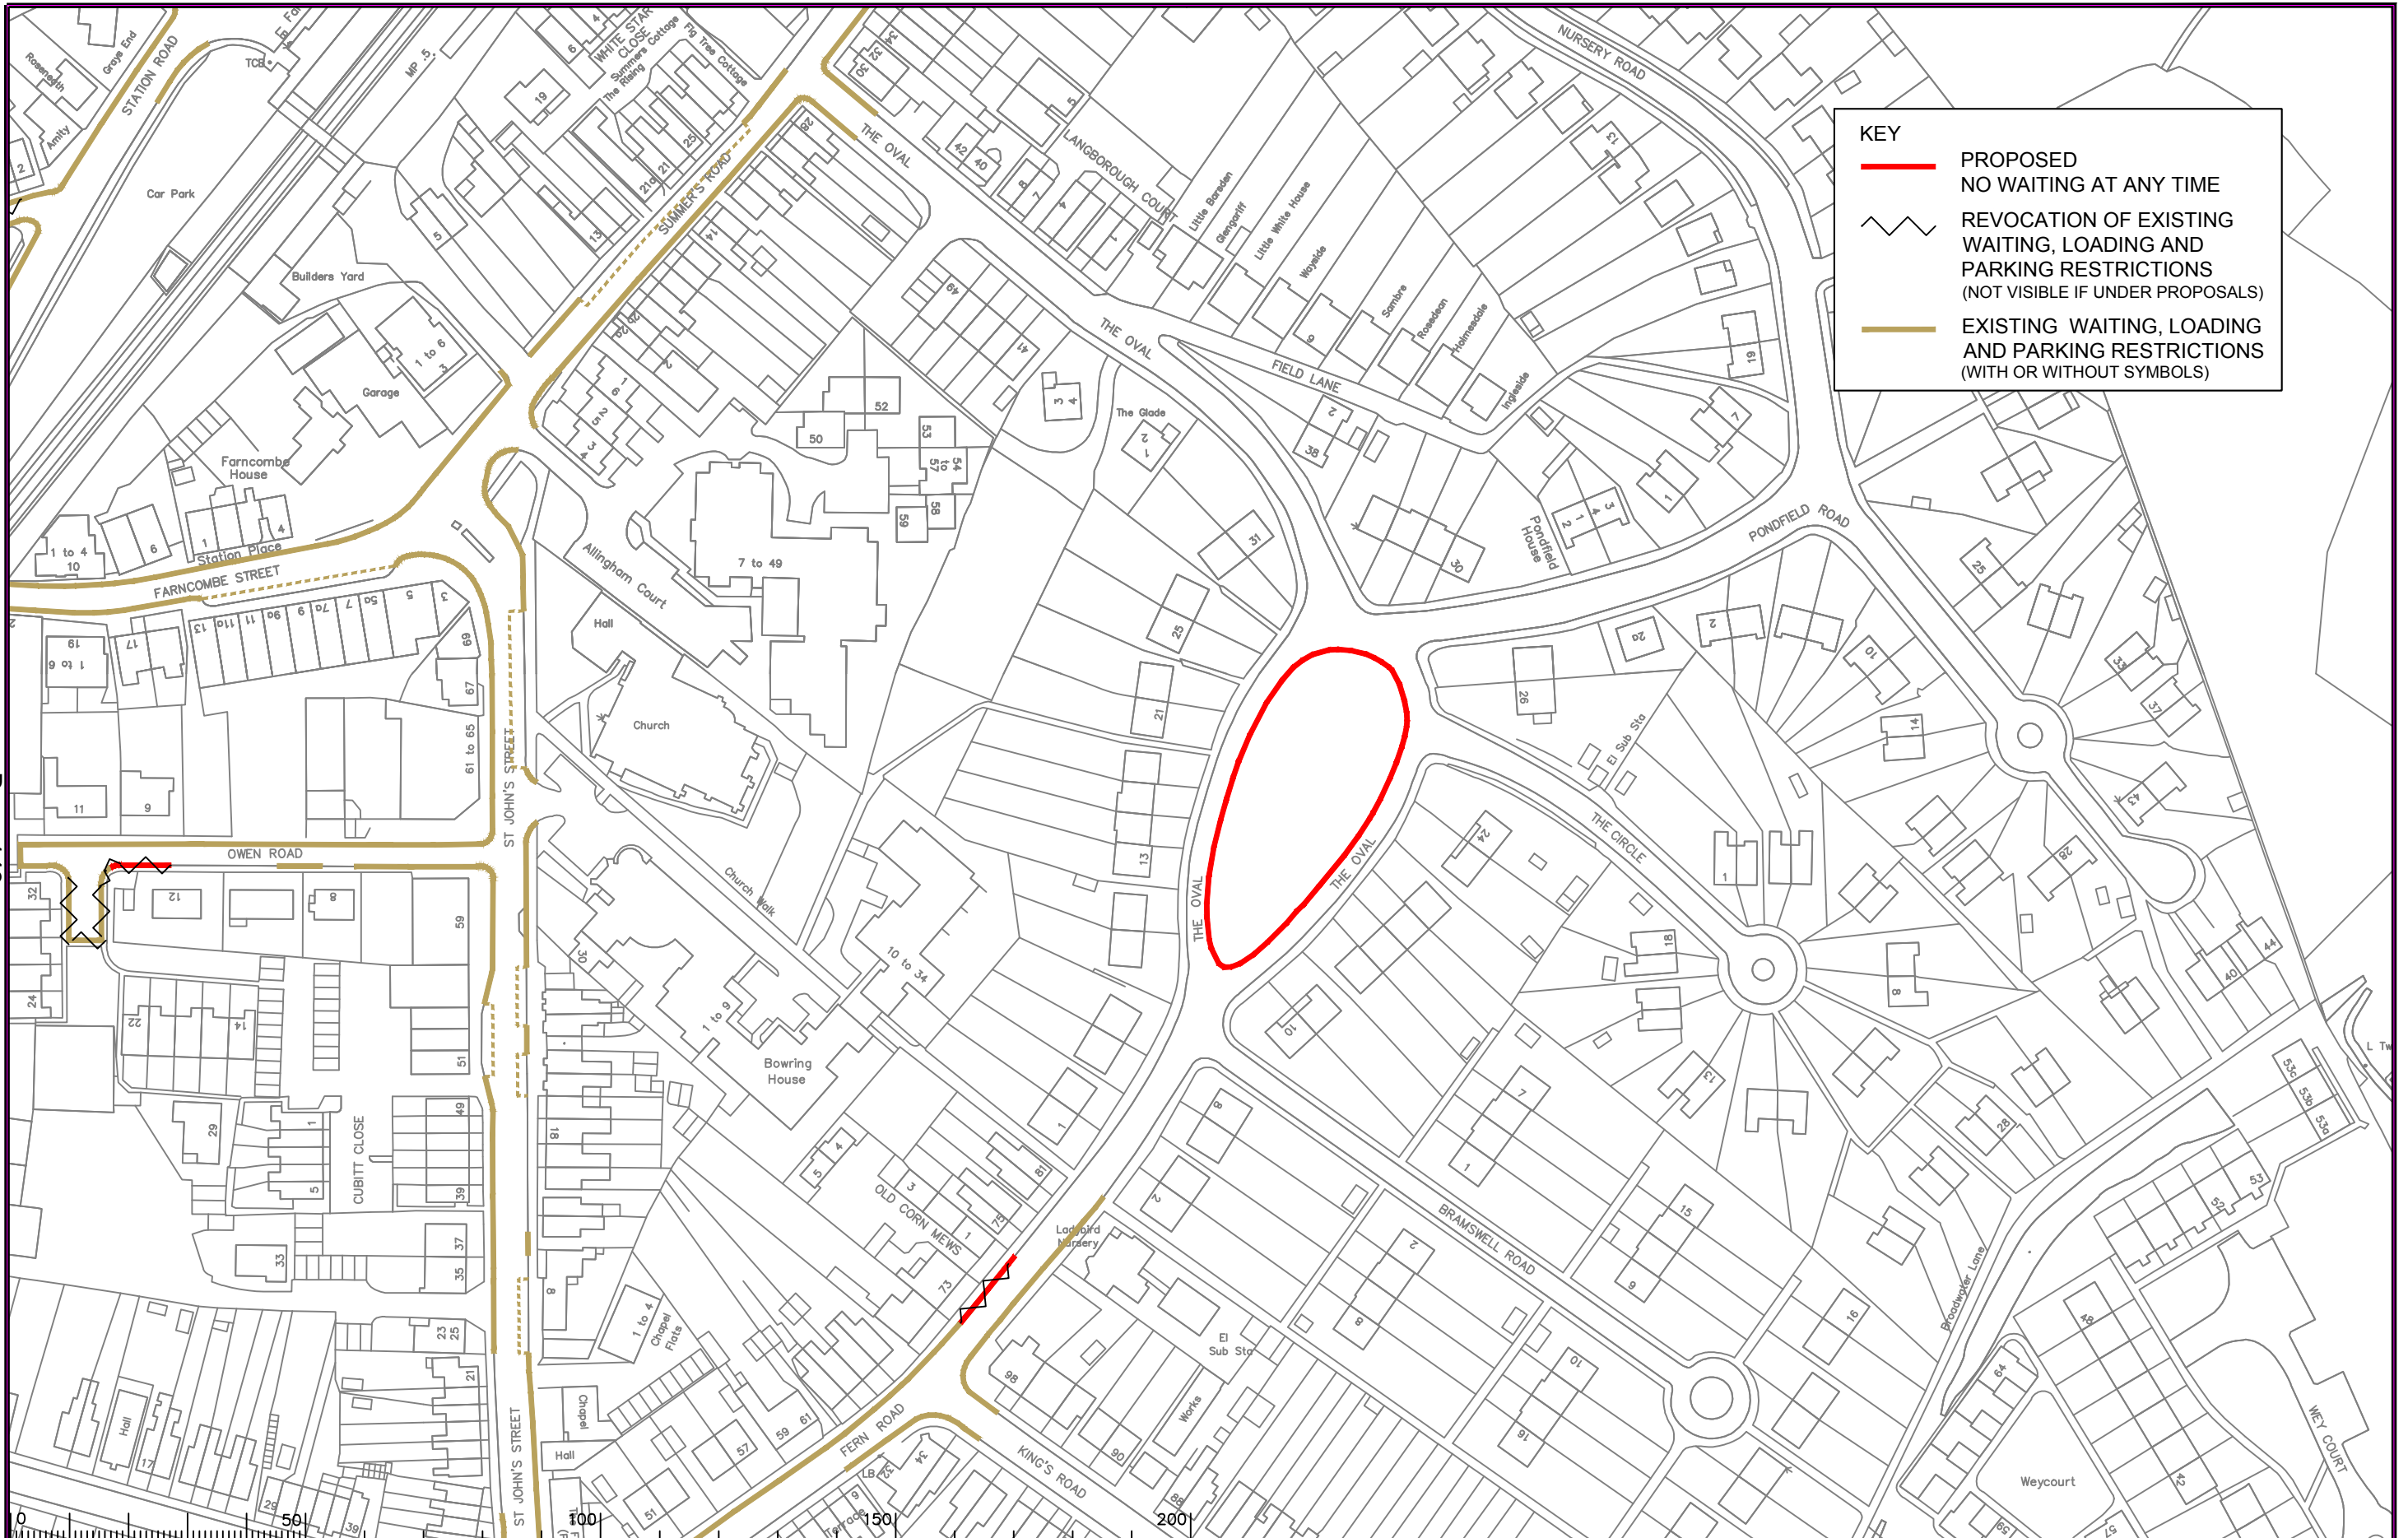


KEY

- PROPOSED NO WAITING AT ANY TIME
- REVOCATION OF EXISTING WAITING, LOADING AND PARKING RESTRICTIONS (NOT VISIBLE IF UNDER PROPOSALS)
- EXISTING WAITING, LOADING AND PARKING RESTRICTIONS (WITH OR WITHOUT SYMBOLS)

Notes

Rev.	Description	Drwn	Sig.	Date	Chkd	Sig.	Date	Appr	Sig.	Date
A	SYMBOLS ADDED TO RESTRICTIONS	SDC	SDC	23.01.08	TPC	TPC	23.01.08	TPC	TPC	23.01.08
B	RESTRICTIONS AMENDED	CAH	CAH	06.11.09	JAR	JAR	06.11.09	TPC	TPC	06.11.09
C	RESTRICTIONS AMENDED	CAH	CAH	08.11.11	JAR	JAR	08.11.11	TPC	TPC	08.11.11
D	RESTRICTIONS AMENDED	CAH	CAH	11.13.13	JAR	JAR	11.13.13	RH	RH	11.13.13
E	RESTRICTIONS AMENDED	CAH	CAH	06.15.15	JAR	JAR	06.15.15	RH	RH	06.15.15
F	RESTRICTIONS AMENDED	CAH	CAH	08.17.17	JAR	JAR	08.17.17	DC	DC	08.17.17

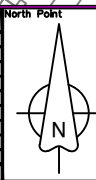

Based upon the Ordnance Survey mapping with the permission of the Controller of Her Majesty's Stationery Office. © Crown copyright. Unauthorised reproduction infringes Crown copyright and may lead to prosecution or civil proceedings. Surrey County Council LA 07872 1998.

Drawn by: SDC, Sig. SDC, Date 03.07

Checked by: TPC, Sig. TPC, Date 03.07

Approved by: TPC, Sig. TPC, Date 03.07

Project: WAVERLEY DPE GODALMING

Drawing: IMPLEMENTED TRAFFIC ORDERS

SHEET OF



Project No.	3282/WAV
Contract Sheet No.	
Drawing No.	24091
Rev.	F
Classification	PROPOSAL

This page is intentionally left blank