


KEY

- PROPOSED NO WAITING AT ANY TIME
- EXISTING WAITING, LOADING AND PARKING RESTRICTIONS (WITH OR WITHOUT SYMBOLS)

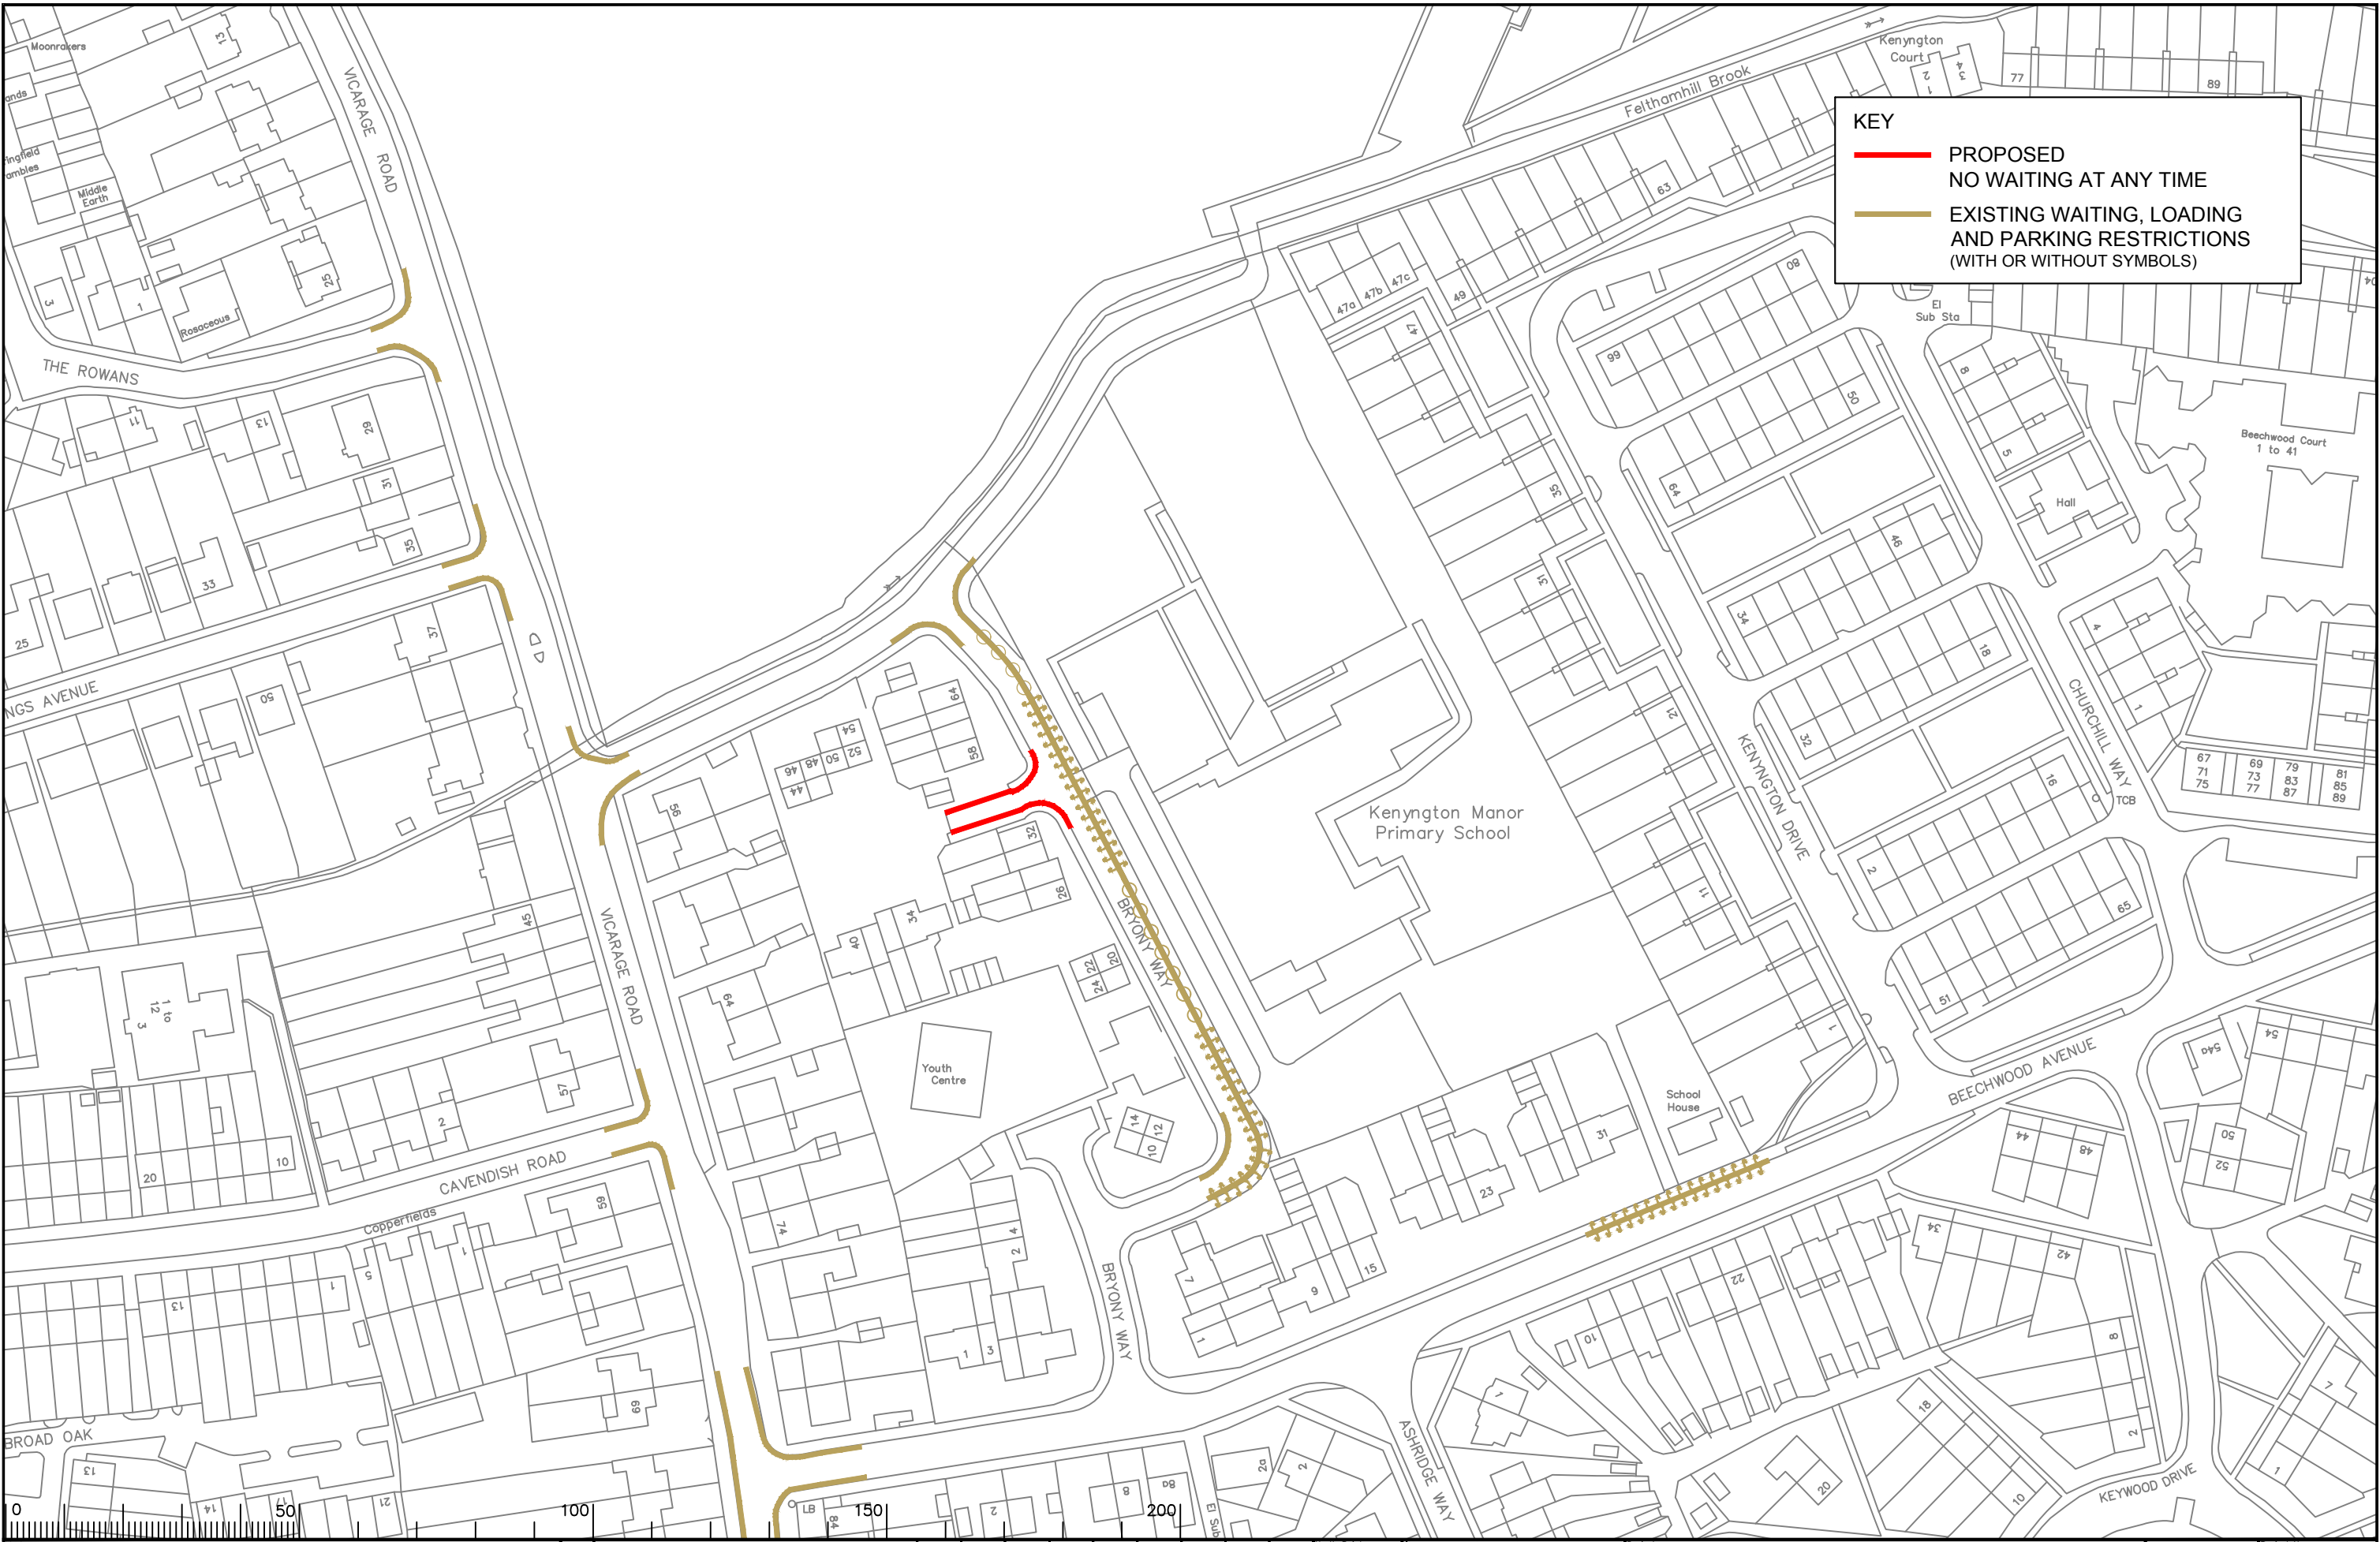

Page 51

Notes

Rev.	Description	Drwn	Sig.	Date	Chkd	Sig.	Date	Appr	Sig.	Date
A	LINETYPES AMENDED AND SYMBOLS ADDED	SDC	SDC	24.01.08	TPC	TPC	24.01.08	TPC	TPC	24.01.08
B	RESTRICTIONS AND MAPPING AMENDED	CAH	CAH	10.09	SDC	SDC	10.09	TPC	TPC	10.09
C	RESTRICTIONS AMENDED	CAH	CAH	11.17	JAR	JAR	11.17	DC	DC	11.17

Drwn	Sig.	Date	Chkd	Sig.	Date	Appr	Sig.	Date
SDC	SDC	24.01.08	TPC	TPC	24.01.08	TPC	TPC	24.01.08
CAH	CAH	10.09	SDC	SDC	10.09	TPC	TPC	10.09
CAH	CAH	11.17	JAR	JAR	11.17	DC	DC	11.17

North Point


Drawn by	Sig.	Date
JR	JR	02.05
Checked by	Sig.	Date
SDC	SDC	03.05
Approved by	Sig.	Date
TPC	TPC	03.05

Project
 Borough of Spelthorne
 Sunbury
 Implemented Traffic Orders

SURREY COUNTY COUNCIL
 Sustainable Development
 Head of Transportation
 8.4.10


Project No. 3282/SPEL
 Contract Sheet No. 0173
 Drawing No. 0173
 Rev. C
 Classification PROPOSAL

SHEET OF

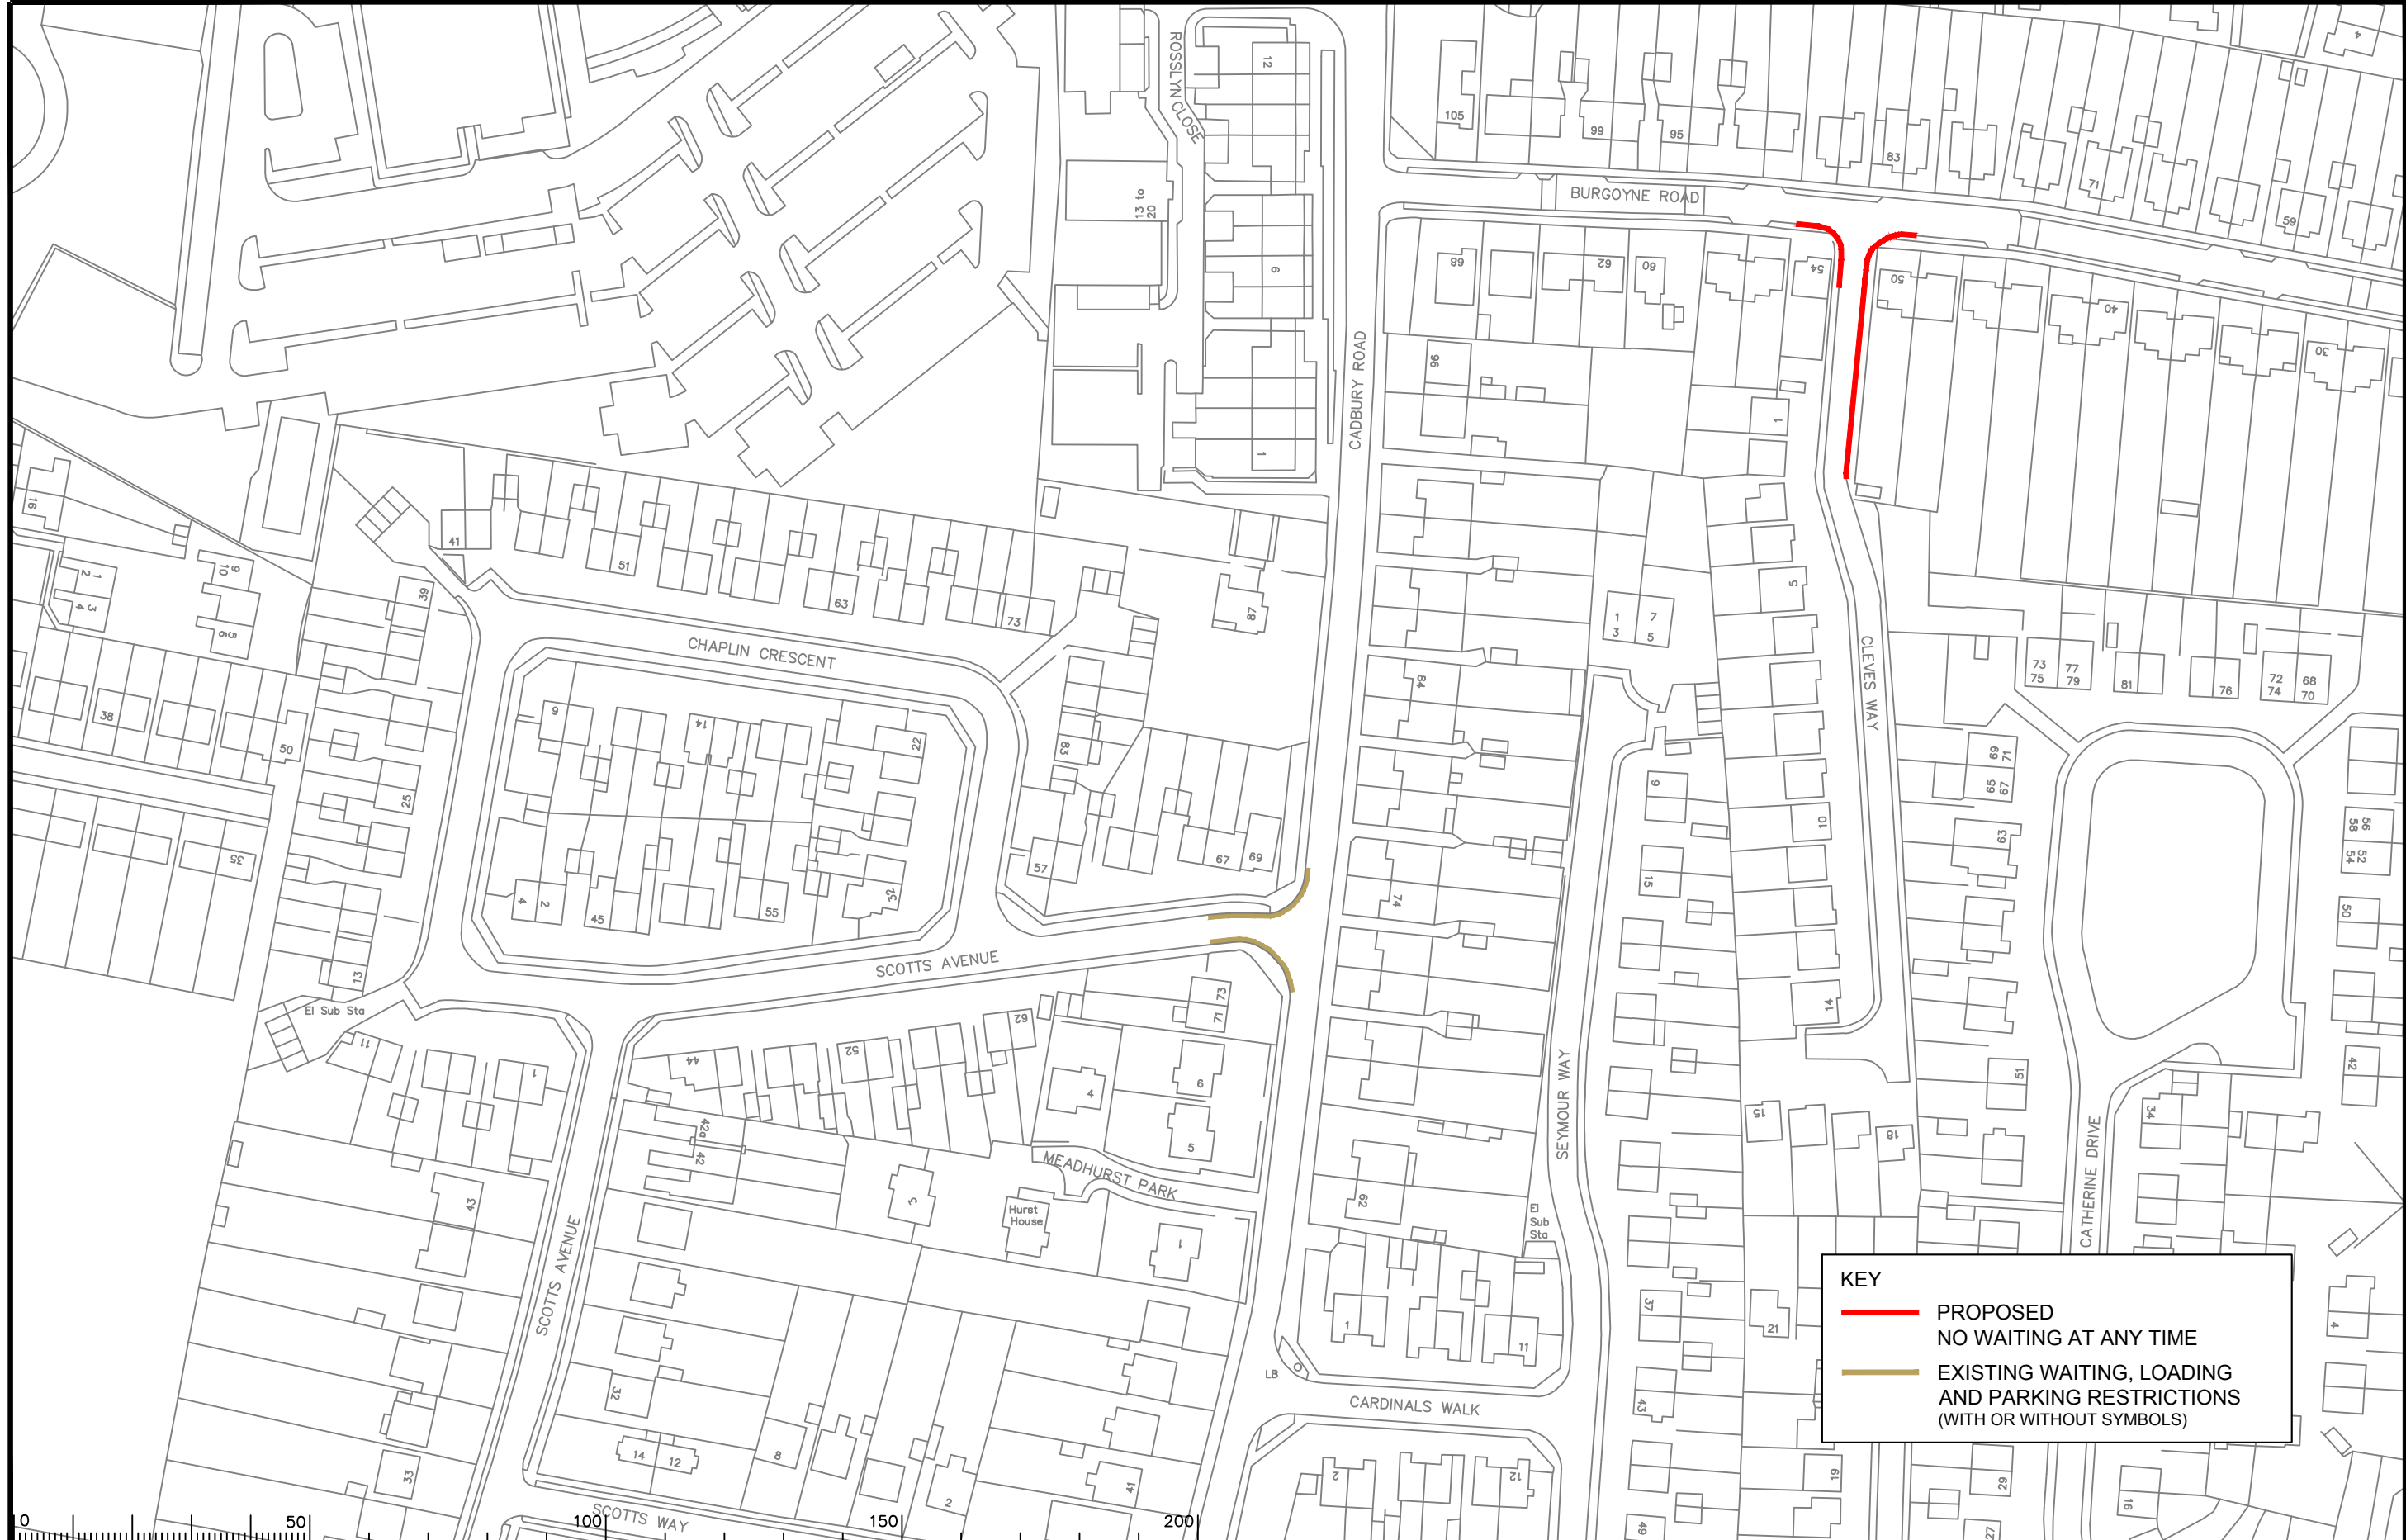


KEY

- PROPOSED NO WAITING AT ANY TIME
- EXISTING WAITING, LOADING AND PARKING RESTRICTIONS (WITH OR WITHOUT SYMBOLS)

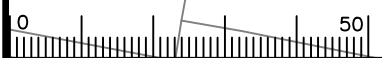

Notes

Rev.	Description	Drwn	Sig.	Date	Chkd	Sig.	Date	Appr	Sig.	Date
A	RESTRICTIONS AMENDED	CAH	CAH	02.14	JAR	JAR	02.14	RH	RH	02.14
B	RESTRICTIONS AMENDED	CAH	CAH	11.17	JAR	JAR	11.17	DC	DC	11.17

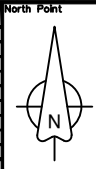


Based upon the Ordnance Survey mapping with the permission of the Controller of Her Majesty's Stationery Office. © Crown copyright. Unauthorised reproduction infringes Crown copyright and may lead to prosecution or civil proceedings. Surrey County Council LA 07872 1996.

Drawn by: CAH Sig. CAH Date 07.11
 Checked by: JAR Sig. JAR Date 07.11
 Approved by: TPC Sig. TPC Date 07.11

Project: Borough of Spelthorne
 Ashford
 Drawing: Implemented Traffic Orders



Project No. 3282/SPEL
 Contract Sheet No. 01106 Rev. B
 Classification: PROPOSAL

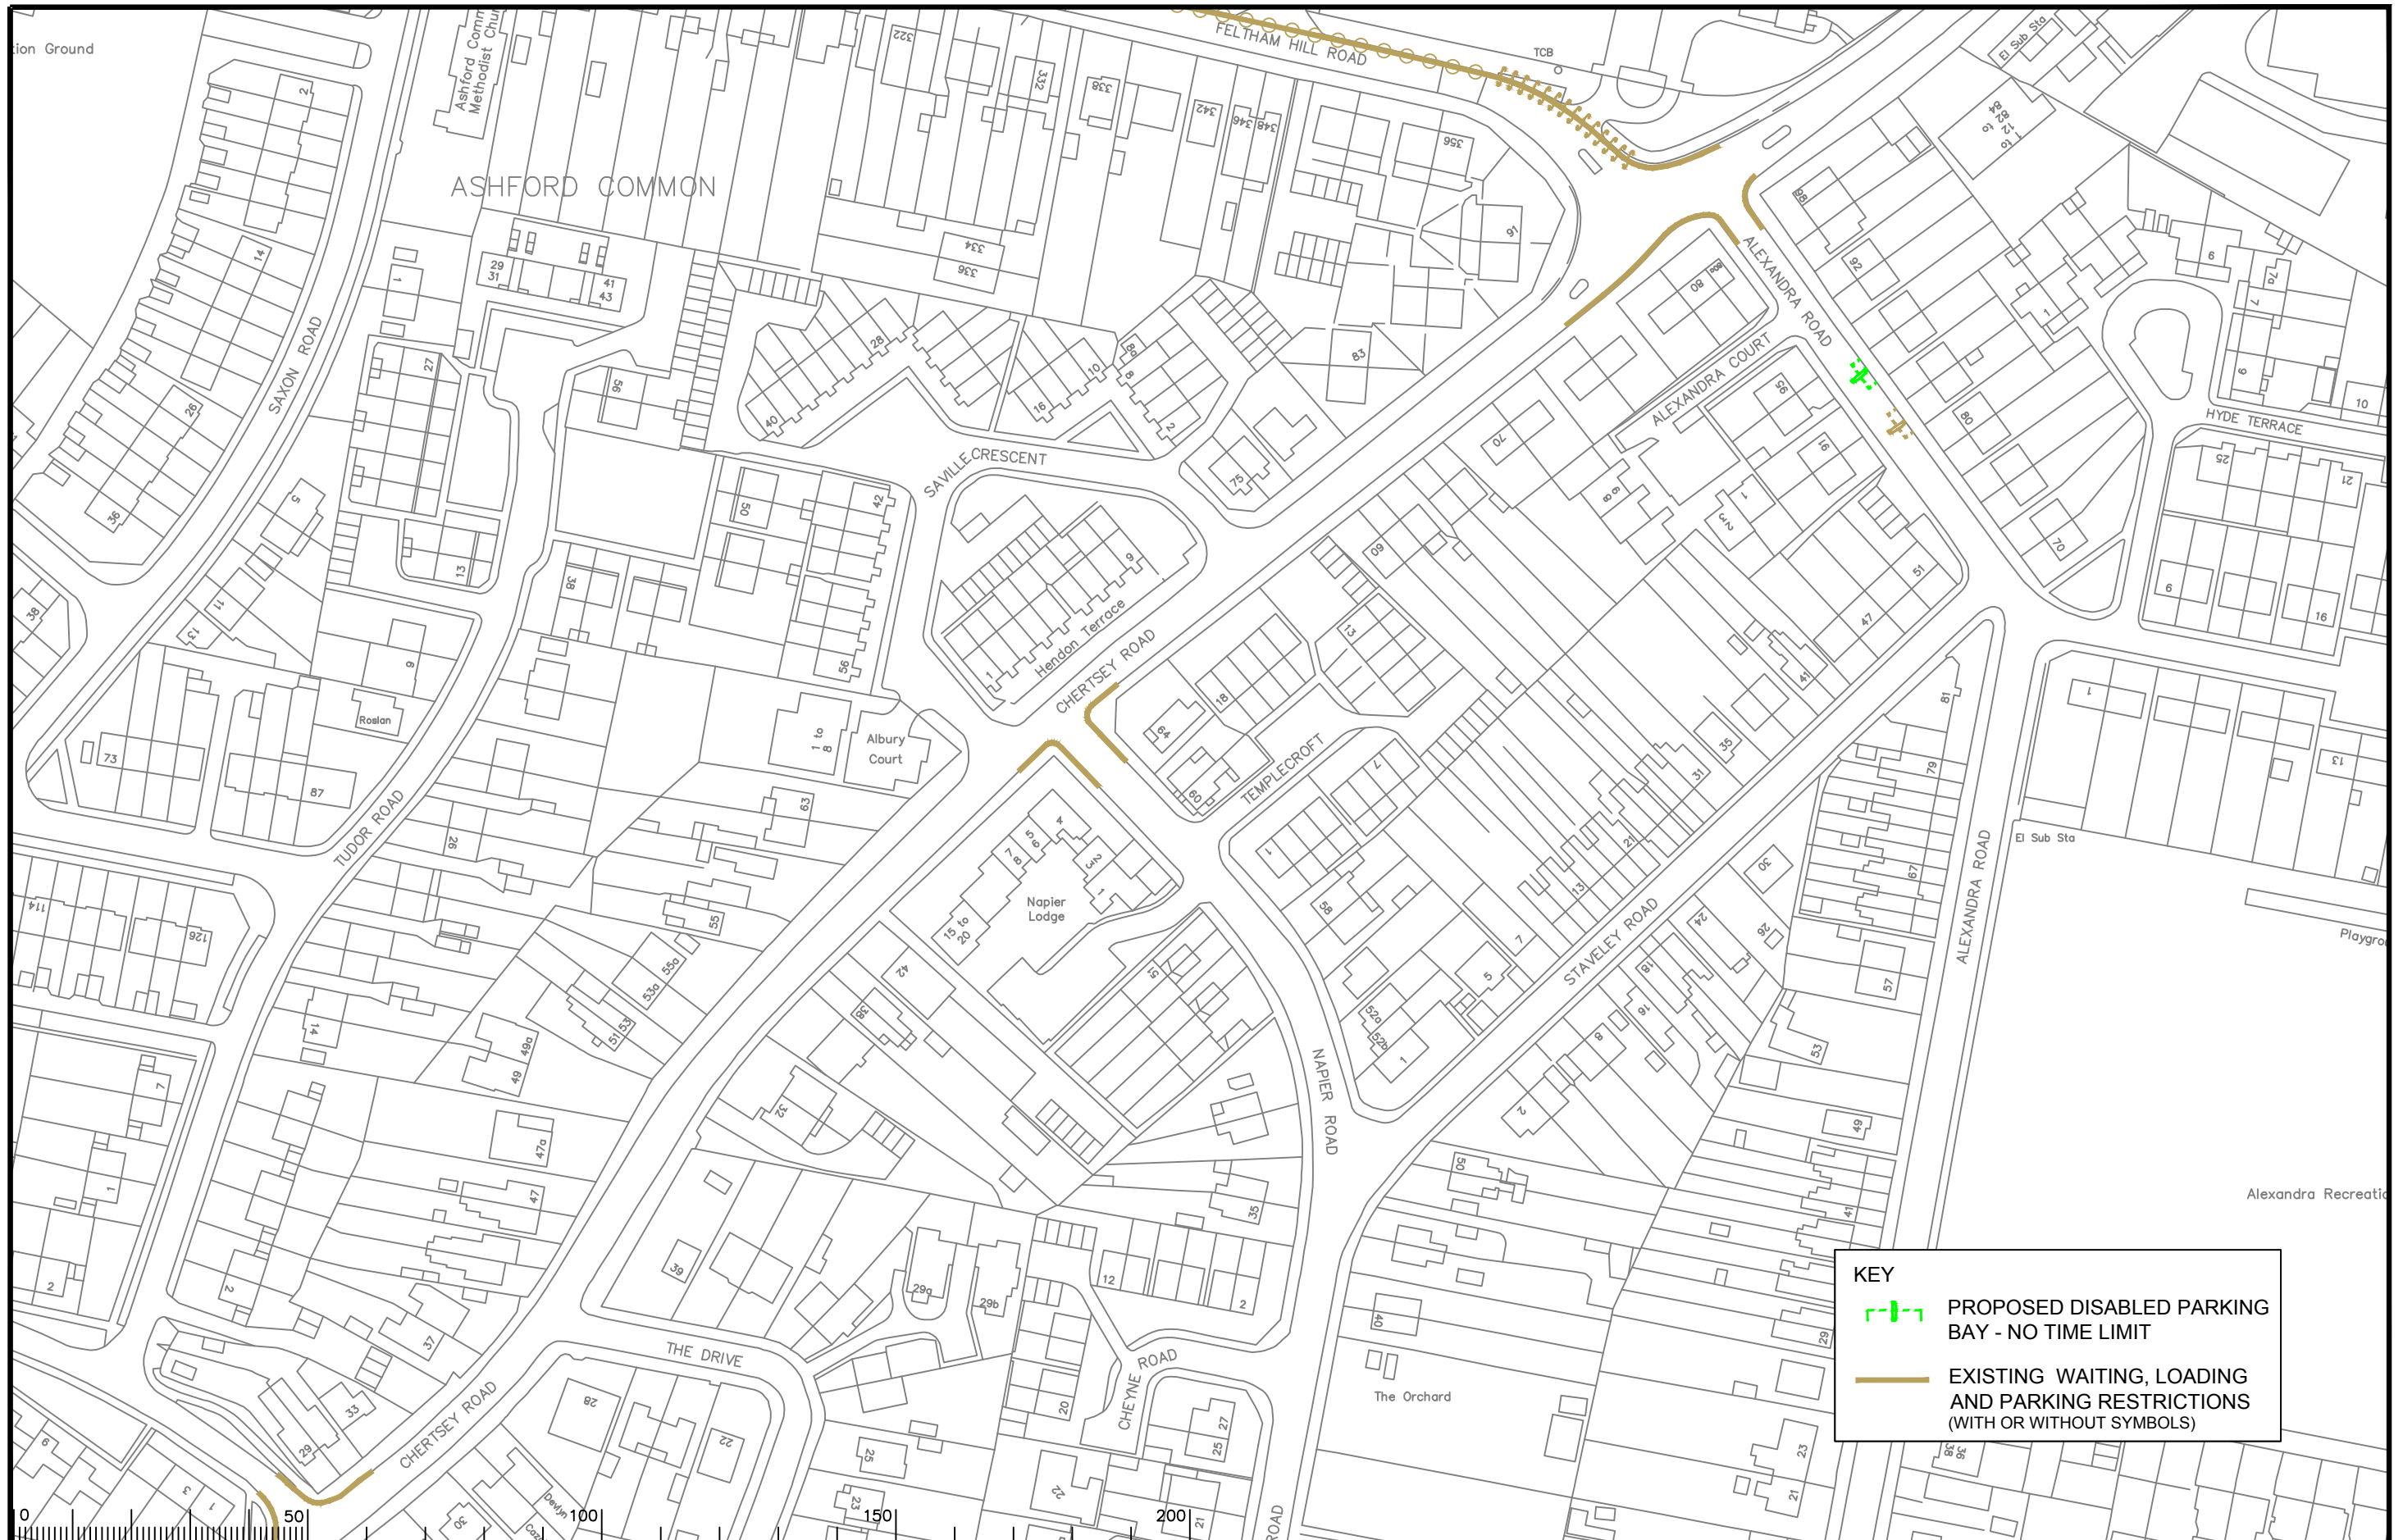

KEY

- PROPOSED DISABLED PARKING BAY - NO TIME LIMIT
- EXISTING WAITING, LOADING AND PARKING RESTRICTIONS (WITH OR WITHOUT SYMBOLS)

Notes

Rev.	Description	Drwn	Sig.	Date	Chkd	Sig.	Date	Appr	Sig.	Date
A	RESTRICTIONS AMENDED	CAH	CAH	06.15	JAR	JAR	06.15	RH	RH	06.15
B	RESTRICTIONS AMENDED	CAH	CAH	11.17	JAR	JAR	11.17	DC	DC	11.17

Drwn	Sig.	Date	Chkd	Sig.	Date	Appr	Sig.	Date
CAH	CAH	06.15	JAR	JAR	06.15	RH	RH	06.15
CAH	CAH	11.17	JAR	JAR	11.17	DC	DC	11.17

Scale 1:1250

North Point

Based upon the Ordnance Survey mapping with the permission of the Controller of Her Majesty's Stationery Office. © Crown copyright. Unauthorised reproduction infringes Crown copyright and may lead to prosecution or civil proceedings. Surrey County Council LA 07872 1998.

Drawn by	Sig.	Date	Checked by	Sig.	Date	Approved by	Sig.	Date
CAH	CAH	02.14	JAR	JAR	02.14	RH	RH	02.14


Project: Borough of Spelthorne
Sunbury

Implemented Traffic Orders

SHEET OF

SURREY COUNTY COUNCIL
Sustainable Development
Head of Transportation
B.L. Lee

Project No.	3282/SPEL
Contract Sheet No.	01110
Drawing No.	B
Rev.	B
Classification	PROPOSAL

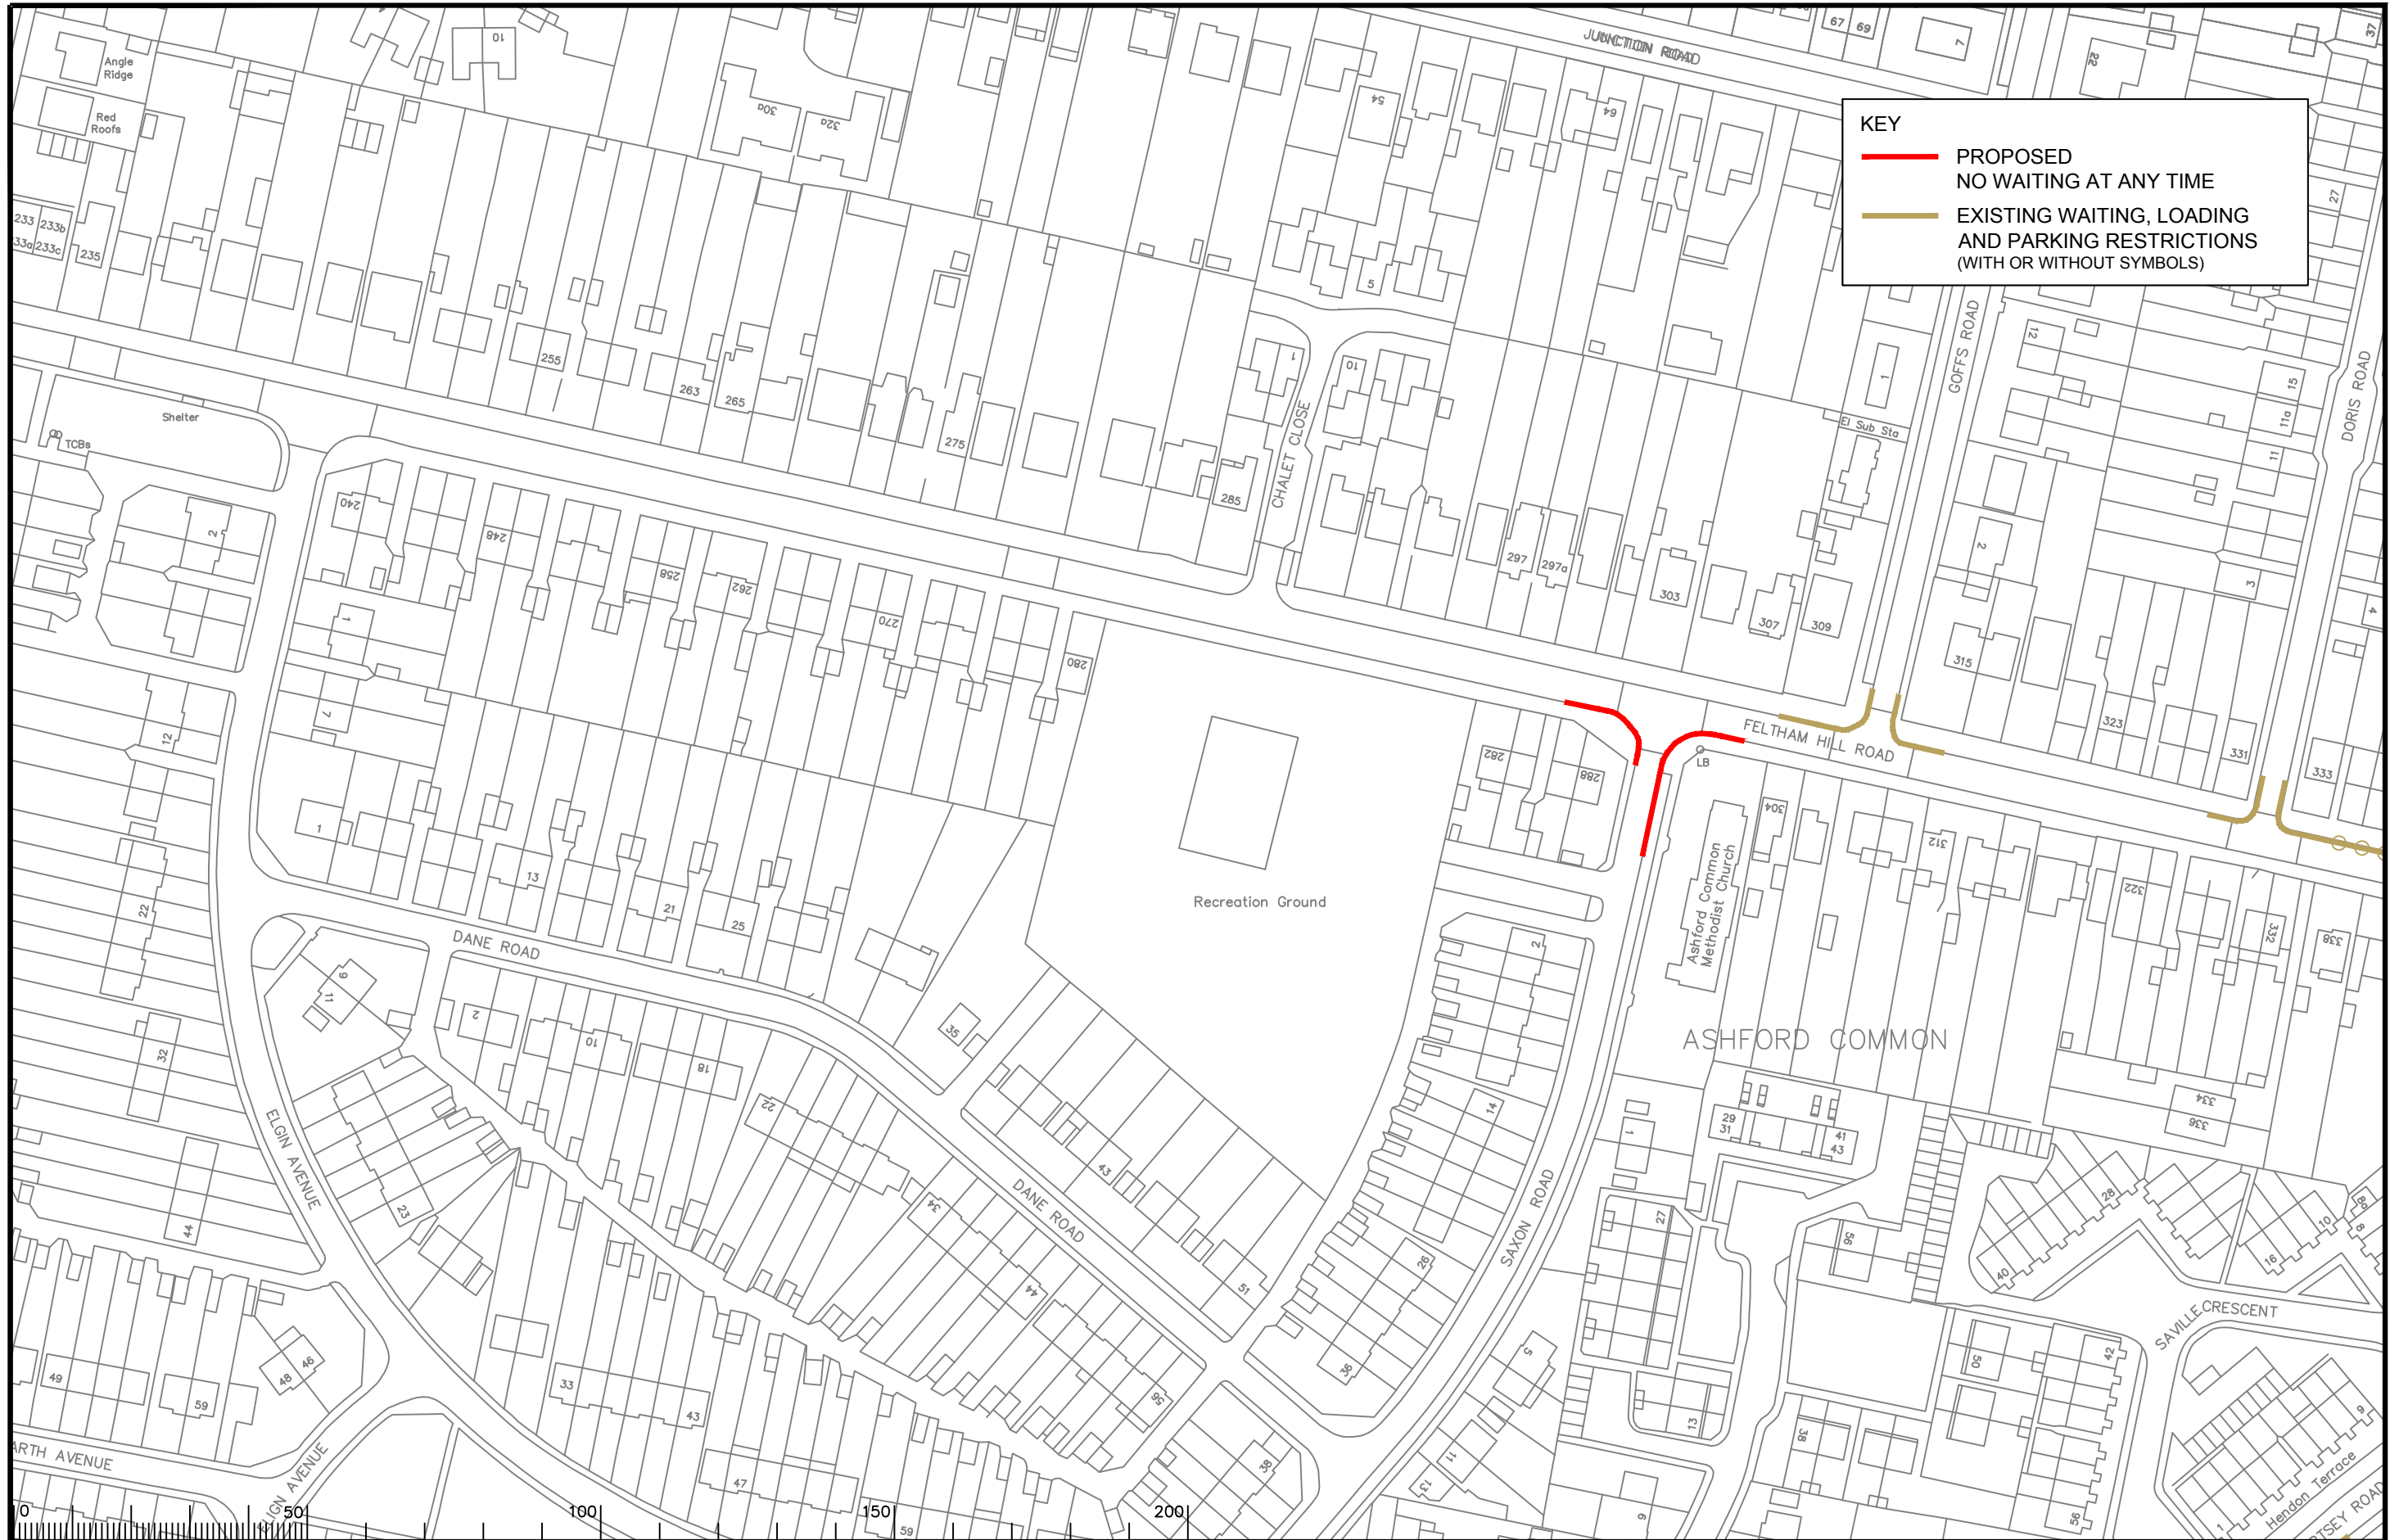

KEY

- PROPOSED NO WAITING AT ANY TIME
- EXISTING WAITING, LOADING AND PARKING RESTRICTIONS (WITH OR WITHOUT SYMBOLS)

Notes

Rev.	Description	Drwn	Sig.	Date	Chkd	Sig.	Date	Appr	Sig.	Date
A	RESTRICTIONS AMENDED	CAH	CAH	11.17	JAR	JAR	11.17	DC	DC	11.17

Rev.	Description	Drwn	Sig.	Date	Chkd	Sig.	Date	Appr	Sig.	Date
A	RESTRICTIONS AMENDED	CAH	CAH	11.17	JAR	JAR	11.17	DC	DC	11.17

North Point

Based upon the Ordnance Survey mapping with the permission of the Controller of Her Majesty's Stationery Office. © Crown copyright. Unauthorised reproduction infringes Crown copyright and may lead to prosecution or civil proceedings. Surrey County Council LA 07872 1998.

Drawn by: CAH, Sig. CAH, Date 05.15
 Checked by originator: JAR, Sig. JAR, Date 05.15
 Approved by: RH, Sig. RH, Date 05.14

Project: Borough of Spelthorne
 Ashford
 Implemented Traffic Orders

SHEET OF

SURREY COUNTY COUNCIL
 Sustainable Development
 Head of Transportation
 (Highways) 01753 83444

Project No. 3282/SPEL
 Contract Sheet No. 1118
 Drawing No. 1118
 Rev. A
 Classification: PROPOSAL