


Page 177

KEY

- PROPOSED CARRIAGEWAY WIDENING
- PROPOSED FOOTWAY WIDENING
- EXISTING FOOTWAY TO BE RESURFACED
- EXISTING HIGHWAY VERGE
- PROPOSED TACTILE PAVING
- INDICATIVE HIGHWAY BOUNDARY
- PUBLIC FOOTPATH
- PROPOSED PC KERBING

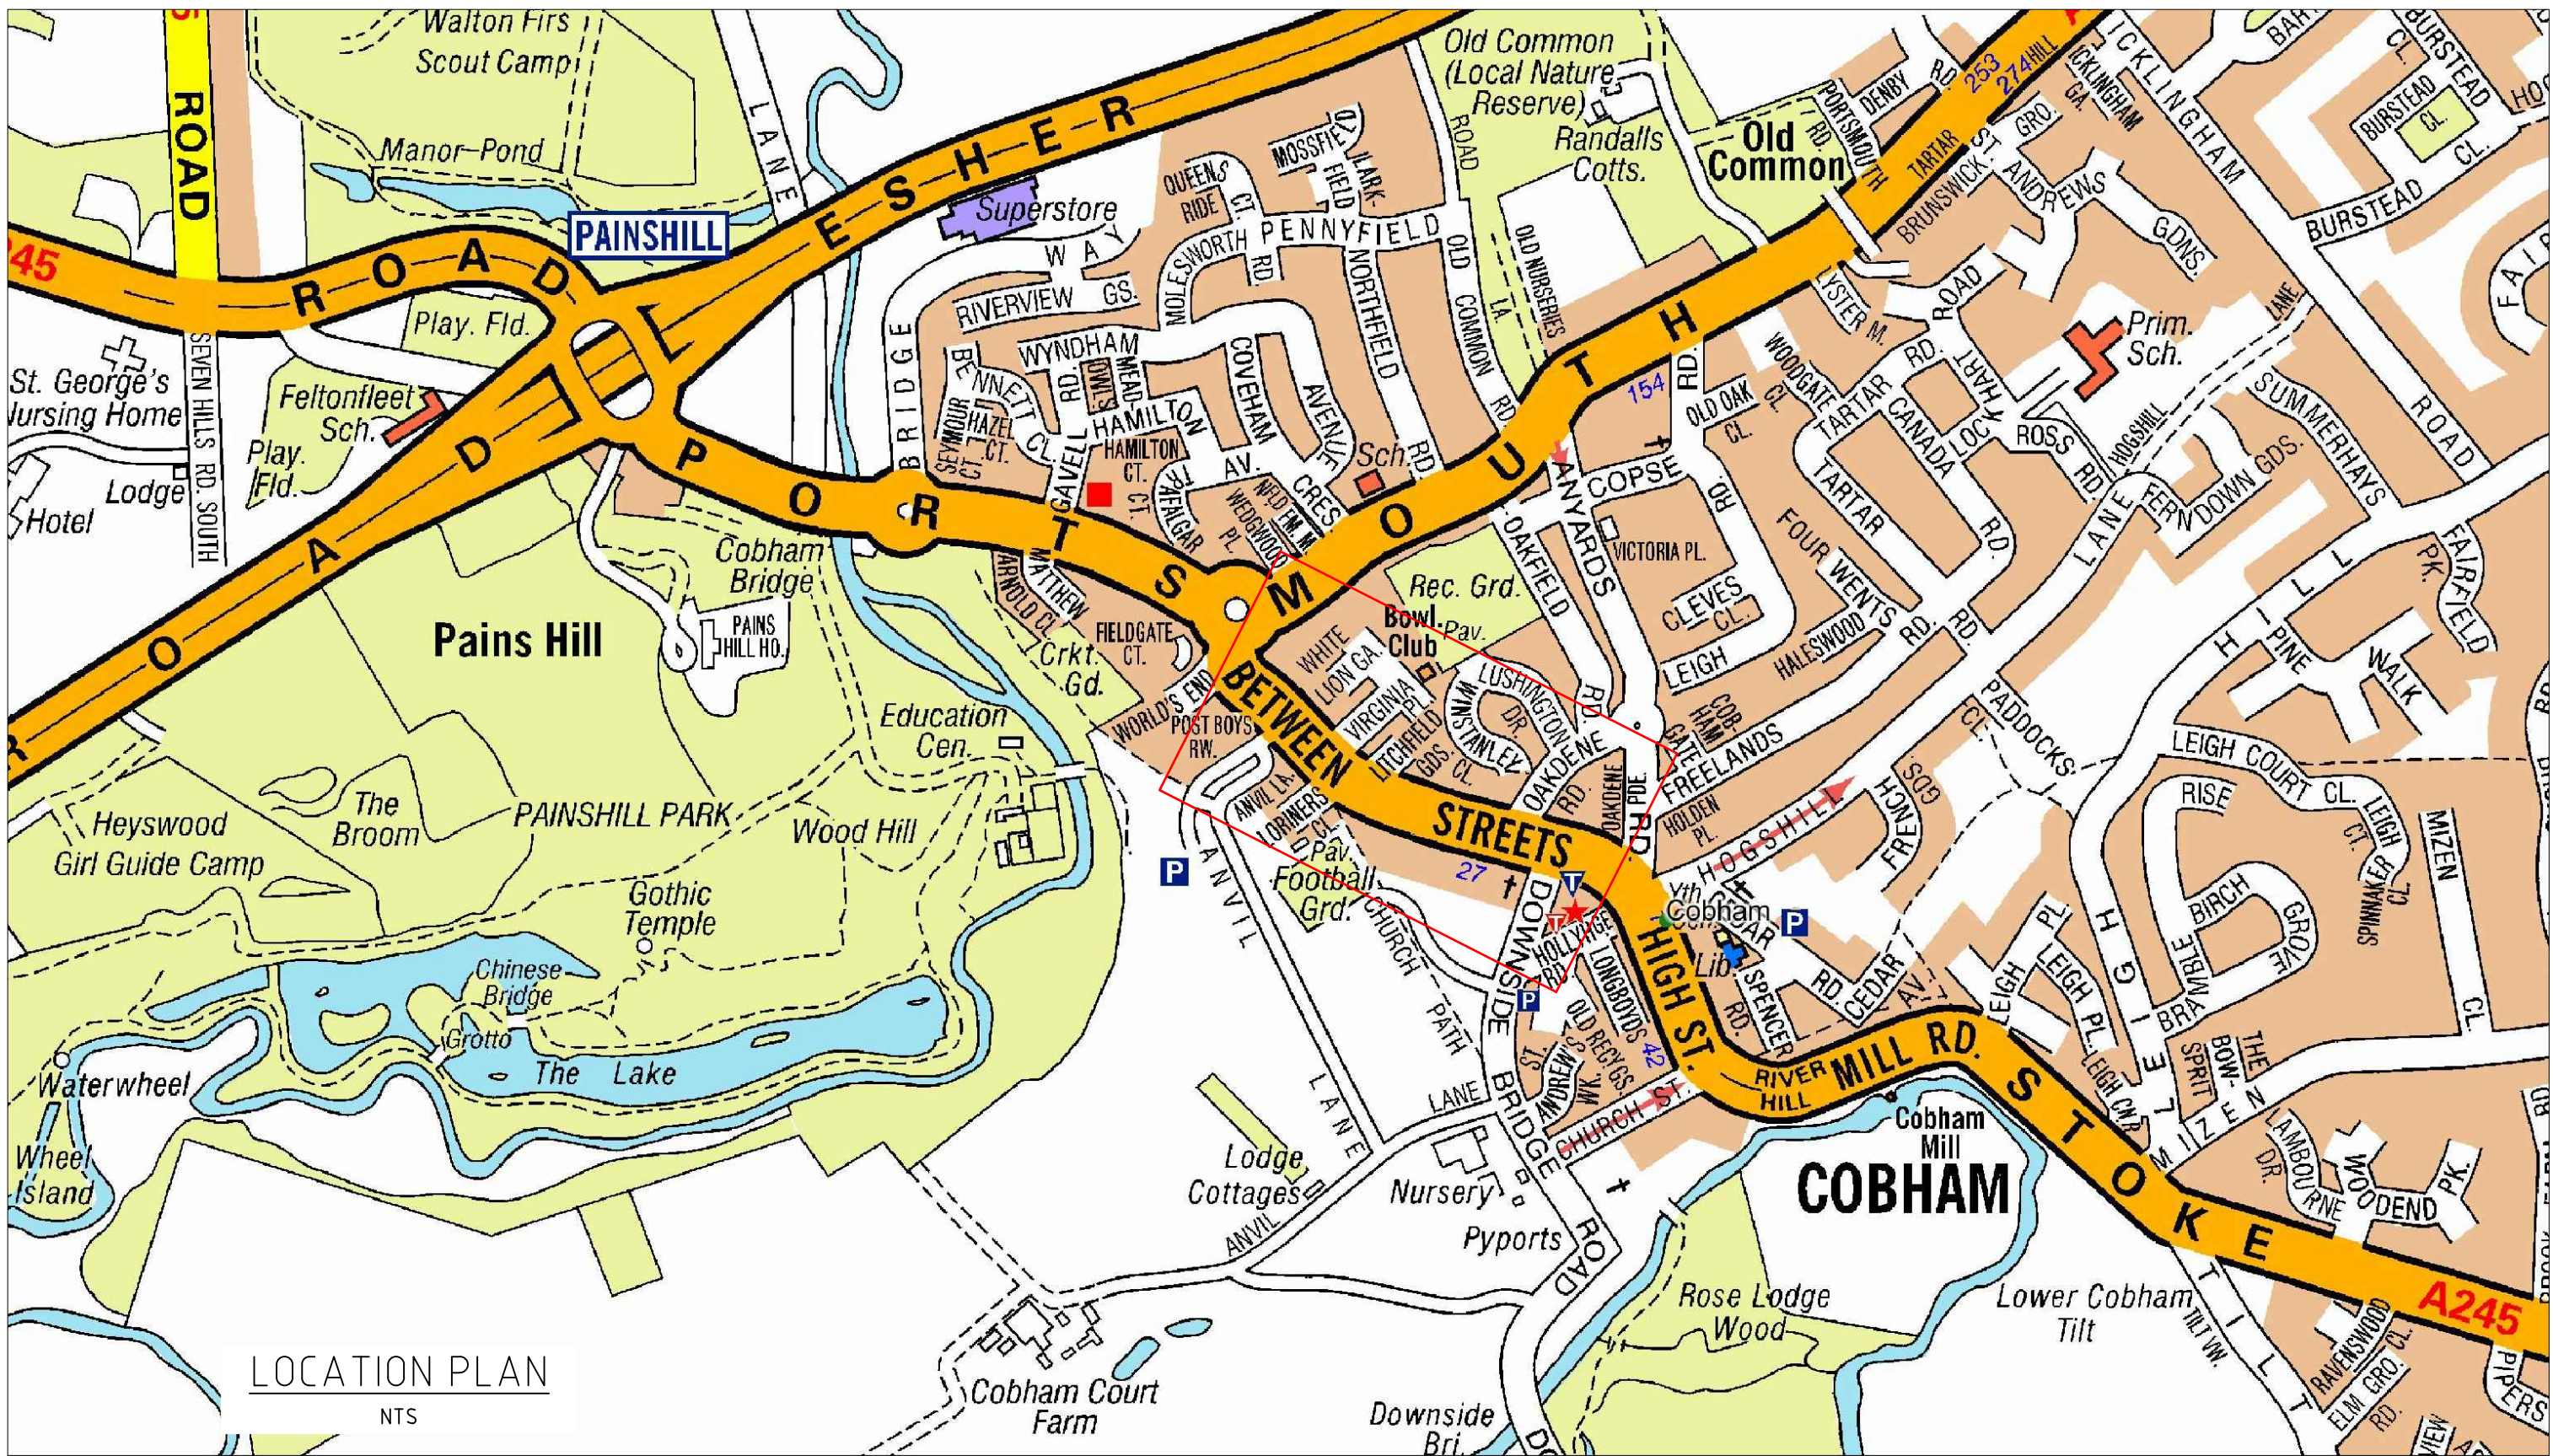

- Notes
1. FEASIBILITY DESIGN BASED ON OS MAPPING AND SITE MEASUREMENTS
 2. EXISTING WAITING RESTRICTIONS NOT SHOWN UNLESS DIRECTLY AFFECTED BY PROPOSED SCHEME.

Rev.	Description	Drwn	Sig.	Date	Chkd	Sig.	Date	Appr	Sig.	Date

File Name: L:\EIA\PC all\Resource Pool\Projects\NE Elmbridge\PC0809 Between Streets\6. Drawings\Current\PC0809_01 to 08.dwg Scale: 1:200 @ A1

North Point
AS SHOWN

Based upon the Ordnance Survey mapping with the permission of the Controller of Her Majesty's Stationery Office. Crown copyright. Unauthorised reproduction infringes Crown copyright and may lead to prosecution or civil proceedings. Surrey County Council LA 076872 2002.

Drawn by	Sig.	Date
CB	CB	14/12/17
Checked by	Sig.	Date
ML	ML	14/12/17
Approved by	Sig.	Date
PS	PS	14/12/17

Project
A245 BETWEEN STREETS, COBHAM
PEDESTRIAN IMPROVEMENTS

Drawing
SCHEME PLAN
OPTION 1

SHEET 2 OF 2



Project No.
PC0809

Contract Sheet No.
PC0809/02

Rev.
-

Classification
PRESENTATION

This page is intentionally left blank