

Key to Existing Restriction Types Displayed

- No Waiting At Any Time
- No Waiting Mon-Sat 8.30am-6pm
- 1 Hour Mon-Sat 8.30am-6pm (No return of Permit)
- 1 Hour Mon-Sat 8.30am-6pm (Permit)

Reproduced from Ordnance Survey Material.
 © Crown Copyright. All rights reserved.
 Licence No. 100019625, 2013



SURREY
 COUNTY COUNCIL



GUILDFORD
 B O R O U G H


DRAWING TITLE
**Onslow Village -
 Possible CPZ Extension Proposals
 (Plan 1 of 4)**

SCALE
1 : 1250 at A3

DATE
19/02/2013

DRAWING No.
GBC/A/PH/Onslow/CPZ1

DRAWN BY
ANDREW HARRON

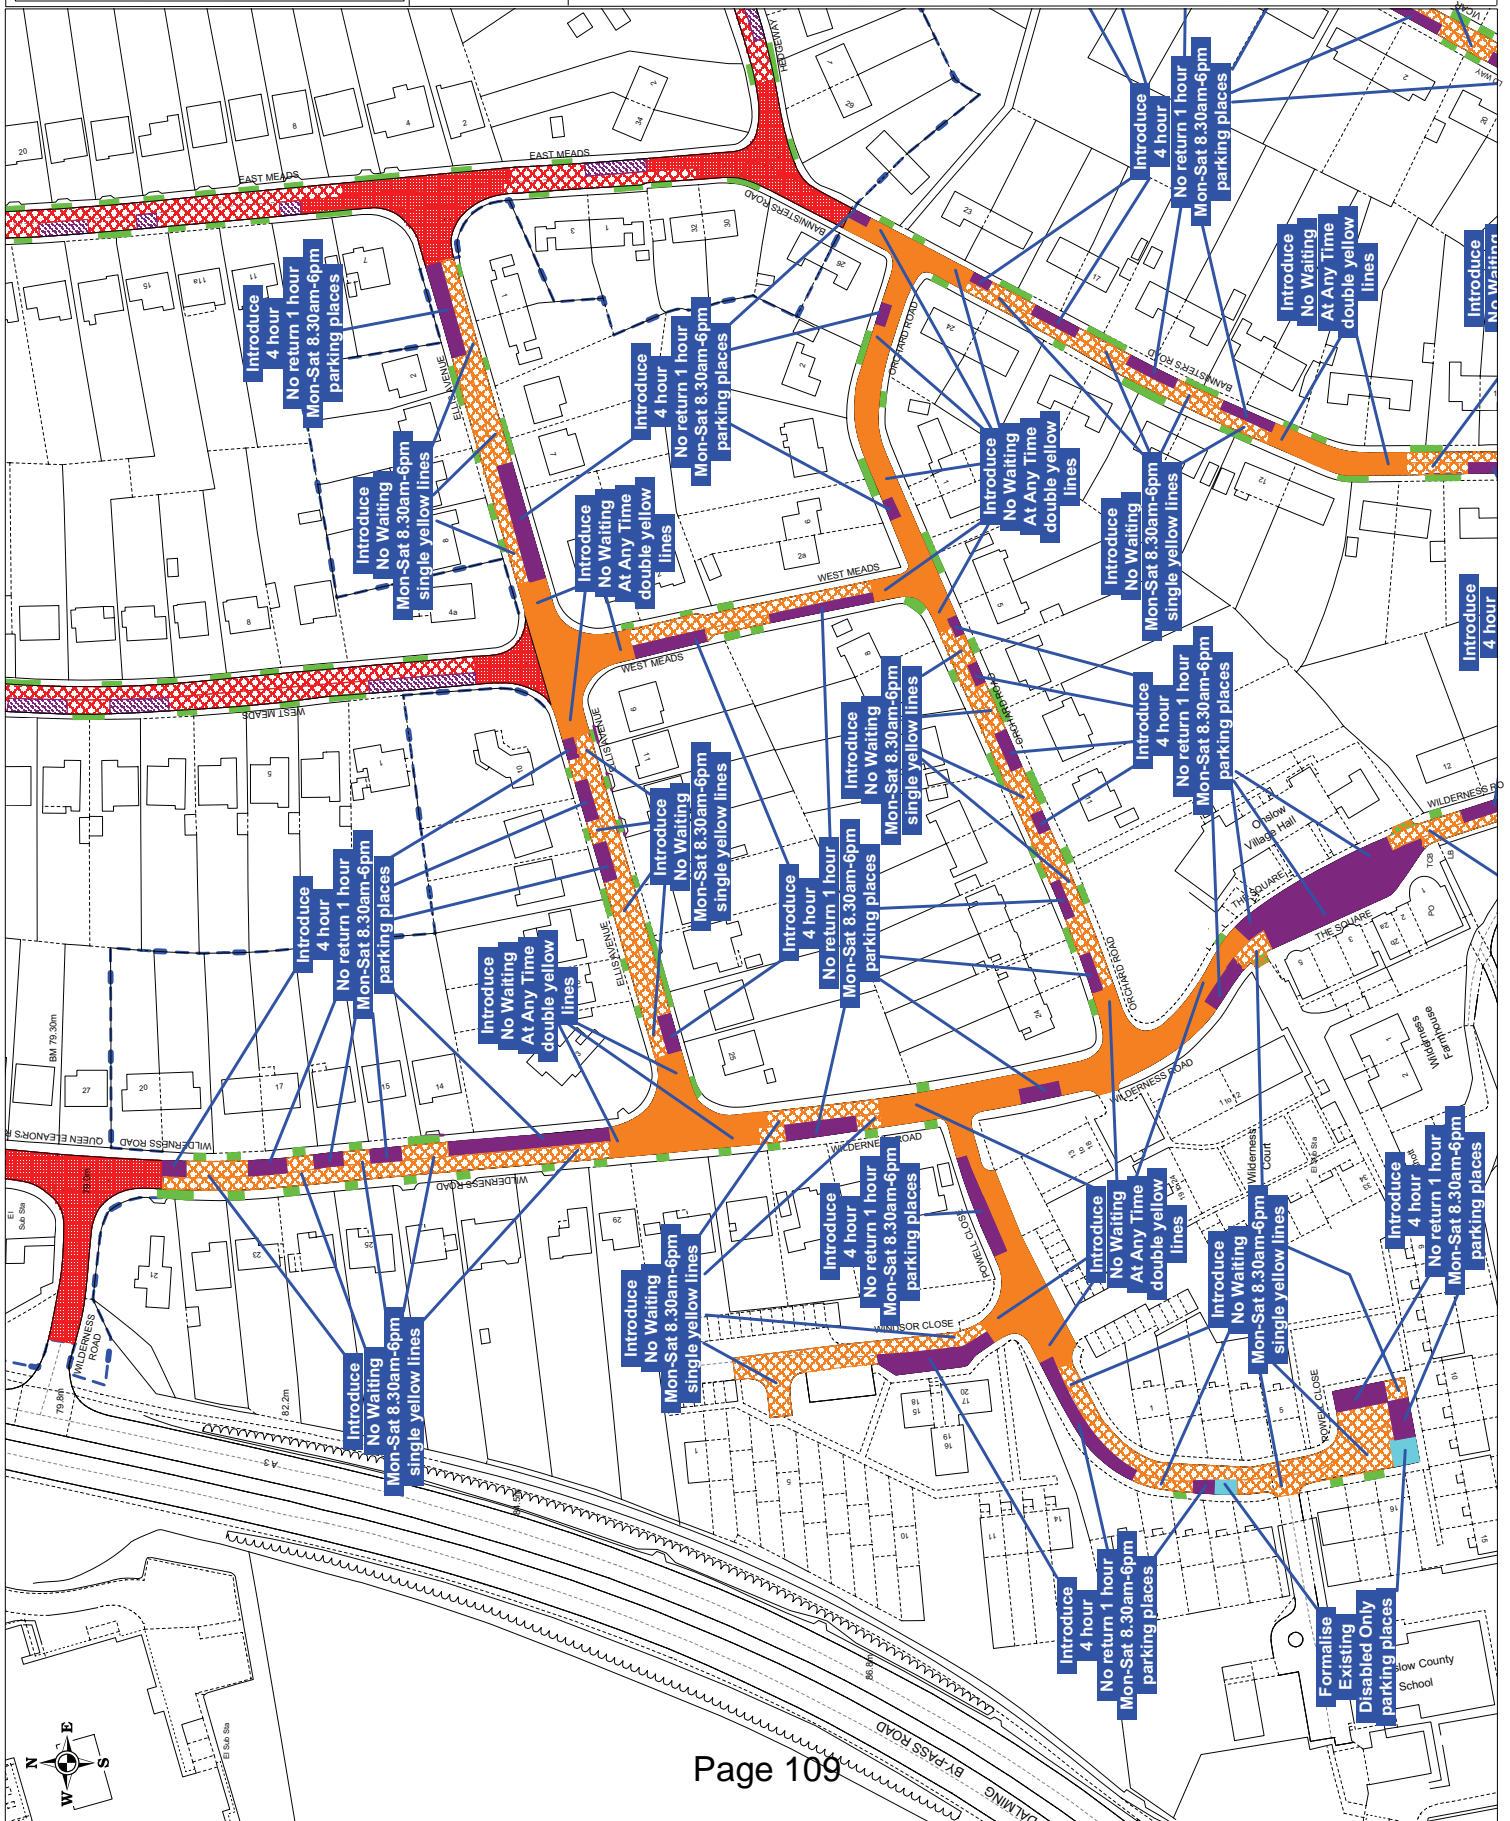

This page is intentionally left blank