


Rev	Description	Drawn	Sig.	Date	Chkd	Sig.	Date	Appr	Sig.	Date

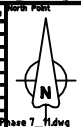


Notes: This is the proposed plan for the site. It is subject to the approval of the Council and the Planning Committee. It is not to be used for any other purpose without the written consent of the Council. All dimensions are in meters unless otherwise stated. The site is shown in green on the map. The site is shown in green on the map. The site is shown in green on the map.


Project No. _____
 Epsom and Ewell Parking Review
 Phase 7
 Proposed Waiting Restrictions
 Fir Tree Close / The Byways
 SHEET OF _____

SURREY COUNTY COUNCIL
 Sustainable Development
 Surrey Highways

Project No. _____
 Contract No. _____
 Drawing No. **11**
 Revision _____
 Classification **DRAFT**

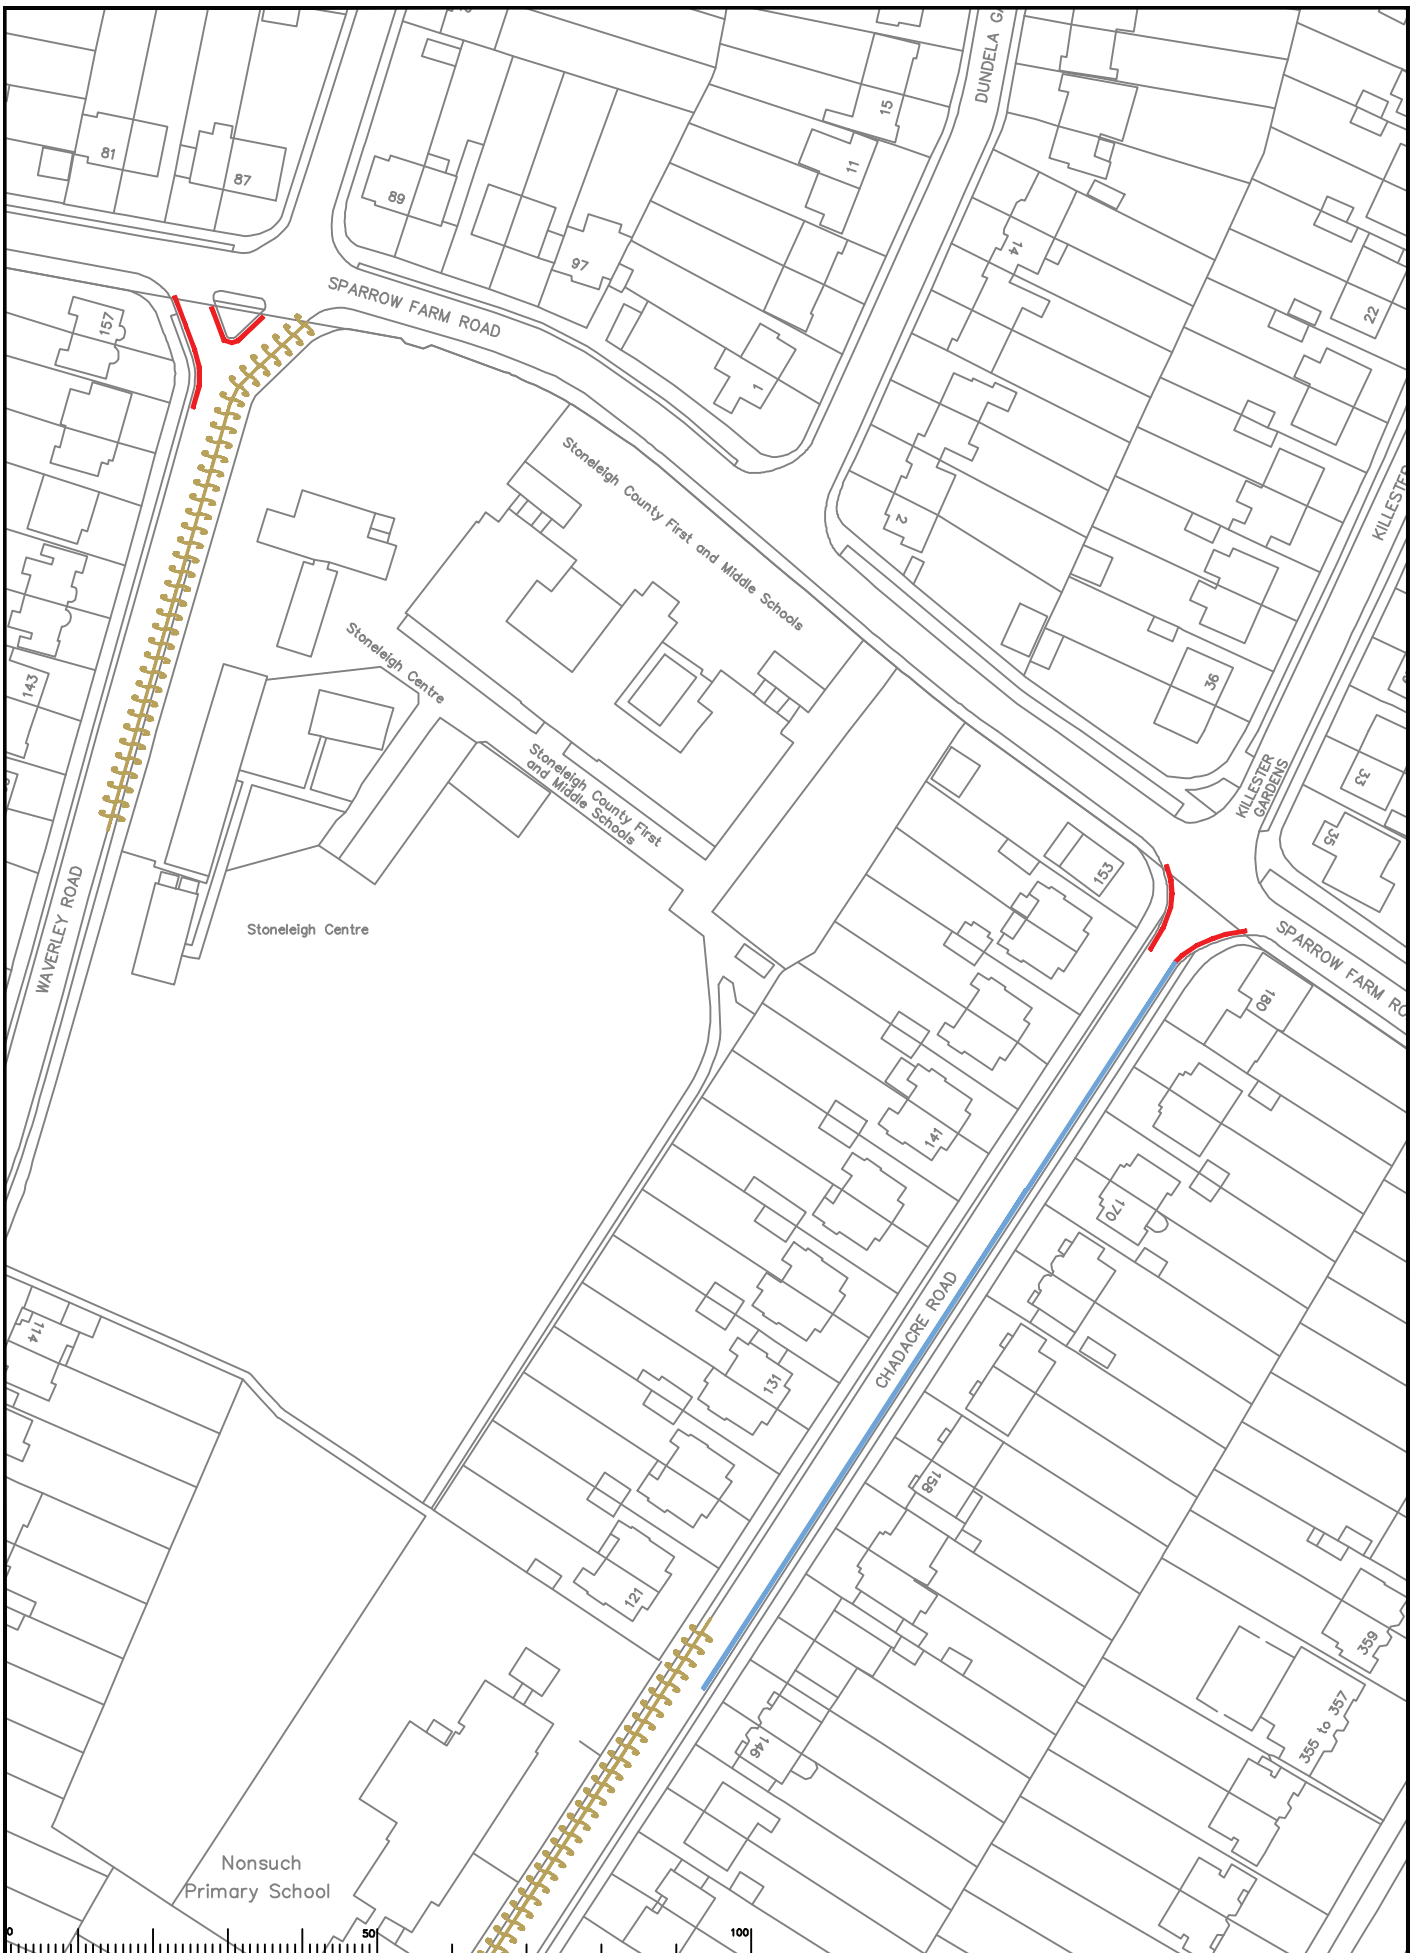


Rev	Description	Drawn	Sig.	Date	Chkd	Sig.	Date	Appr	Sig.	Date




 Checked by SDC Date 13.02.13
 Originator RH Date 13.02.13
 Approved by DC Date 13.02.13


Epsom and Ewell Parking Review
Phase 7
Proposed Waiting Restrictions
Waverley Road / Chadacre Road



SURREY COUNTY COUNCIL
 Sustainable Development
 Project No. 13
 Contract No. 13
 Classification: DRAFT

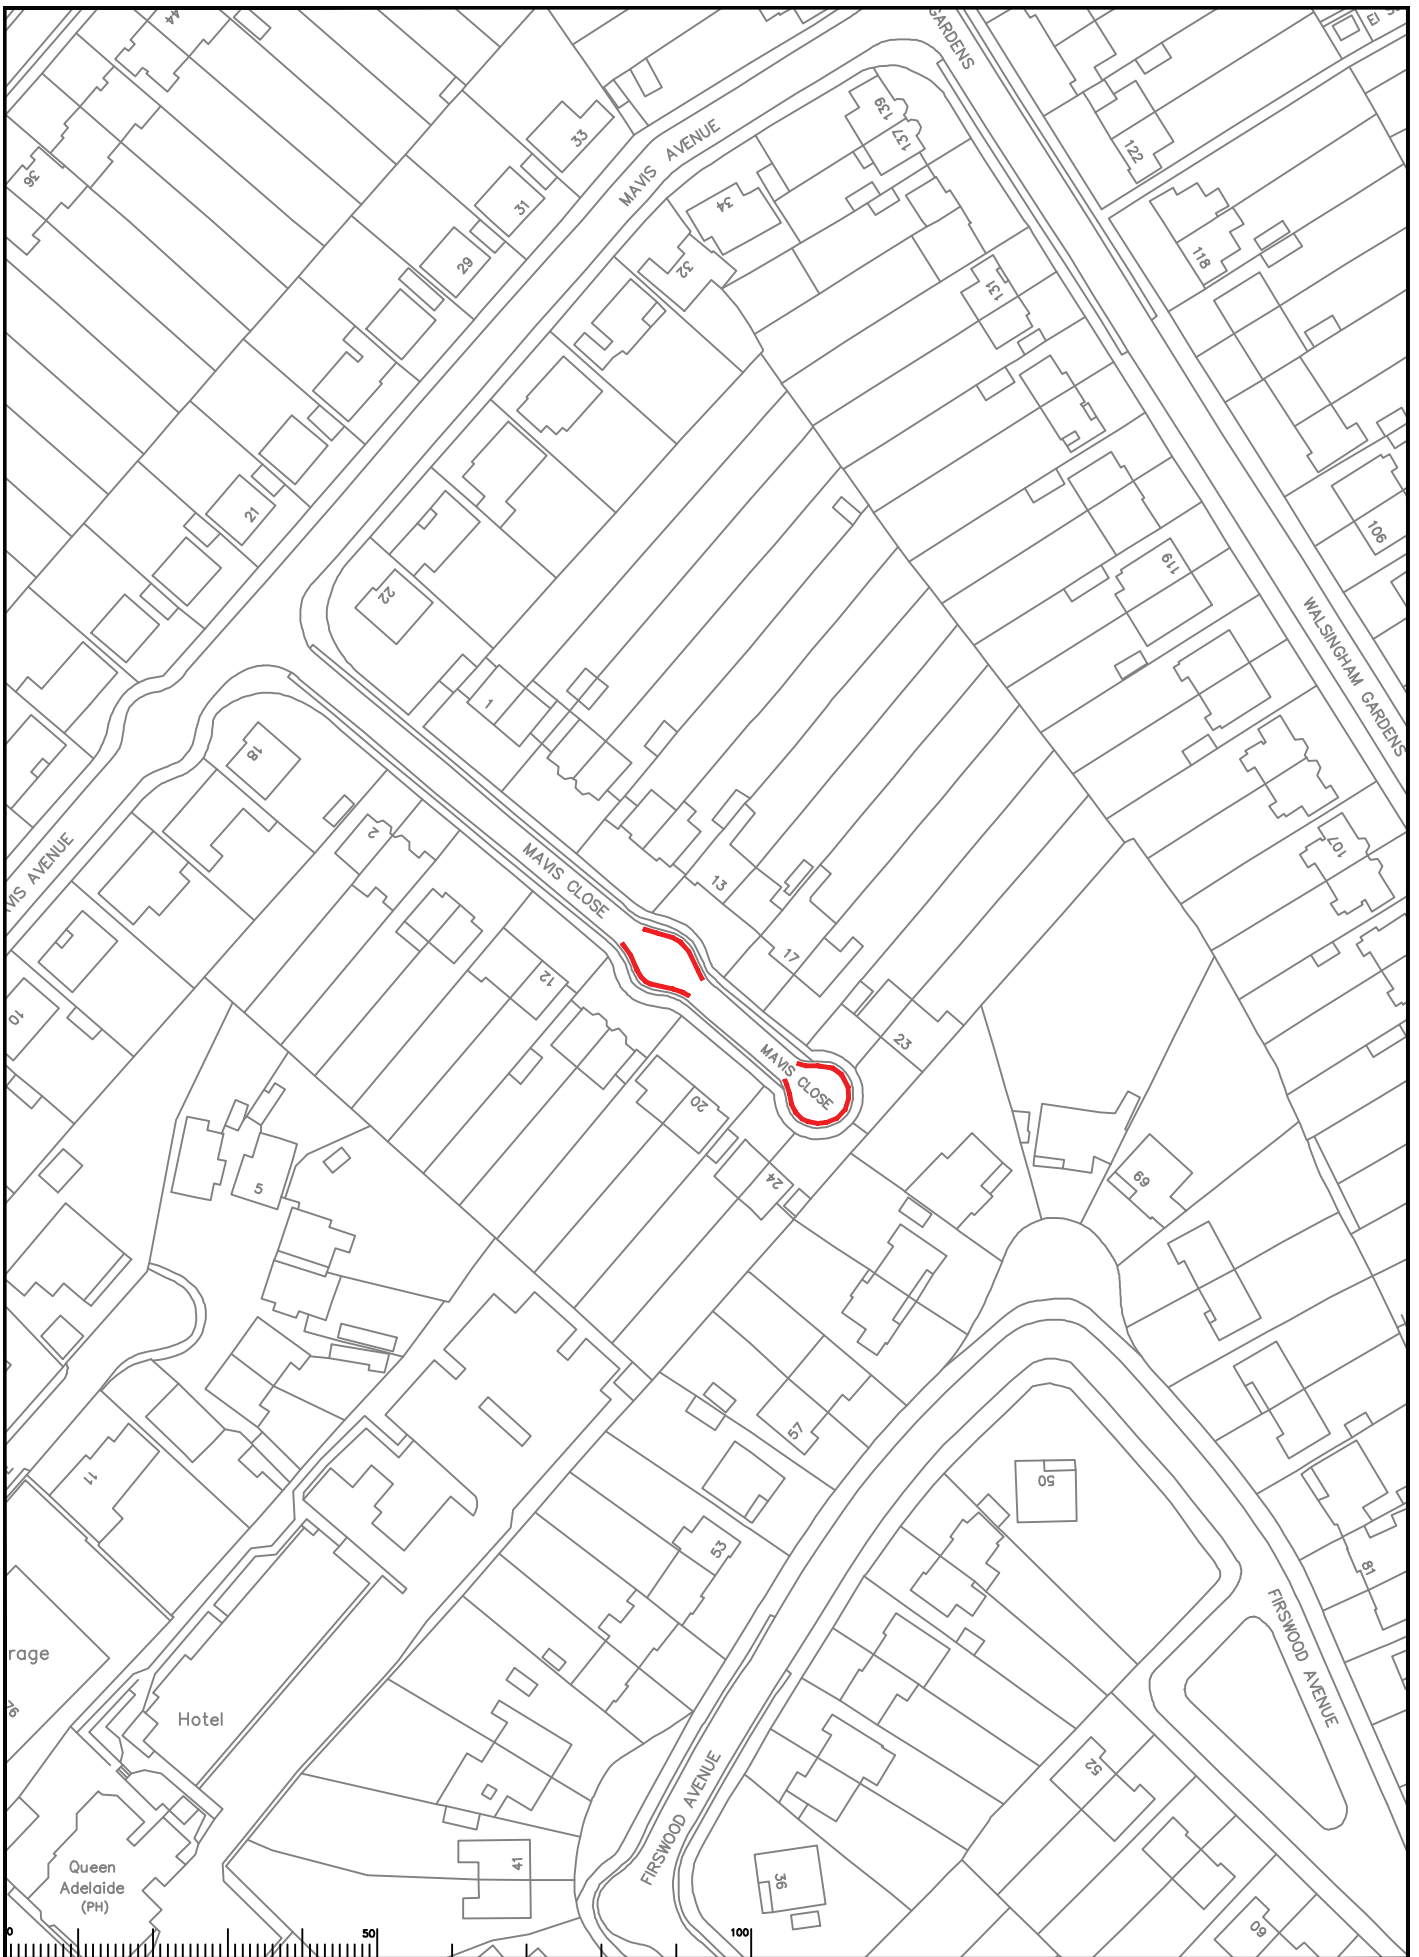


Rev	Description	Drawn	Sig.	Date	Chkd	Sig.	Date	Appr	Sig.	Date

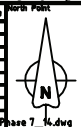


Drawn by: SDC
 Checked by: RH
 Approved by: DC
 Date: 13.02.13
 Date: 13.02.13
 Date: 13.02.13

**Epsom and Ewell Parking Review
 Phase 7**
**Proposed Waiting Restrictions
 Mavis Close**


SURREY COUNTY COUNCIL
 Sustainable Development
 Surrey Highways

Project No. _____
 Contract No. _____
 Drawing No. **14**
 Revision _____
DRAFT

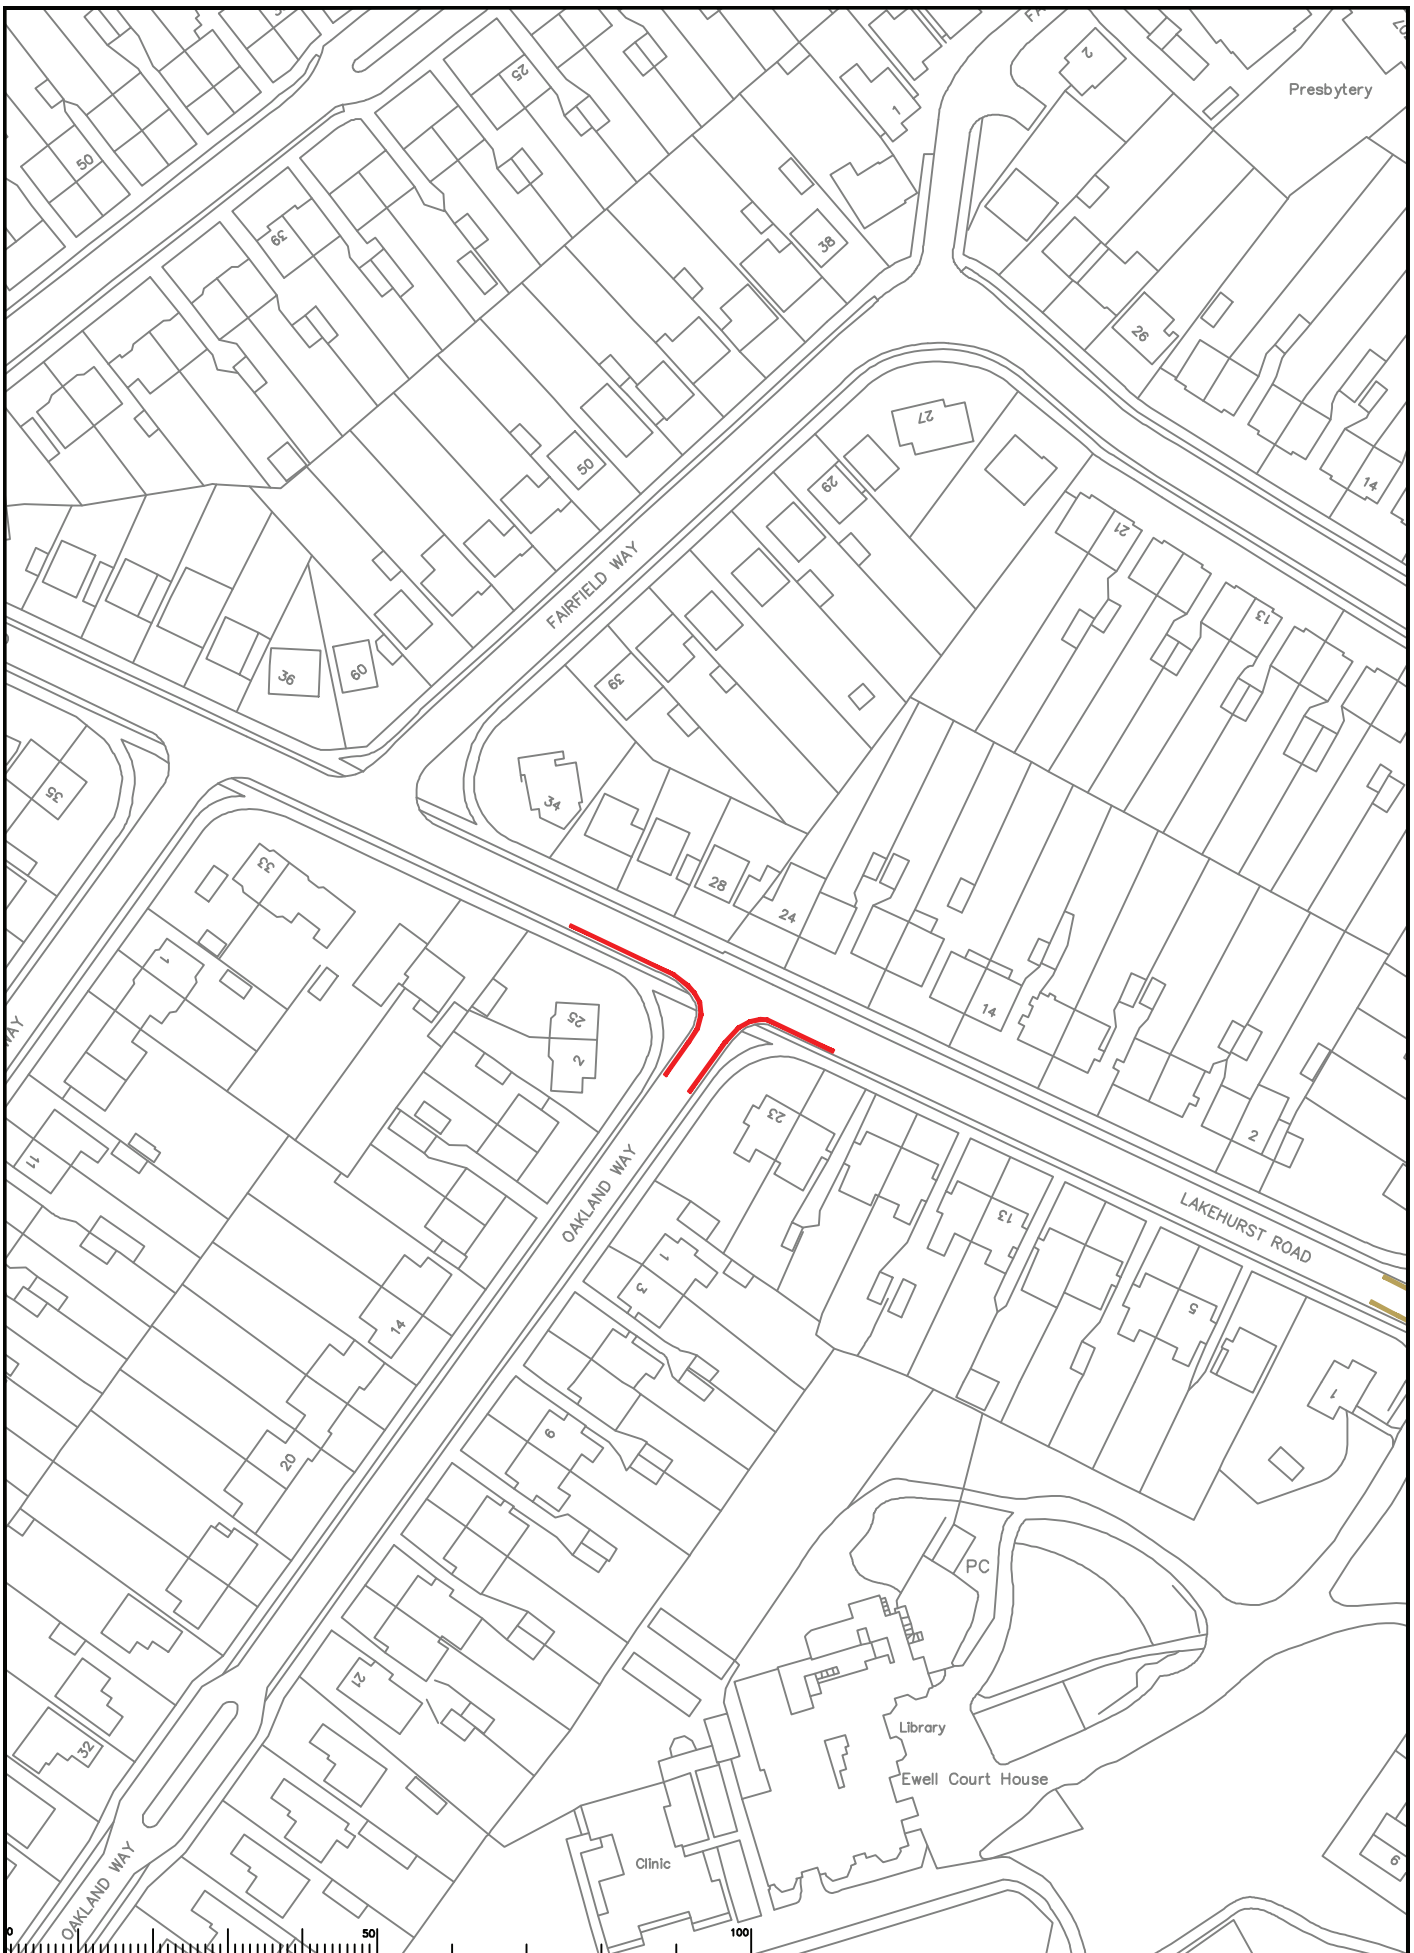

Rev	Description	Drawn	Sig.	Date	Chkd	Sig.	Date	Appr	Sig.	Date

North Point

Went to the Surrey Council meeting with the permission of the Controller of the Highway/Highways Office © Crown copyright. Unauthorised reproduction infringes Crown copyright and may lead to prosecution or civil proceedings.
Surrey County Council LA 02022 1995

Drawn by	SDC	Sig.	SDC	Date	13.02.13
Checked by	RH	Sig.	RH	Date	13.02.13
Approved by	DC	Sig.	DC	Date	13.02.13

Epsom and Ewell Parking Review
Phase 7

Proposed Waiting Restrictions
Lakehurst Road / Oakhurst Road

SHEET 01

Project No. _____


Contract No. _____

SURREY COUNTY COUNCIL
Surrey Highways

Drawing No. 15

Rev. _____

DRAFT

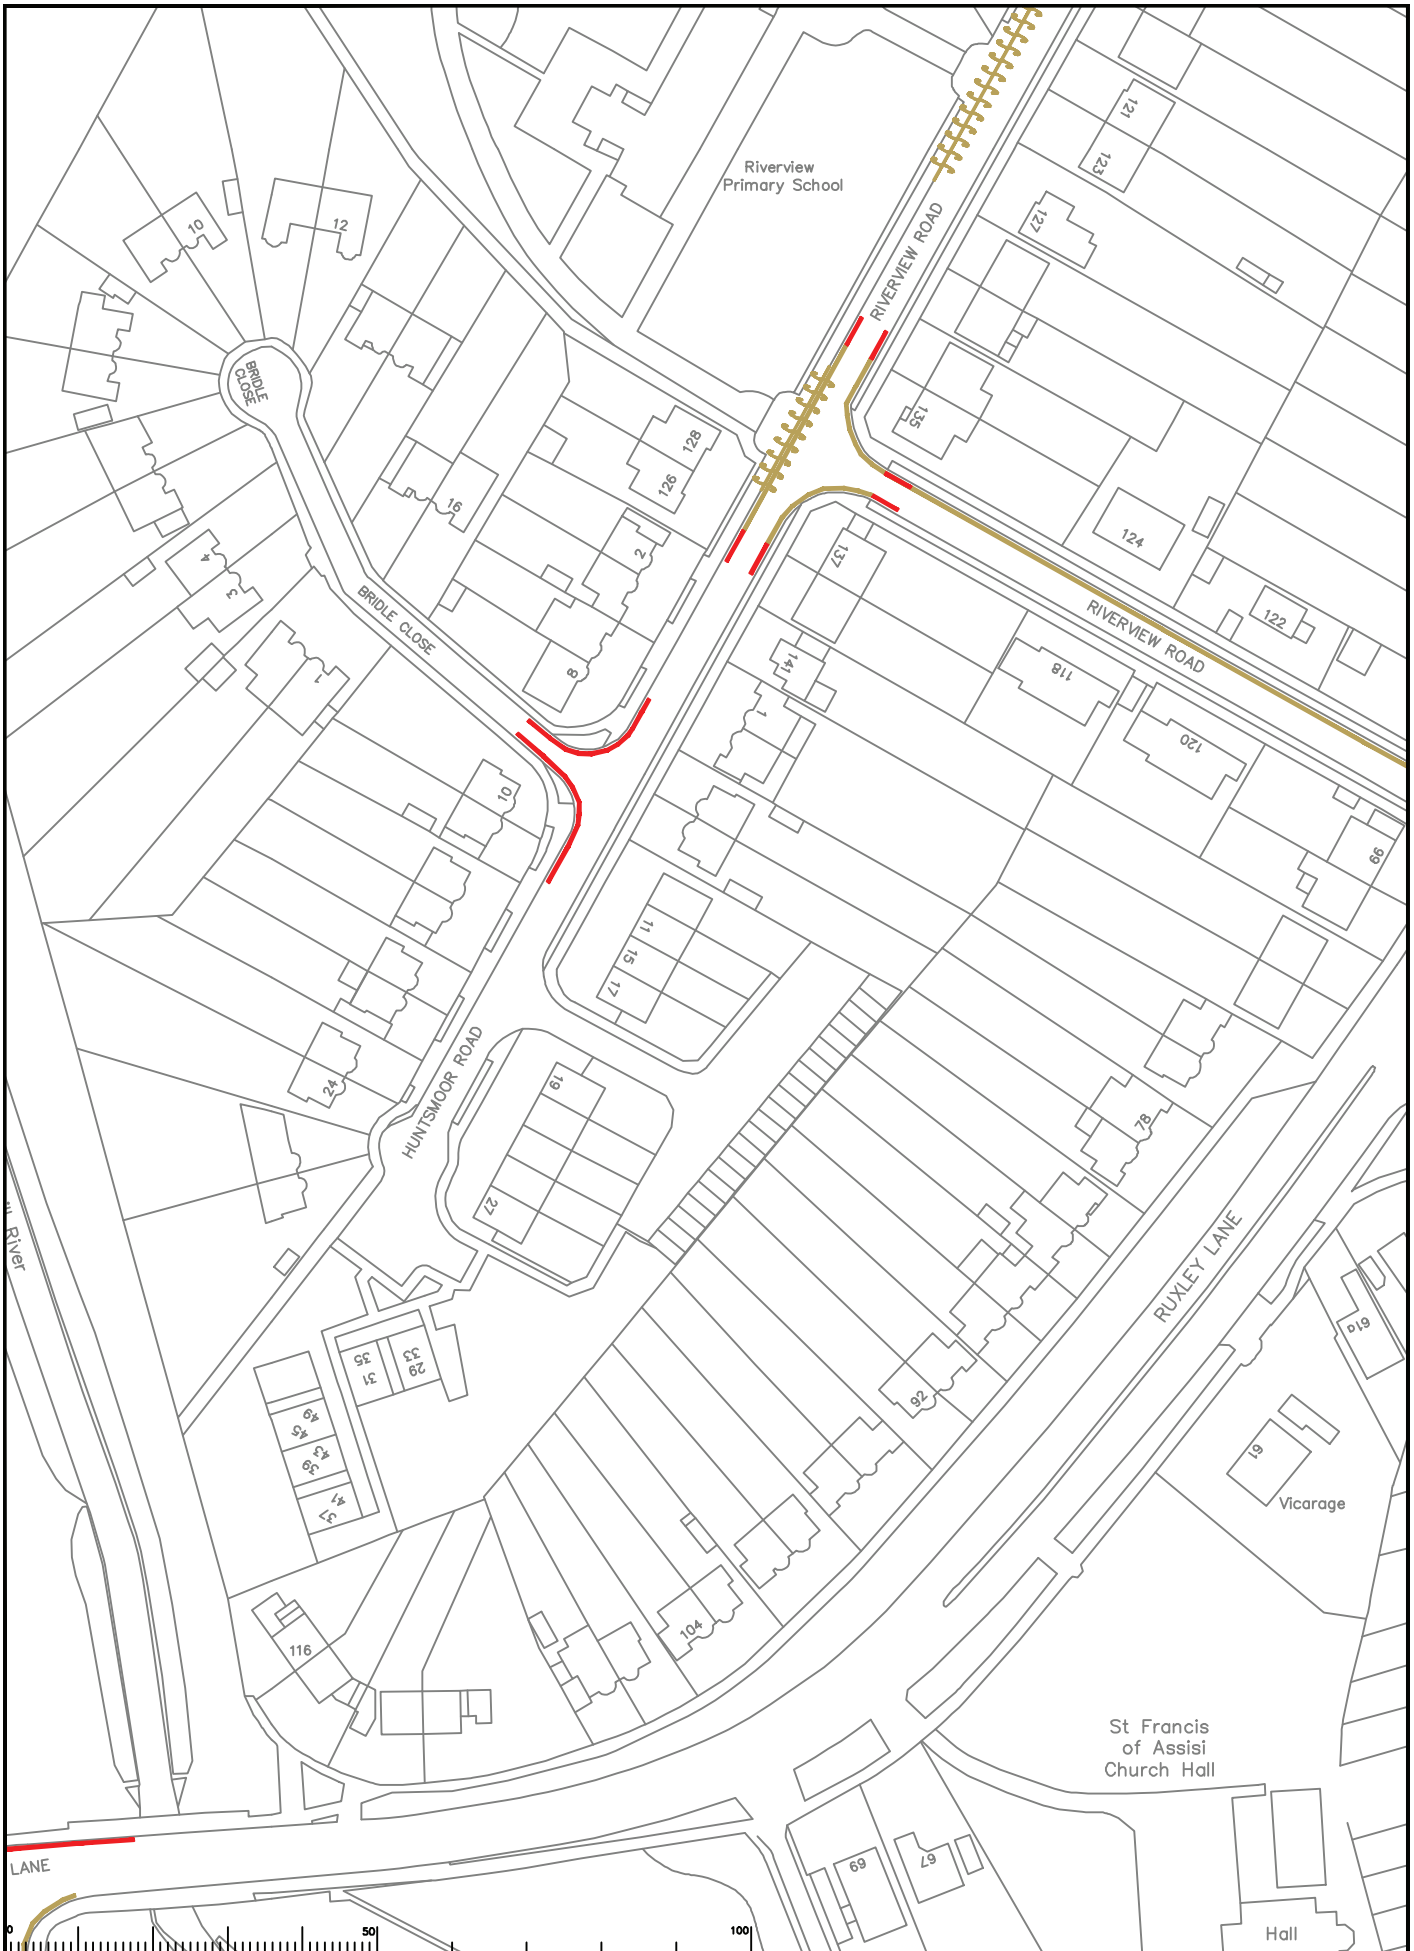

Rev	Description	Drawn	Sig.	Date	Chkd	Sig.	Date	Appr	Sig.	Date

North Point

Scale: 0 to 100

Went to see the Ordnance Survey map with the permission of the Controller of Her Majesty's Stationery Office. © Crown copyright. Unauthorised reproduction infringes Crown copyright and may lead to prosecution or civil proceedings. Surrey County Council LA 076229 1999.

Drawn by	SDC	Date	13.02.13
Checked by	RH	Date	13.02.13
Approved by	DC	Date	13.02.13

Epsom and Ewell Parking Review Phase 7

Proposed Waiting Restrictions

Riverview Road / Huntsmoor Road / Bridle Close


Project No. 17

Contract Sheet No. 17

Classification: DRAFT

SURREY COUNTY COUNCIL
Sustainable Development

Surrey Highways

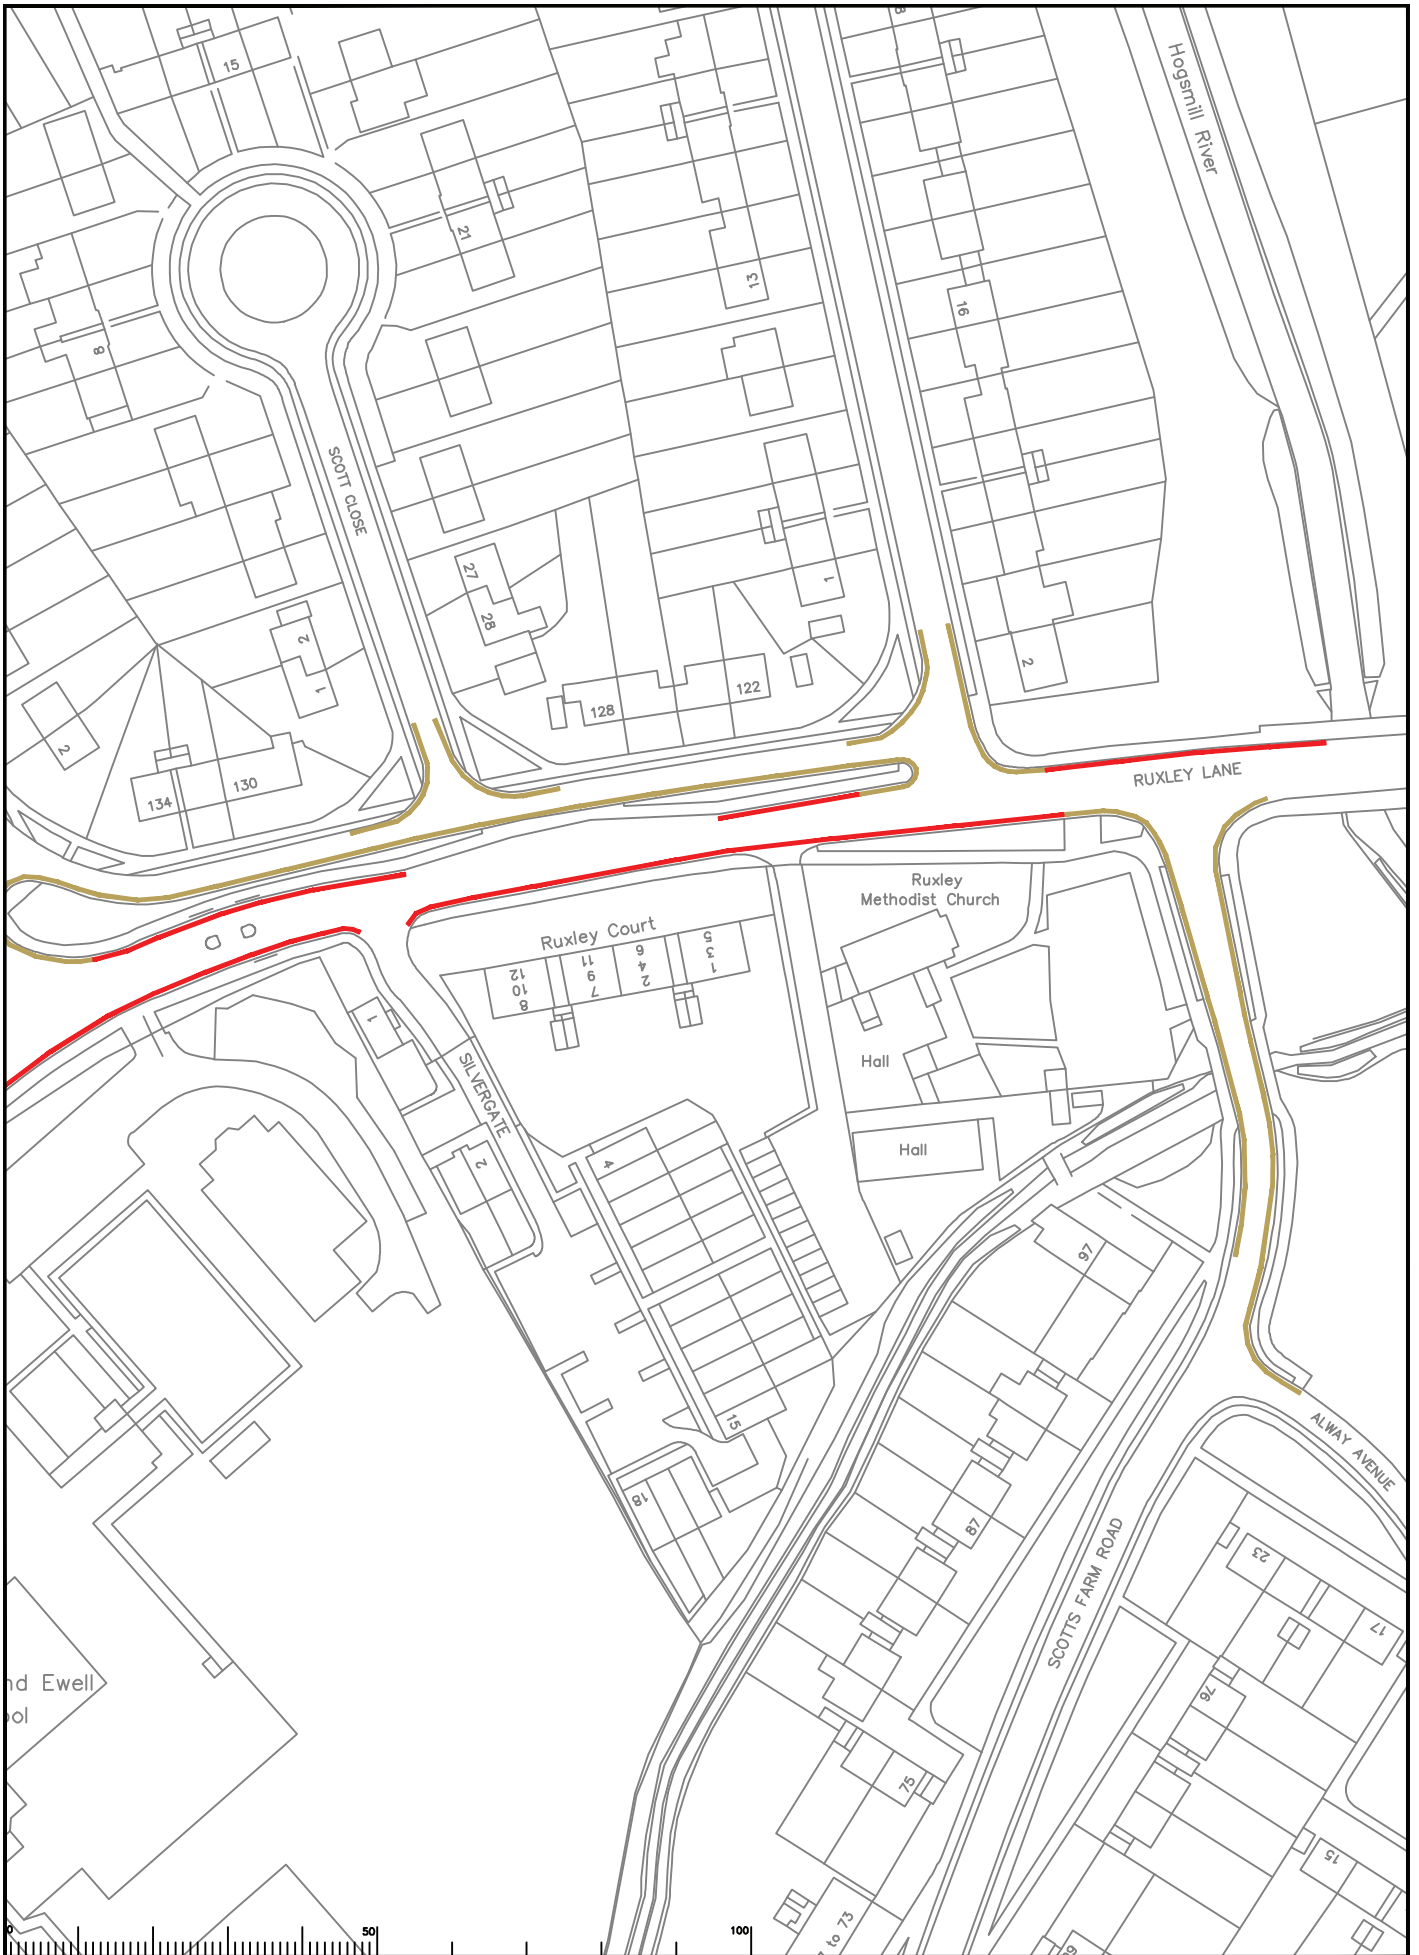

Rev	Description	Drawn	Sig.	Date	Chkd	Sig.	Date	Appr	Sig.	Date

North Point

Version: 13.02.13
 Drawn by: SDC
 Checked by: RH
 Approved by: DC

Epsom and Ewell Parking Review
 Phase 7


Proposed Waiting Restrictions
 Ruxley Lane

Project No. 18
 Contract No. 18
 Drawing No. 18
 Revision No. 18

SURREY COUNTY COUNCIL
 Sustainable Development
 Surrey Highways

Project No. 18
 Contract No. 18
 Drawing No. 18
 Revision No. 18

DRAFT

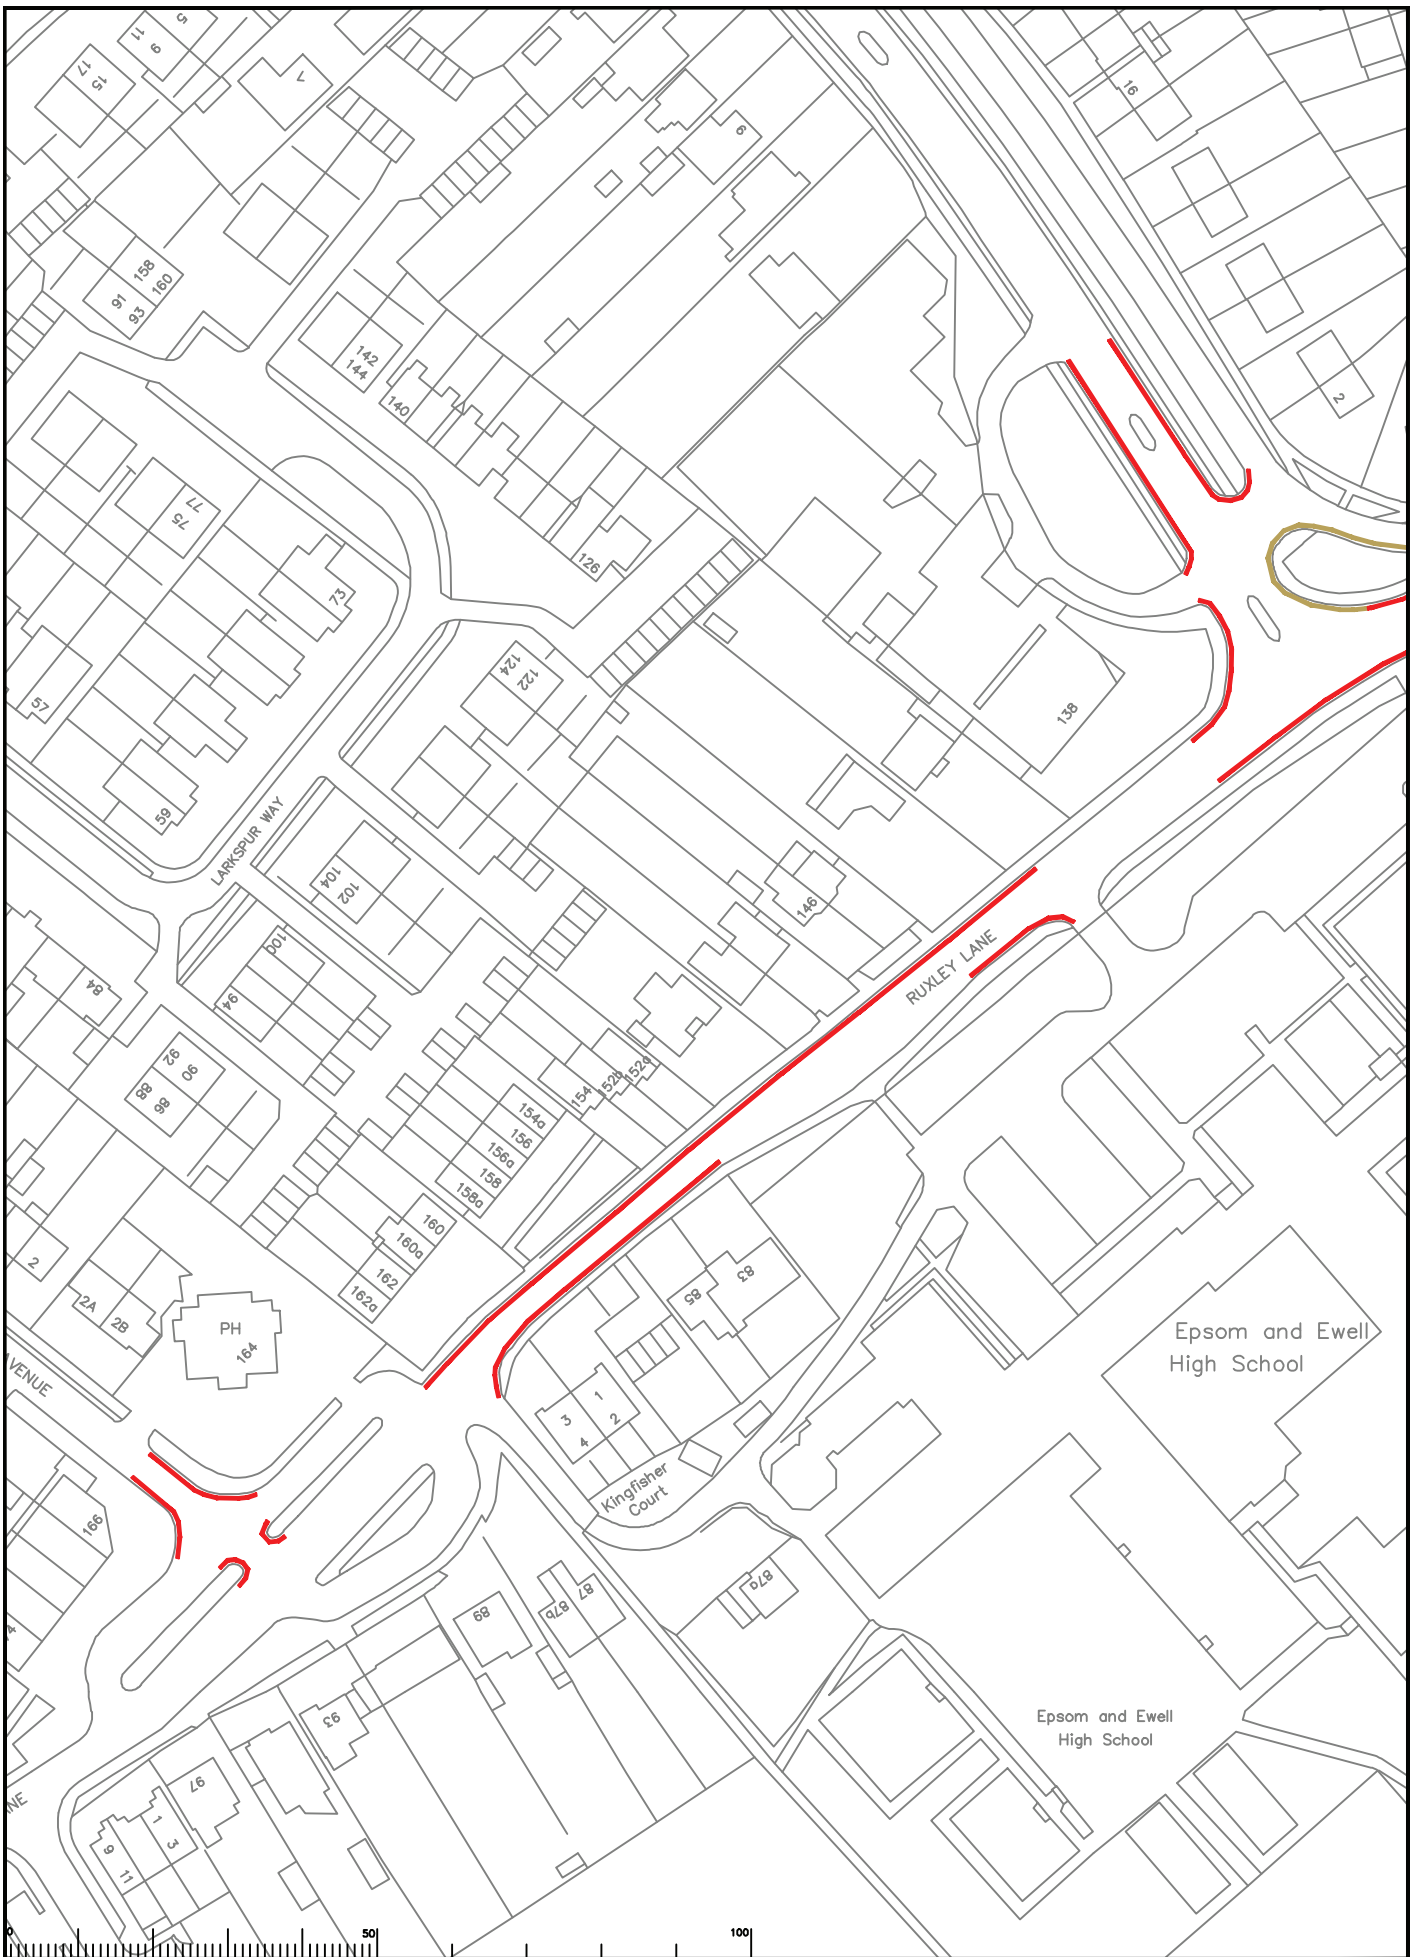

Rev	Description	Drawn	Sig.	Date	Chkd	Sig.	Date	Appr	Sig.	Date

North Point

Went to the Ordnance Survey mapping with the permission of the Controller of Her Majesty's Stationery Office © Crown copyright. Unauthorised reproduction infringes Crown copyright and may lead to prosecution or civil proceedings.
Surrey County Council LA 02022 1995

Drawn by	SDC	Sig.	SDC	Date	13.02.13
Checked by	RH	Sig.	RH	Date	13.02.13
Approved by	DC	Sig.	DC	Date	13.02.13

Epsom and Ewell Parking Review
Phase 7

Proposed Waiting Restrictions
Gatley Avenue / Cox Lane / Ruxley Lane


Sheet 19 of 19

SURREY COUNTY COUNCIL
Sustainable Development

Surrey Highways

Project No.	
Contract No.	
Drawing No.	19
Revision	

DRAFT

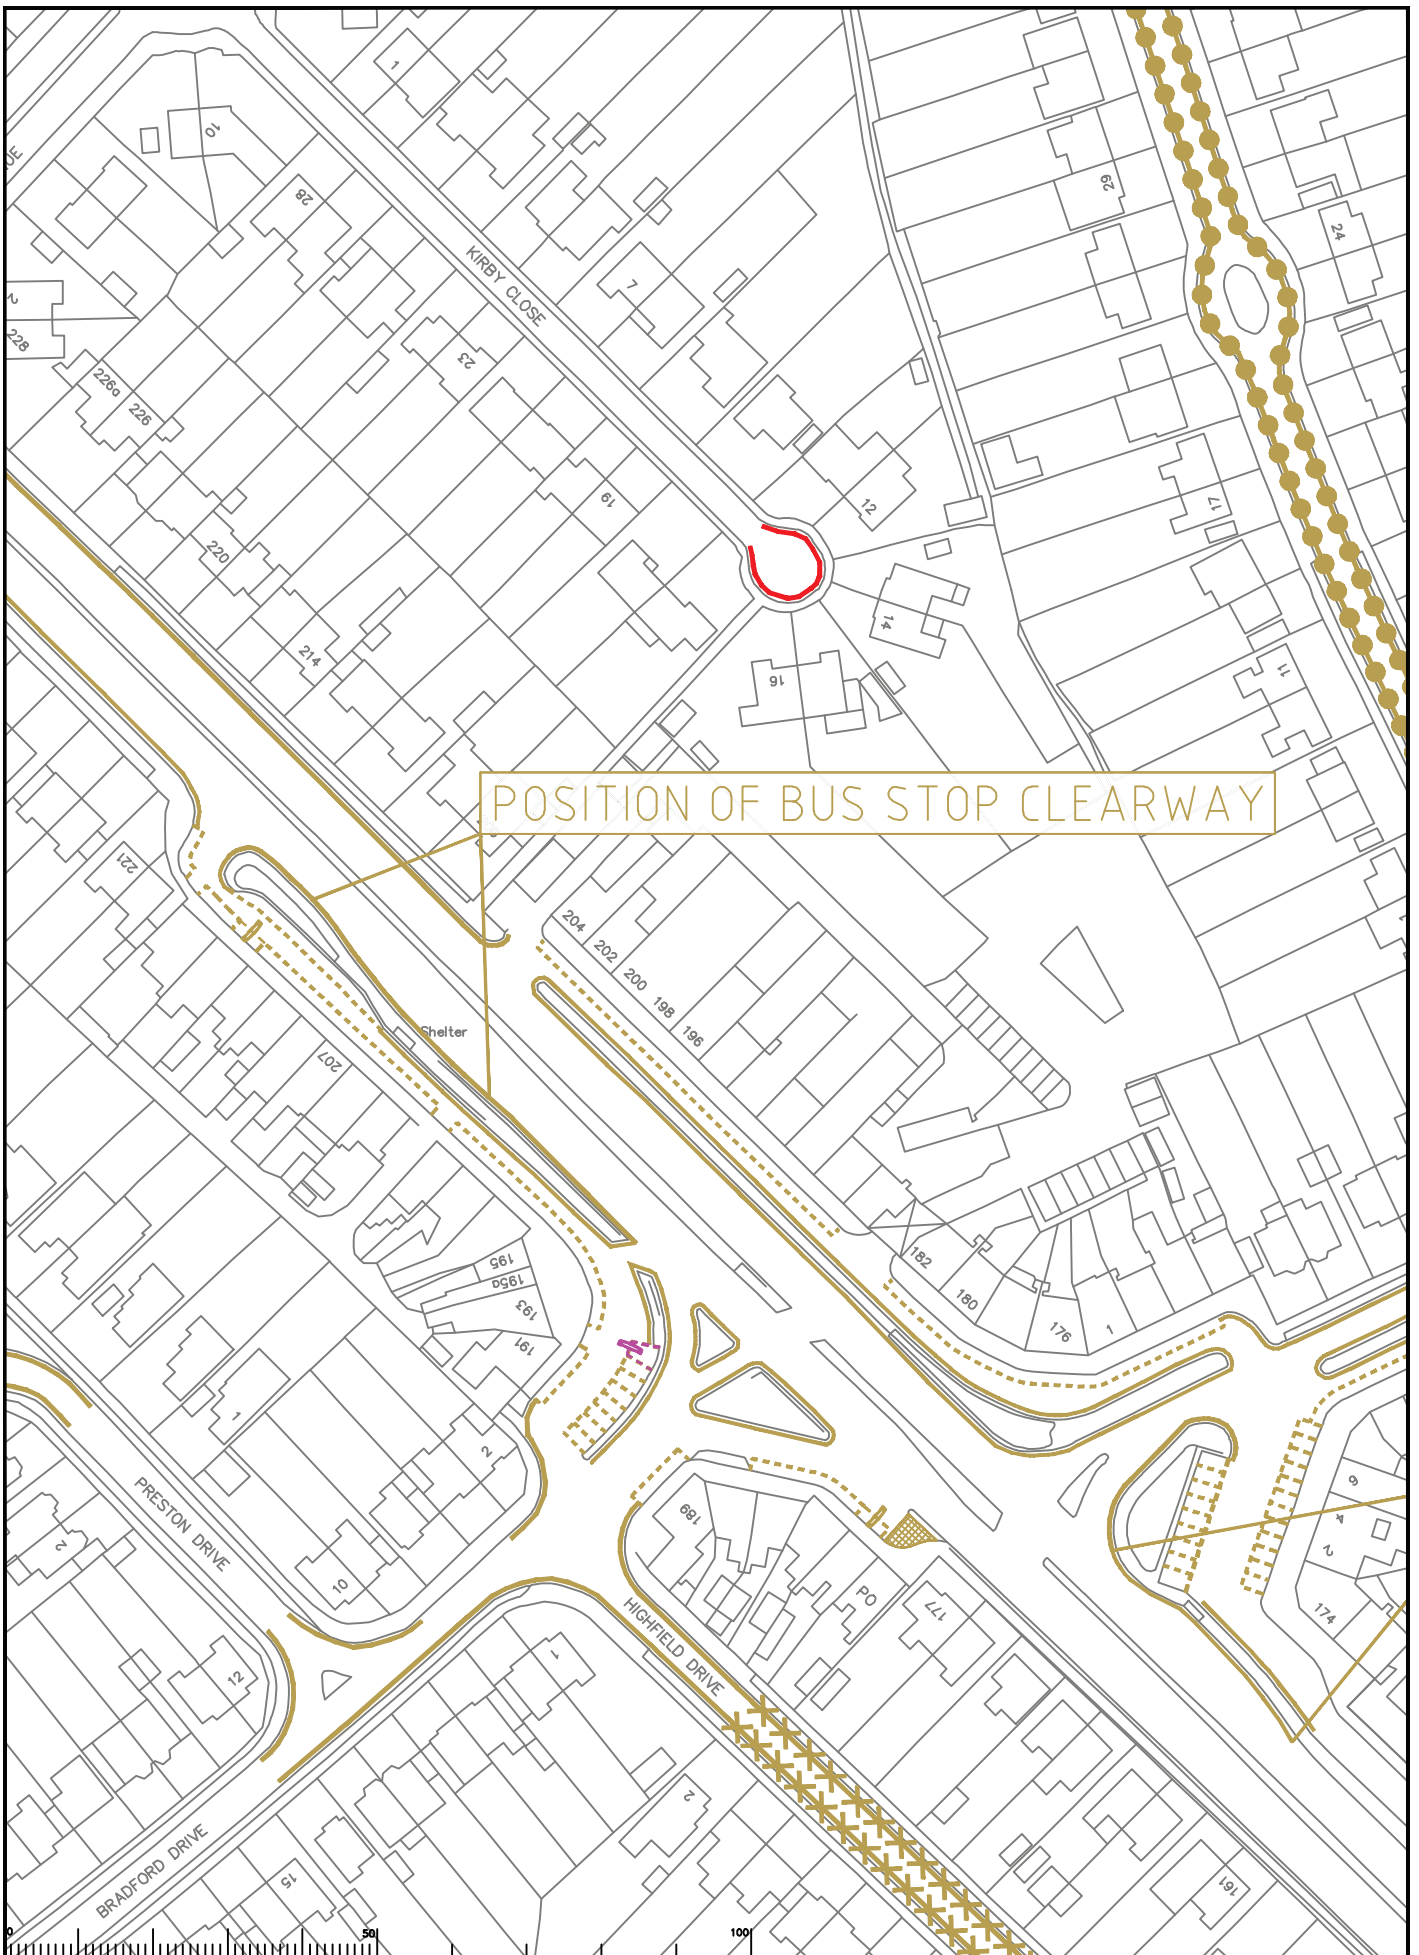

POSITION OF BUS STOP CLEARWAY

Rev	Description	Drawn	Sig.	Date	Chkd	Sig.	Date	Appr	Sig.	Date



Went to the Ordnance Survey office with the permission of the Controller of Her Majesty's Stationery Office. © Crown copyright. Unauthorised reproduction infringes Crown copyright and may lead to prosecution or civil proceedings.
Surrey County Council LA 02022 1995

Drawn by	SDC	Date	13.02.13
Checked by	RH	Date	13.02.13
Approved by	DC	Date	13.02.13

Epsom and Ewell Parking Review
Phase 7

Proposed Waiting Restrictions
Kirby Close / Kingston Road / Bradford Drive

SURREY COUNTY COUNCIL
Sustainable Development

Project No. _____
Contract Sheet No. _____
Drawing No. **20**
Revision _____
Classification
DRAFT