

Rev	Description	Drawn	Sig.	Date	Chkd	Sig.	Date	Appr	Sig.	Date

North Point

Scale: 0 50 100

Notes: This plan is the Ordnance Survey mapping with the permission of the Controller of Her Majesty's Stationery Office. © Crown copyright. Unauthorised reproduction infringes Crown copyright and may lead to prosecution or civil proceedings. Surrey County Council LA 02622 1995.

Drawn by	SDC	Date	13.02.13
Checked by	RH	Date	13.02.13
Approved by	DC	Date	13.02.13


Epsom and Ewell Parking Review  
Phase 7

Proposed Waiting Restrictions  
Chadacre Road

SHEET 07


**SURREY COUNTY COUNCIL**  
Sustainable Development

Project No. \_\_\_\_\_  
Contract No. \_\_\_\_\_  
Drawing No. **21**  
Revision \_\_\_\_\_  
Classification **DRAFT**

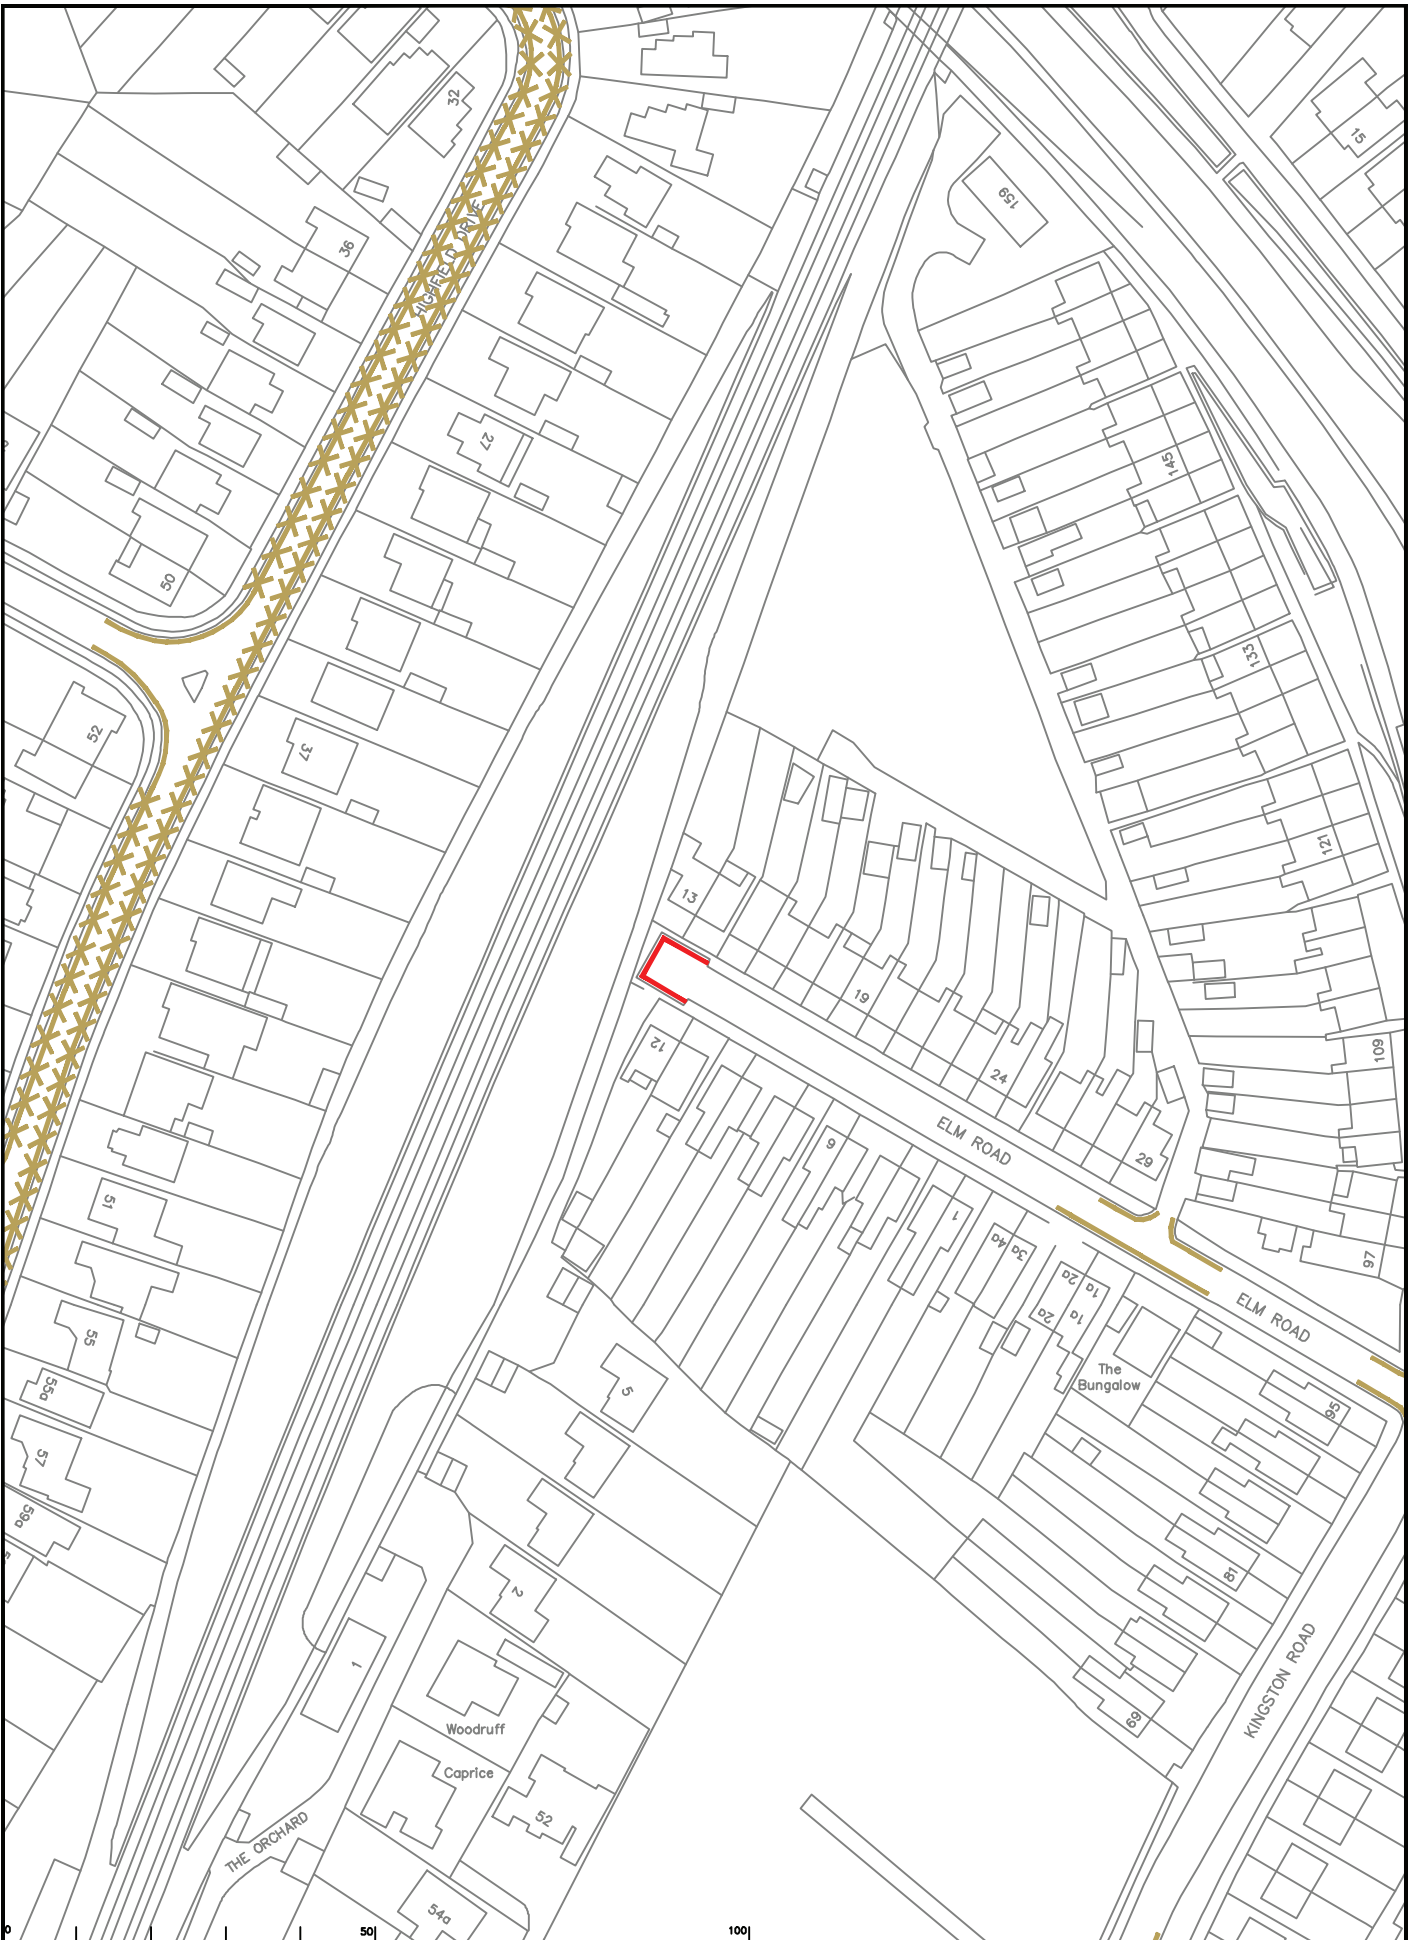

Rev	Description	Drawn	Sig.	Date	Chkd	Sig.	Date	Appr	Sig.	Date

North Point




Version: 13.02.13  
 Checked by: SDC, Date: 13.02.13  
 Originator: RH, Date: 13.02.13  
 Approved by: DC, Date: 13.02.13


Epsom and Ewell Parking Review  
 Phase 7  
 Proposed Waiting Restrictions  
 Elm Road

SURREY COUNTY COUNCIL  
 Sustainable Development

Project No. 22  
 Contract No. 22  
 Drawing No. 22  
 Revision No. 22  
 Date: 13.02.13  
 Classification: DRAFT

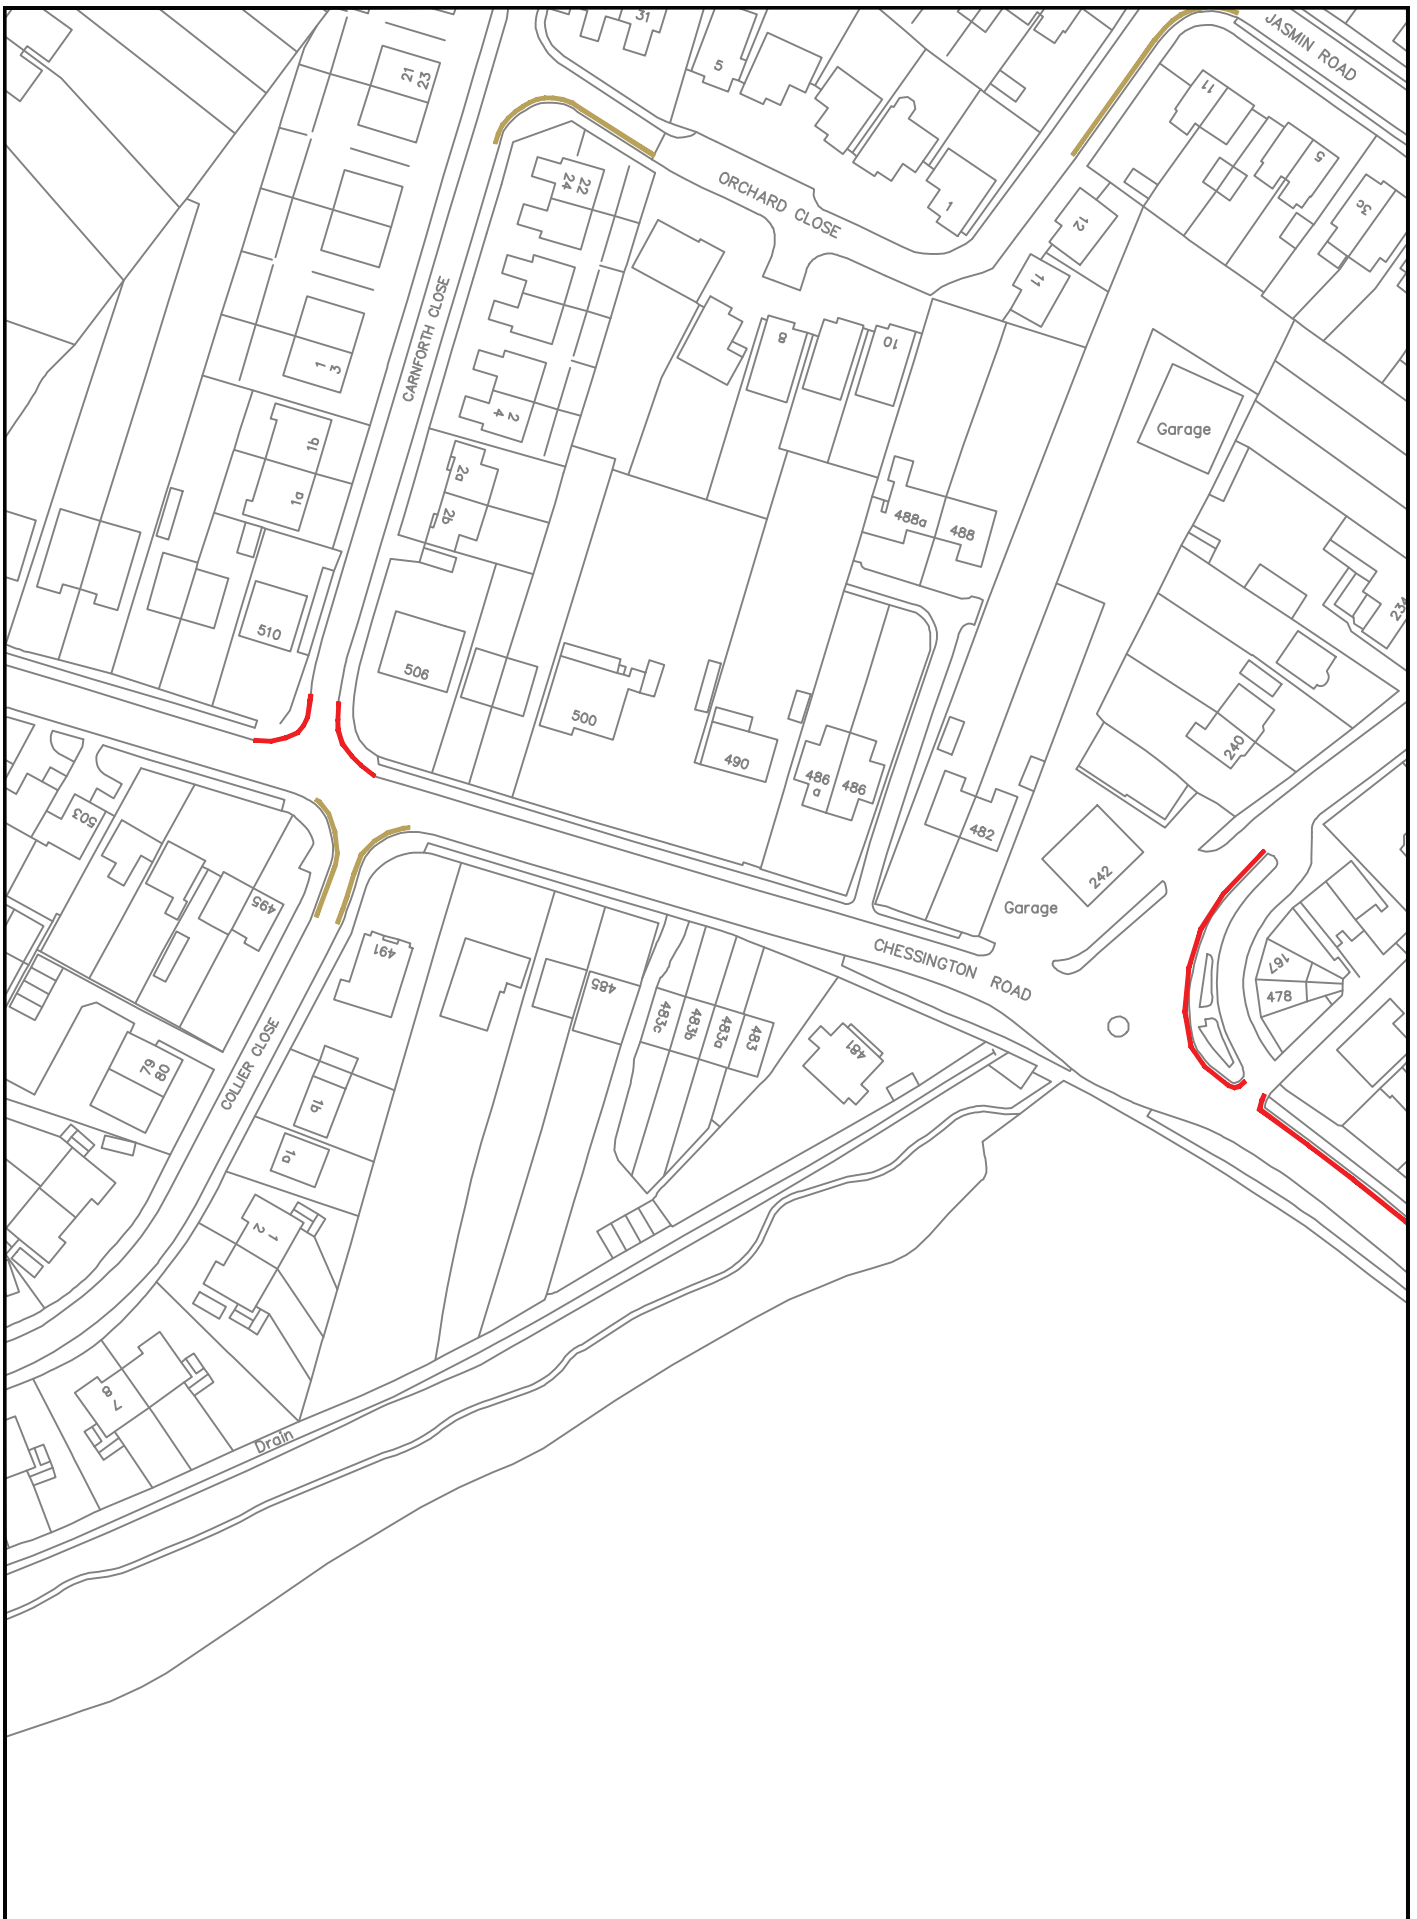

<table border="1" style="width:100%; border-collapse: collapse;"> <thead> <tr> <th>Rev</th> <th>Description</th> <th>Drawn</th> <th>Sig.</th> <th>Date</th> <th>Chkd</th> <th>Sig.</th> <th>Date</th> <th>Appr</th> <th>Sig.</th> <th>Date</th> </tr> </thead> <tbody> <tr><td> </td><td> </td><td> </td><td> </td><td> </td><td> </td><td> </td><td> </td><td> </td><td> </td><td> </td></tr> <tr><td> </td><td> </td><td> </td><td> </td><td> </td><td> </td><td> </td><td> </td><td> </td><td> </td><td> </td></tr> <tr><td> </td><td> </td><td> </td><td> </td><td> </td><td> </td><td> </td><td> </td><td> </td><td> </td><td> </td></tr> <tr><td> </td><td> </td><td> </td><td> </td><td> </td><td> </td><td> </td><td> </td><td> </td><td> </td><td> </td></tr> </tbody> </table>	Rev	Description	Drawn	Sig.	Date	Chkd	Sig.	Date	Appr	Sig.	Date	<p>North Arrow</p>	<p>Went to the Ordnance Survey mapping with the permission of the Controller of Her Majesty's Stationery Office. © Crown copyright. Unauthorised reproduction infringes Crown copyright and may lead to prosecution or civil proceedings.</p> <p>Surrey County Council LA 00022 1995</p> <table border="1" style="width:100%; border-collapse: collapse;"> <tr> <td>Drawn by</td> <td>SDC</td> <td>Sig.</td> <td>SDC</td> <td>Date</td> <td>13.02.13</td> </tr> <tr> <td>Checked by</td> <td>RH</td> <td>Sig.</td> <td>RH</td> <td>Date</td> <td>13.02.13</td> </tr> <tr> <td>Approved by</td> <td>DC</td> <td>Sig.</td> <td>DC</td> <td>Date</td> <td>13.02.13</td> </tr> </table>	Drawn by	SDC	Sig.	SDC	Date	13.02.13	Checked by	RH	Sig.	RH	Date	13.02.13	Approved by	DC	Sig.	DC	Date	13.02.13	<p><b>Epsom and Ewell Parking Review Phase 7</b></p> <p><b>Proposed Waiting Restrictions Carnforth Close / Chessington Road</b></p> <p style="font-size: 8px;">SHEET 01 OF 01</p>	<p><b>SURREY COUNTY COUNCIL</b> <i>Sustainable Development</i></p> <p>Surrey Highways</p>	<table border="1" style="width:100%; border-collapse: collapse;"> <tr> <td>Project No.</td> <td> </td> </tr> <tr> <td>Contract No.</td> <td> </td> </tr> <tr> <td>Planning No.</td> <td>23</td> </tr> <tr> <td>Rev.</td> <td> </td> </tr> <tr> <td>Classification</td> <td>DRAFT</td> </tr> </table>	Project No.		Contract No.		Planning No.	23	Rev.		Classification	DRAFT
Rev	Description	Drawn	Sig.	Date	Chkd	Sig.	Date	Appr	Sig.	Date	
Drawn by	SDC	Sig.	SDC	Date	13.02.13	
Checked by	RH	Sig.	RH	Date	13.02.13	
Approved by	DC	Sig.	DC	Date	13.02.13	
Project No.	
Contract No.	
Planning No.	23	
Rev.	
Classification	DRAFT	

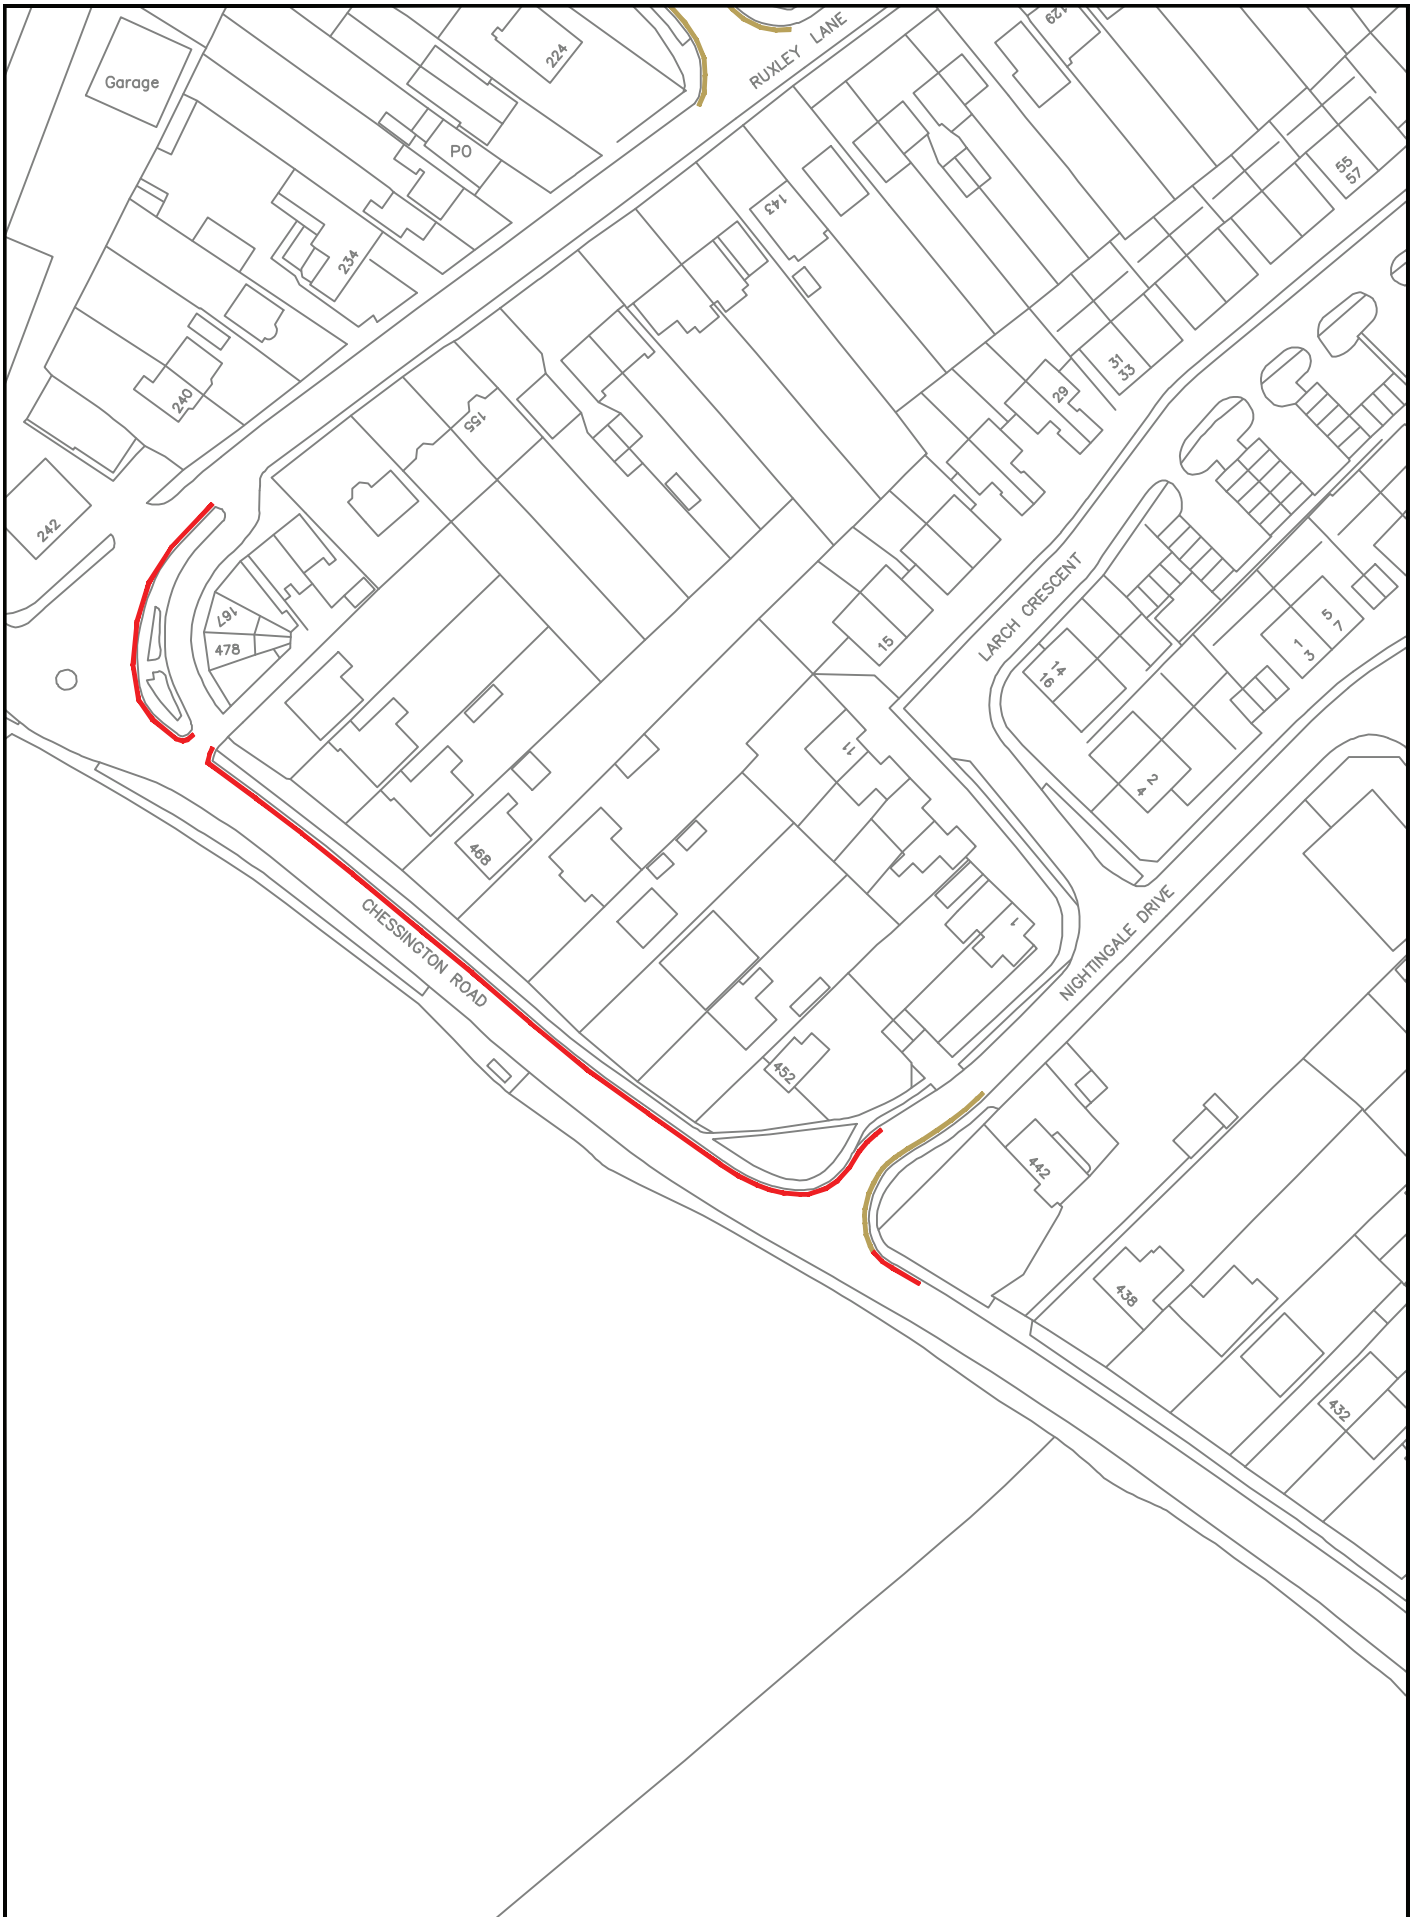

Rev	Description	Drawn	Sig.	Date	Chkd	Sig.	Date	Appr	Sig.	Date

North Point

Scale: 0, 50, 100

Version: 13.02.13

Drawn by: SDC, Date: 13.02.13

Checked by: RH, Date: 13.02.13

Approved by: DC, Date: 13.02.13


Epsom and Ewell Parking Review  
Phase 7

Proposed Waiting Restrictions  
Nightingale Drive / Chessington Road

SHEET 24 OF 24

**SURREY COUNTY COUNCIL**  
Surrey Highways

Project No. \_\_\_\_\_  
Contract No. \_\_\_\_\_  
Drawing No. **24**  
Revision \_\_\_\_\_  
Classification: **DRAFT**

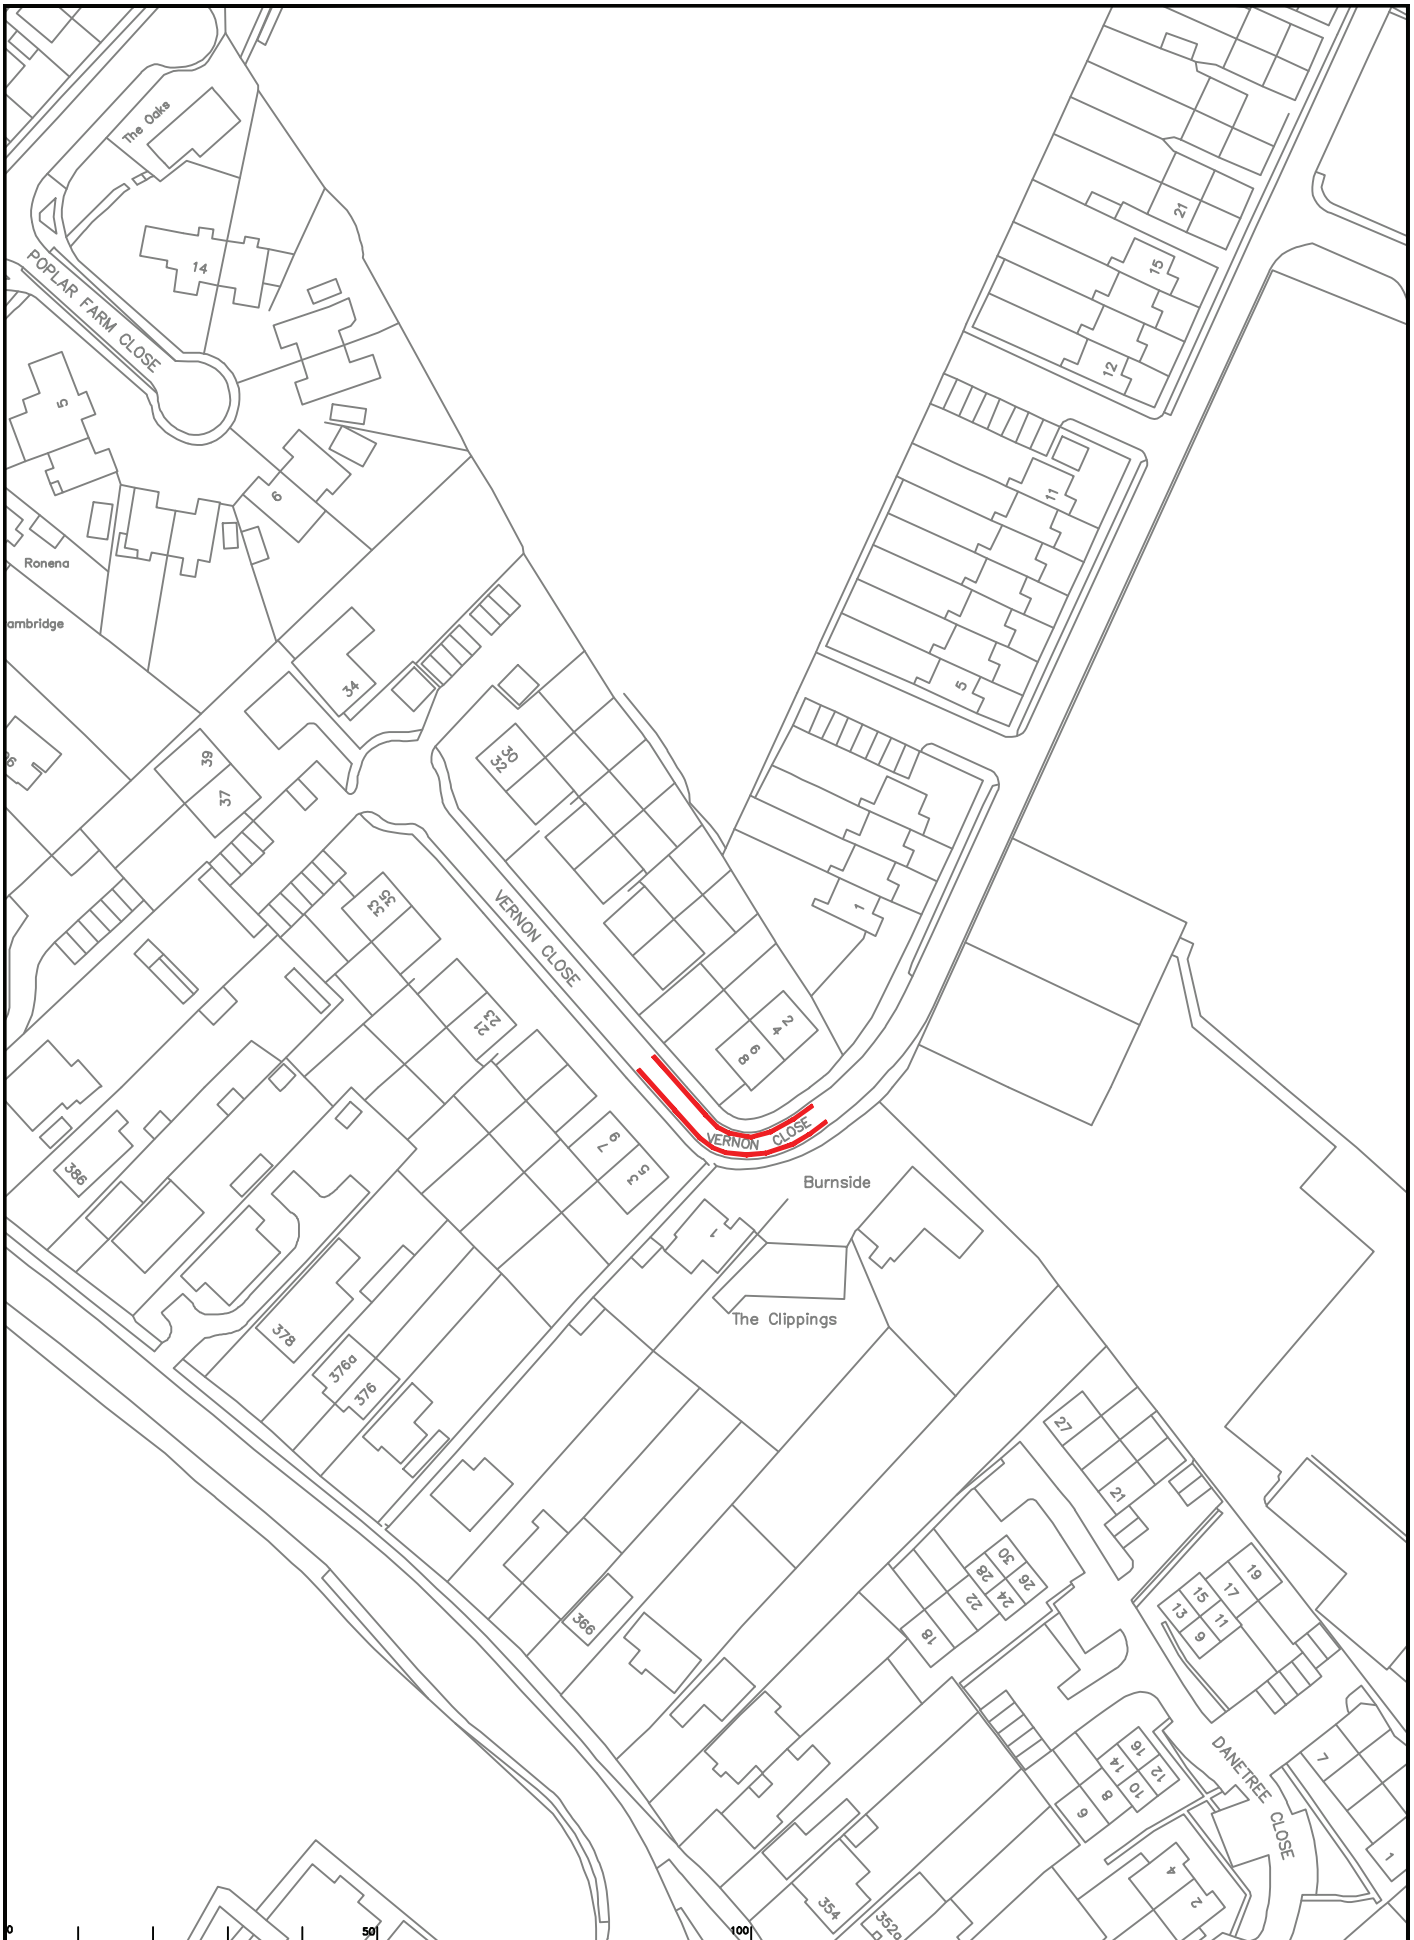

Rev	Description	Drawn	Sig.	Date	Chkd	Sig.	Date	Appr	Sig.	Date

North Point

Scale: 0, 50, 100

Version: 13.02.13

Drawn by: SDC

Checked by: RH

Approved by: DC

Date: 13.02.13

Epsom and Ewell Parking Review  
Phase 7

Proposed Waiting Restrictions  
Vernon Close

Project No. 25


Contract No. 25

Revision No. 25


Classification: DRAFT

SURREY COUNTY COUNCIL

Surrey Highways

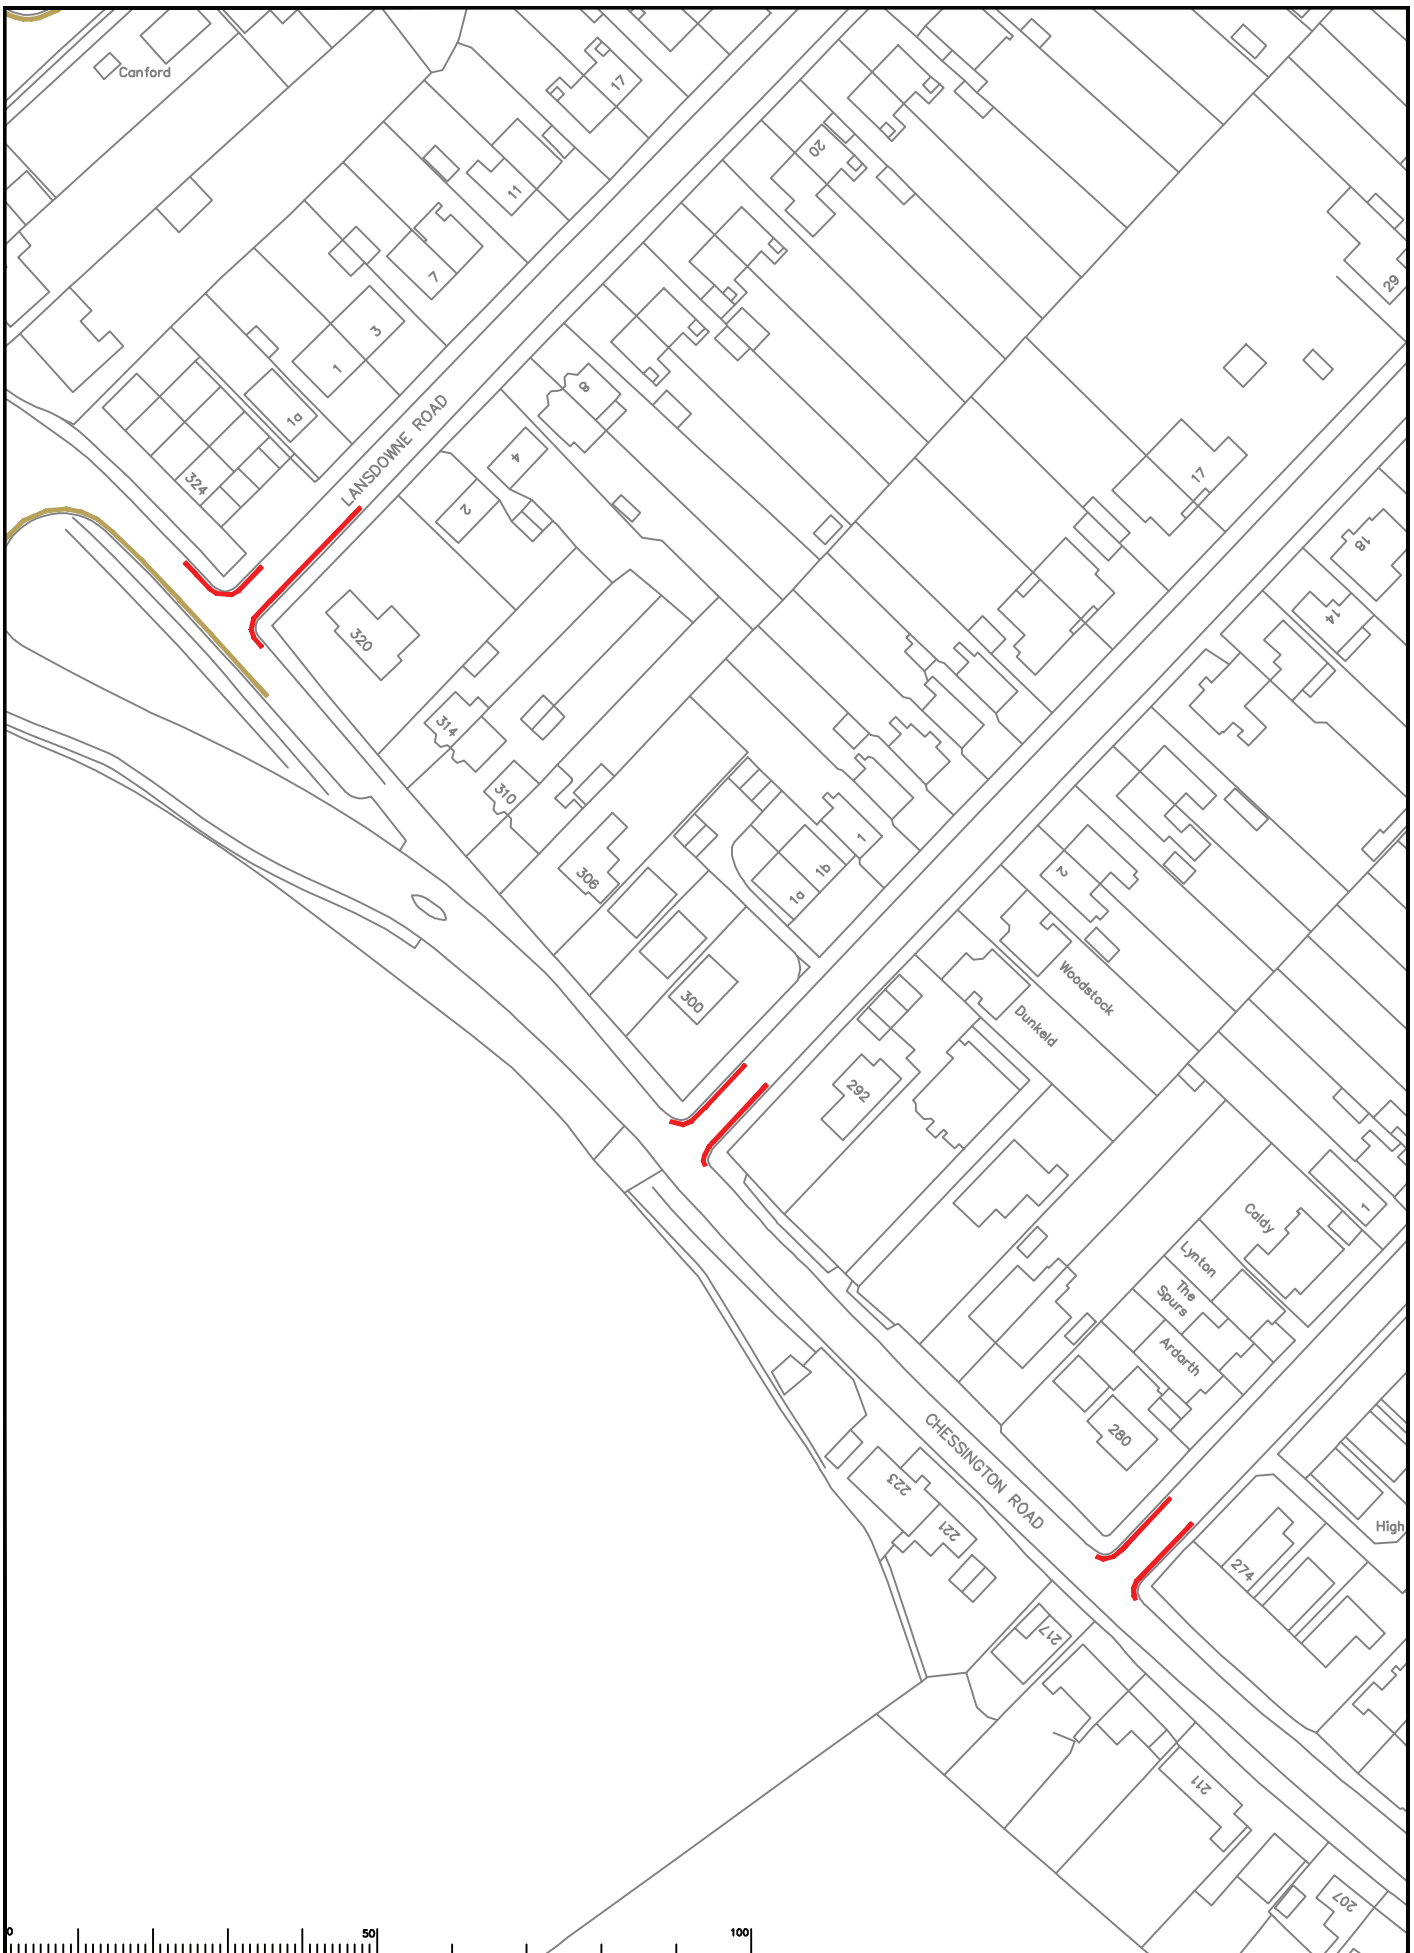

Rev	Description	Drawn	Sig.	Date	Chkd	Sig.	Date	Appr	Sig.	Date

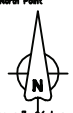

Notes: 1. Please refer to the Ordnance Survey mapping with the permission of the Controller of Her Majesty's Stationery Office. © Crown copyright. Unauthorised reproduction infringes Crown copyright and may lead to prosecution or civil proceedings.  
Surrey County Council LA 076272 1999


Drawn by: SDC Date: 13.02.13  
 Checked by: RH Date: 13.02.13  
 Approved by: DC Date: 13.02.13

Epsom and Ewell Parking Review  
Phase 7

Proposed Waiting Restrictions  
Lansdowne Rd / Chesterfield Rd / Heatherside Rd

Project No. \_\_\_\_\_  
 Contract No. \_\_\_\_\_  
 Drawing No. **26**  
 Revision \_\_\_\_\_  
 Classification: **DRAFT**

**SURREY COUNTY COUNCIL**  
 Sustainable Development  
 Surrey Highways

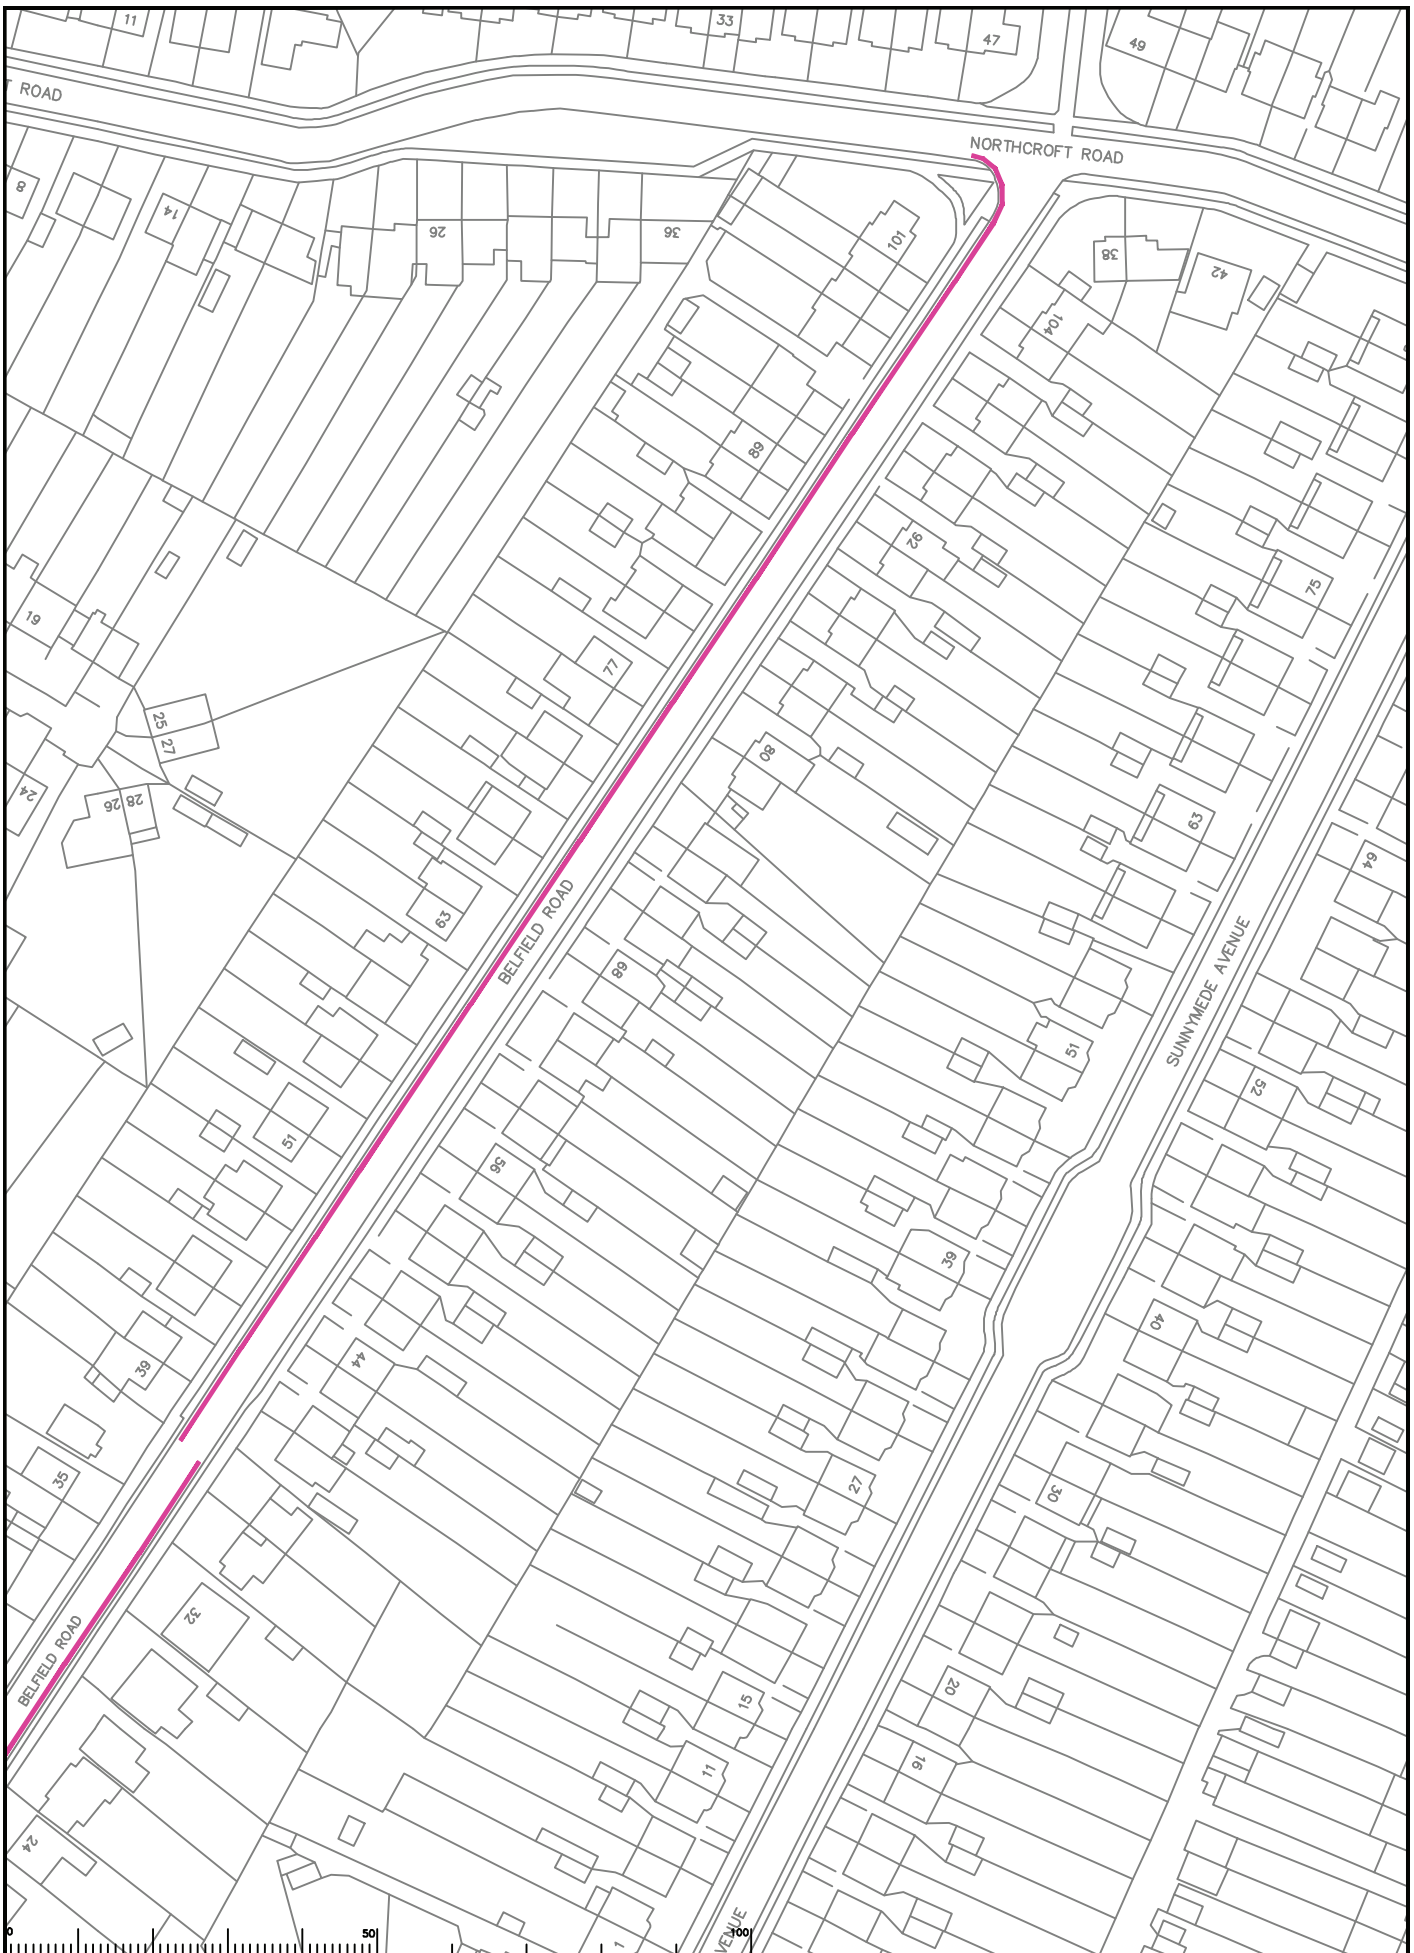

Rev	Description	Drawn	Sig.	Date	Chkd	Sig.	Date	Appr	Sig.	Date

Scale: 0 to 50m

From by: SDC, Date: 13.02.13  
 Checked by: RH, Date: 13.02.13  
 Approved by: DC, Date: 13.02.13

**Epsom and Ewell Parking Review  
Phase 7**

**Proposed Waiting Restrictions  
Belfield Road**

Project No. \_\_\_\_\_  
Contract Sheet No. \_\_\_\_\_  
Drawing No. **27**  
Revision \_\_\_\_\_  
Classification: **DRAFT**

**SURREY COUNTY COUNCIL**  
Surrey Highways




Rev	Description	Drawn	Sig.	Date	Chkd	Sig.	Date	Appr	Sig.	Date

Drawn by SDC	Date 13.02.13
Checked by RH	Date 13.02.13
Approved by DC	Date 13.02.13

Epsom and Ewell Parking Review  
 Phase 7  
 Proposed Waiting Restrictions  
 Green Lanes

 <b>SURREY</b> COUNTY COUNCIL Sustainable Development	Project No. Contract Sheet No.
	Drawing No. <b>28</b>
	Revision <b>DRAFT</b>



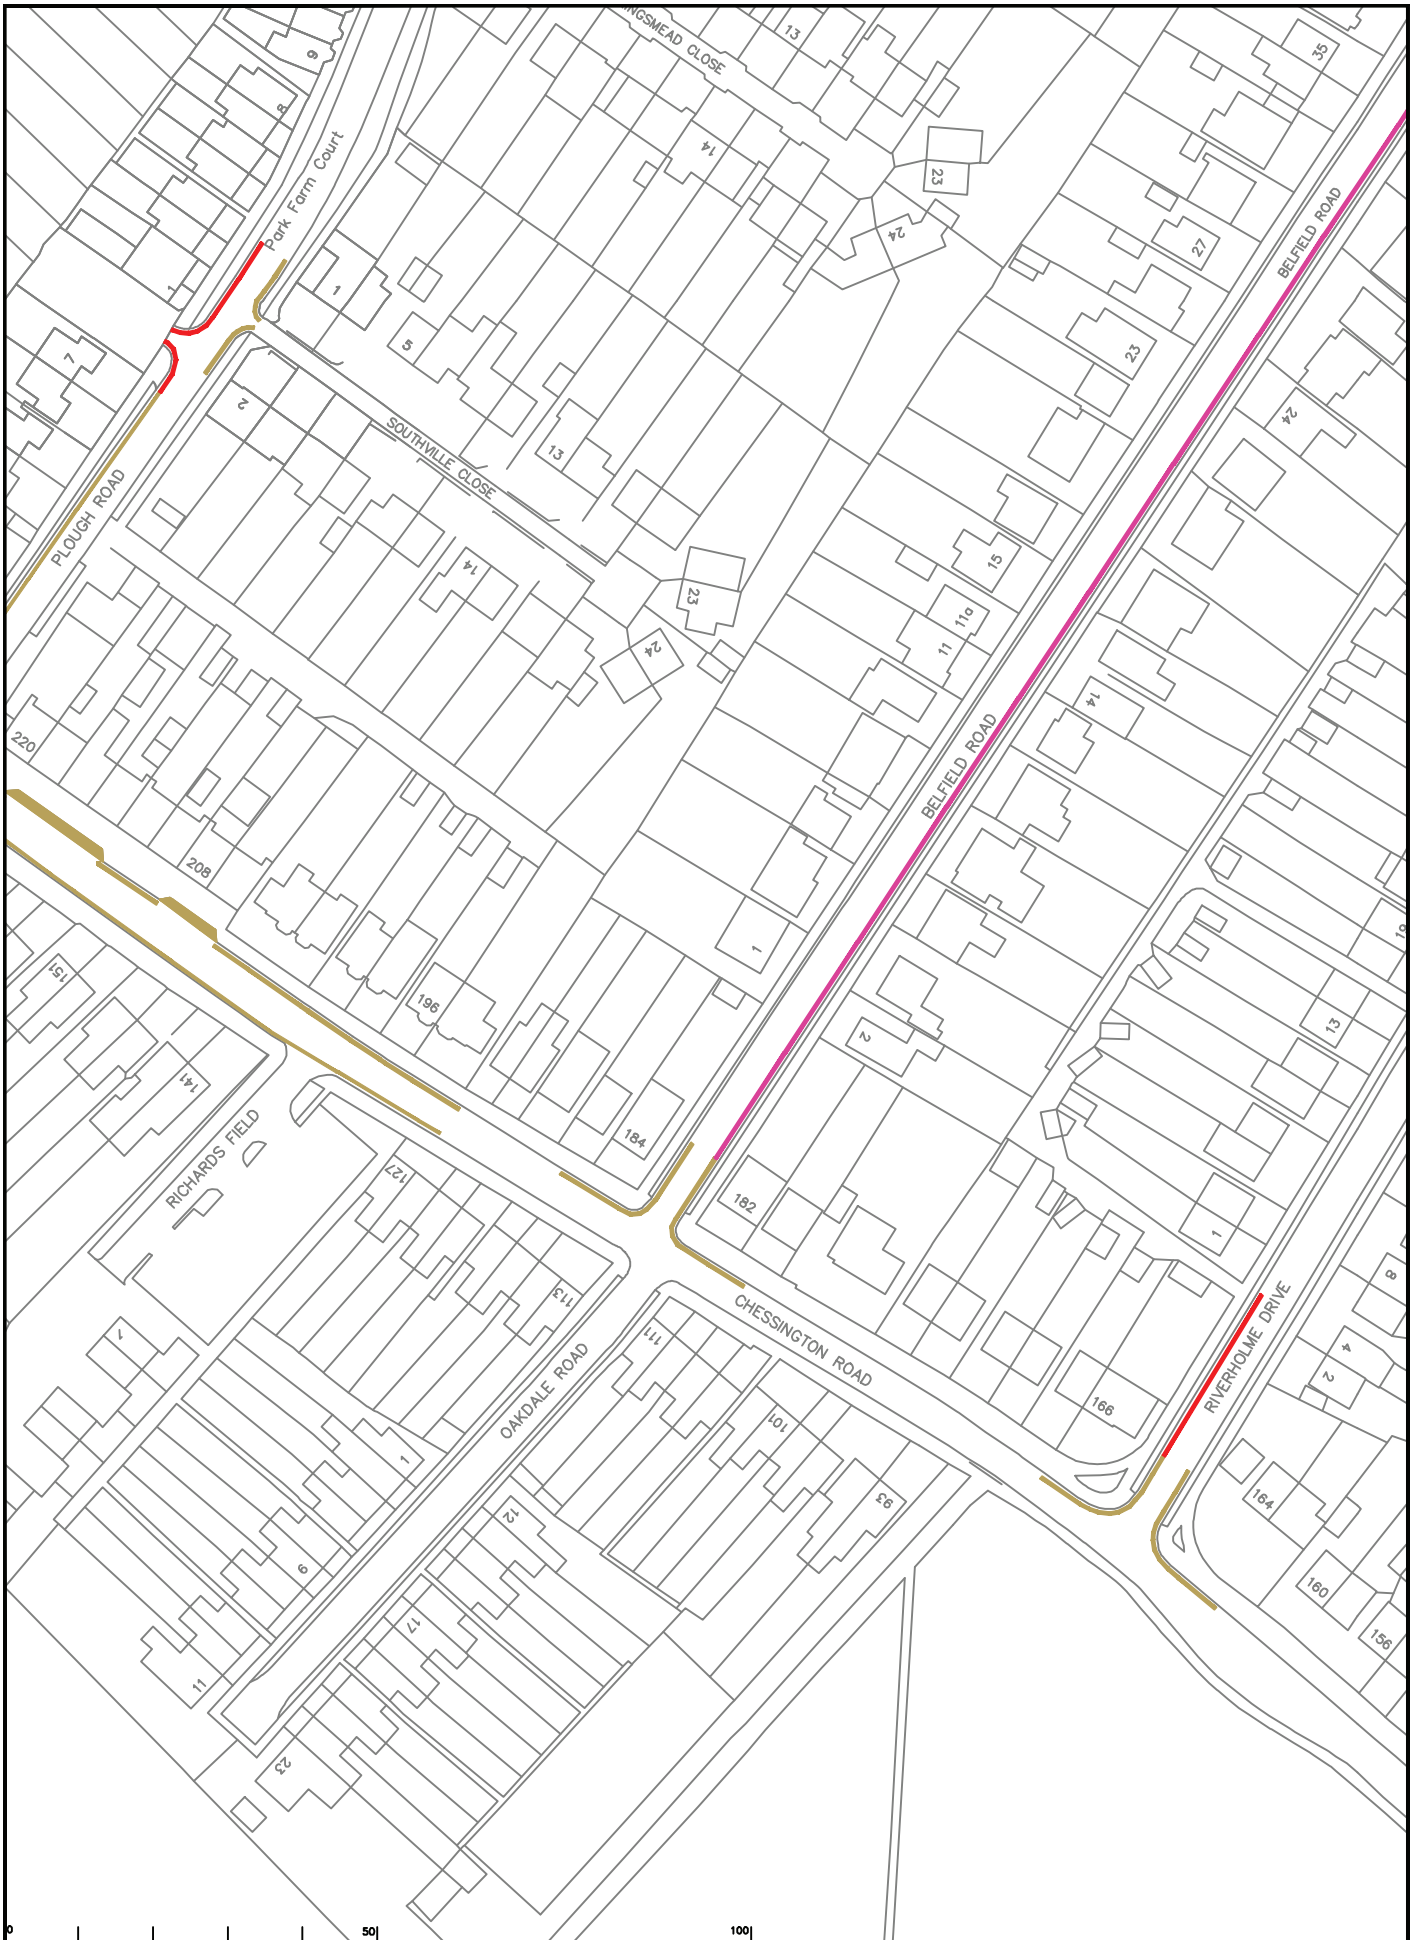


Rev	Description	Drawn	Sig.	Date	Chkd	Sig.	Date	Appr	Sig.	Date




Version: 13.02.13  
 Drawn by: SDC  
 Checked by: RH  
 Approved by: DC  
 Date: 13.02.13  
 Date: 13.02.13  
 Date: 13.02.13

**Epsom and Ewell Parking Review  
 Phase 7**  
**Proposed Waiting Restrictions  
 Riverholme Drive / Belfield Road / Plough Road**



**SURREY COUNTY COUNCIL**  
 Sustainable Development  
 Surrey Highways

Project No. \_\_\_\_\_  
 Contract No. \_\_\_\_\_  
 Drawing No. **29**  
 Revision \_\_\_\_\_  
 Classification: **DRAFT**

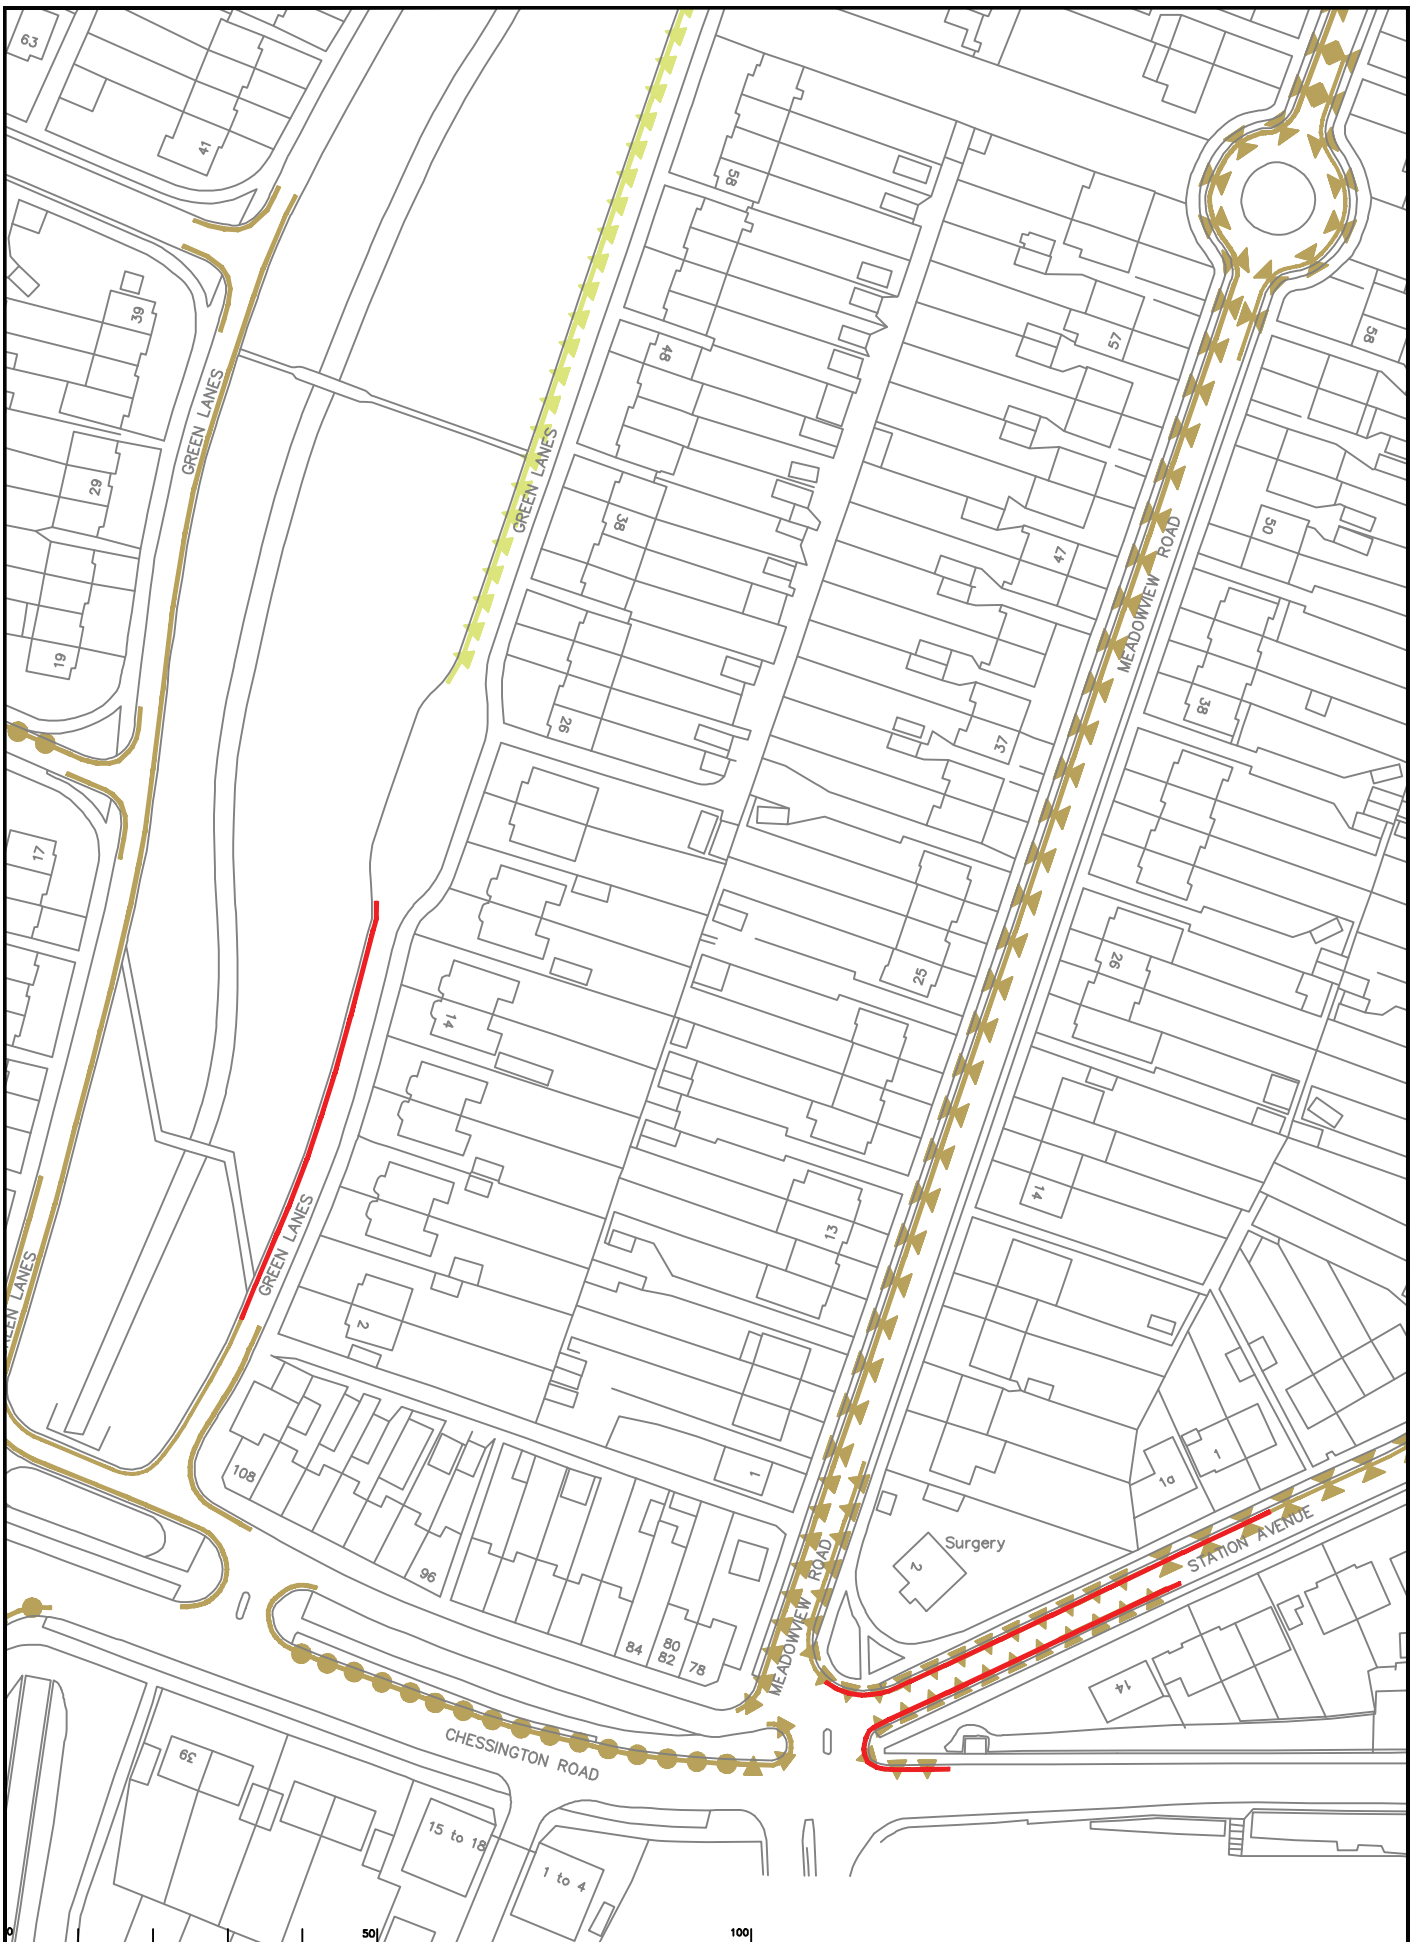

Rev	Description	Drawn	Sig.	Date	Chkd	Sig.	Date	Appr	Sig.	Date

North Point

Went to the Ordnance Survey mapping with the permission of the Controller of Her Majesty's Stationery Office. © Crown copyright. Unauthorised reproduction infringes Crown copyright and may lead to prosecution or civil proceedings.  
Surrey County Council LA 02622 1995

Drawn by	SDC	Sig.	SDC	Date	13.02.13
Checked by	RH	Sig.	RH	Date	13.02.13
Approved by	DC	Sig.	DC	Date	13.02.13

Epsom and Ewell Parking Review  
Phase 7

Proposed Waiting Restrictions  
Green Lanes / Station Avenue

SHEET 02

**SURREY COUNTY COUNCIL**  
Sustainable Development  
Surrey Highways

Project No.	
Contract Sheet	
Planning No.	30
Rev.	
Classification	DRAFT