


Rev	Description	Drawn	Sig.	Date	Chkd	Sig.	Date	Appr	Sig.	Date

From	To	Date
SDC	SDC	13.02.13
Checked by RH	RH	13.02.13
Approved by DC	DC	13.02.13

**Epsom and Ewell Parking Review
Phase 7**
**Proposed Waiting Restrictions
Kingston Road / Hill View Close / Mill Lane**

<p>SURREY COUNTY COUNCIL Sustainable Development Surrey Highways</p>	Project No.
	Contract Sheet
	Drawing No. 31 Revision DRAFT

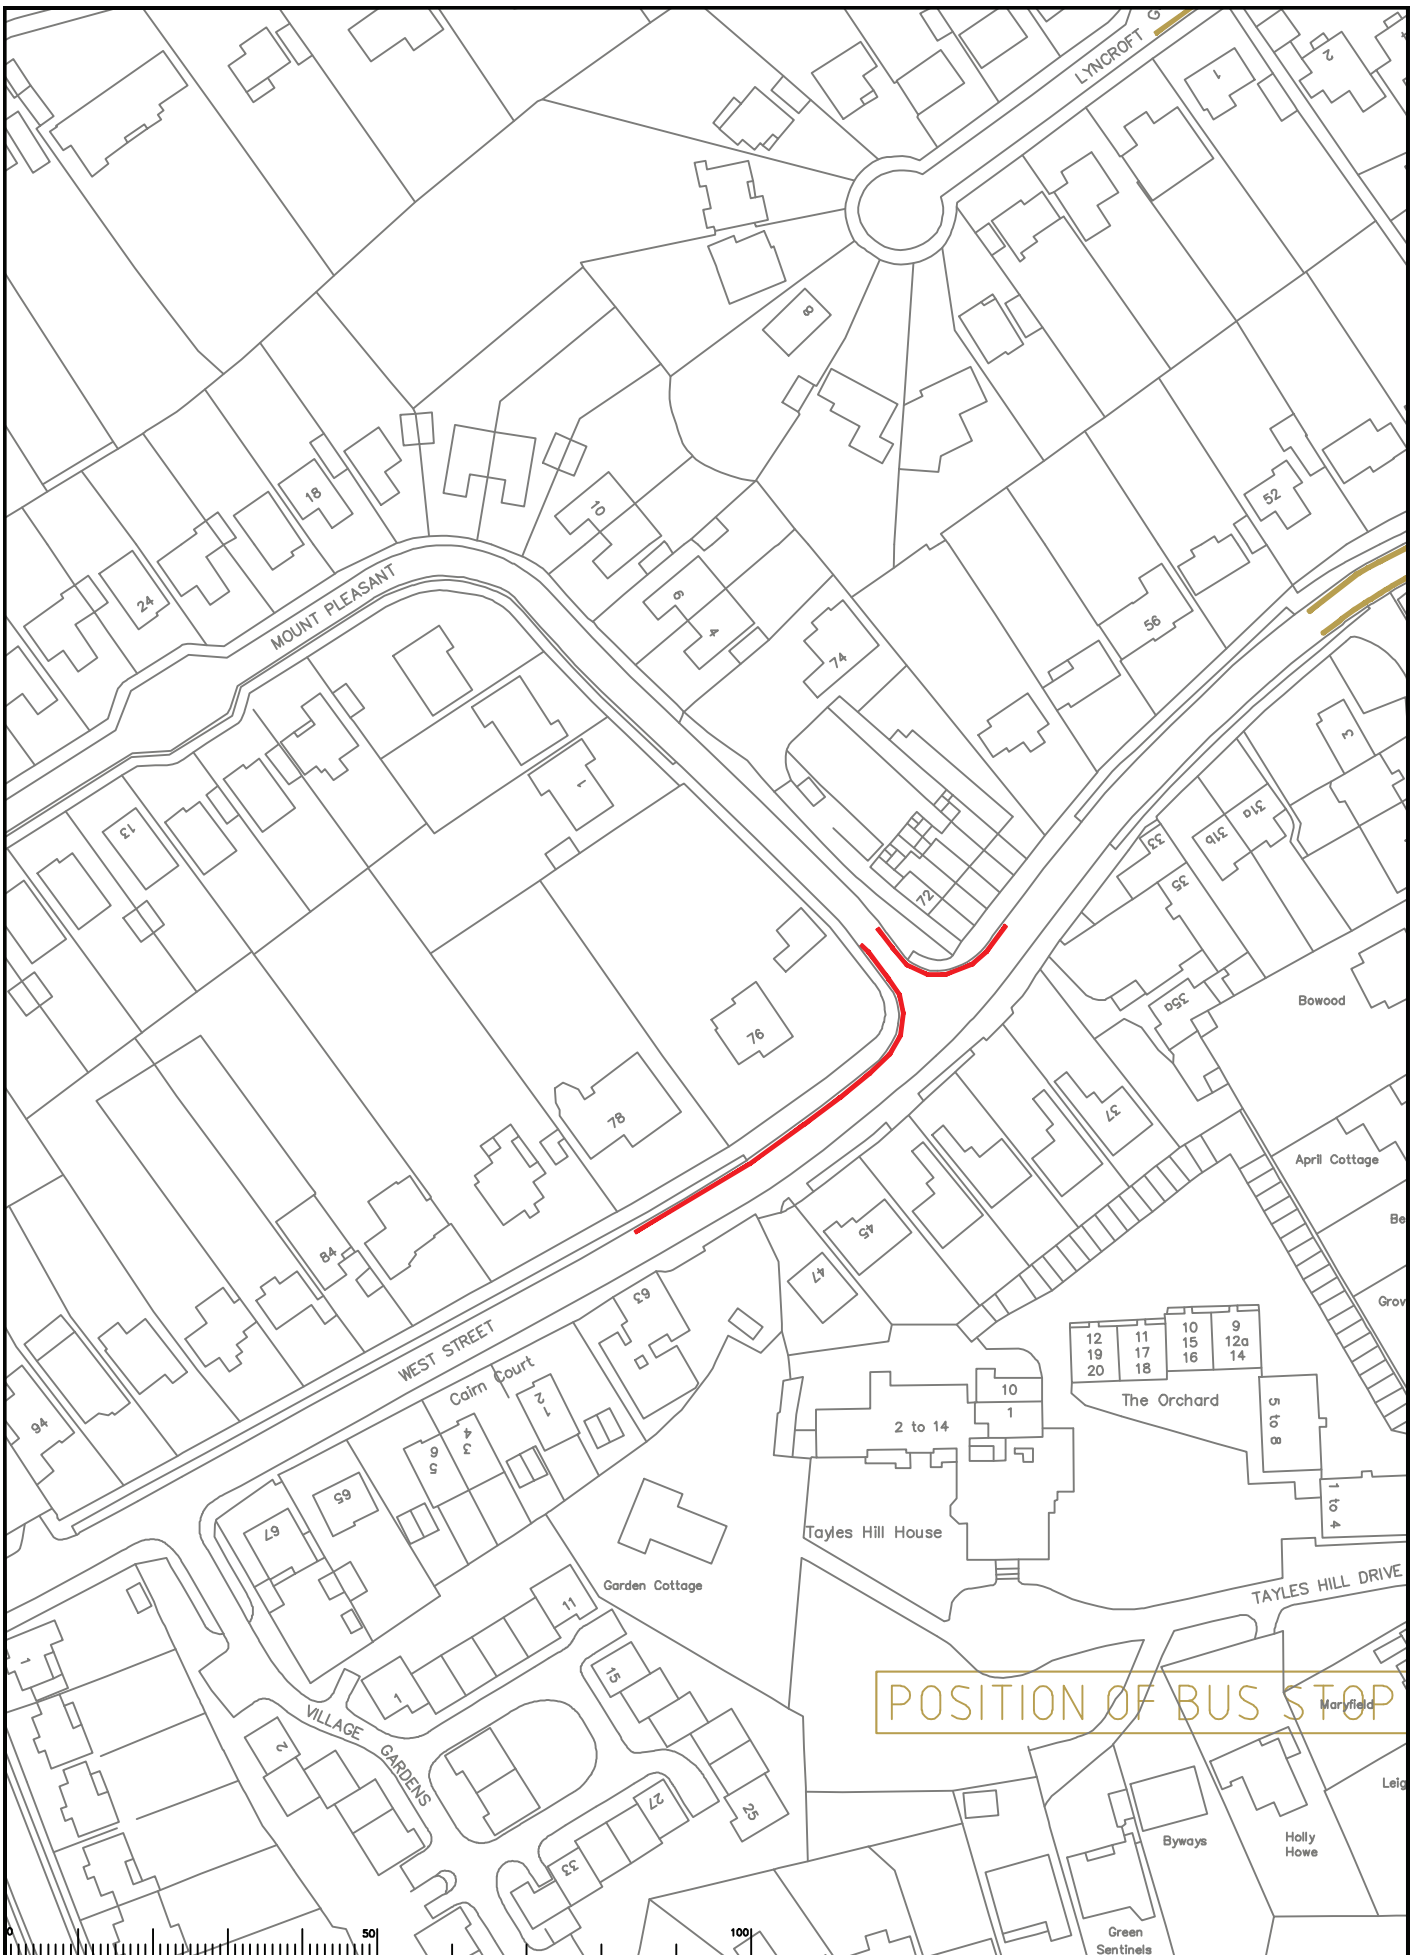

Rev	Description	Drawn	Sig.	Date	Chkd	Sig.	Date	Appr	Sig.	Date




Would you like to view the original drawing with the
 permission of the Controller of the Highway? Please
 contact the Highway Office. © Crown copyright. Unauthorised
 reproduction is prohibited. All rights reserved.
 Surrey County Council LA 02022 1995

Drawn by	SDC	Sig.	SDC	Date	13.02.13
Checked by	RH	Sig.	RH	Date	13.02.13
Approved by	DC	Sig.	DC	Date	13.02.13

**Epsom and Ewell Parking Review
 Phase 7**
**Proposed Waiting Restrictions
 West Street / Mount Pleasant**

 SURREY COUNTY COUNCIL Sustainable Development Surrey Highways	Project No.	
	Contract No.	
	Drawing No.	33
Classification	DRAFT	

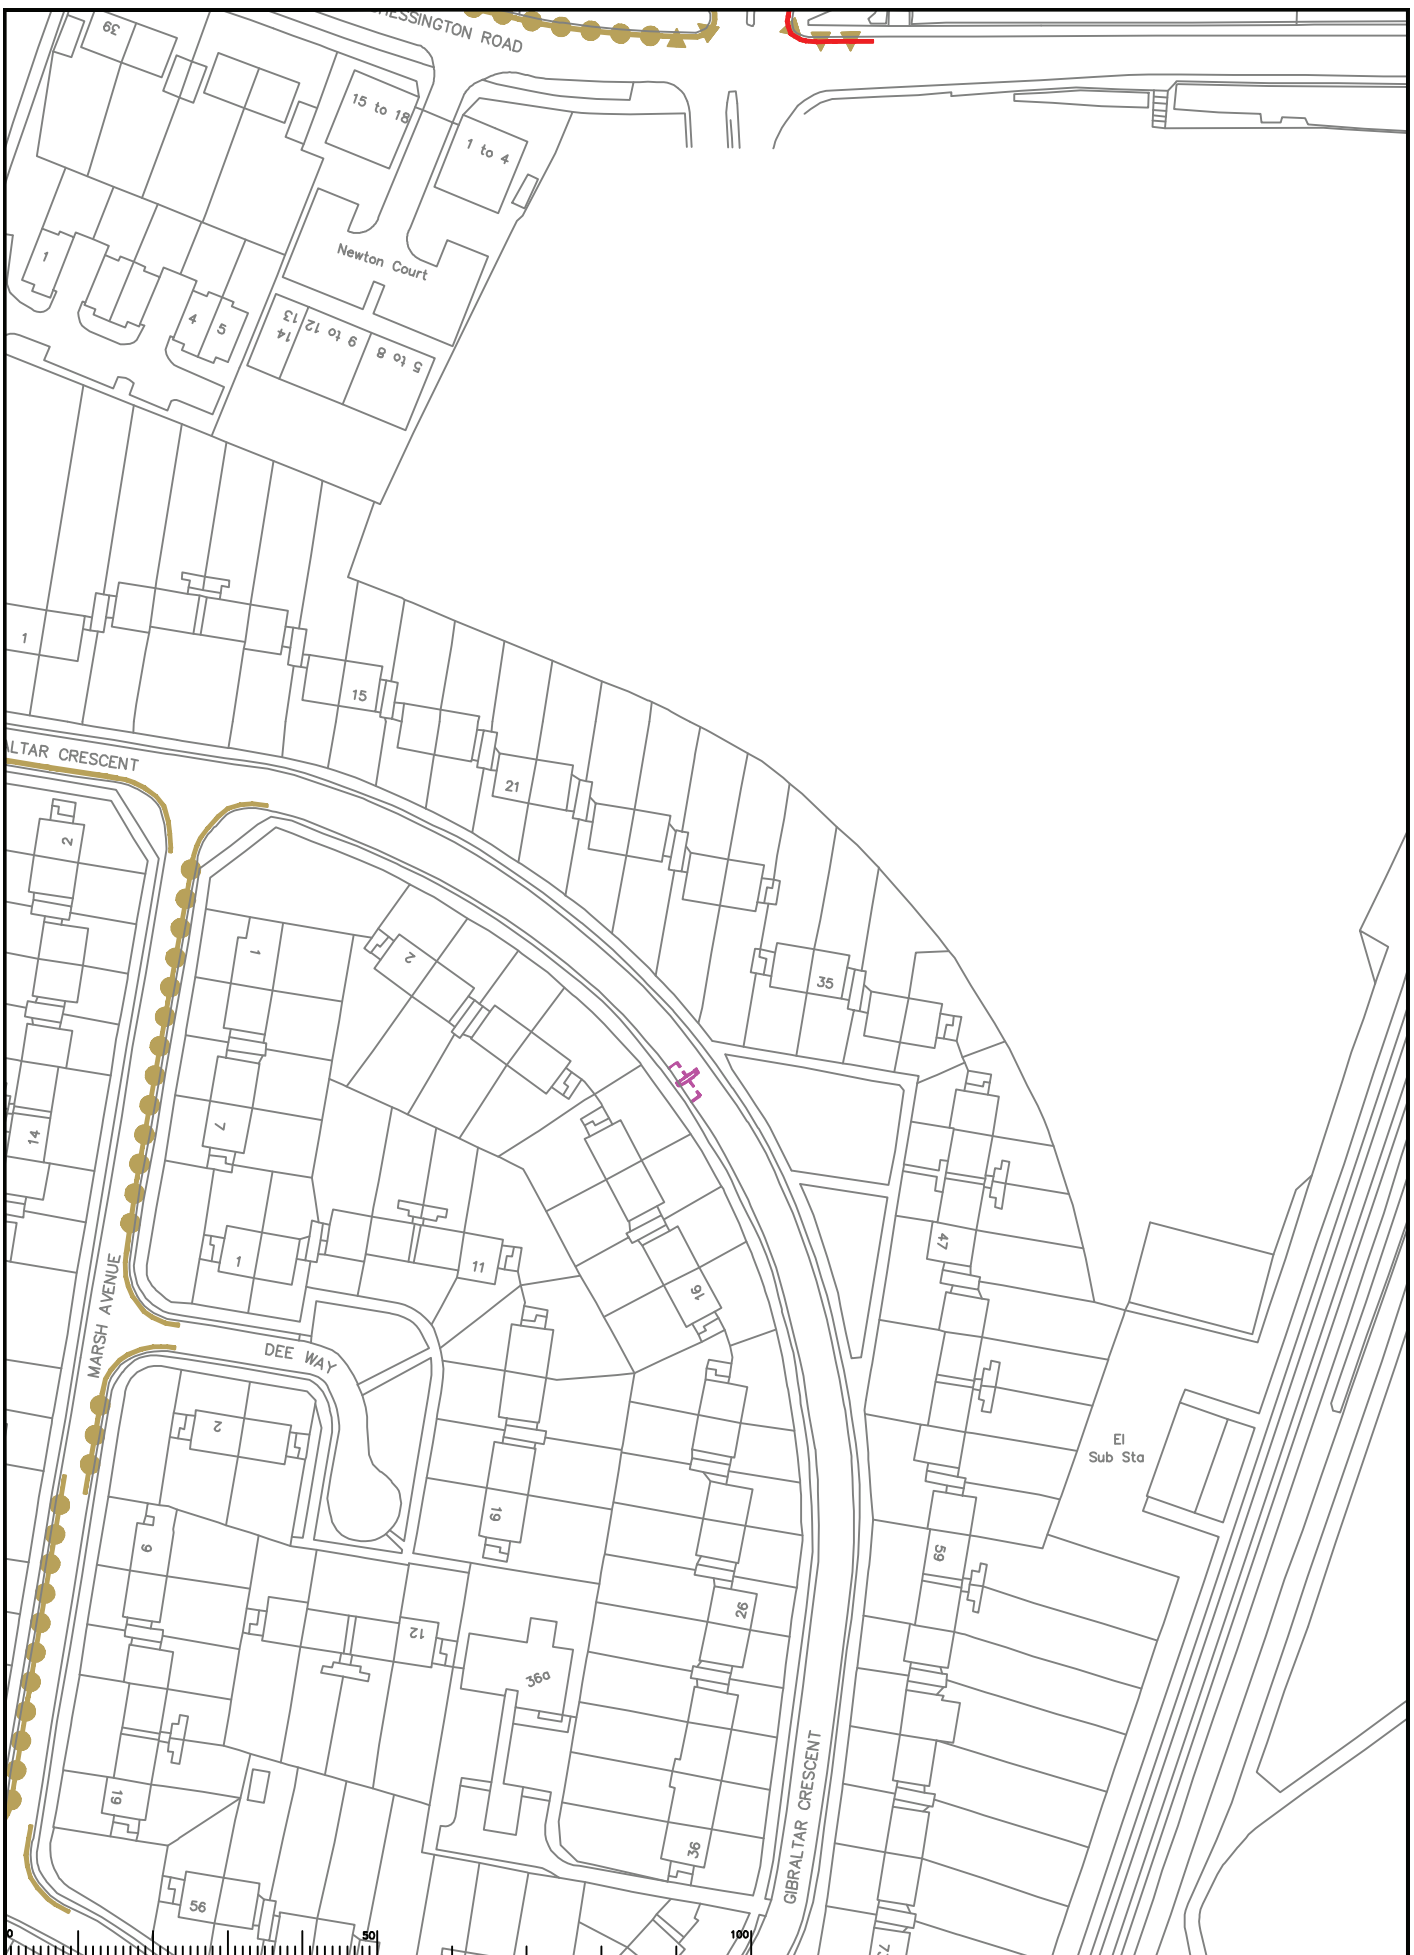

Rev	Description	Drawn	Sig.	Date	Chkd	Sig.	Date	Appr	Sig.	Date

North Point

Version: 13.02.13
 Drawn by: SDC
 Checked by: RH
 Approved by: DC

Epsom and Ewell Parking Review
 Phase 7


Proposed Waiting Restrictions
 Gibraltar Crescent

Project No. 13.02.13
 Drawing No. 34

SURREY COUNTY COUNCIL
 Sustainable Development

Surrey Highways

Project No. 13.02.13
 Contract No. 13.02.13
 Drawing No. 34
 Revision: 1
 Classification: DRAFT

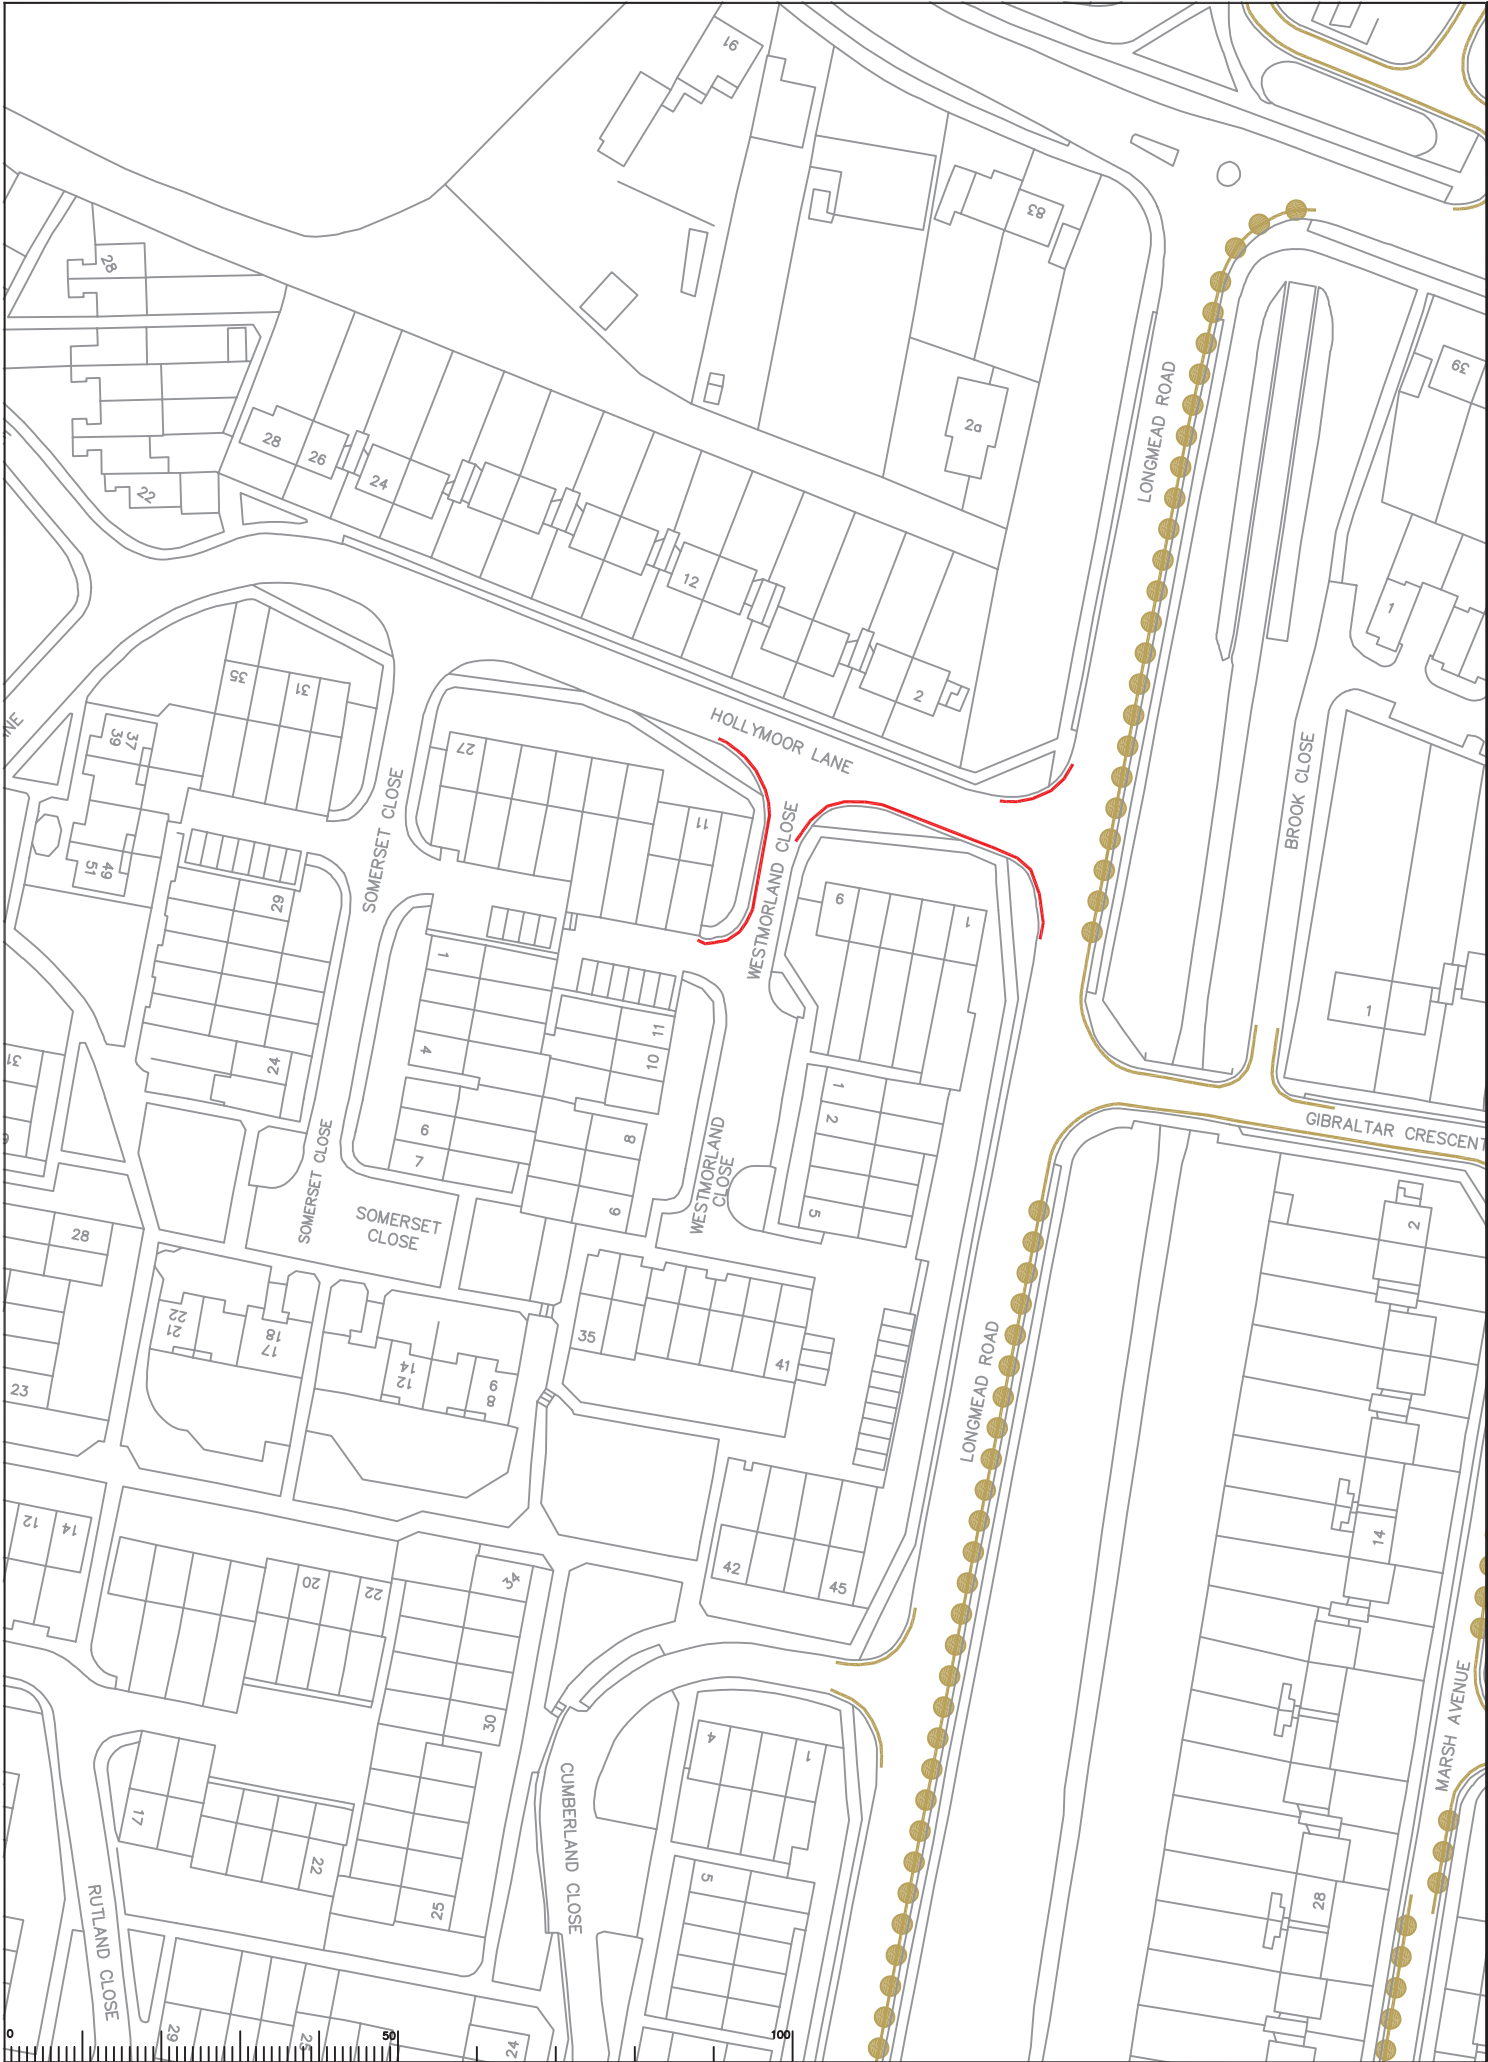

Rev	Description	Drawn	Sig.	Date	Chkd	Sig.	Date	Appr	Sig.	Date




Based upon the Ordnance Survey mapping with the permission of the Controller of Her Majesty's Stationery Office © Crown copyright. Unauthorised reproduction infringes Crown copyright and may lead to prosecution or civil proceedings.
Surrey County Council L.A. © 2013

Project: Epsom and Ewell Parking Review Phase 7
Drawing: 13.02.13
Date: 13.02.13

Checked by: RH
Approved by: DC

Epsom and Ewell Parking Review
Phase 7
Proposed Waiting Restrictions
Hollymoor Lane / Westmorland Close / Longmead Road

Project No. _____
Contract Sheet No. _____
Drawing No. 35
Rev. _____
Classification: DRAFT

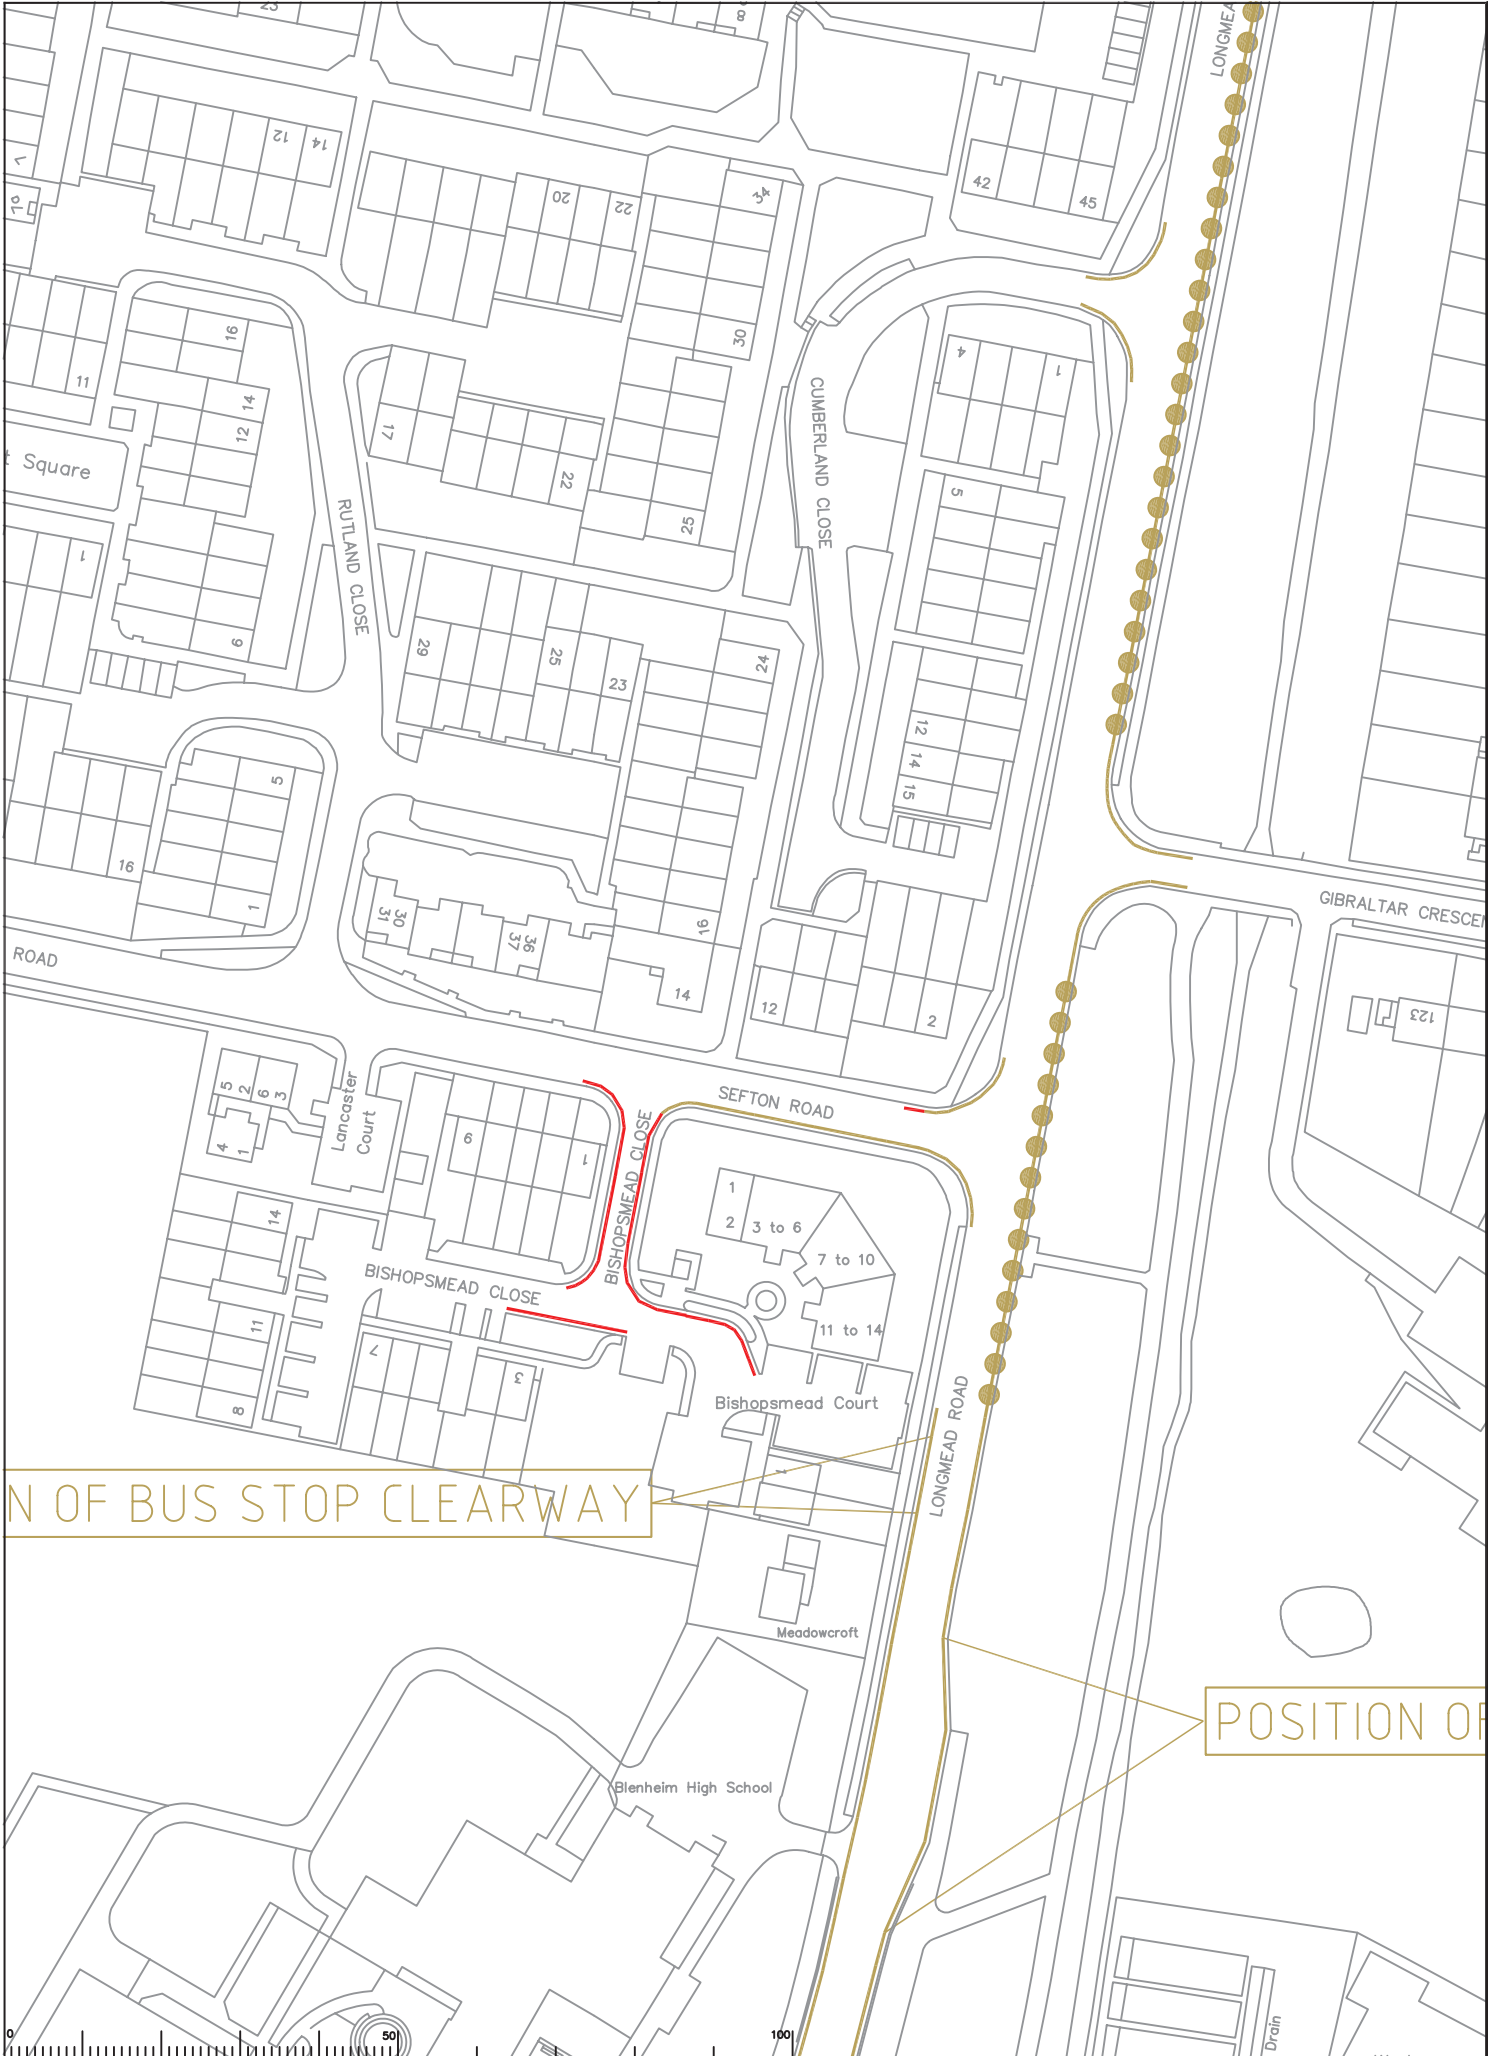

POSITION OF BUS STOP CLEARWAY

POSITION OF PROPOSED WAITING RESTRICTIONS


Rev	Description	Drawn	Sig.	Date	Chkd	Sig.	Date	Appr	Sig.	Date

Checked by	Date	Approved by	Date
RH	13.02.13	DC	13.02.13

Project: Epsom and Ewell Parking Review Phase 7
 Drawing: Proposed Waiting Restrictions Sefton Road / Bishopsmead Close
 Date: 13.02.13

SURREY COUNTY COUNCIL
 Sustainable Development
 Surrey Highways

Project No. []
 Contract Sheet No. []
 Drawing No. **36**
 Classification **DRAFT**

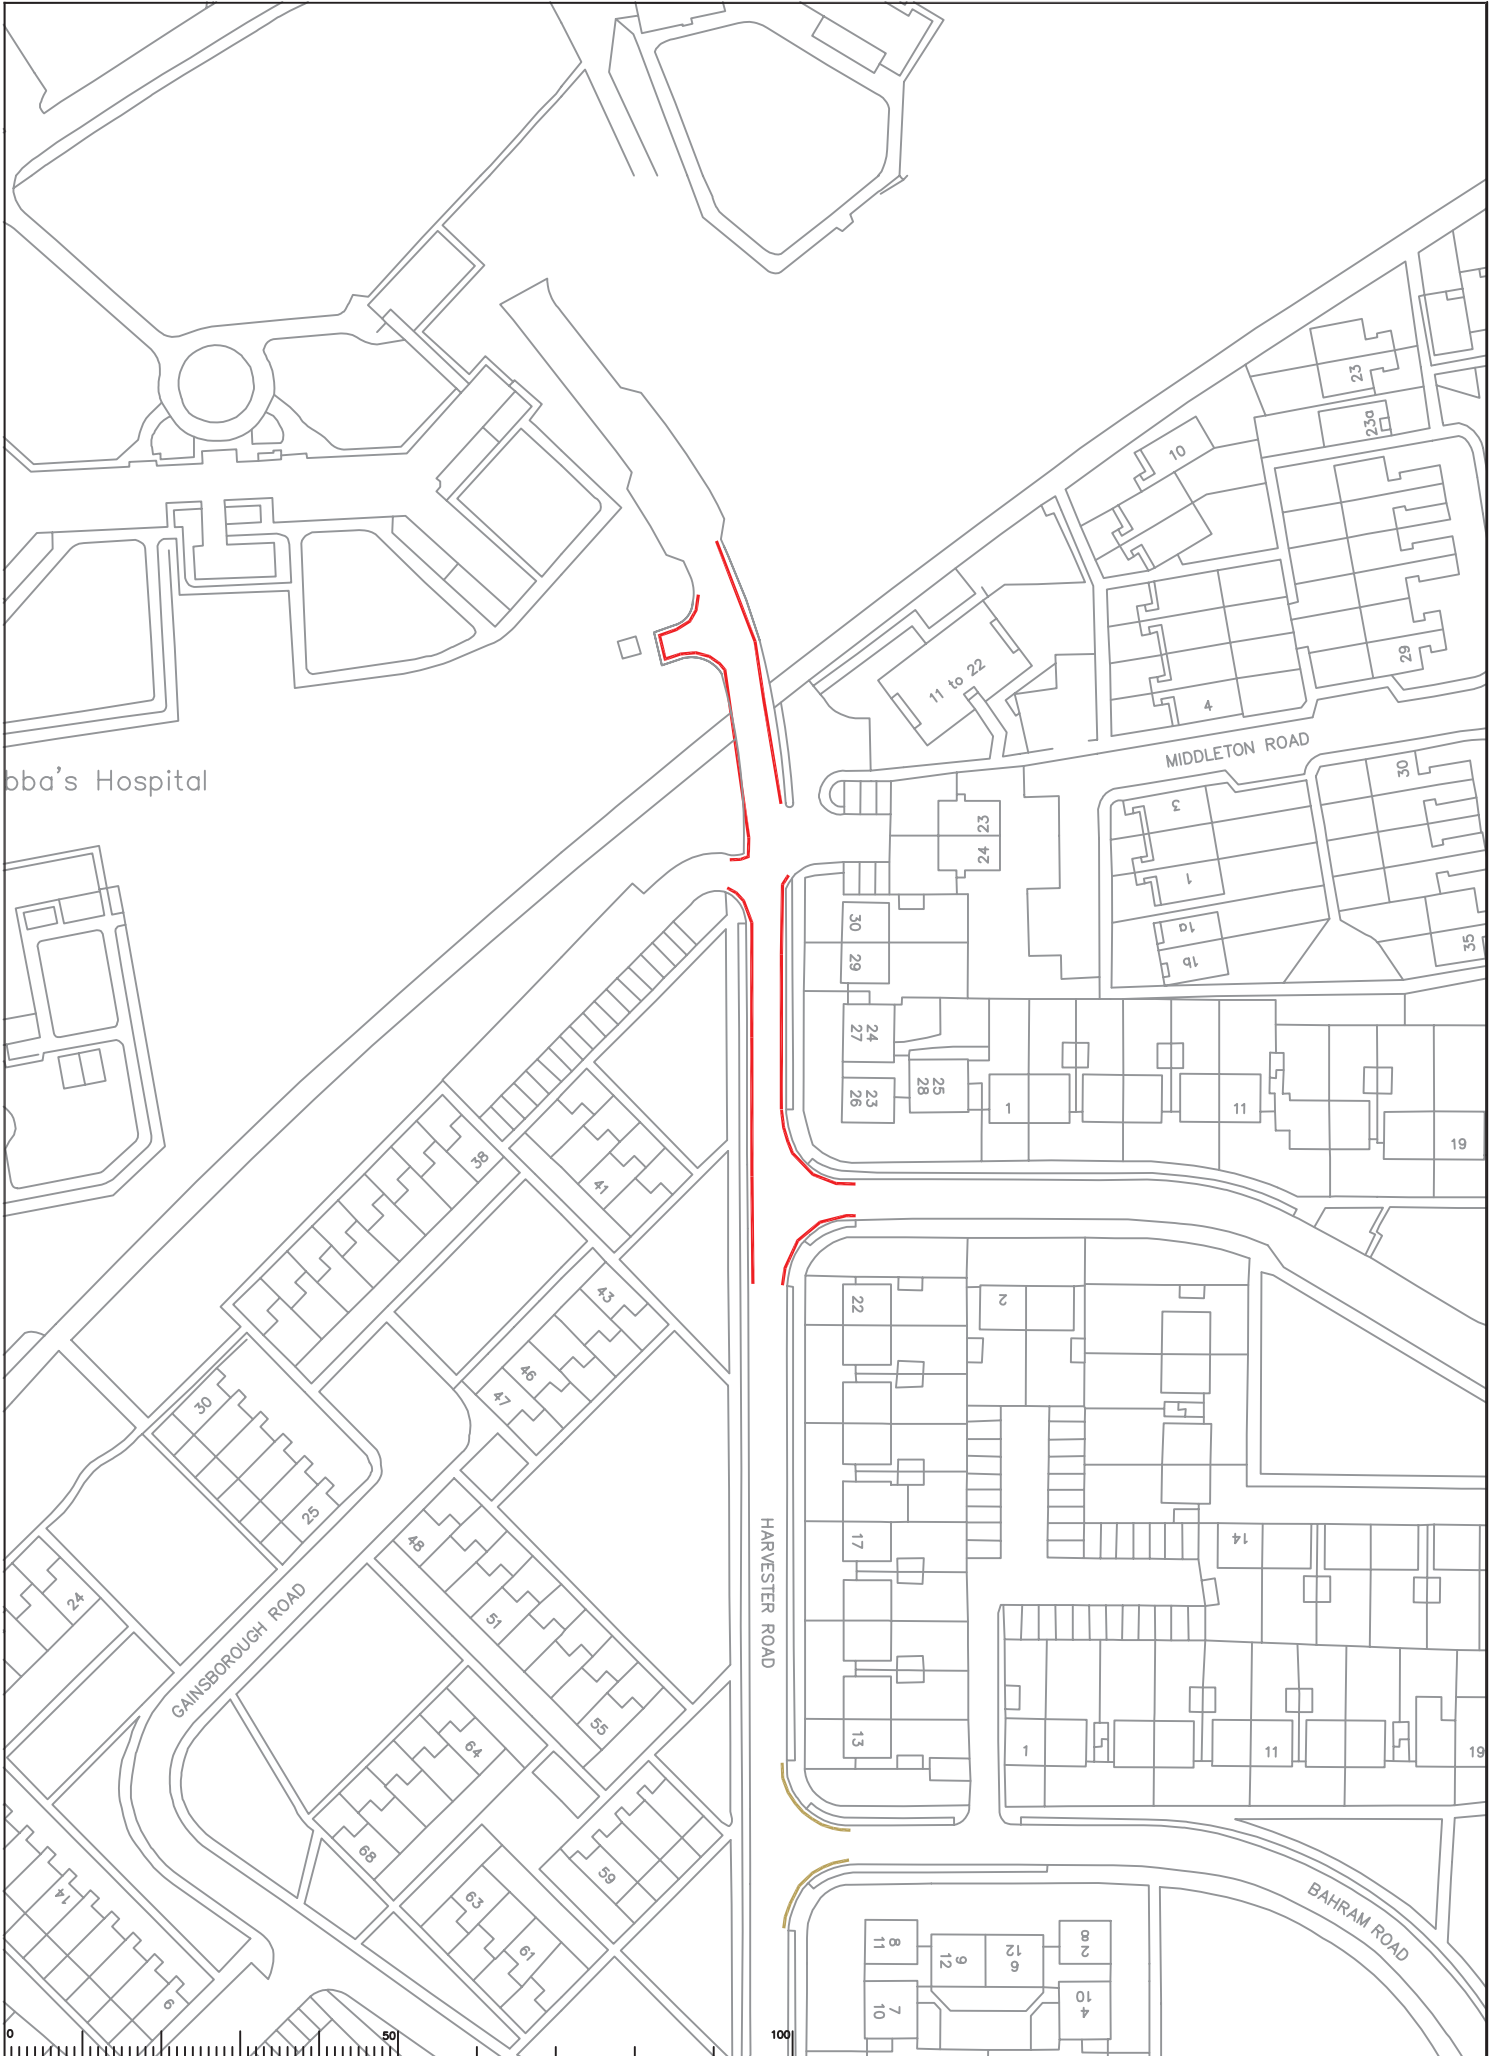

oba's Hospital

GAINSBOROUGH ROAD

MIDDLETON ROAD

HARVESTER ROAD

BAHRAM ROAD

Rev	Description	Drwn	Sig.	Date	Chkd	Sig.	Date	Appr	Sig.	Date



Checked by originator	SDC	RH	13.02.13
Approved by	DC	DC	13.02.13

Project: Epsom and Ewell Parking Review Phase 7

Proposed Waiting Restrictions Harvester Road / Nimbus Road


Page 69

SHEET OF


SURREY COUNTY COUNCIL
Sustainable Development
Surrey Highways

Project No. []
Contract No. []
Drawing No. 37
Rev. []
Classification: DRAFT

S:\CORE\Traffic and Legal\Parking Team\EPSOM & EWELL\Phase 7\Drawings\Committed\Drawings\Phase 7_37.dwg

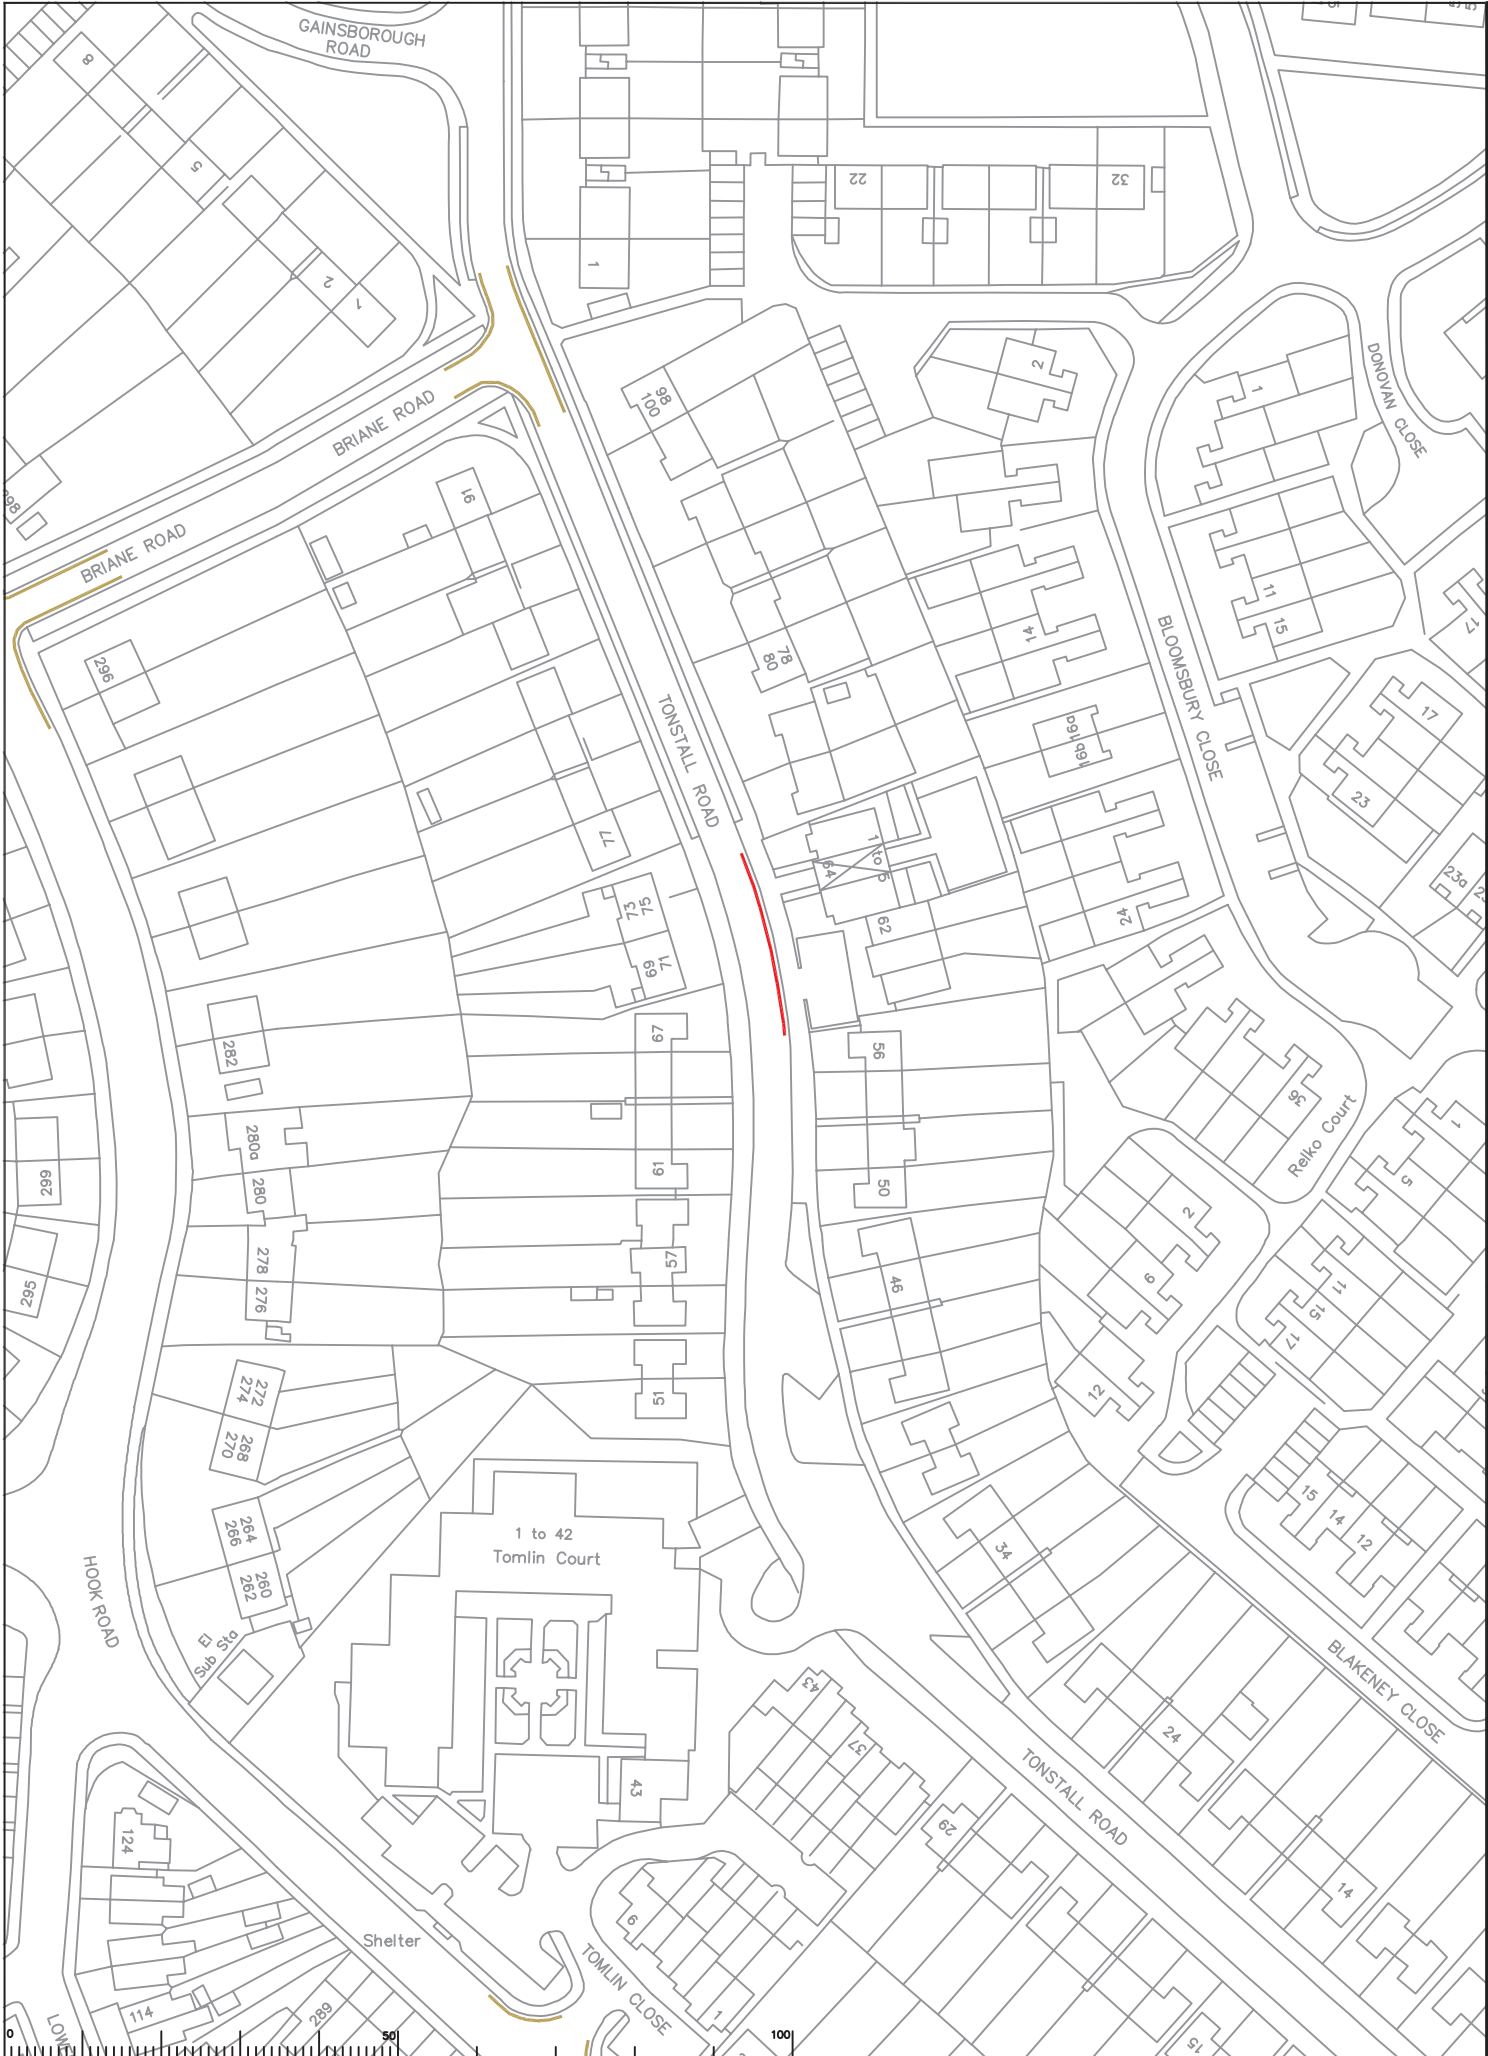

Rev	Description	Drawn	Sig.	Date	Chkd	Sig.	Date	Appr	Sig.	Date

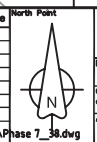


Based upon the Ordnance Survey mapping with the permission of the Controller of Her Majesty's Stationary Office © Crown copyright. Unauthorised reproduction infringes Crown copyright and may lead to prosecution or civil proceedings.
Surrey County Council L.A. © 2013
Drawn by: SDC
Checked by: RH
Approved by: DC
Date: 13.02.13
Date: 13.02.13
Date: 13.02.13

Project: Epsom and Ewell Parking Review Phase 7
Proposed Waiting Restrictions Tonstall Road
SHEET OF

SURREY COUNTY COUNCIL
Sustainable Development
Surrey Highways

Project No. _____
Contract No. _____
Drawing No. **38**
Classification **DRAFT**

S:\CORE\Traffic and Legal\Parking Team\EPSOM & EWELL\Phase 7\Drawings\Committed\Drawings\Phase 7_38.dwg

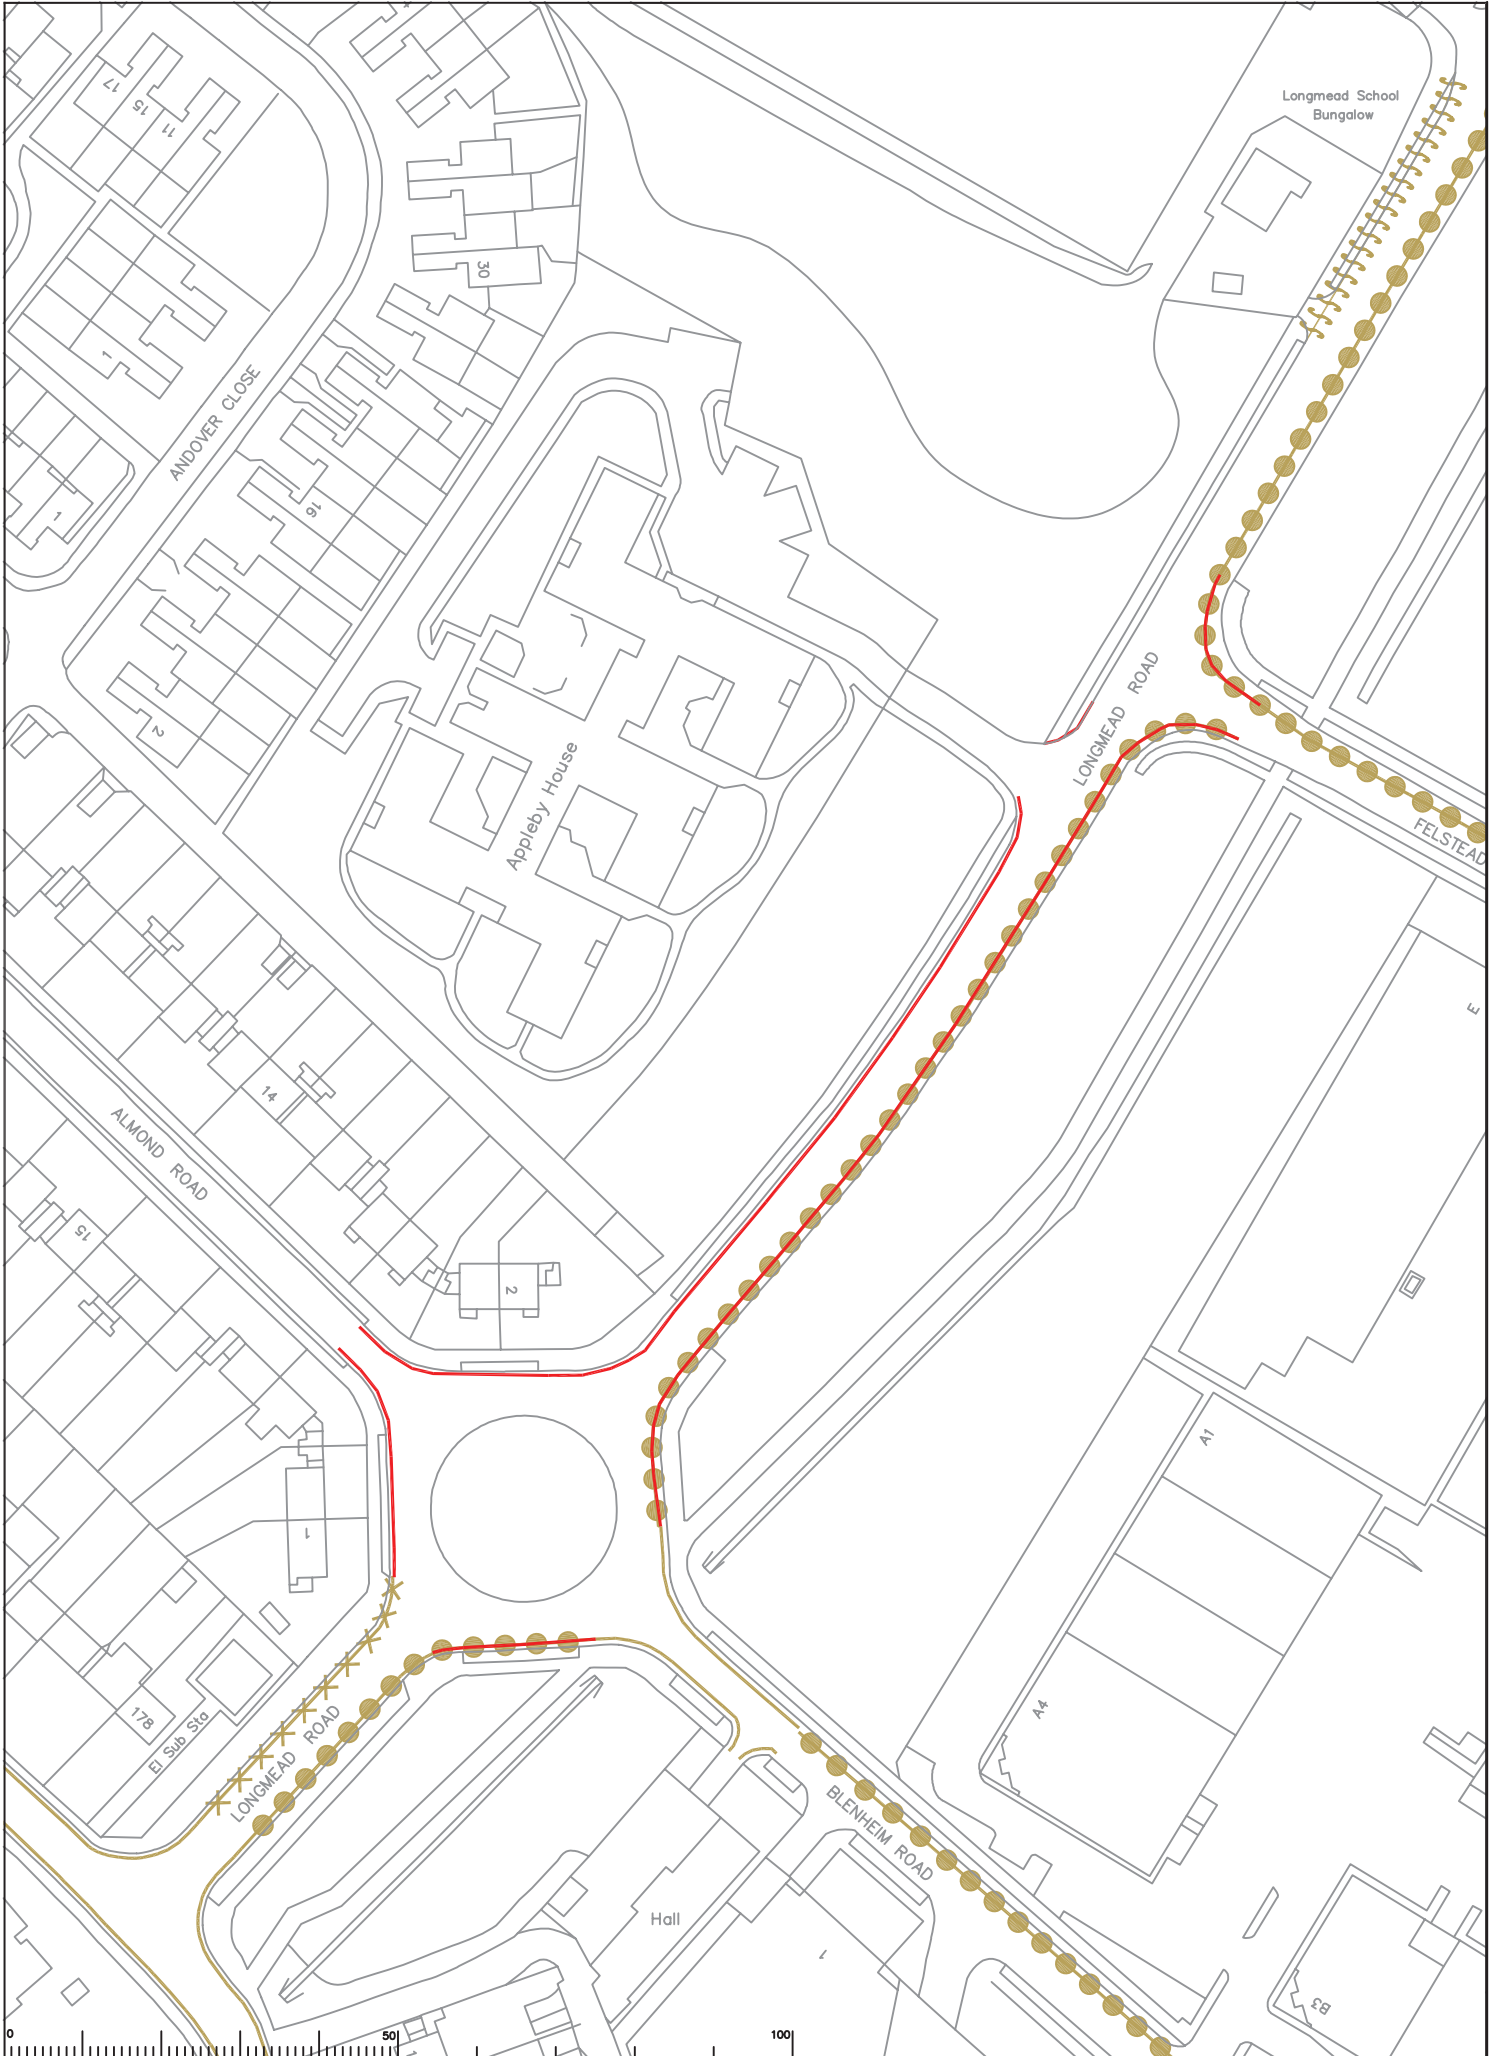

Rev	Description	Drwn	Sig.	Date	Chkd	Sig.	Date	Appr	Sig.	Date

North Point

Based upon the Ordnance Survey mapping with the permission of the Controller of Her Majesty's Stationery Office © Crown copyright. Unauthorised reproduction infringes Crown copyright and may lead to prosecution or civil proceedings. Surrey County Council L.A. 029 2007

Drawn by SDC
 Checked by RH
 Approved by DC

Date 13.02.13
 Date 13.02.13
 Date 13.02.13


Project: Epsom and Ewell Parking Review Phase 7

Proposed Waiting Restrictions
 Longmead Road / Almond Road / Felstead Road

Page 71
 Drawing

SURREY
 COUNTY COUNCIL
 Sustainable Development
 Surrey Highways

Project No. [blank]
 Contract No. [blank]
 Drawing No. 39
 Classification DRAFT

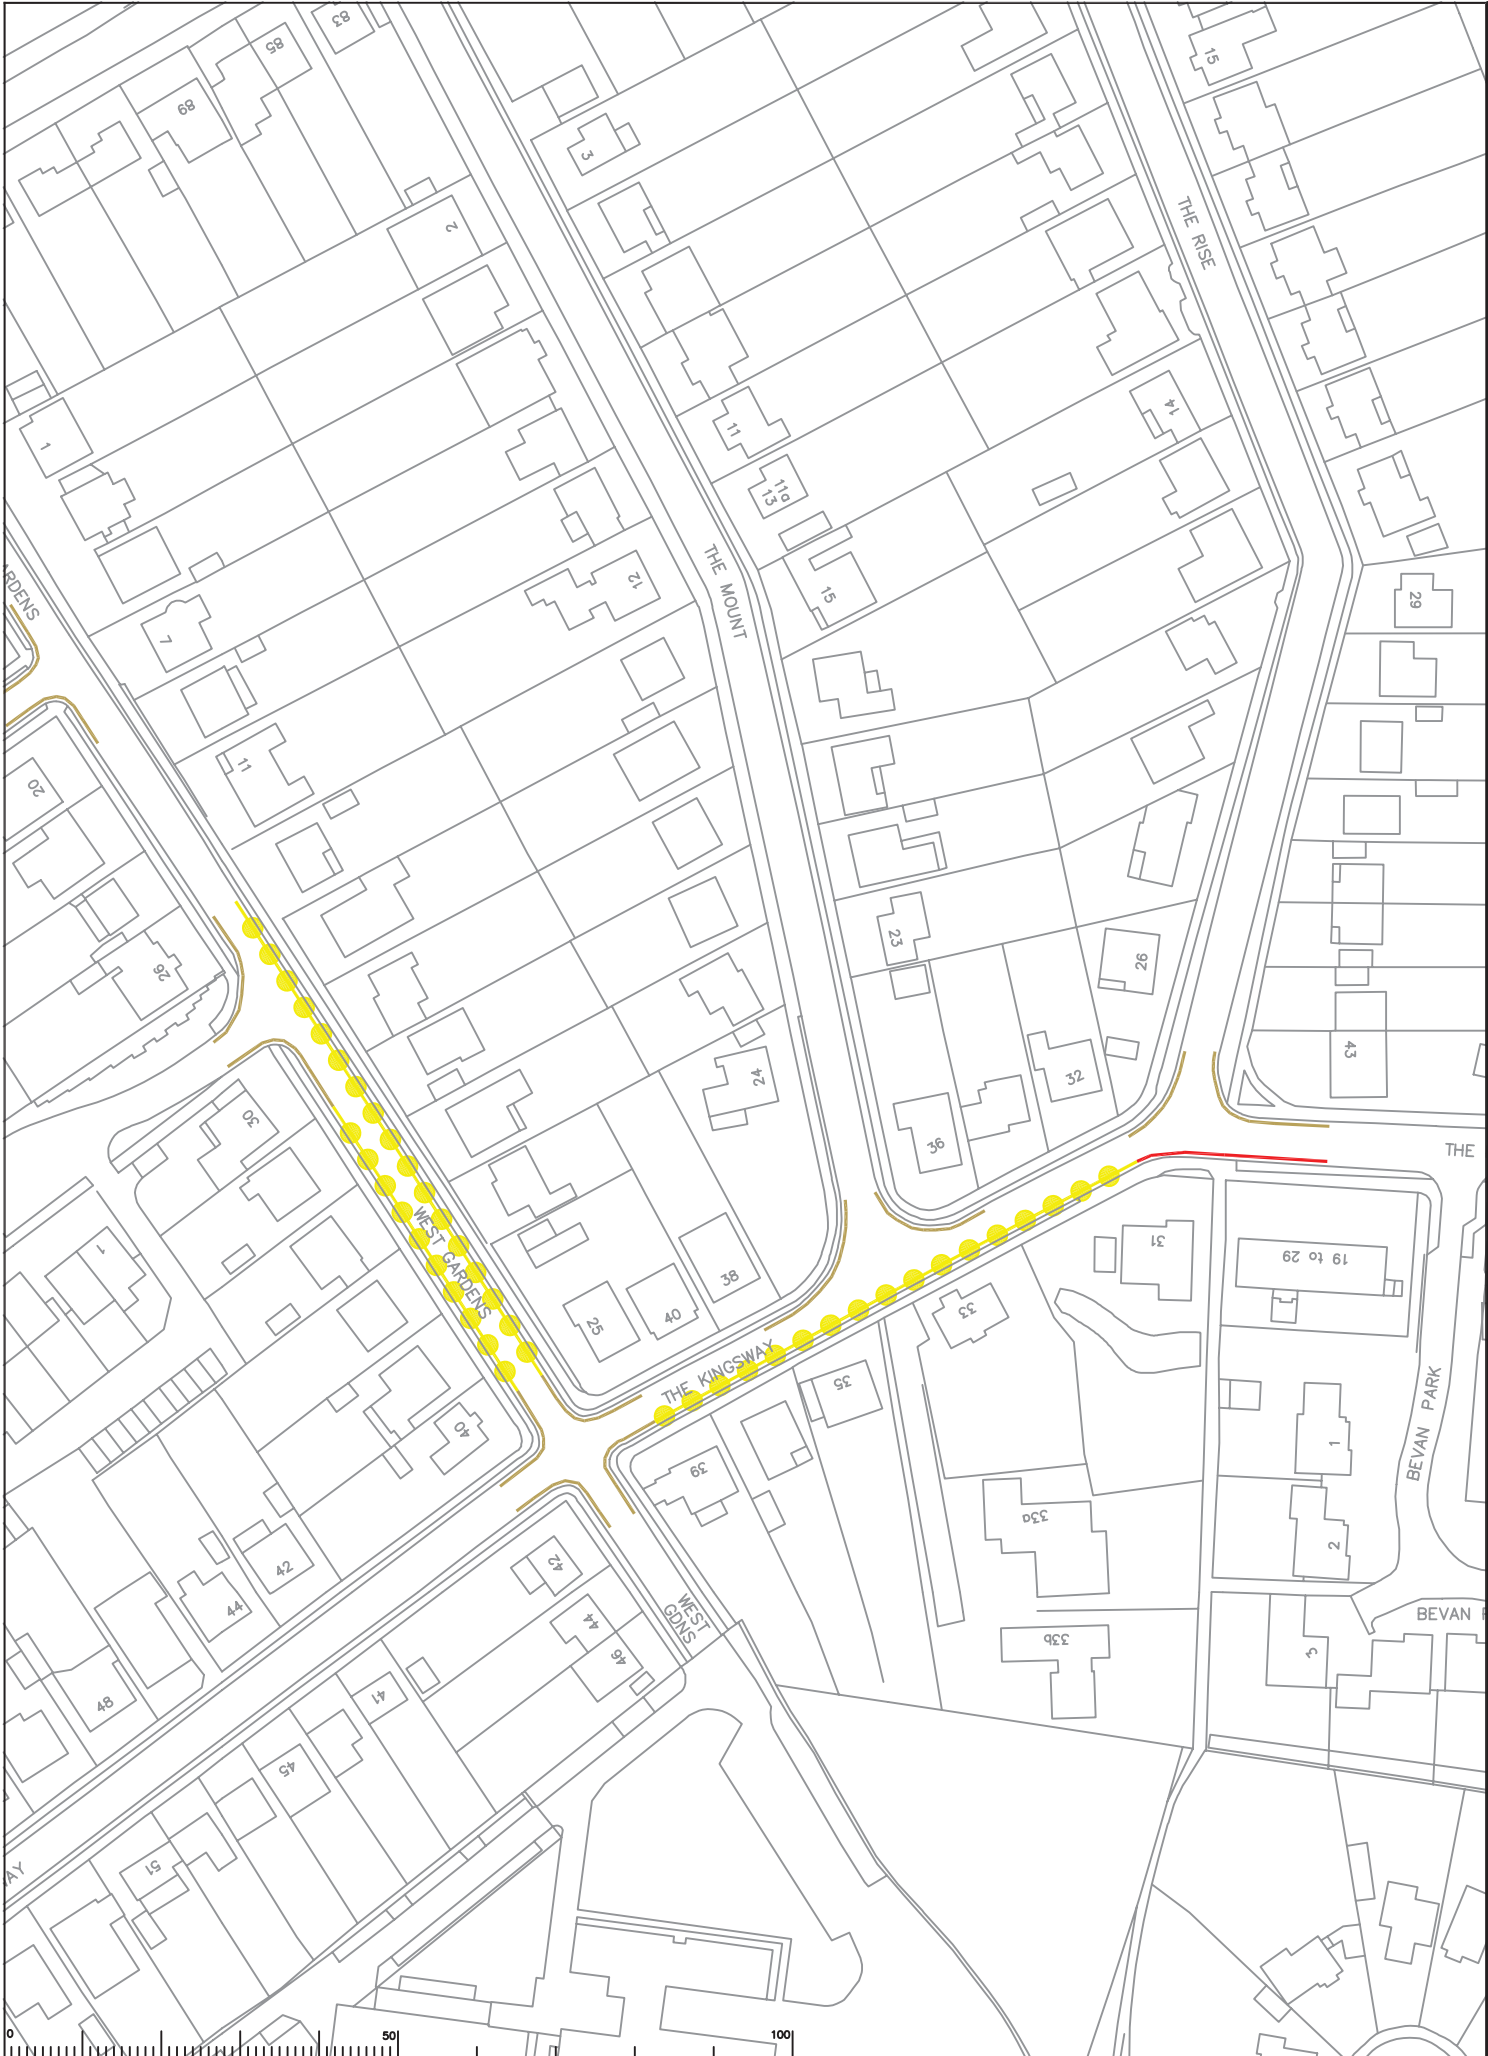

Rev	Description	Drawn	Sig.	Date	Chkd	Sig.	Date	Appr	Sig.	Date

North Point

Scale: 1:1000

0 50 100

Based upon the Ordnance Survey mapping with the permission of the Controller of Her Majesty's Stationary Office © Crown copyright. Unauthorised reproduction infringes Crown copyright and may lead to prosecution or civil proceedings. Surrey County Council S.A. 02/09/2013

Drawn by: SDC
 Checked by: RH
 Approved by: DC

Date: 13.02.13
 Date: 13.02.13
 Date: 13.02.13

Project: Epsom and Ewell Parking Review Phase 7

Contract Sheet No. 40

Drawing No. 40

Classification: DRAFT

Project No. _____

Contract Sheet No. _____

Drawing No. 40

Classification: DRAFT

SURREY COUNTY COUNCIL
Sustainable Development

Surrey Highways

Project No. _____

Contract Sheet No. _____

Drawing No. 40

Classification: DRAFT