

Rev	Description	Drawn	Sig.	Date	Chkd	Sig.	Date	Appr	Sig.	Date

North Point


Version: 13.02.13
 Drawn by: SDC
 Checked by: RH
 Approved by: DC

Epsom and Ewell Parking Review
 Phase 7

Proposed Waiting Restrictions
 Church Road / Pikes Hill / Upper High Street

SURREY COUNTY COUNCIL
 Sustainable Development

Project No. _____
 Contract No. _____
 Drawing No. **51**
 Revision _____
 Classification: **DRAFT**

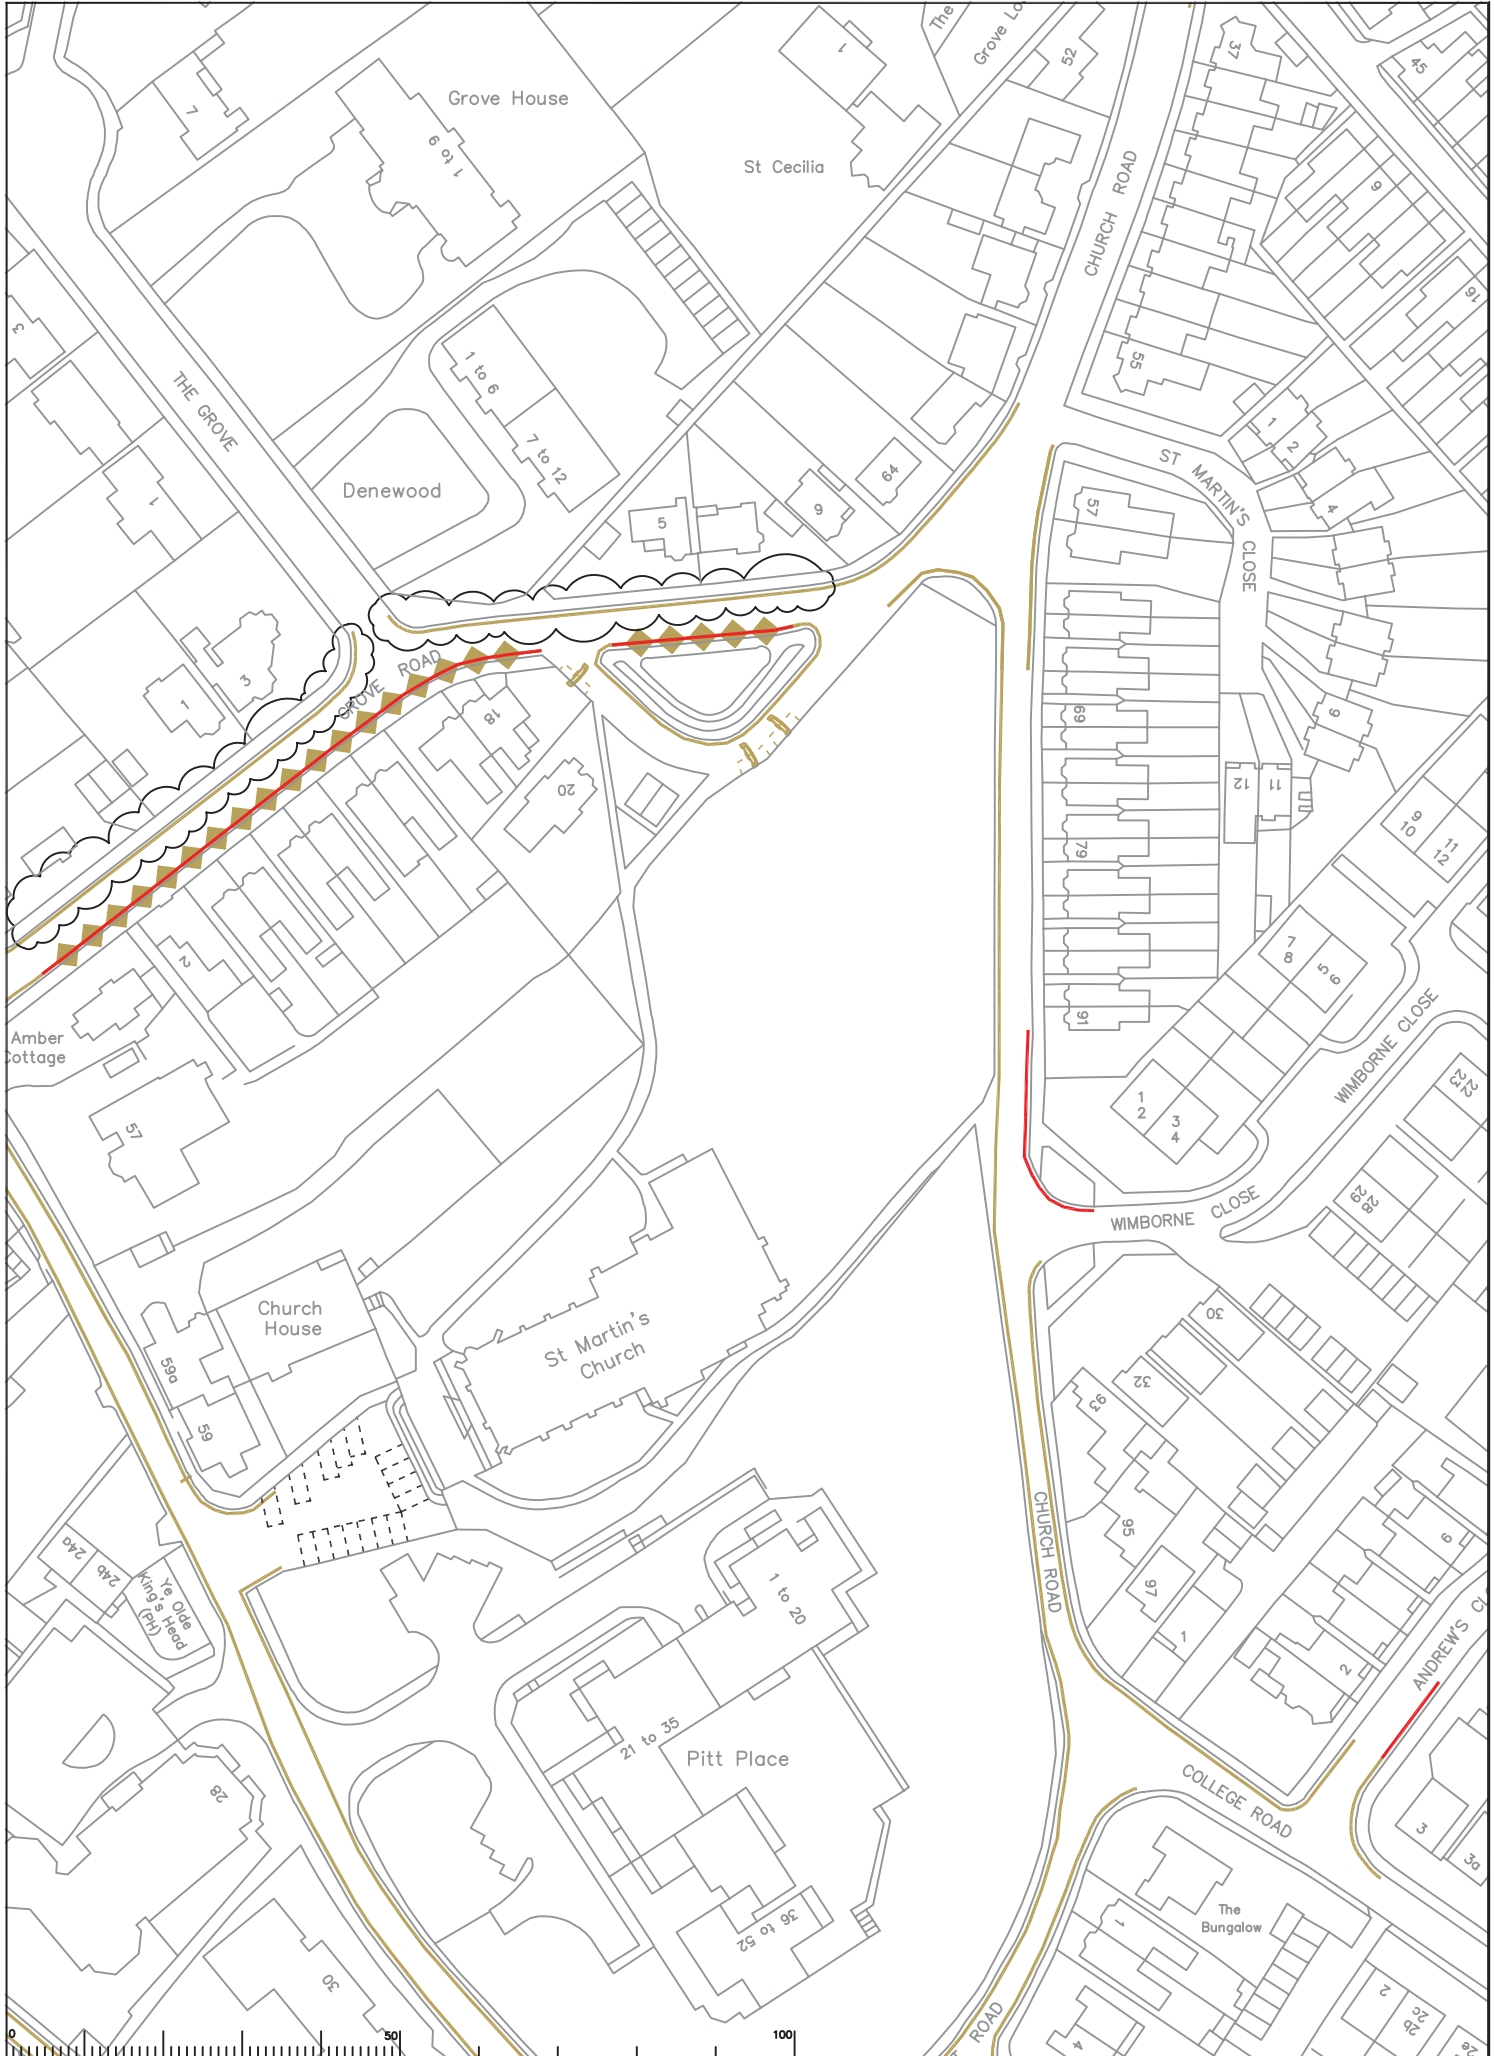

Rev	Description	Drawn	Sig.	Date	Chkd	Sig.	Date	Appr	Sig.	Date

North Point

Based upon the Ordnance Survey mapping with the permission of the Controller of Her Majesty's Stationery Office © Crown copyright. Unauthorised reproduction infringes Crown copyright and may lead to prosecution or civil proceedings. Surrey County Council Ltd. 05/09/2013

Drawn by: SDC
 Checked by: RH
 Approved by: DC

Sig. SDC
 Sig. RH
 Sig. DC

Date: 13.02.13
 Date: 13.02.13
 Date: 13.02.13

Project: Epsom and Ewell Parking Review Phase 7


Proposed Waiting Restrictions
 Church St / Grove Rd / Church Rd / Andrews Cl

Page 84

Project No. _____
 Contract Sheet No. _____
 Drawing No. 52
 Classification: DRAFT




Rev	Description	Drawn	Sig.	Date	Chkd	Sig.	Date	Appr	Sig.	Date

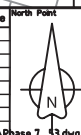

Drawn by	SDC	Checked by	RH	Date	13.02.13
Drawn by	SUC	Checked by	DC	Date	13.02.13

Project: Epsom and Ewell Parking Review Phase 7
 Drawing: 53
 Date: 13.02.13
 Proposed Waiting Restrictions Heathcote Road

Project No. _____
 Contract Sheet No. _____
 Drawing No. 53
 Rev. _____
 Classification: DRAFT
 Surrey Highways

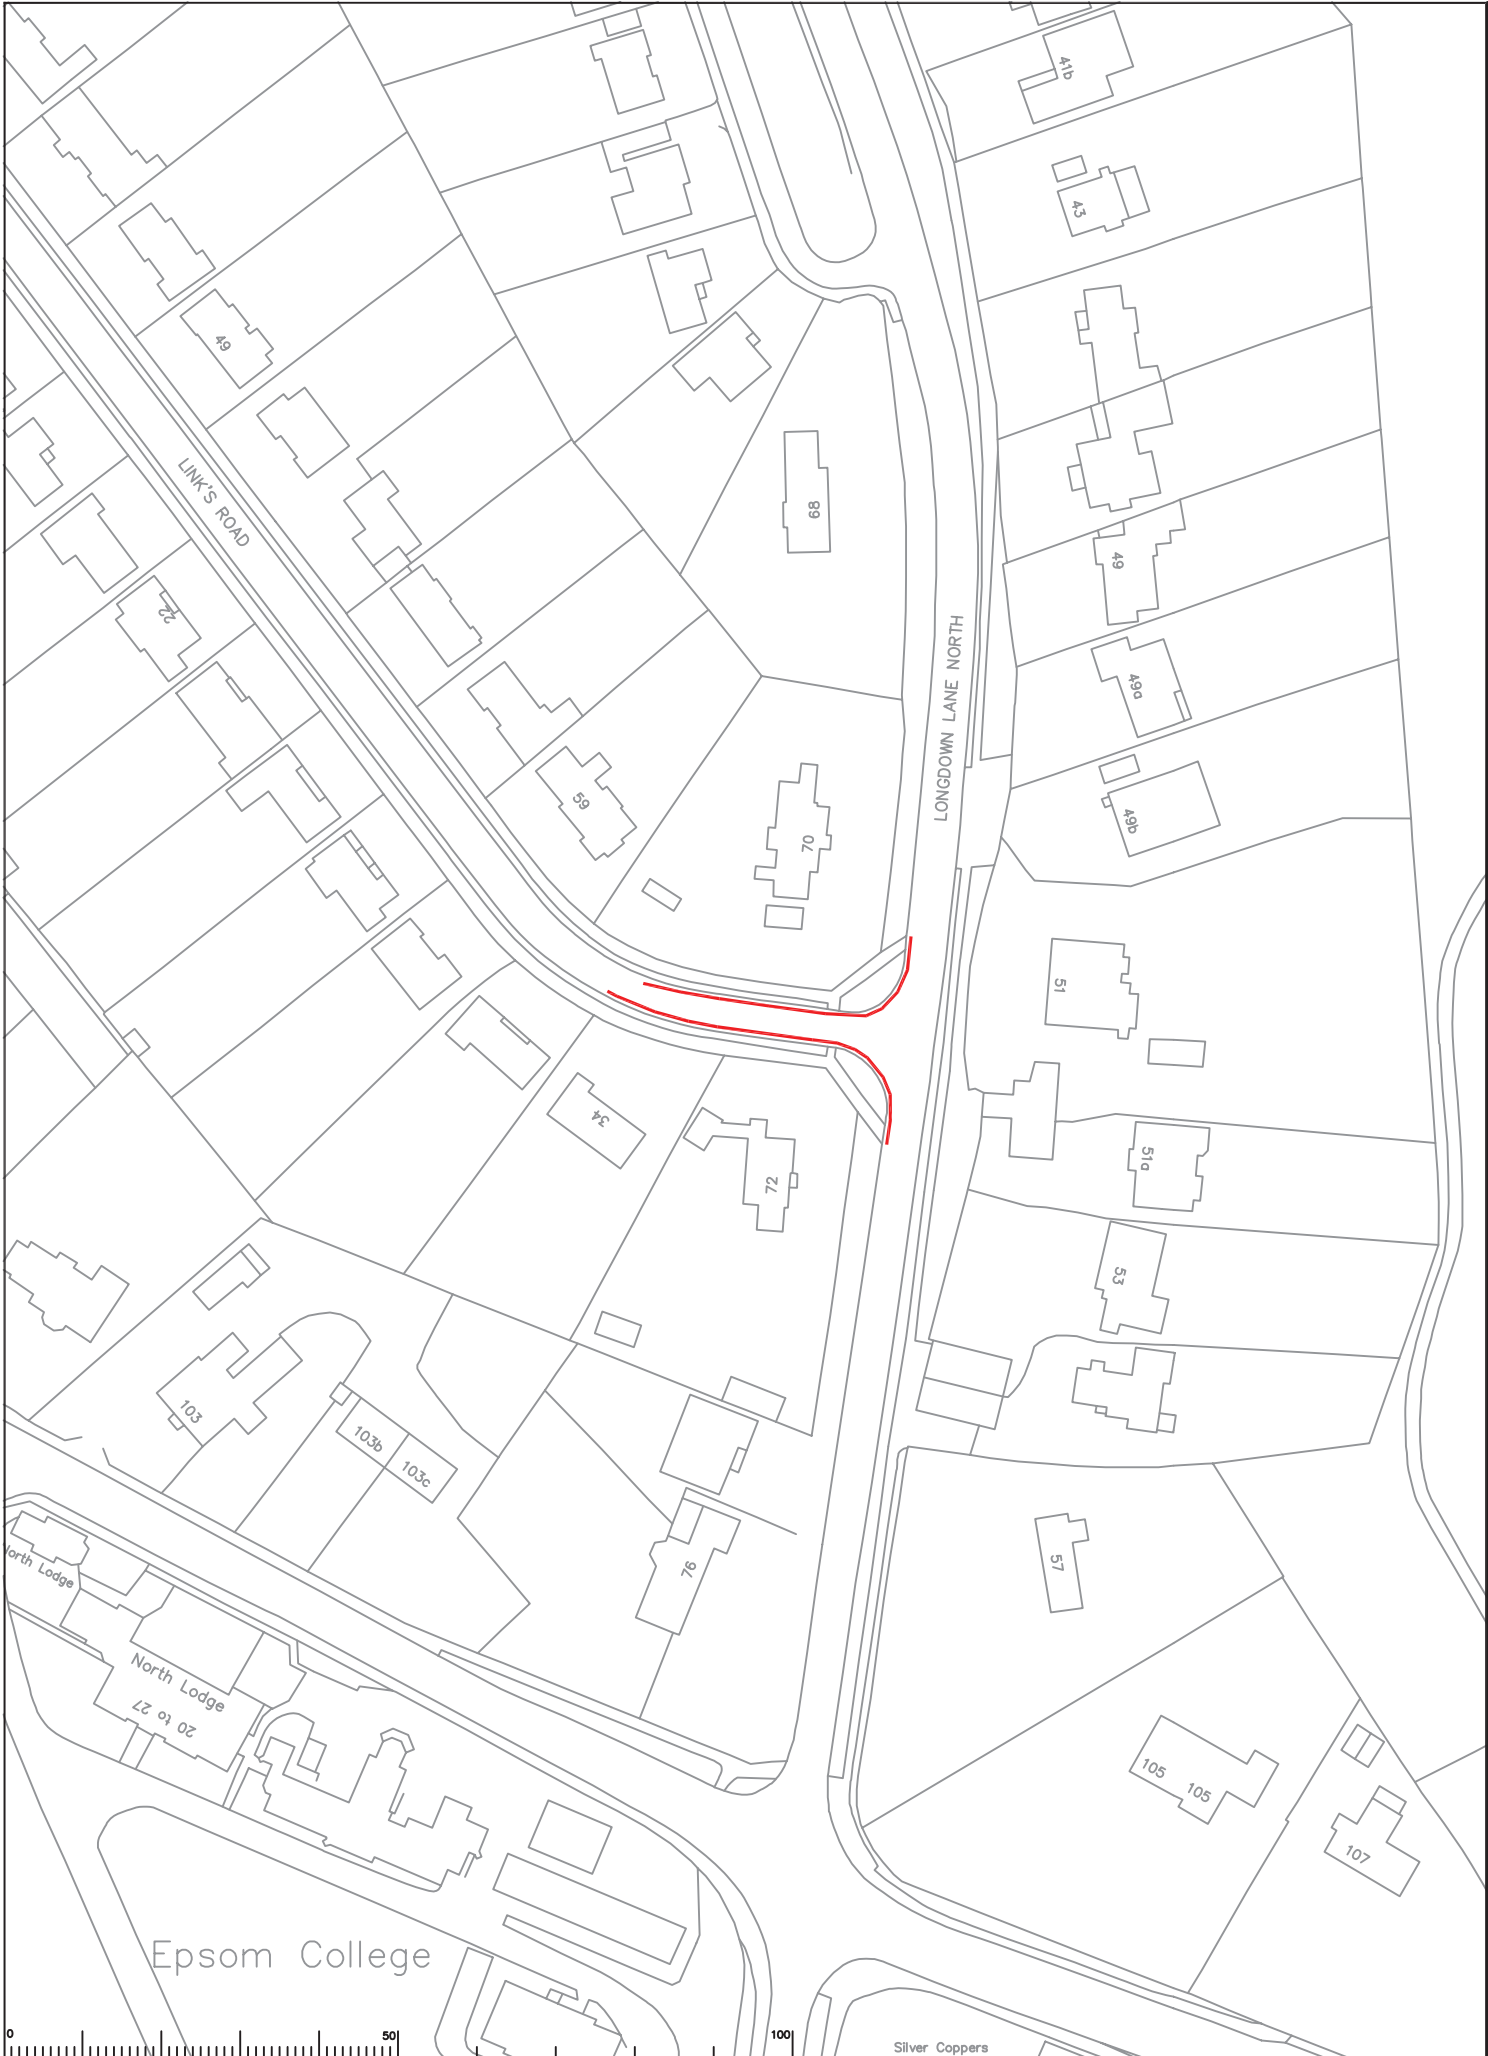

Rev	Description	Drawn	Sig.	Date	Chkd	Sig.	Date	Appr	Sig.	Date

North Point

Based upon the Ordnance Survey mapping with the permission of the Controller of Her Majesty's Stationery Office © Crown copyright. Unauthorised reproduction infringes Crown copyright and may lead to prosecution or civil proceedings. Surrey County Council S.A. 02/09/2013

Drawn by: SDC
 Checked by: RH
 Approved by: DC

Date: 13.02.13
 Date: 13.02.13
 Date: 13.02.13

Project: Epsom and Ewell Parking Review Phase 7

Proposed Waiting Restrictions
 Links Road / Longdown lane North

Page 86

SHEET OF

Project No. _____
 Contract Sheet No. _____
 Drawing No. 54
 Classification: DRAFT



Rev	Description	Drwn	Sig.	Date	Chkd	Sig.	Date	Appr	Sig.	Date



Based upon the Ordnance Survey mapping with the permission of the Controller of Her Majesty's Stationary Office © Crown copyright. Unauthorised reproduction infringes Crown copyright and may lead to prosecution or civil proceedings. Surrey County Council L.A. © 2013. 13.02.13

Drawn by SDC
 Checked by RH
 Approved by DC

Project Date 13.02.13
 Drawing Date 13.02.13


Page 87

Epsom and Ewell Parking Review
 Phase 7

Proposed Waiting Restrictions
 St Martins Ave / Chartwell Place / Downs Hill Rd

SURREY COUNTY COUNCIL
 Sustainable Development
 Surrey Highways

Project No. _____
 Contract No. _____
 Drawing No. **55**
 Classification **DRAFT**

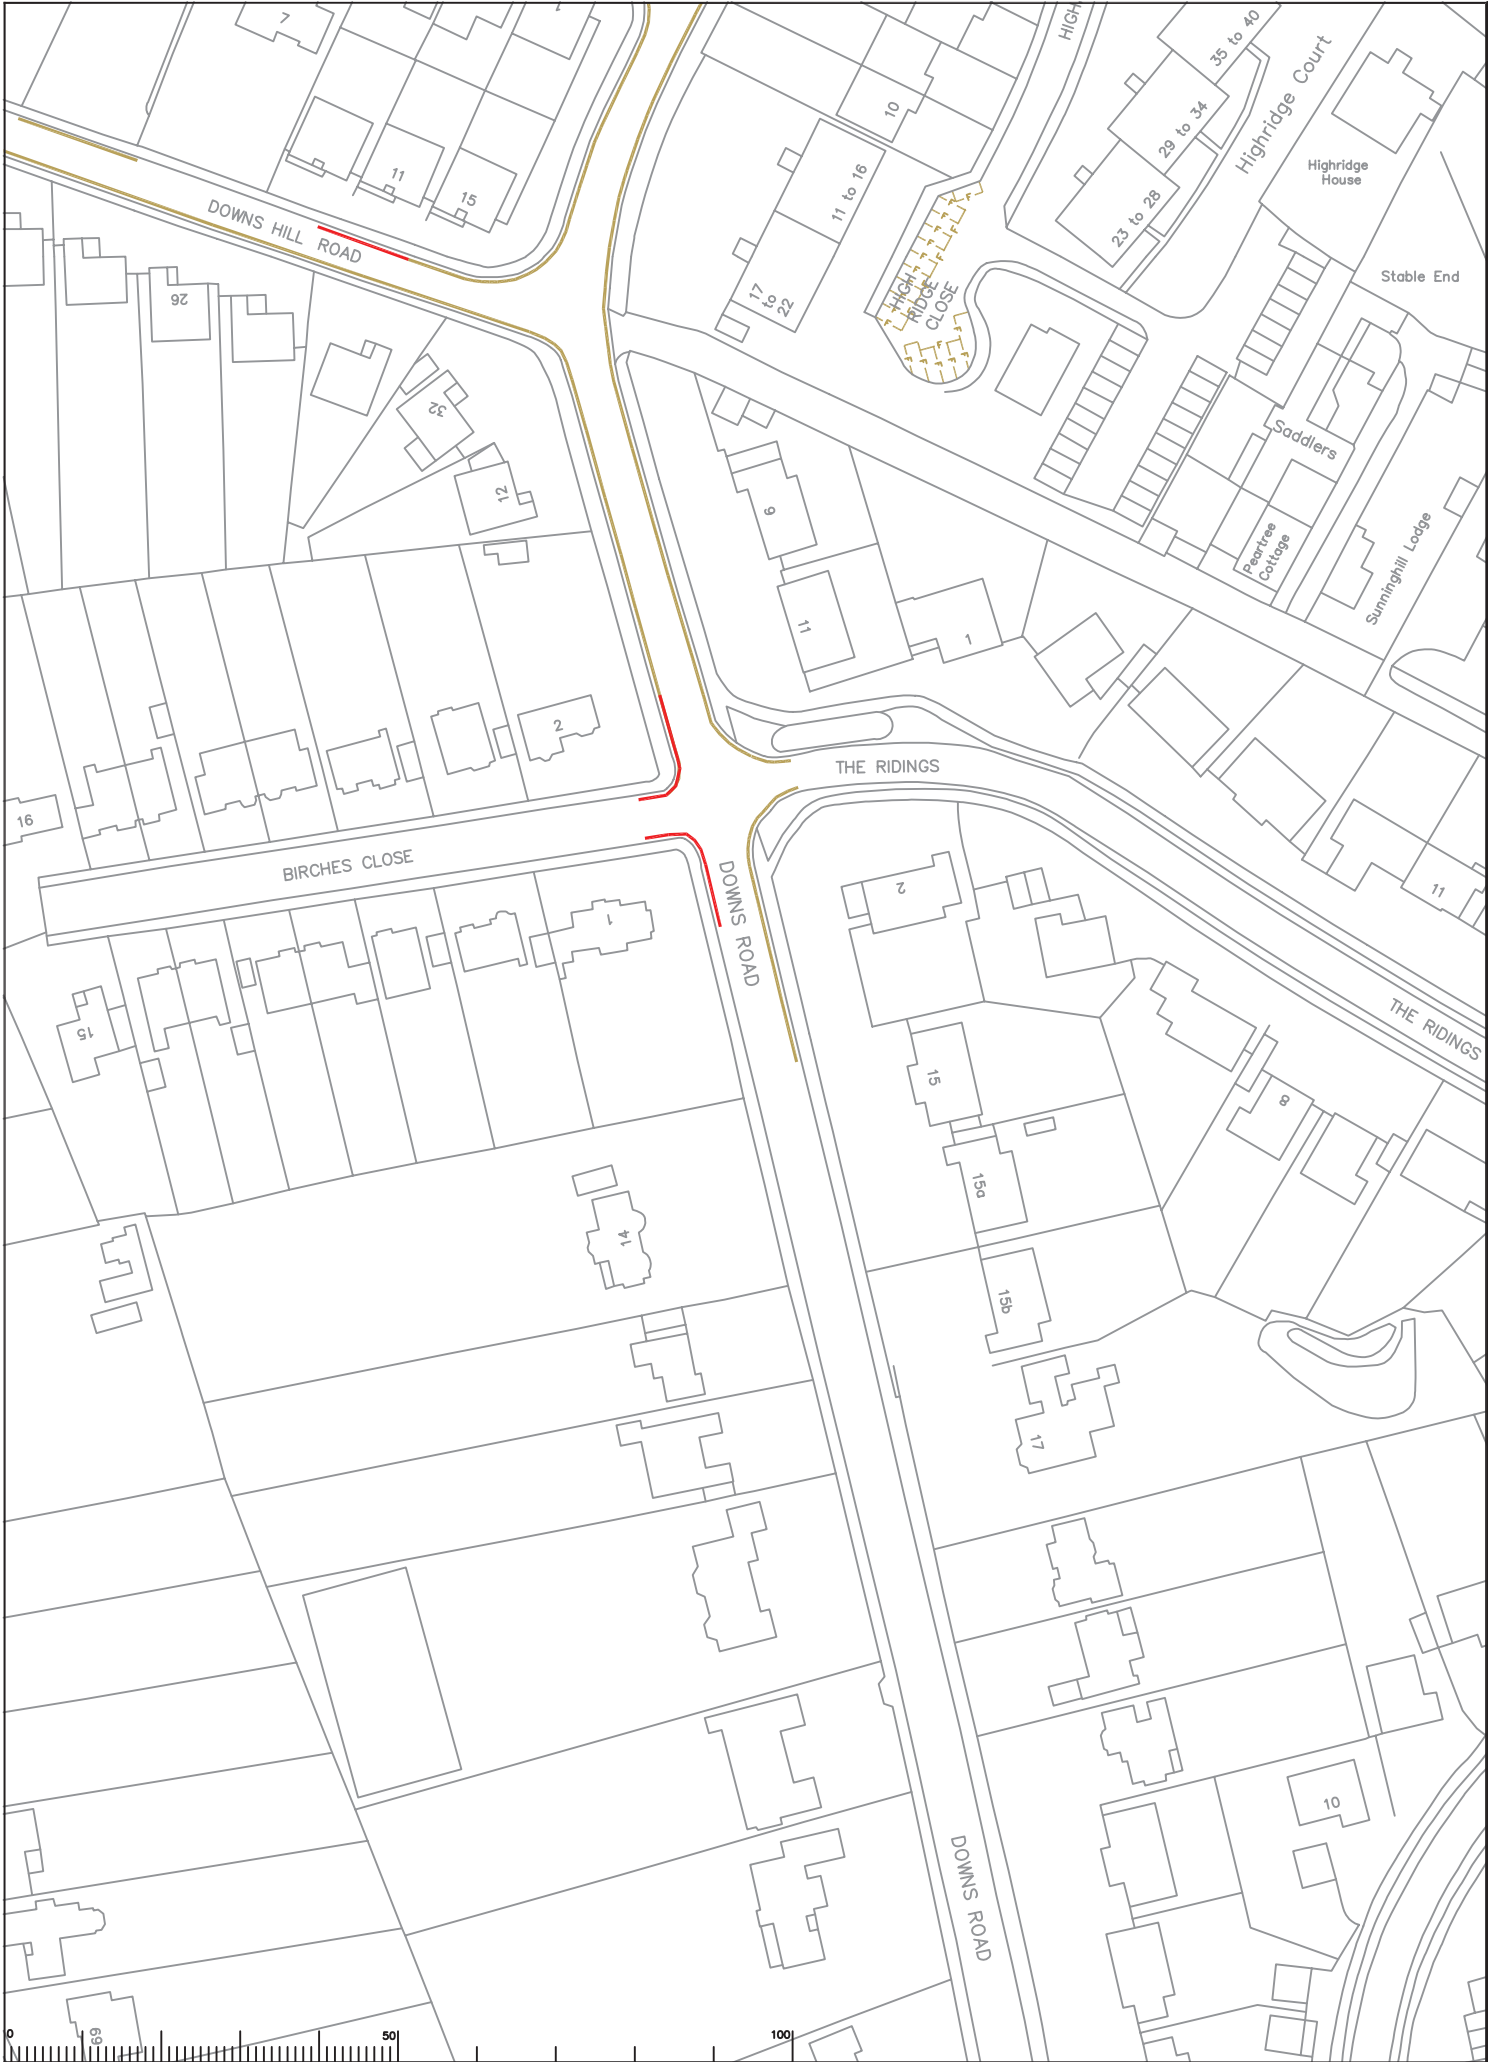


Rev	Description	Drawn	Sig.	Date	Chkd	Sig.	Date	Appr	Sig.	Date



Checked by originator	RH	Sig.	DC	Date	13.02.13
Approved by	DC	Sig.	DC	Date	13.02.13

Project: Epsom and Ewell Parking Review Phase 7
 Proposed Waiting Restrictions Birches Close / Downs Road
 Scale: 1:500
 Drawing No. 56
 Classification: DRAFT

Project No. _____
 Contract Sheet No. _____
 Drawing No. 56
 Rev. _____
 Classification: DRAFT

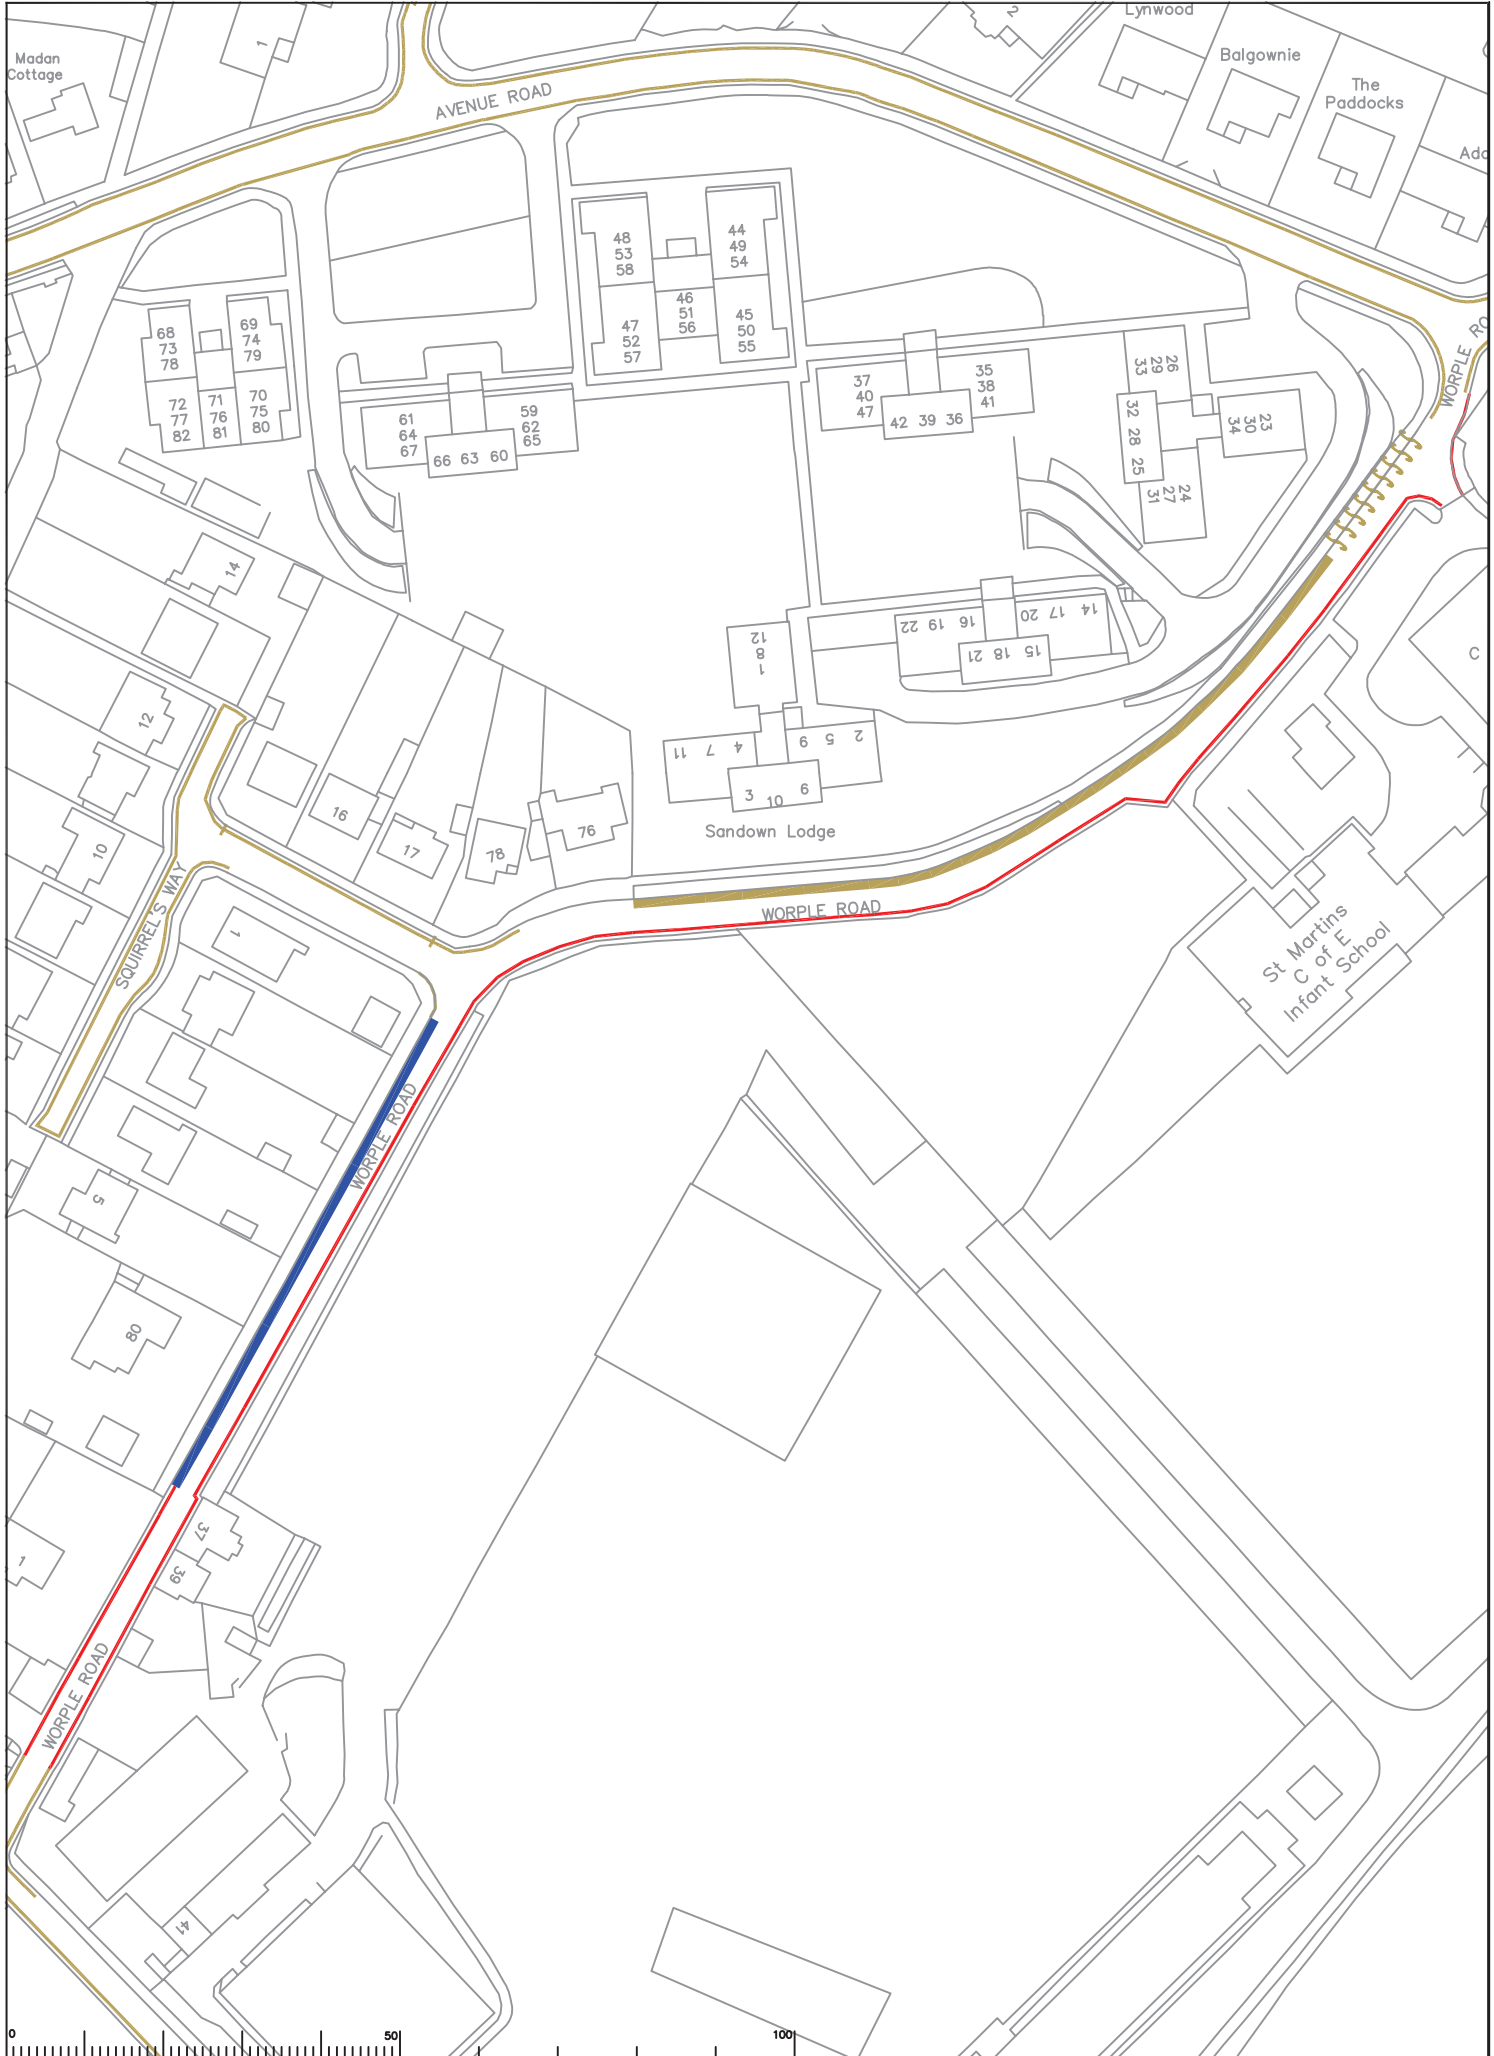

Rev	Description	Drwn	Sig.	Date	Chkd	Sig.	Date	Appr	Sig.	Date

North Point

Based upon the Ordnance Survey mapping with the permission of the Controller of Her Majesty's Stationery Office © Crown copyright. Unauthorised reproduction infringes Crown copyright and may lead to prosecution or civil proceedings. Surrey County Council S.A. 05/09/2013

Drawn by SDC
 Checked by originator RH
 Approved by DC

Date 13.02.13
 Date 13.02.13
 Date 13.02.13

Project Epsom and Ewell Parking Review Phase 7


Proposed Waiting Restrictions Worple Road

Page 89


SHEET OF

SURREY COUNTY COUNCIL
Sustainable Development
Surrey Highways

Project No. _____
 Contract Sheet No. _____
 Drawing No. 57
 Classification DRAFT

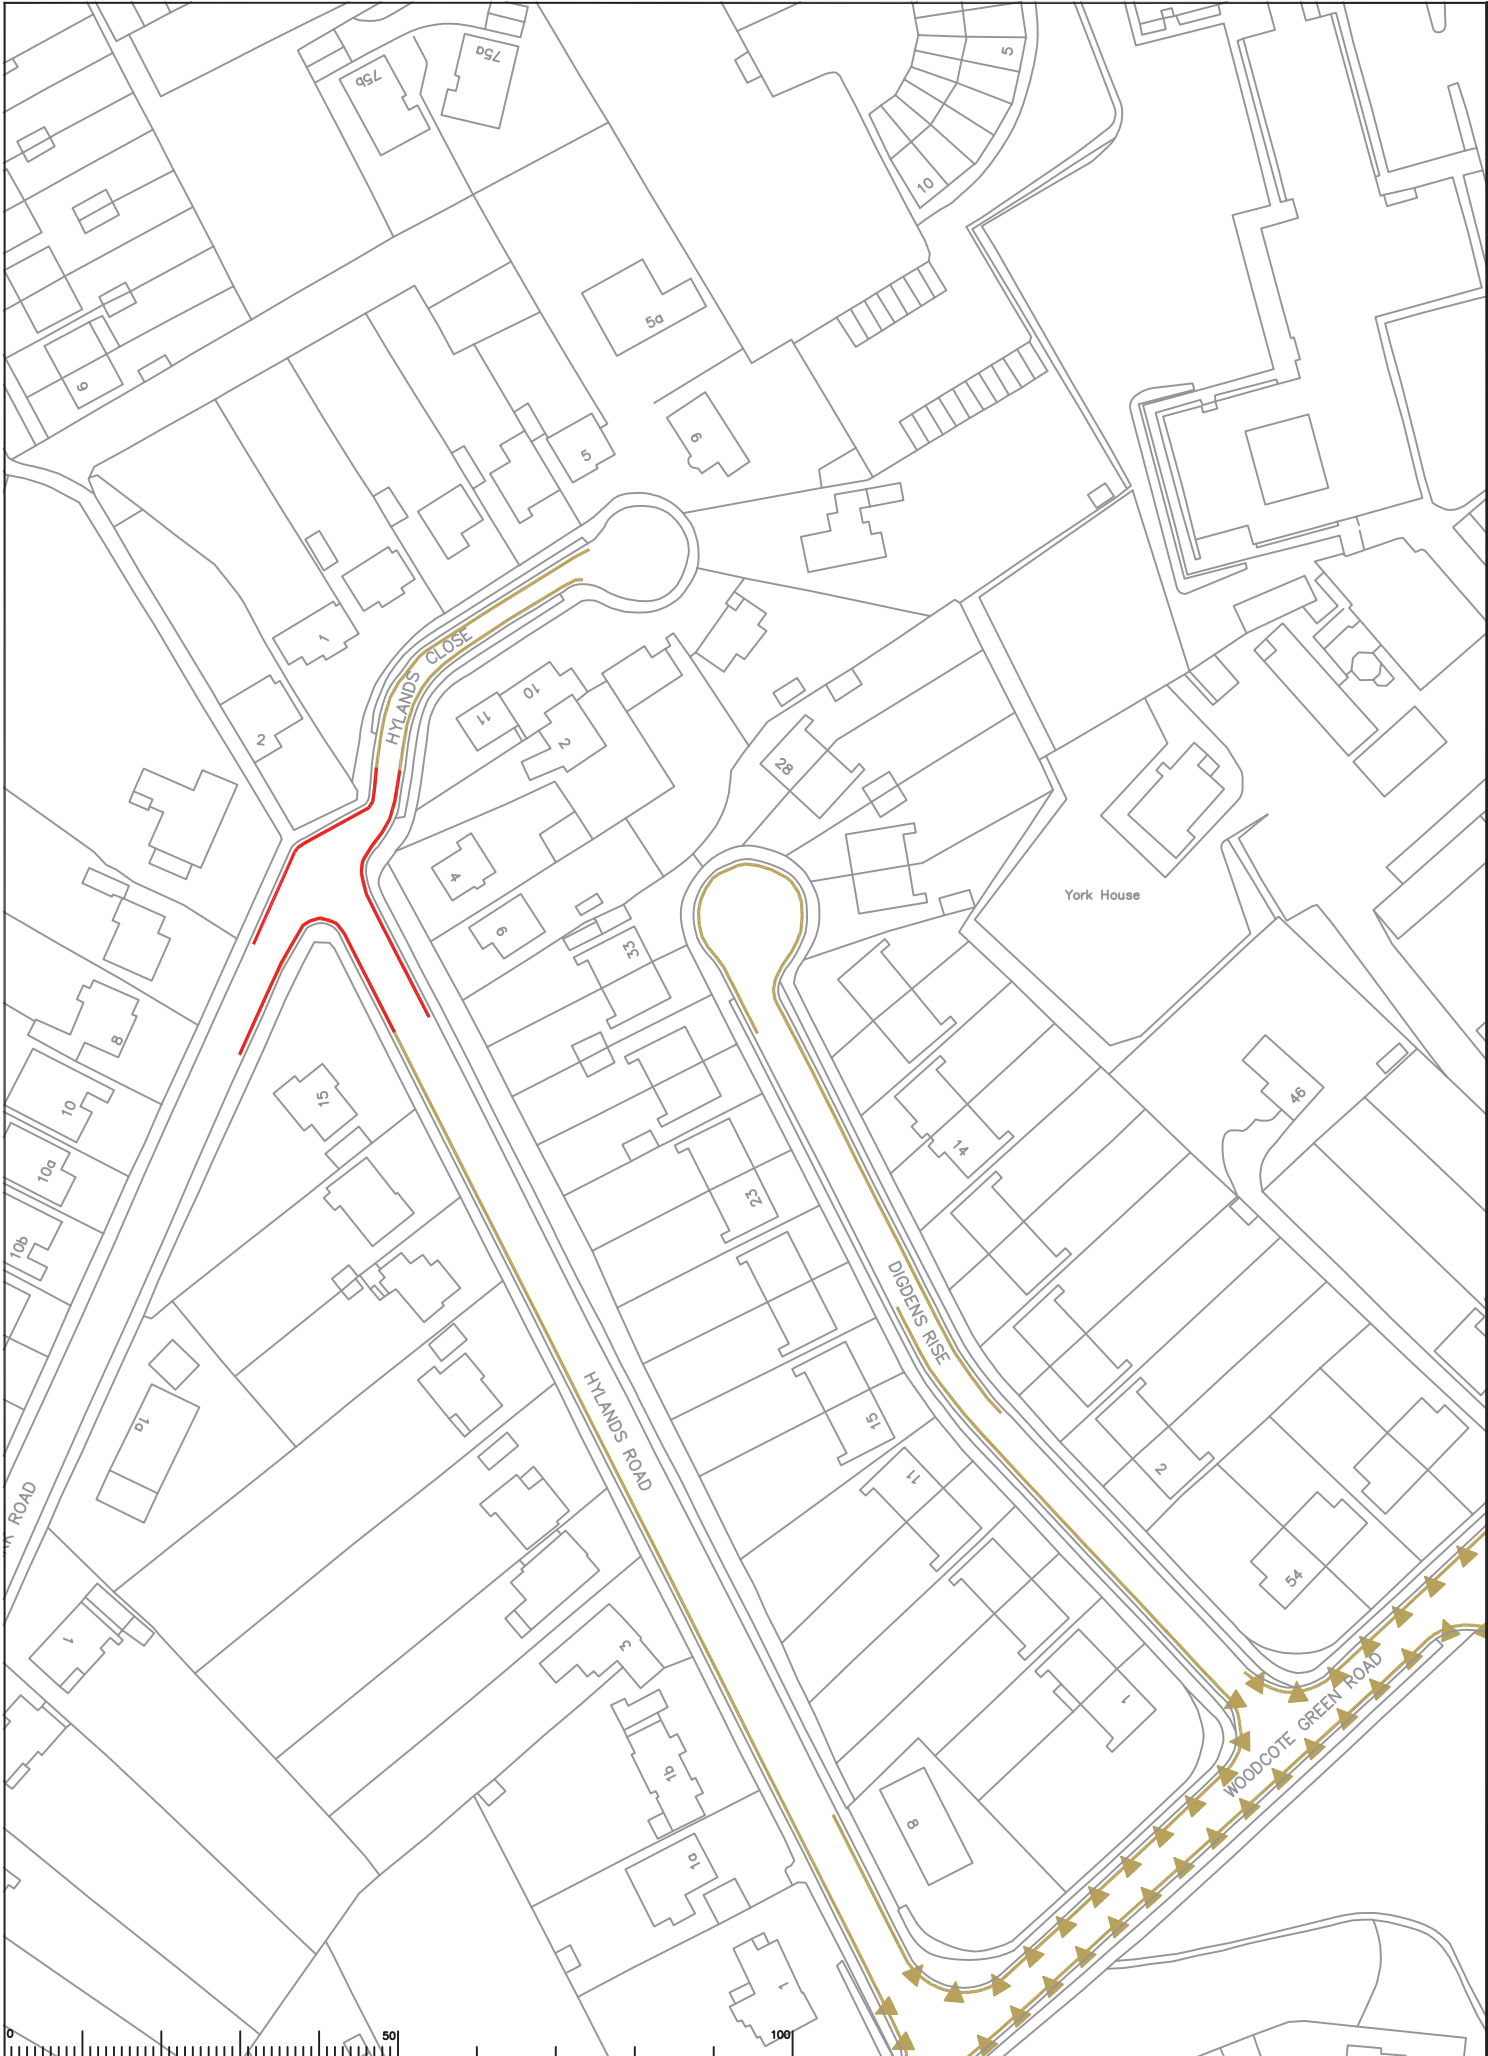

Rev	Description	Drwn	Sig.	Date	Chkd	Sig.	Date	Appr	Sig.	Date

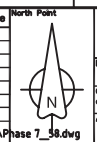

Based upon the Ordnance Survey mapping with the permission of the Controller of Her Majesty's Stationary Office © Crown copyright. Unauthorised reproduction infringes Crown copyright and may lead to prosecution or civil proceedings. Surrey County Council L.A. 0209 2010.


Drawn by SDC
 Checked by originator RH
 Approved by DC

Project: Epsom and Ewell Parking Review Phase 7
 Drawing: 58
 Date: 13.02.13
 Date: 13.02.13

Page 90

Proposed Waiting Restrictions
 Hylands Close / Hylands Rd / Woodcote Park Rd

Project No. _____
 Contract No. _____
 Drawing No. **58**
 Classification **DRAFT**

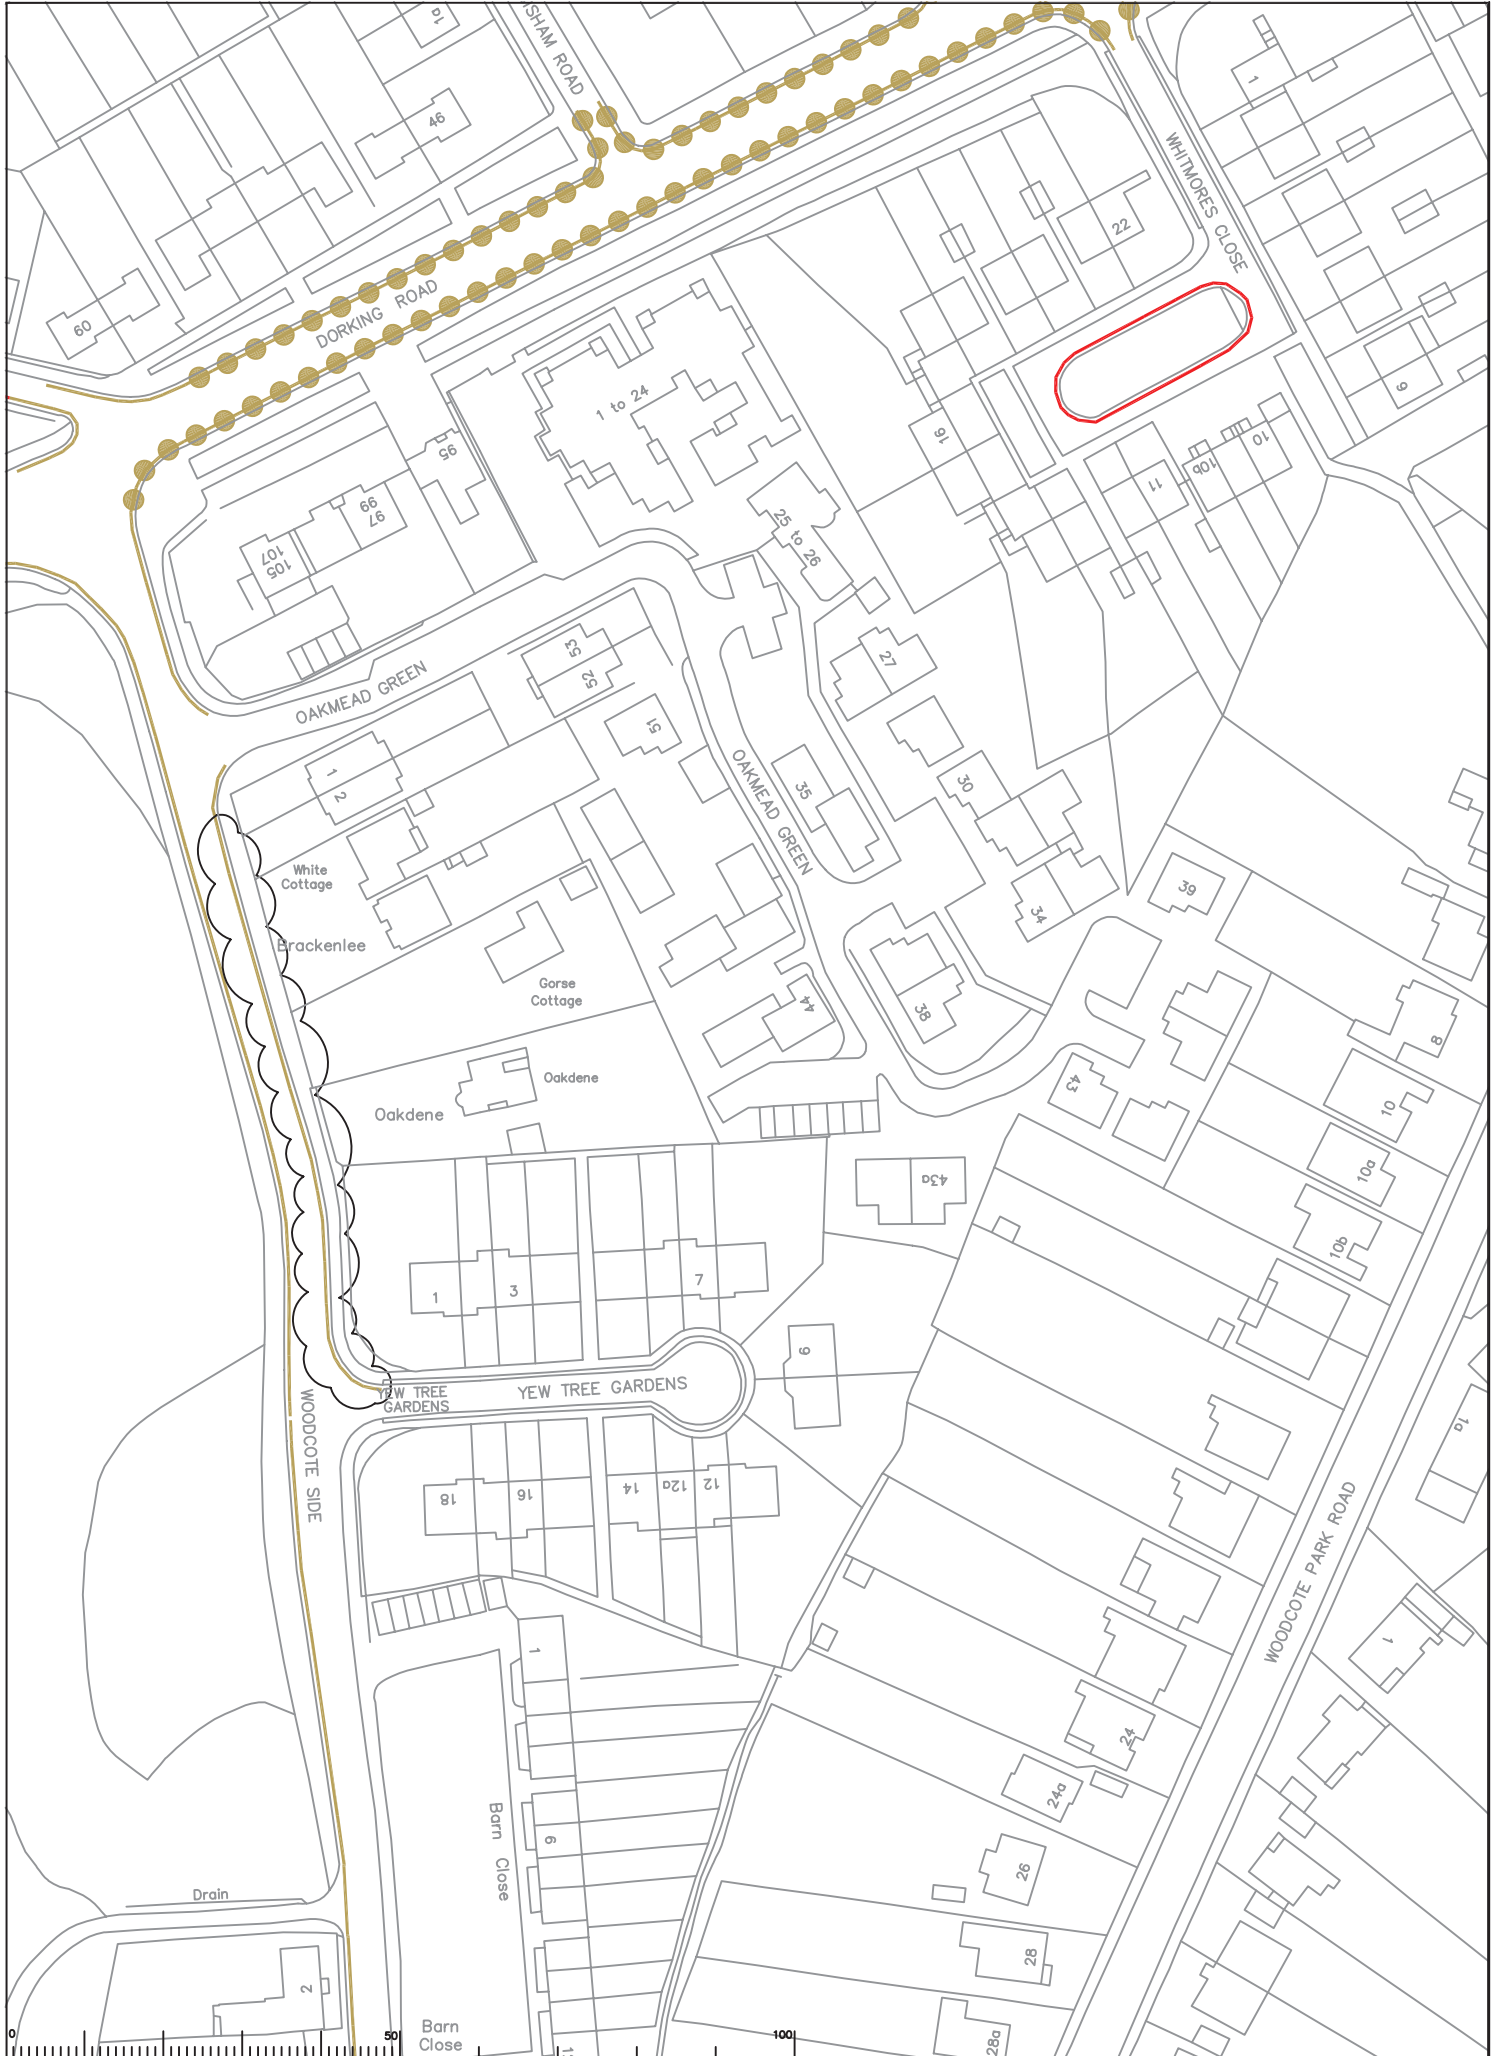

Rev	Description	Drawn	Sig.	Date	Chkd	Sig.	Date	Appr	Sig.	Date

North Point

Based upon the Ordnance Survey mapping with the permission of the Controller of Her Majesty's Stationery Office © Crown copyright. Unauthorised reproduction infringes Crown copyright and may lead to prosecution or civil proceedings. Surrey County Council L.A. 02/09/2007

Drawn by SDC
 Checked by RH
 Approved by DC

Sig. SDC
 Sig. RH
 Sig. DC

Date 13.02.13
 Date 13.02.13
 Date 13.02.13


Project Epsom and Ewell Parking Review Phase 7

Proposed Waiting Restrictions Woodcote Side / Whitmores Close

Page 91

SHEET OF

Project No. Contract No. Drawing No. 59 Rev. Classification DRAFT

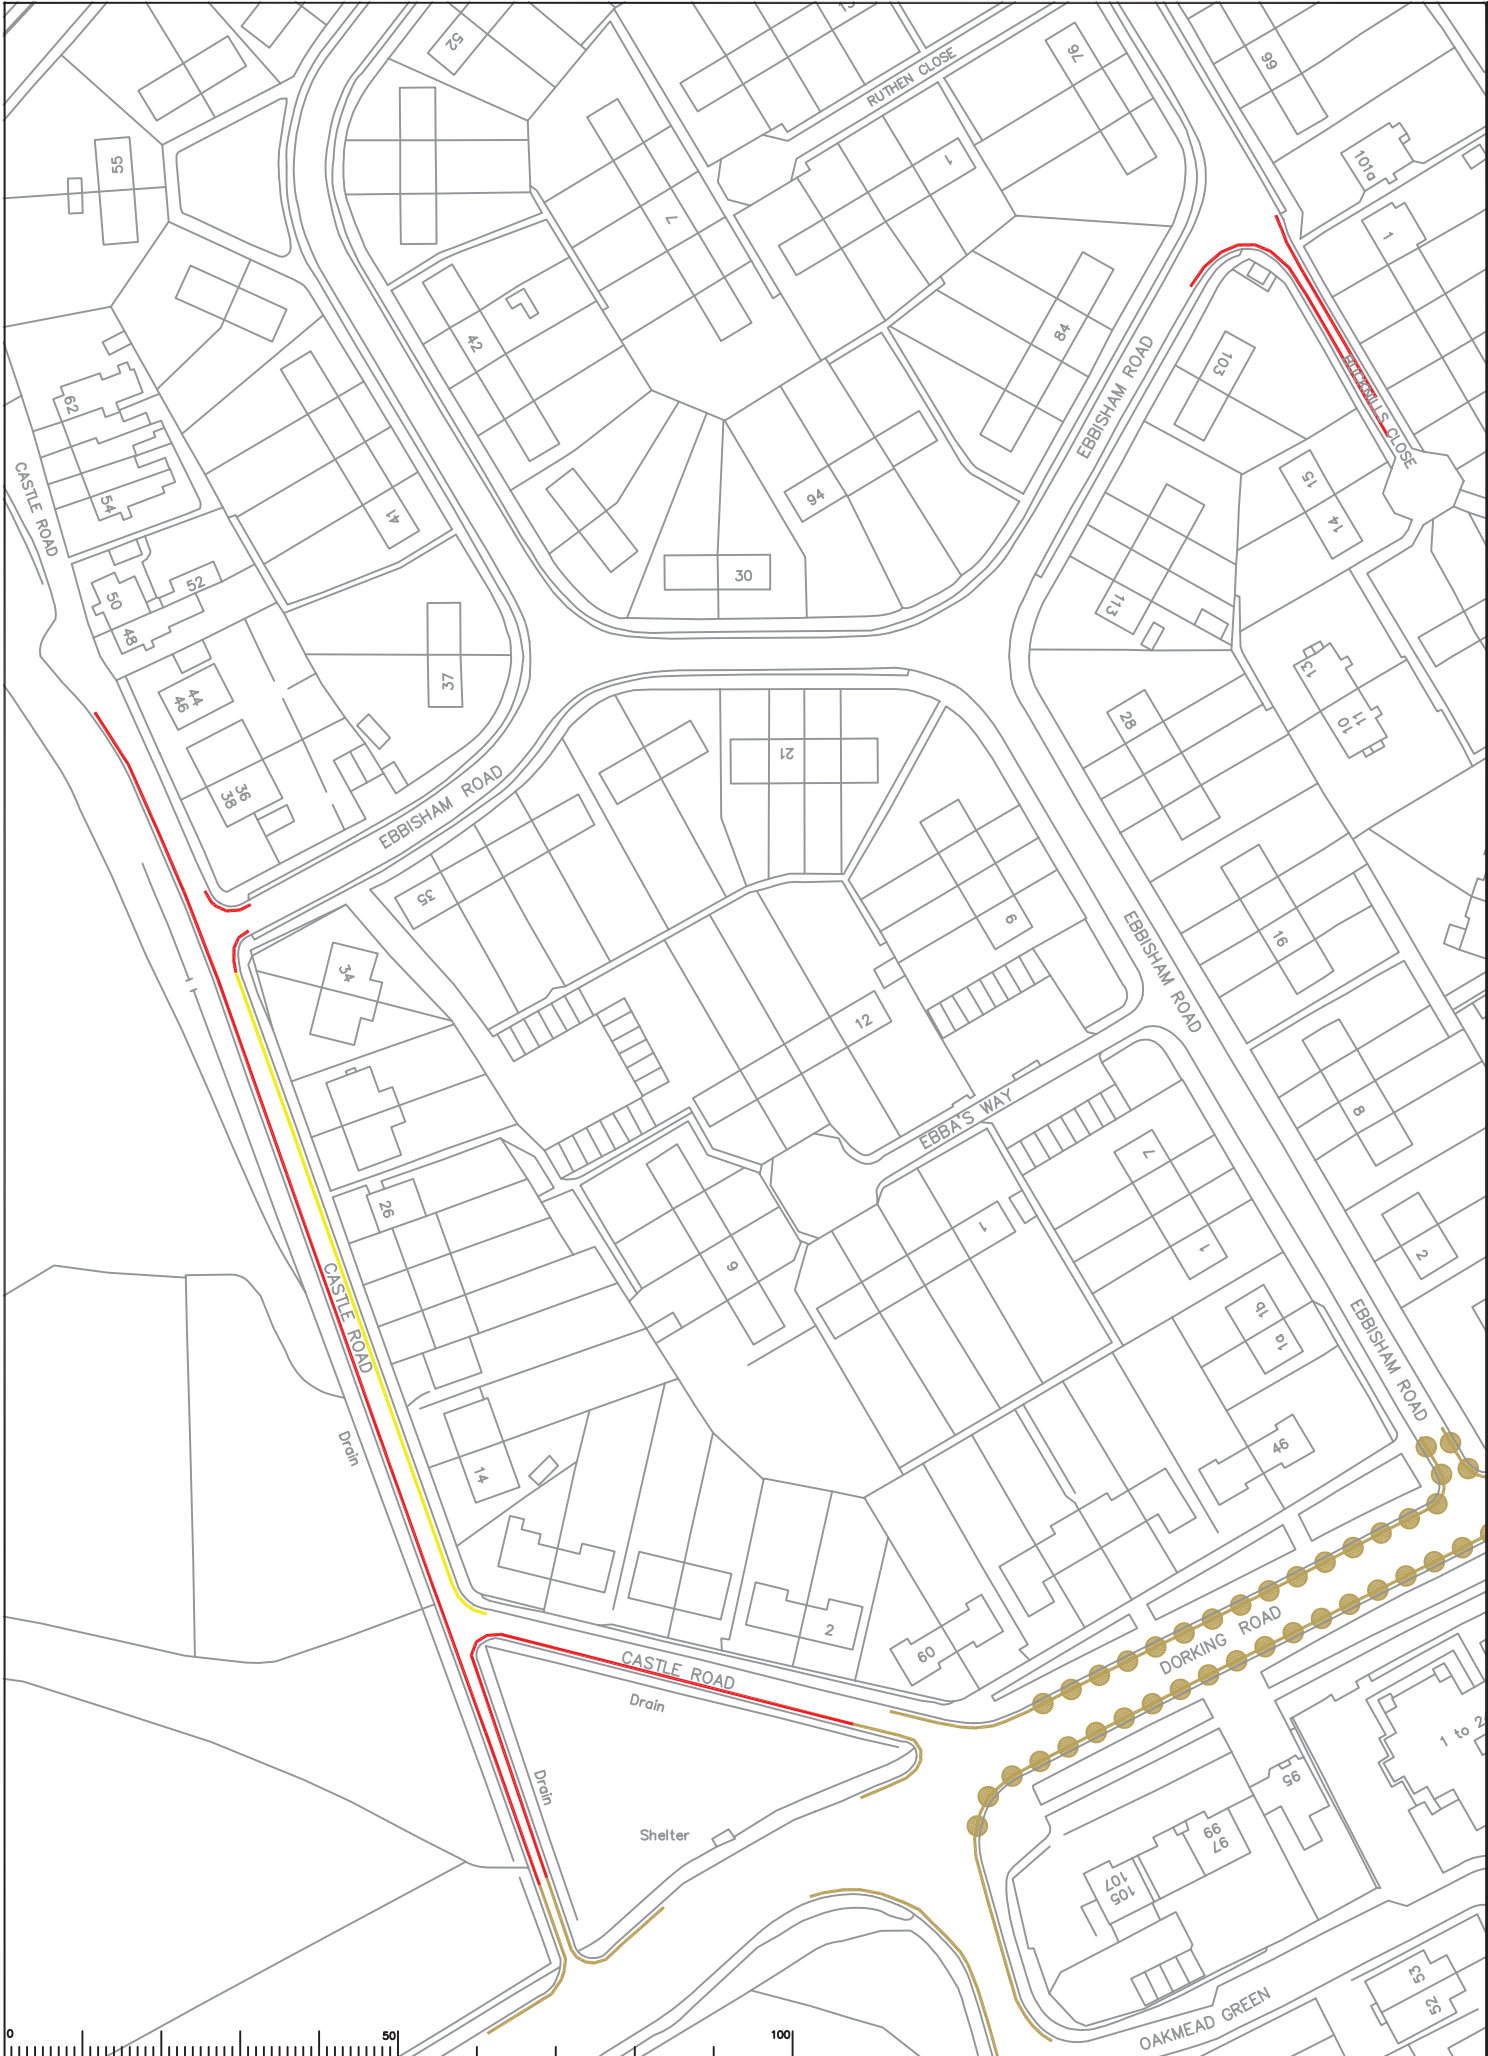

Rev	Description	Drawn	Sig.	Date	Chkd	Sig.	Date	Appr	Sig.	Date



Based upon the Ordnance Survey mapping with the permission of the Controller of Her Majesty's Stationary Office © Crown copyright. Unauthorised reproduction infringes Crown copyright and may lead to prosecution or civil proceedings. Surrey County Council L.A. © 2013. 2013.

Drawn by: SDC
 Checked by: RH
 Approved by: DC

Project No. 15.02.13
 Drawing No. 60

Epsom and Ewell Parking Review
 Phase 7

Proposed Waiting Restrictions
 Castle Rd / Ebbisham Rd / Bucknills Close

SHEET OF

SURREY COUNTY COUNCIL
 Sustainable Development

Project No. 15.02.13
 Contract Sheet No. 60
 Drawing No. 60
 Classification: DRAFT