

Rev	Description	Drwn	Sig.	Date	Chkd	Sig.	Date	Appr	Sig.	Date

Based upon the Ordnance Survey mapping with the permission of the Controller of Her Majesty's Stationery Office © Crown copyright. Unauthorised reproduction infringes Crown copyright and may lead to prosecution or civil proceedings.
 Surrey County Council, U.K. © 2013
 Drawn by: SDC
 Checked by: RH
 Approved by: DC

Project: Epsom and Ewell Parking Review Phase 7
 Drawing: 61
 Date: 13.02.13
 Date: 13.02.13

SURREY COUNTY COUNCIL
 Sustainable Development
 Surrey Highways

Project No. _____
 Contract No. _____
 Drawing No. **61**
 Classification: **DRAFT**



Rev	Description	Drawn	Sig.	Date	Chkd	Sig.	Date	Appr	Sig.	Date

North Point

Based upon the Ordnance Survey mapping with the permission of the Controller of Her Majesty's Stationery Office © Crown copyright. Unauthorised reproduction infringes Crown copyright and may lead to prosecution or civil proceedings. Surrey County Council is a registered charity.

Drawn by SDC
 Checked by RH
 Approved by DC

Sig. SDC
 Sig. RH
 Sig. DC

Date 13.02.13
 Date 13.02.13
 Date 13.02.13

Project Epsom and Ewell Parking Review Phase 7

Proposed Waiting Restrictions Woodcote Side

Page 94

SHEET OF

SURREY COUNTY COUNCIL
Sustainable Development

Project No. []
 Contract No. []
 Drawing No. 62
 Classification DRAFT

Meridian

The Chalet

Farleigh Downswood

Yew Tree Cottage

Oakmead

GROSVENOR ROAD


MILLERS COPSE

BEAONSFIELD ROAD

LANGR



Rev	Description	Drwn	Sig.	Date	Chkd	Sig.	Date	Appr	Sig.	Date

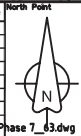

Based upon the Ordnance Survey mapping with the permission of the Controller of Her Majesty's Stationary Office © Crown copyright. Unauthorised reproduction infringes Crown copyright and may lead to prosecution or civil proceedings.
Surrey County Council L.A. © 2013

Drawn by SDC
Checked by RH
Approved by DC

Project No. 15.02.13
Date 13.02.13
Date 13.02.13

Page 95

Epsom and Ewell Parking Review Phase 7

Proposed Waiting Restrictions Beaconsfield Road



Project No.	
Contract No.	
Drawing No.	63
Rev.	
Classification	DRAFT

SHEET OF

S:\CORE\Traffic and Legal\Parking Team\EPSOM & EWELL\Phase 7\Drawings\Committed\06\06\Phase 7_63.dwg



Rev	Description	Drawn	Sig.	Date	Chkd	Sig.	Date	Appr	Sig.	Date




Based upon the Ordnance Survey mapping with the permission of the Controller of Her Majesty's Stationery Office © Crown copyright. Unauthorised reproduction infringes Crown copyright and may lead to prosecution or civil proceedings.
 Surrey County Council S.A. 0209 2410
 Drawn by SDC
 Checked by RH
 Approved by DC
 Date 13.02.13
 Date 13.02.13
 Date 13.02.13

Project
Epsom and Ewell Parking Review Phase 7
 Proposed Waiting Restrictions
 Beaconsfield Road

SURREY COUNTY COUNCIL
 Sustainable Development
 Surrey Highways

Project No.
 Contract Sheet No.
 Drawing No. **64**
 Classification
DRAFT

CONTROLLED PARKING ZONE - A

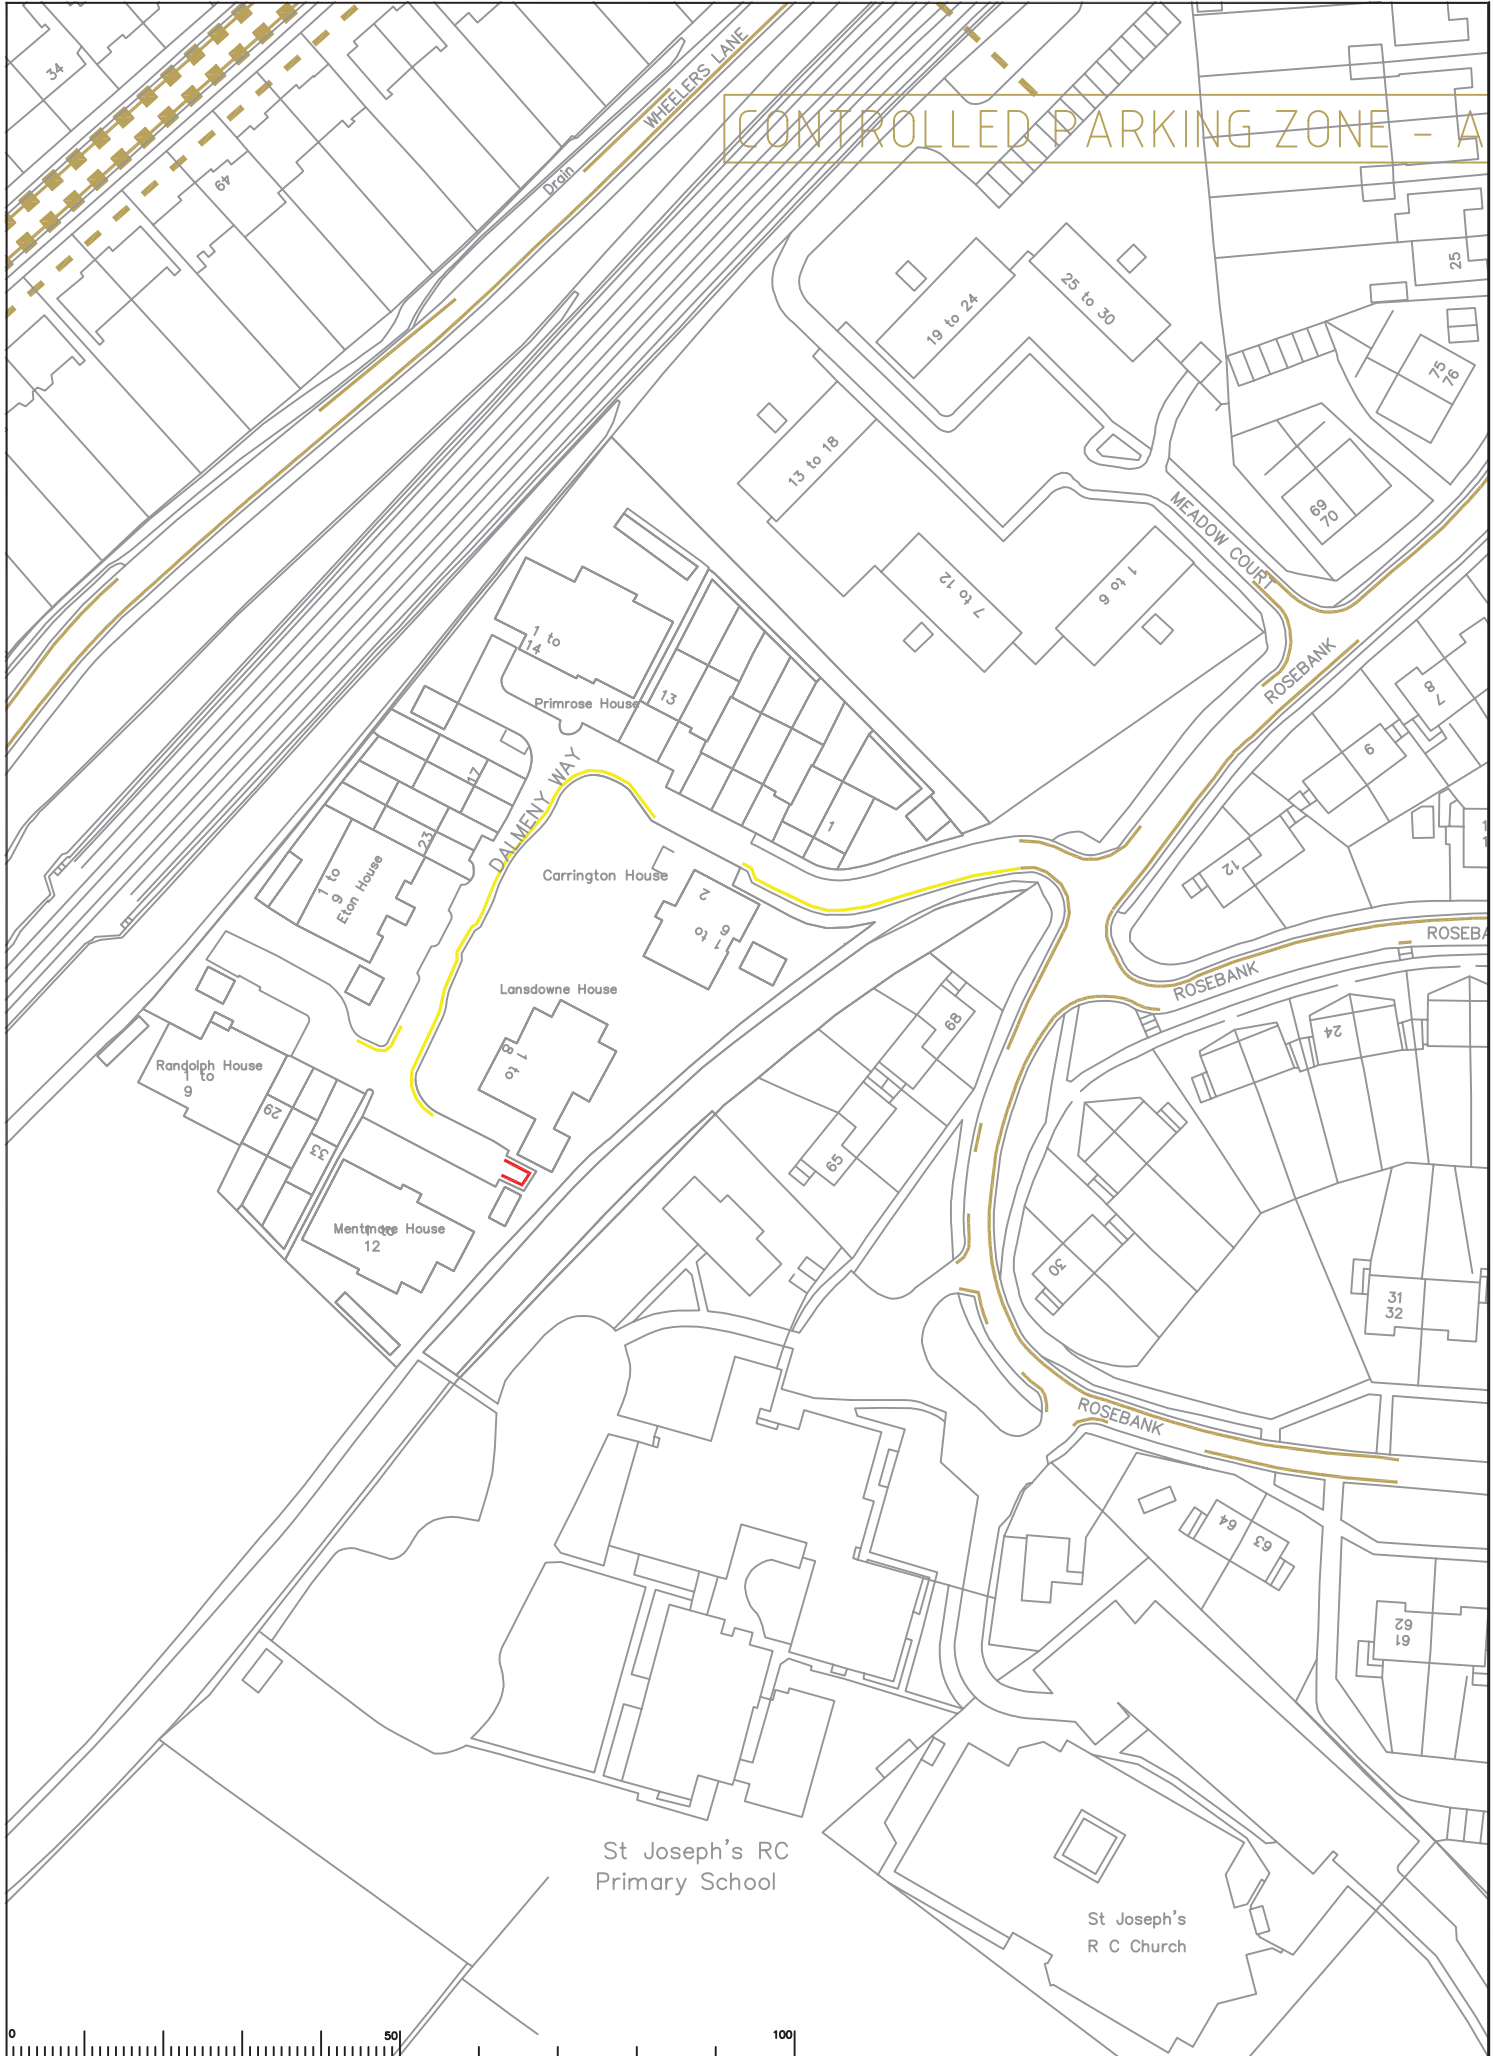

Rev	Description	Drwn	Sig.	Date	Chkd	Sig.	Date	Appr	Sig.	Date

North Point

Scale: 1:1000

Based upon the Ordnance Survey mapping with the permission of the Controller of Her Majesty's Stationery Office © Crown copyright. Unauthorised reproduction infringes Crown copyright and may lead to prosecution or civil proceedings. Surrey County Council L.A. 029 2007

Drawn by: SDC
 Checked by: RH
 Approved by: DC

Date: 13.02.13
 Date: 13.02.13
 Date: 13.02.13

Project: Epsom and Ewell Parking Review Phase 7


Proposed Waiting Restrictions Dalmeny Way

Page 97

SHEET OF

SURREY COUNTY COUNCIL
Sustainable Development
Surrey Highways

Project No. []
 Contract No. []
 Drawing No. 65
 Classification: DRAFT

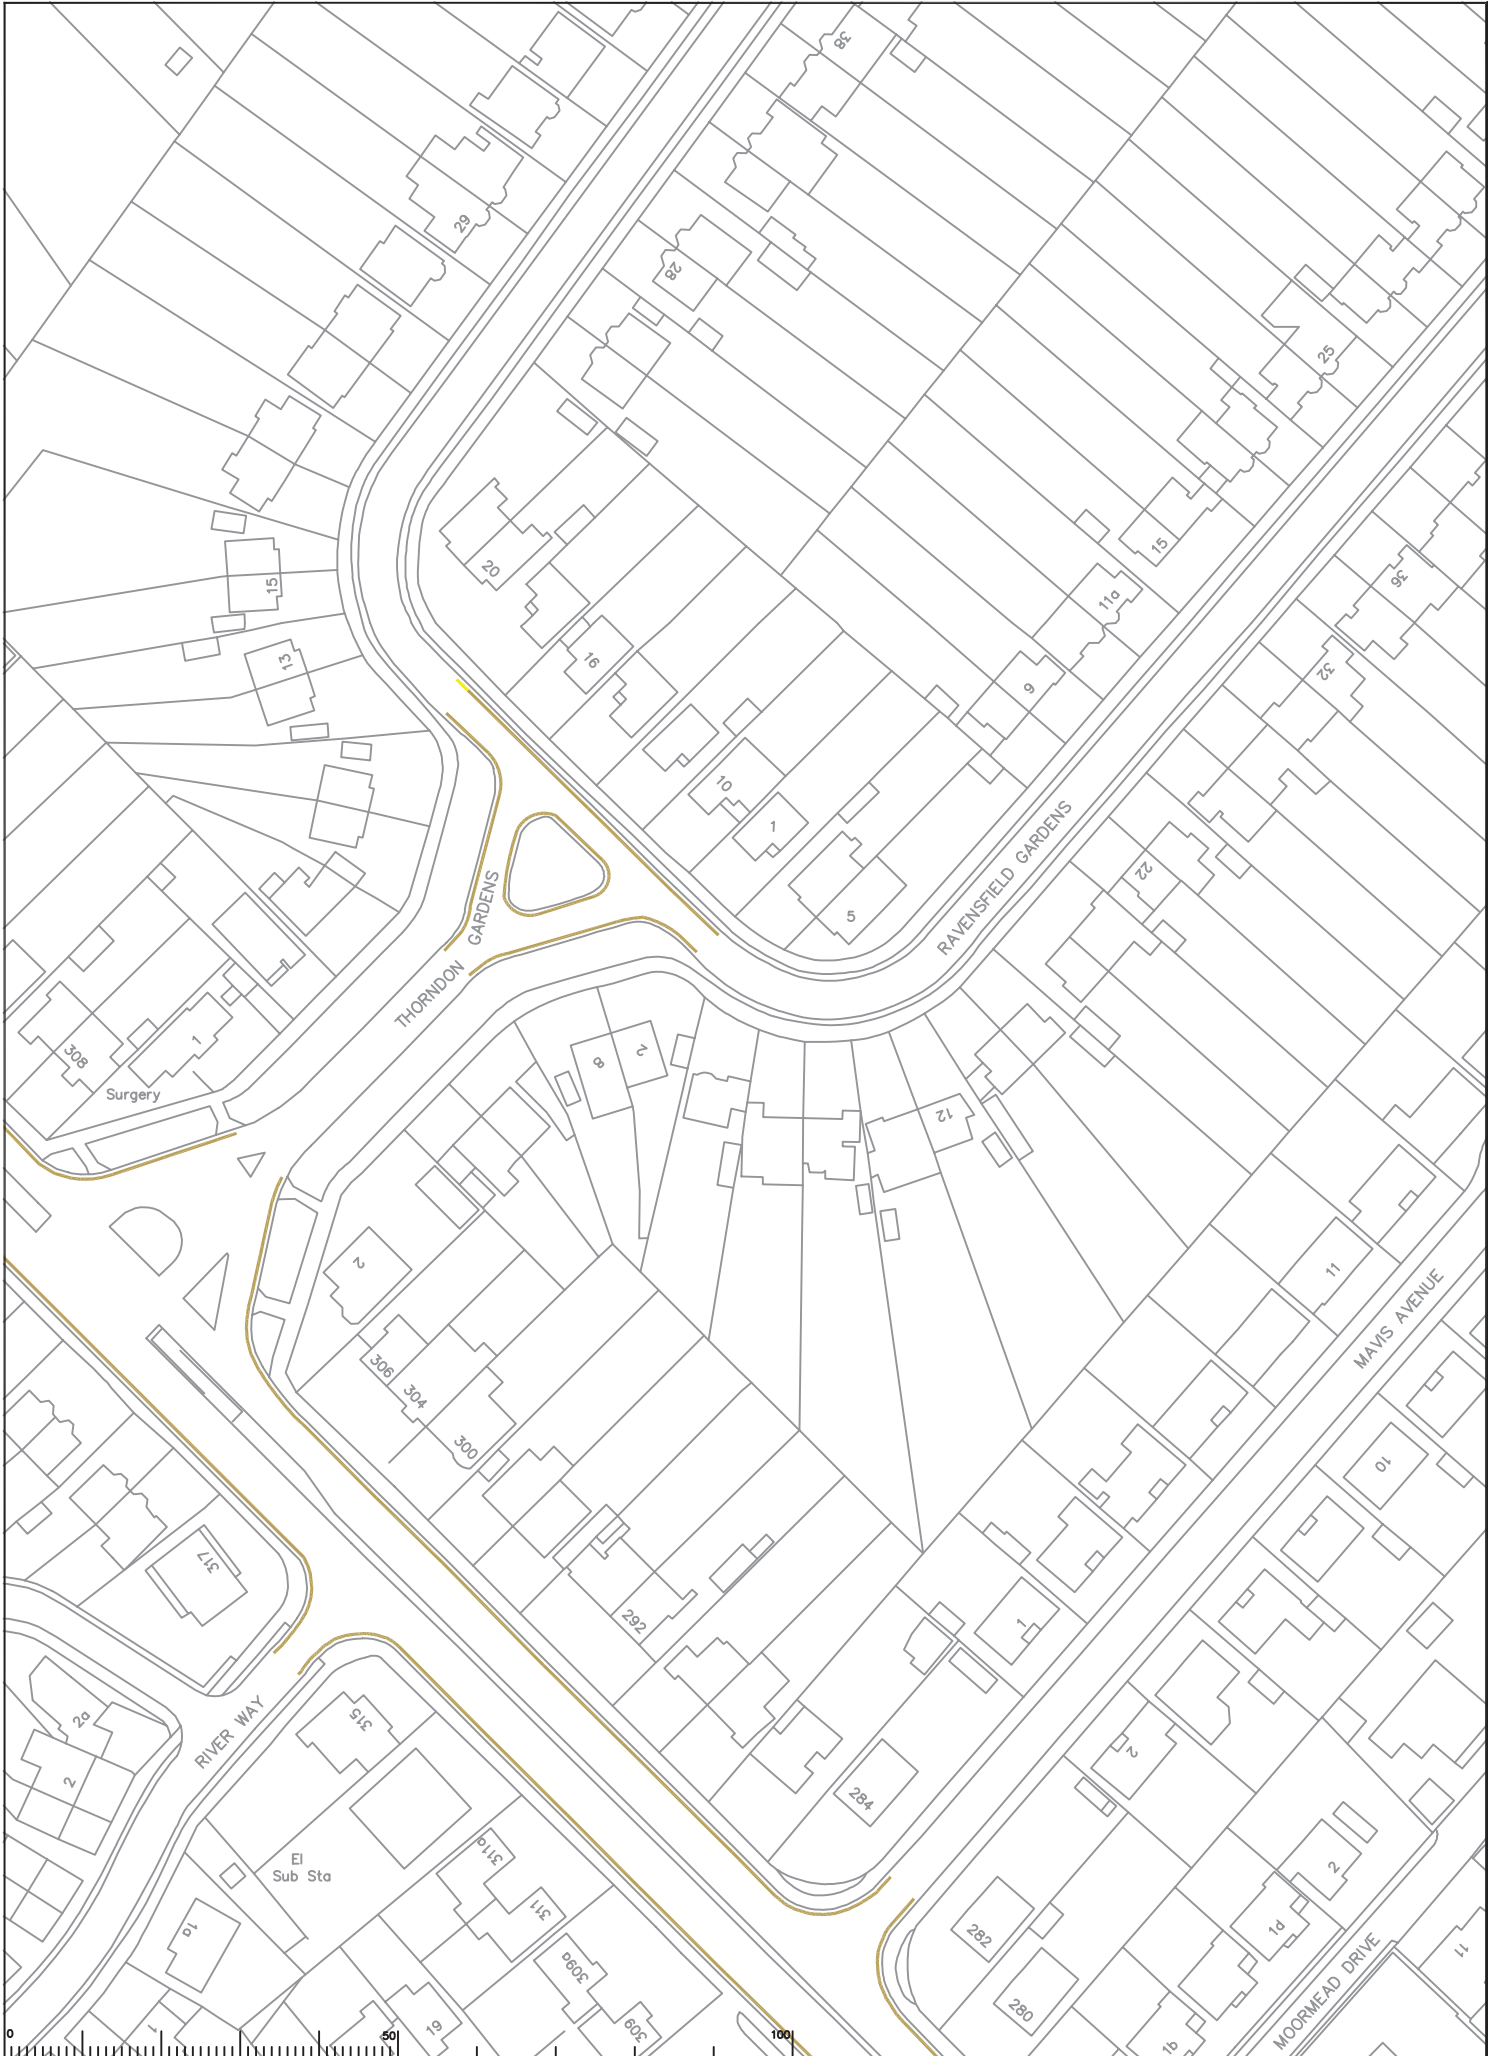

Rev	Description	Drwn	Sig.	Date	Chkd	Sig.	Date	Appr	Sig.	Date

North Point

Based upon the Ordnance Survey mapping with the permission of the Controller of Her Majesty's Stationery Office © Crown copyright. Unauthorised reproduction infringes Crown copyright and may lead to prosecution or civil proceedings. Surrey County Council L.A. 019 246111

Drawn by SDC
 Checked by RH
 Approved by DC

Project No. 15.02.13
 Date 13.02.13
 Date 13.02.13

Page 98

Epsom and Ewell Parking Review
 Phase 7
 Proposed Waiting Restrictions
 Thorndon Gardens

Project No. 15.02.13
 Contract Sheet No. 66
 Drawing No. 66
 Classification DRAFT