

Key to Existing Restriction Types Displayed

- No Waiting At Any Time
- No Waiting Mon-Sat 8.30am-6pm
- No Waiting At Any Time No Loading Mon-Sat 8.30am-6pm
- No Waiting At Any Time No Loading Mon-Sat 8.30am-9pm & 5pm-6.30pm
- Permit D Holders Only Mon-Sat 8.30am-6pm
- Pay At Machine Display Ticket, Maximum Stay 2 Hours Mon-Sat 8.30am-6pm
- Pay At Machine Display Ticket, Maximum Stay 2 Hours Mon-Sat 8.30am-9pm or Permit D Holders
- Permit A Holders Only Mon-Sat 8.30am-6pm
- Limited Waiting 2 Hours No Return Within Holder
- Limited Waiting 2 Hours No Return Within 1 Hour Mon-Sat 8.30am-6pm or Permit C Holder

Reproduced from Ordnance Survey Material.
 HMSO Crown Copyright. All rights reserved.
 Licence No: 100019625, 2012



SURREY
 COUNTY COUNCIL



GUILDFORD
 B O R O U G H


DRAWING TITLE
Guildford CPZ Parking Review
 Draft Proposals for Dene Road
 & Environs (Plan 1 of 2)

SCALE 1 : 1250 at A3

DATE 17/10/2012

DRAWING No. GBC/PH/DeneRoadv1

DRAWN BY ANDREW HARRON

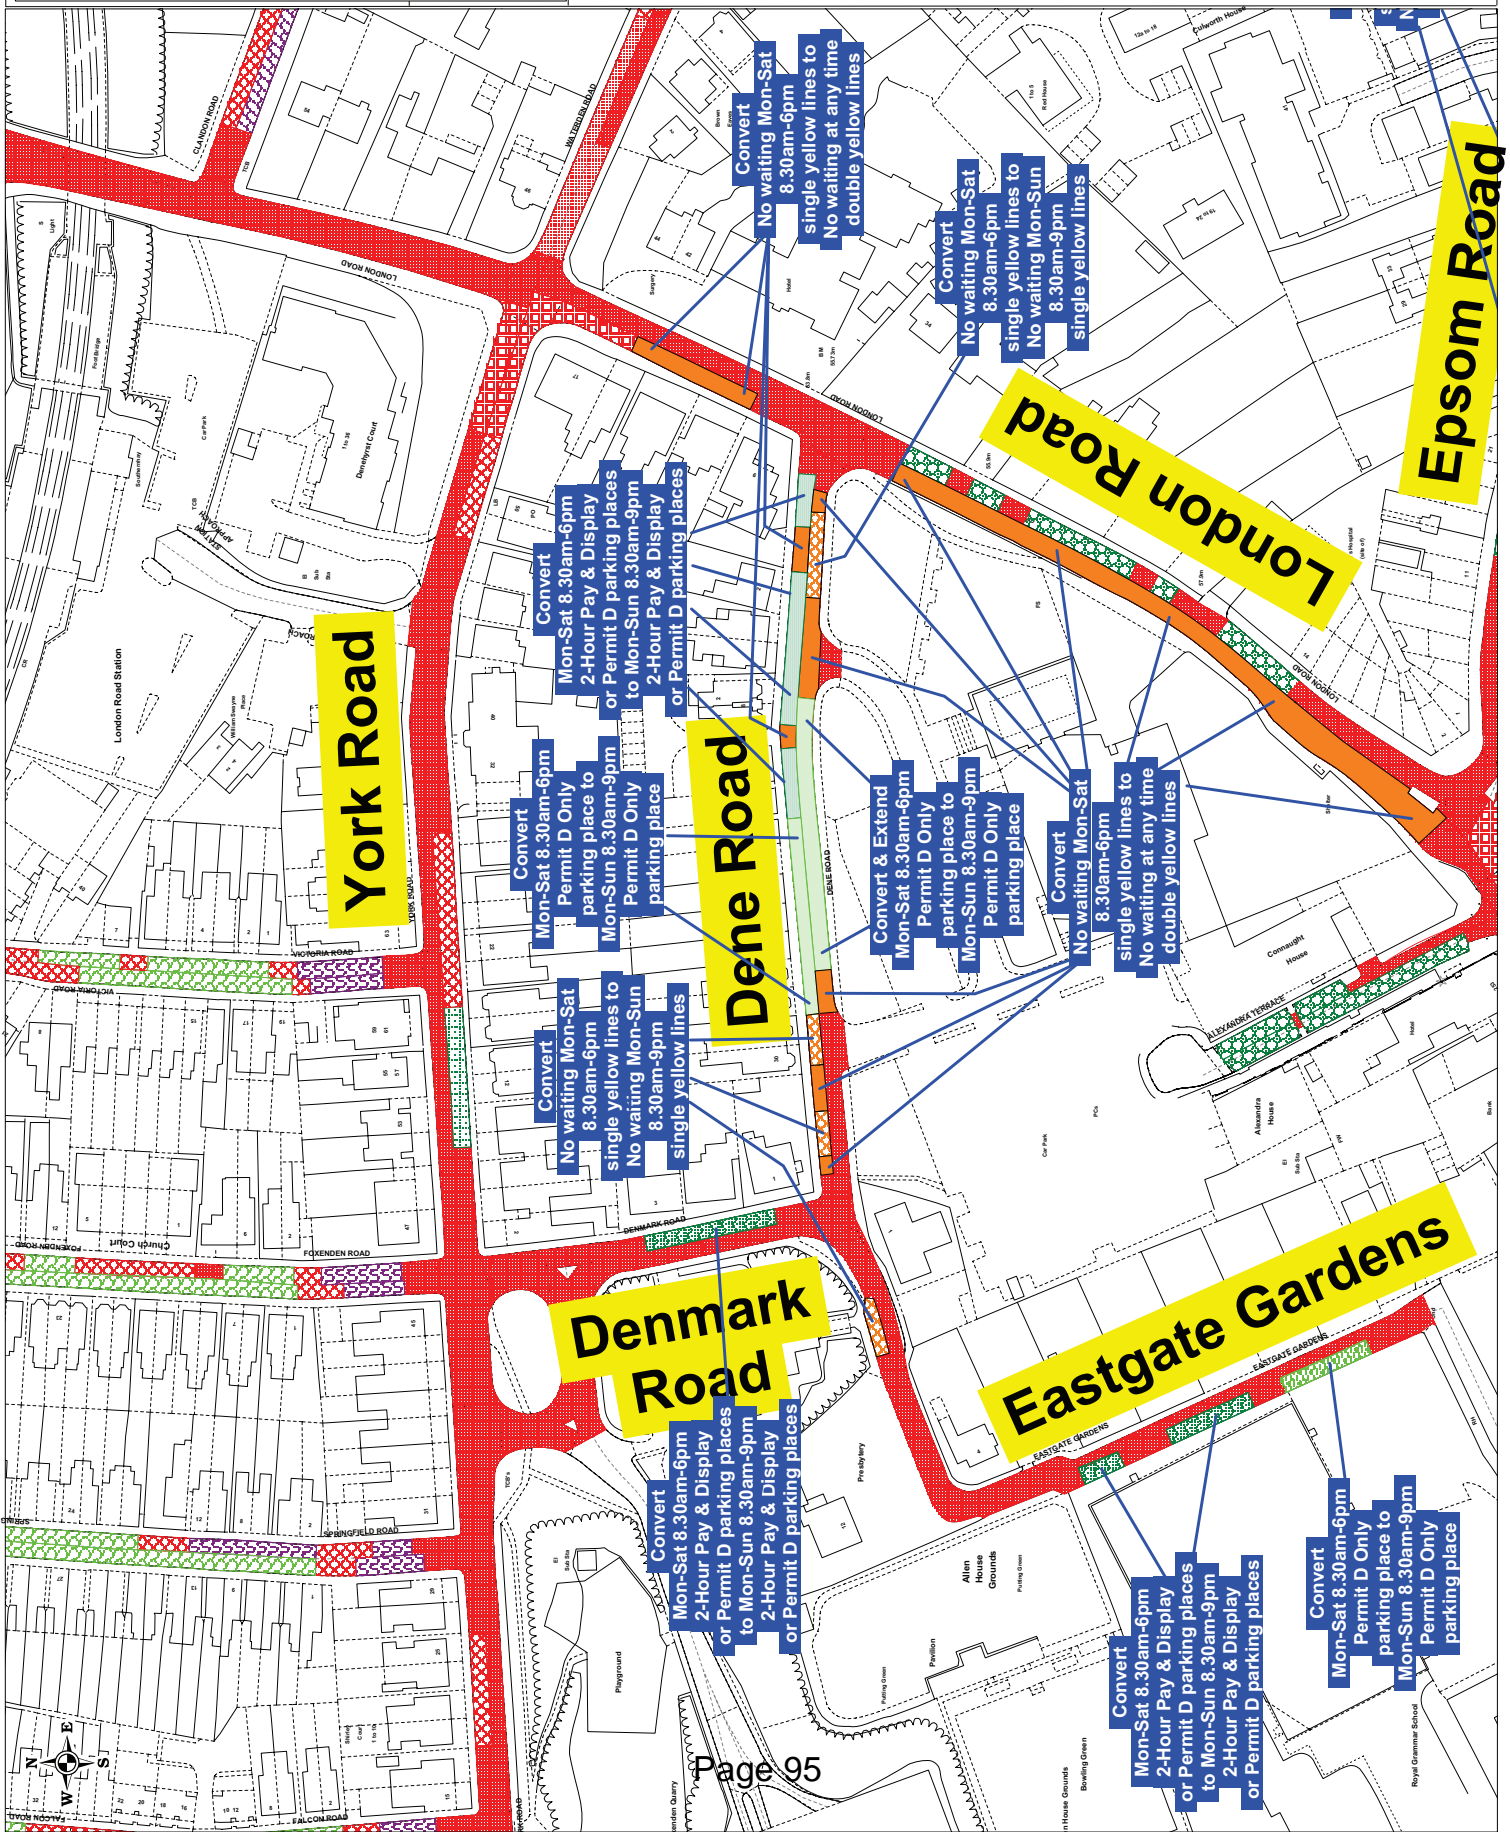

York Road

Dene Road

Denmark Road

Eastgate Gardens

London Road

Epsom Road

This page is intentionally left blank