




Key to Existing Restriction Types Displayed


-  No Waiting At Any Time
-  No Waiting Mon-Sat 8.30am-6pm
-  Limited Waiting 4 hours No Return Within Holder

Reproduced from Ordnance Survey Material.
 © Crown Copyright. All rights reserved.
 Licence No: 100019625, 2013



DRAWING TITLE
Onslow Village - Possible CPZ Extension Proposals (Plan 3 of 4)

SCALE	1 : 1250 at A3
DATE	19/02/2013
DRAWING No.	GBC/APH/Onslow/CPZ3
DRAWN BY	ANDREW HARKIN

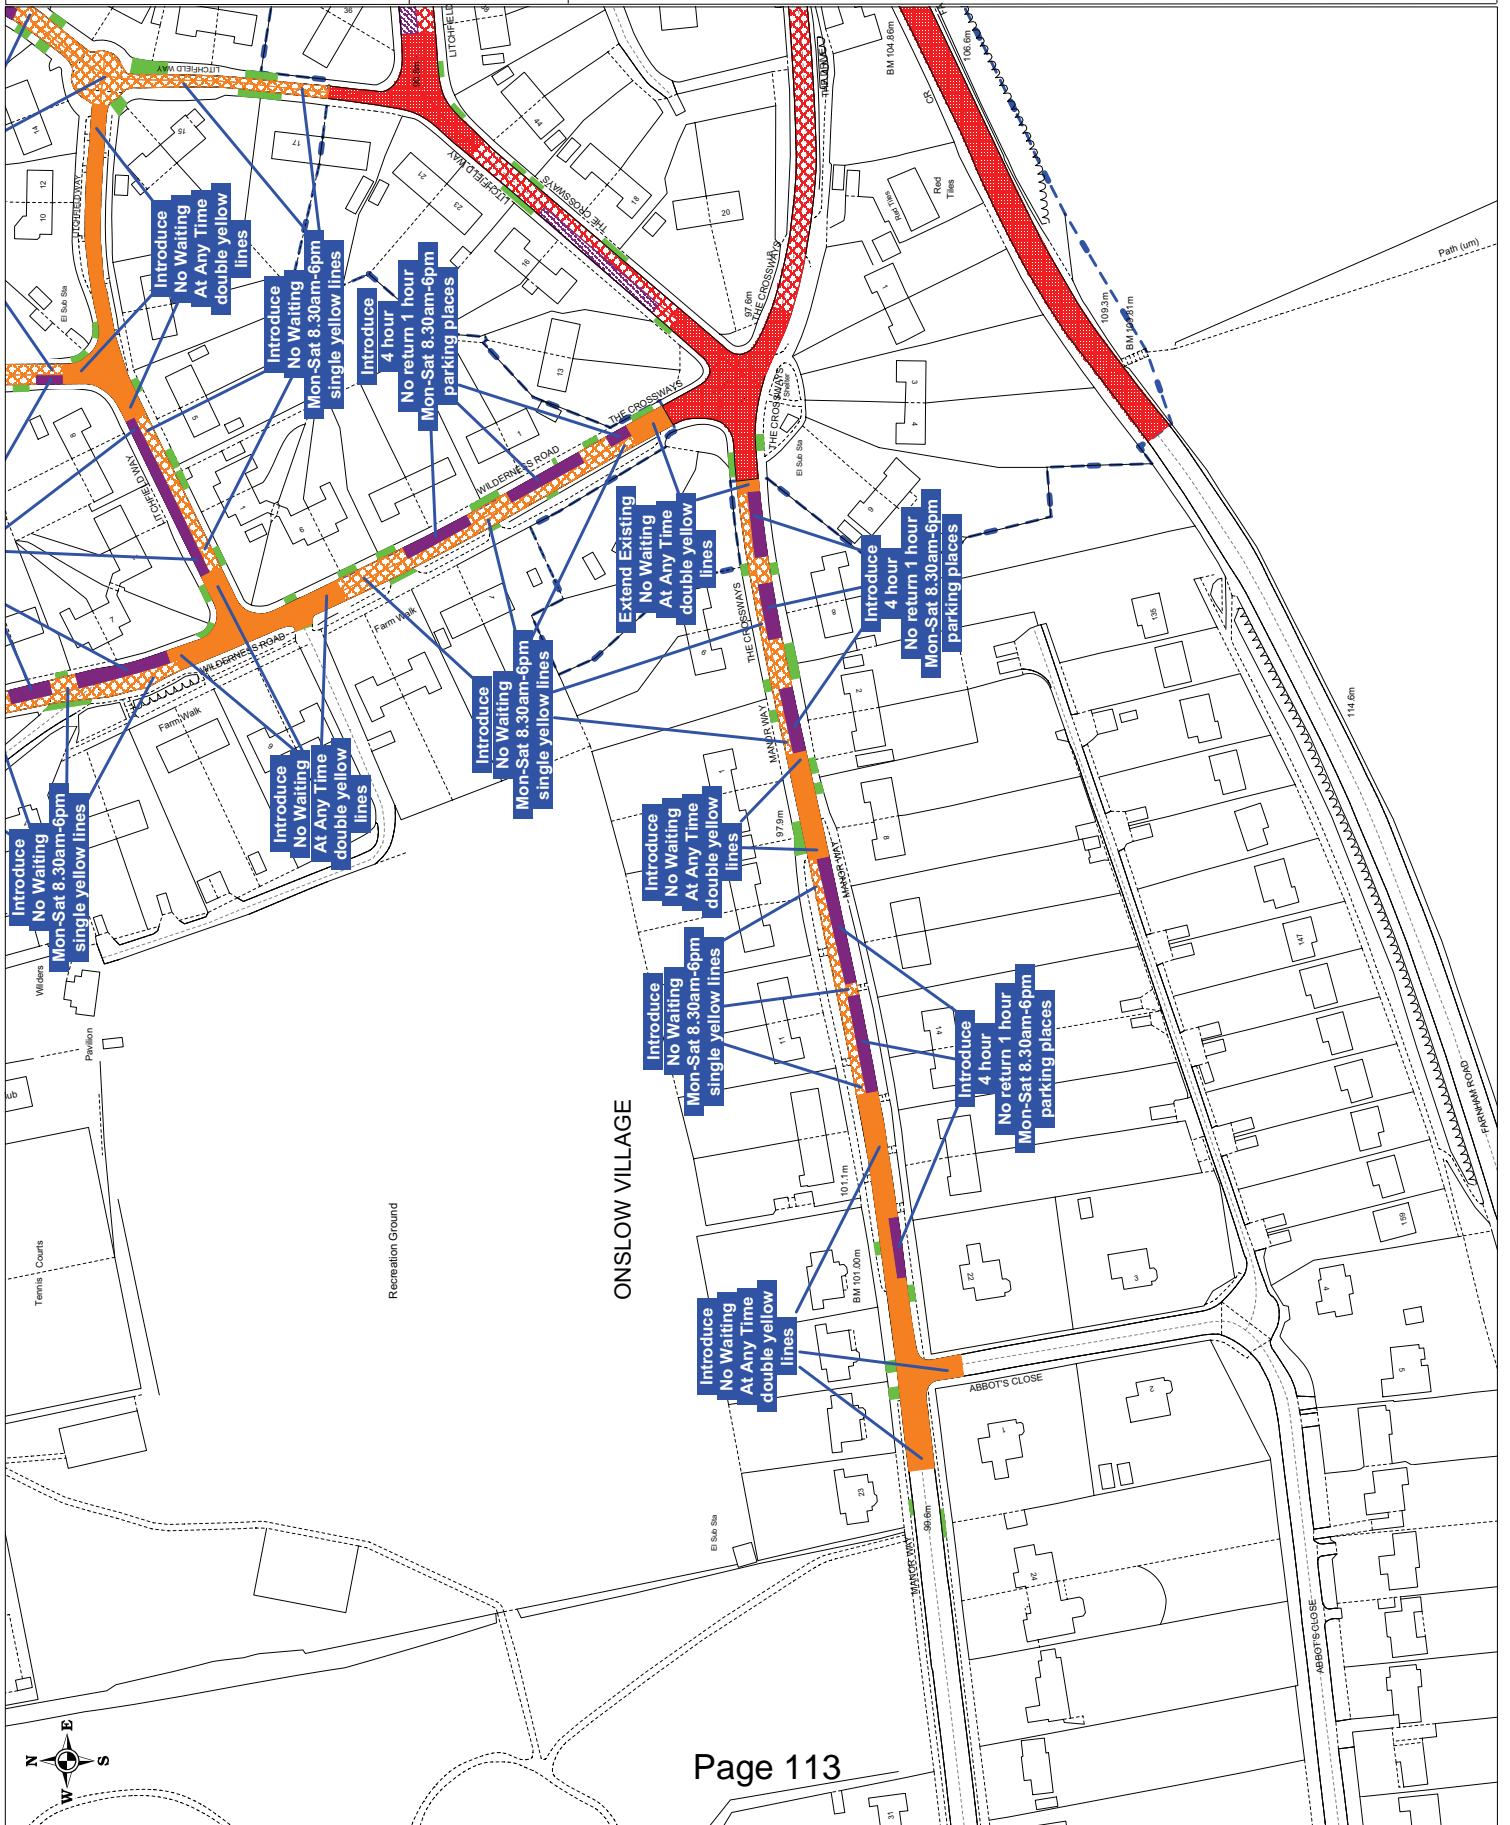

This page is intentionally left blank