



KEY

- PROPOSED NO WAITING AT ANY TIME
- EXISTING WAITING, LOADING AND PARKING RESTRICTIONS (WITH OR WITHOUT SYMBOLS)

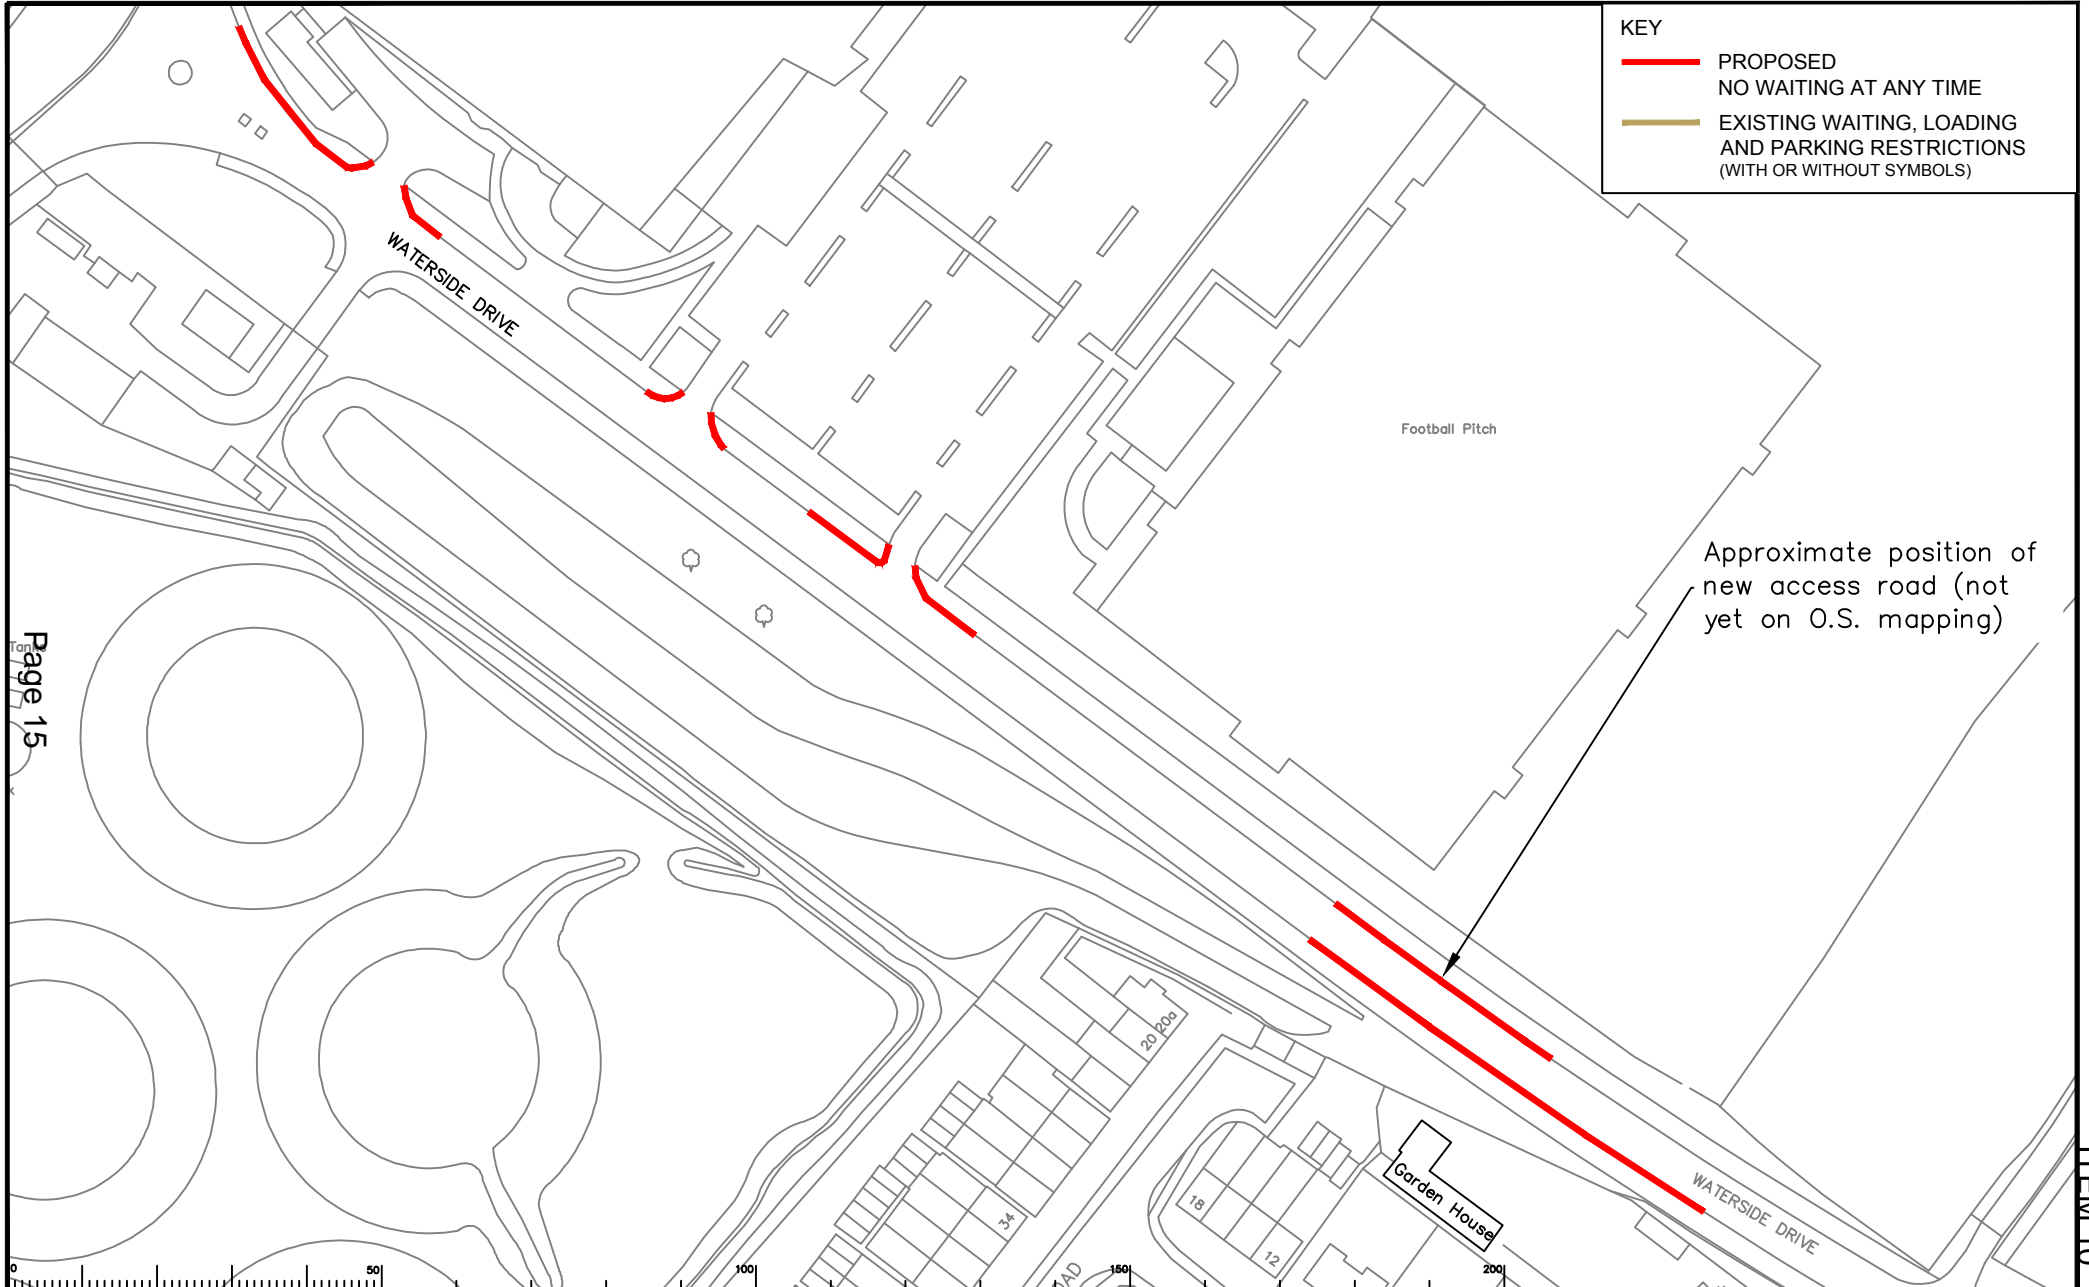

Approximate position of new access road (not yet on O.S. mapping)

Page 15

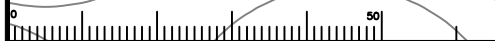

Notes

Rev	Description	Drwn	Sig.	Date	Chkd	Sig.	Date	Appr	Sig.	Date



Based upon the Ordnance Survey mapping with the permission of the Controller of Her Majesty's Stationary Office. © Crown copyright. Unauthorised reproduction in whole or in part is prohibited. All rights reserved. © 2007. 1:1250.

Drawn by: AH, Date: 08/17
 Checked by: RH, Date: 08/17
 Approved by: DC, Date: 08/17


Project: WALTON ON THAMES AND HERSHAM PARKING REVIEW

Drawing: **WATERSIDE DRIVE
WALTON ON THAMES**

Surrey
Sustainable Development
Surrey Highways

Project No. _____
 Contract sheet No. _____
 Drawing No. **01**
 Revision: -
 Classification: **ADVERT**

ITEM 10

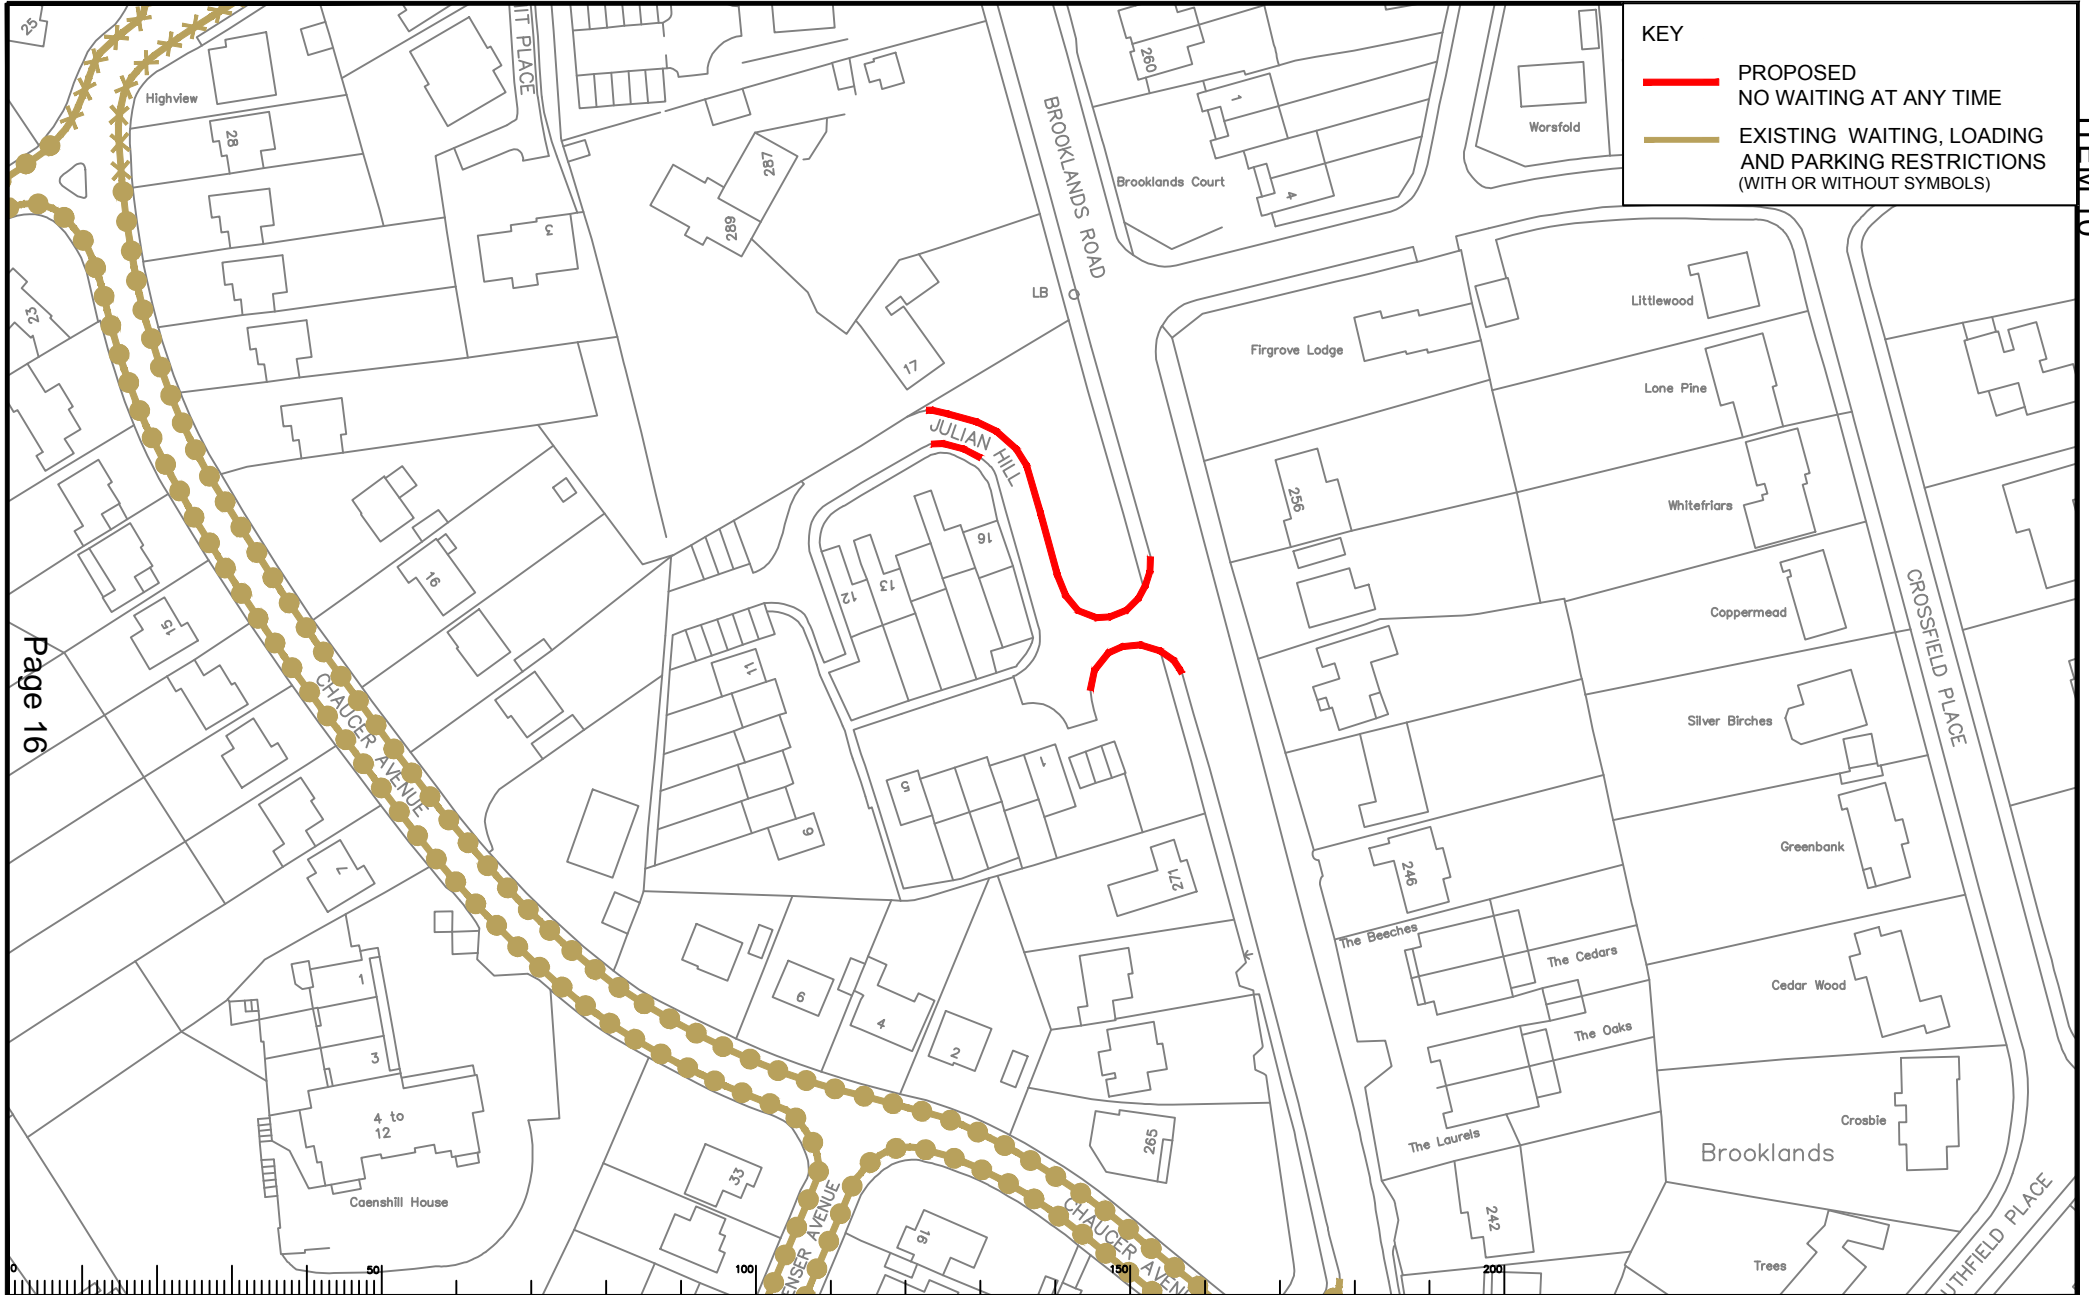

KEY

- PROPOSED NO WAITING AT ANY TIME
- EXISTING WAITING, LOADING AND PARKING RESTRICTIONS (WITH OR WITHOUT SYMBOLS)

Notes

Rev	Description	Drwn	Sig.	Date	Chkd	Sig.	Date	Appr	Sig.	Date

Scale 1:1250

North Point

Based upon the Ordnance Survey mapping with the permission of the Controller of Her Majesty's Stationary Office. © Crown copyright. Unauthorised reproduction infringes Crown copyright and may lead to prosecution or civil proceedings. Surrey County Council, LA 076873, 1998.

Checked by	Date	Checked by	Date
AH	08/17	AH	08/17
RH	08/17	RH	08/17
DC	08/17	DC	08/17

Project: **PROPOSED PARKING CONTROLS**

Drawing: **JULIAN HILL WEYBRIDGE**

SHEET OF

SURREY
COUNTY COUNCIL
Sustainable Development
Surrey Highways

Project No.	
Contract sheet No.	
Drawing No.	A1
Rev.	-
Classification	ADVERT

KEY

- PROPOSED NO WAITING AT ANY TIME
- EXISTING WAITING, LOADING AND PARKING RESTRICTIONS (WITH OR WITHOUT SYMBOLS)



Page 17

ITEM 10

Notes

Rev	Description	Drwn	Sig.	Date	Chkd	Sig.	Date	Appr	Sig.	Date



Based upon the Ordnance Survey map with the permission of the Controller of Her Majesty's Stationery Office. © Crown copyright. Unauthorised reproduction infringes Crown copyright and may lead to prosecution or civil proceedings. Surrey County Council, LA 076773, 1/10/04.

Drawn by	AH	Sig.	AH	Date	08/17
Checked by	RH	Sig.	RH	Date	08/17
Approved by	DC	Sig.	DC	Date	08/17

Project: WALTON ON THAMES AND HERSHAM PARKING REVIEW

Drawing: OATLANDS AVENUE (NEAR JUNCTION WITH OATLANDS CLOSE AND WOODLAND CLOSE) - WEYBRIDGE


SURREY
COUNTY COUNCIL
Sustainable Development
Surrey Highways

Project No.	
Contract No.	
Drawing No.	32
Rev.	-
Classification	ADVERT


SHEET OF

Scale: 1:1250 @A4



KEY

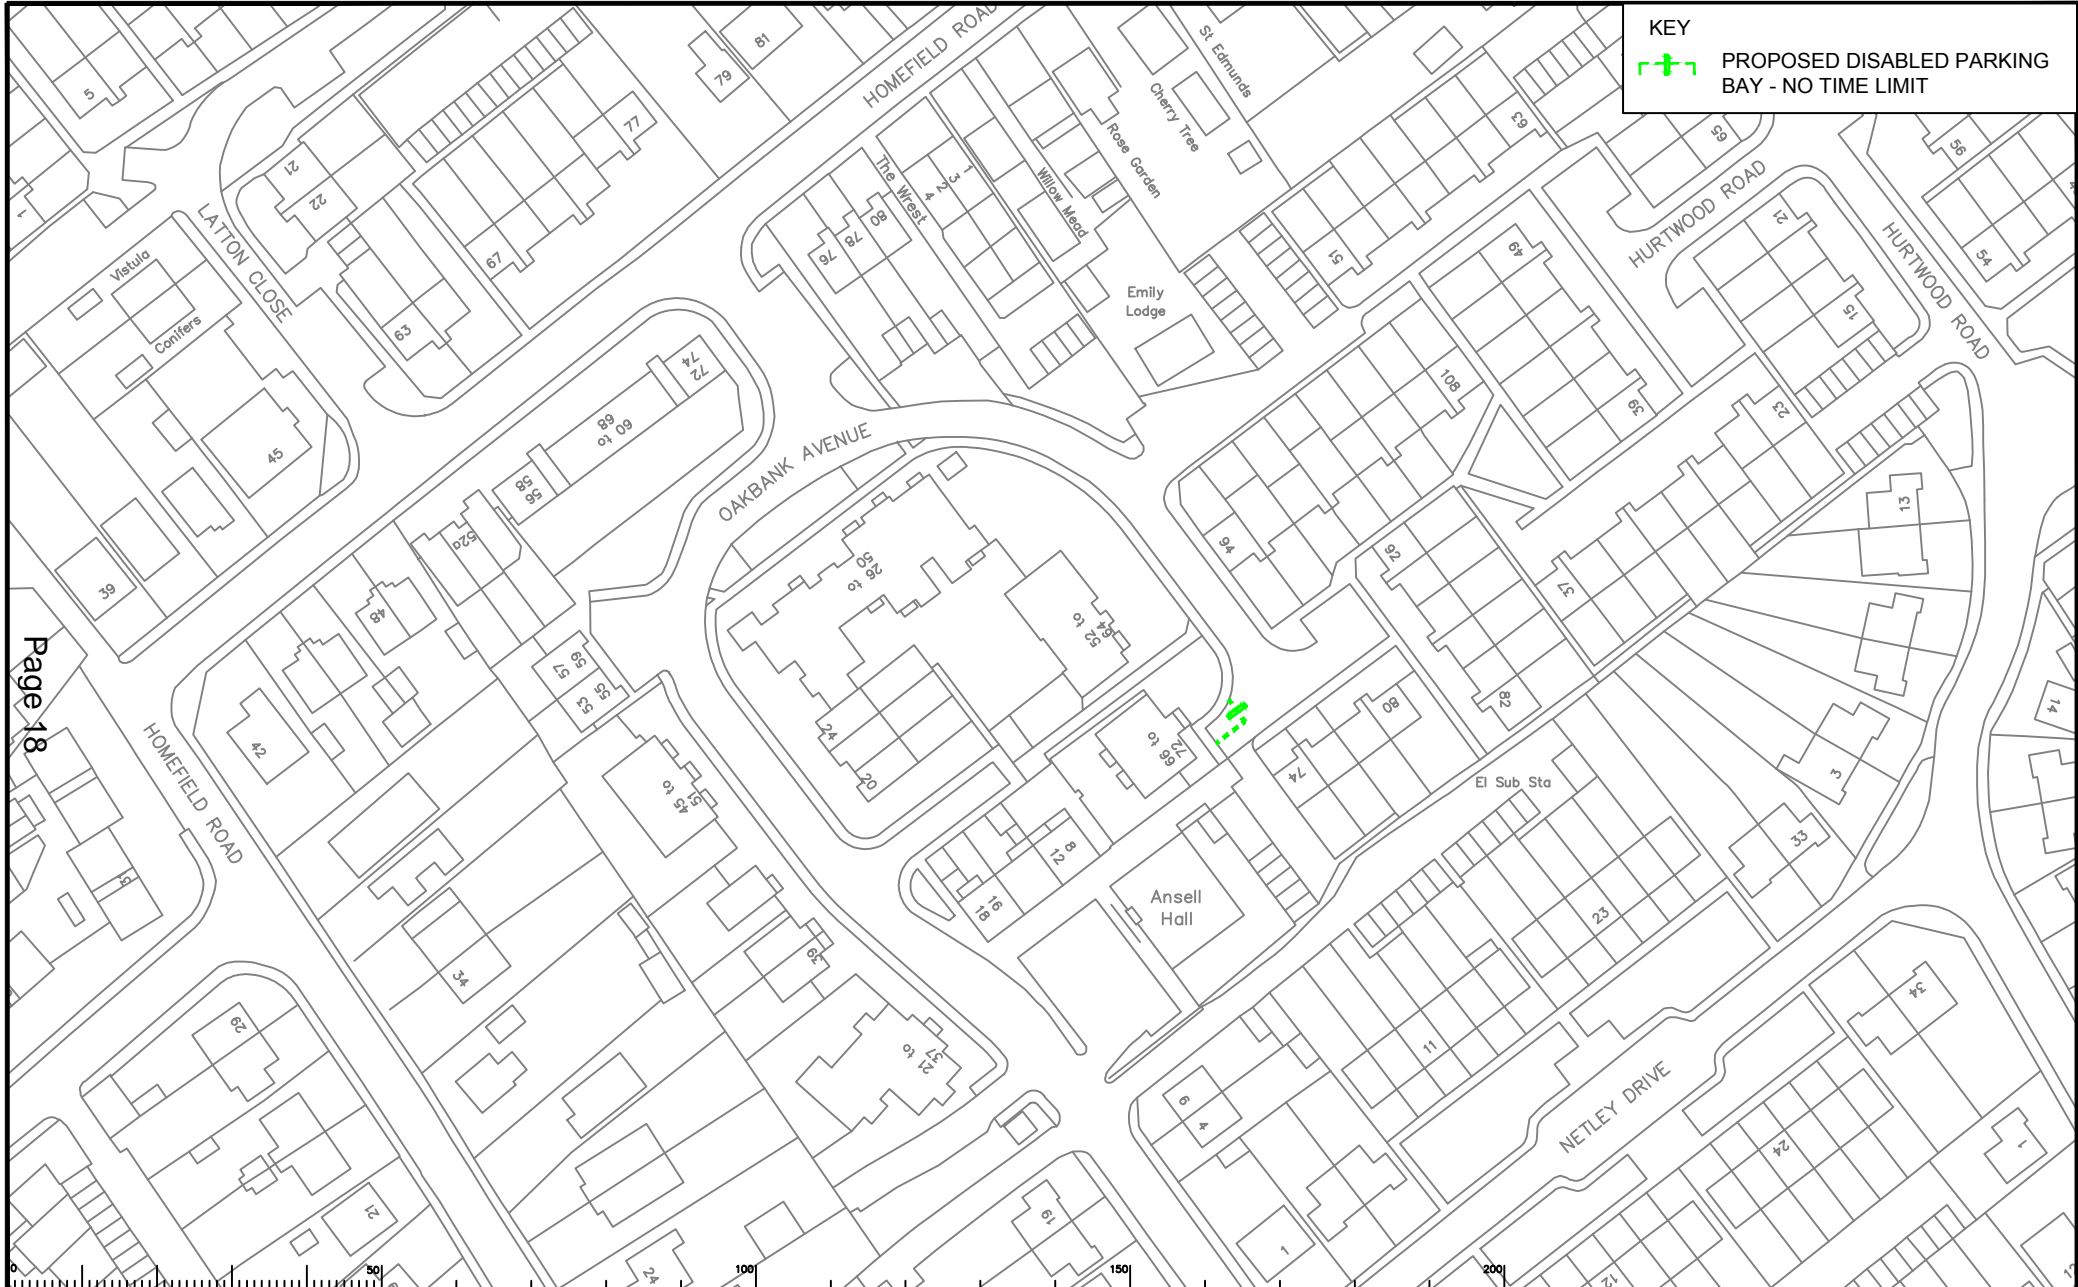

PROPOSED DISABLED PARKING BAY - NO TIME LIMIT



Page 18

<p>Notes</p>	<table border="1" style="width:100%; border-collapse: collapse;"> <thead> <tr> <th>Rev</th> <th>Description</th> <th>Drwn</th> <th>Sig.</th> <th>Date</th> <th>Chkd</th> <th>Sig.</th> <th>Date</th> <th>Appr</th> <th>Sig.</th> <th>Date</th> </tr> </thead> <tbody> <tr><td> </td><td> </td><td> </td><td> </td><td> </td><td> </td><td> </td><td> </td><td> </td><td> </td><td> </td></tr> <tr><td> </td><td> </td><td> </td><td> </td><td> </td><td> </td><td> </td><td> </td><td> </td><td> </td><td> </td></tr> <tr><td> </td><td> </td><td> </td><td> </td><td> </td><td> </td><td> </td><td> </td><td> </td><td> </td><td> </td></tr> <tr><td> </td><td> </td><td> </td><td> </td><td> </td><td> </td><td> </td><td> </td><td> </td><td> </td><td> </td></tr> <tr><td> </td><td> </td><td> </td><td> </td><td> </td><td> </td><td> </td><td> </td><td> </td><td> </td><td> </td></tr> </tbody> </table>	Rev	Description	Drwn	Sig.	Date	Chkd	Sig.	Date	Appr	Sig.	Date	<p>North Point</p> 	<p><small>Based upon the Ordnance Survey mapping with the permission of the Controller of Her Majesty's Stationery Office. © Crown copyright. Unauthorised reproduction, in whole or in part, is prohibited. Every County Council is advised to purchase its own copy of the Ordnance Survey.</small></p> <table border="1" style="width:100%; border-collapse: collapse;"> <tr> <td>Drawn by</td> <td>AH</td> <td>Sig.</td> <td>AH</td> <td>Date</td> <td>08/17</td> </tr> <tr> <td>Checked by</td> <td>RH</td> <td>Sig.</td> <td>RH</td> <td>Date</td> <td>08/17</td> </tr> <tr> <td>Approved by</td> <td>DC</td> <td>Sig.</td> <td>DC</td> <td>Date</td> <td>08/17</td> </tr> </table>	Drawn by	AH	Sig.	AH	Date	08/17	Checked by	RH	Sig.	RH	Date	08/17	Approved by	DC	Sig.	DC	Date	08/17	<p>Project WALTON ON THAMES AND HERSHAM PARKING REVIEW</p> <p>Drawing OAKBANK AVENUE WALTON</p>	 <p>SUREY COUNTY COUNCIL Sustainable Development Surrey Highways</p>	<table border="1" style="width:100%; border-collapse: collapse;"> <tr> <td>Project No.</td> <td> </td> </tr> <tr> <td>Contract sheet No.</td> <td> </td> </tr> <tr> <td>Drawing No.</td> <td>53</td> </tr> <tr> <td>Rev.</td> <td>-</td> </tr> <tr> <td>Classification</td> <td>ADVERT</td> </tr> </table>	Project No.		Contract sheet No.		Drawing No.	53	Rev.	-	Classification	ADVERT
Rev	Description	Drwn	Sig.	Date	Chkd	Sig.	Date	Appr	Sig.	Date	
Drawn by	AH	Sig.	AH	Date	08/17	
Checked by	RH	Sig.	RH	Date	08/17	
Approved by	DC	Sig.	DC	Date	08/17	
Project No.	
Contract sheet No.	
Drawing No.	53	
Rev.	-	
Classification	ADVERT	

Scale 1:1250 ©A4 SHEET OF