


SCALE 1:250

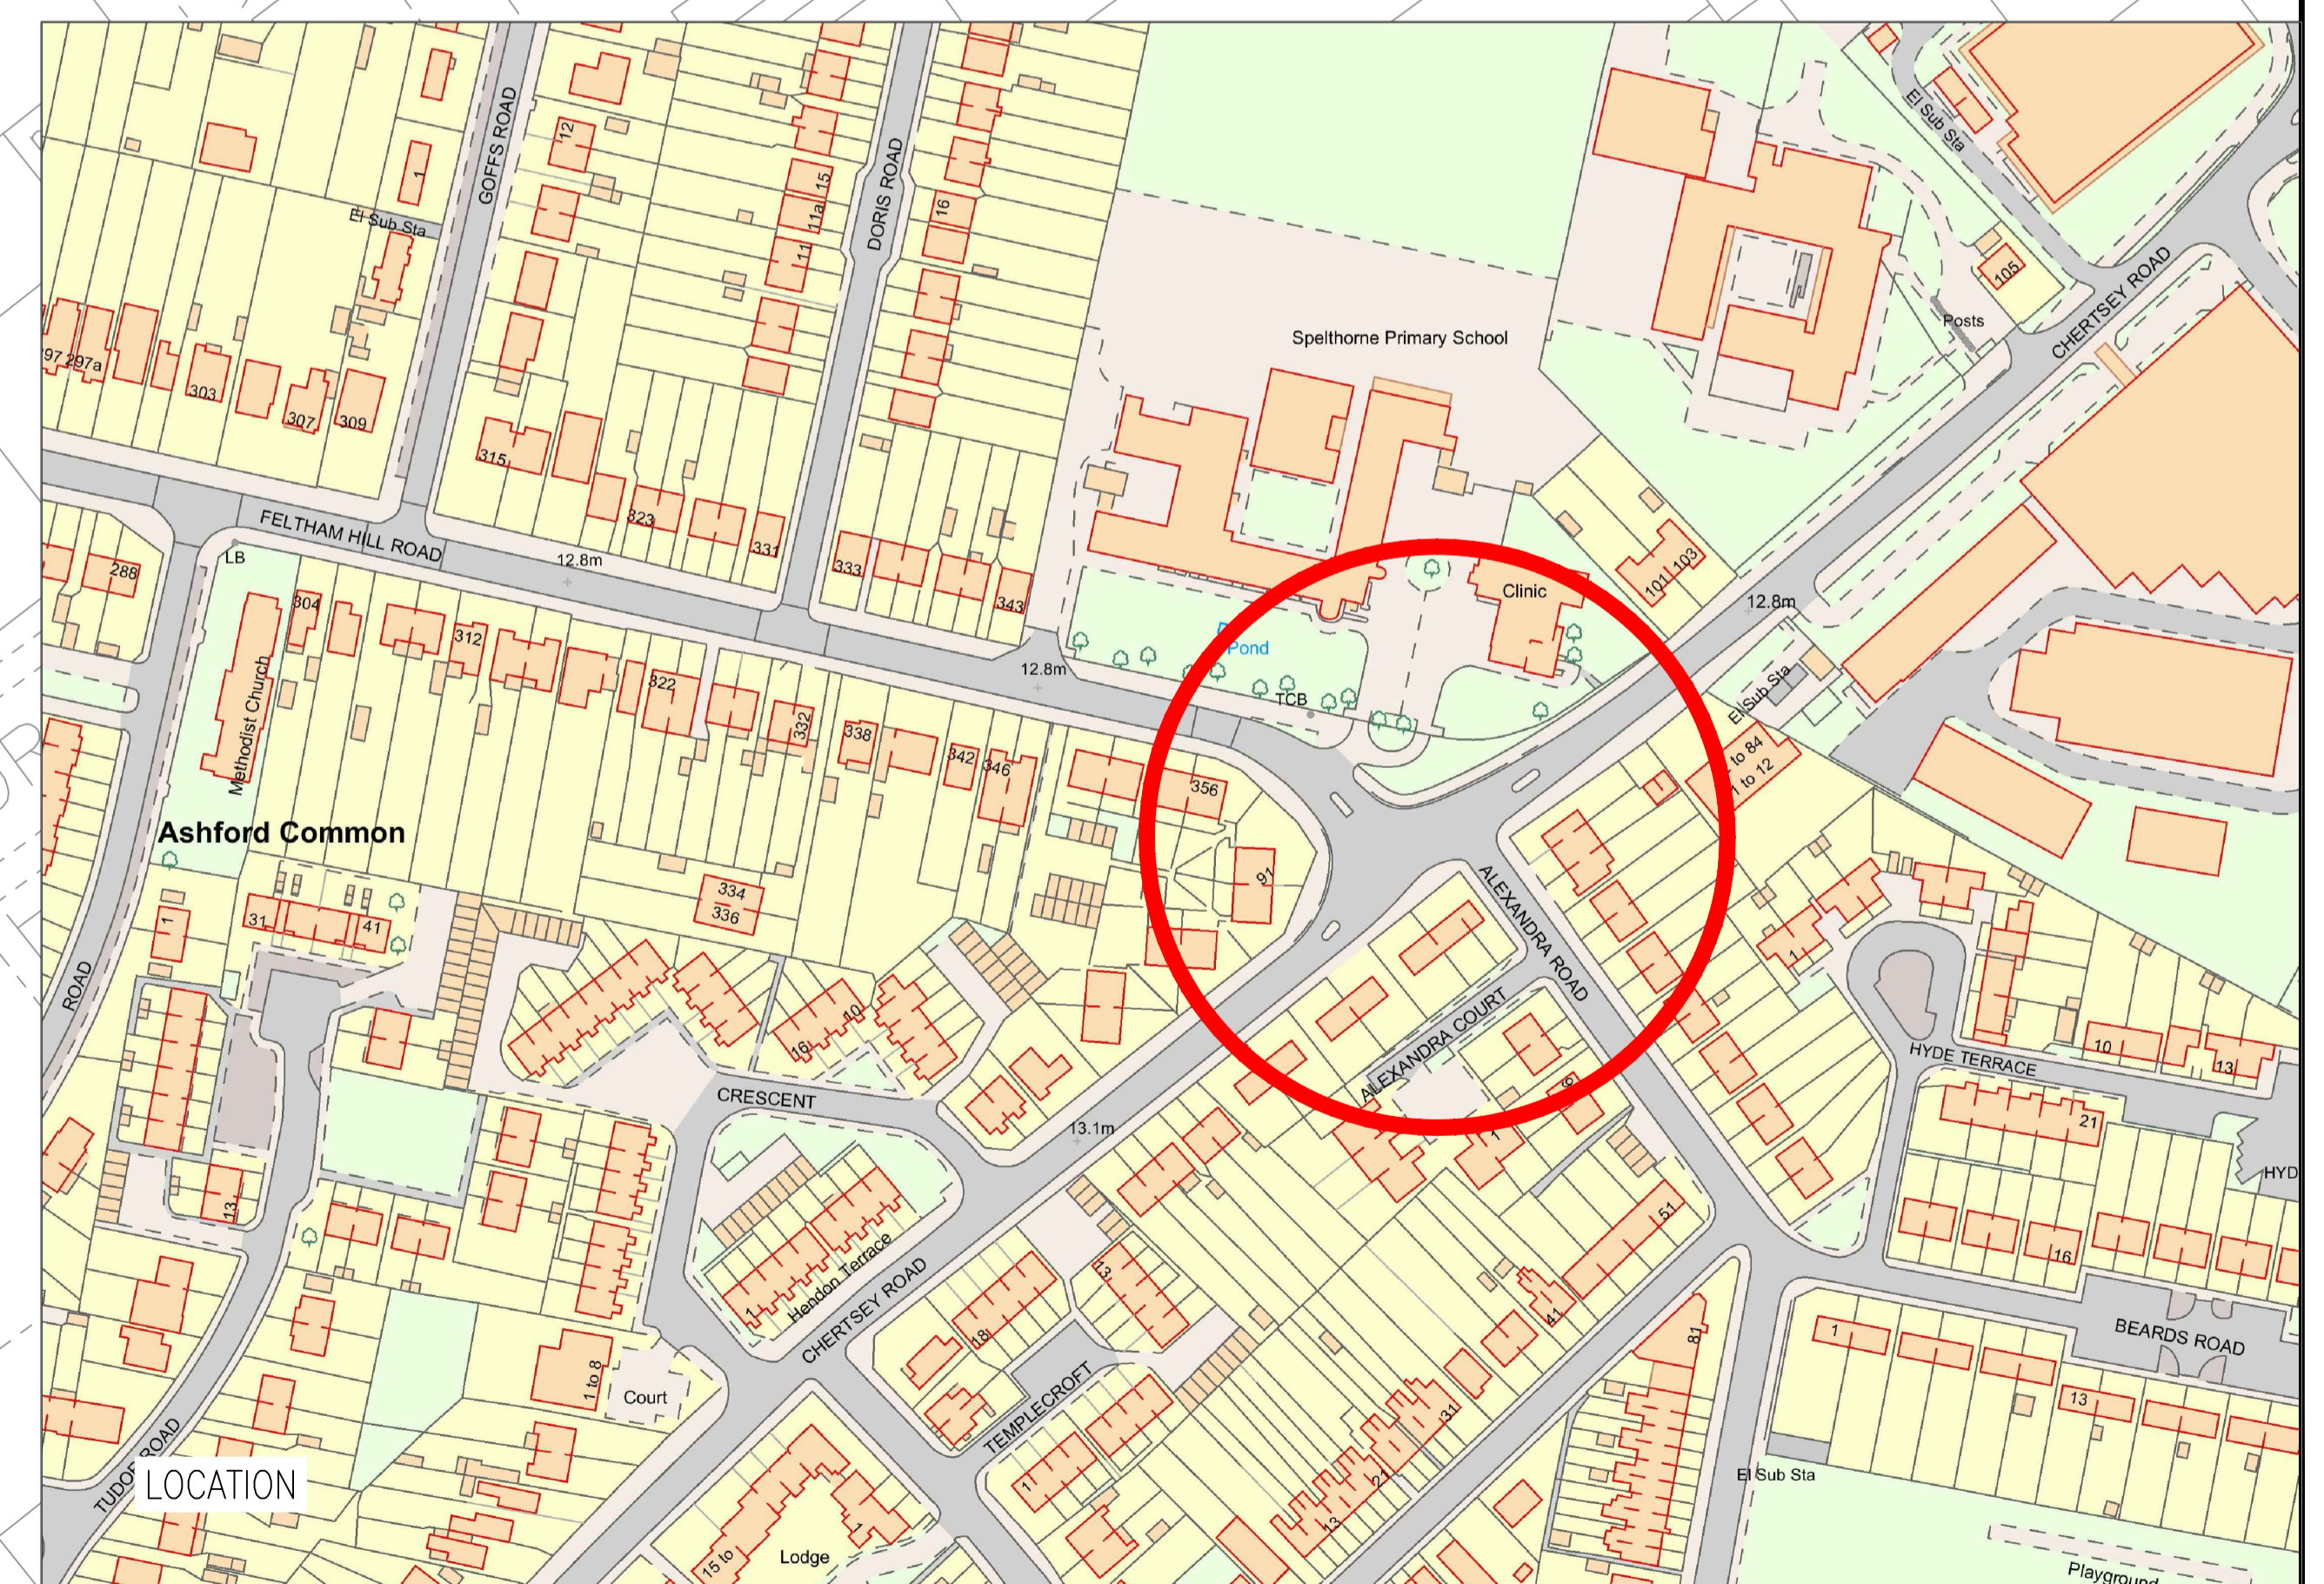

Rev.	Description	Drwn	Sig.	Date	Chkd	Sig.	Date	Appr	Sig.	Date

Notes

North Point

Project: Spelthorne School
Drawing: Option 3 - Bollards

Drawn by: JW, Sig. JW, Date: 12-06-18
Checked by: [blank], Sig. [blank], Date: [blank]
Approved by: [blank], Sig. [blank], Date: [blank]

Project No. PC0840
Contract Sheet No. PC0840-03
Drawing No. [blank] Rev. -
Classification: INFORMATION

SHEET 1 OF 1

This page is intentionally left blank