



INSET A - 1:200 @ A1

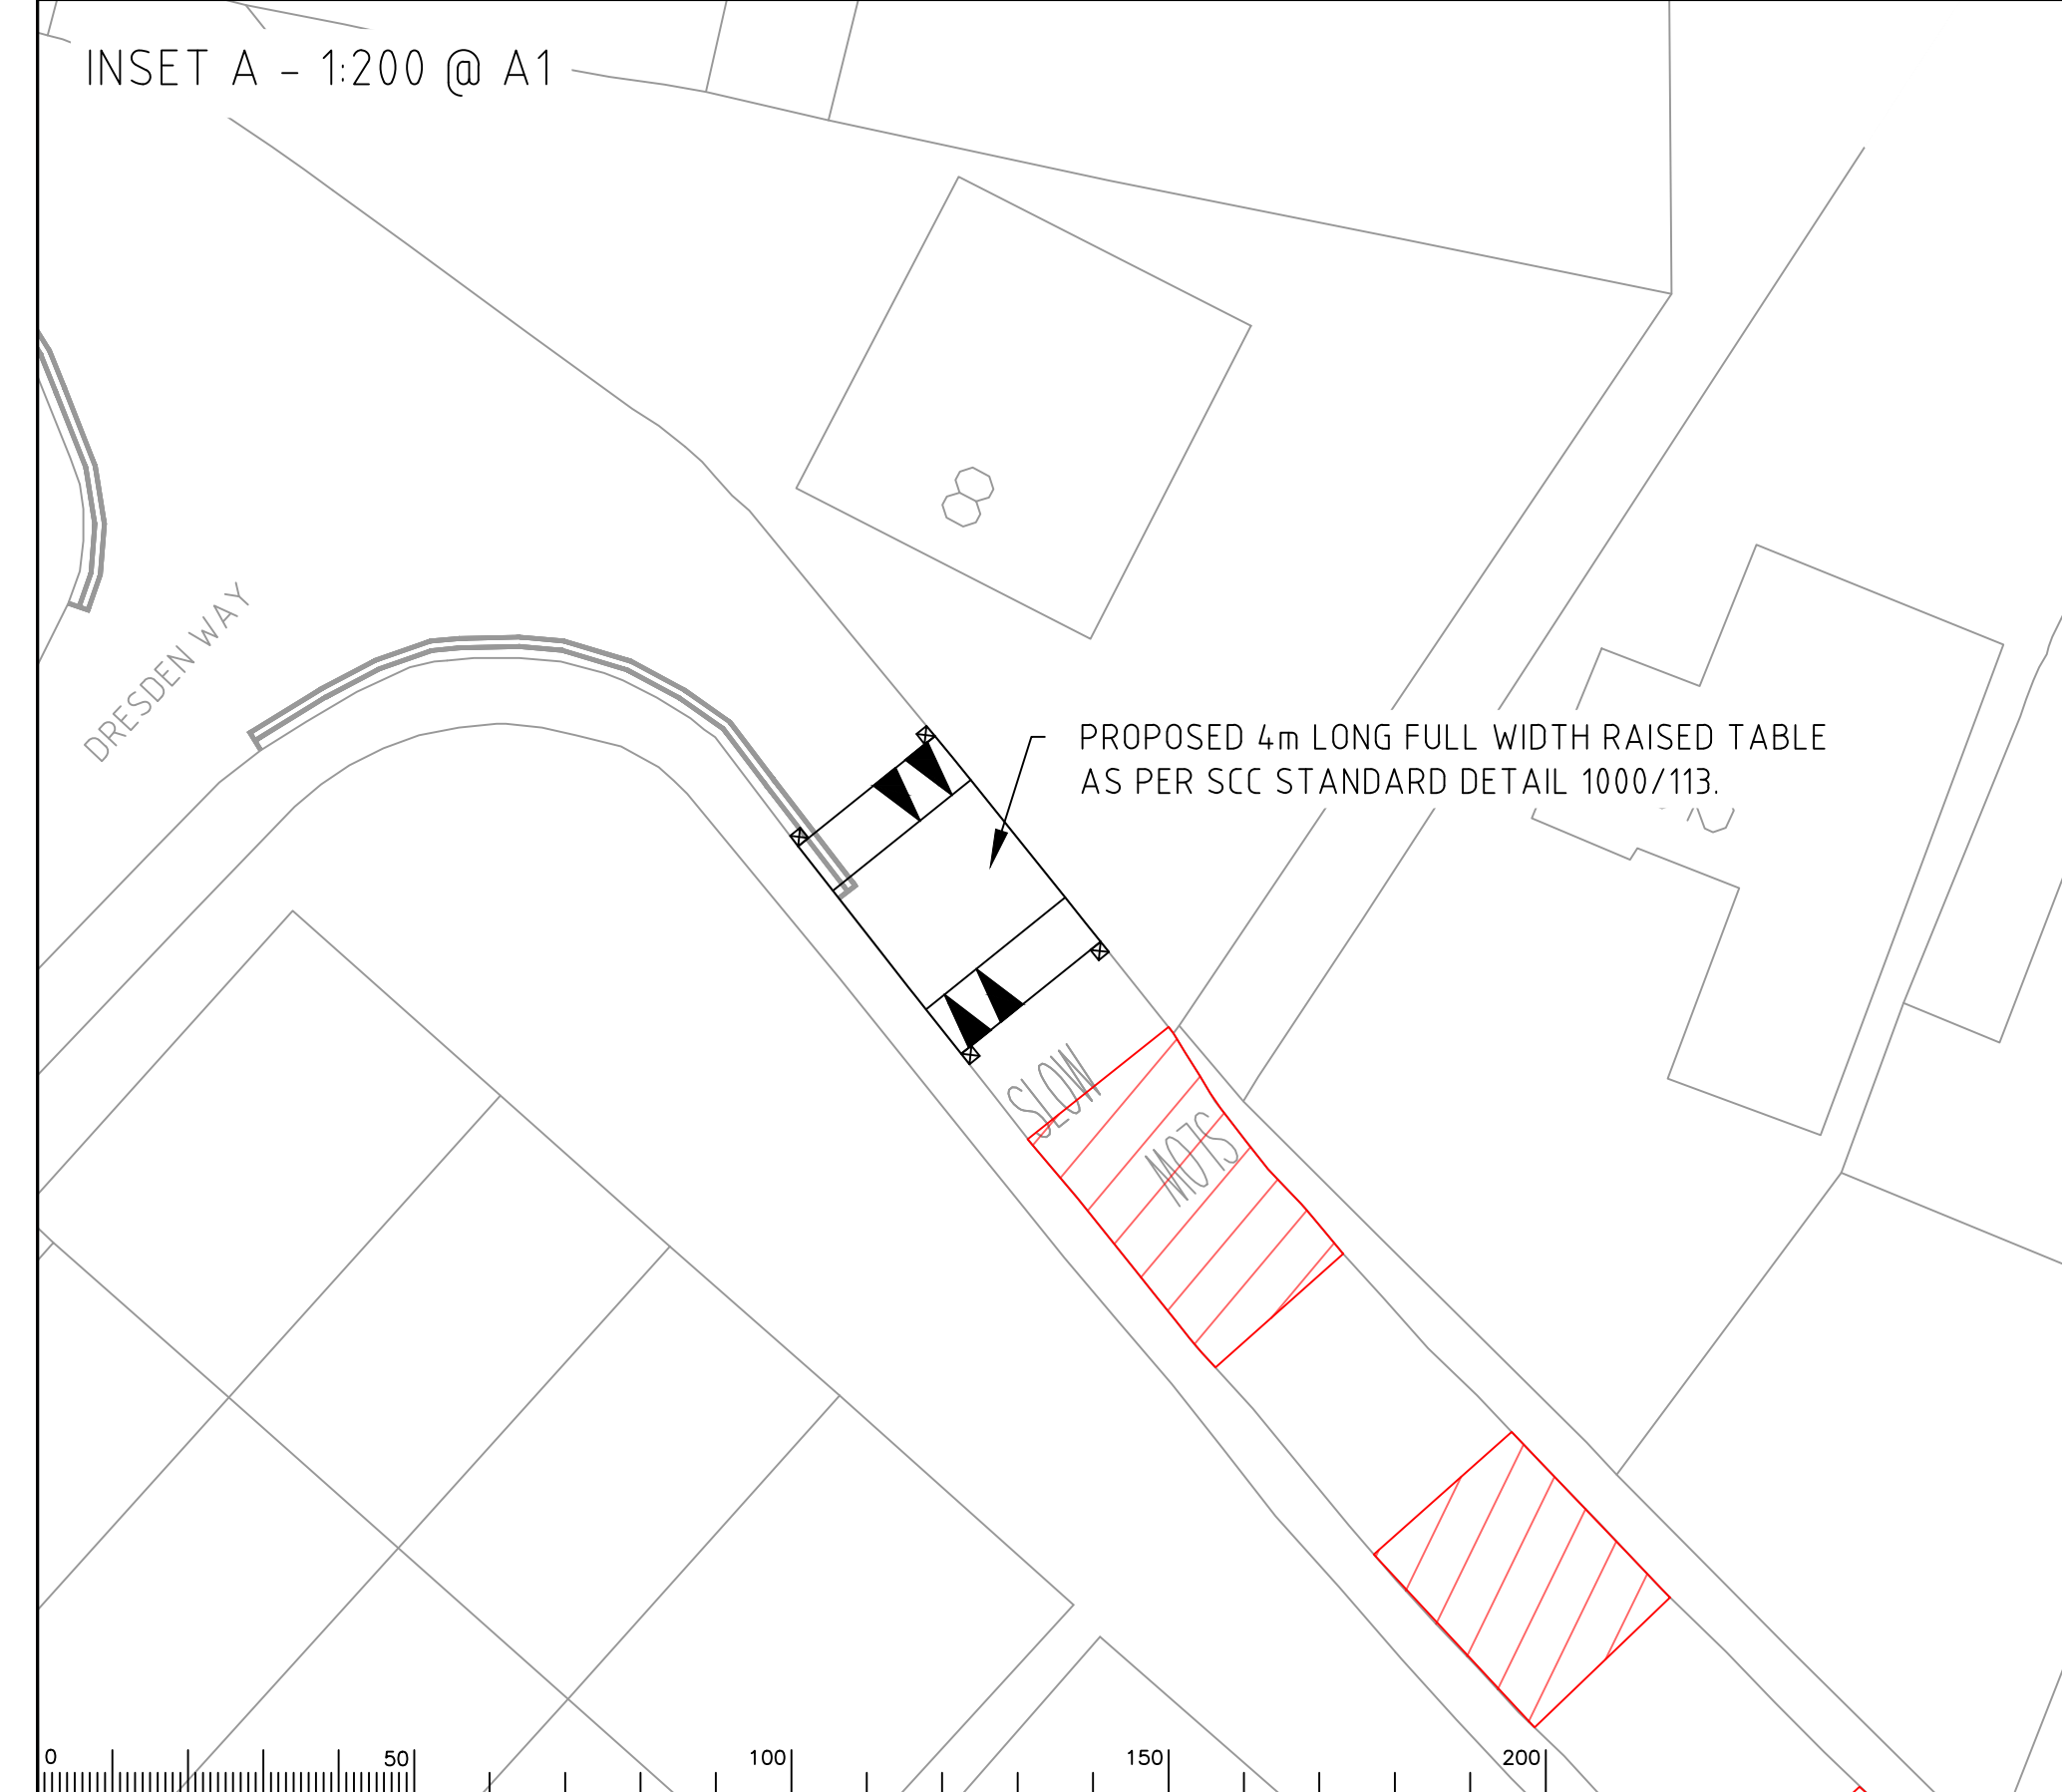

INSET B - 1:200 @ A1

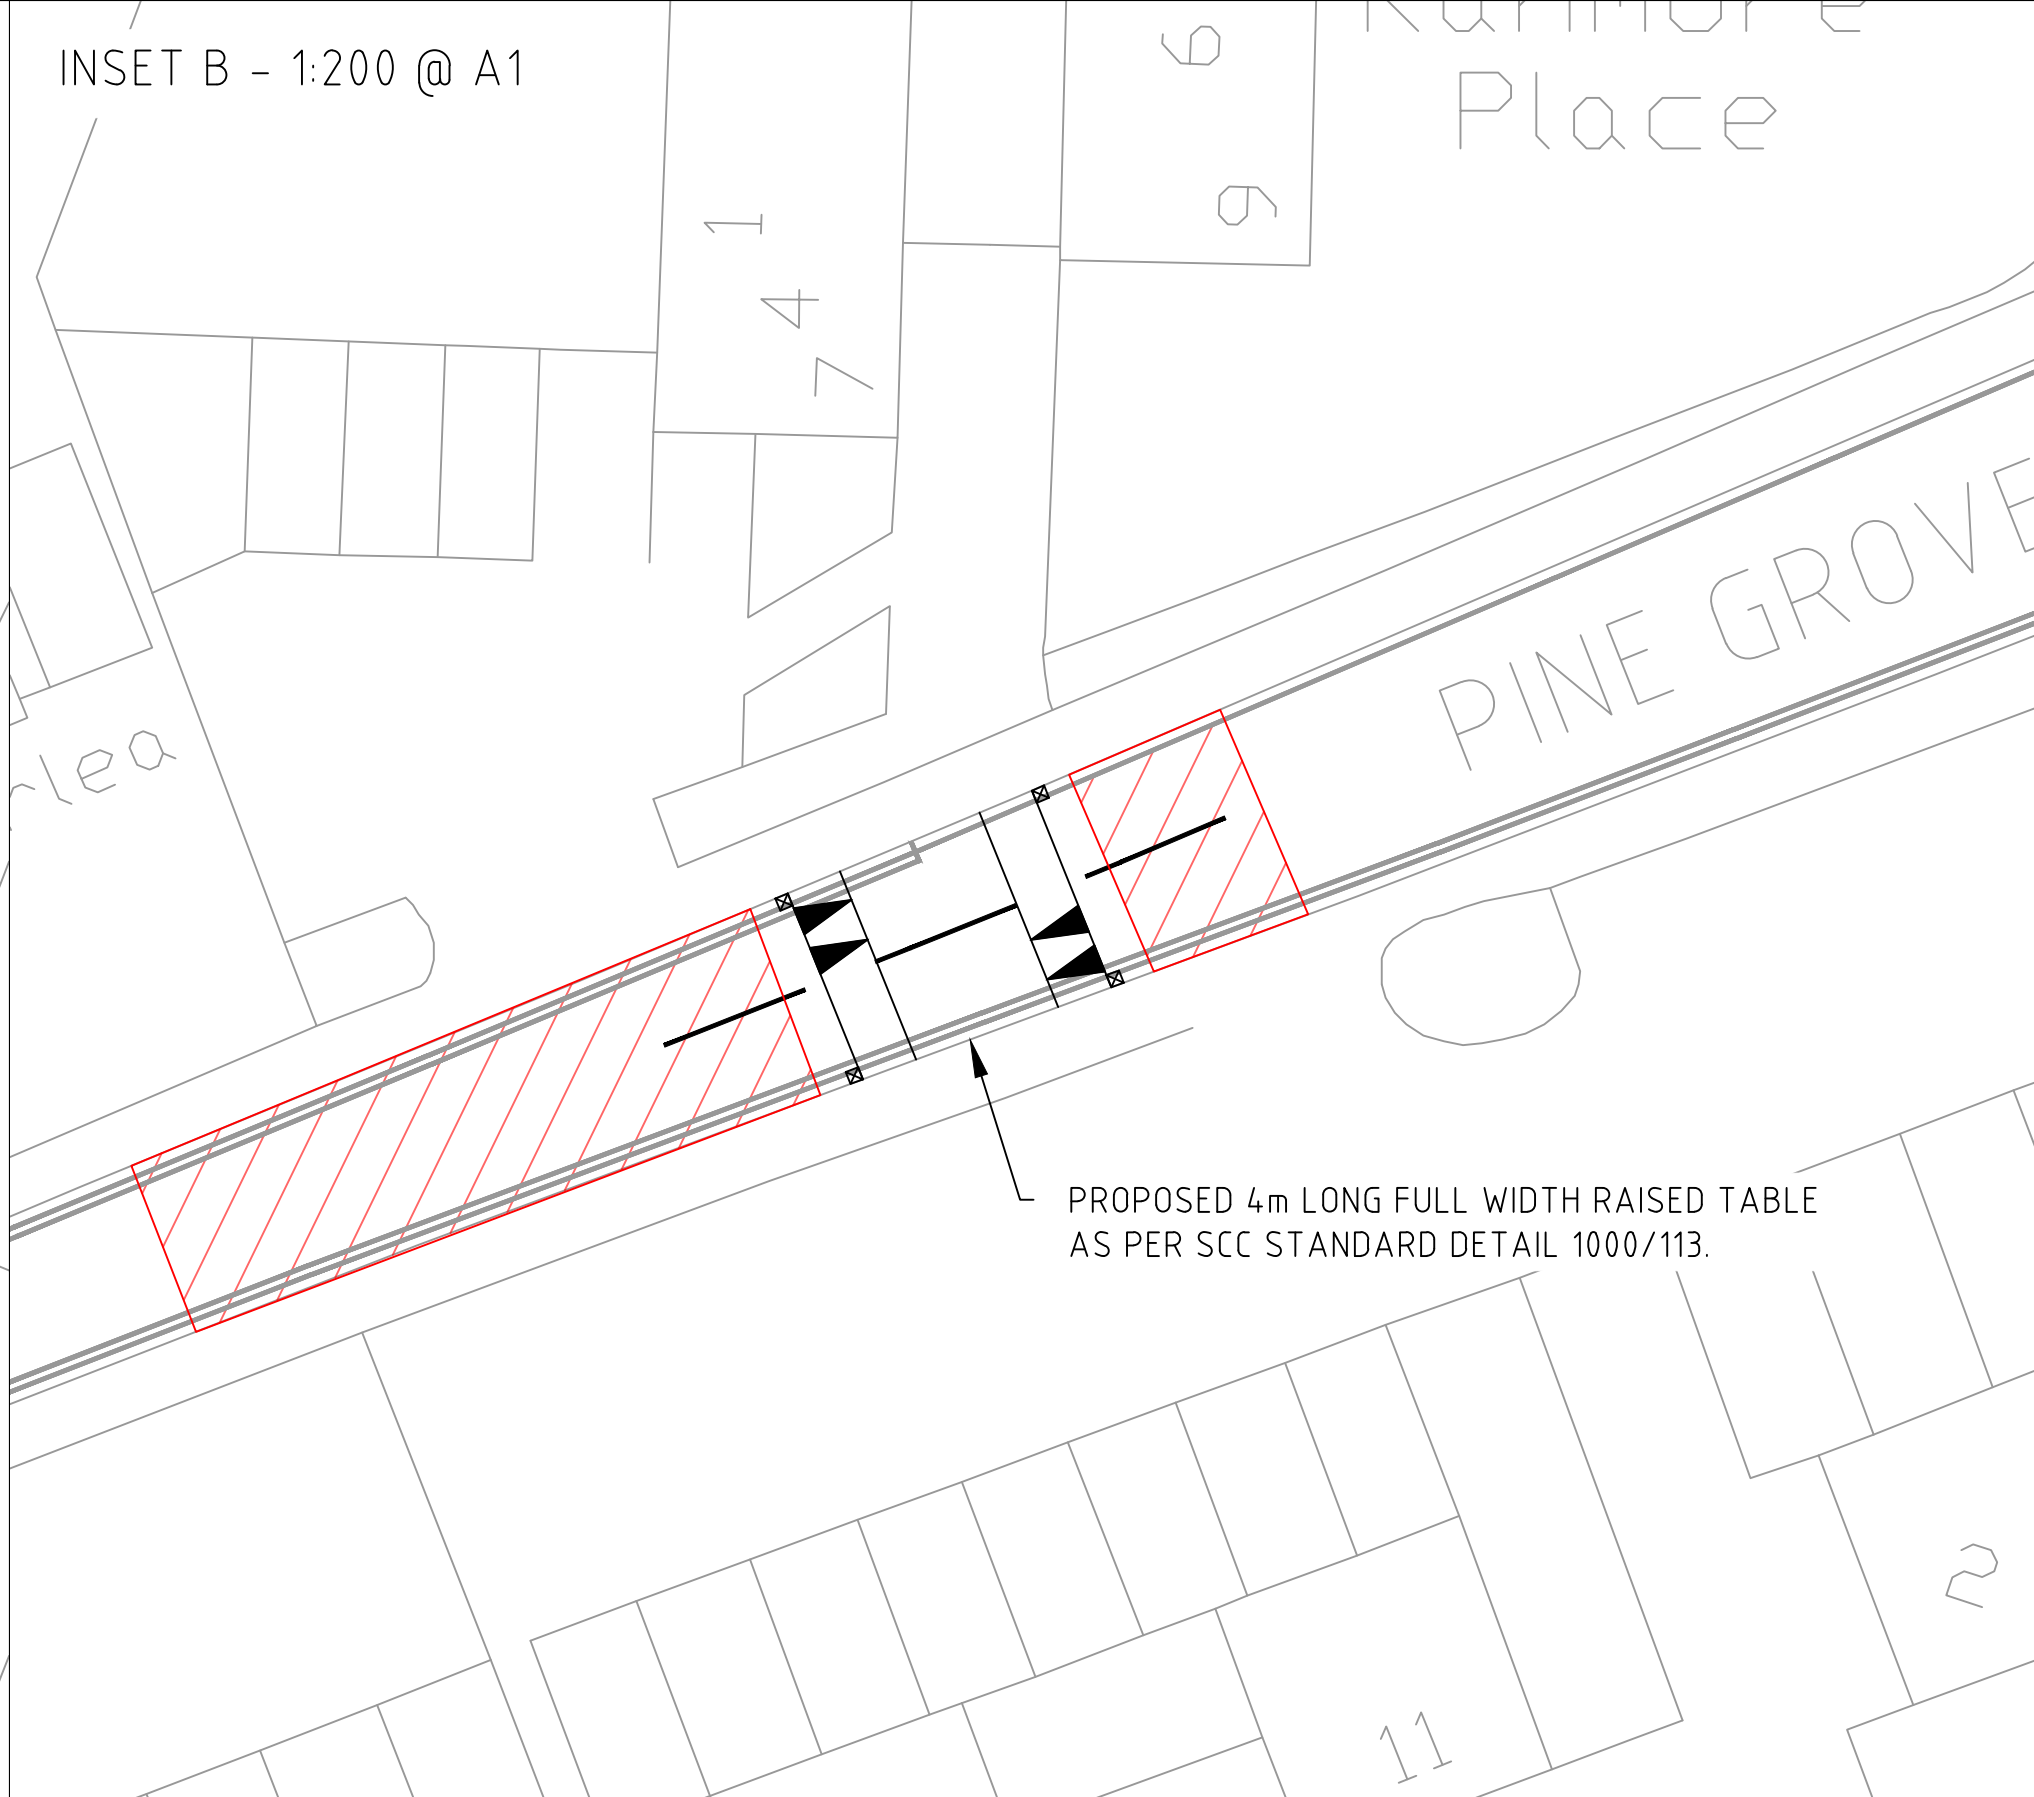

Notes

Rev.	Description	Drwn	Sig.	Date	Chkd	Sig.	Date	Appr	Sig.	Date
A	TABLES ADDED TO PRINCES ROAD AND YORK ROAD	HB	HB	04/09/18	JD	JD	04/09/18	DS	DS	04/09/18
B	JUNCTION ROAD TABLES AT WINDSOR WALK AND DRESDEN WAY	HB	HB	20/09/18	JD	JD	20/09/18	DS	DS	20/09/18
C	DRAWING JUST SHOWING ROAD TABLES AROUND BEND	HB	HB	14/01/19	JD	JD	14/01/19	DS	DS	14/01/19

North Point	Project	Project No.	Contract Sheet No.	Drawing No.	Rev.	Classification
	PINE GROVE, WEYBRIDGE SPEED ASSESSMENT TRAFFIC CALMING ROAD TABLES AROUND BEND	PC0900	PC0900-05	C		PRESENTATION

Drawn by	Sig.	Date	Checked by	Sig.	Date	Approved by	Sig.	Date
HB	HB	14/05/18						

Project: PINE GROVE, WEYBRIDGE SPEED ASSESSMENT
 Drawing: TRAFFIC CALMING ROAD TABLES AROUND BEND

SAFETY, HEALTH AND ENVIRONMENTAL INFORMATION

In addition to the hazards/risks normally associated with the types of work detailed on this drawing, note the following significant residual risks. (Reference shall also be made to the Design Hazard Log)

CONSTRUCTION:

MAINTENANCE/CLEANING:

USE:

DECOMMISSIONING/DEMOLITION:

It is assumed that all works will be carried out by a competent contractor working, where appropriate, to an approved method statement.



Project No. PC0900
 Contract Sheet No. PC0900-05
 Drawing No. C
 Rev. C
 Classification PRESENTATION

This page is intentionally left blank