


Page 111

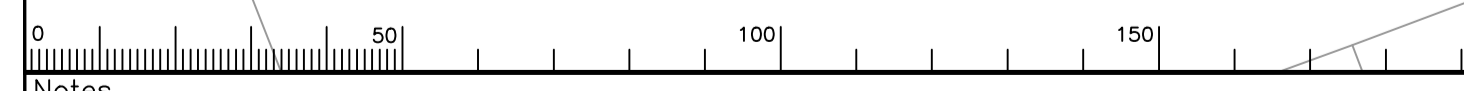

Notes


Rev.	Description	Drwn	Sig.	Date	Chkd	Sig.	Date	Appr	Sig.	Date

Rev.	Description	Drwn	Sig.	Date	Chkd	Sig.	Date	Appr	Sig.	Date

North Point

Project
PINE GROVE, WEYBRIDGE
SPEED ASSESSMENT

Drawing
PARKING BAYS ON PINE GROVE
OPTION 1

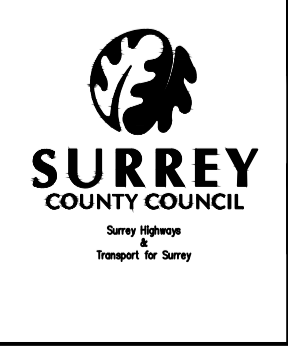

Project No. PC0900	
Contract Sheet No.	
Drawing No. PC0900-12	Rev. -
Classification PRESENTATION	

ITEM 8

This page is intentionally left blank