


INSET A

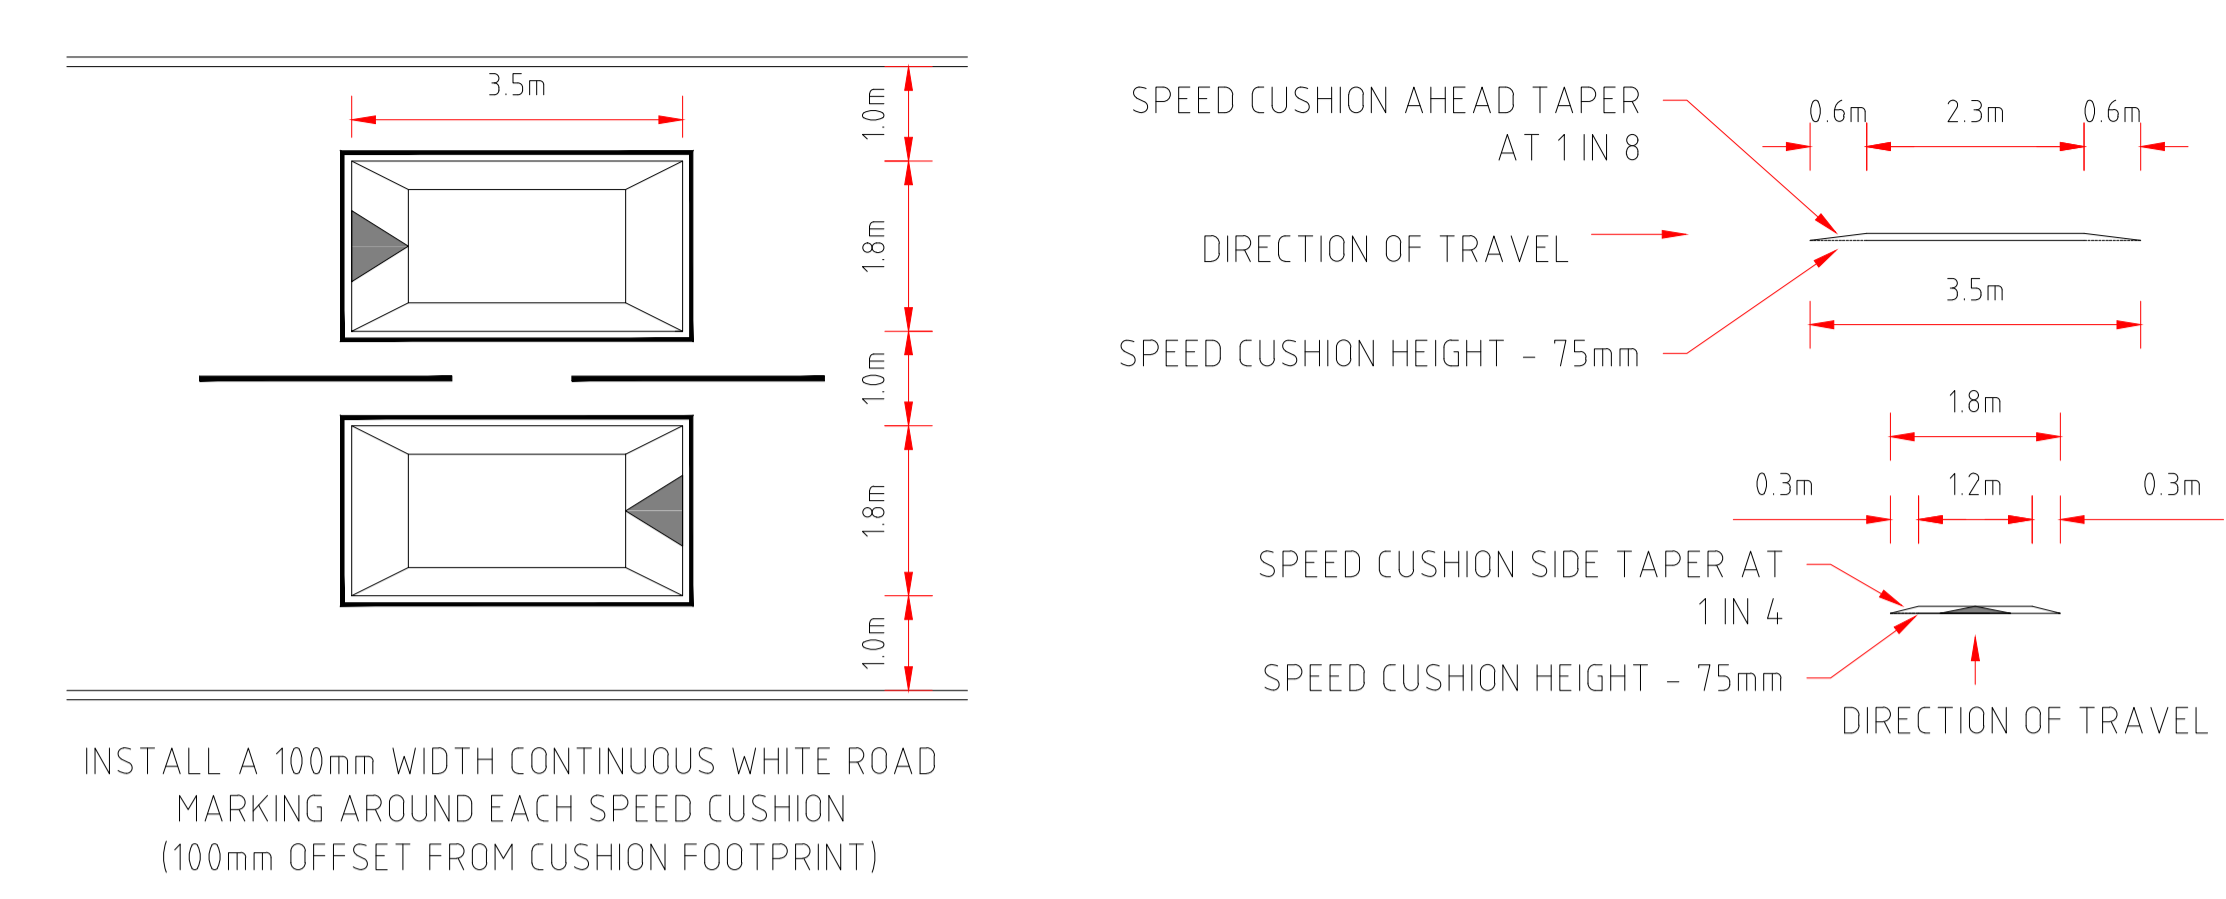

INSTALL 2 No. NEW ROAD CUSHIONS ON BOTH SIDES OF THE CARRIAGEWAY. SEE INSET A FOR MORE DETAILS.

Notes

Rev.	Description	Drwn	Sig.	Date	Chkd	Sig.	Date	Appr	Sig.	Date

Rev.	Description	Drwn	Sig.	Date	Chkd	Sig.	Date	Appr	Sig.	Date

Drawn by	CHB	Sig.	CHB	Date	JAN 19
Checked by	JD	Sig.	JD	Date	JAN 19
Approved by		Sig.		Date	

Project: LALEHAM VILLAGE FEASIBILITY SHEPPERTON ROAD

Drawing: TRAFFIC CALMING ROAD CUSHIONS

Project No. PC0939

Contract Sheet No. PC0939_05

Rev. -

Classification PRESENTATION

SHEET 1 OF 1

This page is intentionally left blank