


PROPOSED ROAD MARKINGS

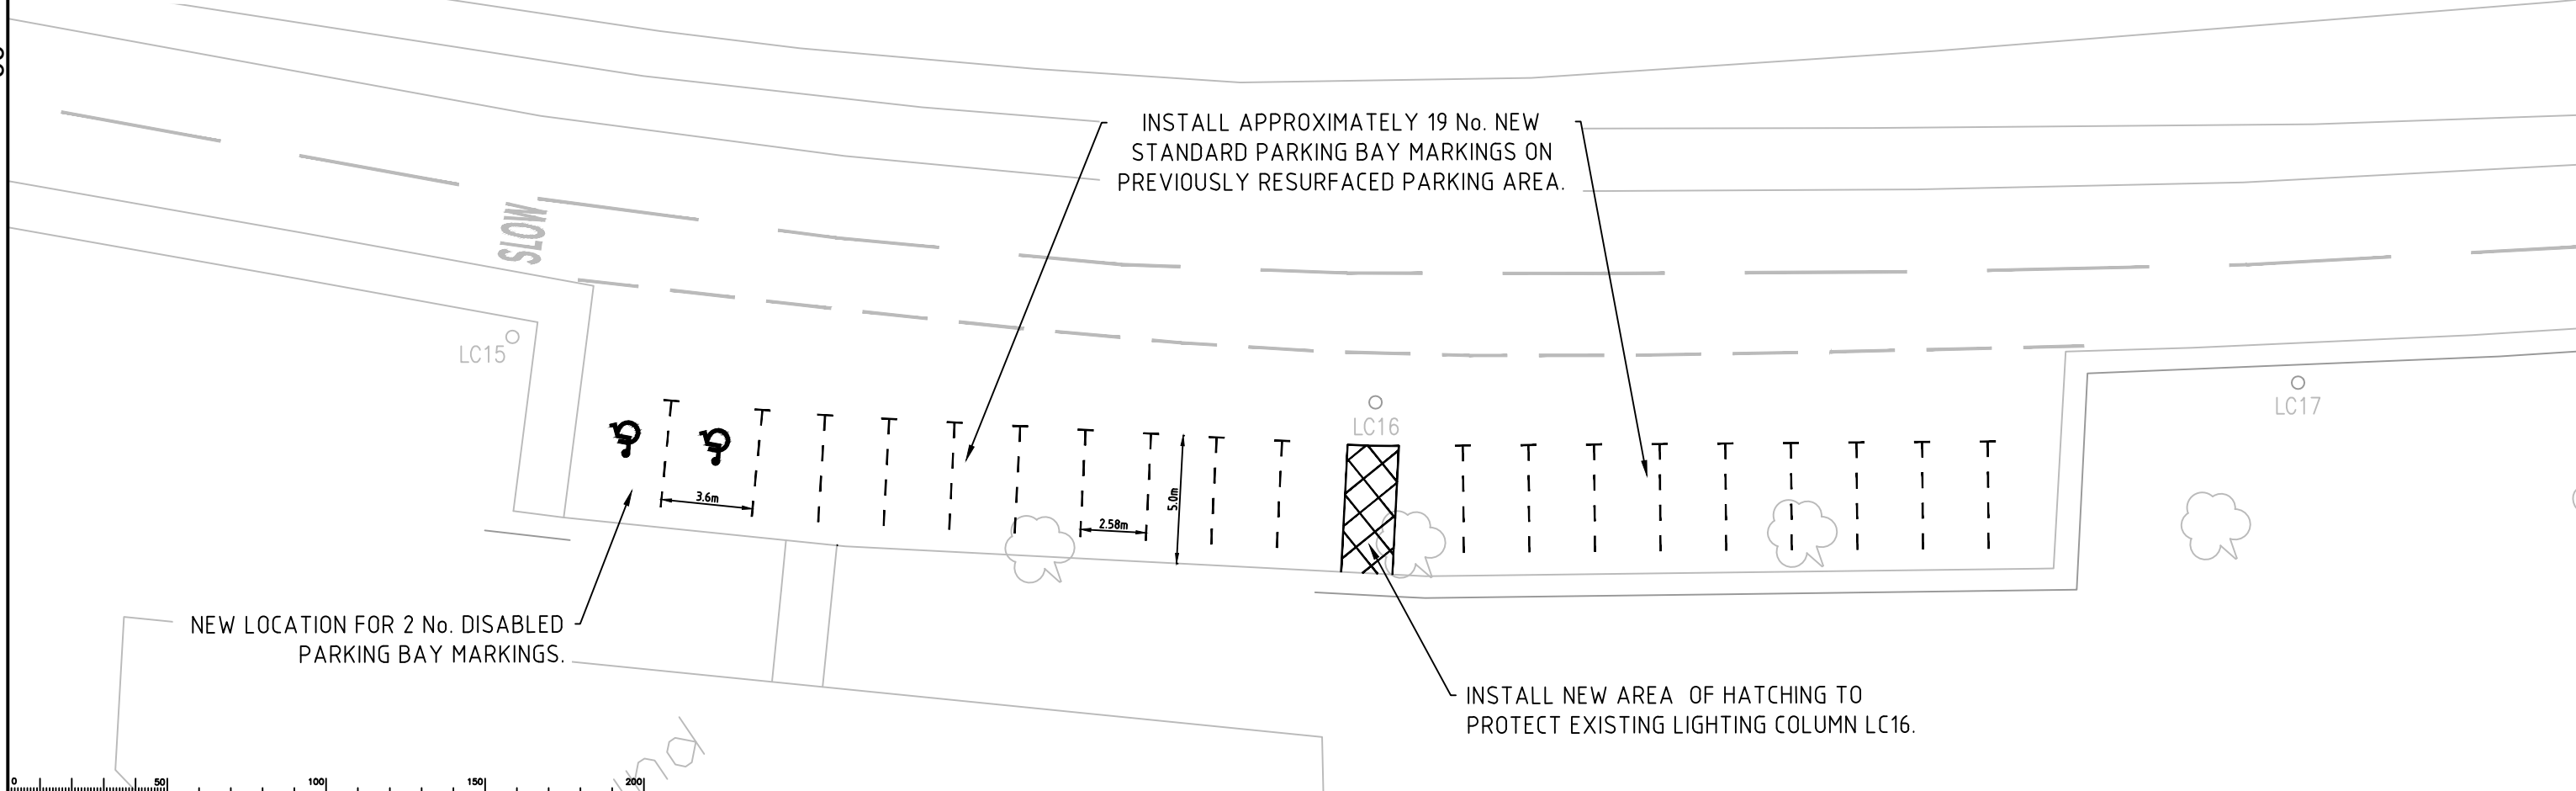

Notes

Rev.	Description	Drwn	Sig.	Date	Chkd	Sig.	Date	Appr	Sig.	Date

Drwn	Sig.	Date	Chkd	Sig.	Date	Appr	Sig.	Date

North Point

\*Based upon the Ordnance Survey mapping with the permission of the Controller of Her Majesty's Stationery Office. Crown copyright. Unauthorised reproduction infringes Crown copyright and may lead to prosecution or civil proceedings.  
Surrey County Council LA 078872 2002.

Project  
LALEHAM VILLAGE FEASIBILITY  
SHEPPERTON ROAD

Drawing  
PARKING AREA IMPROVEMENTS

Project No. PC0939  
Contract Sheet No.  
Drawing No. PC0939\_09  
Rev. -  
Classification PRESENTATION

This page is intentionally left blank