


RSS0451 - A244 Windmill Road Jct. Dolphin Road, Sunbury (ATS)

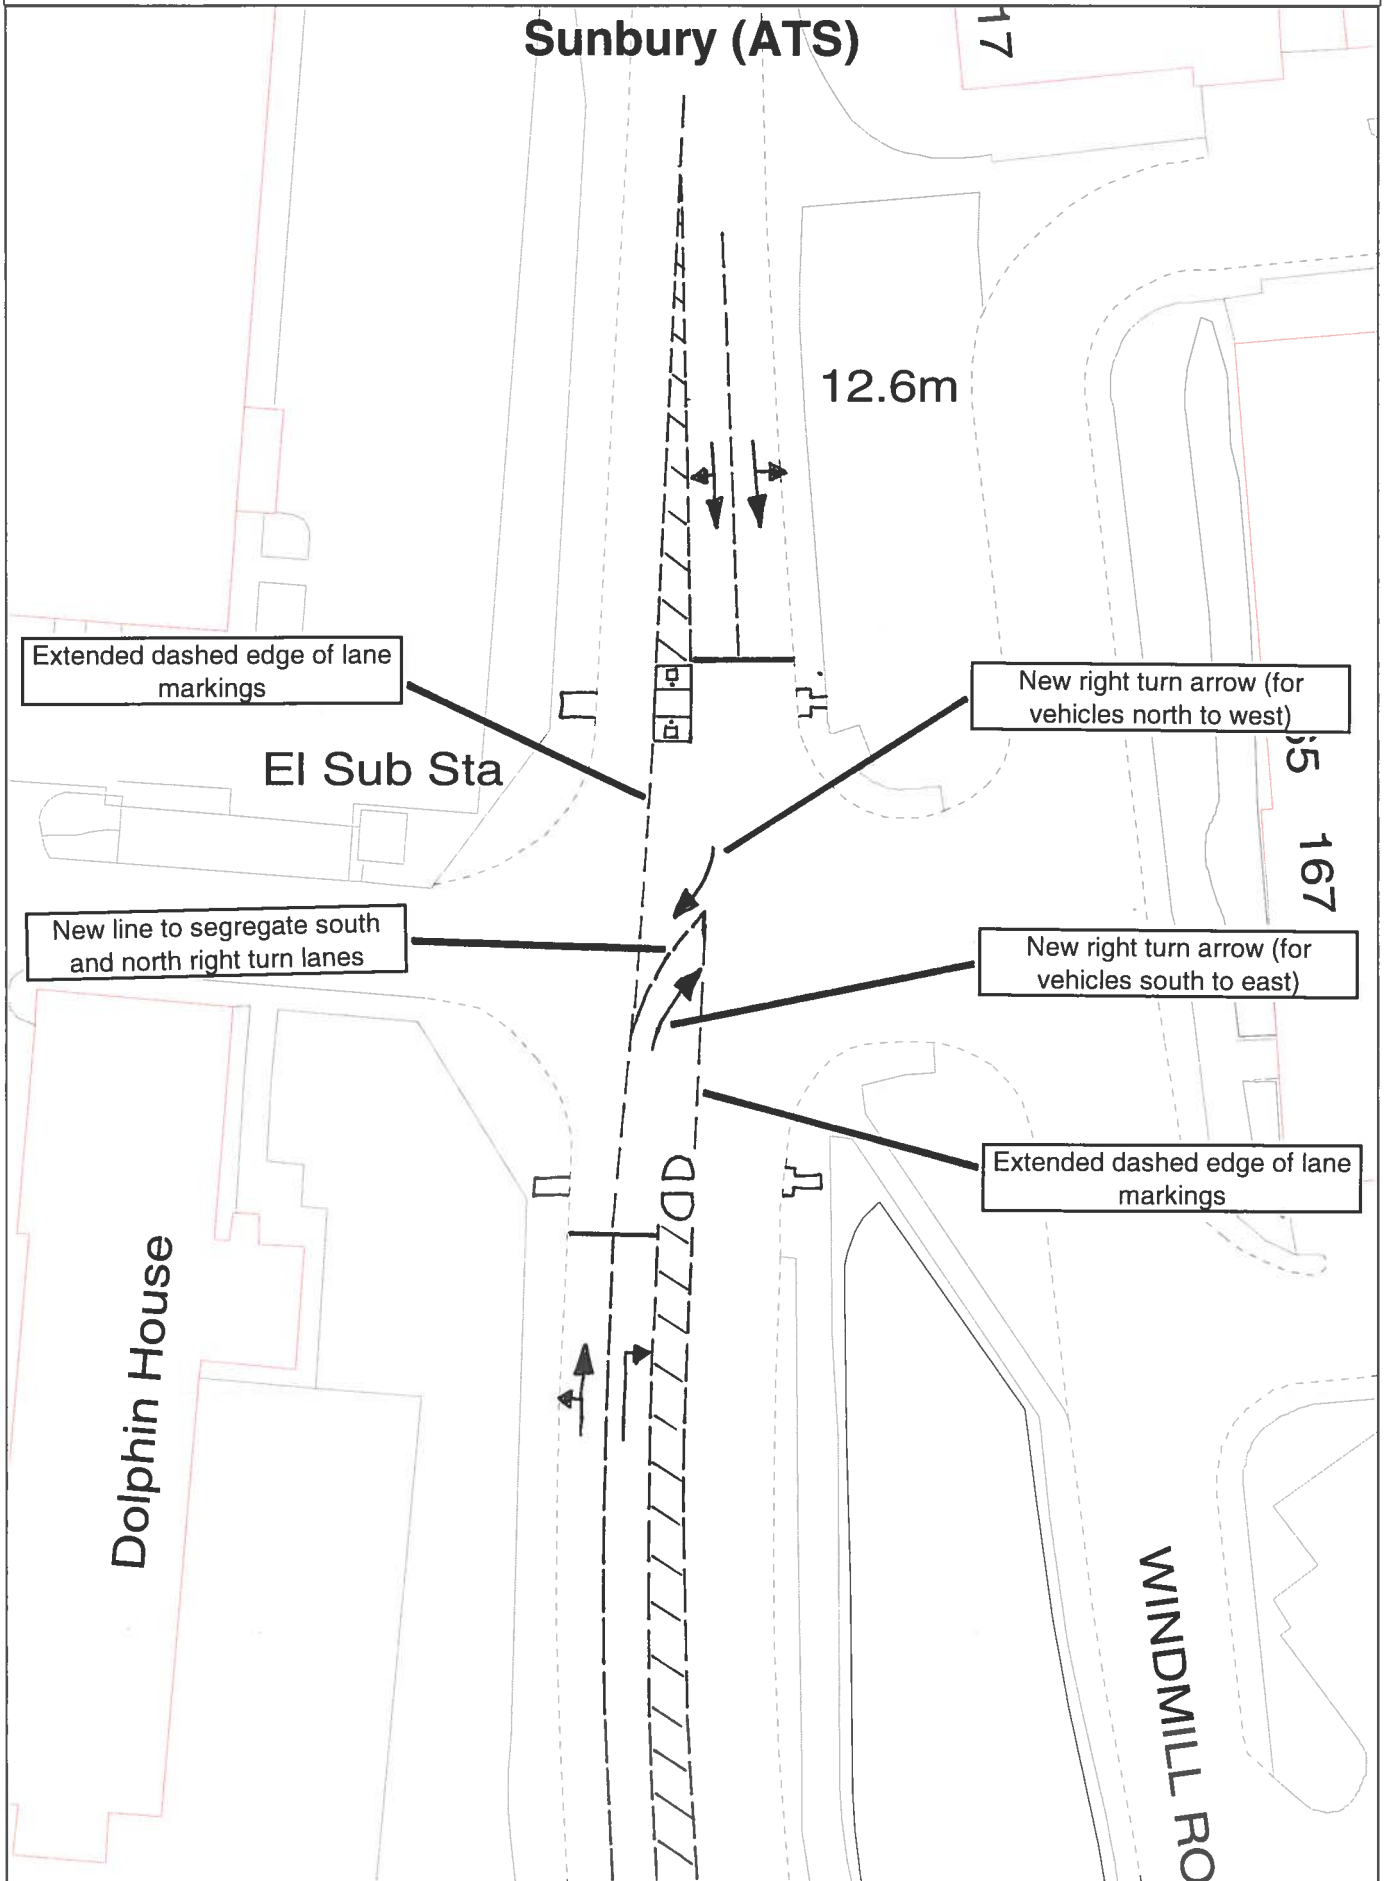

Extended dashed edge of lane markings

EI Sub Sta

New line to segregate south and north right turn lanes

New right turn arrow (for vehicles north to west)

New right turn arrow (for vehicles south to east)

Extended dashed edge of lane markings

Dolphin House

WINDMILL RO

Scale 1:500

© Crown Copyright Licence No. 100019613, Surrey County Council, 2006. Except A-Z mapping © Copyright of the Publishers Geographers' A-Z Map Company Ltd.

Date: 21/05/2019

This page is intentionally left blank