

Key:

- No waiting at any time
- No Waiting Mon-Fri 8-9am and 2.30-4.30pm

Rev	Description	Drawn	Sig.	Date	Chkd	Sig.	Date	Appr	Sig.	Date

North Point

Scale: 1:1000

© 2013 Surrey County Council

Project: Epsom and Ewell Parking Review Phase 7

Drawing: Proposed Waiting Restrictions Waverley Road / Chadacre Road


Drawn by: SDC
 Checked by: RH
 Approved by: DC

Date: 13.02.13

Page 3

SURREY COUNTY COUNCIL
Sustainable Development
Surrey Highways

Project No. []
 Contract No. []
 Drawing No. 13
 Revision []
 Classification: ADVERT

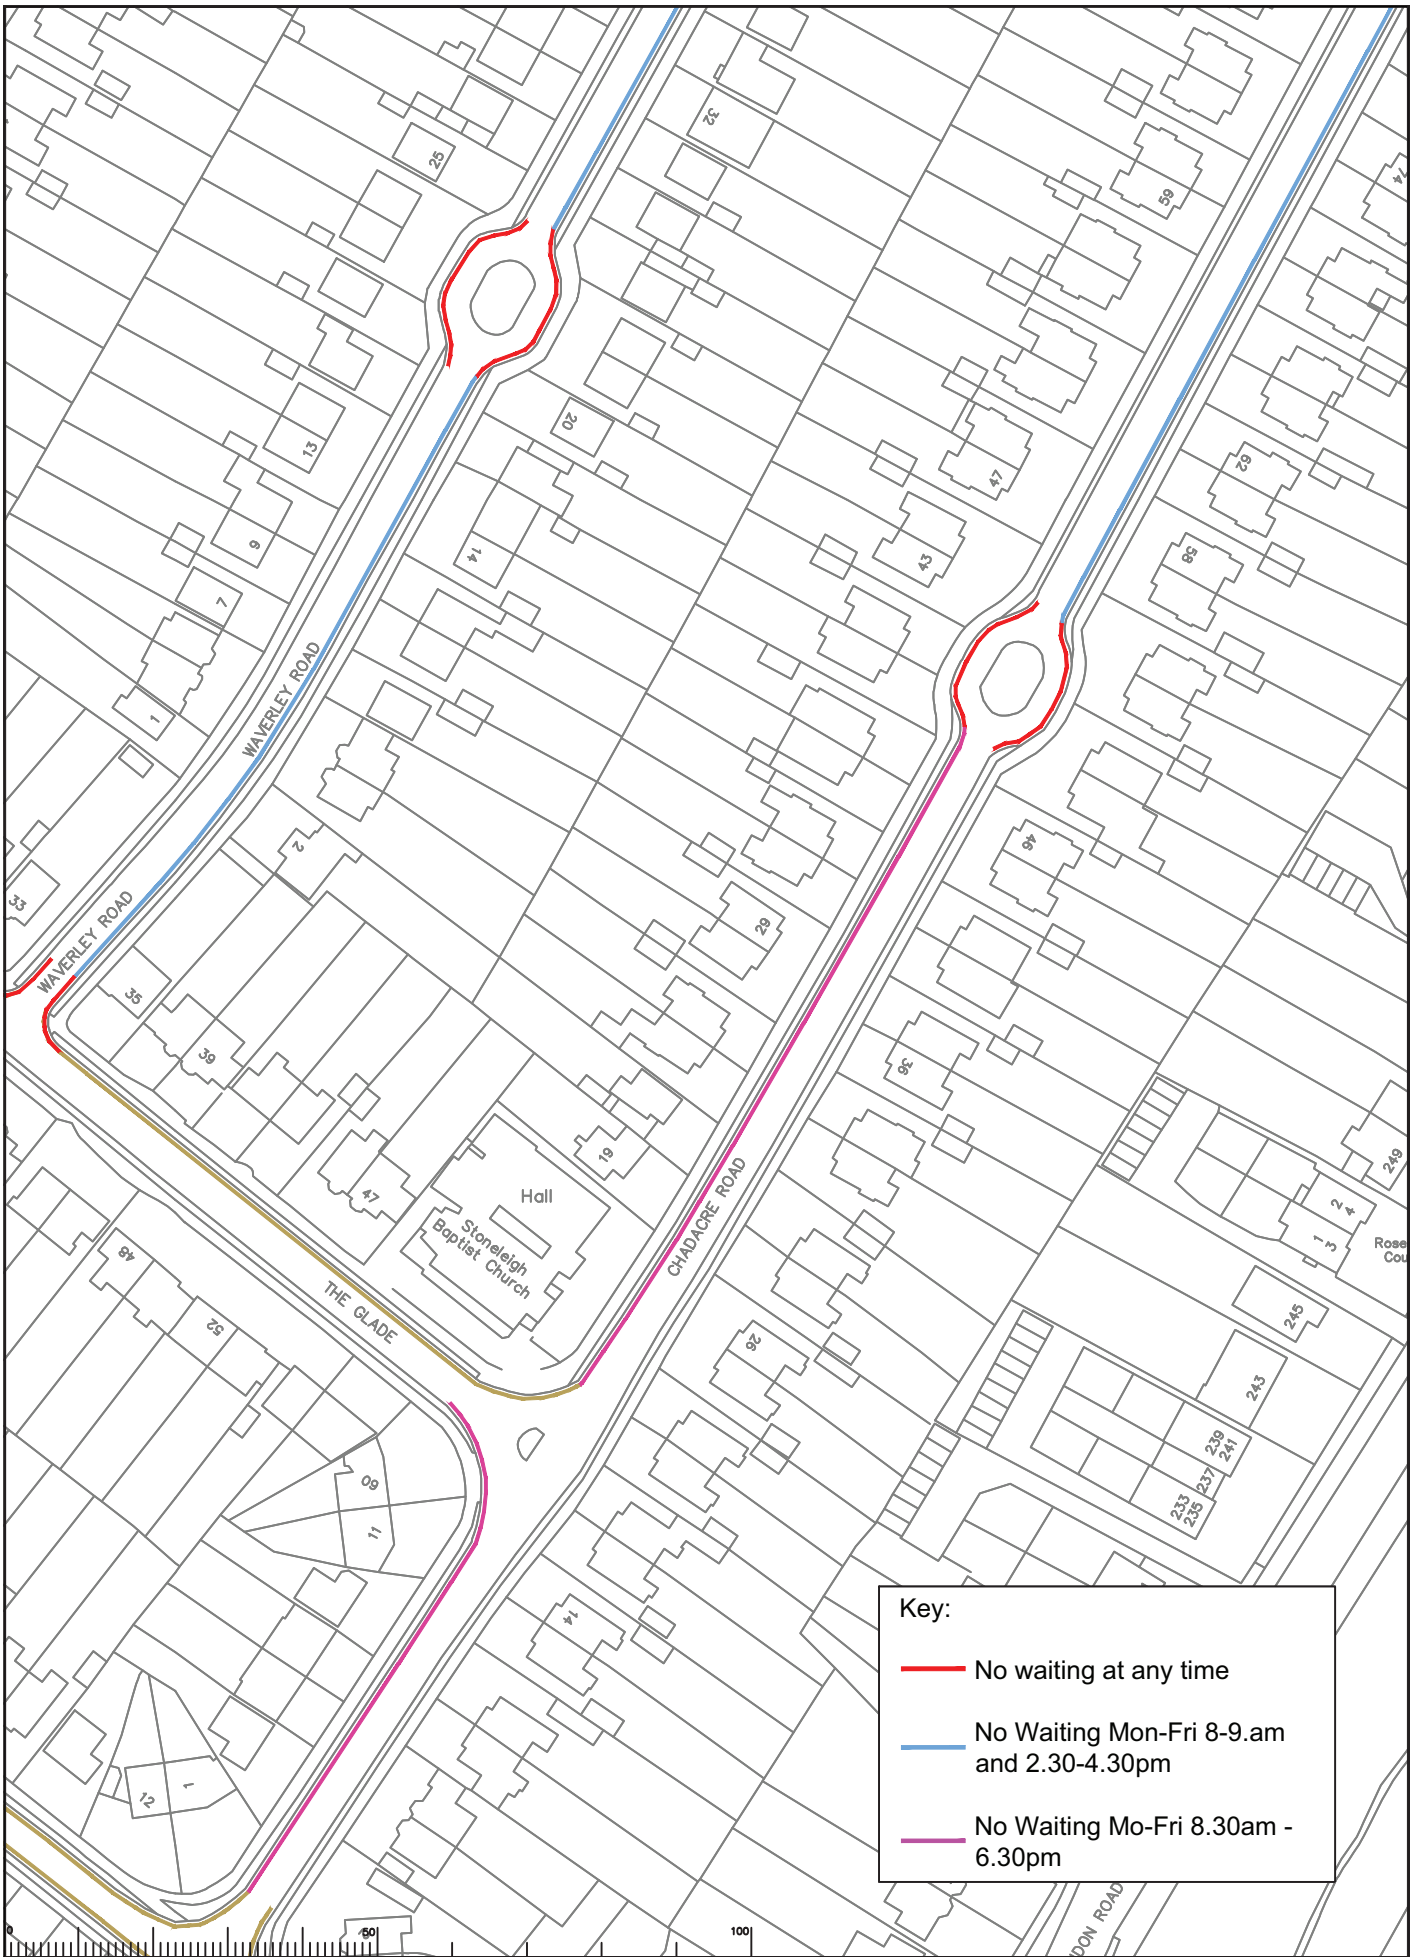

Key:

- No waiting at any time
- No Waiting Mon-Fri 8-9.am and 2.30-4.30pm
- No Waiting Mo-Fri 8.30am - 6.30pm

Rev	Description	Drawn	Sig.	Date	Chkd	Sig.	Date	Appr	Sig.	Date

North Point

Drawn by SDC
 Checked by RH
 Approved by DC

Date 13.02.13
 Date 13.02.13
 Date 13.02.13

Project: Epsom and Ewell Parking Review Phase 7

Sheet: Proposed Waiting Restrictions Chadacre Road

Page 4

Project No.

Contract No.

SURREY COUNTY COUNCIL
Sustainable Development
Surrey Highways


Sheet No. 21

Classification: ADVERT

Key:

— No waiting at any time

— No Waiting Mon-Fri 8-9am and 2.30-4.30pm

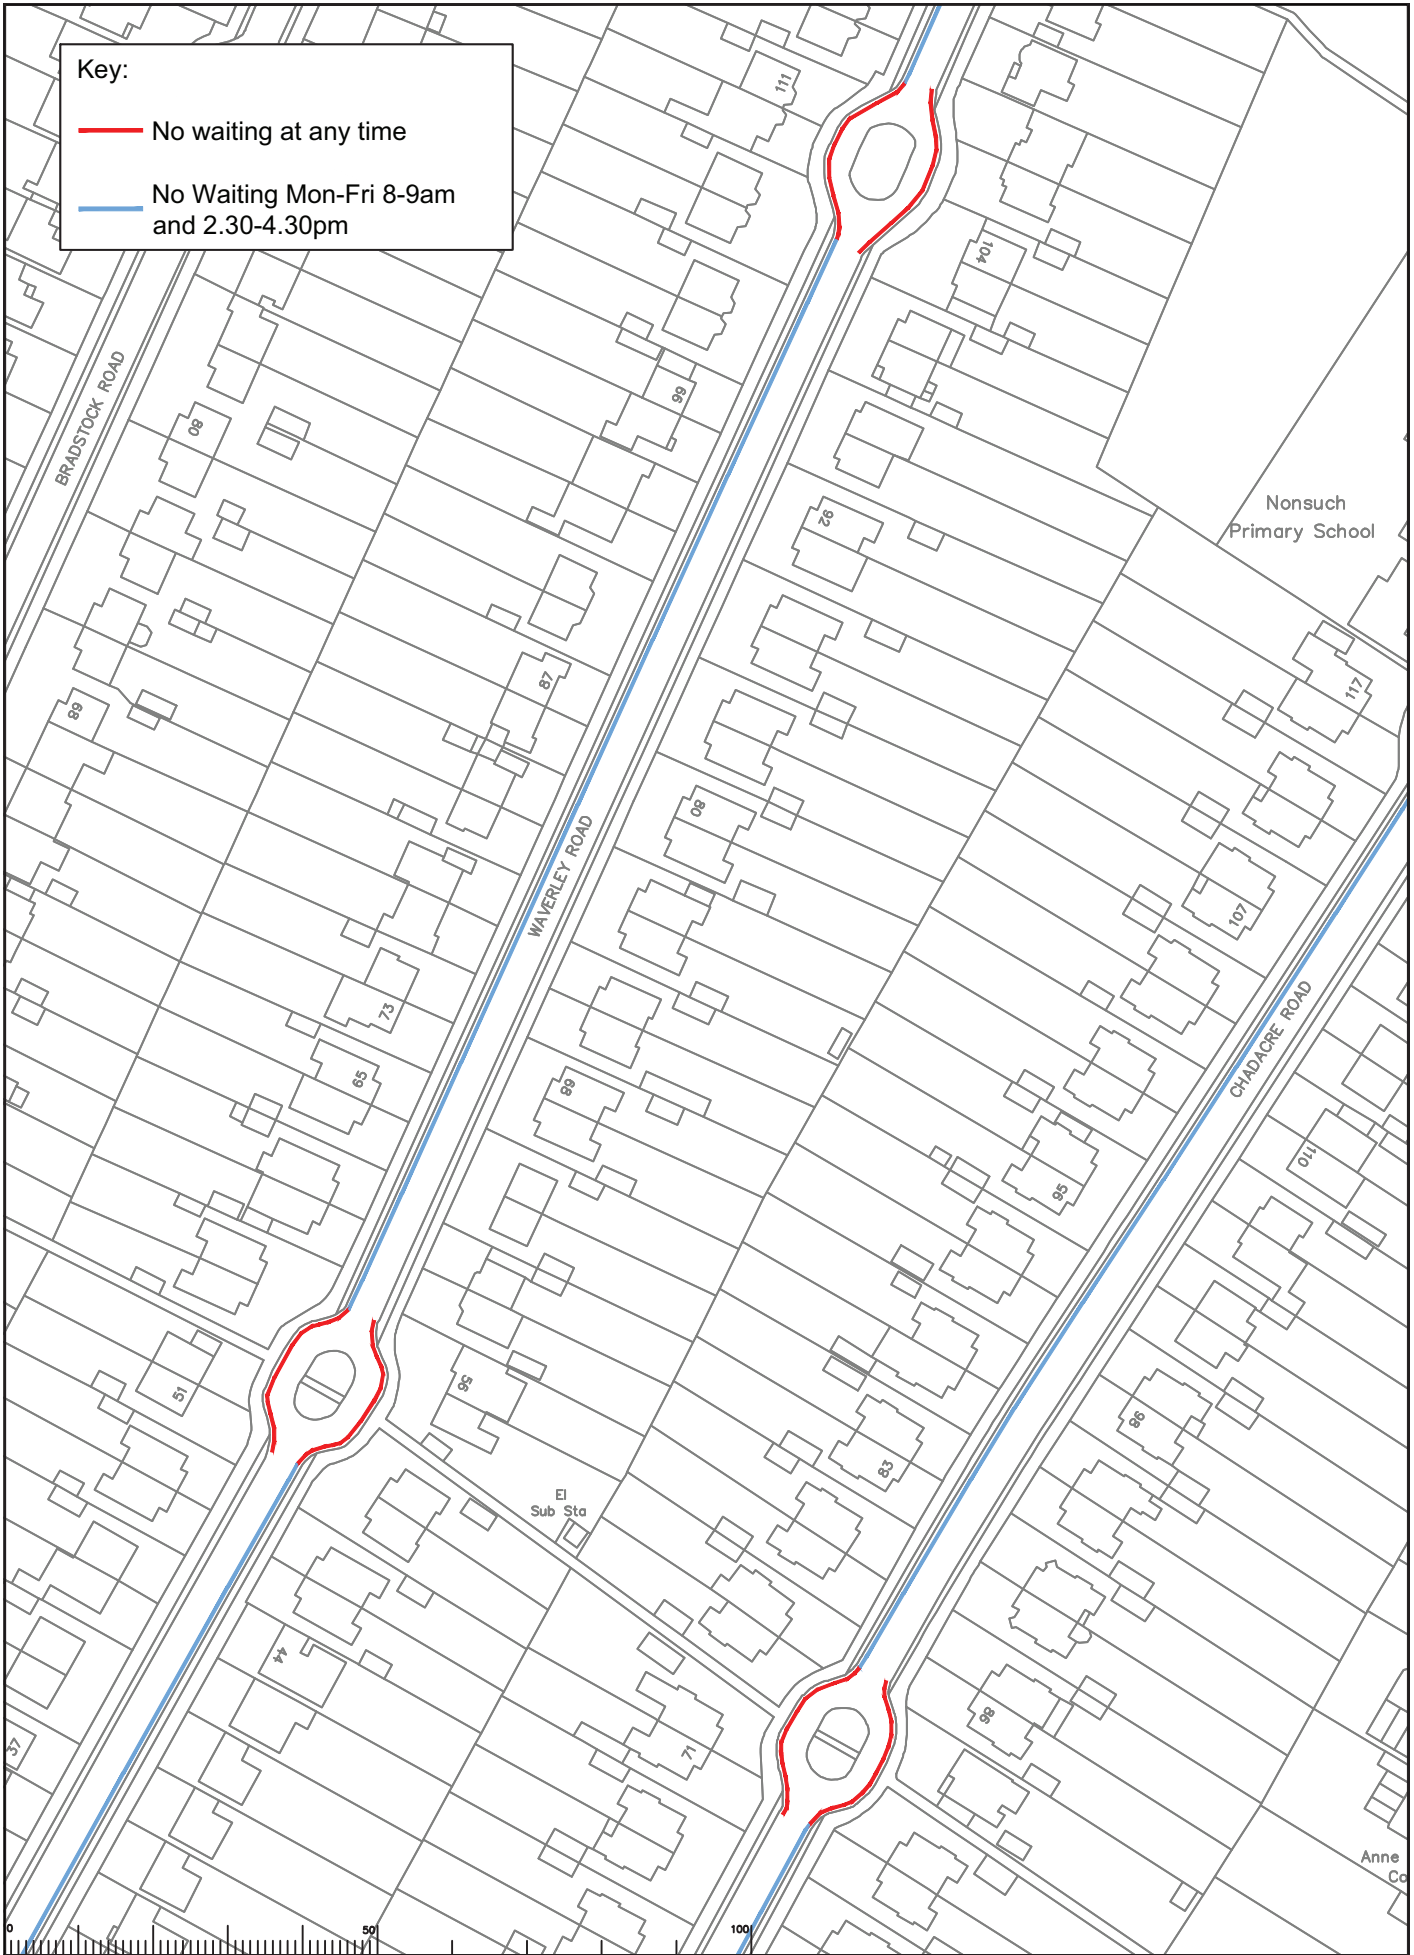

Rev	Description	Drawn	Sig.	Date	Chkd	Sig.	Date	Appr	Sig.	Date

North Point

Scale 1:1000

Project: Epsom and Ewell Parking Review Phase 7

Drawing: Proposed Waiting Restrictions Chadacre Road / Waverley Road

Drawn by: SDC
Checked by: RH
Approved by: DC

Date: 28.05.13

Page 5

Epsom and Ewell Parking Review Phase 7

Proposed Waiting Restrictions Chadacre Road / Waverley Road

SURREY COUNTY COUNCIL
Sustainable Development
Surrey Highways

Project No. []
Contract No. []
Drawing No. **68**
Revision []

ADVERT

This page is intentionally left blank