


Key:

- No waiting at any time
- No waiting Mon – Fri
9.30am – 12.30pm
- No waiting Mon–Fri
9.30 – 11.30am
(revoke existing bay)
- Existing restrictions
(May include symbols)

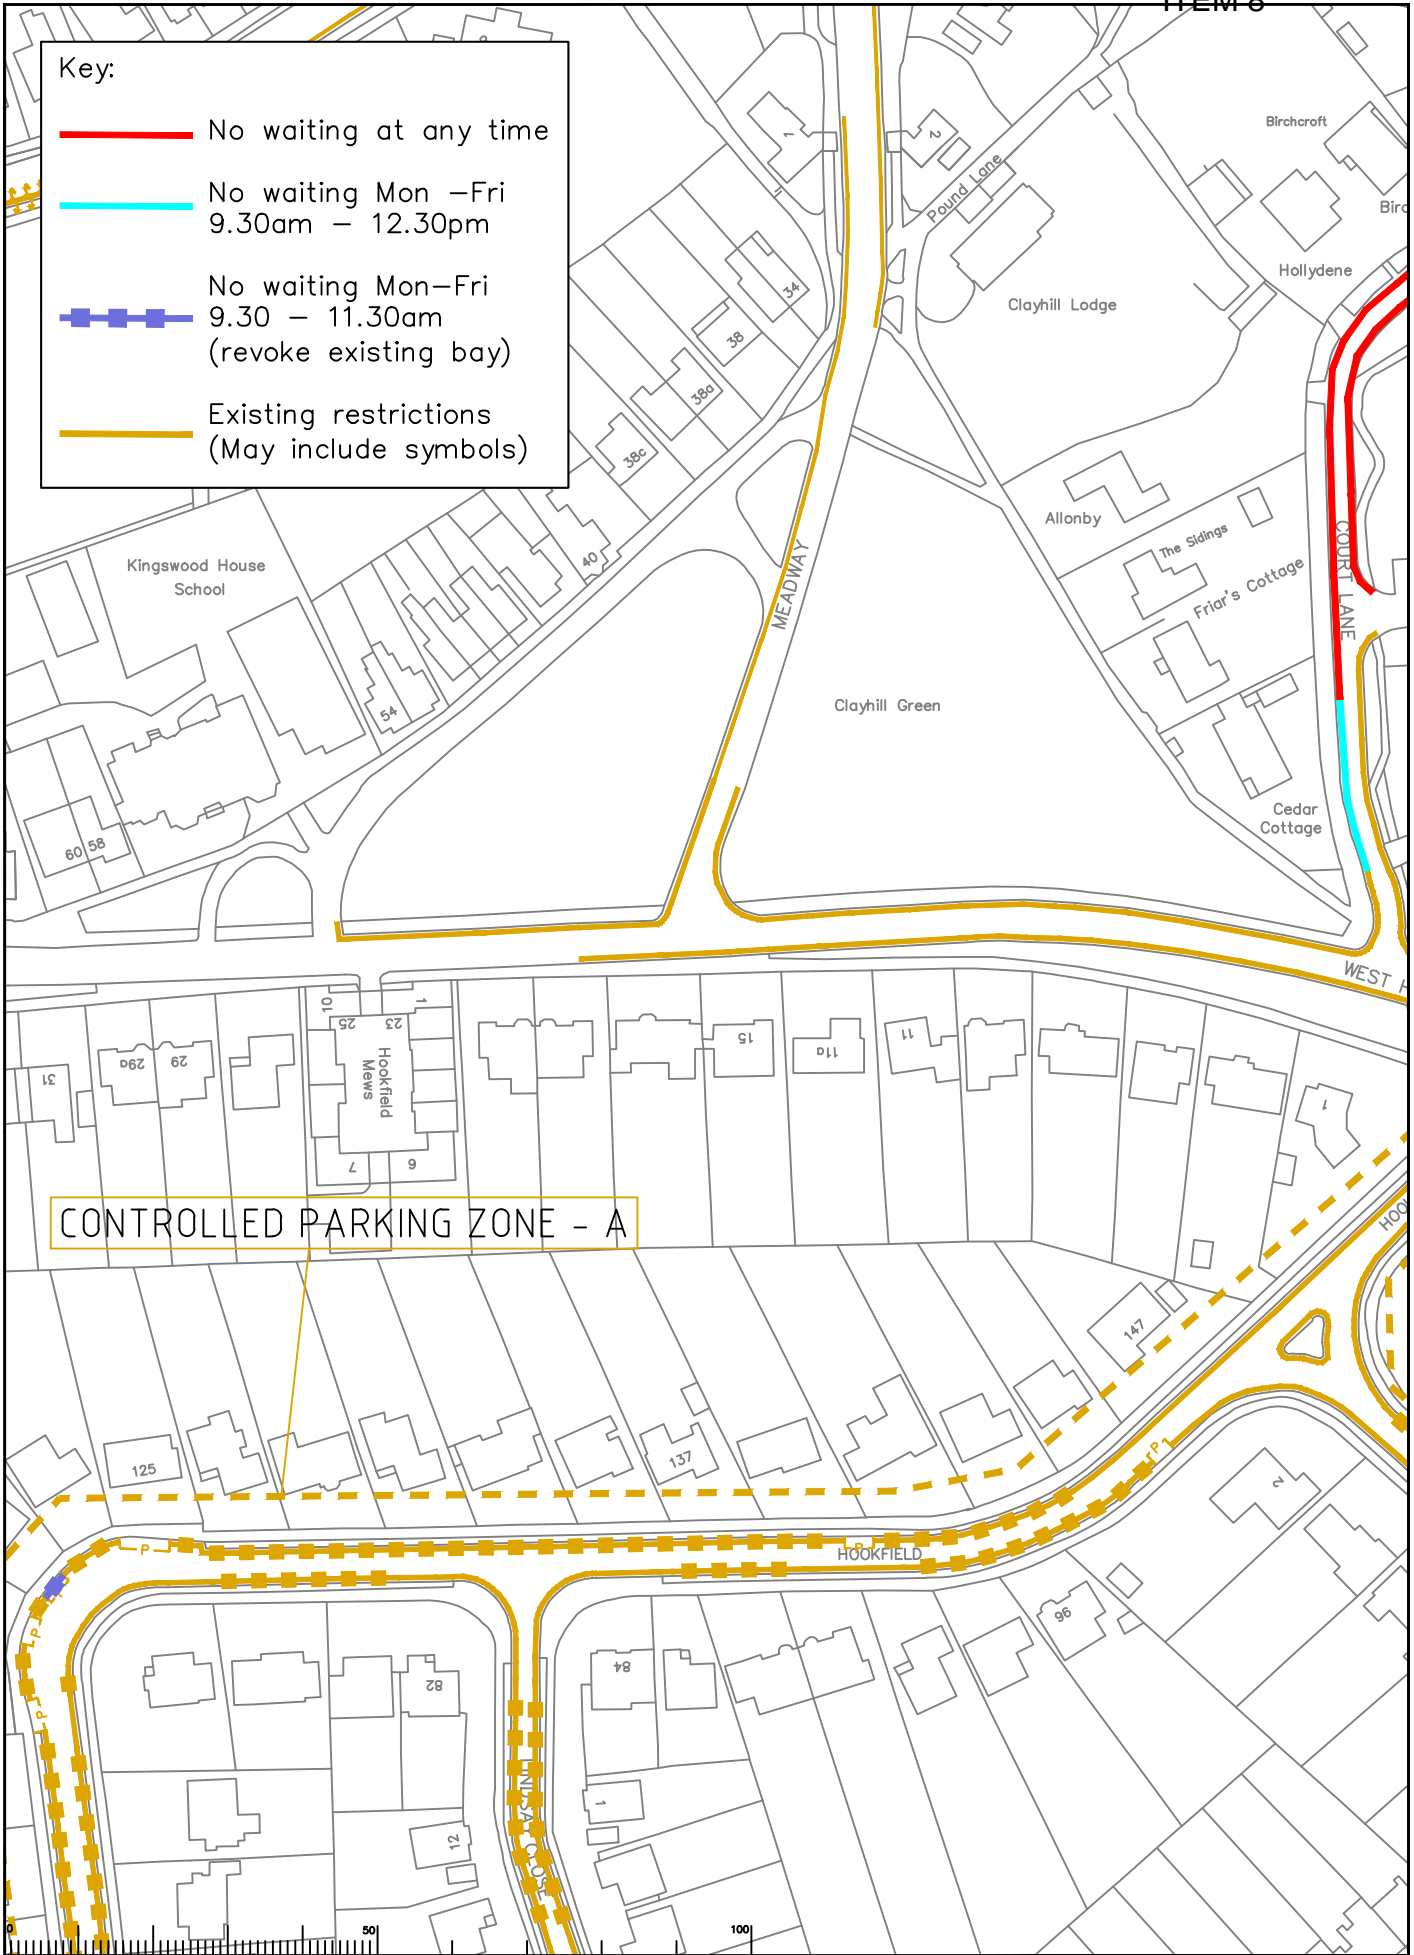

CONTROLLED PARKING ZONE - A

Rev	Description	Drawn	Sig.	Date	Chkd	Sig.	Date	Appr	Sig.	Date

North Point

© Crown Copyright. All rights reserved. Reproduction in whole or in part without the permission of the Controller of Her Majesty's Stationery Office is prohibited. This document is the property of Surrey County Council. It is loaned to you for your use only and it is not to be distributed outside your organization. Surrey County Council LA 070272 1000.

Drawn by: SDC
Checked by: RH
Approved by: DC

Sig. SDC
Sig. RH
Sig. DC

Date: 07/19
Date: 07/19
Date: 07/19

Project: Epsom and Ewell Parking Review Phase 12
Drawing: Proposed Waiting Restrictions Hookfield / Court Lane

Page 27

Project No. _____

Contract No. _____

Sheet No. **50**

Revision No. _____

Classification: **COMM**

SURREY COUNTY COUNCIL
Sustainable Development
Surrey Highways

SHEET OF _____

This page is intentionally left blank