


# Proposed Traffic Regulation Order Byway Open to All Traffic (BOAT) No. 278 (Bramley)

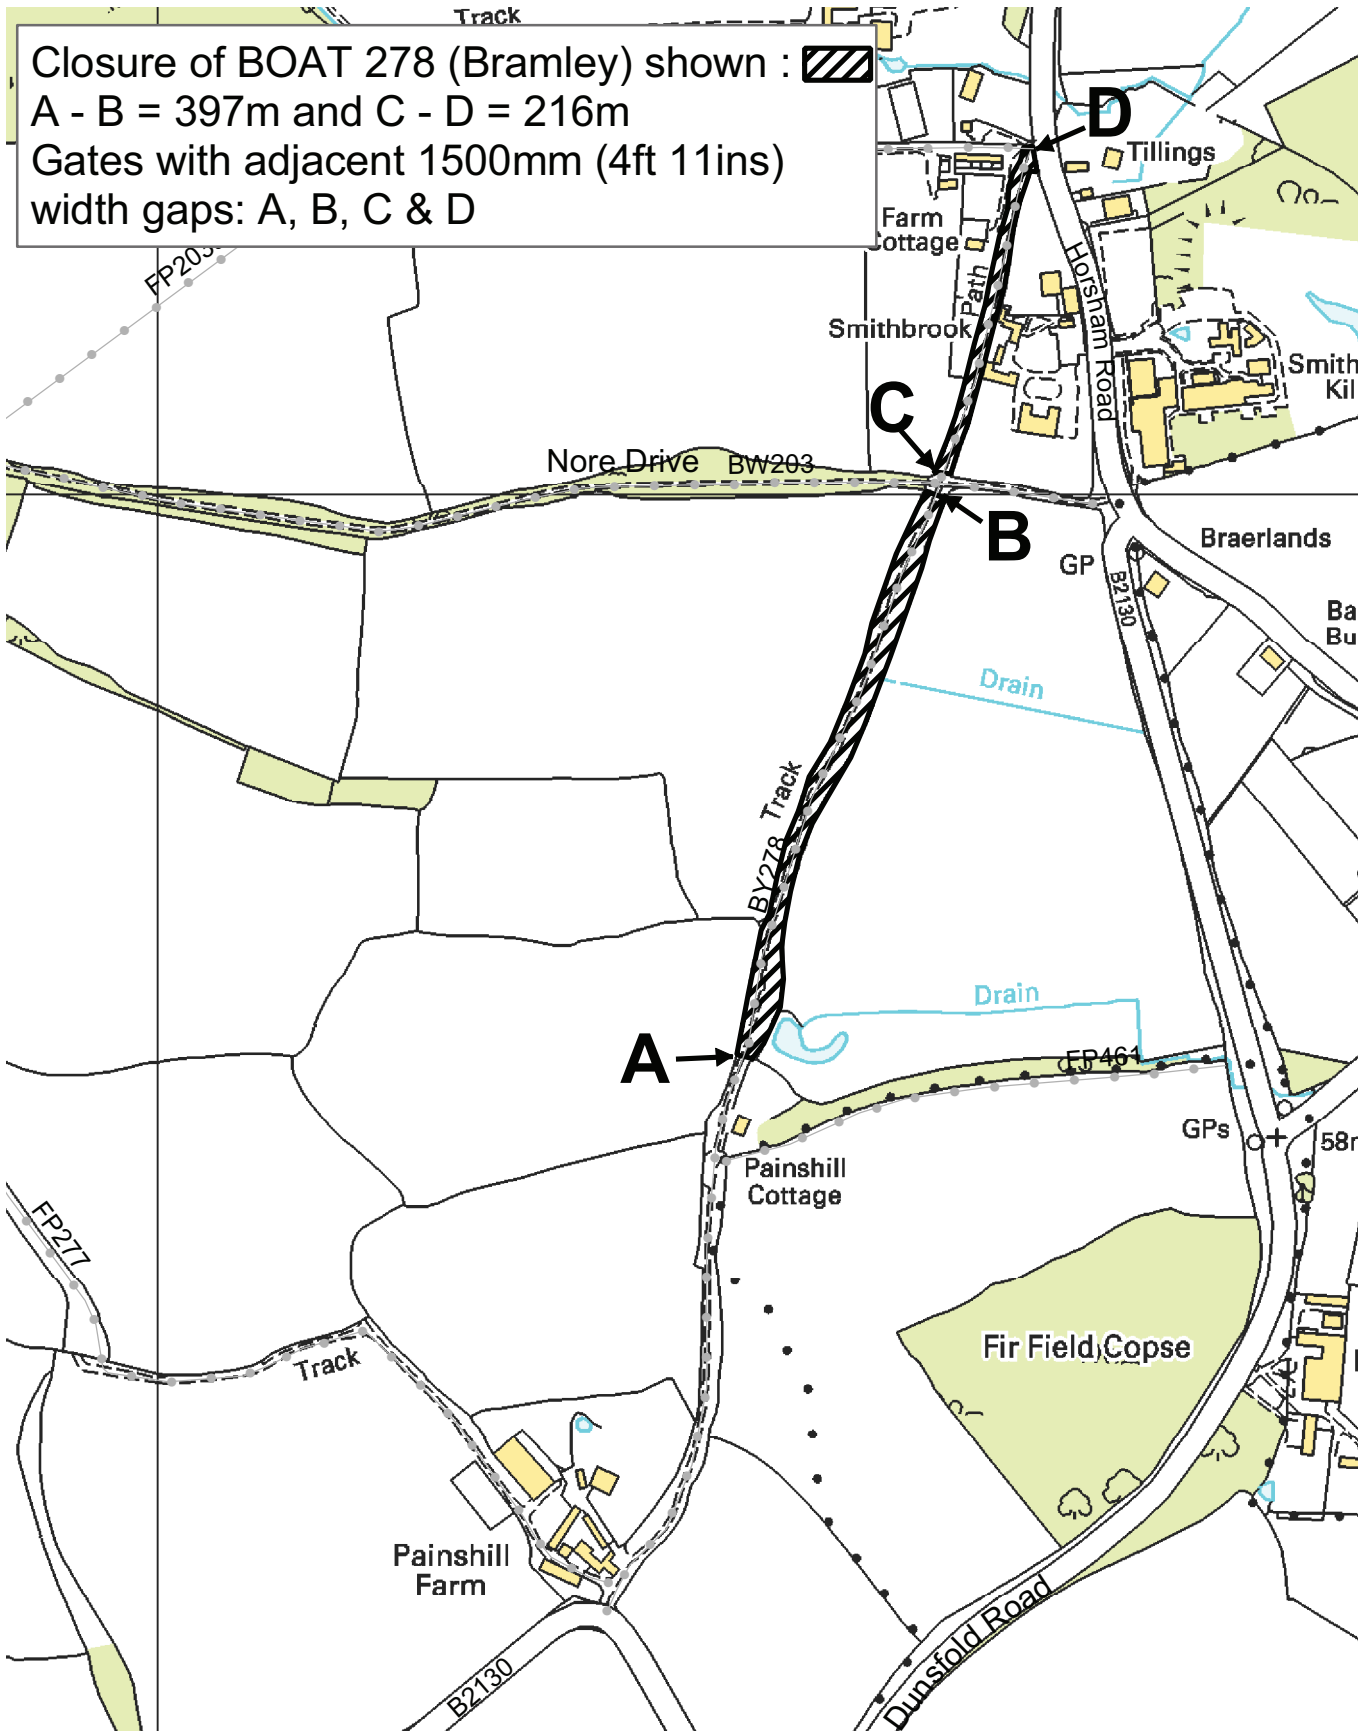

Parish of Bramley, Borough of Waverley  
Road Traffic Regulation Act 1984

Grid Ref at A: 0238 3862  
OS Sheet: SU 03 NW

Date: 23/10/2012  
Drawn by: DW  
Drawing No. 3/1/2/H16  
Original size: A4

This page is intentionally left blank