



KEY

- PROPOSED NO WAITING AT ANY TIME
- EXISTING WAITING, LOADING AND PARKING RESTRICTIONS (WITH OR WITHOUT SYMBOLS)

Notes

Rev.	Description	Drwn	Sig.	Date	Chkd	Sig.	Date	Appr	Sig.	Date
A	RESTRICTIONS AMENDED	CAH	CAH	12.20	PW	PW	12.20	DC	DC	12.20

North Point

Based upon the Ordnance Survey mapping with the permission of the Controller of Her Majesty's Stationery Office. Crown copyright. Unauthorised reproduction infringes Crown copyright and may lead to prosecution or civil proceedings. Surrey County Council LA 076872 1996.

Drawn by	CAH	Sig.	CAH	Date	05/19
Checked by	PW	Sig.	PW	Date	05/19
Approved by	RH	Sig.	RH	Date	05/19

Project

PYRFORD DPE WOKING

IMPLEMENTED TRAFFIC ORDERS

Drawing

SHEET OF

SURREY COUNTY COUNCIL


Project No. 3282/WOK

Contract Sheet No. 20035

Rev. A

Classification PROPOSAL

S:\Project-current\3282\WOK\CAD-Drawings\18 ADVERTISED\14 2020\Woking South East\3282-20035_A.dwg Scale 1:1250

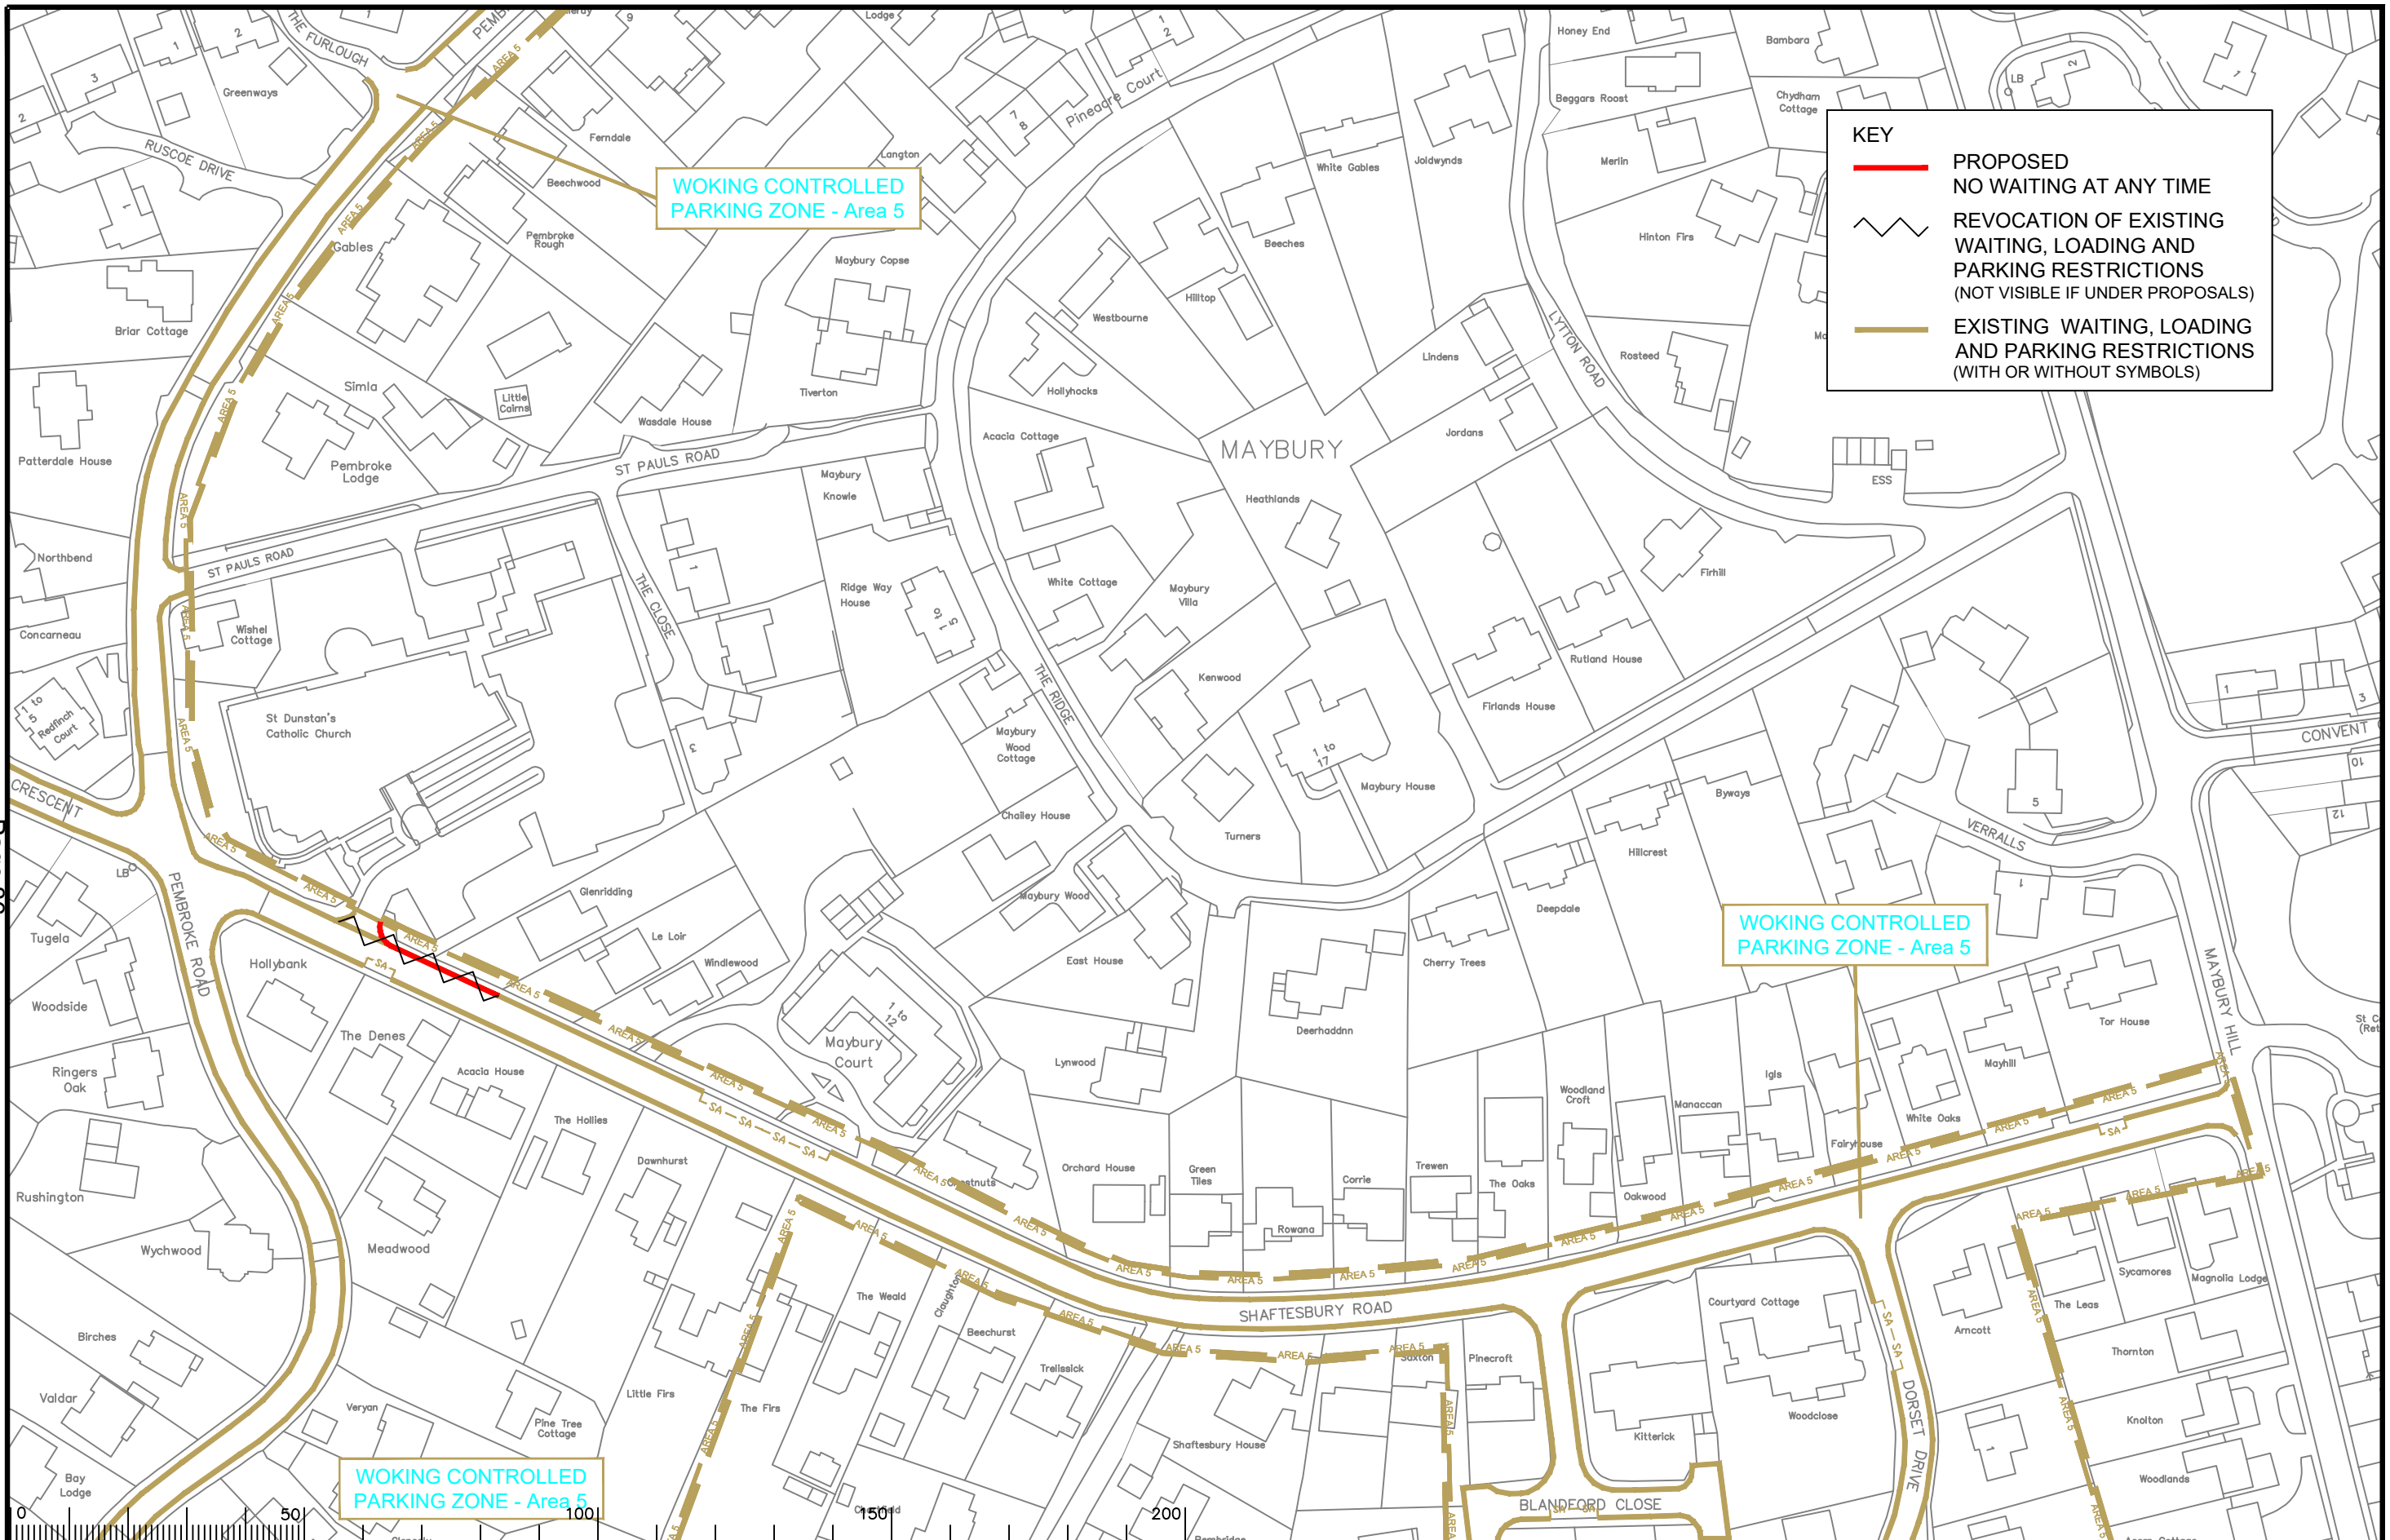

KEY

- PROPOSED NO WAITING AT ANY TIME
- REVOCATION OF EXISTING WAITING, LOADING AND PARKING RESTRICTIONS (NOT VISIBLE IF UNDER PROPOSALS)
- EXISTING WAITING, LOADING AND PARKING RESTRICTIONS (WITH OR WITHOUT SYMBOLS)

WOKING CONTROLLED PARKING ZONE - Area 5

WOKING CONTROLLED PARKING ZONE - Area 5

WOKING CONTROLLED PARKING ZONE - Area 5

Notes

Rev.	Description	Drwn	Sig.	Date	Chkd	Sig.	Date	Appr	Sig.	Date
A	RESTRICTIONS AMENDED	CAH	CAH	08.19	PW	PW	08.19	DC	DC	08.19
B	RESTRICTIONS AMENDED	CAH	CAH	12.20	PW	PW	12.20	DC	DC	12.20

North Point

Based upon the Ordnance Survey mapping with the permission of the Controller of Her Majesty's Stationery Office © Crown copyright. Unauthorised reproduction infringes Crown copyright and may lead to prosecution or civil proceedings. Surrey County Council LA 07822 1996.

Drawn by: CAH Sig. CAH Date 05/19

Checked by originator: PW Sig. PW Date 05/19

Approved by: RH Sig. RH Date 05/19

Project: WOKING DPE WOKING

Implemented Traffic Orders

SHEET OF


SURREY COUNTY COUNCIL

Project No. 3282/WOK

Contract Sheet No. 20082

Rev. B

Classification: PROPOSAL

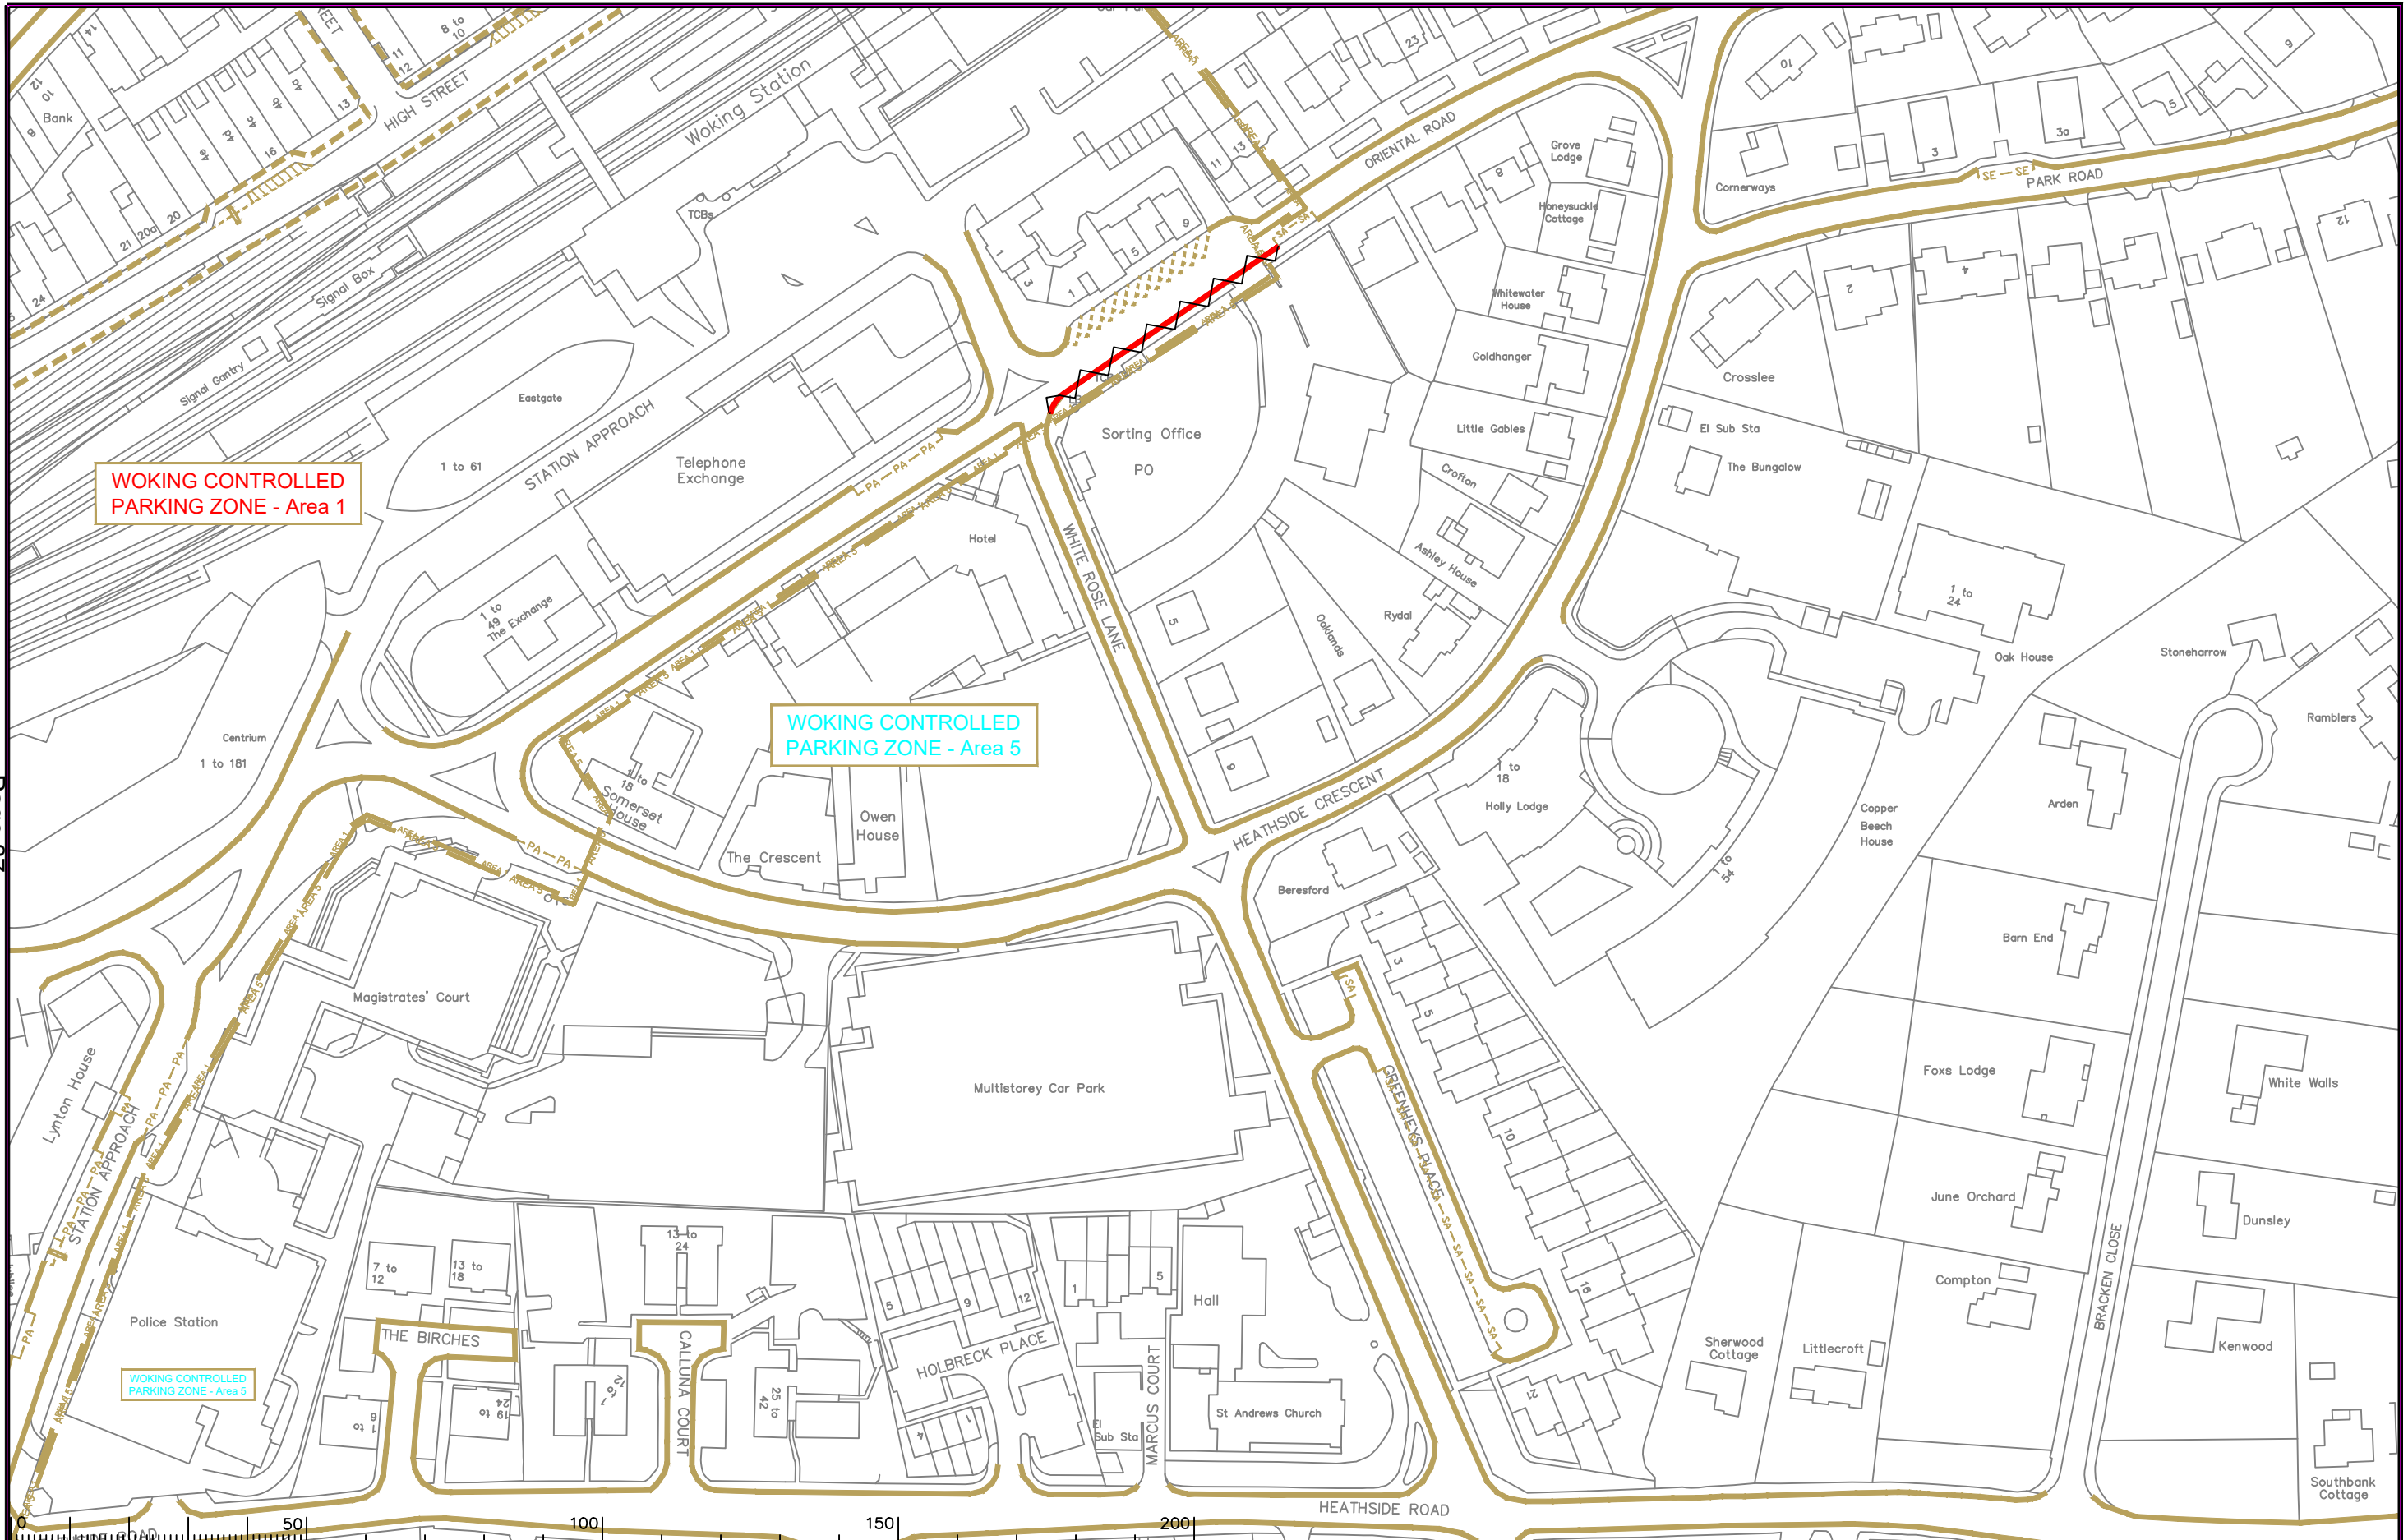

WOKING CONTROLLED PARKING ZONE - Area 1

WOKING CONTROLLED PARKING ZONE - Area 5

WOKING CONTROLLED PARKING ZONE - Area 5

Notes

Rev.	Description	Drwn	Sig.	Date	Chkd	Sig.	Date	Appr	Sig.	Date
A	RESTRICTIONS AMENDED	CAH	CAH	08.19	PW	PW	08.19	DC	DC	08.19
B	RESTRICTION TIMES AMENDED	CAH	CAH	10.20	PW	PW	10.20	DC	DC	10.20
C	ELECTRIC VEHICLES RESTRICTIONS ADDED	CAH	CAH	11.20	PW	PW	11.20	DC	DC	11.20
D	RESTRICTIONS AMENDED	CAH	CAH	12.20	PW	PW	12.20	DC	DC	12.20



Based upon the Ordnance Survey mapping with the permission of the Controller of Her Majesty's Stationery Office. Crown copyright. Unauthorised reproduction infringes Crown copyright and may lead to prosecution or civil proceedings. Surrey County Council LA 074872 1998.

Drawn by: CAH, Sig. CAH, Date 05/19
 Checked by originator: PW, Sig. PW, Date 05/19
 Approved by: RH, Sig. RH, Date 05/19


Project

WOKING DPE
 WOKING
 IMPLEMENTED TRAFFIC ORDERS



Project No. 3282/WOK
 Contract Sheet No. 20086
 Rev. D
 Classification: PROPOSAL

SHEET OF

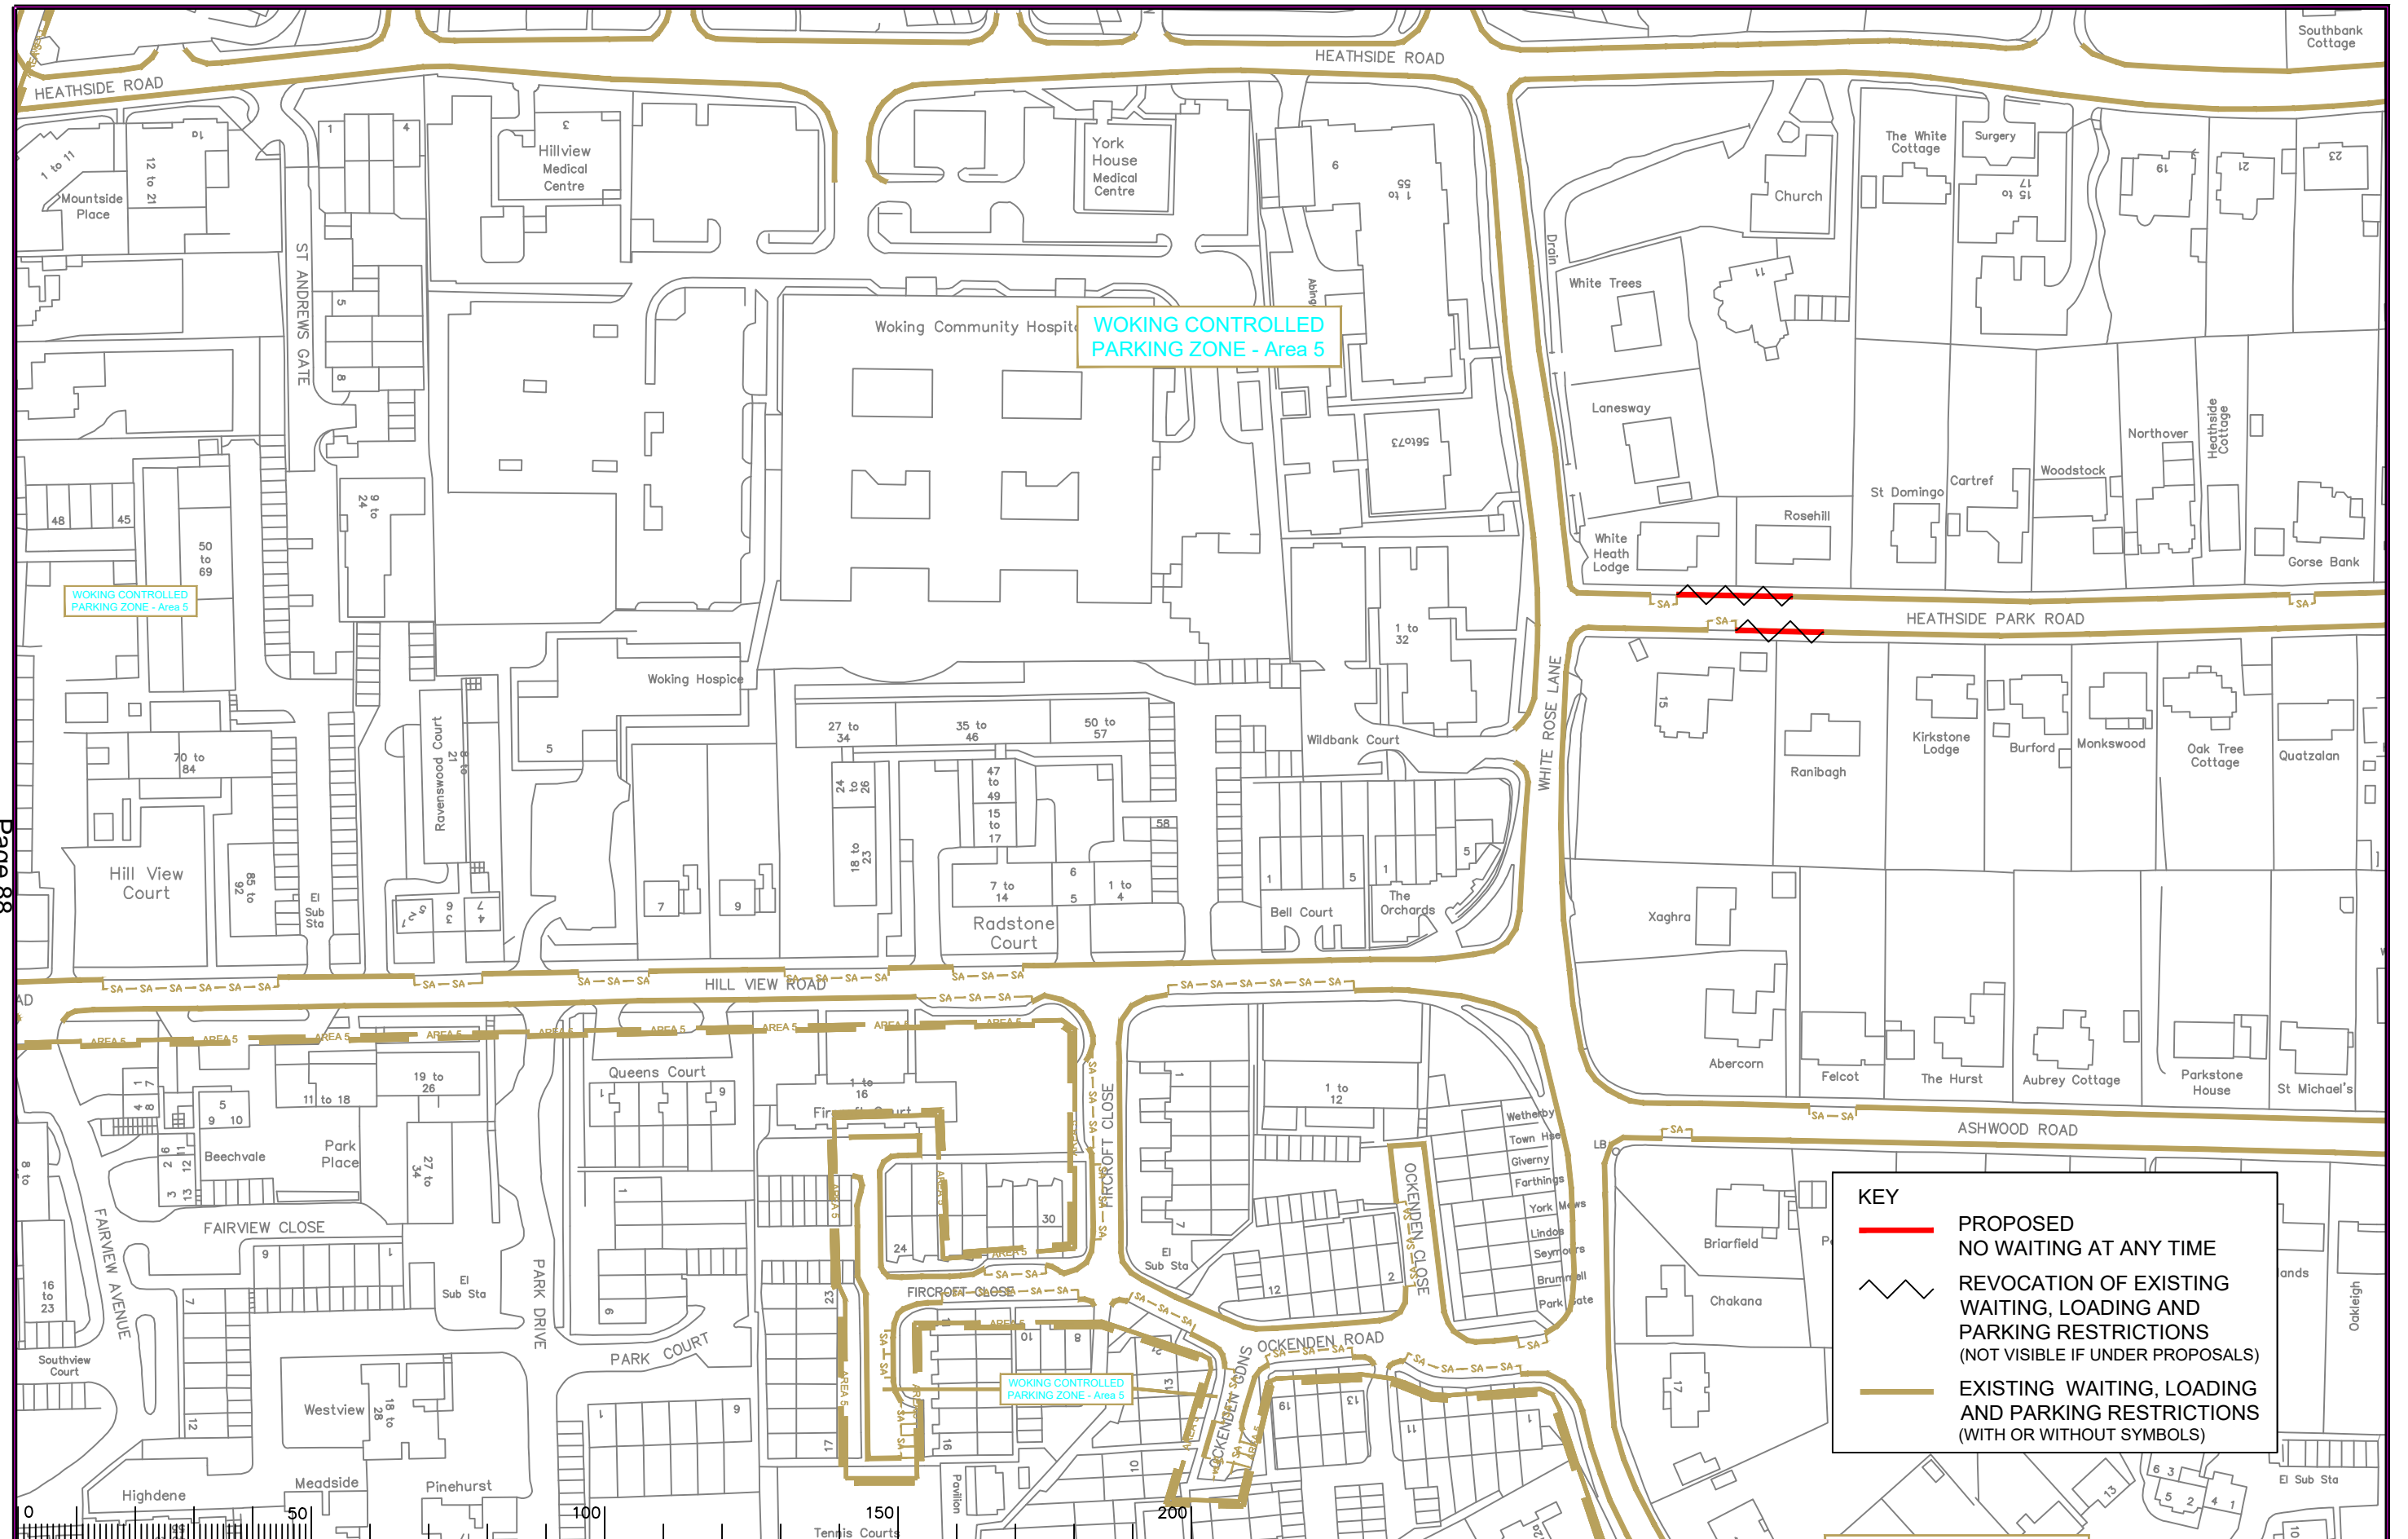

WOKING CONTROLLED PARKING ZONE - Area 5

WOKING CONTROLLED PARKING ZONE - Area 5

WOKING CONTROLLED PARKING ZONE - Area 5

Notes

Rev.	Description	Drwn	Sig.	Date	Chkd	Sig.	Date	Appr	Sig.	Date
A	RESTRICTIONS AMENDED	CAH	CAH	08.19	PW	PW	08.19	DC	DC	08.19
B	RESTRICTIONS AMENDED	CAH	CAH	12.20	PW	PW	12.20	DC	DC	12.20

Drwn	Sig.	Date	Chkd	Sig.	Date	Appr	Sig.	Date
CAH	CAH	08.19	PW	PW	08.19	DC	DC	08.19
CAH	CAH	12.20	PW	PW	12.20	DC	DC	12.20

North Point

Based upon the Ordnance Survey mapping with the permission of the Controller of Her Majesty's Stationery Office. Crown copyright. Unauthorised reproduction infringes Crown copyright and may lead to prosecution or civil proceedings. Surrey County Council LA 074872 1995.

Drwn by	Sig.	Date	Checked by	Sig.	Date	Approved by	Sig.	Date
CAH	CAH	05/19	PW	PW	05/19	RH	RH	05/19

Project: WOKING DPE WOKING

Implemented Traffic Orders

SHEET OF

Project No. 3282/WOK

Contract Sheet No. 20092

Rev. B

Classification: PROPOSAL