

SCHOOLS, MOTORCYCLES, POLICE AND DISABLED RESTRICTIONS

- BLUE BADGE HOLDERS ONLY AT ANY TIME 3HRS NO RETURN WITHIN 1HR
- BLUE BADGE HOLDERS ONLY AT ANY TIME NO TIME LIMIT
- SCHOOL KEEP CLEAR NO STOPPING 8.15am - 9.15am and 2.30pm - 4.00pm
- SCHOOL KEEP CLEAR NO STOPPING 7.30am - 09.15am and 2.45pm - 6.00pm
- BUS 7.00am - 7.00pm MONDAY - FRIDAY 2hrs NO RETURN WITHIN 2hrs
- BUSES ONLY NO TIME LIMIT AT ANY TIME
- CAR CLUB PERMIT HOLDERS NO TIME LIMIT AT ANY TIME
- POLICE VEHICLES NO TIME LIMIT AT ANY TIME

LOADING RESTRICTIONS

- NO LOADING AT ANY TIME
- NO LOADING 8.30am - 9.30am and 4.30pm - 6.00pm MONDAY - FRIDAY
- NO LOADING 8.15am - 9.15am and 2.30pm - 4.00pm MONDAY - FRIDAY
- NO LOADING OR WAITING AT ANY TIME EXCEPT IN SIGNED BAYS - WOKING RESTRICTED ZONE

- LOADING ONLY AT ANY TIME
- LOADING ONLY 8.30am - 6.00pm EVERYDAY
- LOADING ONLY 9.00am - 7.00pm EVERYDAY

PERMIT HOLDERS PARKING

- 8.30am - 6.00pm MONDAY - SATURDAY PERMIT HOLDERS
- 11.00am - 3.00pm MONDAY - FRIDAY PERMIT HOLDERS ONLY
- 11.00am - 4.00pm MONDAY - FRIDAY PERMIT HOLDERS
- 12.30pm - 2.30pm MONDAY - FRIDAY PERMIT HOLDERS
- 1.00pm - 2.00pm MONDAY - FRIDAY PERMIT HOLDERS ONLY
- BUSINESS PERMIT HOLDERS ONLY AT ANY TIME

CONTROLLED PARKING ZONE (CPZ) BOUNDARIES

- WOKING CPZ AREA ZONE 1
- WOKING CPZ AREA ZONE 2
- WOKING CPZ AREA ZONE 3
- WOKING CPZ AREA ZONE 4
- WOKING CPZ AREA ZONE 5
- WEST BYFLEET & BROOKWOOD CPZ AREAS
- RESTRICTED PARKING ZONE - NO WAITING OR LOADING EVERYDAY 8.30am-10pm EXCEPT IN SIGNED BAYS

WAITING RESTRICTIONS

- AT ANY TIME
- 8.00am - 9.30am and 2.30pm - 3.30pm EVERY-DAY
- 8.30am - 10.00pm EVERY-DAY
- 10.00pm - 8.30am EVERY-DAY
- 8.30am - 6.00pm MONDAY - SATURDAY
- 8.00am - 9.30am and 2.30pm - 3.30pm MONDAY - FRIDAY
- 8.15am - 9.15am and 2.30pm - 4.00pm MONDAY - FRIDAY
- 9.00am - 5.00pm MONDAY - FRIDAY
- 9.30am - 11.30am MONDAY - FRIDAY
- 9.30am - 11.30am and 4.30pm - 7.00pm MONDAY - FRIDAY
- 11.00am - 3.00pm MONDAY - FRIDAY
- 11.00am - 4.00pm MONDAY - FRIDAY
- 1.00pm - 2.00pm MONDAY - FRIDAY
- 9.30am - 11.30am and 4.00pm - 7.00pm MONDAY - FRIDAY - RESTRICTED PARKING ZONE

PARKING RESTRICTIONS

- PARKING AT ANY TIME NO TIME LIMIT
- 8.30am - 10.00pm EVERYDAY VOUCHER & PAY AND DISPLAY 1HR LIMIT
- 8.30am - 10.00pm EVERYDAY PERMIT HOLDERS OR VOUCHER & PAY AND DISPLAY 1 HOUR LIMIT
- 8.30am - 10.00pm EVERYDAY 20 MINUTES NO RETURN 1 HOUR
- 8.30am - 6.00pm MONDAY - SATURDAY PERMIT HOLDERS OR VOUCHER 3 HOUR LIMIT
- 8.30am - 6.00pm MONDAY - FRIDAY PERMIT HOLDERS OR PAY AND DISPLAY 4 HOUR LIMIT and 8.30am - 6.00pm SATURDAY 4 HOURS NO RETURN 1 HOUR
- 8.30am - 6.00pm MONDAY - FRIDAY PAY AND DISPLAY 4 HOUR LIMIT and 8.30am - 6.00pm SATURDAY 4 HOURS NO RETURN 1 HOUR
- 8.30am - 6.00pm MONDAY-SATURDAY 1 HOUR NO RETURN WITHIN 2 HOURS
- 8.30am - 6.00pm MONDAY - SATURDAY 20 MINUTES NO RETURN WITHIN 1 HOUR
- 8.30am - 6.00pm MONDAY - SATURDAY 30 MINUTES NO RETURN WITHIN 1 HOUR
- 8.30am - 6.00pm MONDAY - SATURDAY 1 HOR NO RETURN WITHIN 2 HOURS
- 8.30am - 6.00pm MONDAY - SATURDAY 20 MINUTES NO RETURN WITHIN 40 MINUTES
- 8.30am - 7.00pm MONDAY - SATURDAY 20 MINS NO RETURN WITHIN 40 MINUTES
- 8.30am - 6.00pm MONDAY - FRIDAY 2 HOURS NO RETURN WITHIN 1 HOUR
- 9.30am - 11.30am MONDAY - FRIDAY 20 MINUTES NO RETURN 1 HOUR
- 11.00am - 3.00pm MONDAY - FRIDAY 2 HOURS, NO RETURN 2 HOURS
- 9.30am - 11.30am MONDAY - FRIDAY PERMIT HOLDERS OR VOUCHER PARKING 1 HOUR LIMIT

ELECTRIC VEHICLE CHARGING POINT

- ELECTRIC VEHICLES RECHARGING POINT ONLY MONDAY - SATURDAY 8.30am - 6pm, max stay 4 hours
- ELECTRIC VEHICLES RECHARGING POINT EVERYDAY 8.30am - 10pm, max stay 2 hours

Rev.	Description	Drwn	Sig.	Date	Chkd	Sig.	Date	Appr	Sig.	Date
A	RESTRICTION TIMES AMENDED	CAH	CAH	06.19	PW	PW	06.19	DC	DC	06.19
B	ELECTRIC VEHICLES RESTRICTION TIMES ADDED	CAH	CAH	11.20	PW	PW	11.20	DC	DC	11.20

Drawn by	CAH	Sig.	CAH	Date	05/19
Checked by	PW	Sig.	PW	Date	05/19
Approved by	RH	Sig.	RH	Date	05/19

Project: WOKING DPE WOKING

Drawing: IMPLEMENTED TRAFFIC ORDERS KEY TO RESTRICTIONS

Scale: N.T.S.


Project No. 3282/WOK

Contract Sheet No.

Drawing No. KEY

Rev. B

Classification: PROPOSAL

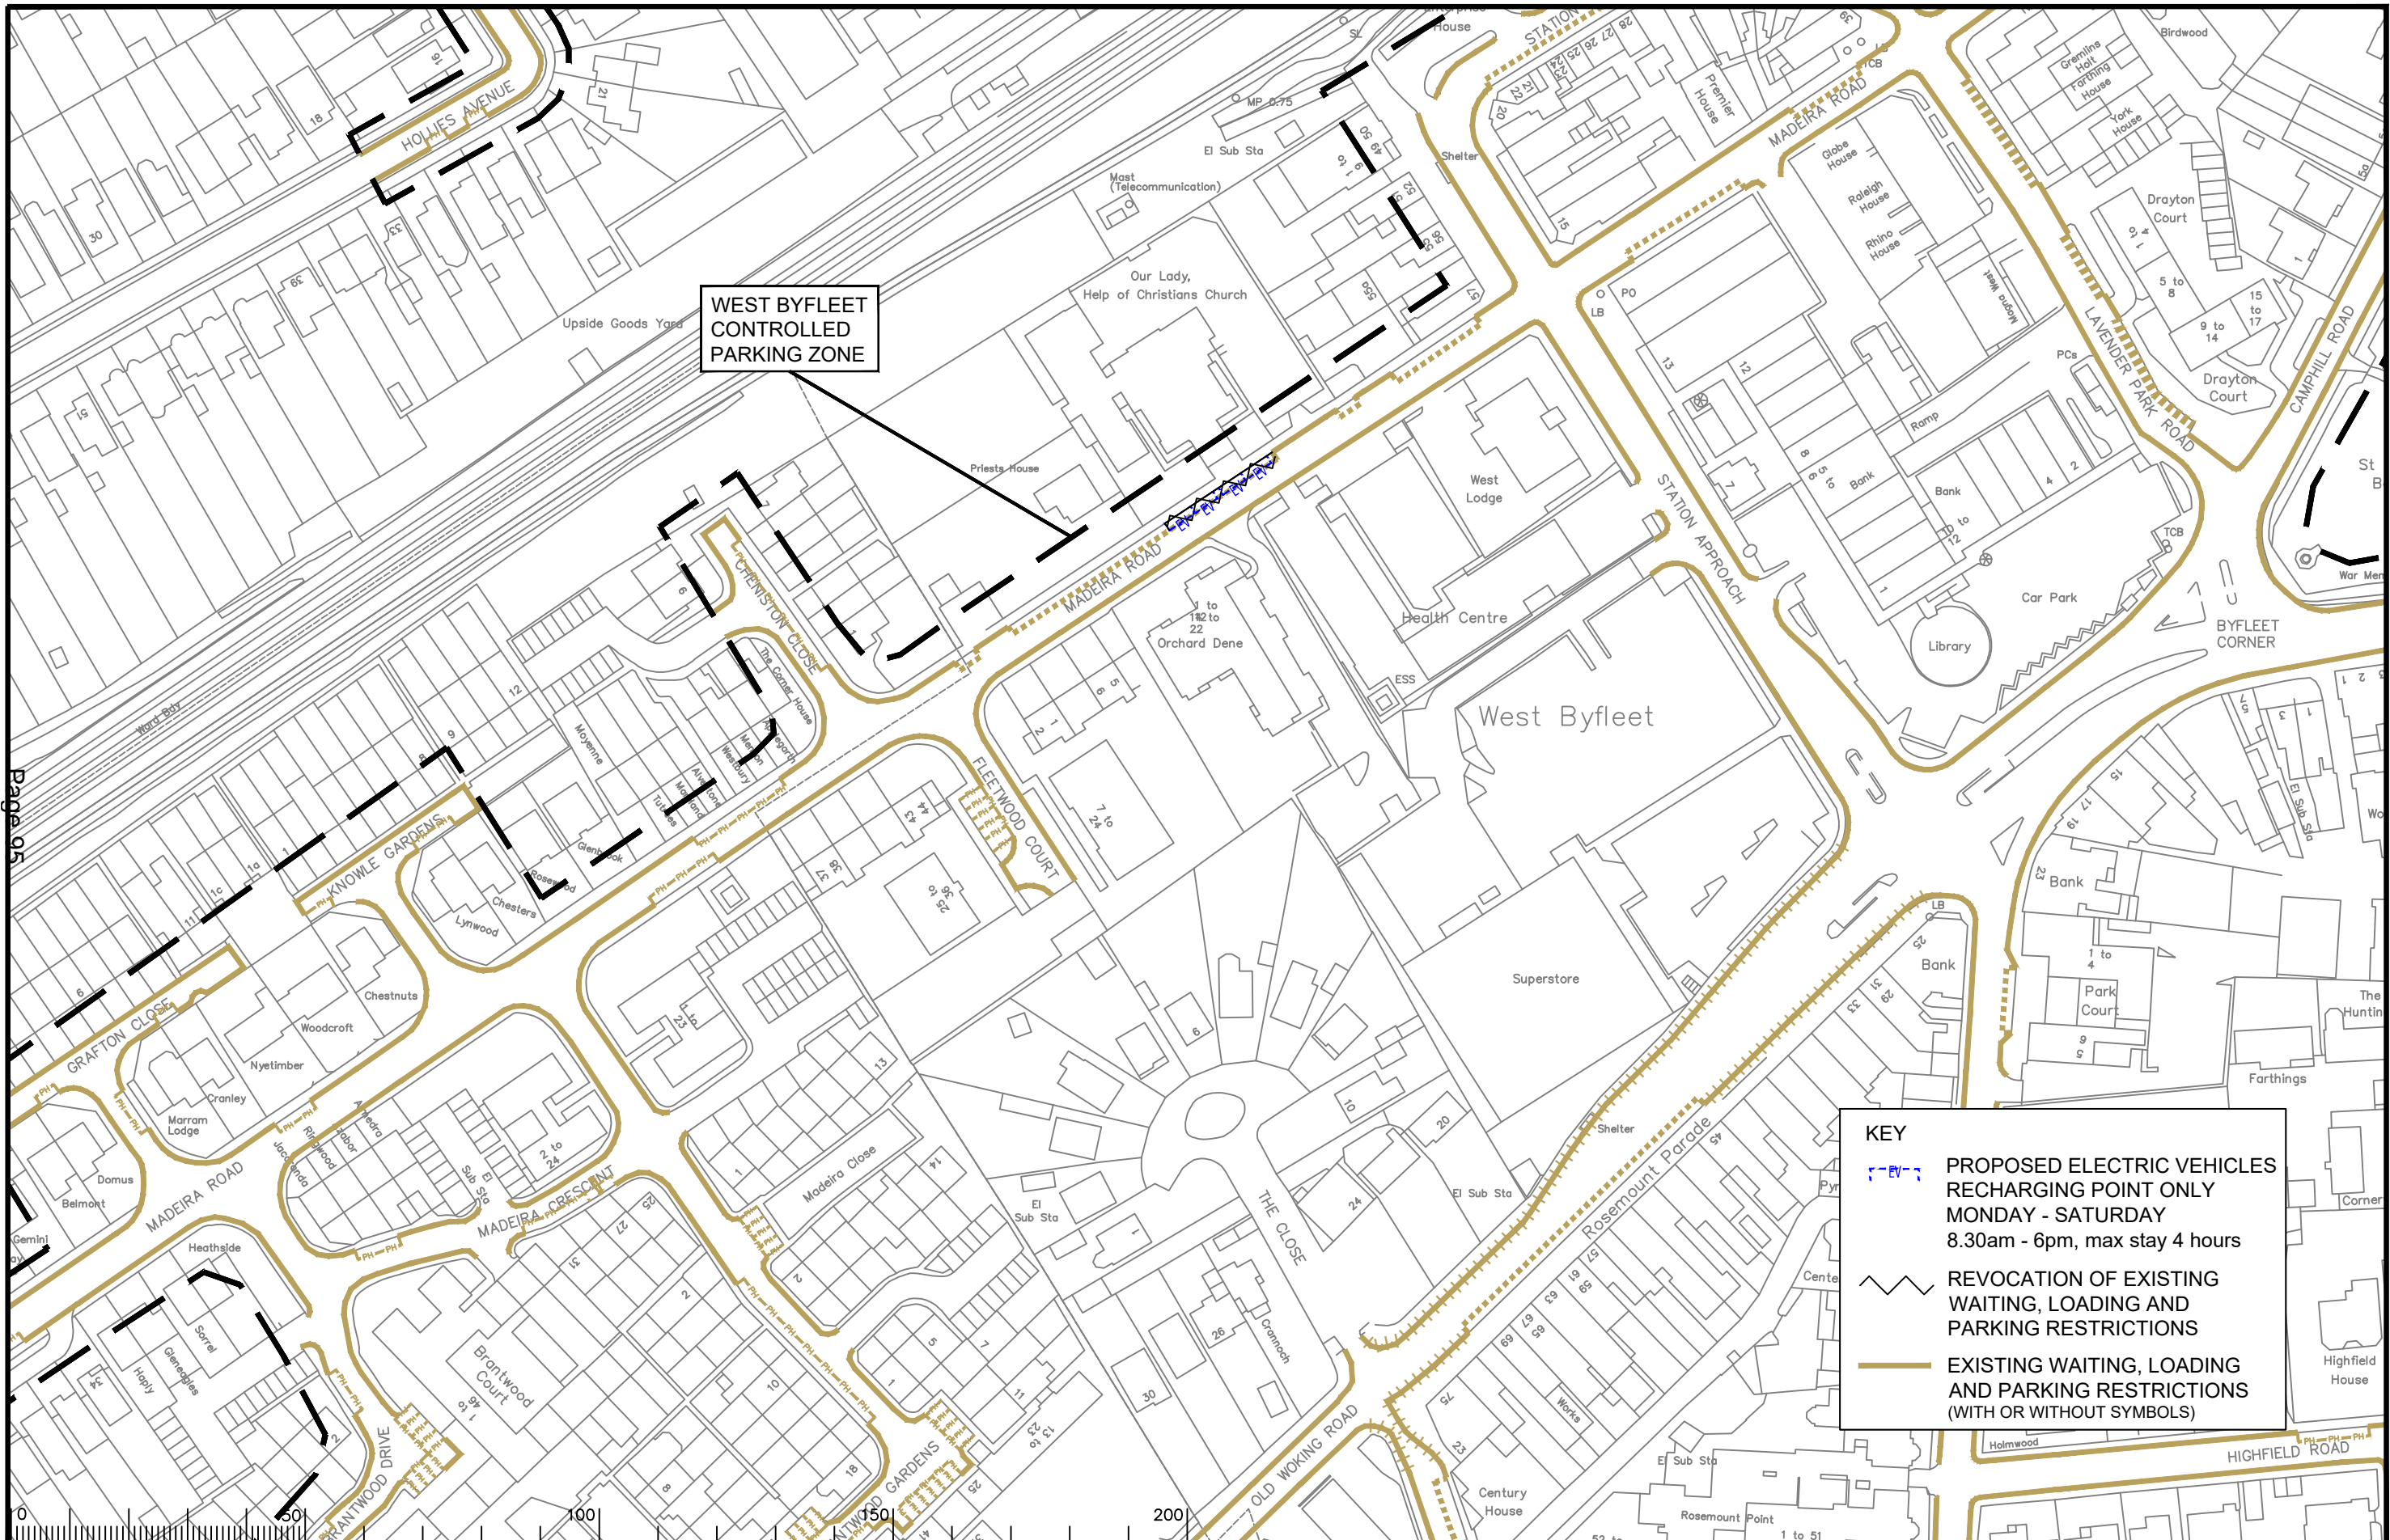

WEST BYFLEET CONTROLLED PARKING ZONE

KEY

- PROPOSED ELECTRIC VEHICLES RECHARGING POINT ONLY MONDAY - SATURDAY 8.30am - 6pm, max stay 4 hours
- REVOCATION OF EXISTING WAITING, LOADING AND PARKING RESTRICTIONS
- EXISTING WAITING, LOADING AND PARKING RESTRICTIONS (WITH OR WITHOUT SYMBOLS)

Page 05

ITEM 11

Rev.	Description	Drwn	Sig.	Date	Chkd	Sig.	Date	Appr	Sig.	Date
A	RESTRICTIONS AMENDED	CAH	CAH	08.19	PW	PW	08.19	DC	DC	08.19
B	ELECTRIC VEHICLES RESTRICTIONS ADDED	CAH	CAH	11.20	PW	PW	11.20	DC	DC	11.20

Notes

Scale 1:1250

Drwn by	Sig.	Date	Checked by	Sig.	Date	Approved by	Sig.	Date
CAH	CAH	05/19	PW	PW	05/19	RH	RH	05/19

Project: WOKING DPE WOKING

Drawing: IMPLEMENTED TRAFFIC ORDERS

SHEET OF


SURREY COUNTY COUNCIL

Project No. 3282/WOK

Contract Sheet No. 20050

Rev. B

Classification: PROPOSAL

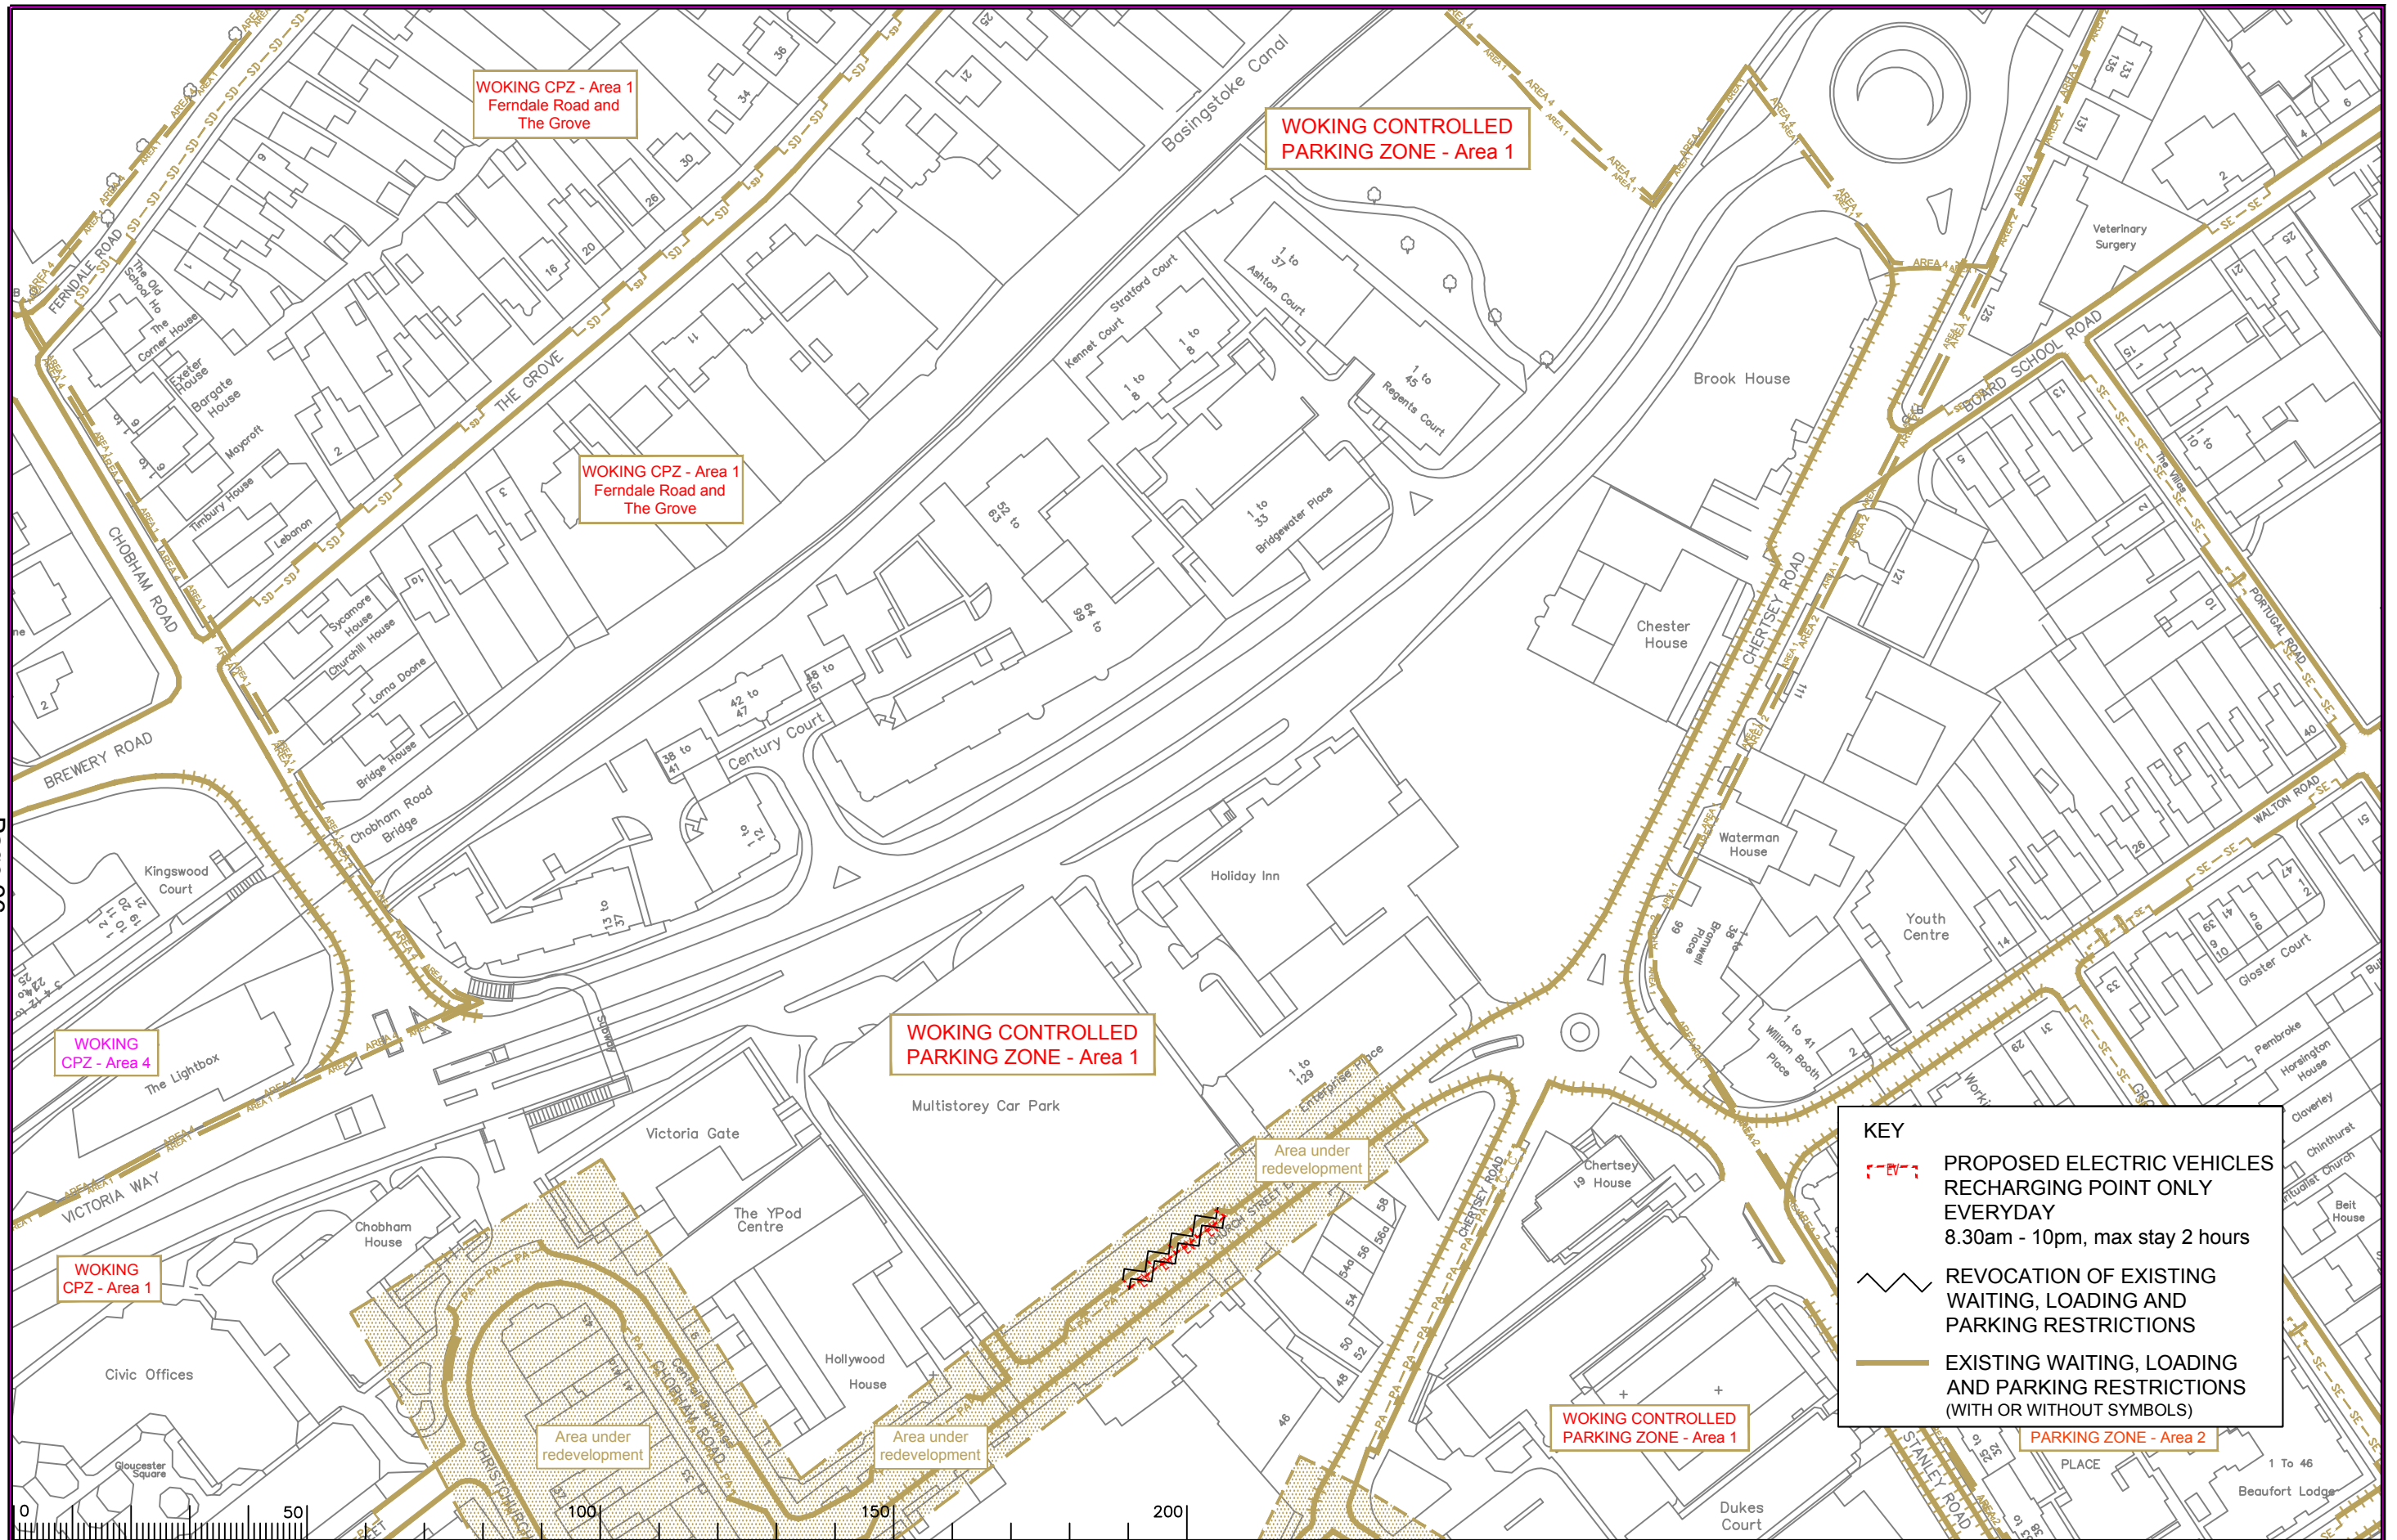

KEY

- PROPOSED ELECTRIC VEHICLES RECHARGING POINT ONLY EVERYDAY 8.30am - 10pm, max stay 2 hours
- REVOCATION OF EXISTING WAITING, LOADING AND PARKING RESTRICTIONS
- EXISTING WAITING, LOADING AND PARKING RESTRICTIONS (WITH OR WITHOUT SYMBOLS)



Rev.	Description	Drwn	Sig.	Date	Chkd	Sig.	Date	Appr	Sig.	Date
A	RESTRICTIONS AMENDED	CAH	CAH	08.19	PW	PW	08.19	DC	DC	08.19
B	RESTRICTION TIMES AMENDED	CAH	CAH	10.20	PW	PW	10.20	DC	DC	10.20
C	ELECTRIC VEHICLES RESTRICTIONS ADDED	CAH	CAH	11.20	PW	PW	11.20	DC	DC	11.20

North Point

Based upon the Ordnance Survey mapping with the permission of the Controller of Her Majesty's Stationery Office. © Crown copyright. Unauthorised reproduction infringes Crown copyright and may lead to prosecution or civil proceedings. Surrey County Council LA 076872 1998.

Drawn by: CAH, Date: 05/19
 Checked by: PW, Date: 05/19
 Approved by: RH, Date: 05/19


Project: WOKING DPE WOKING

Implemented Traffic Orders

SHEET OF

SURREY COUNTY COUNCIL

Project No. 3282/WOK
 Contract Sheet No. 20075
 Drawing No. 20075
 Rev. C
 Classification: PROPOSAL

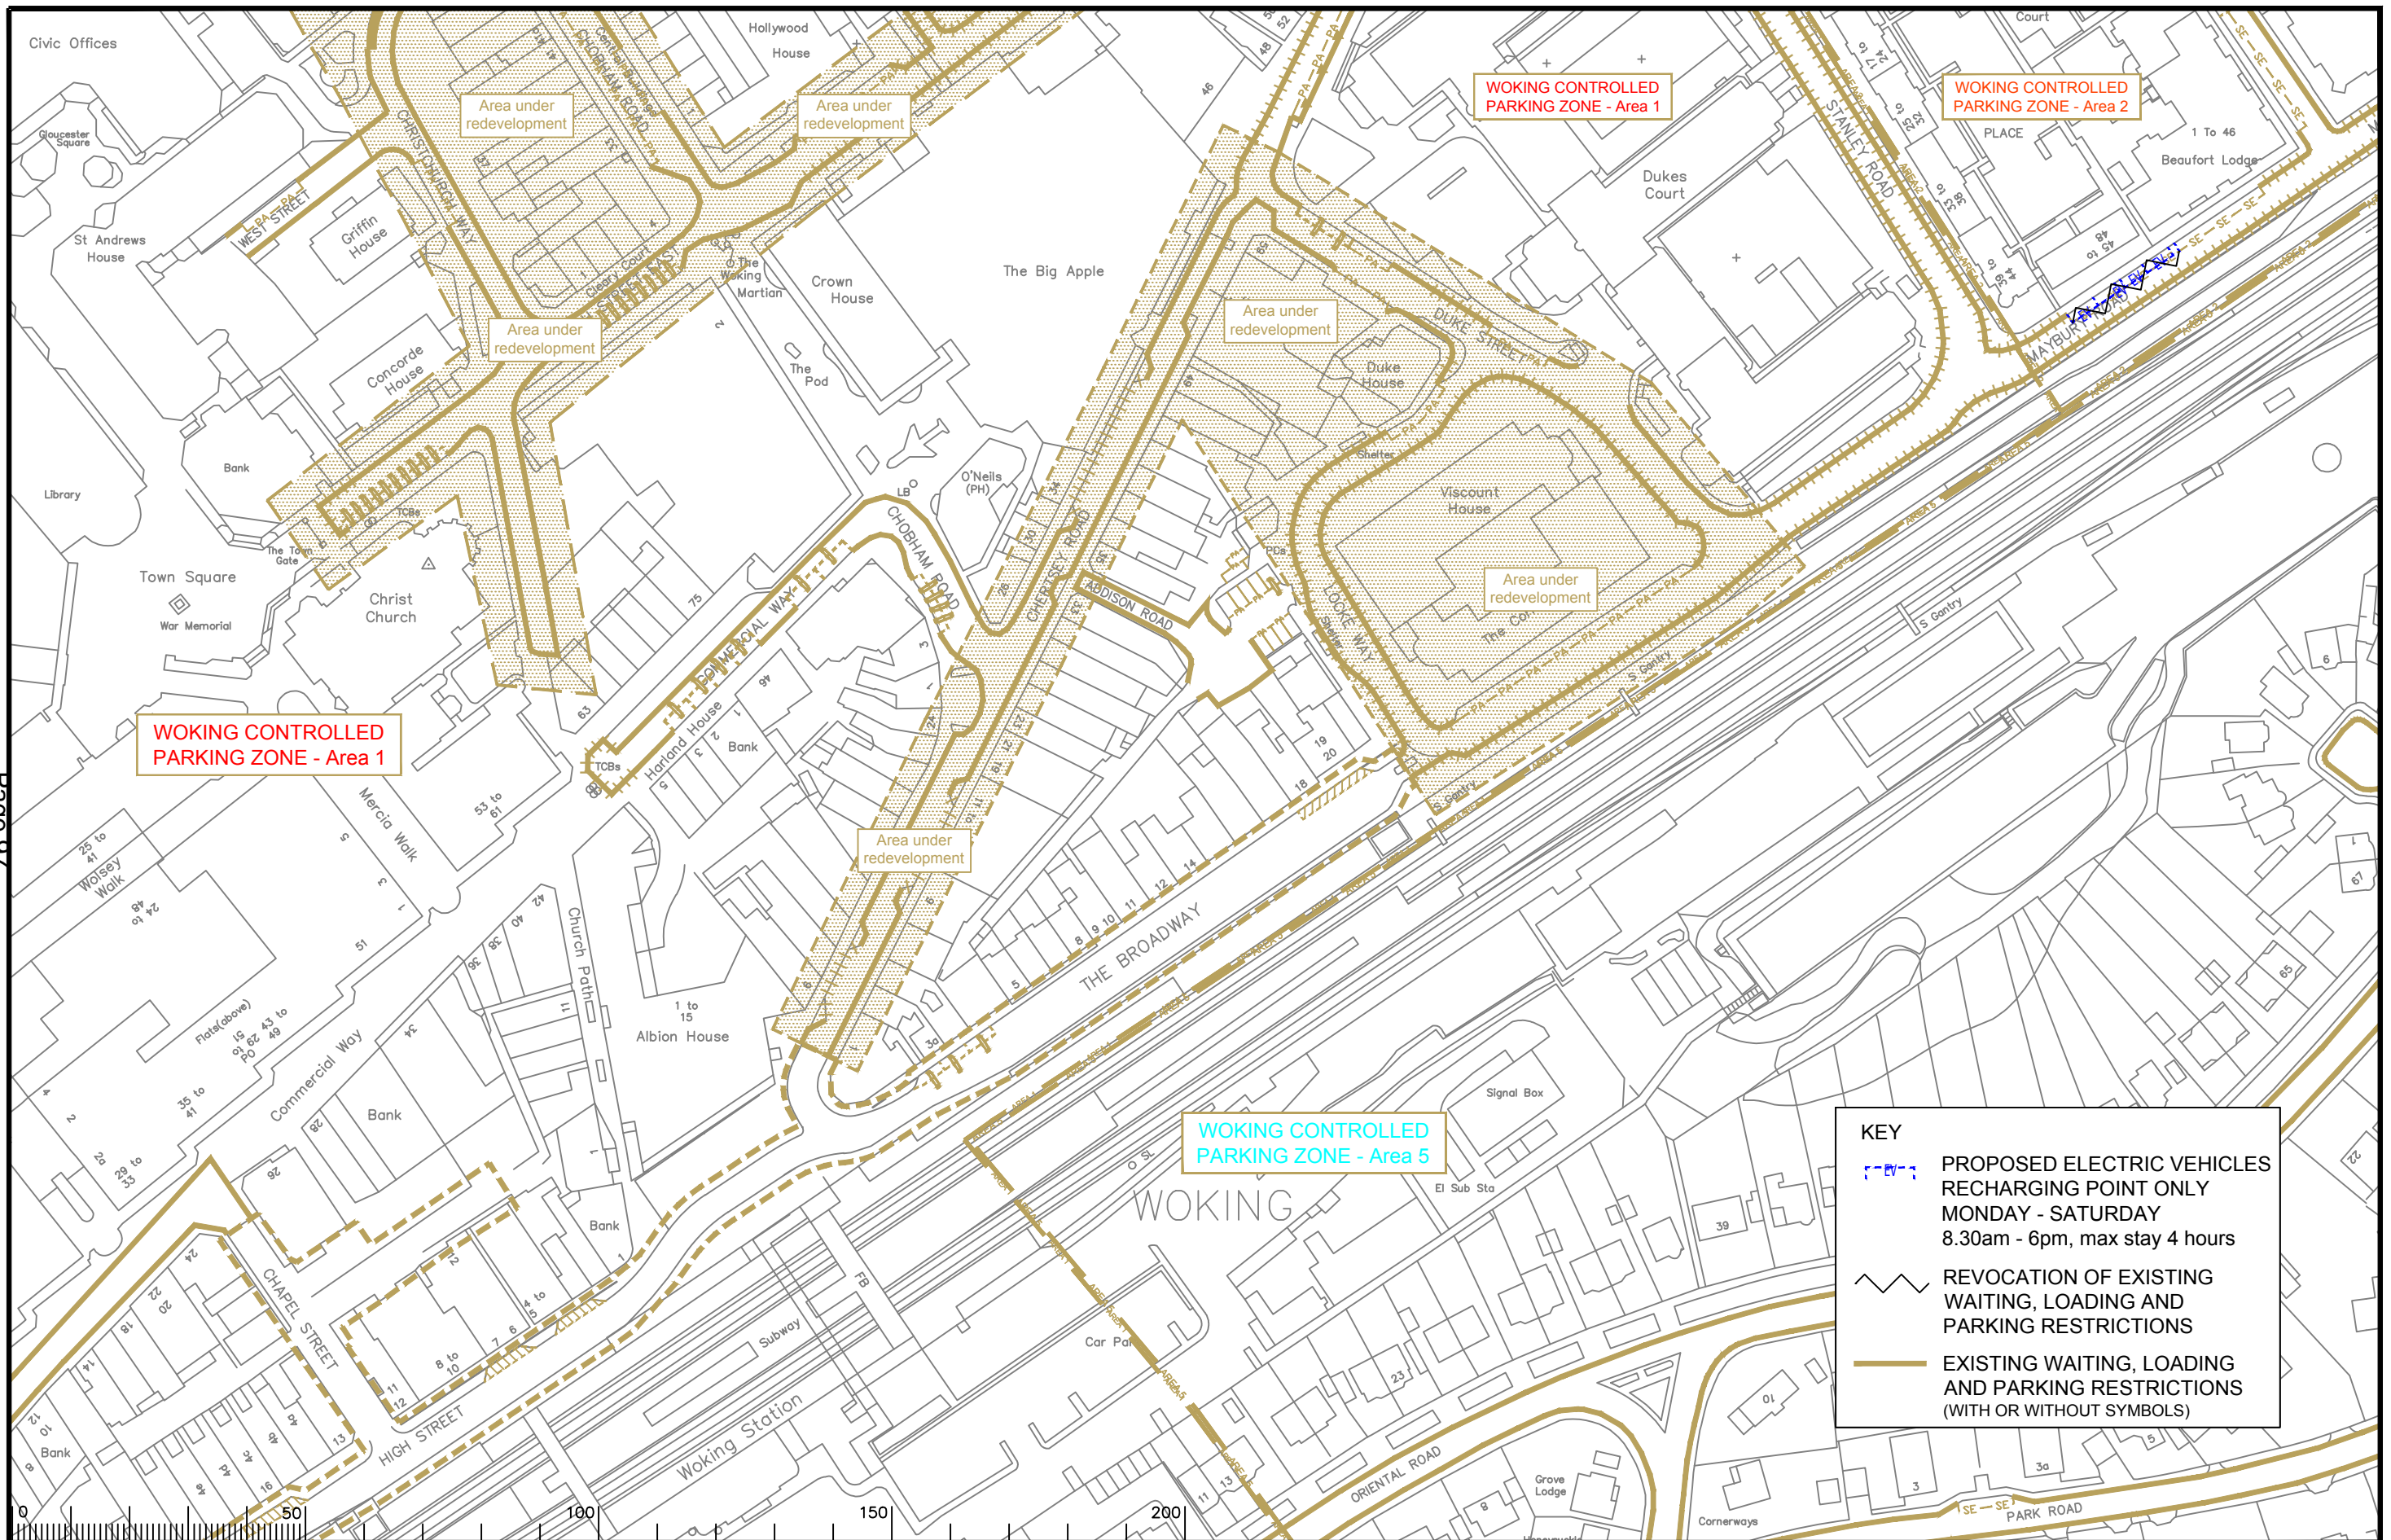

KEY

- PROPOSED ELECTRIC VEHICLES RECHARGING POINT ONLY MONDAY - SATURDAY 8.30am - 6pm, max stay 4 hours
- REVOCATION OF EXISTING WAITING, LOADING AND PARKING RESTRICTIONS
- EXISTING WAITING, LOADING AND PARKING RESTRICTIONS (WITH OR WITHOUT SYMBOLS)

Rev.	Description	Drwn	Sig.	Date	Chkd	Sig.	Date	Appr	Sig.	Date
A	RESTRICTIONS AMENDED	CAH	CAH	08.19	PW	PW	08.19	DC	DC	08.19
B	RESTRICTION TIMES AMENDED	CAH	CAH	10.20	PW	PW	10.20	DC	DC	10.20
C	ELECTRIC VEHICLES RESTRICTIONS ADDED	CAH	CAH	11.20	PW	PW	11.20	DC	DC	11.20


Based upon the Ordnance Survey mapping with the permission of the Controller of Her Majesty's Stationery Office. © Crown copyright. Unauthorised reproduction infringes Crown copyright and may lead to prosecution or civil proceedings. Surrey County Council, LA 076872, 1996.

Checked by	Sig.	Date
originator	PW	05/19
Approved by	RH	05/19

Project: WOKING DPE WOKING
 Drawing: IMPLEMENTED TRAFFIC ORDERS
 SHEET OF

SURREY COUNTY COUNCIL

Project No. 3282/WOK
 Contract Sheet No. 20080
 Drawing No. 20080
 Rev. C
 Classification: PROPOSAL

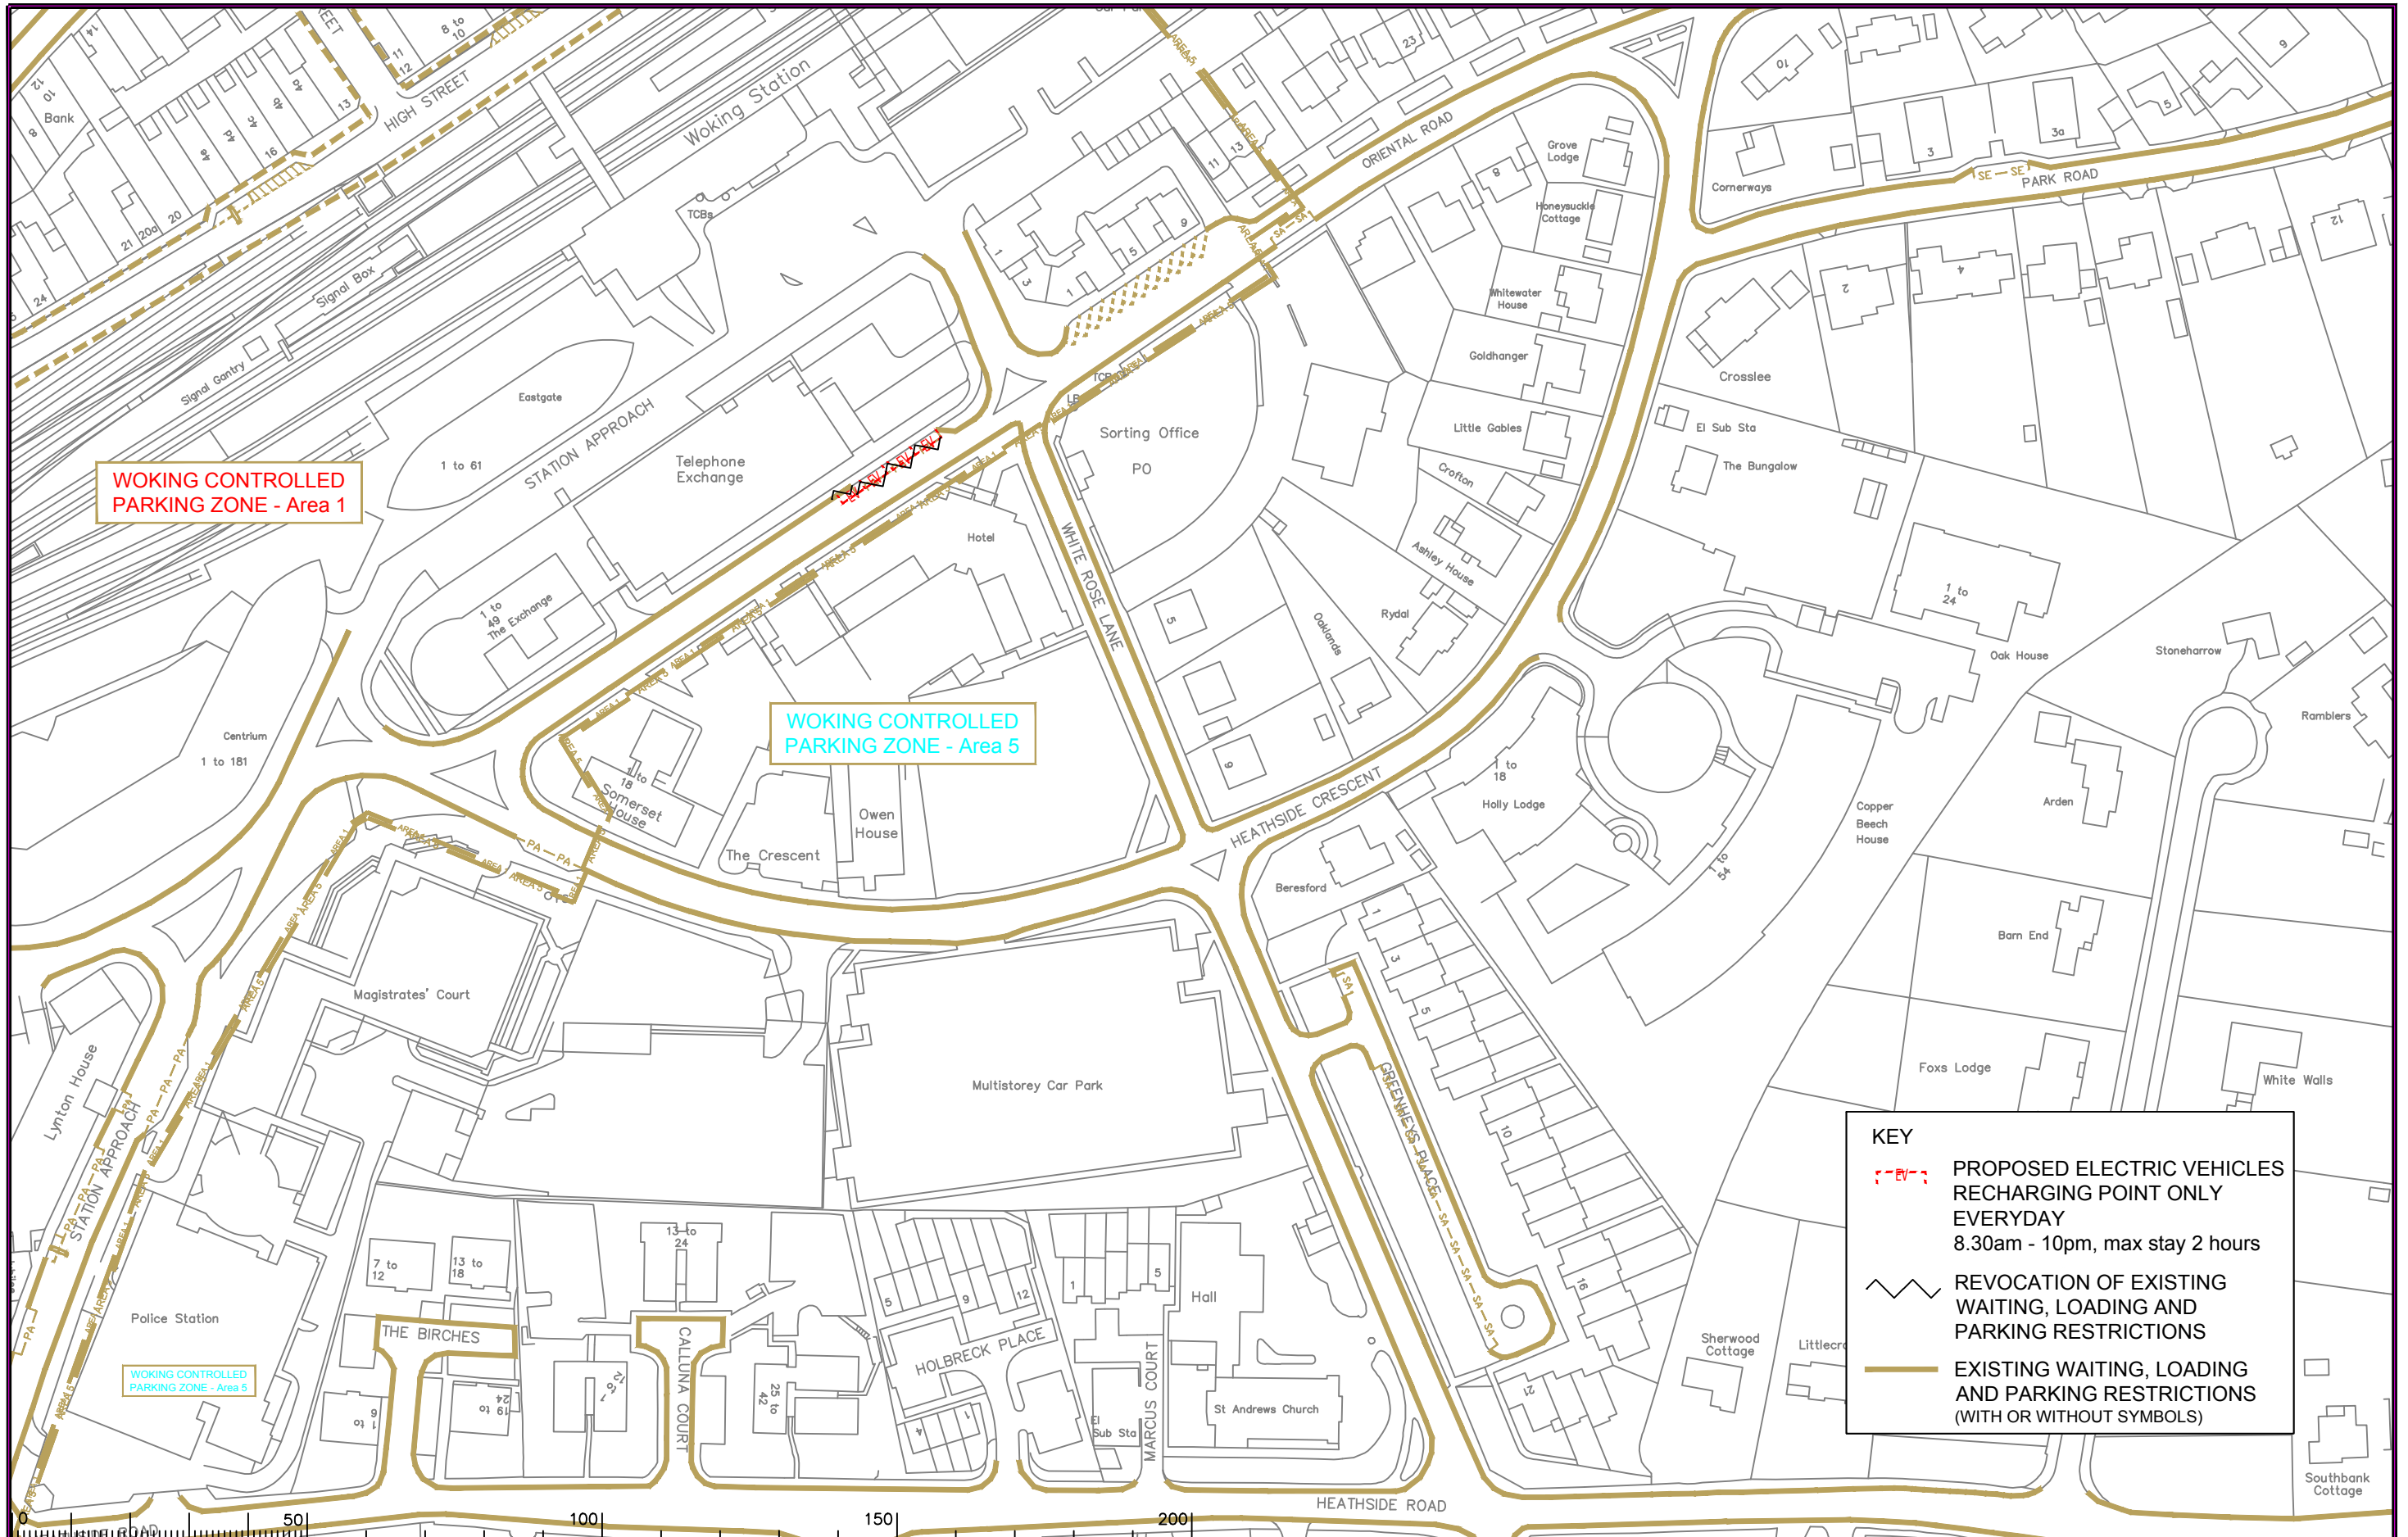

KEY

- PROPOSED ELECTRIC VEHICLES RECHARGING POINT ONLY EVERYDAY 8.30am - 10pm, max stay 2 hours
- REVOCATION OF EXISTING WAITING, LOADING AND PARKING RESTRICTIONS
- EXISTING WAITING, LOADING AND PARKING RESTRICTIONS (WITH OR WITHOUT SYMBOLS)

Notes

Rev.	Description	Drwn	Sig.	Date	Chkd	Sig.	Date	Appr	Sig.	Date
A	RESTRICTIONS AMENDED	CAH	CAH	08.19	PW	PW	08.19	DC	DC	08.19
B	RESTRICTION TIMES AMENDED	CAH	CAH	10.20	PW	PW	10.20	DC	DC	10.20
C	ELECTRIC VEHICLES RESTRICTIONS ADDED	CAH	CAH	11.20	PW	PW	11.20	DC	DC	11.20

Drwn	Sig.	Date	Chkd	Sig.	Date	Appr	Sig.	Date
CAH	CAH	08.19	PW	PW	08.19	DC	DC	08.19
CAH	CAH	10.20	PW	PW	10.20	DC	DC	10.20
CAH	CAH	11.20	PW	PW	11.20	DC	DC	11.20

North Point

Based upon the Ordnance Survey mapping with the permission of the Controller of Her Majesty's Stationery Office. © Crown copyright. Unauthorised reproduction infringes Crown copyright and may lead to prosecution or other proceedings. Surrey County Council LA 078872, 1996.

Drwn by	CAH	Sig.	CAH	Date	05/19
Checked by originator	PW	Sig.	PW	Date	05/19
Approved by	RH	Sig.	RH	Date	05/19

Project


WOKING DPE
WOKING

Drawing

IMPLEMENTED TRAFFIC ORDERS

SHEET OF

Project No. 3282/WOK
Contract Sheet No. 20086
Drawing No. 20086
Rev. C
Classification PROPOSAL

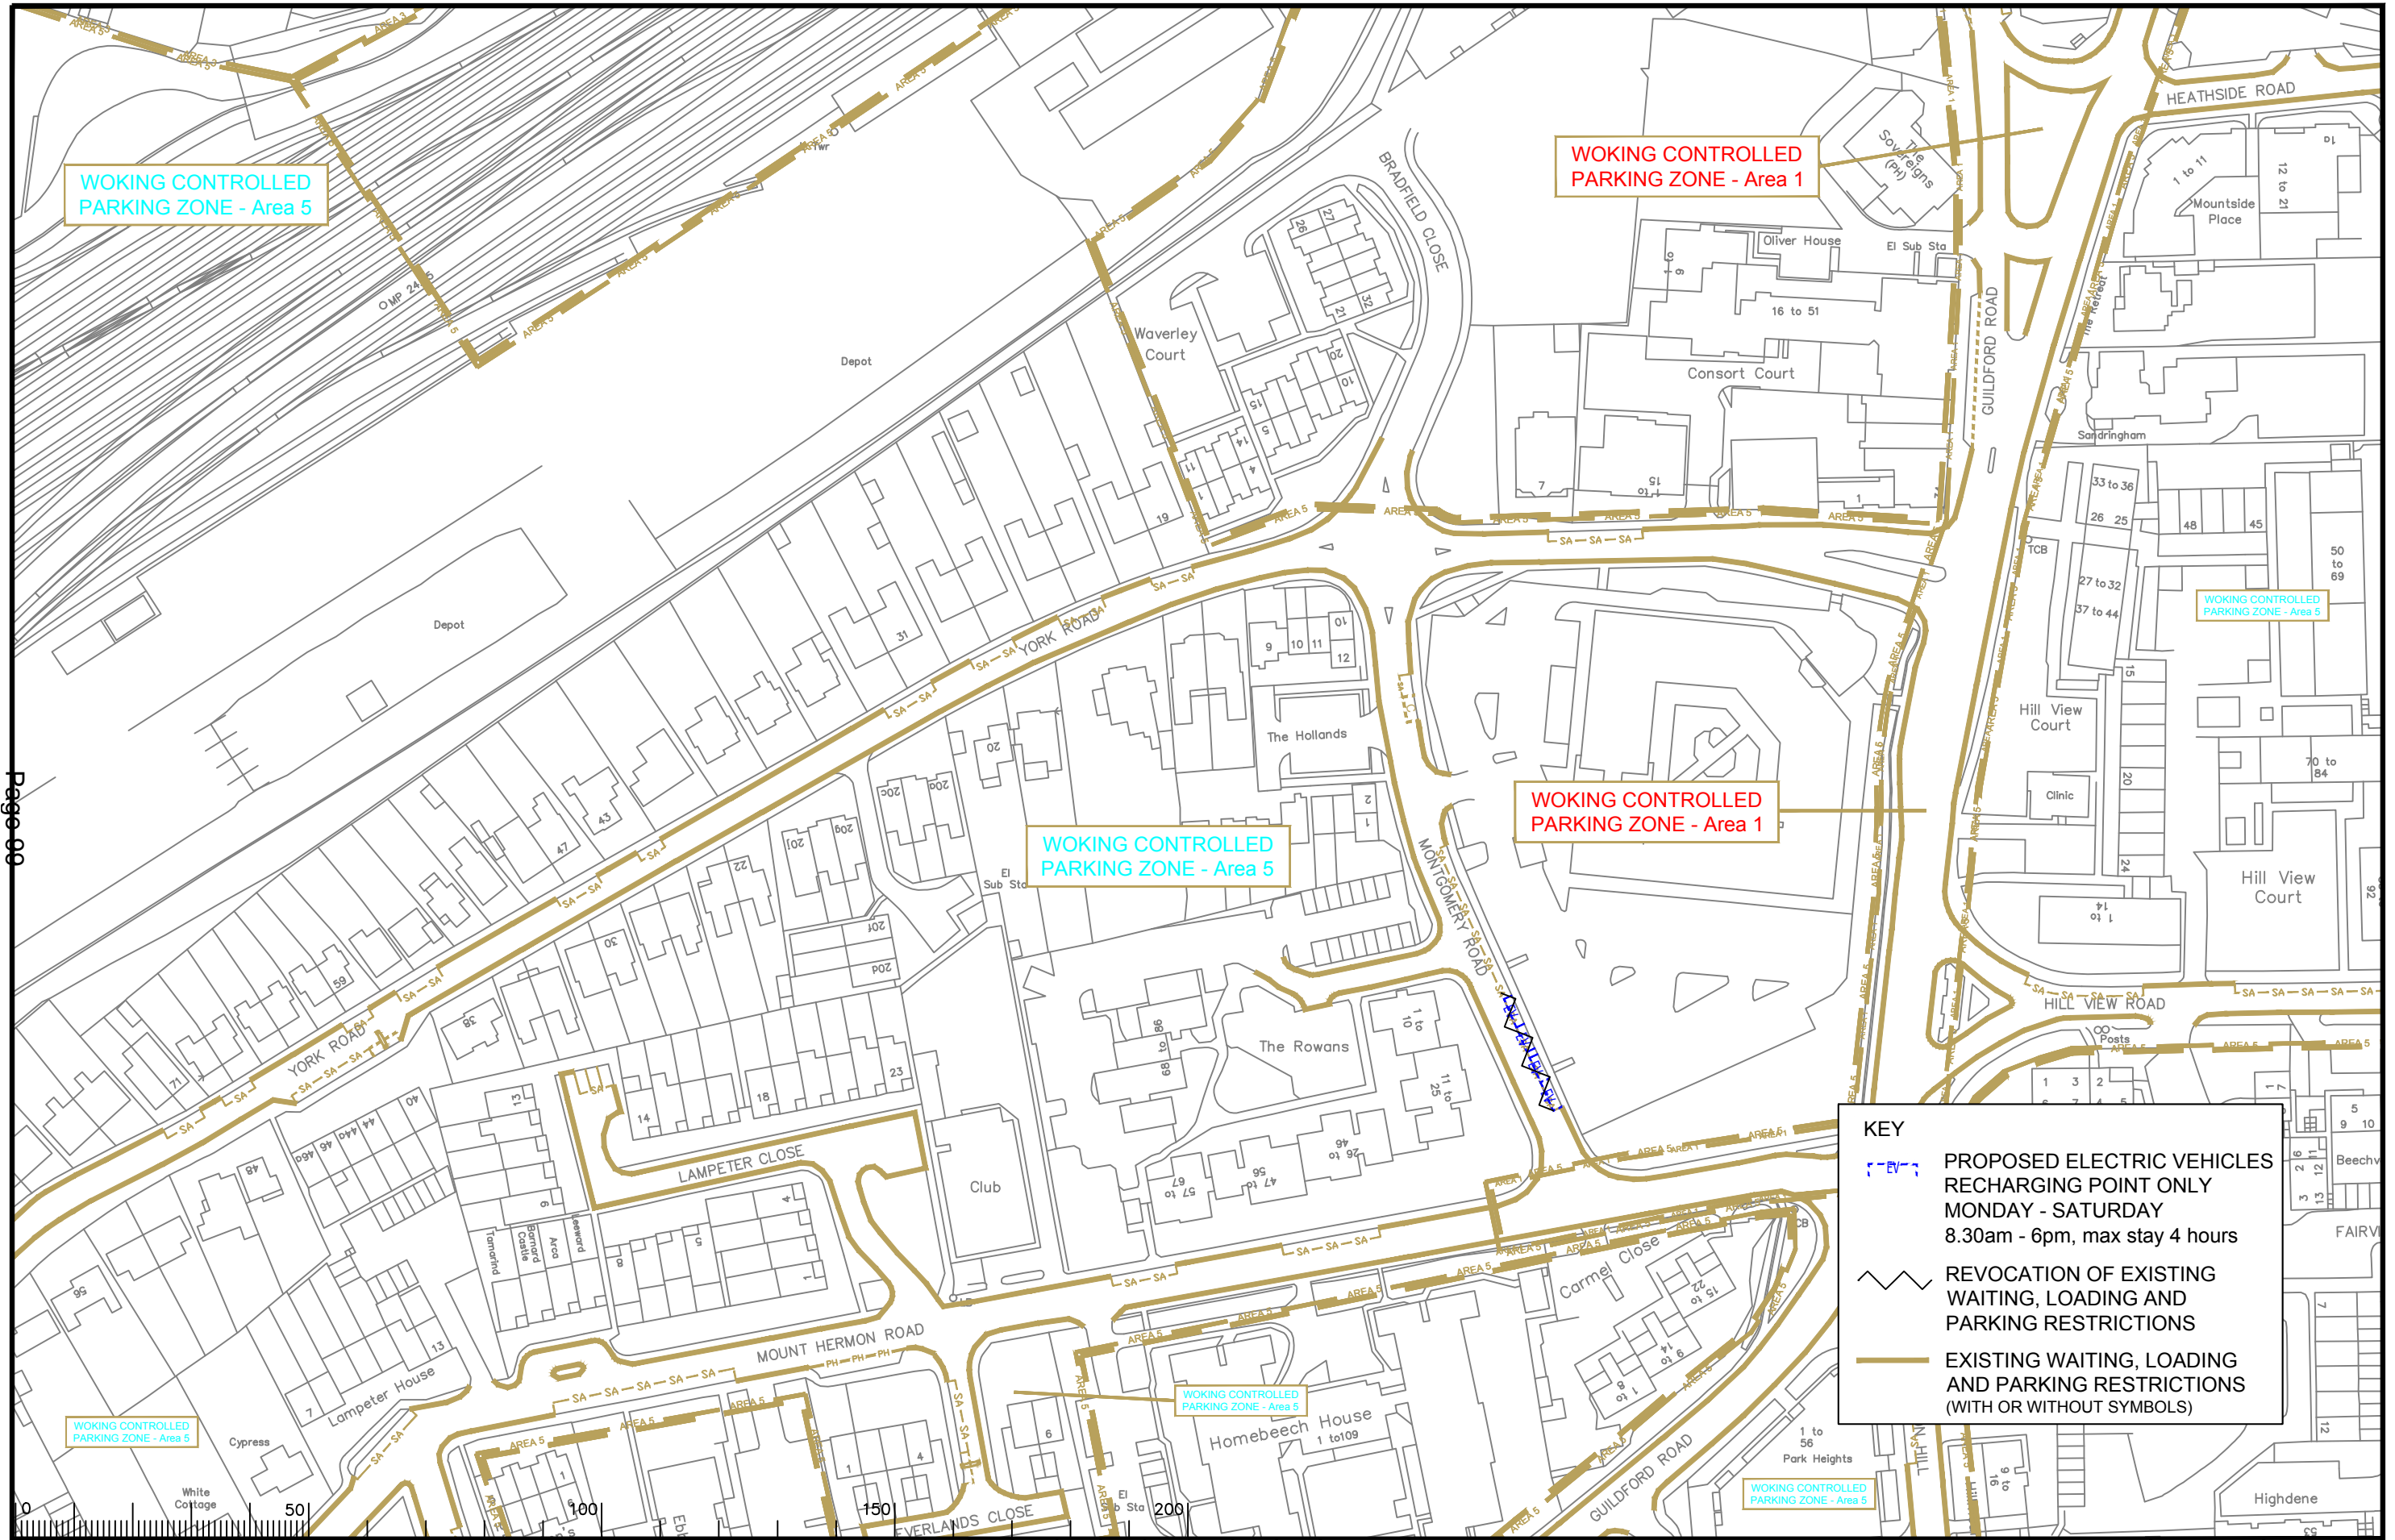

KEY

- PROPOSED ELECTRIC VEHICLES RECHARGING POINT ONLY
MONDAY - SATURDAY
8.30am - 6pm, max stay 4 hours
- REVOCATION OF EXISTING WAITING, LOADING AND PARKING RESTRICTIONS
- EXISTING WAITING, LOADING AND PARKING RESTRICTIONS (WITH OR WITHOUT SYMBOLS)

Notes

Rev.	Description	Drwn	Sig.	Date	Chkd	Sig.	Date	Appr	Sig.	Date
A	RESTRICTIONS AMENDED	CAH	CAH	08.19	PW	PW	08.19	DC	DC	08.19
B	RESTRICTION TIMES AMENDED	CAH	CAH	10.20	PW	PW	10.20	DC	DC	10.20
C	ELECTRIC VEHICLES RESTRICTIONS ADDED	CAH	CAH	11.20	PW	PW	11.20	DC	DC	11.20

Drwn by	Sig.	Date	Checked by	Sig.	Date	Approved by	Sig.	Date
CAH	CAH	05/19	PW	PW	05/19	RH	RH	05/19

Scale 1:1250

Based upon the Ordnance Survey mapping with the permission of the Controller of Her Majesty's Stationery Office. Crown copyright. Unauthorised reproduction infringes Crown copyright and may lead to prosecution or civil proceedings. Surrey County Council LA 076872 1996.

Project
**WOKING DPE
WOKING SOUTH**
Drawing
IMPLEMENTED TRAFFIC ORDERS
SHEET OF

Project No.
3282/WOK
Contract Sheet No.
Drawing No.
20091
Rev.
C
Classification
PROPOSAL

This page is intentionally left blank