

KEY

- PROPOSED NO WAITING AT ANY TIME
- EXISTING WAITING, LOADING AND PARKING RESTRICTIONS (WITH OR WITHOUT SYMBOLS)

Notes

Rev.	Description	Drwn	Sig.	Date	Chkd	Sig.	Date	Appr	Sig.	Date
A	RESTRICTIONS AMENDED	CAH	CAH	02.18	JAR	JAR	02.18	DC	DC	02.18
B	RESTRICTIONS AMENDED	CAH	CAH	02.21	JAR	JAR	02.21	DC	DC	02.21

Drwn	Sig.	Date	Chkd	Sig.	Date	Appr	Sig.	Date
CAH	CAH	02.18	JAR	JAR	02.18	DC	DC	02.18
CAH	CAH	02.21	JAR	JAR	02.21	DC	DC	02.21

North Point

Based upon the Ordnance Survey mapping with the permission of the Controller of Her Majesty's Stationery Office. © Crown copyright. Unauthorised reproduction infringes Crown copyright and may lead to prosecution or civil proceedings. Surrey County Council LA 074872 1998.

Drwn by	Sig.	Date
CAH	CAH	10.17
Checked by	Sig.	Date
RH	RH	10.17
Approved by	Sig.	Date
DC	DC	10.17


SURREY HEATH DPE
RURAL AREA

BAGSHOT
WAITING RESTRICTIONS

SHEET OF



Project No.	3282SYH
Contract Sheet No.	3282/1383
Rev.	B
Classification	PROPOSED

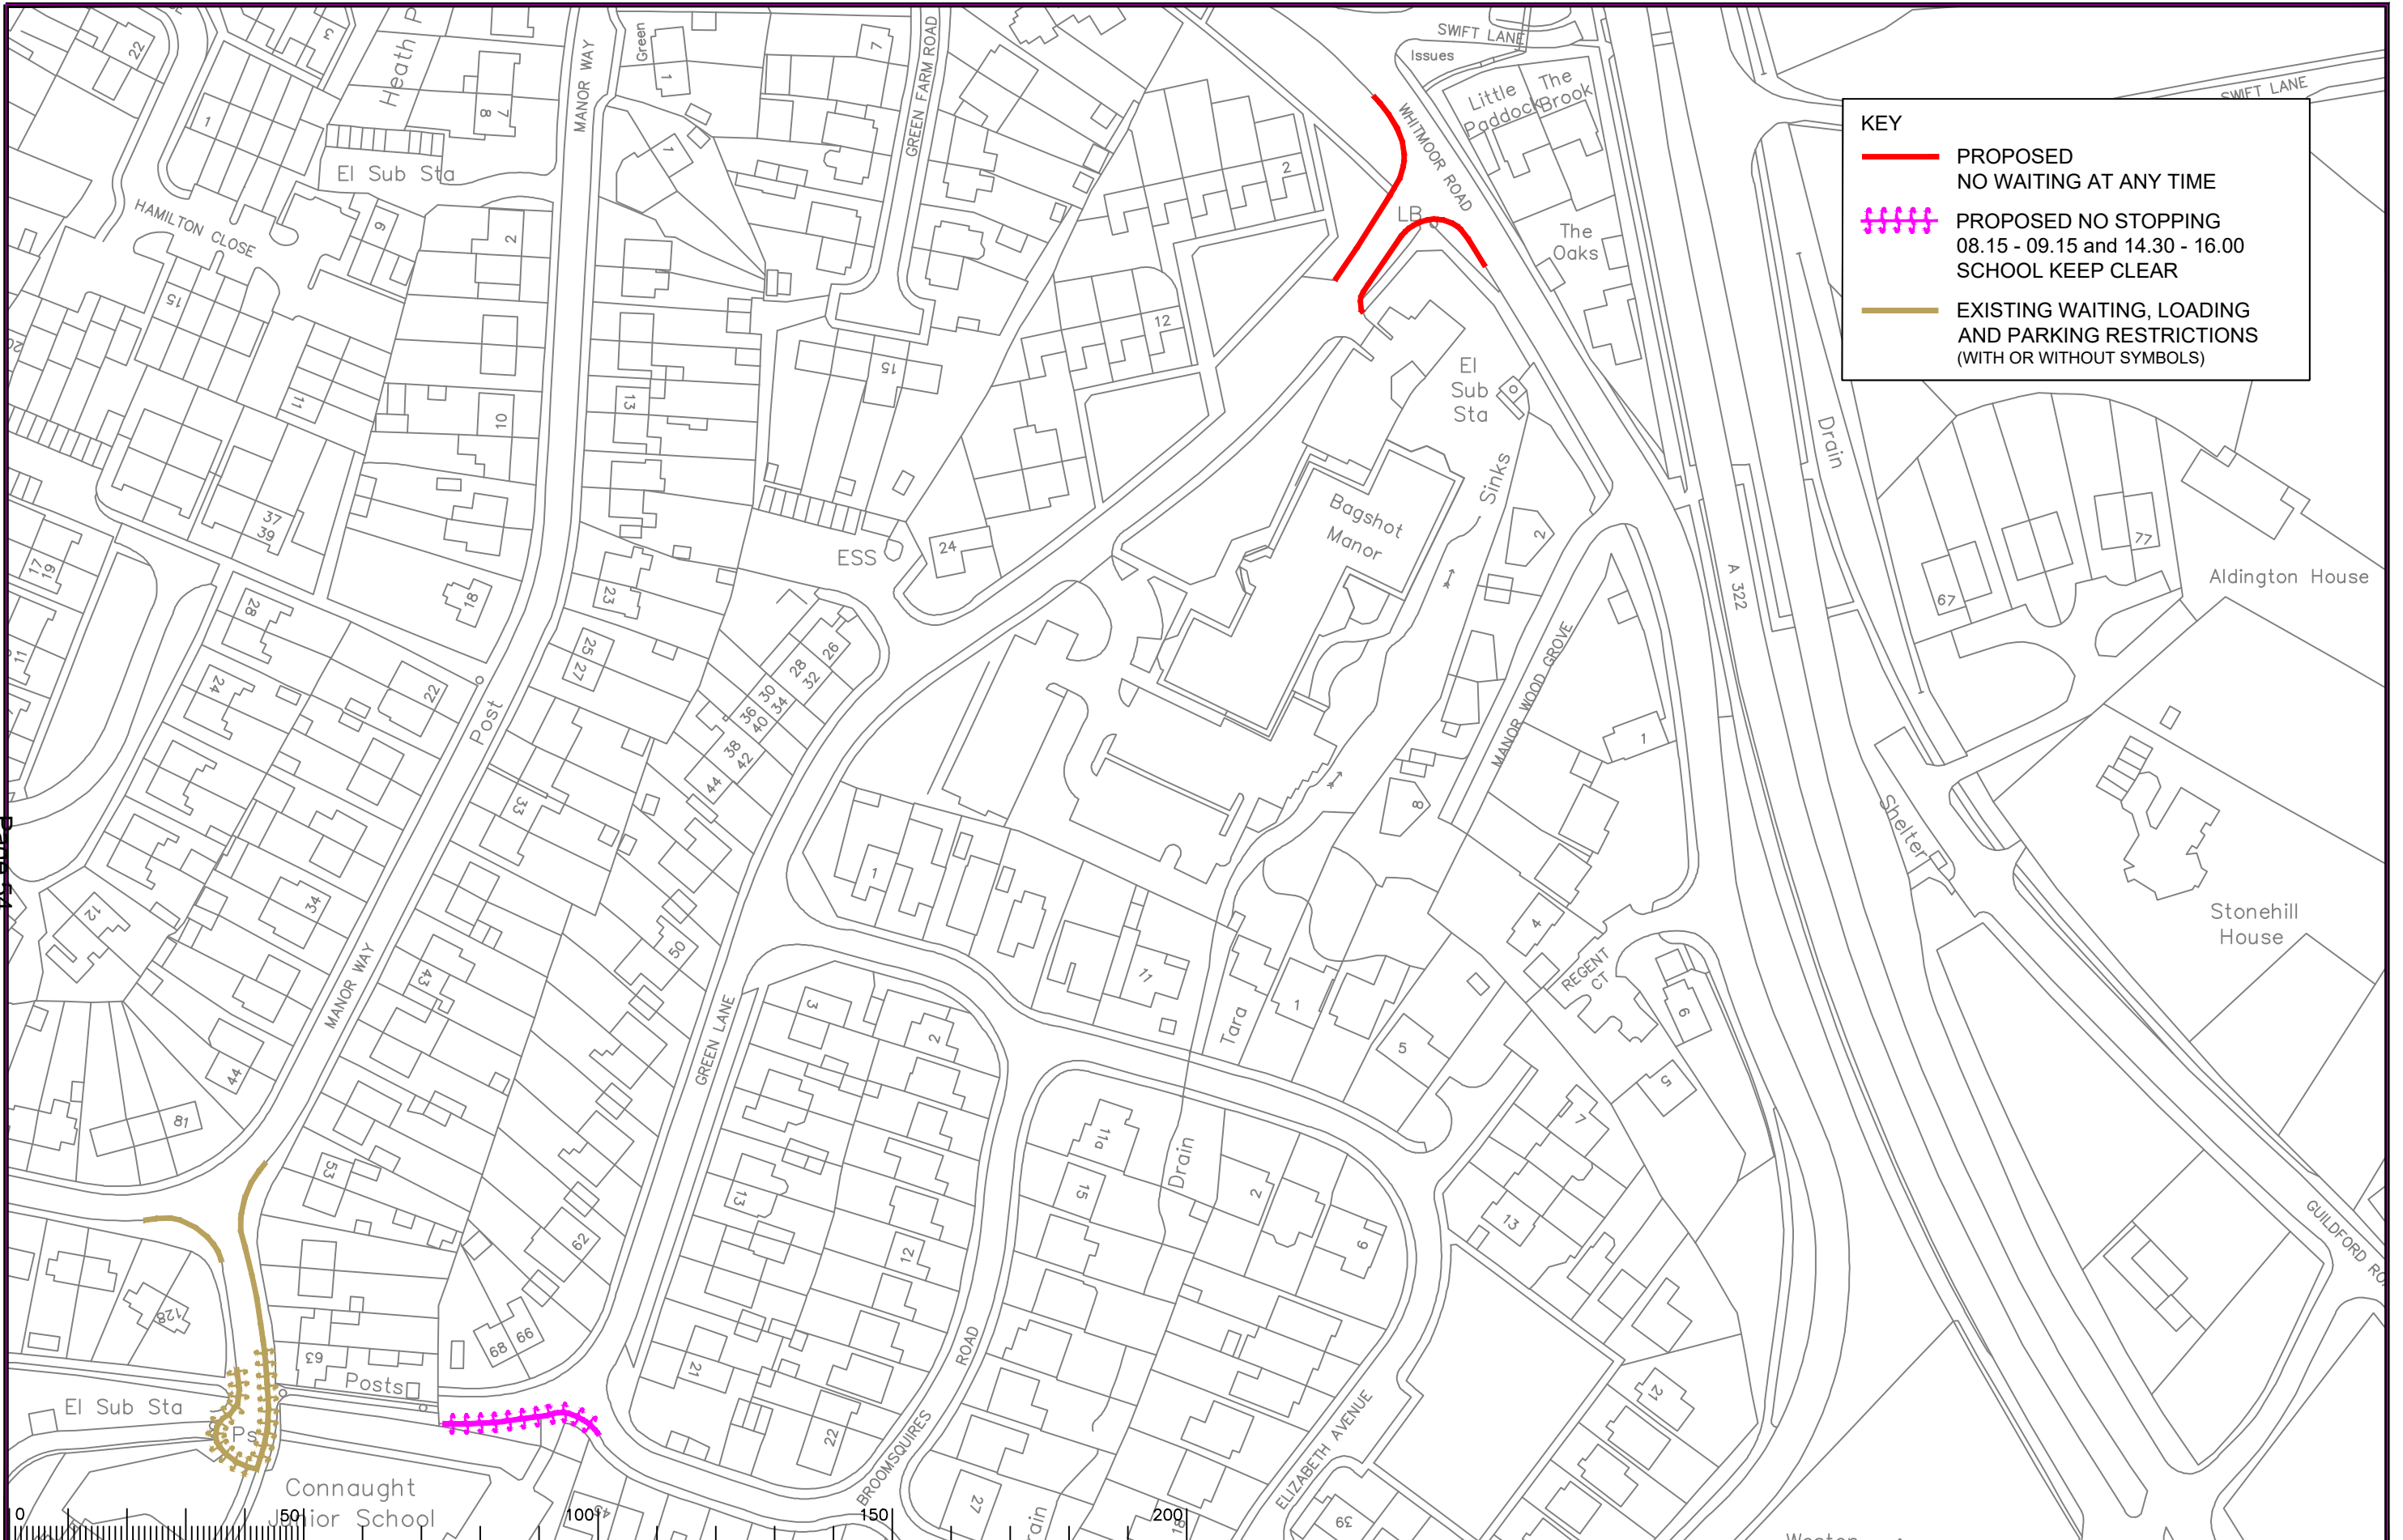

KEY

- PROPOSED NO WAITING AT ANY TIME
- - - - PROPOSED NO STOPPING 08.15 - 09.15 and 14.30 - 16.00 SCHOOL KEEP CLEAR
- EXISTING WAITING, LOADING AND PARKING RESTRICTIONS (WITH OR WITHOUT SYMBOLS)

Page 54

Notes

Rev.	Description	Drwn	Sig.	Date	Chkd	Sig.	Date	Appr	Sig.	Date

Rev.	Description	Drwn	Sig.	Date	Chkd	Sig.	Date	Appr	Sig.	Date

North Point

Based upon the Ordnance Survey mapping with the permission of the Controller of Her Majesty's Stationery Office © Crown copyright. Unauthorised reproduction infringes Crown copyright and may lead to prosecution or civil proceedings. Surrey County Council LA 078873 1996.

Drawn by	CAH	Sig.	CAH	Date	02.21
Checked by originator	RH	Sig.	RH	Date	02.21
Approved by	DC	Sig.	DC	Date	02.21

SURREY HEATH DPE RURAL AREA

BAGSHOT WAITING RESTRICTIONS

SHEET OF

SURREY COUNTY COUNCIL

Project No.	3282SYH
Contract Sheet No.	B282/13101
Rev.	-
Classification	PROPOSED