


**SIGN DETAILS**

- S1, S2, S7, S8, S17, S18, S19 – One Way plate
- S3, S5, S9, S11, S13, S15 – Give Way plate
- S4, S6, S10, S12, S14, S16 – No Entry plate
- S20 – No right turn plate

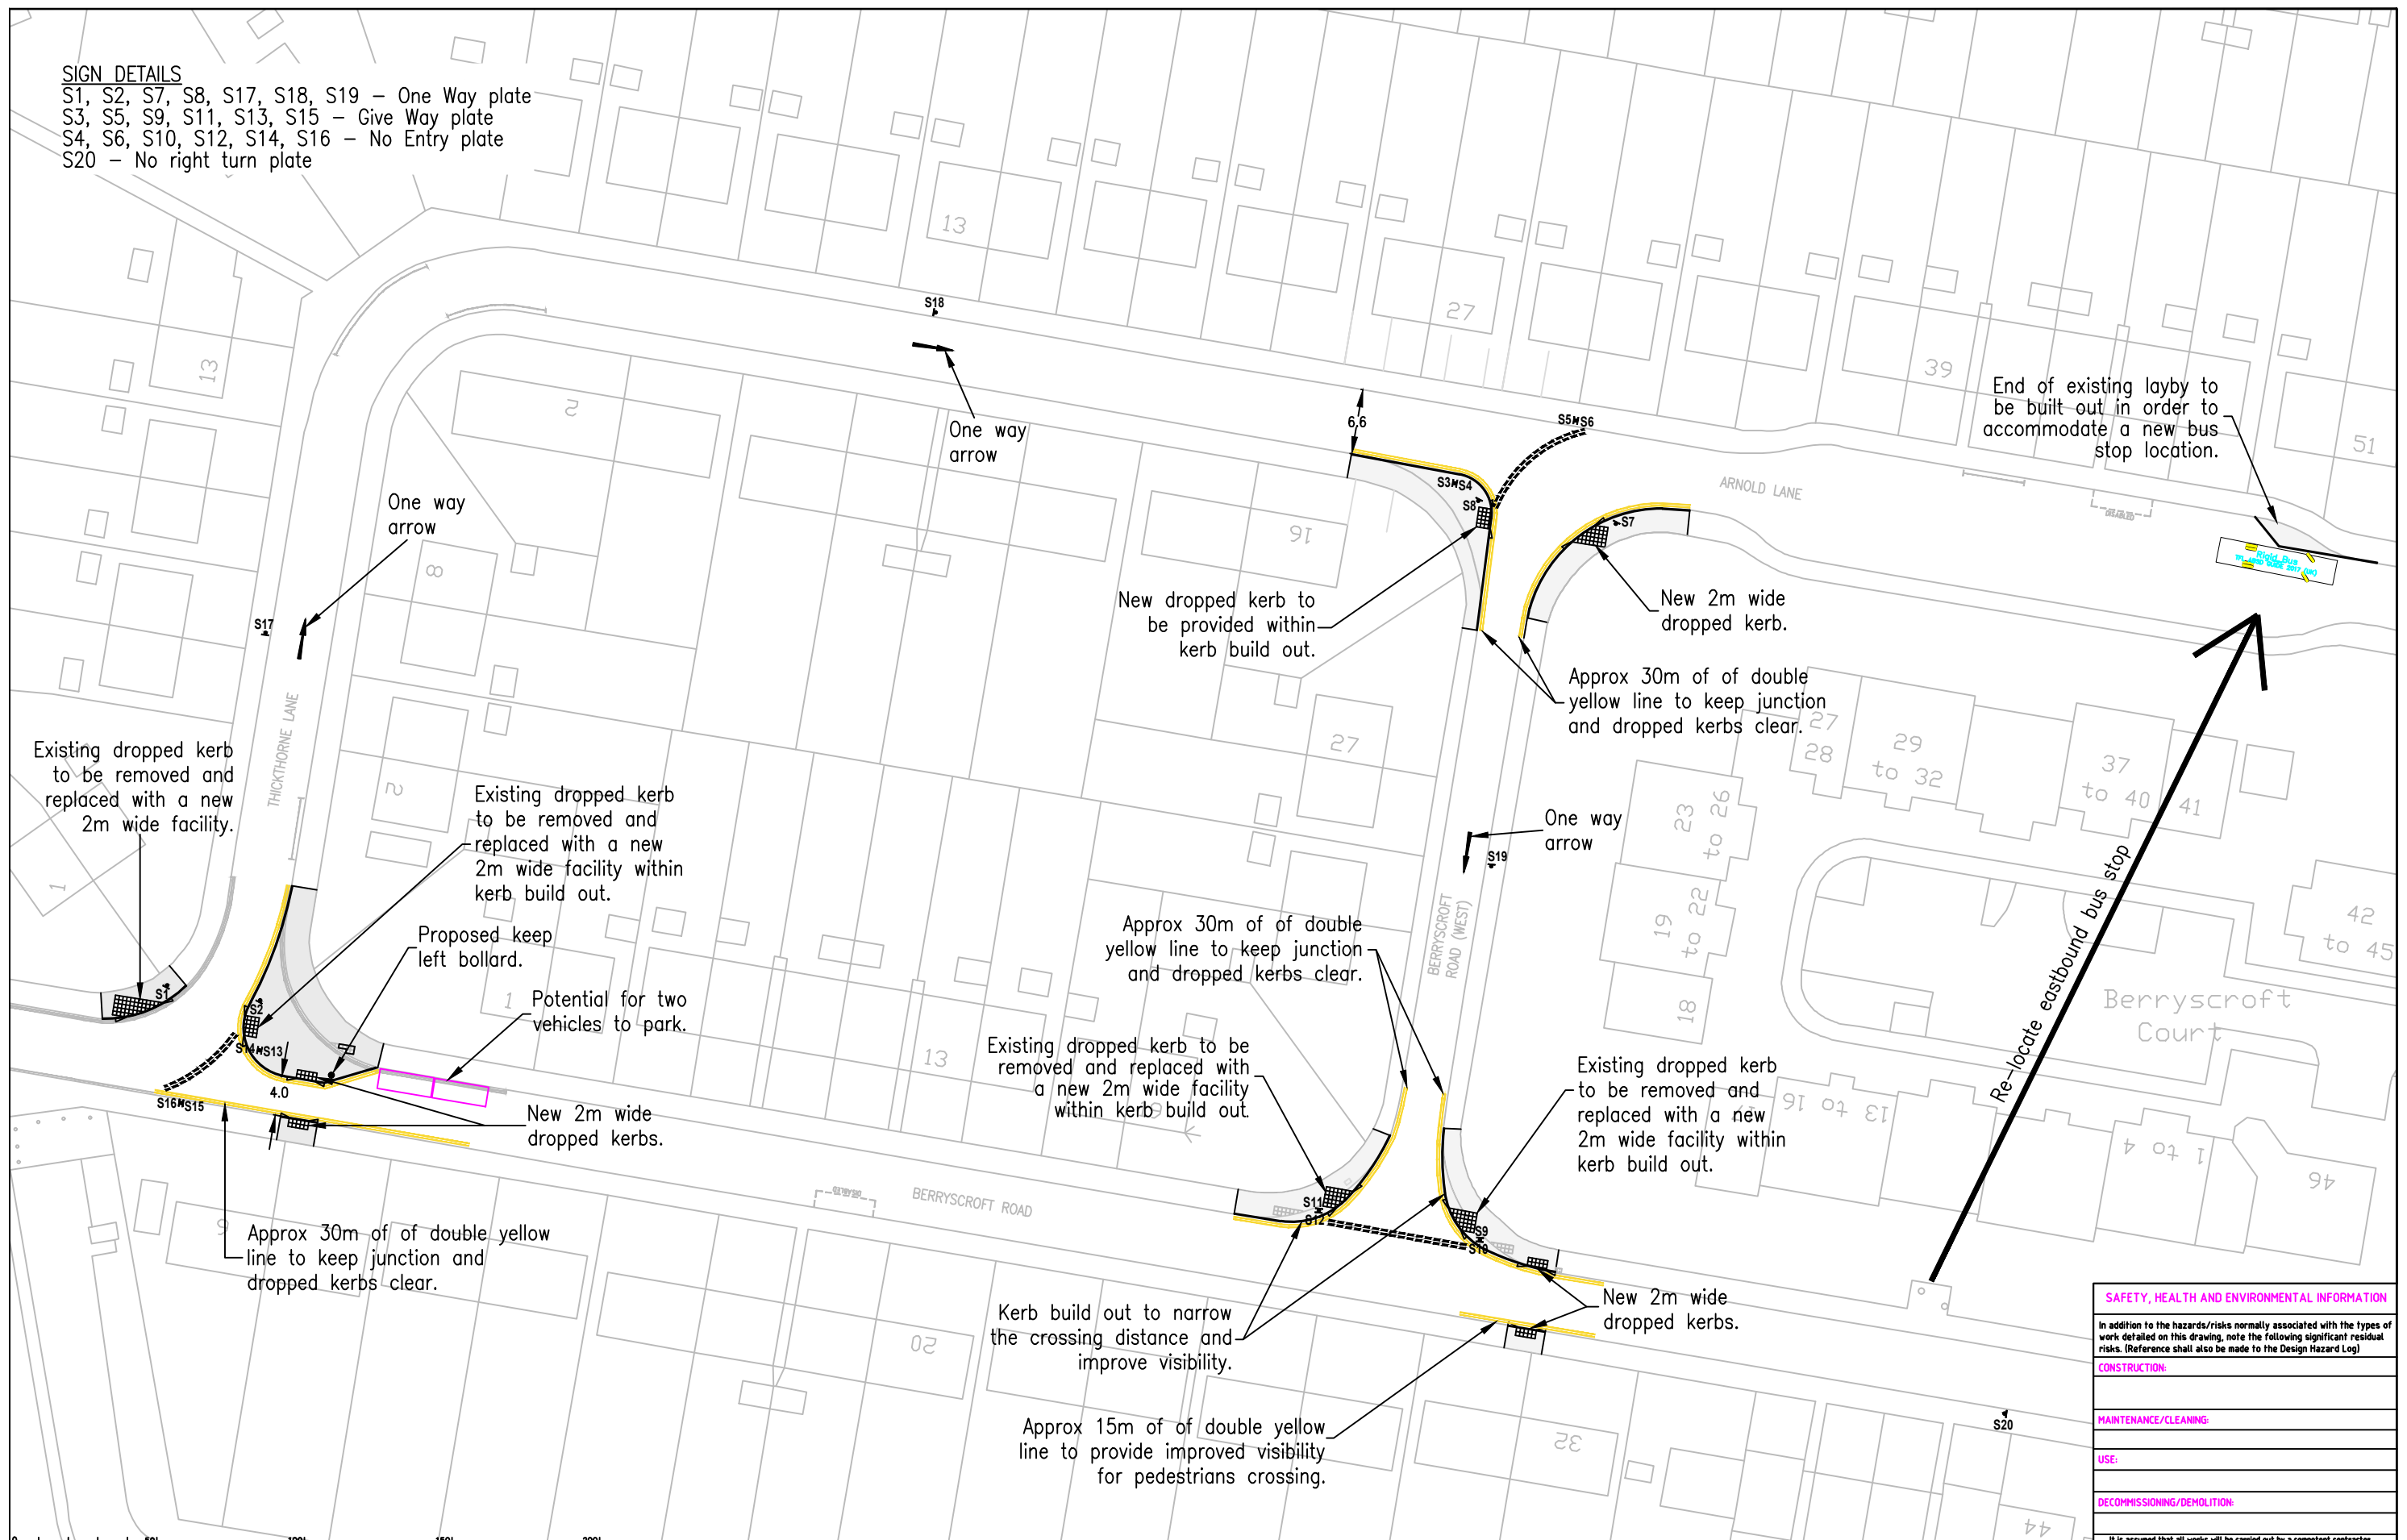

Page 125

Notes

**ONE WAY SYSTEM**  
Guide price £60,000

Rev.	Description	Drwn	Sig.	Date	Chkd	Sig.	Date	Appr	Sig.	Date

North Point	Project
	BUCKLAND PRIMARY SCHOOL, BERRYS-CROFT ROAD
	PEDESTRIAN SAFETY IMPROVEMENTS
	ONE WAY SYSTEM FOR BERRYS-CROFT ROAD, THICKTHORNE LANE AND BERRYS-CROFT ROAD (WEST)
Drawn by: JD Checked by: JD Approved by:	Date: 14.2.20 Date: Date:

Project: BUCKLAND PRIMARY SCHOOL, BERRYS-CROFT ROAD  
PEDESTRIAN SAFETY IMPROVEMENTS

ONE WAY SYSTEM FOR BERRYS-CROFT ROAD, THICKTHORNE LANE AND BERRYS-CROFT ROAD (WEST)

SHEET 1 OF 1

SAFETY, HEALTH AND ENVIRONMENTAL INFORMATION	
In addition to the hazards/risks normally associated with the types of work detailed on this drawing, note the following significant residual risks. (Reference shall also be made to the Design Hazard Log)	
CONSTRUCTION:	
MAINTENANCE/CLEANING:	
USE:	
DECOMMISSIONING/DEMOLITION:	
If it is assumed that all works will be carried out by a competent contractor working, where appropriate, to an approved method statement.	

**SURREY COUNTY COUNCIL**

Project No. PC1005

Contract Sheet No. PC1005\_15

Rev. -

Classification PRESENTATION

This page is intentionally left blank