


Section of footpath 24 to be deleted:
A-B = 17m

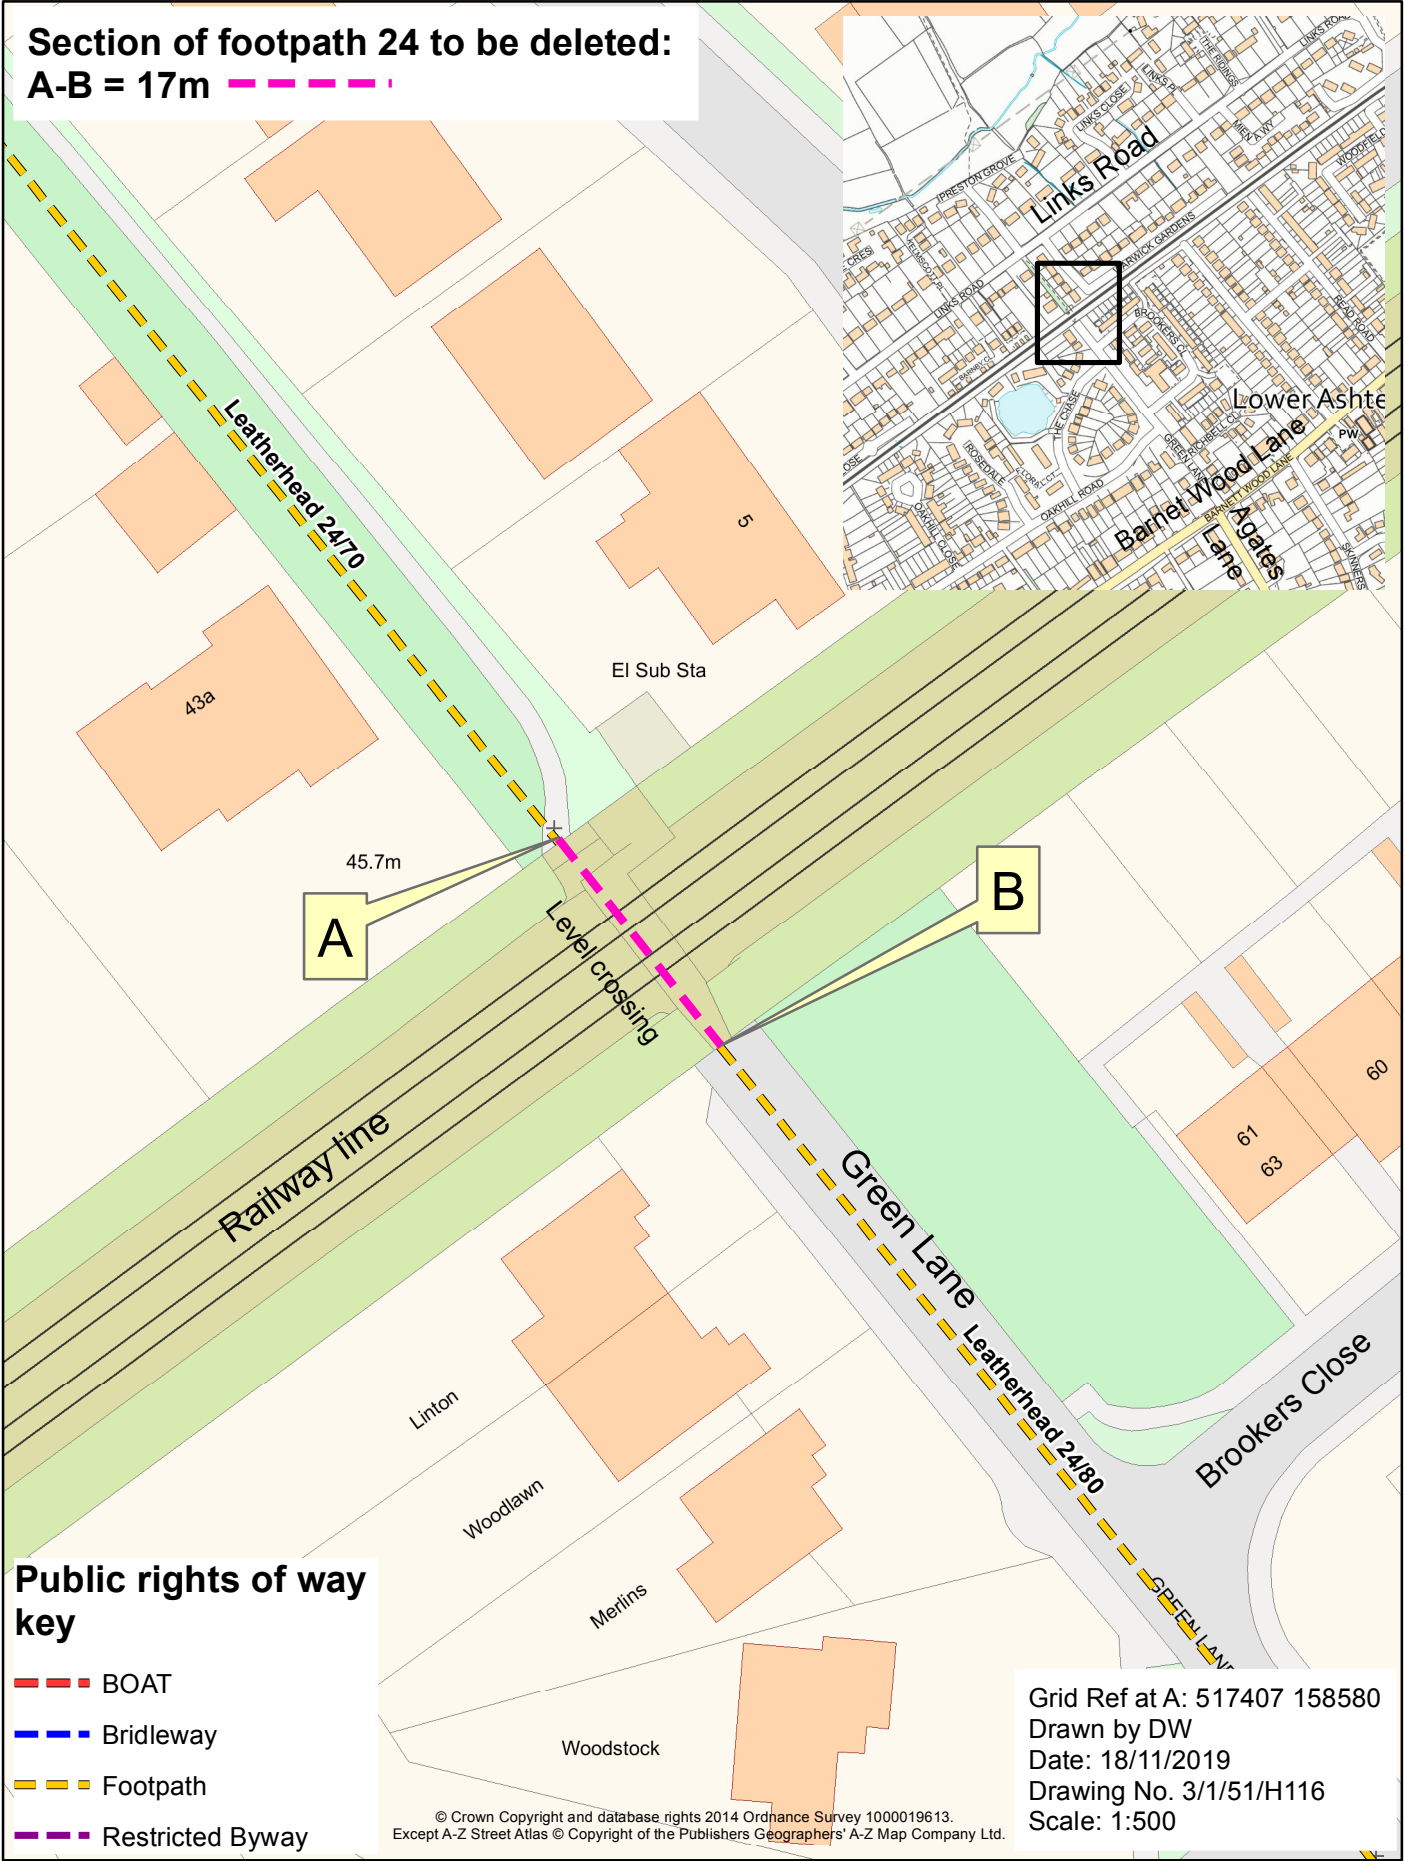


Public rights of way key

- — BOAT
- — Bridleway
- — Footpath
- — Restricted Byway

© Crown Copyright and database rights 2014 Ordnance Survey 1000019613.
Except A-Z Street Atlas © Copyright of the Publishers Geographers' A-Z Map Company Ltd.

Grid Ref at A: 517407 158580
Drawn by DW
Date: 18/11/2019
Drawing No. 3/1/51/H116
Scale: 1:500

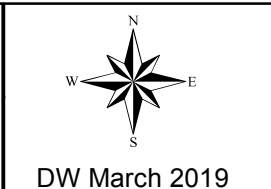

This page is intentionally left blank