

KEY

- **PROPOSED NO WAITING AT ANY TIME**
- REVOCAION OF EXISTING WAITING, LOADING AND PARKING RESTRICTIONS (NOT VISIBLE IF UNDER PROPOSALS)**
- **EXISTING WAITING, LOADING AND PARKING RESTRICTIONS (WITH OR WITHOUT SYMBOLS)**


Page 51



Notes

Rev.	Description	Drwn	Sig.	Date	Chkd	Sig.	Date	Appr	Sig.	Date
A	SYMBOLS ADDED TO RESTRICTIONS	SDC	SDC	23.01.08	TPC	TPC	23.01.08	TPC	TPC	23.01.08
B	RESTRICTIONS AMENDED	CAH	CAH	02.09	JAR	JAR	02.09	TPC	TPC	02.09
C	RESTRICTIONS AMENDED	CAH	CAH	10.10	JAR	JAR	10.10	TPC	TPC	10.10
D	RESTRICTIONS AMENDED	CAH	CAH	09.11	JAR	JAR	09.11	TPC	TPC	09.11
E	RESTRICTIONS AMENDED	CAH	CAH	11.13	JAR	JAR	11.13	RH	RH	11.13
F	RESTRICTIONS AMENDED	CAH	CAH	06.15	JAR	JAR	06.15	RH	RH	06.15
G	RESTRICTIONS AMENDED	CAH	CAH	08.17	JAR	JAR	08.17	DC	DC	08.17
H	RESTRICTIONS AMENDED	CAH	CAH	02.20	JAR	JAR	02.20	DC	DC	02.20

Rev.	Description	Drwn	Sig.	Date	Chkd	Sig.	Date	Appr	Sig.	Date
A	SYMBOLS ADDED TO RESTRICTIONS	SDC	SDC	23.01.08	TPC	TPC	23.01.08	TPC	TPC	23.01.08
B	RESTRICTIONS AMENDED	CAH	CAH	02.09	JAR	JAR	02.09	TPC	TPC	02.09
C	RESTRICTIONS AMENDED	CAH	CAH	10.10	JAR	JAR	10.10	TPC	TPC	10.10
D	RESTRICTIONS AMENDED	CAH	CAH	09.11	JAR	JAR	09.11	TPC	TPC	09.11
E	RESTRICTIONS AMENDED	CAH	CAH	11.13	JAR	JAR	11.13	RH	RH	11.13
F	RESTRICTIONS AMENDED	CAH	CAH	06.15	JAR	JAR	06.15	RH	RH	06.15
G	RESTRICTIONS AMENDED	CAH	CAH	08.17	JAR	JAR	08.17	DC	DC	08.17
H	RESTRICTIONS AMENDED	CAH	CAH	02.20	JAR	JAR	02.20	DC	DC	02.20

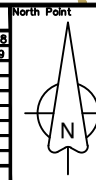

Based upon the Ordnance Survey mapping with the permission of the Controller of Her Majesty's Stationery Office. Crown copyright. Unauthorised reproduction infringes Crown copyright and may lead to prosecution or civil proceedings. Surrey County Council LA 078872 1998.

Drawn by: SDC, Sig: SDC, Date: 03.07

Checked by: TPC, Sig: TPC, Date: 03.07

Approved by: TPC, Sig: TPC, Date: 03.07

Project: **WAVERLEY DPE**

Drawing: **IMPLEMENTED TRAFFIC ORDERS**

SHEET OF


Project No. **3282/WAV**

Contract Sheet No. **2021-18**

Drawing No. **2021-18**

Classification: **ADVERTISED**

ITEM 8

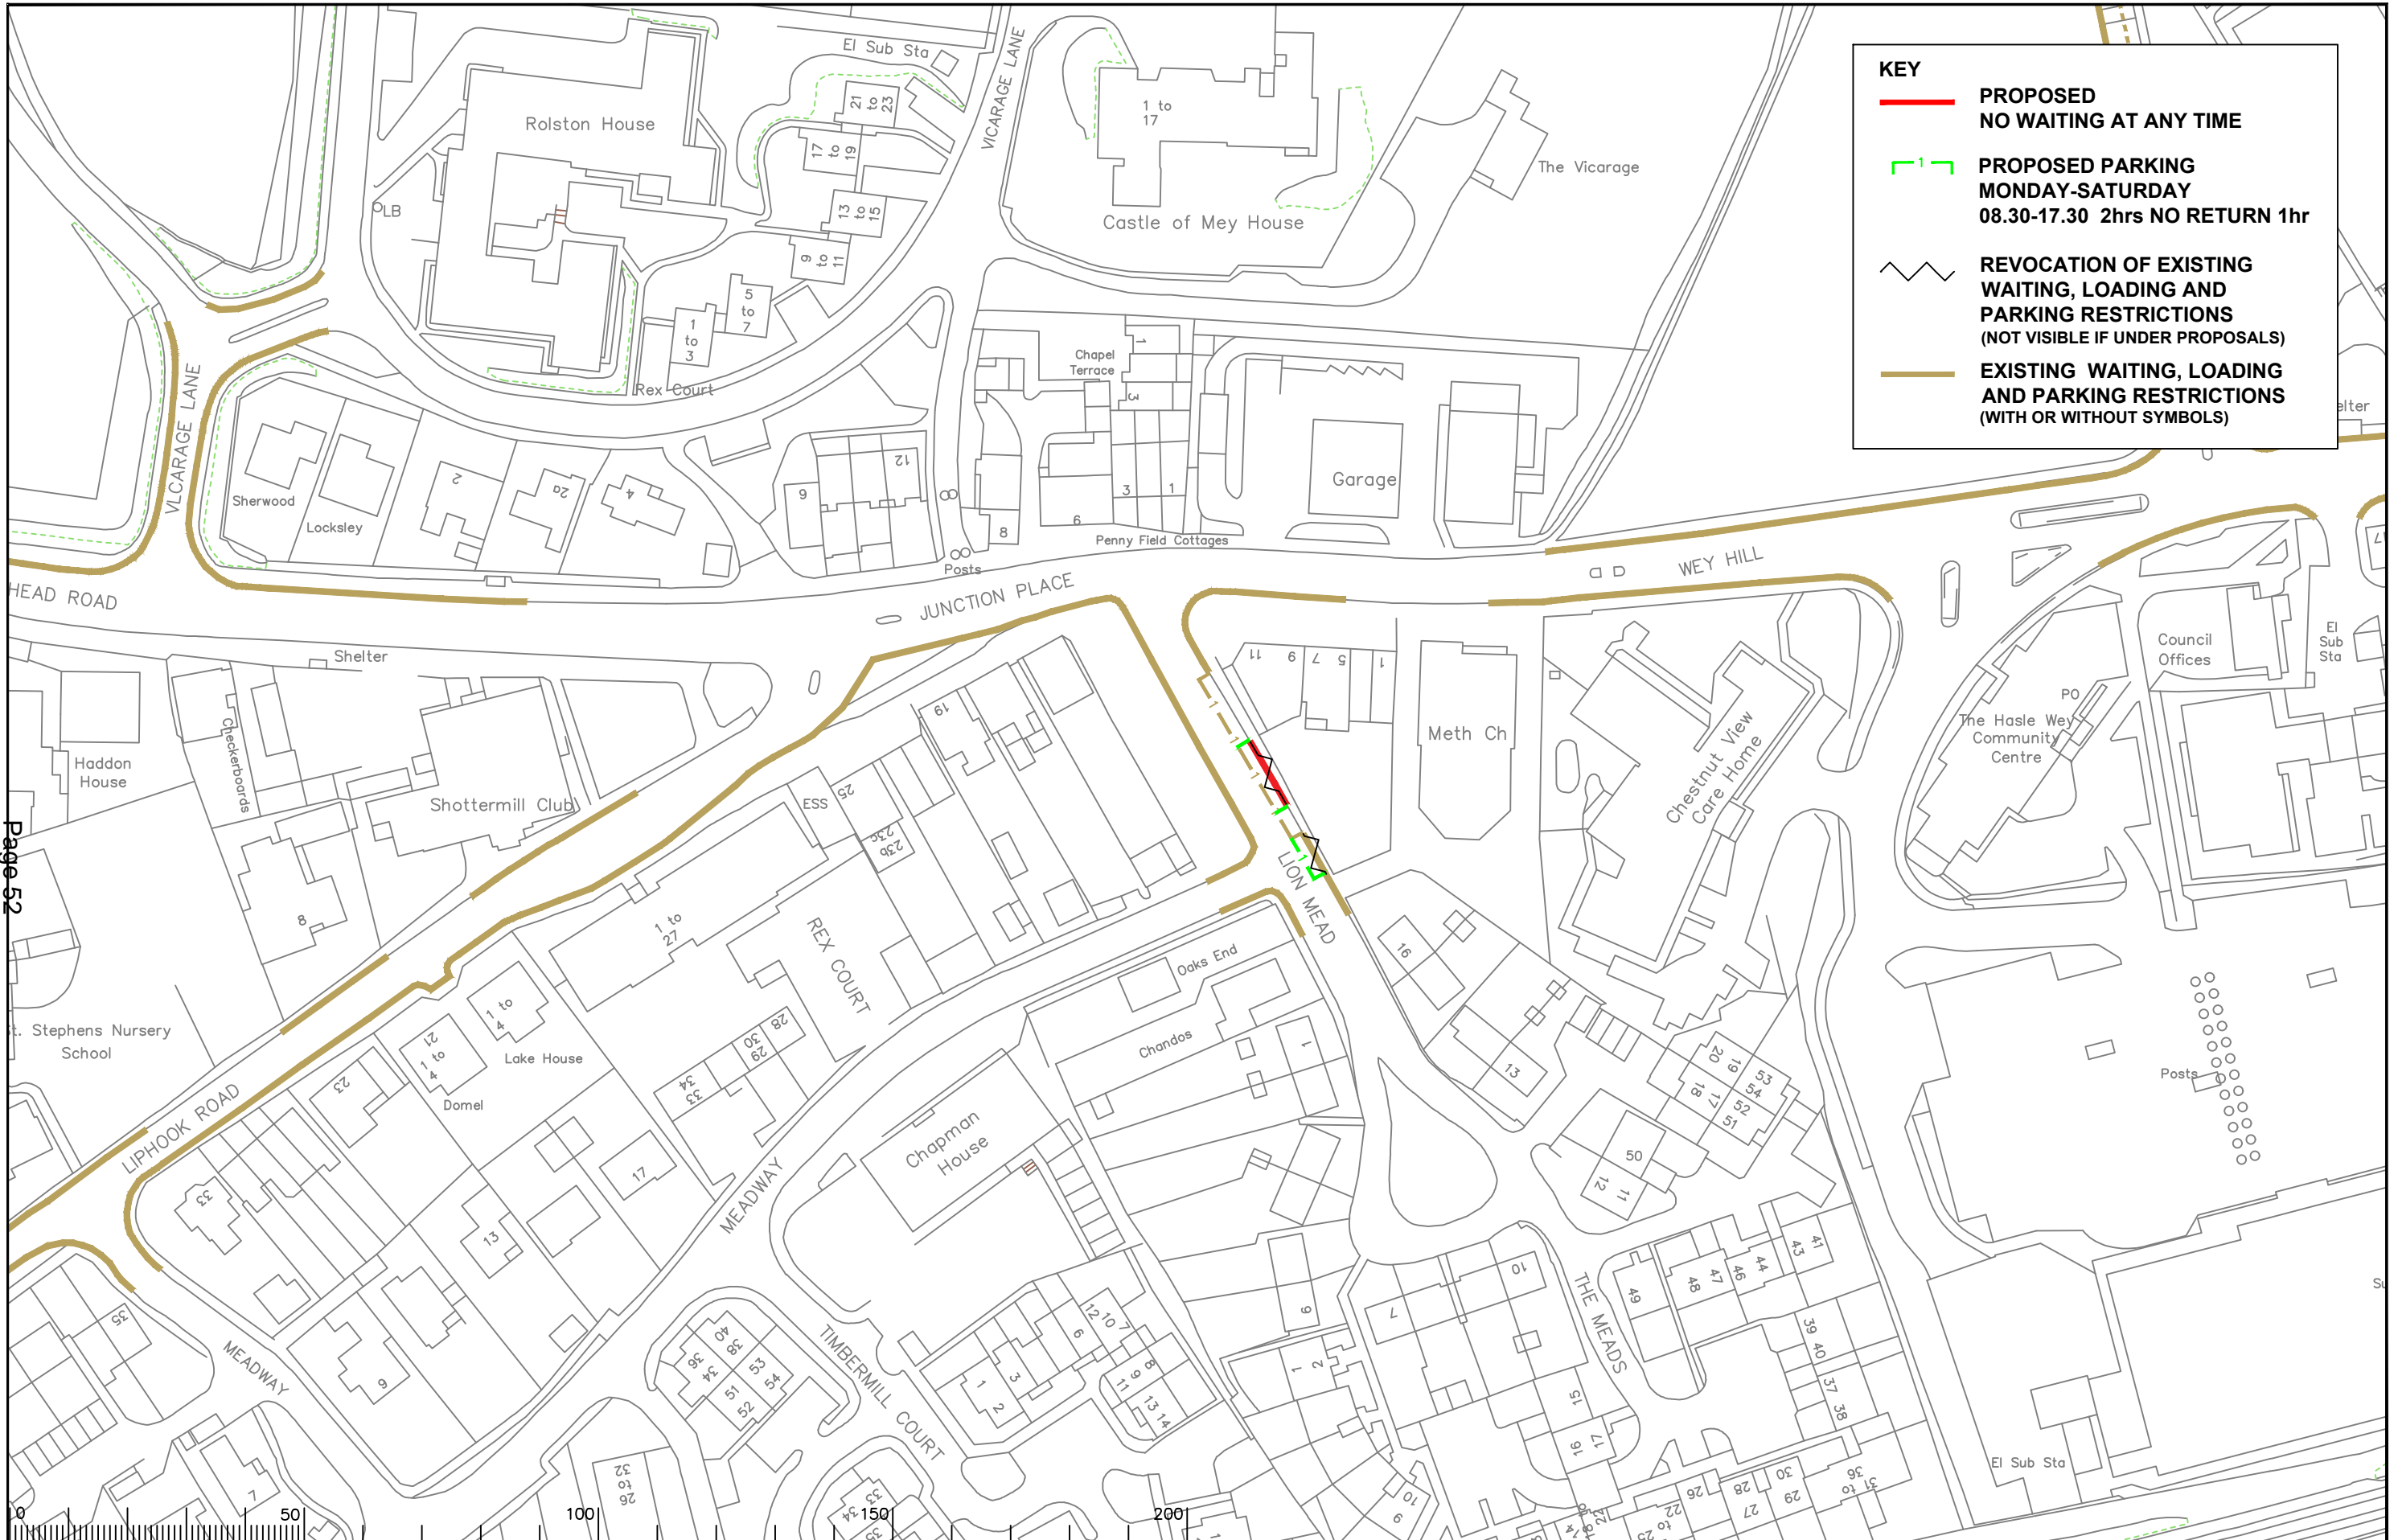

KEY

- **PROPOSED NO WAITING AT ANY TIME**
- - - **PROPOSED PARKING MONDAY-SATURDAY 08.30-17.30 2hrs NO RETURN 1hr**
- REVOCAION OF EXISTING WAITING, LOADING AND PARKING RESTRICTIONS (NOT VISIBLE IF UNDER PROPOSALS)**
- **EXISTING WAITING, LOADING AND PARKING RESTRICTIONS (WITH OR WITHOUT SYMBOLS)**

Page 52

Notes

Rev.	Description	Drwn	Sig.	Date	Chkd	Sig.	Date	Appr	Sig.	Date
A	SYMBOLS ADDED TO RESTRICTIONS	SDC	SDC	23.01.08	TPC	TPC	23.01.08	TPC	TPC	23.01.08
B	RESTRICTIONS AMENDED	CAH	CAH	02.09	JAR	JAR	02.09	TPC	TPC	02.09
C	RESTRICTIONS AMENDED	CAH	CAH	10.10	JAR	JAR	10.10	TPC	TPC	10.10
D	RESTRICTIONS AMENDED	CAH	CAH	09.11	JAR	JAR	09.11	TPC	TPC	09.11
E	RESTRICTIONS AMENDED	CAH	CAH	11.13	JAR	JAR	11.13	RH	RH	11.13
F	RESTRICTIONS AMENDED	CAH	CAH	06.15	JAR	JAR	06.15	RH	RH	06.15
G	RESTRICTIONS AMENDED	CAH	CAH	08.17	JAR	JAR	08.17	DC	DC	08.17
H	RESTRICTIONS AMENDED	CAH	CAH	02.20	JAR	JAR	02.20	DC	DC	02.20

Rev.	Description	Drwn	Sig.	Date	Chkd	Sig.	Date	Appr	Sig.	Date
A	SYMBOLS ADDED TO RESTRICTIONS	SDC	SDC	23.01.08	TPC	TPC	23.01.08	TPC	TPC	23.01.08
B	RESTRICTIONS AMENDED	CAH	CAH	02.09	JAR	JAR	02.09	TPC	TPC	02.09
C	RESTRICTIONS AMENDED	CAH	CAH	10.10	JAR	JAR	10.10	TPC	TPC	10.10
D	RESTRICTIONS AMENDED	CAH	CAH	09.11	JAR	JAR	09.11	TPC	TPC	09.11
E	RESTRICTIONS AMENDED	CAH	CAH	11.13	JAR	JAR	11.13	RH	RH	11.13
F	RESTRICTIONS AMENDED	CAH	CAH	06.15	JAR	JAR	06.15	RH	RH	06.15
G	RESTRICTIONS AMENDED	CAH	CAH	08.17	JAR	JAR	08.17	DC	DC	08.17
H	RESTRICTIONS AMENDED	CAH	CAH	02.20	JAR	JAR	02.20	DC	DC	02.20

North Point

Based upon the Ordnance Survey mapping with the permission of the Controller of Her Majesty's Stationery Office. © Crown copyright. Unauthorised reproduction infringes Crown copyright and may lead to prosecution or civil proceedings. Surrey County Council LA 078872 1906.

Drawn by	SDC	Sig.	SDC	Date	03.07
Checked by	TPC	Sig.	TPC	Date	03.07
Approved by	TPC	Sig.	TPC	Date	03.07

Project

WAVERLEY DPE

IMPLEMENTED TRAFFIC ORDERS


SHEET OF

Project No. 3282/WAV

Contract No. 2021-19

Drawing No. 03.07

Classification: ADVERTISED

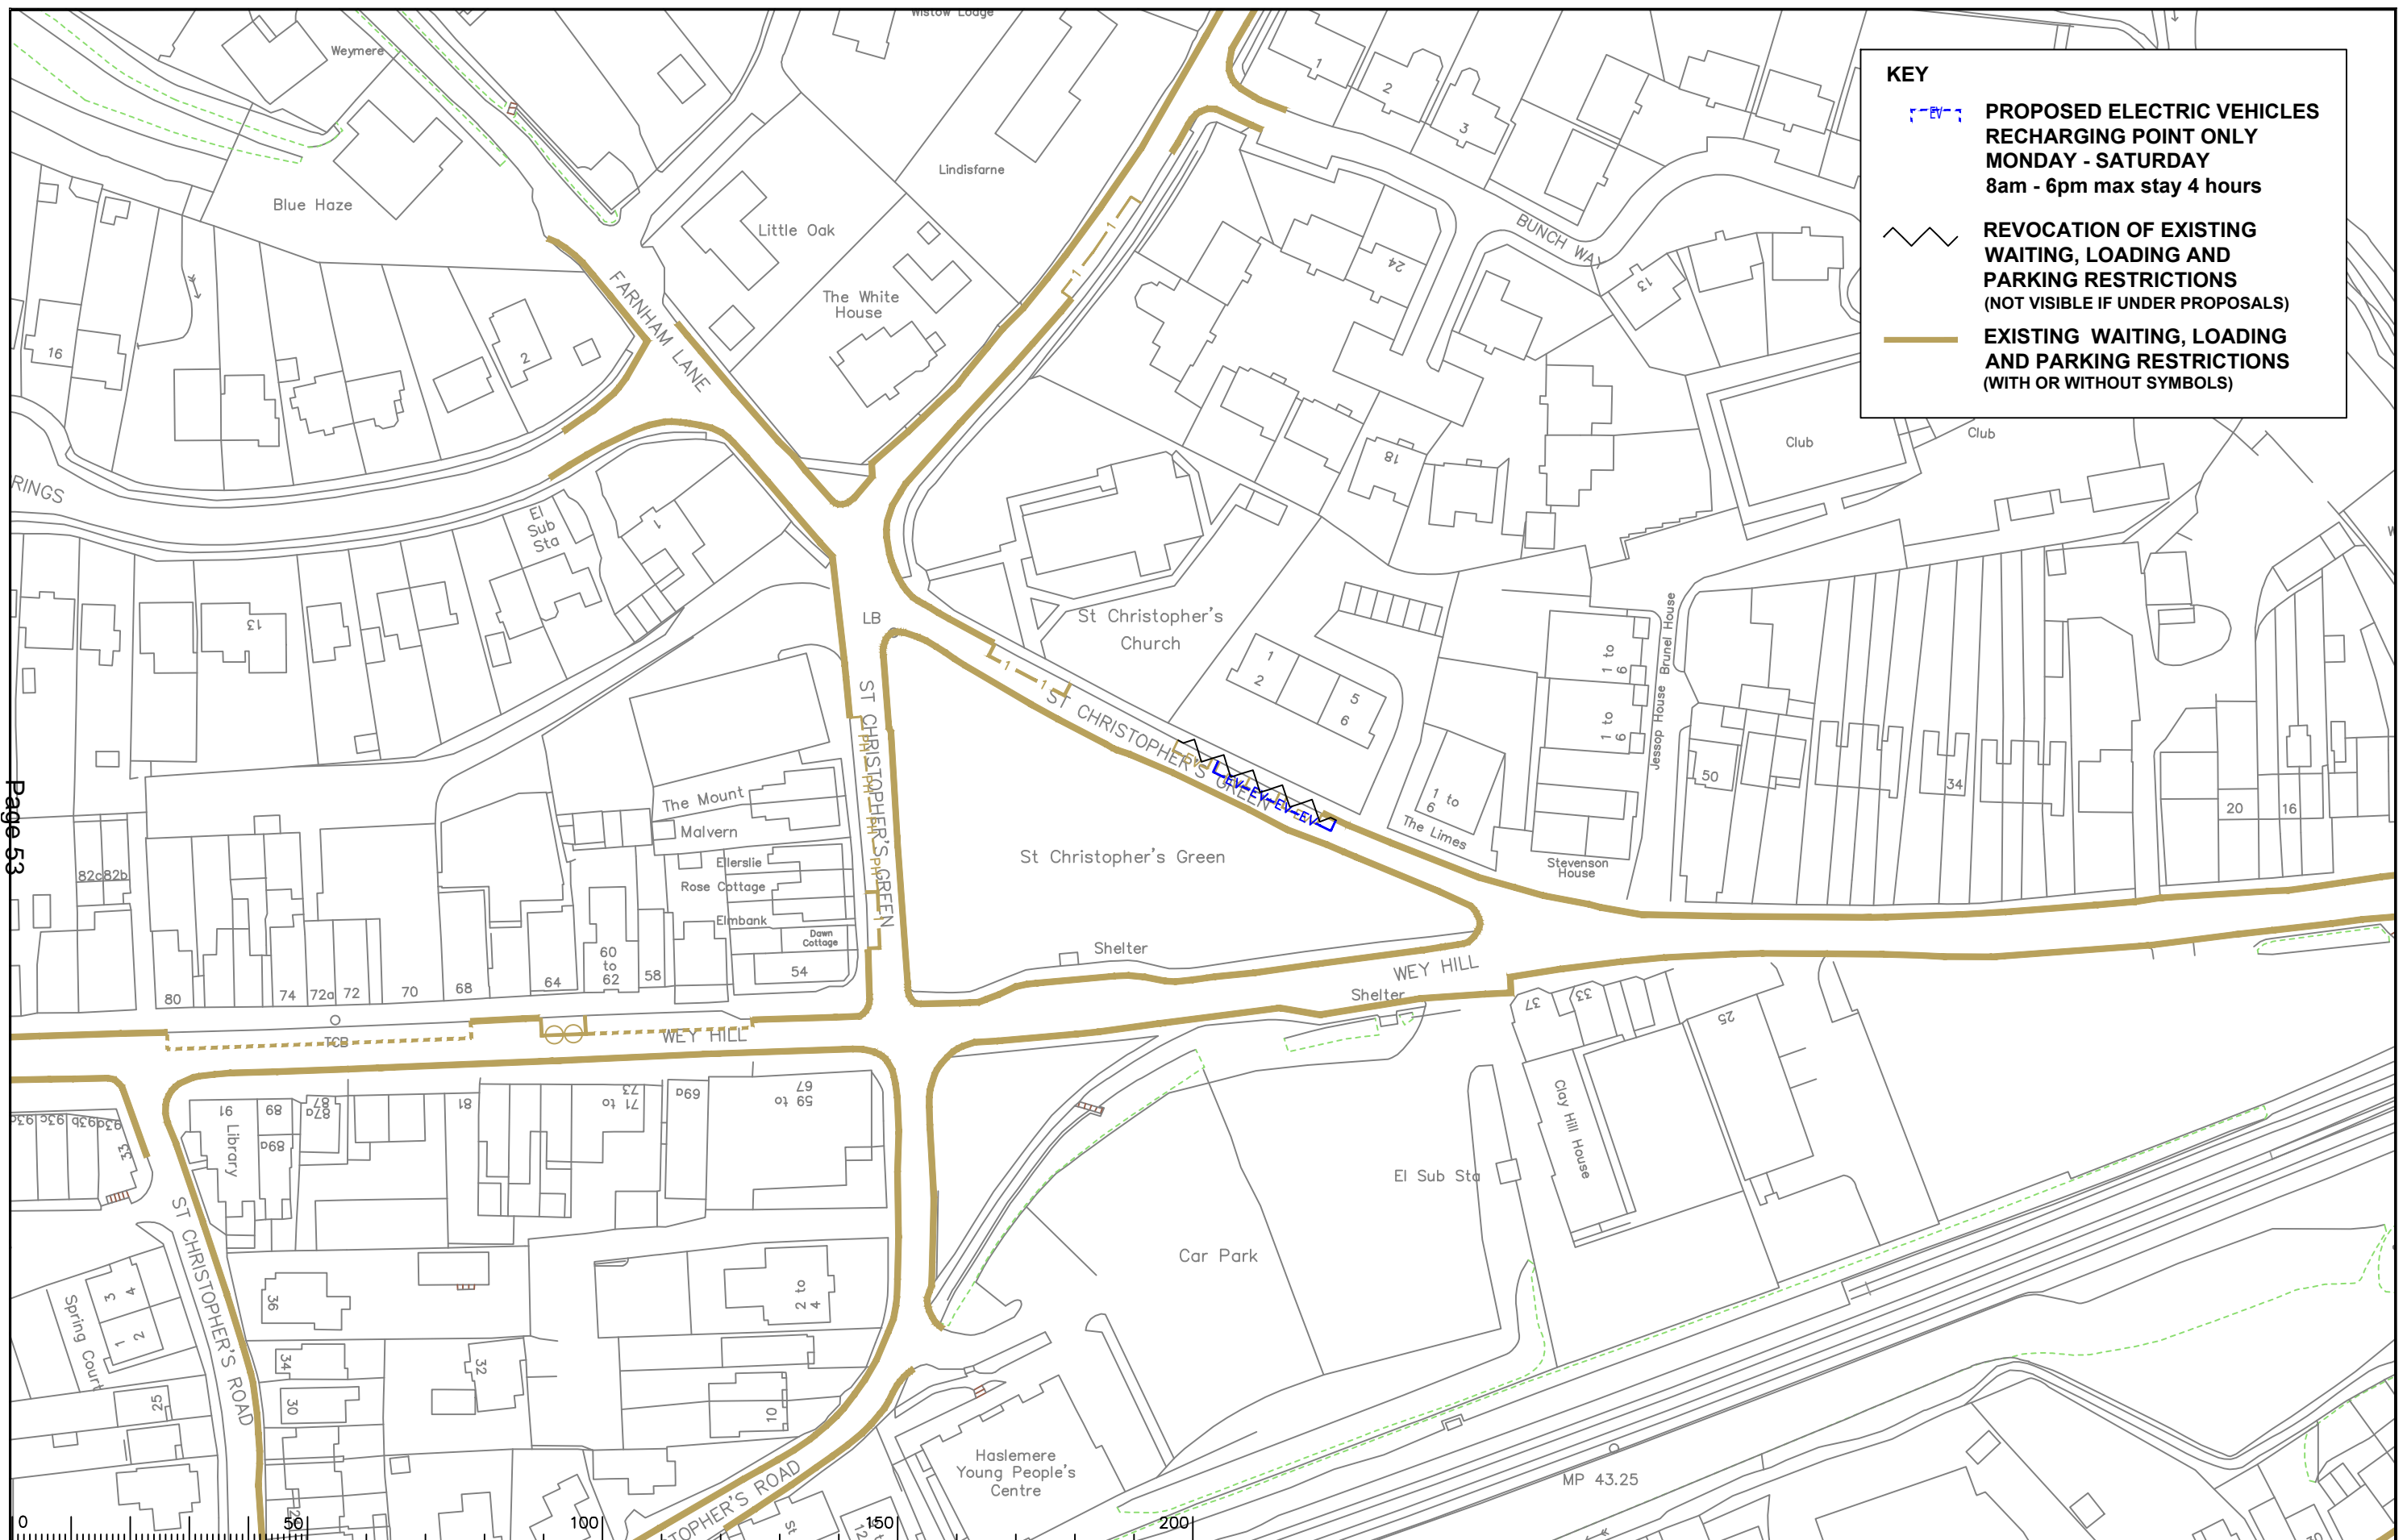

KEY

- PROPOSED ELECTRIC VEHICLES RECHARGING POINT ONLY MONDAY - SATURDAY 8am - 6pm max stay 4 hours
- REVOCATION OF EXISTING WAITING, LOADING AND PARKING RESTRICTIONS (NOT VISIBLE IF UNDER PROPOSALS)
- EXISTING WAITING, LOADING AND PARKING RESTRICTIONS (WITH OR WITHOUT SYMBOLS)

Page 53

ITEM 8

Notes

Rev.	Description	Drwn	Sig.	Date	Chkd	Sig.	Date	Appr	Sig.	Date
A	SYMBOLS ADDED TO RESTRICTIONS	SDC	SDC	23.01.08	TPC	TPC	23.01.08	TPC	TPC	23.01.08
B	RESTRICTIONS AMENDED	CAH	CAH	10.10.09	JAR	JAR	10.10.09	TPC	TPC	02.20.20
C	RESTRICTIONS AMENDED	CAH	CAH	10.10.09	JAR	JAR	10.10.09	TPC	TPC	02.20.20
D	RESTRICTIONS AMENDED	CAH	CAH	09.11.09	JAR	JAR	09.11.09	TPC	TPC	02.20.20
E	RESTRICTIONS AMENDED	CAH	CAH	11.13.09	JAR	JAR	11.13.09	RH	RH	02.20.20
F	RESTRICTIONS AMENDED	CAH	CAH	06.15.17	JAR	JAR	06.15.17	RH	RH	02.20.20
G	RESTRICTIONS AMENDED	CAH	CAH	08.17.17	JAR	JAR	08.17.17	DC	DC	02.20.20
H	RESTRICTIONS AMENDED	CAH	CAH	02.20.20	JAR	JAR	02.20.20	DC	DC	02.20.20

Rev.	Description	Drwn	Sig.	Date	Chkd	Sig.	Date	Appr	Sig.	Date
A	SYMBOLS ADDED TO RESTRICTIONS	SDC	SDC	23.01.08	TPC	TPC	23.01.08	TPC	TPC	23.01.08
B	RESTRICTIONS AMENDED	CAH	CAH	10.10.09	JAR	JAR	10.10.09	TPC	TPC	02.20.20
C	RESTRICTIONS AMENDED	CAH	CAH	10.10.09	JAR	JAR	10.10.09	TPC	TPC	02.20.20
D	RESTRICTIONS AMENDED	CAH	CAH	09.11.09	JAR	JAR	09.11.09	TPC	TPC	02.20.20
E	RESTRICTIONS AMENDED	CAH	CAH	11.13.09	JAR	JAR	11.13.09	RH	RH	02.20.20
F	RESTRICTIONS AMENDED	CAH	CAH	06.15.17	JAR	JAR	06.15.17	RH	RH	02.20.20
G	RESTRICTIONS AMENDED	CAH	CAH	08.17.17	JAR	JAR	08.17.17	DC	DC	02.20.20
H	RESTRICTIONS AMENDED	CAH	CAH	02.20.20	JAR	JAR	02.20.20	DC	DC	02.20.20

North Point

Based upon the Ordnance Survey mapping with the permission of the Controller of Her Majesty's Stationery Office. © Crown copyright. Unauthorised reproduction infringes Crown copyright and may lead to prosecution or civil proceedings. Surrey County Council LA 078872 1998.

Drawn by	SDC	Sig.	SDC	Date	03.07
Checked by	TPC	Sig.	TPC	Date	03.07
Approved by	TPC	Sig.	TPC	Date	03.07

Project: WAVERLEY DPE

Drawing: IMPLEMENTED TRAFFIC ORDERS

SHEET OF

Project No. 3282/WAV

Contract Sheet No. 2021-20

Classification: ADVERTISED

S:\Project-current\3282\WAV\CAD-Drawings\23 ADVERTISED\13 Oct 2021\2021-20.dwg Scale 1:1250

This page is intentionally left blank