

Key to Existing Restriction Types Displayed

- No Waiting At Any Time
- No Waiting After 8.30am-6pm
- Free Parking Places With Waiting Permitted For Any Period Without Time Limit
- Limited Waiting 4 Hours No Return Within 1 Hour After 8.30am-6pm or Permit Holder
- Limited Waiting 2 Hours No Return Within 1 Hour After 8.30am-6pm or Permit Holder
- Limited Waiting 4 Hours No Return Within 1 Hour After 8.30am-6pm or Permit Holder

Reproduced from Ordnance Survey Material.
 © Crown Copyright. All rights reserved.
 Licence No. 100019625, 2013



SURREY
 COUNTY COUNCIL




GUILDFORD
 B O R O U G H

DRAWING TITLE
Guildford On-Street Parking Review
 Proposals highlighted - Aldersey Rd,
 Cranley Road and Maori Road

ITEM 7
 SCALE 1 : 1250 at A3
 DATE 02/07/2013

DRAWING No. GBC/PH/Prop/High/23
 DRAWN BY ANDREW HARKIN

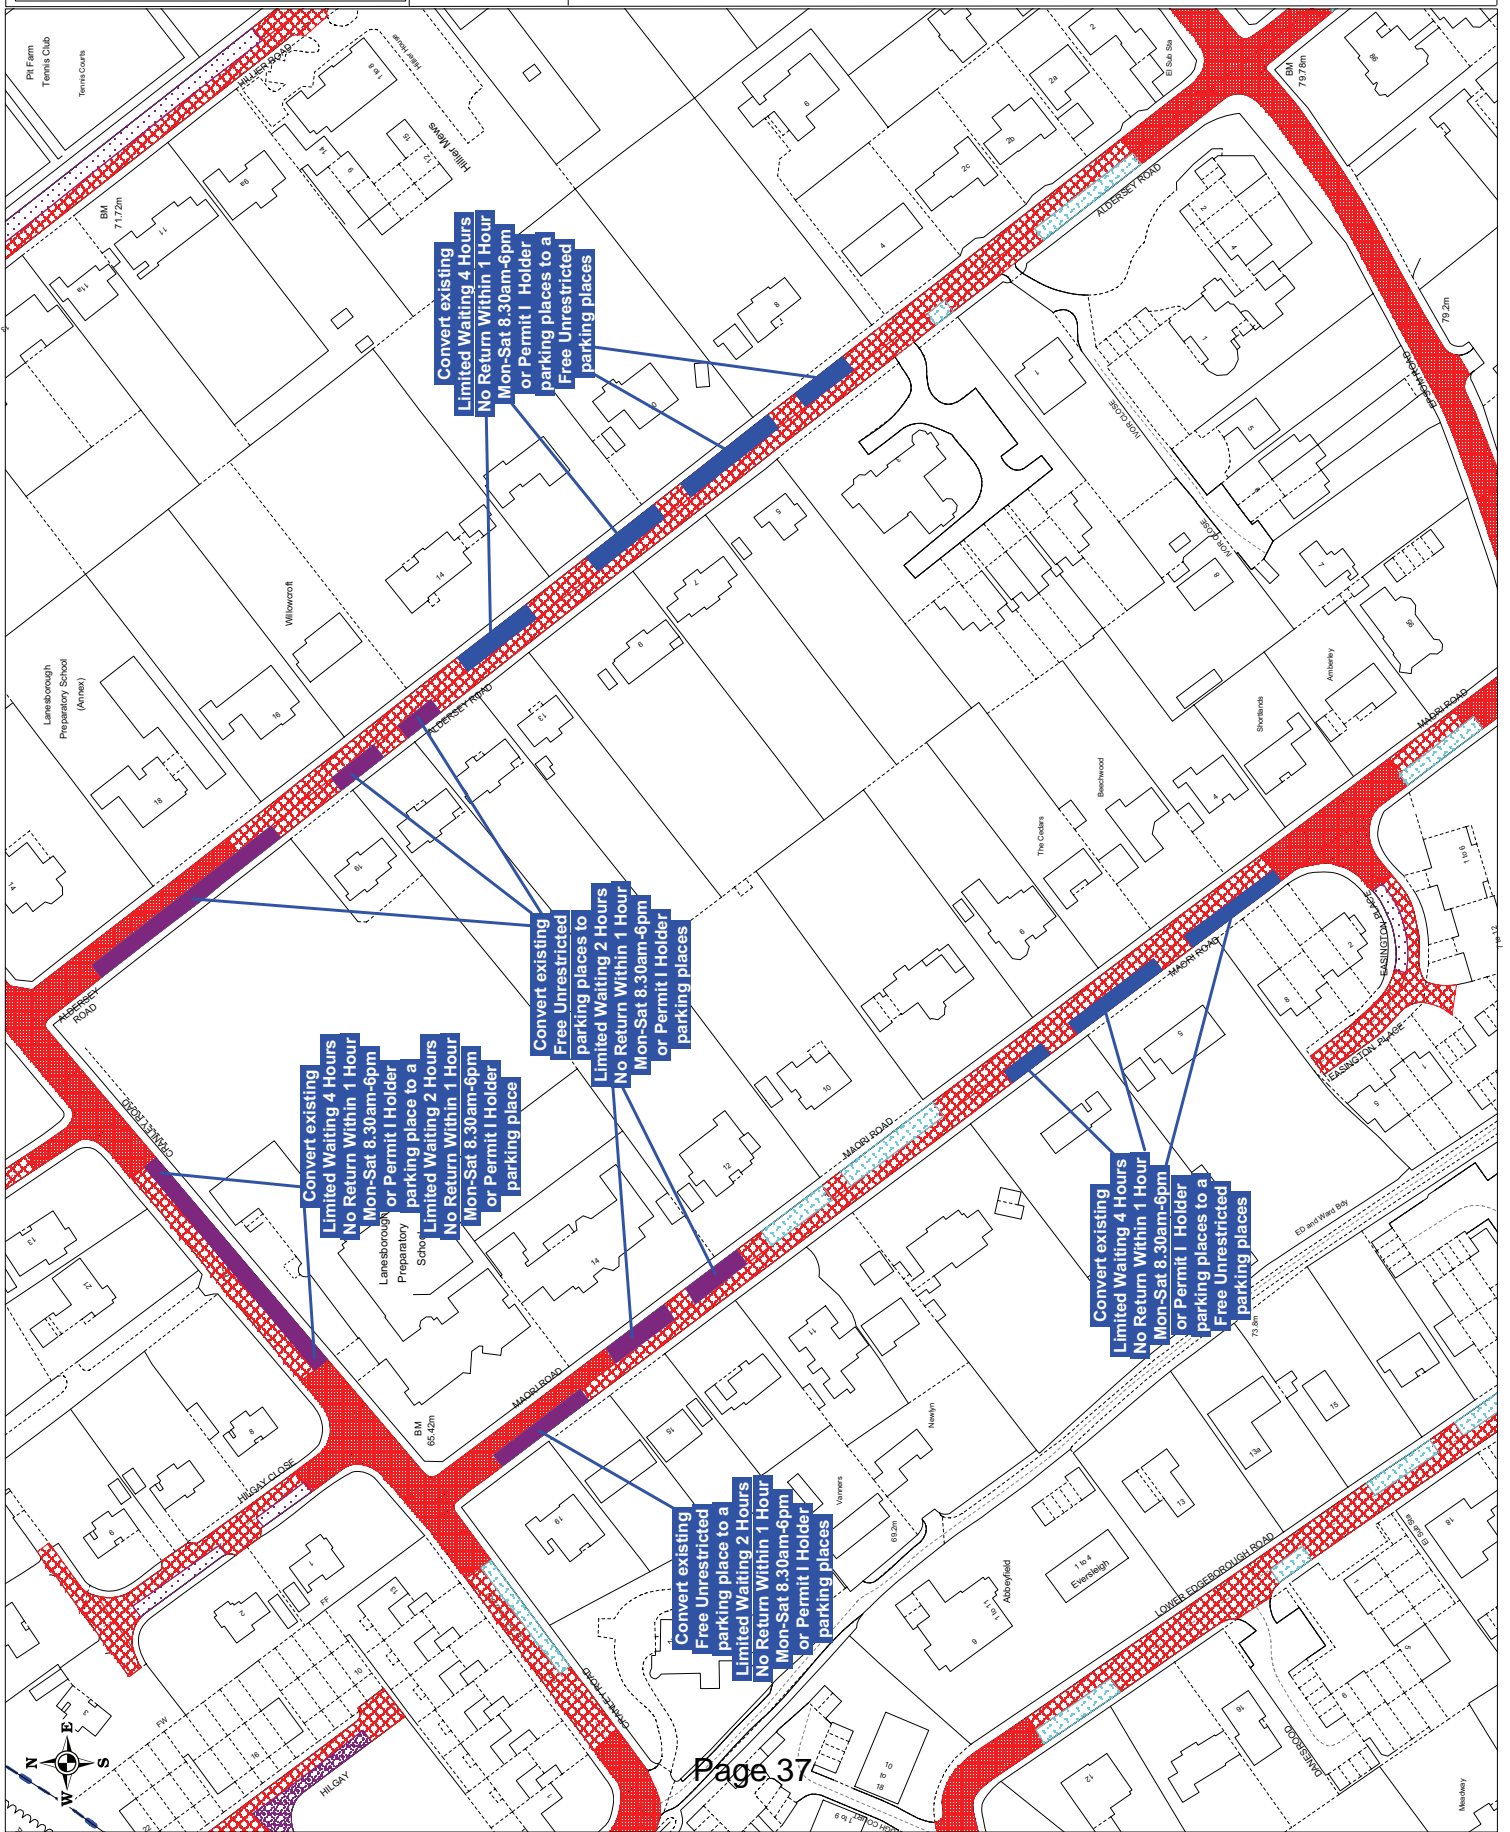

ITEM 7

- Key to Existing Restriction Types Displayed
- No Waiting At Any Time
 - No Waiting Mon-Sat 8.30am-6pm
 - Free Parking Places With Waiting Permitted For Any Period Without Time Limit
 - Limited Waiting 2 Hours No Return Within 1 Hour
 - Limited Waiting 4 Hours No Return Within 1 Hour

Reproduced from Ordnance Survey Material.
 © HMSO Crown Copyright. All rights reserved.
 Licence No: 100019625, 2013



SURREY
 COUNTY COUNCIL



GUILDFORD
 BOROUGH

DRAWING TITLE
**Guildford On-Street Parking Review
 Proposals highlighted - Aldersey,
 Cranley, Hillier and Tornead Roads**

SCALE	1 : 1250 at A3
DATE	02/07/2013
DRAWING No.	GBC/A/PH/Prop/high24
DRAWN BY	ANDREW HARRON

