

Key to Existing Restriction Types Displayed

	WVAAT
	No Waiting Mon-Sat 8.30am-6pm
	No Waiting At Any Time/No Loading Mon-Sat 8.30am-6pm
	No Waiting At Any Time/No Loading Mon-Sat 8.30am-6pm
	Permit D Holders Only Mon-Sat 8.30am-6pm
	Pay At Machine Display Ticket, Maximum Stay 2 Hours Mon-Sat 8.30am-6pm
	Pay At Machine Display Ticket, Maximum Stay 2 Hours Mon-Sat 8.30am-6pm
	Permit A Holders Only Mon-Sat 8.30am-6pm
	Limited Waiting 2 Hours No Return Within Hours
	Limited Waiting 2 Hours No Return Within Hours
	Limited Waiting 2 Hours No Return Within Hours

Reproduced from Ordnance Survey Material.
 © NISQ Crown Copyright. All rights reserved.
 Licence No. 100019625, 2013



SURREY COUNTY COUNCIL



GUILDFORD BOROUGH

DRAWING TITLE
 Guildford On-Street Parking Review
 Proposals highlighted - Dene, Denmark,
 & London Rds and Eastgate Gdns


SCALE 1 : 1250 at A3


DATE 02/07/2013

DRAWING No. GBC/PH/Prop/13/17

DRAWN BY ANDREW HARRON

ITEM 7

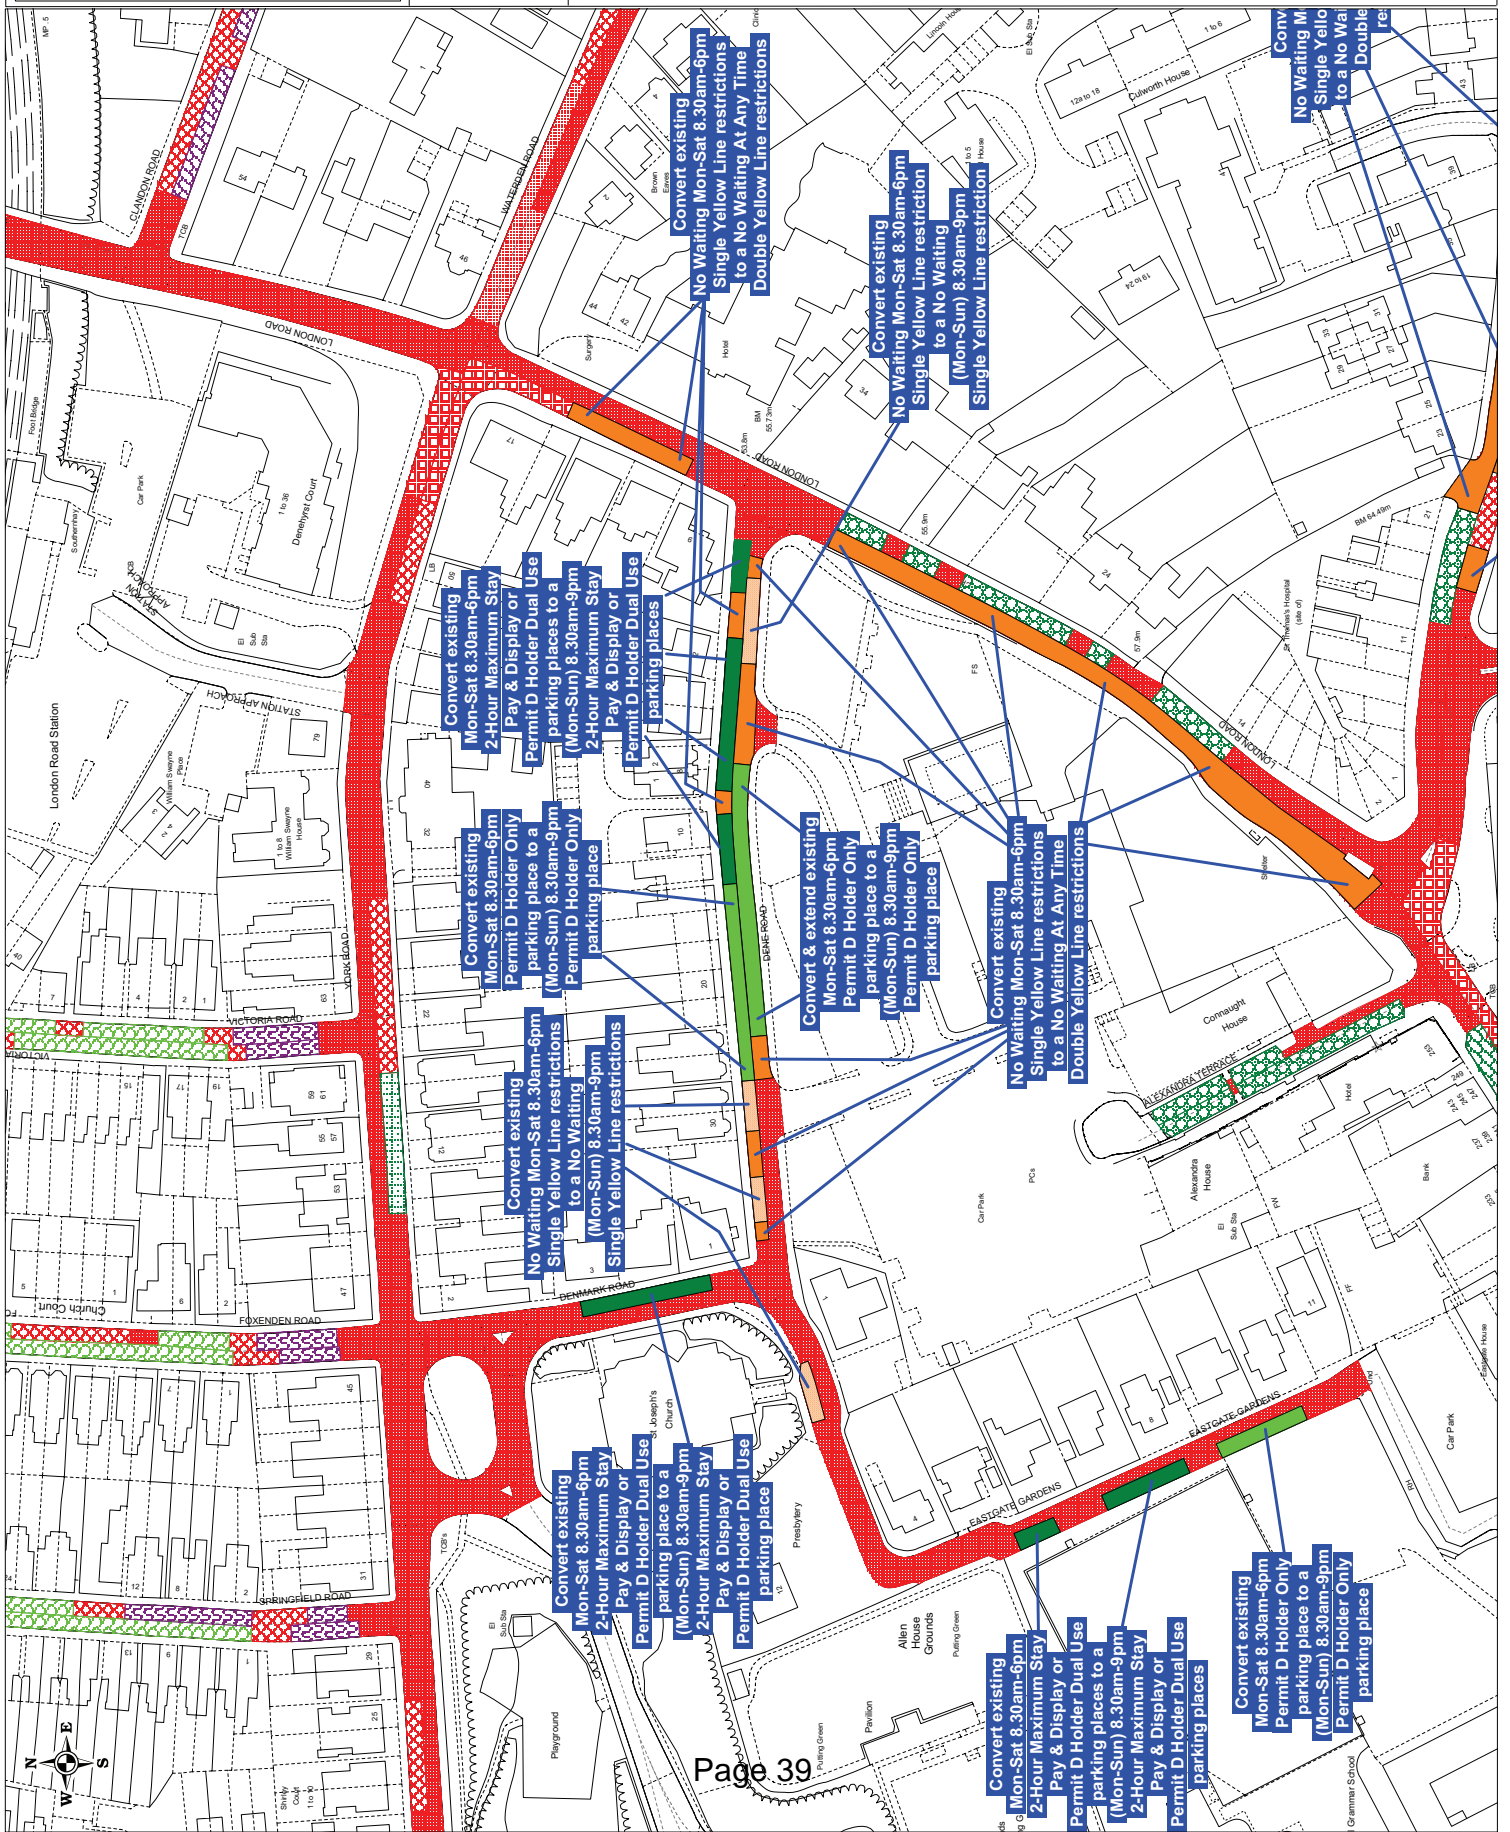

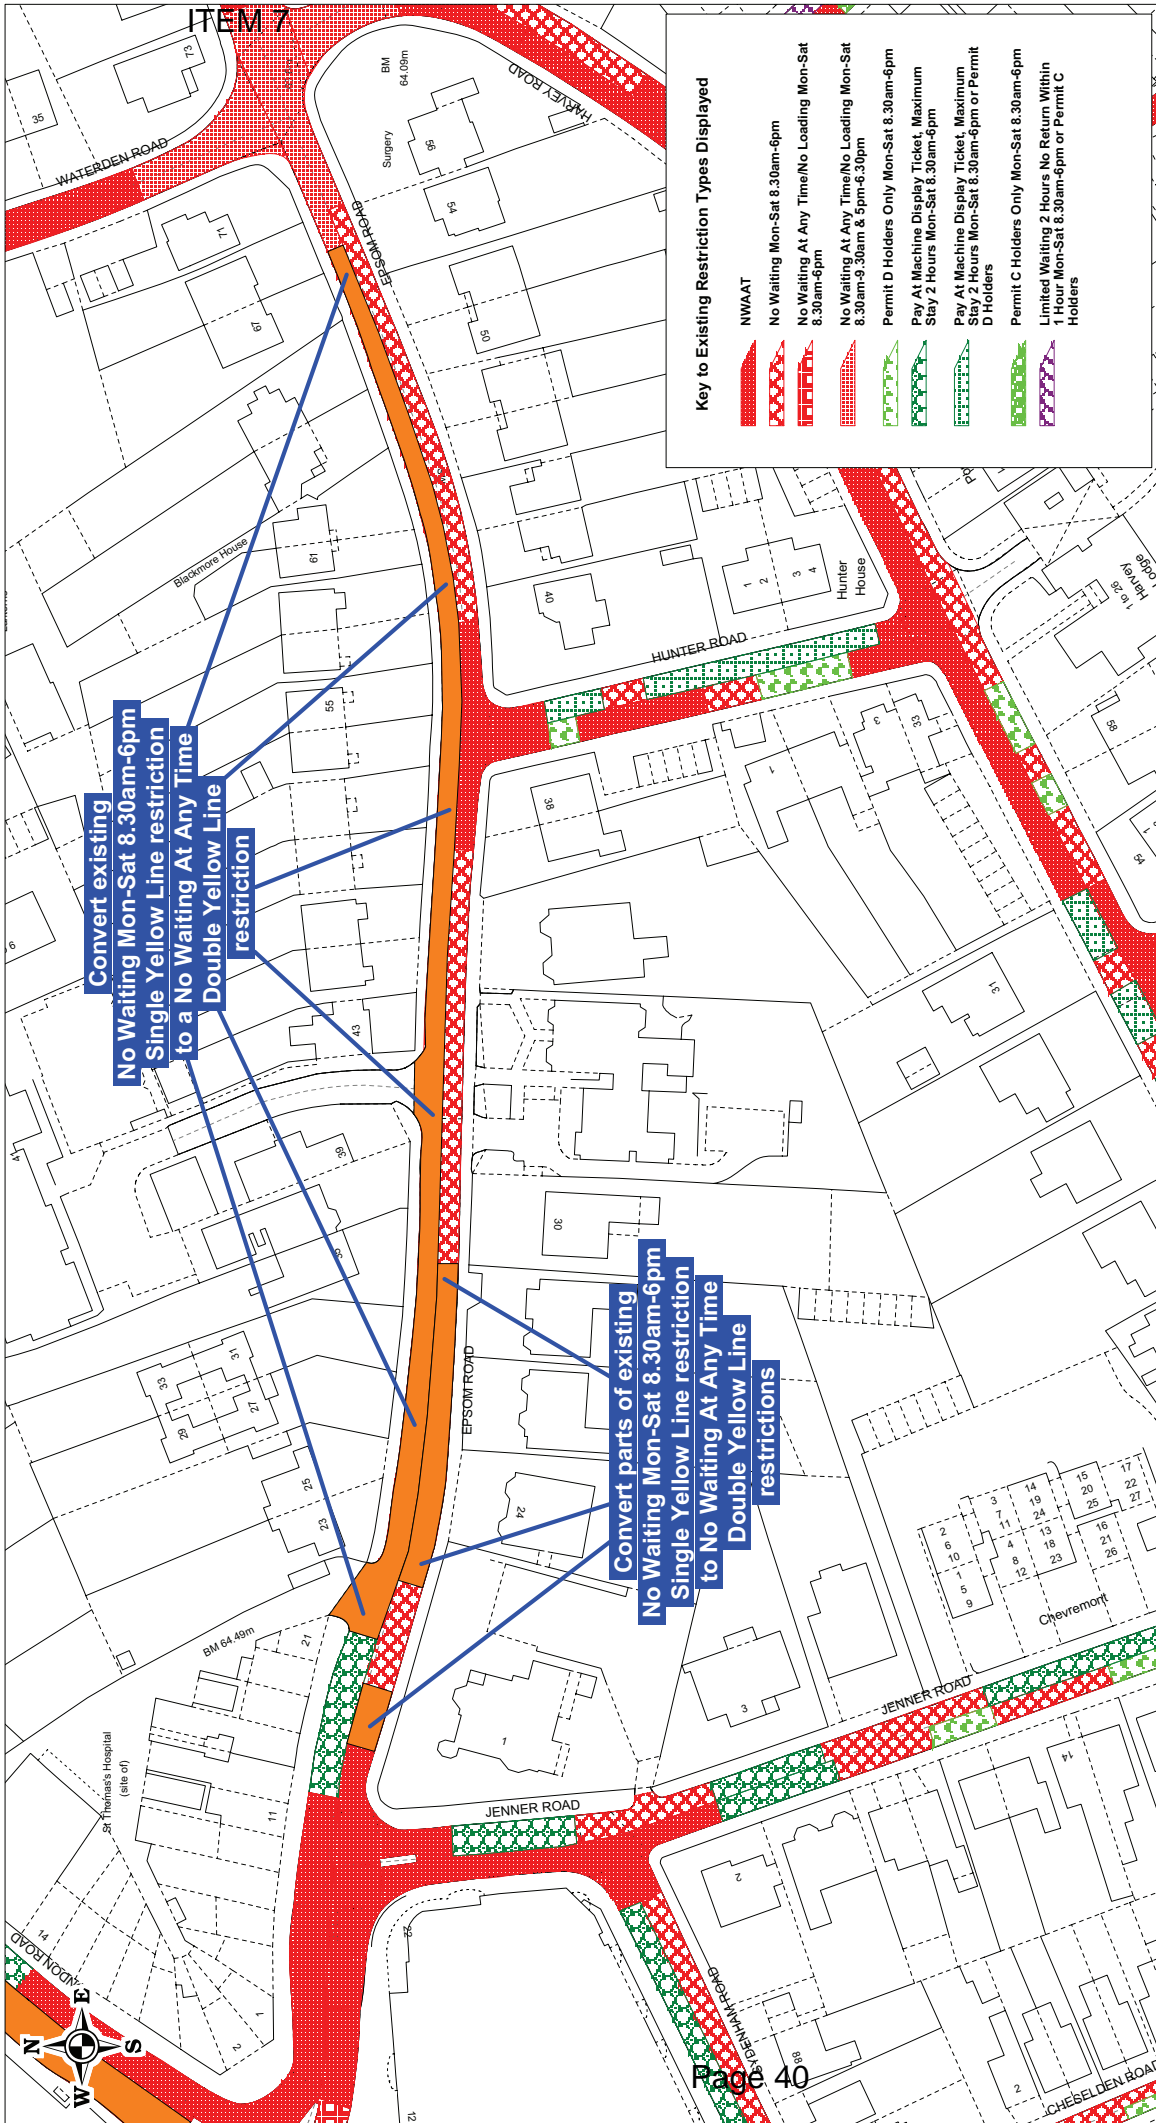

<p>Reproduced from Ordnance Survey Material. HM/SO Crown Copyright. All rights reserved. Guildford Borough Council Licence No. 100019625, 2013</p>		<p>SCALE 1 : 1250 at A4</p>
<p>Guildford On-Street Parking Review Proposal highlighted - Epsom Road</p>		<p>DATE 02/07/2013</p>
<p>Guildford BOROUGH</p>		<p>DRAWING No. GBC/APH/Prop/Highlight18</p>
<p>SURREY COUNTY COUNCIL</p>		<p>DRAWN BY ANDREW HARKIN</p>