

Key to Existing Restriction Types Displayed
 No Waiting at Any Time
 No Waiting 8.30am-6pm
 No Waiting 8.30am-6pm or Permit J Holders

Reproduced from Ordnance Survey Material.
 © NISQ Crown Copyright. All rights reserved.
 Ordnance Survey Licence No. 100019625, 2013



GUILDFORD
BOROUGH

DRAWING TITLE
 Onslow Village - Proposal to
 Extend CPZ Consulted Upon at
 Public Exhibitions (Plan 2 of 4)


SCALE 1 : 1250 at A3

DATE 16/08/2013

DRAWING No. GBC/A/PH/EN/00CPZ2

DRAWN BY ANDREW HARKIN

ITEM 8

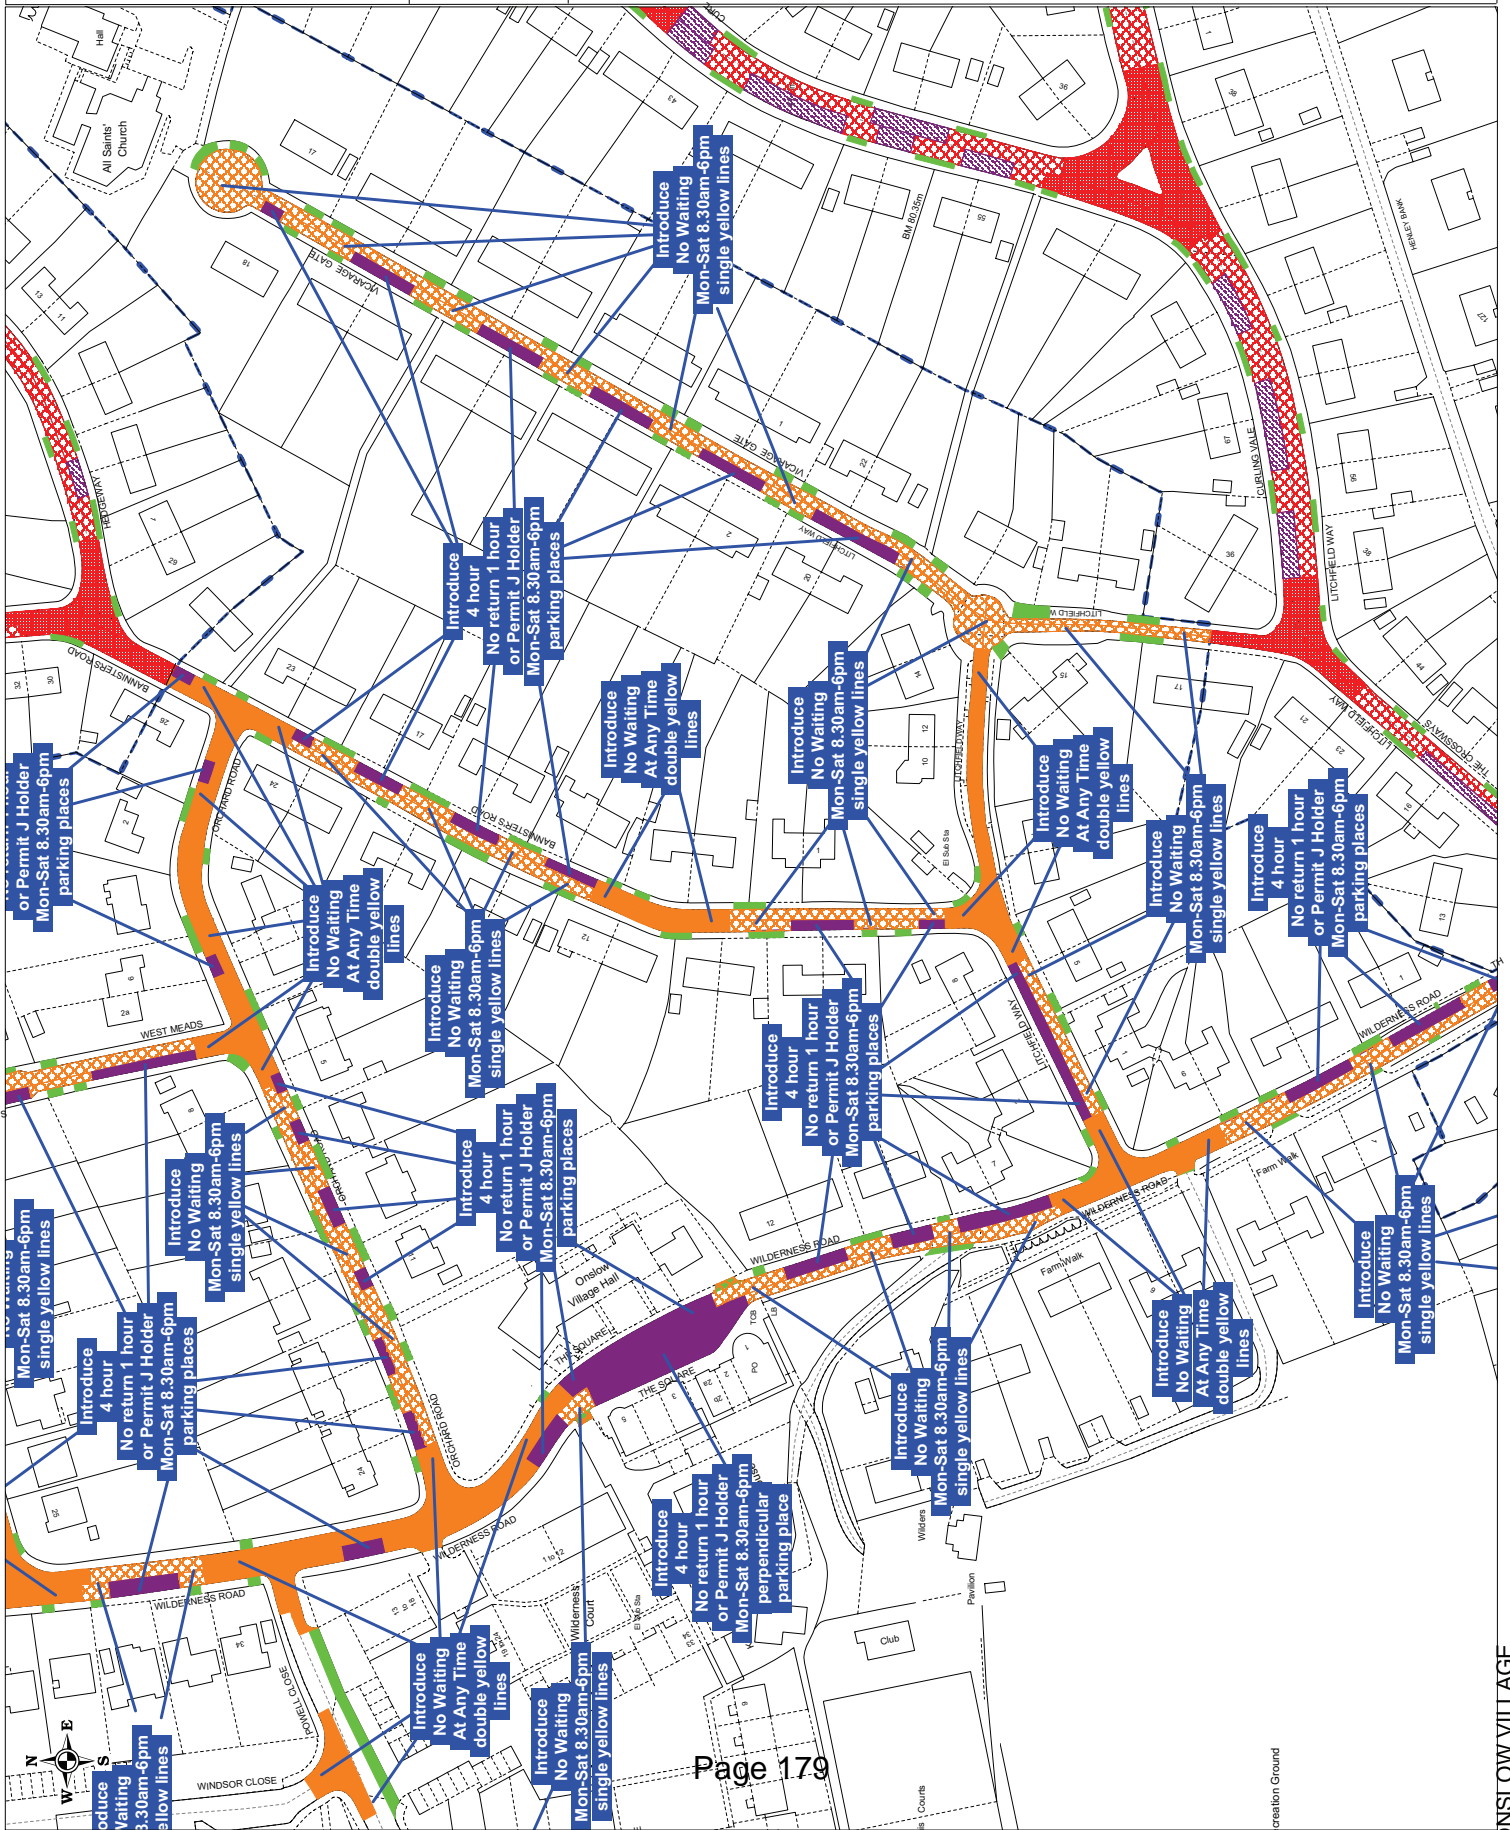

This page is intentionally left blank