

Key to Existing Restriction Types as Displayed

- No Waiting at Any Time
- No Waiting Mon-Sat 8.30am-6pm
- No Waiting Mon-Sat 8.30am-6pm for Permit J holders
- 1 Hour Waiting at Any Time for Permit J holders


Reproduced from Ordnance Survey Material.
 © NISCO Crown Copyright. All rights reserved.
 Licence No. 100019625, 2013



DRAWING TITLE
 Onslow Village -
 More Limited CPZ Extension
 Option (Plan 1 of 3)

ITEM 8

SCALE	1 : 1250 at A3
DATE	16/08/2013
DRAWING No.	GBC/APH/Rev05/CPZ1
DRAWN BY	ANDREW HARRON

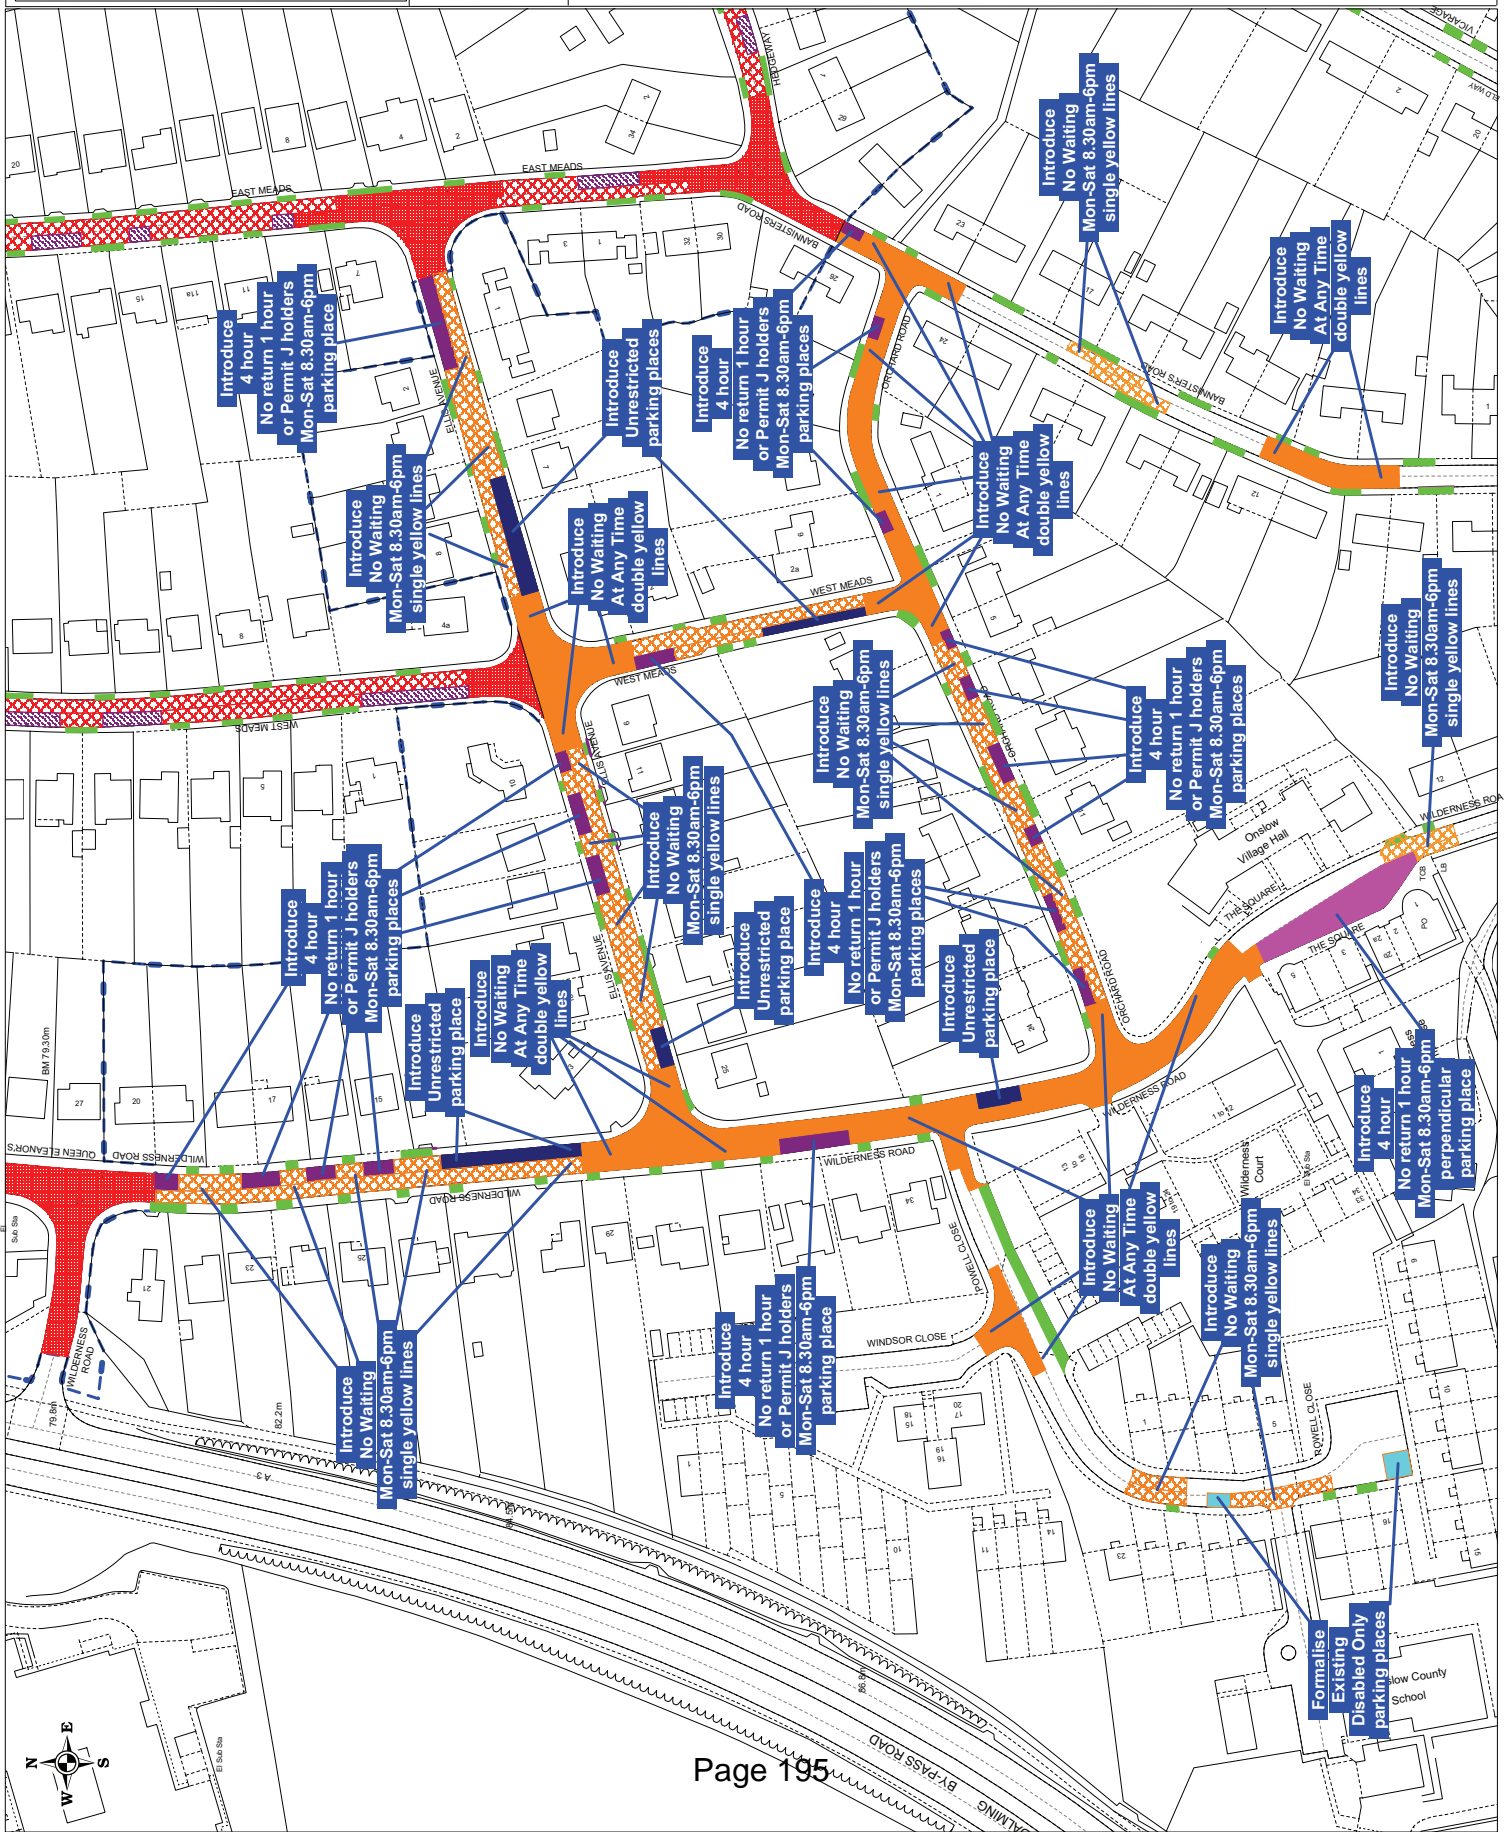

This page is intentionally left blank