



Indicative Carriageway Option 1

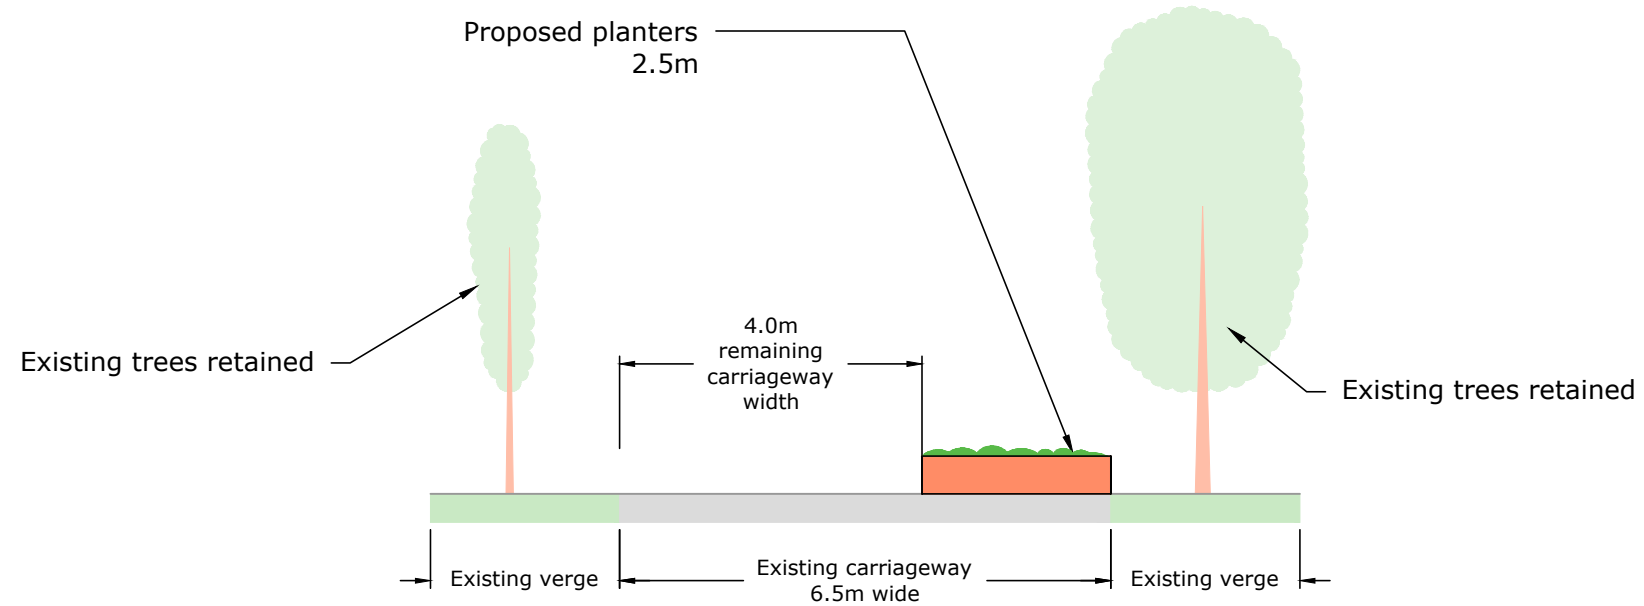

Indicative Carriageway Option 2

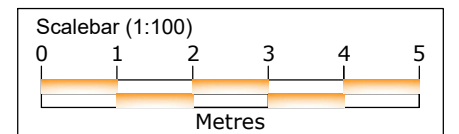

Notes:

- Proposed planters to be timber construction and should not obstruct forward visibility on New Road between the heights of 600mm and 2m above ground level. In order to achieve this, any vegetation in the planter should be of a low level variety such that the combined height of proposed planters and vegetation does not to exceed 600mm above ground; alternatively, an appropriate species of 'street' tree may be specified with a minimum clear height of 2m beneath the crown.
- Appropriate highway signage, markings and street lighting specification are to be specified at the detailed design stage.



84 North Street
Guildford
Surrey
GU1 4AU
T: 01483 531 300

Golden Cross House
8 Duncannon Street
London
WC2N 4JF
T: 020 8065 5208

www.motion.co.uk

Project:
New Road, Esher

Title:
Proposed Highway Improvements
Indicative Cross Sections

Scale: 1:100 (@ A3)

Notes:

Drawing:
2111029-03

Revision:
-

This page is intentionally left blank