


Page 166

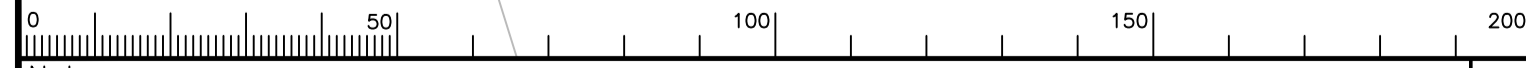

Notes

Rev.	Description	Drwn	Sig.	Date	Chkd	Sig.	Date	Appr	Sig.	Date

North Point	Project																		
	Based upon the Ordnance Survey mapping with the permission of the Controller of Her Majesty's Stationery Office. Crown copyright. Unauthorised reproduction infringes Crown copyright and may lead to prosecution or civil proceedings. Surrey County Council LA 076872, 2002.																		
	<table border="1"> <tr> <td>Drawn by</td> <td>CS</td> <td>Sig.</td> <td>CS</td> <td>Date</td> <td>FEB 21</td> </tr> <tr> <td>Checked by originator</td> <td>SP</td> <td>Sig.</td> <td>SP</td> <td>Date</td> <td>FEB 21</td> </tr> <tr> <td>Approved by</td> <td>Sig.</td> <td></td> <td></td> <td>Date</td> <td></td> </tr> </table>	Drawn by	CS	Sig.	CS	Date	FEB 21	Checked by originator	SP	Sig.	SP	Date	FEB 21	Approved by	Sig.			Date	
	Drawn by	CS	Sig.	CS	Date	FEB 21													
Checked by originator	SP	Sig.	SP	Date	FEB 21														
Approved by	Sig.			Date															
Project <b>SMALLFIELD PEDESTRIAN SAFETY AND ACCESSIBILITY SCHEME</b> PUBLIC CONSULTATION SCHEME PROPOSALS OVERVIEW																			

Contract Sheet No.	PC0968
Drawing No.	PC0968-001
Rev.	-
Classification	PRESENTATION

**SURREY COUNTY COUNCIL**  
Surrey's Future. Together for Surrey.

ITEM 8

A1

This page is intentionally left blank