


A24 Ashley Avenue Jct. South Street & Ashley Road, Epsom

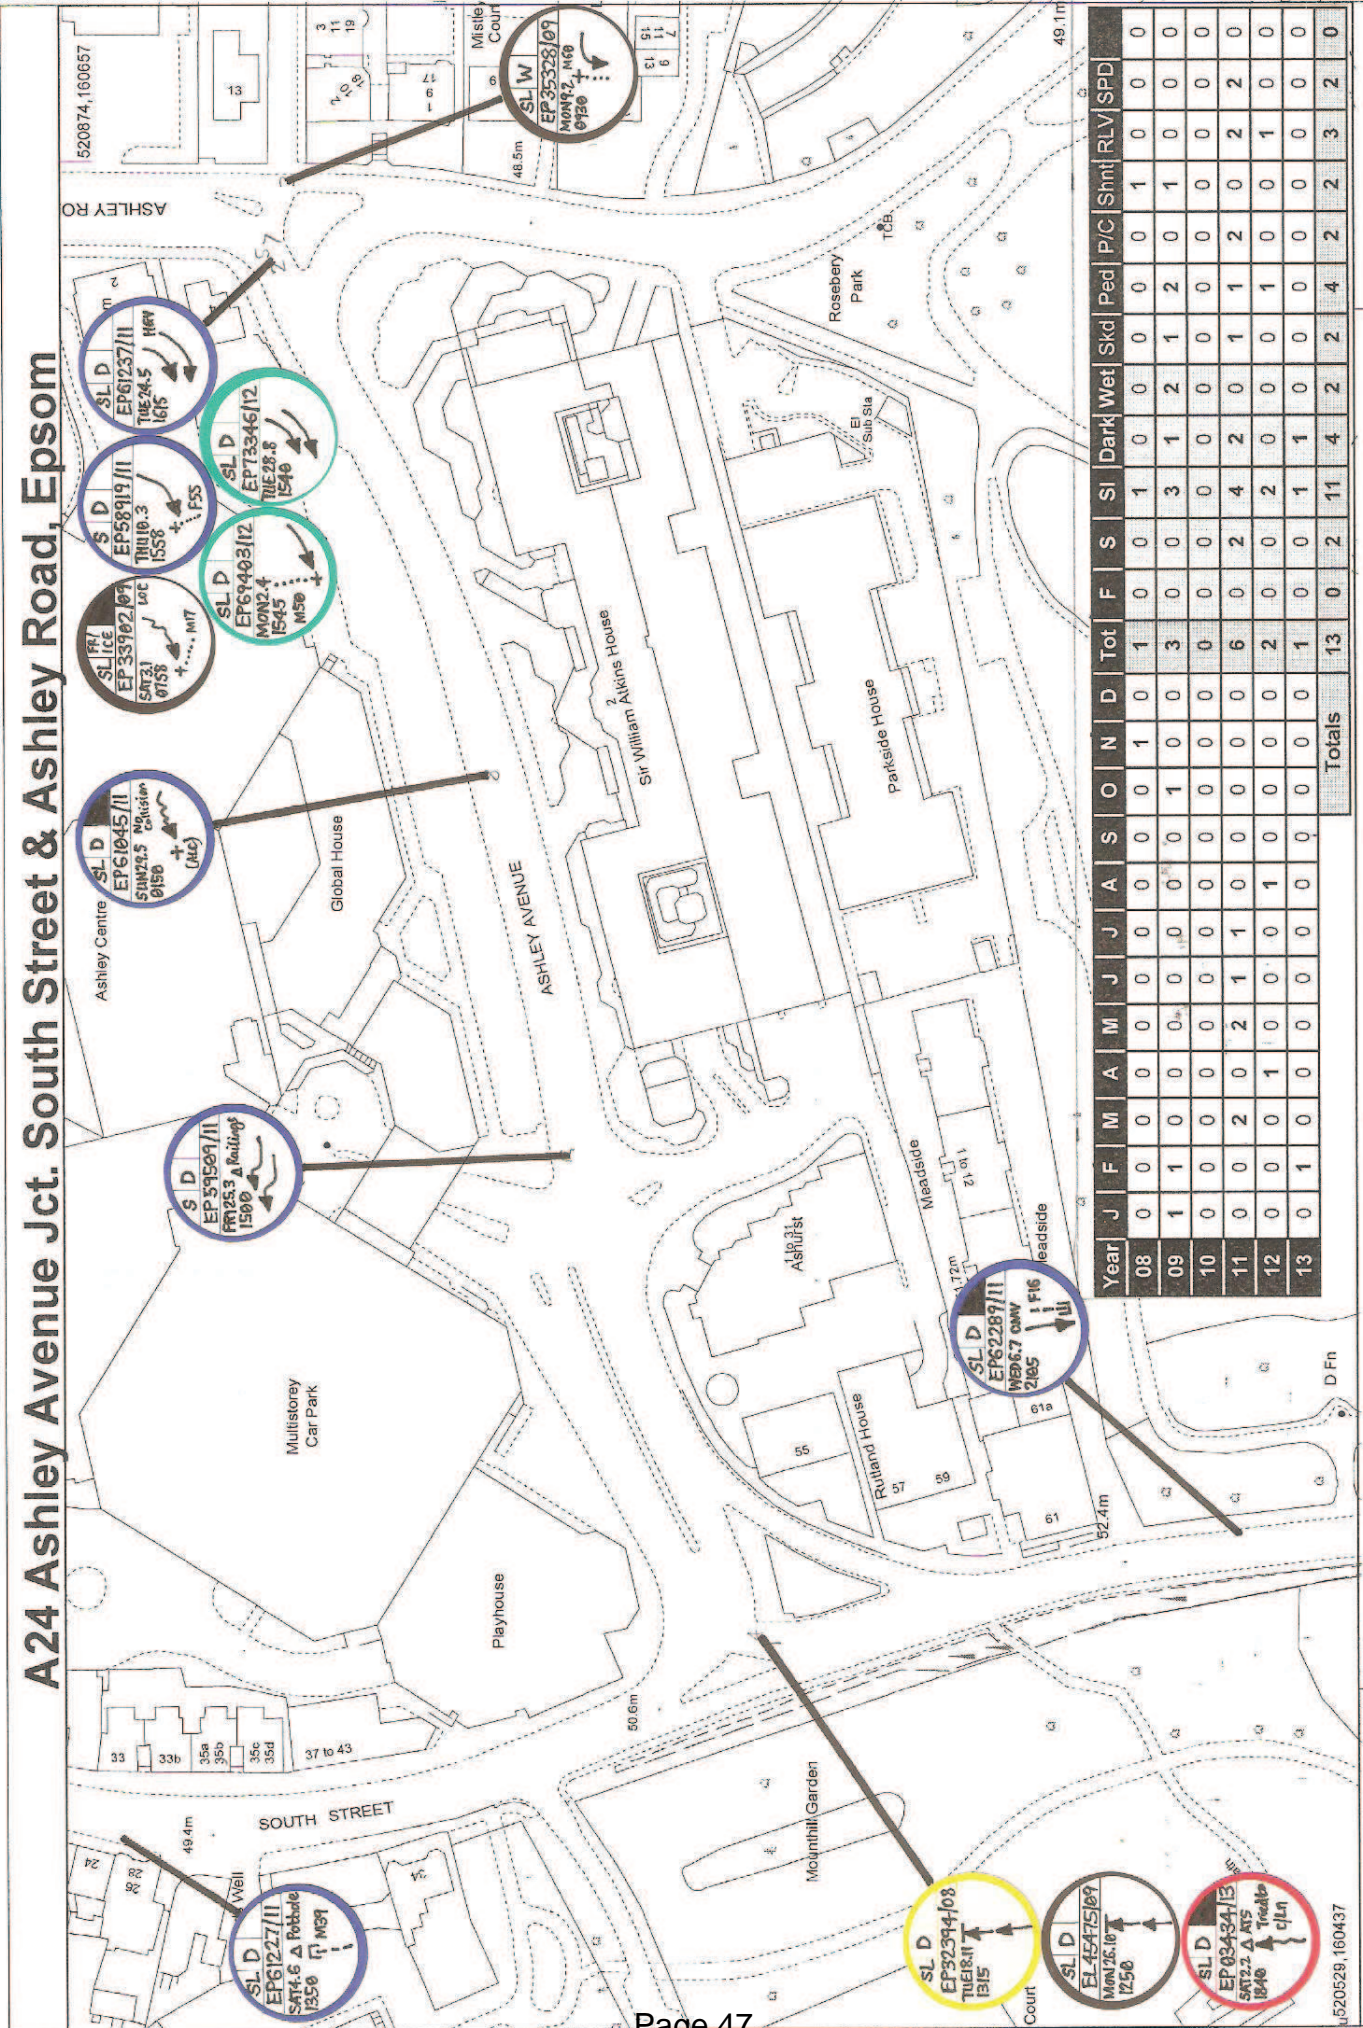

Year	J	F	M	A	M	J	J	A	S	O	N	D	Tot	F	S	SI	Dark	Wet	Skd	Ped	P/C	Shmt	RLV	SPD		
08	0	0	0	0	0	0	0	0	0	0	0	0	1	0	0	1	0	0	0	0	0	0	1	0	0	0
09	1	1	0	0	0	0	0	0	0	0	0	0	3	0	0	3	1	2	1	2	0	1	0	0	0	0
10	0	0	0	0	0	0	0	0	0	0	0	0	0	0	0	0	0	0	0	0	0	0	0	0	0	0
11	0	0	0	2	0	2	1	1	0	0	0	0	6	0	2	4	2	0	1	2	0	2	0	2	2	0
12	0	0	0	1	0	0	0	1	0	0	0	0	2	0	0	2	0	0	0	1	0	0	1	0	0	0
13	0	1	0	0	0	0	0	0	0	0	0	0	1	0	0	1	1	0	0	0	0	0	0	0	0	0
Totals													13	0	2	11	4	2	2	4	2	2	3	2	0	

Date: 16/07/2013

Surrey County Council, LA076872, 1998.

Reproduced from the Ordnance Survey mapping with the permission of the Controller of Her Majesty's Stationery Office © Crown copyright. Unauthorised reproduction infringes Crown copyright and may lead to prosecution or civil proceedings.

Scale 1:1250

J520529, 160437

This page is intentionally left blank