


Public Footpath 599/600/601 Witley

Proposed Diversion & Extinguishment

ITEM 12

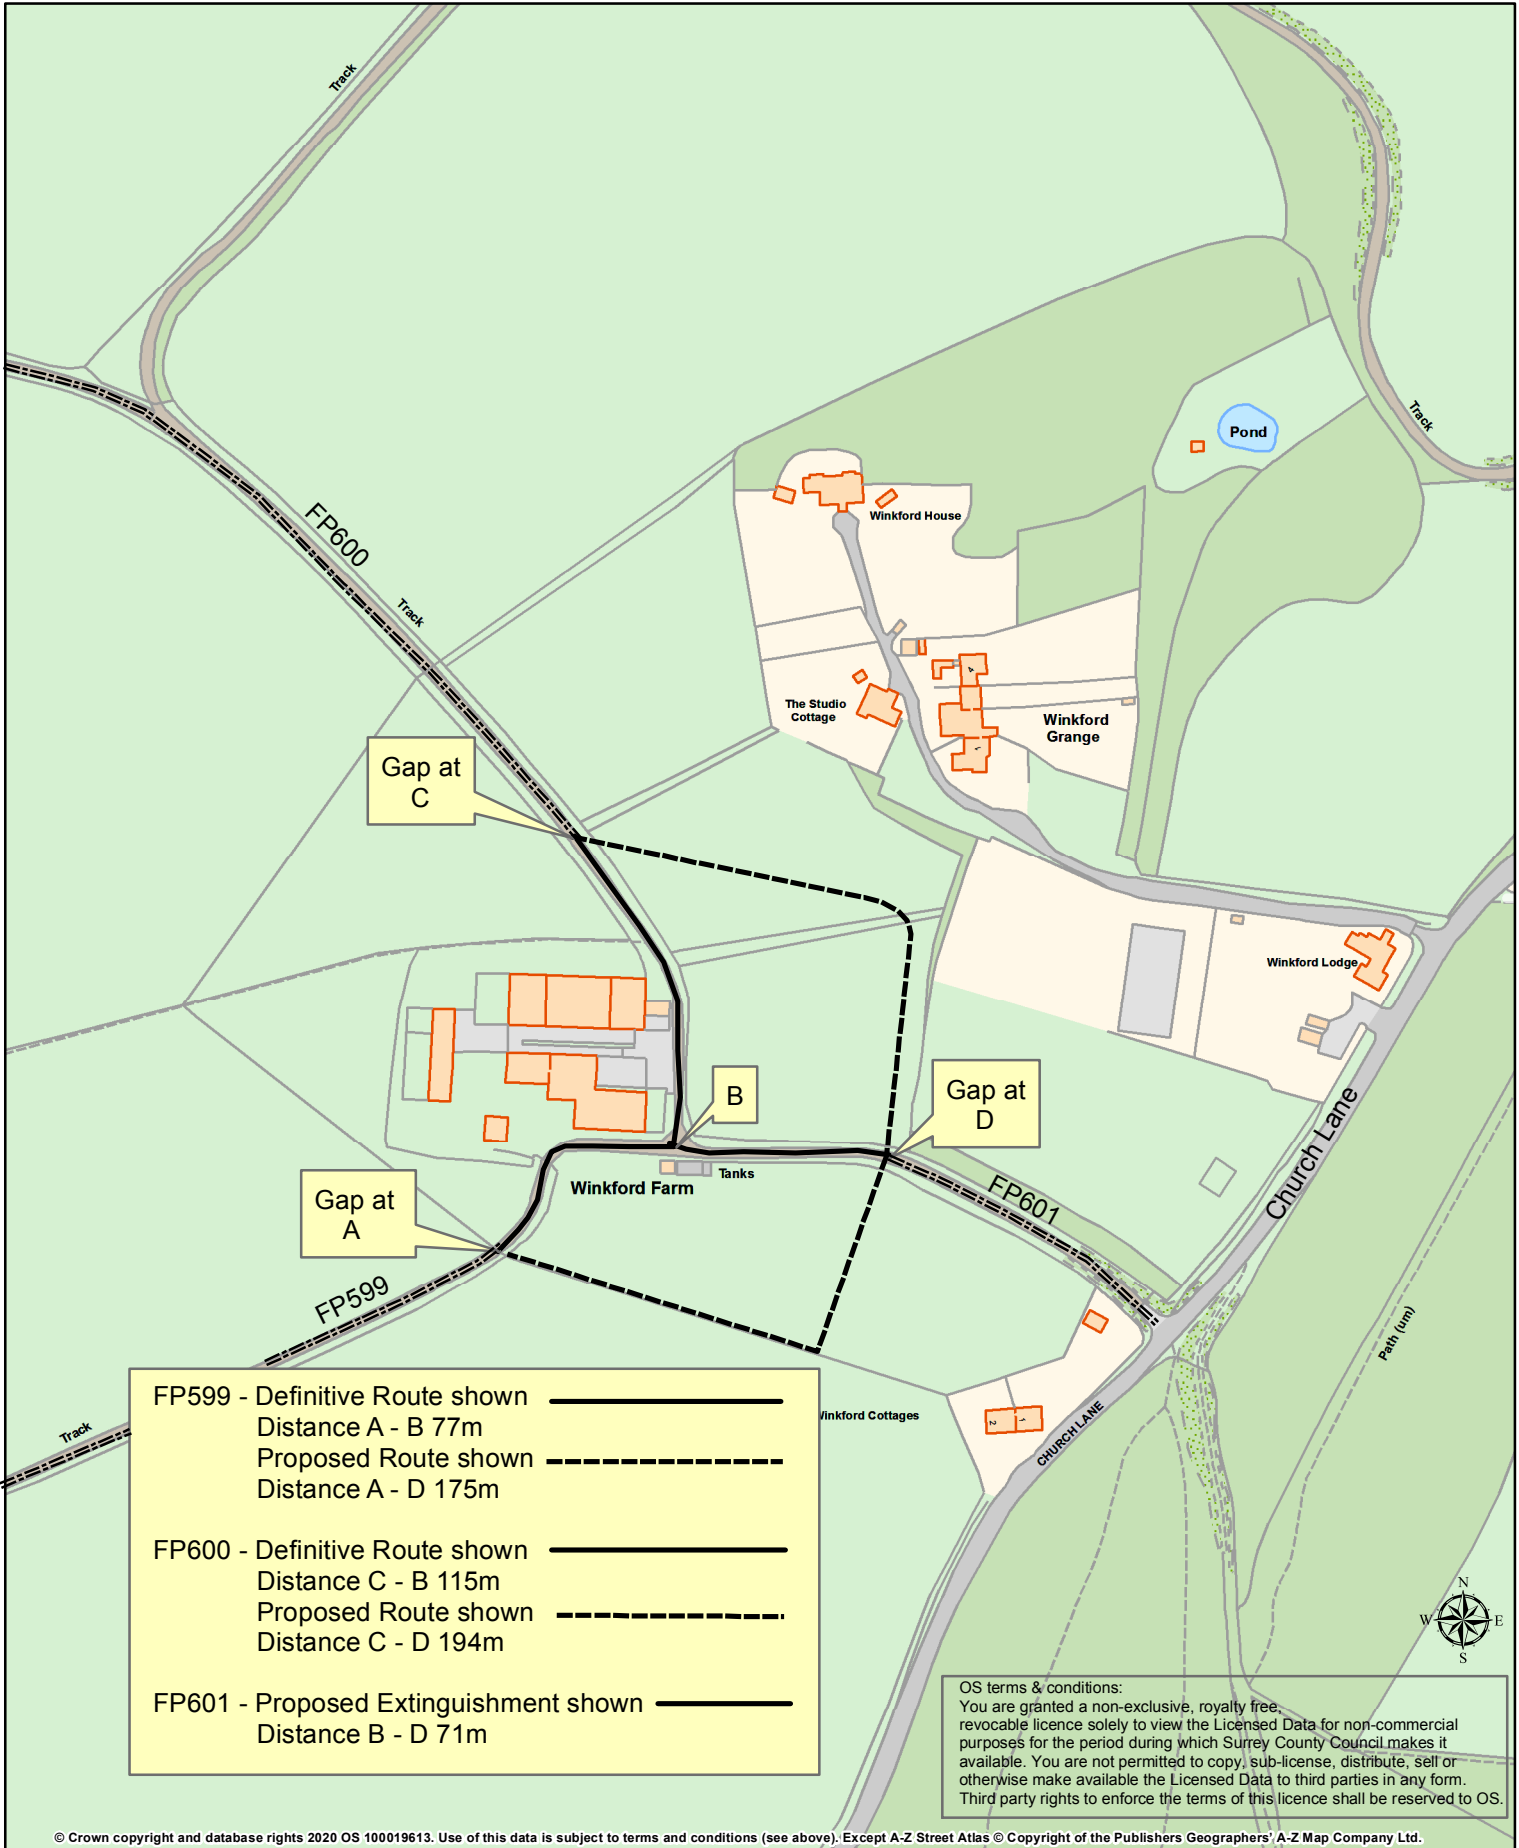

Borough of Waverley
Parish of Witley

Grid Ref at 'A'
493943 138939
Drawing No. 3/1/16/H44
Drawn by AW 08/20
Scale 1:2500 at A4



This page is intentionally left blank