


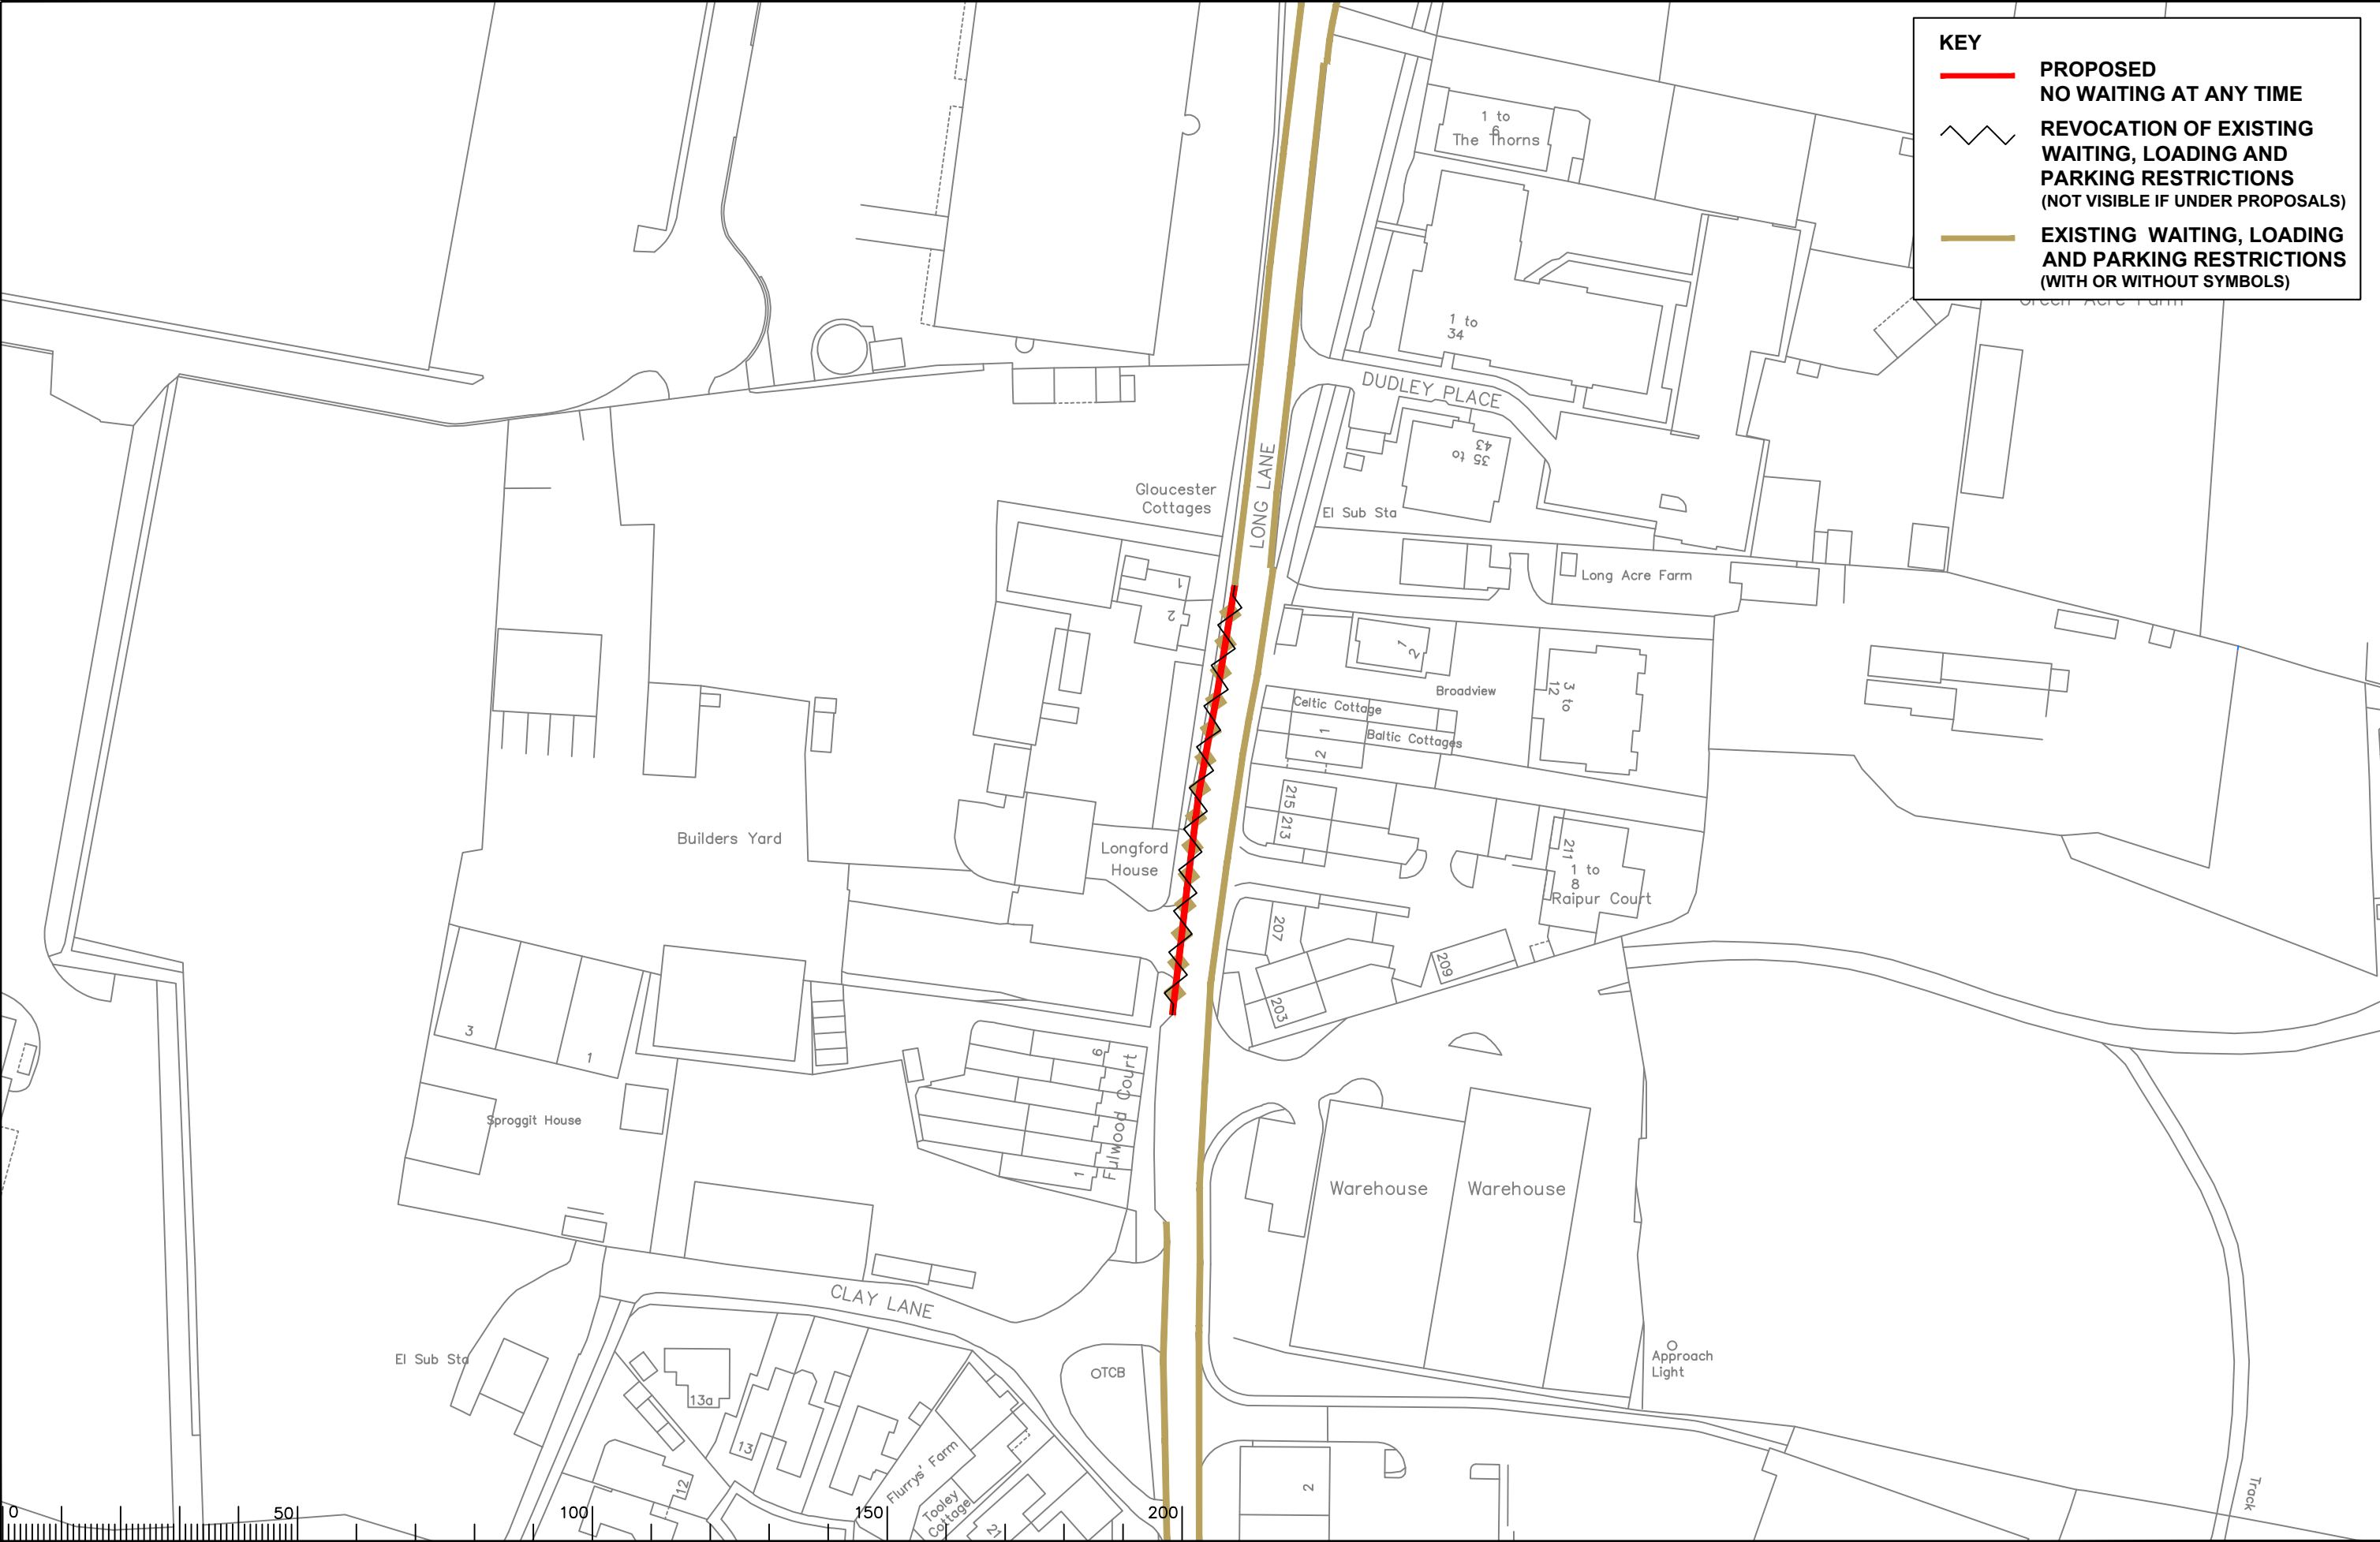


**KEY**

-  **PROPOSED NO WAITING AT ANY TIME**
-  **REVOCATION OF EXISTING WAITING, LOADING AND PARKING RESTRICTIONS (NOT VISIBLE IF UNDER PROPOSALS)**
-  **EXISTING WAITING, LOADING AND PARKING RESTRICTIONS (WITH OR WITHOUT SYMBOLS)**




Page 43

Notes

Rev.	Description	Drwn	Sig.	Date	Chkd	Sig.	Date	Appr	Sig.	Date

Rev.	Description	Drwn	Sig.	Date	Chkd	Sig.	Date	Appr	Sig.	Date

North Point



Based upon the Ordnance Survey mapping with the permission of the Controller of Her Majesty's Stationery Office. © Crown copyright. Unauthorised reproduction infringes Crown copyright and may lead to prosecution or civil proceedings. Surrey County Council LA 076872 1996.

Drawn by	JR	Sig.	JR	Date	2022
Checked by	RH	Sig.	RH	Date	2022
Approved by	DC	Sig.	DC	Date	2022

Project: SPELTHORNE DPE

Drawing: Implemented Traffic Orders



**SURREY COUNTY COUNCIL**  
Sustainable Development  
Head of Transport  
S.A. Lee  
01430 25000

Project No.	3282/SPEL
Contract Sheet No.	
Drawing No.	2022-1
Rev.	
Classification	ADVERTISED

SHEET OF

This page is intentionally left blank