


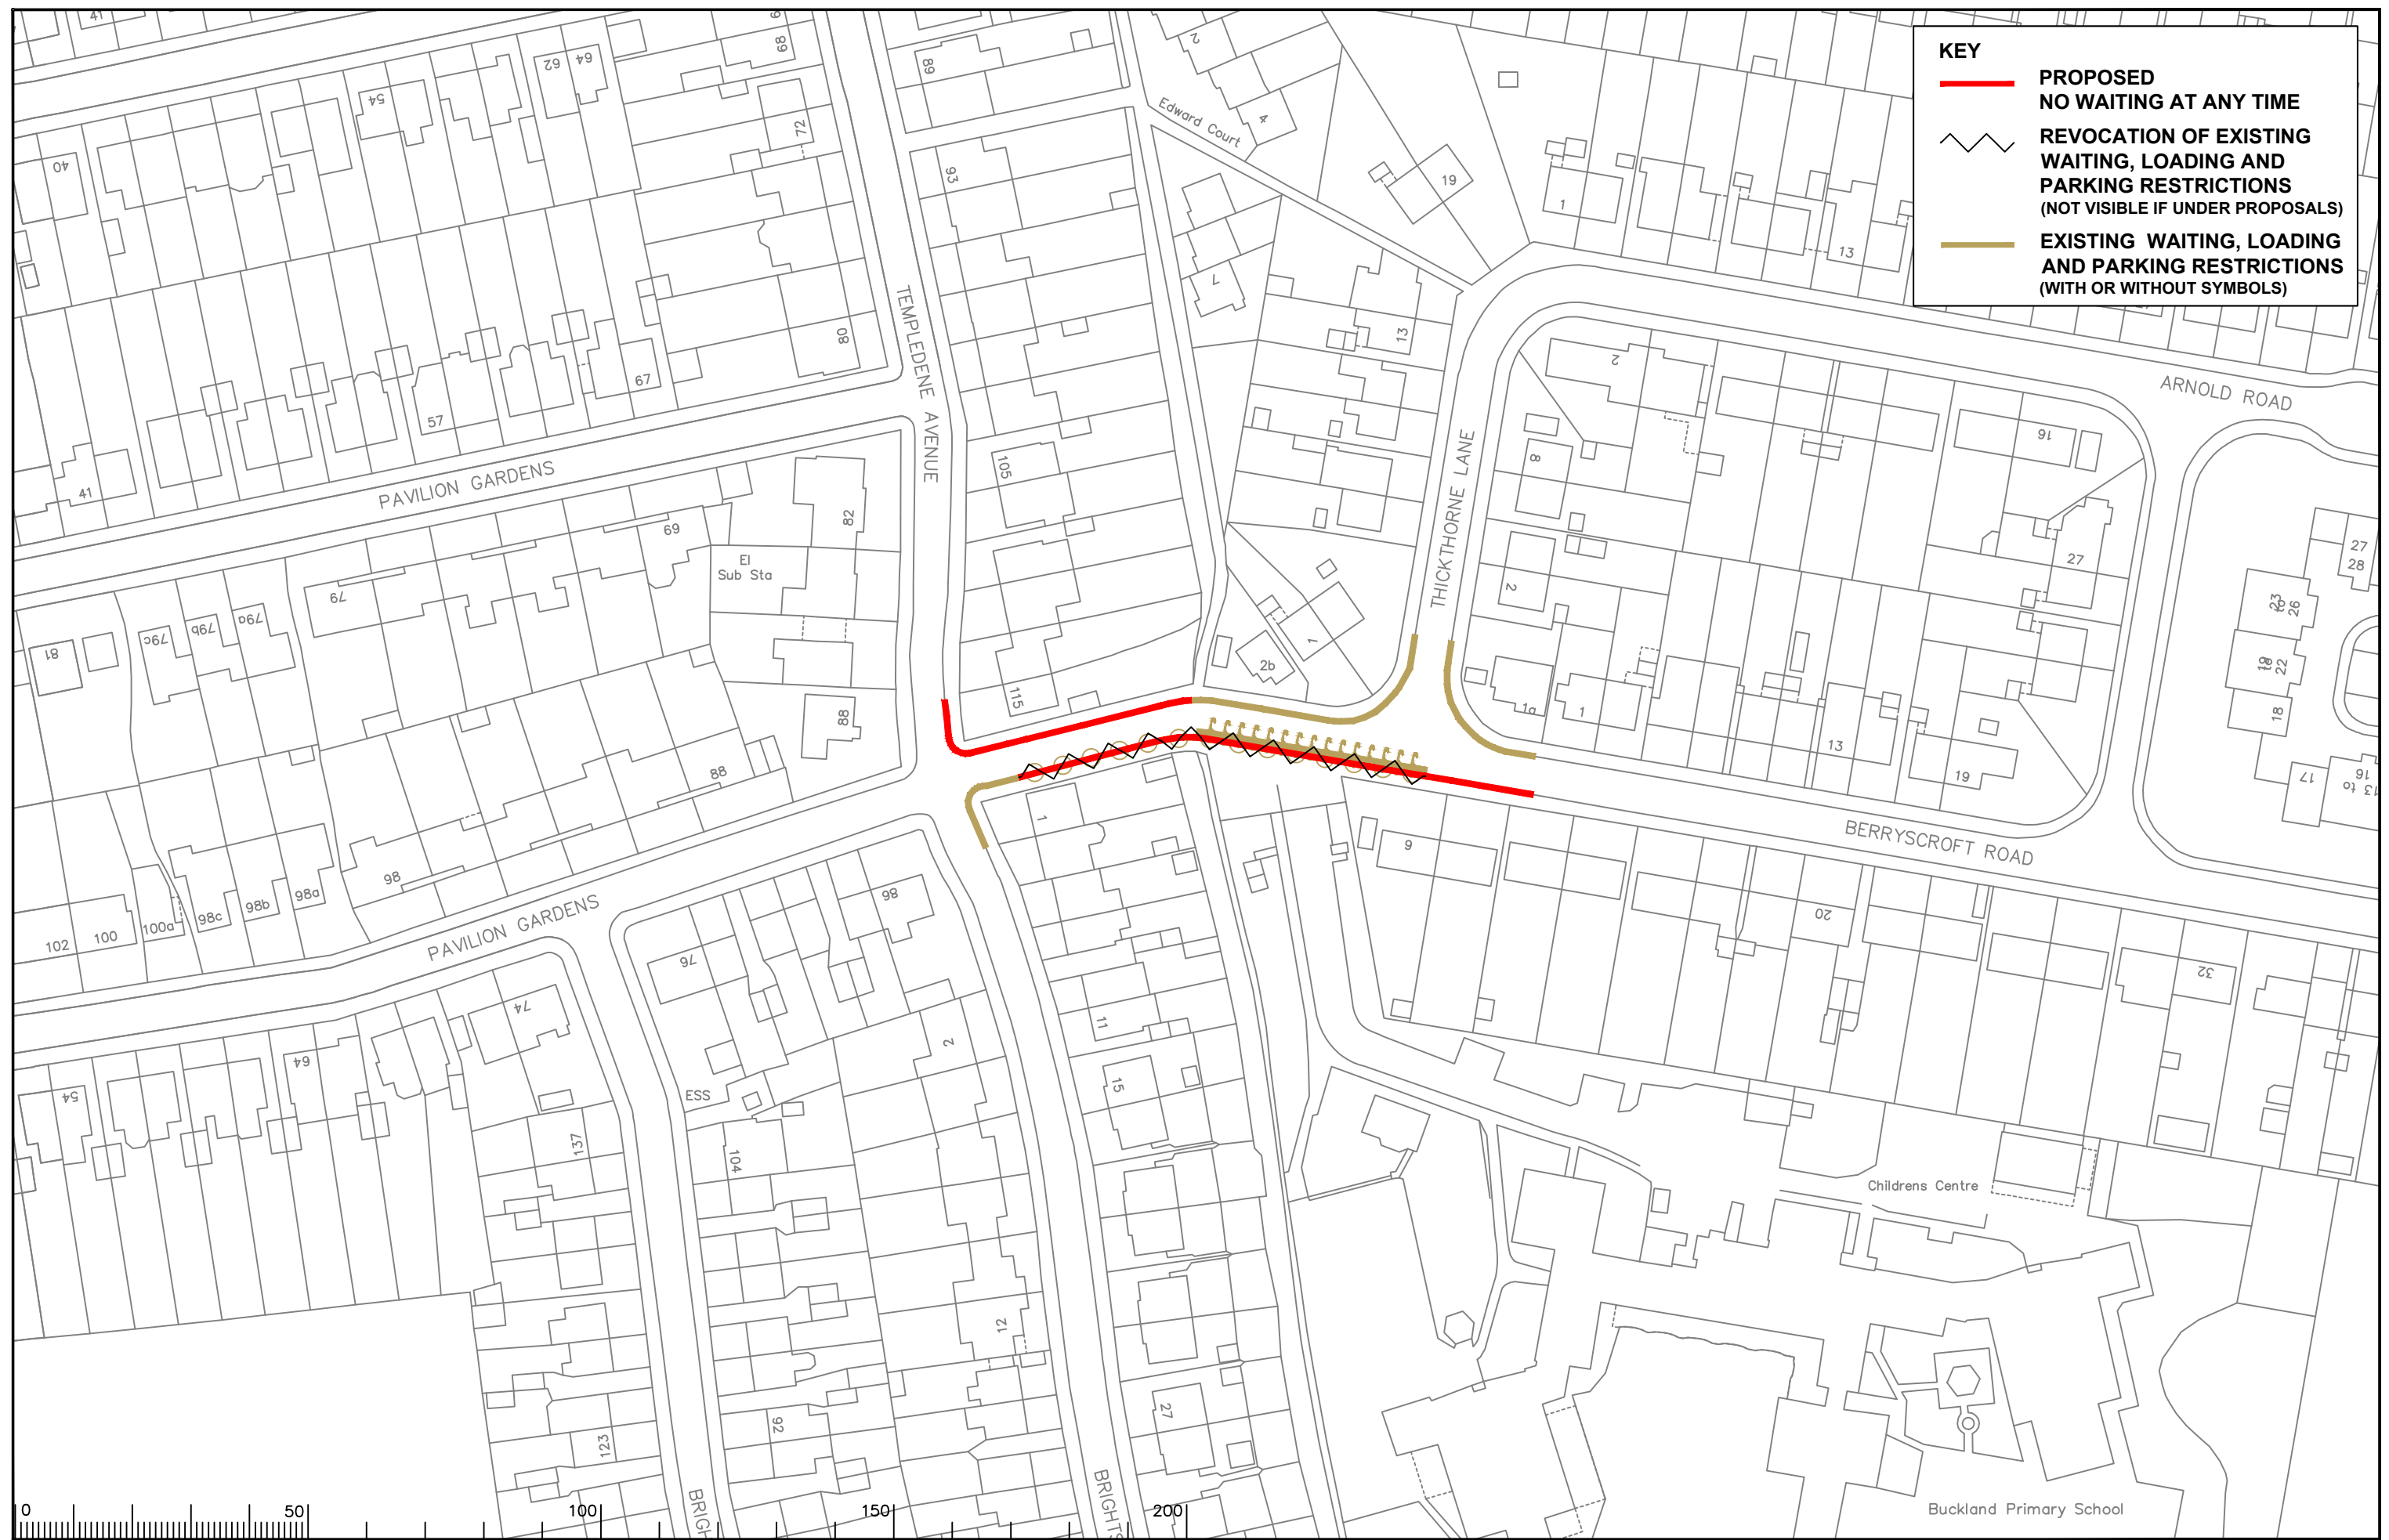


KEY

-  **PROPOSED NO WAITING AT ANY TIME**
-  **REVOCATION OF EXISTING WAITING, LOADING AND PARKING RESTRICTIONS (NOT VISIBLE IF UNDER PROPOSALS)**
-  **EXISTING WAITING, LOADING AND PARKING RESTRICTIONS (WITH OR WITHOUT SYMBOLS)**



Page 49




Notes

Rev.	Description	Drwn	Sig.	Date	Chkd	Sig.	Date	Appr	Sig.	Date

Rev.	Description	Drwn	Sig.	Date	Chkd	Sig.	Date	Appr	Sig.	Date

North Point



Based upon the Ordnance Survey mapping with the permission of the Controller of Her Majesty's Stationery Office. © Crown copyright. Unauthorised reproduction infringes Crown copyright and may lead to prosecution or civil proceedings. Surrey County Council LA 078872 1996.

Drawn by	JR	Sig.	JR	Date	2022
Checked by	RH	Sig.	RH	Date	2022
Approved by	DC	Sig.	DC	Date	2022

Project: **SPELTHORNE DPE**

Drawing: **Implemented Traffic Orders**

Project No. **3282/SPEL**

Contract Sheet No. **2022-5**

Drawing No. **2022-5**




Classification: **ADVERTISED**


SURREY COUNTY COUNCIL
Sustainable Development

Head of Transport
S&L
01430 20000

SHEET OF

KEY

-  **PROPOSED NO WAITING AT ANY TIME**
-  **PROPOSED SCHOOL KEEP CLEAR - NO STOPPING MON - FRI 8am - 5pm**
-  **EXISTING WAITING, LOADING AND PARKING RESTRICTIONS (WITH OR WITHOUT SYMBOLS)**

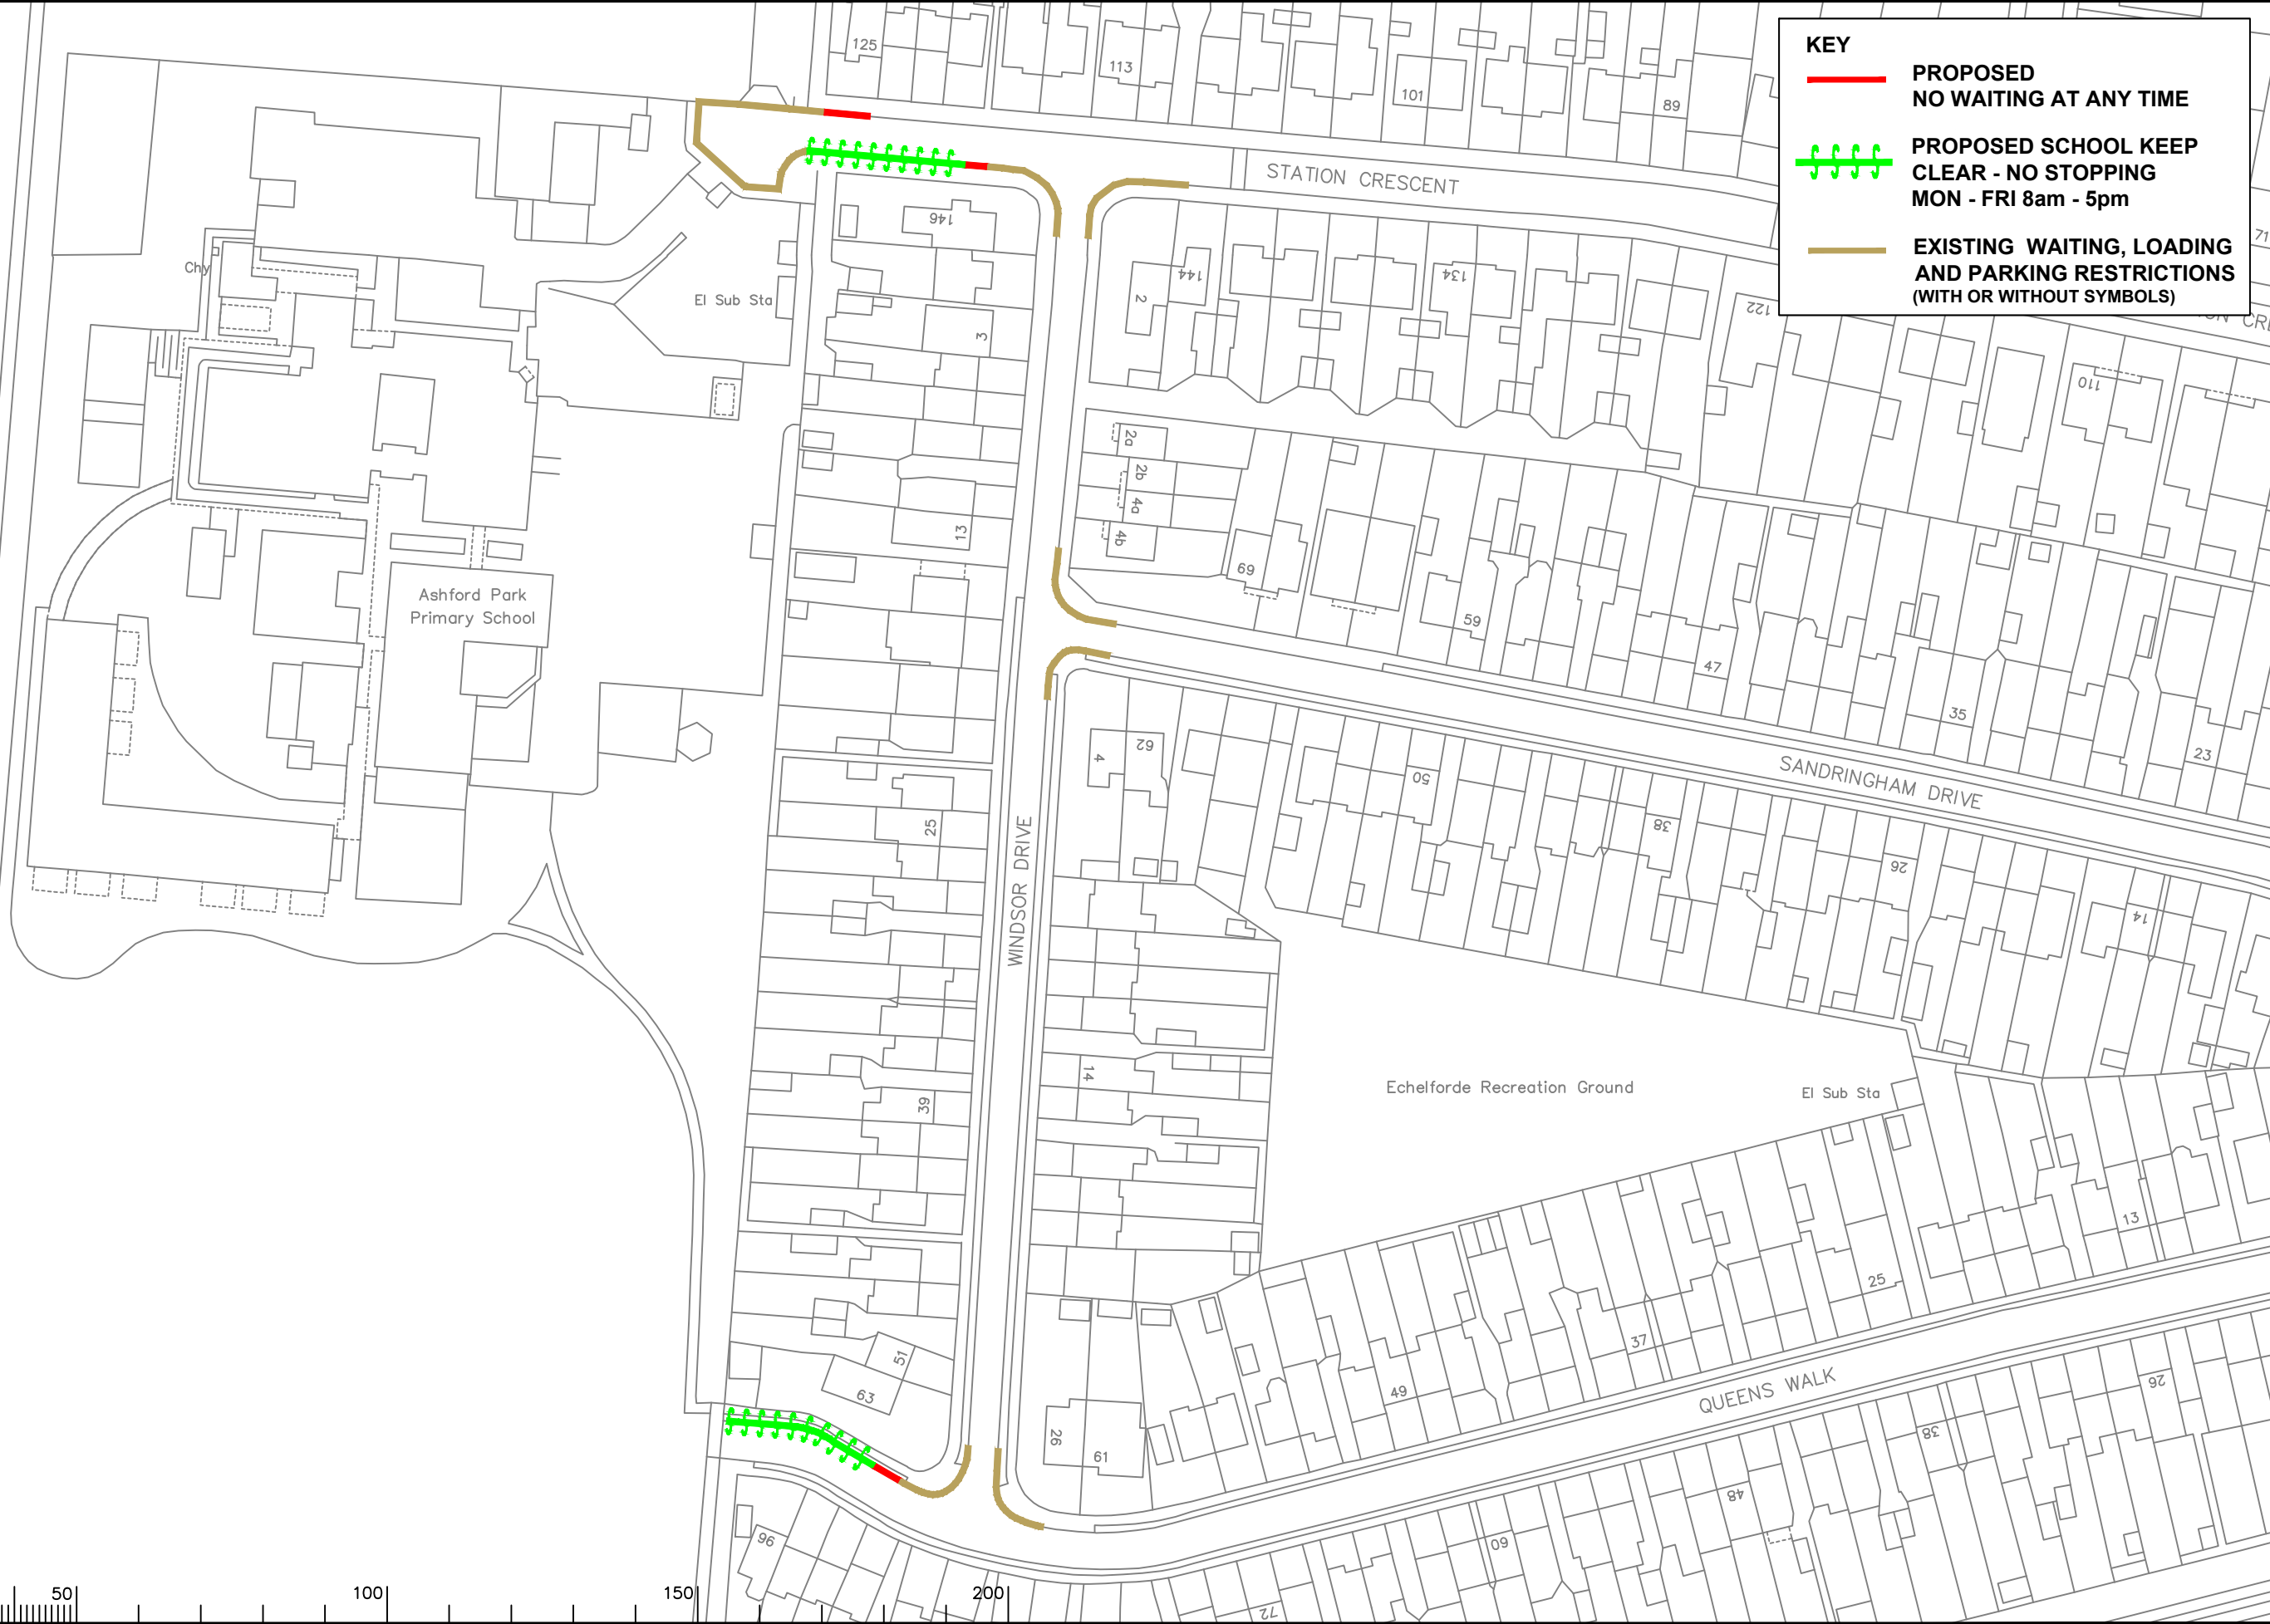


Notes

Rev.	Description	Drwn	Sig.	Date	Chkd	Sig.	Date	Appr	Sig.	Date

Drwn	Sig.	Date	Chkd	Sig.	Date	Appr	Sig.	Date

North Point



Based upon the Ordnance Survey mapping with the permission of the Controller of Her Majesty's Stationery Office. © Crown copyright. Unauthorised reproduction infringes Crown copyright and may lead to prosecution or civil proceedings. Surrey County Council LA 076872 1996.

Drawn by	JR	Sig.	JR	Date	2022
Checked by	RH	Sig.	RH	Date	2022
Approved by	DC	Sig.	DC	Date	2022

Project: SPELTHORNE DPE

Drawing: Implemented Traffic Orders



SURREY COUNTY COUNCIL
Sustainable Development

Project No. 3282/SPEL
Contract Sheet No. 2022-6
Drawing No. 2022-6
Classification: ADVERTISED

SHEET OF