



KEY

— PROPOSED
NO WAITING AT ANY TIME

— EXISTING WAITING, LOADING
AND PARKING RESTRICTIONS
(WITH OR WITHOUT SYMBOLS)

Page 65

Notes

Rev	Description	Drwn	Sig	Date	Chkd	Sig	Date	Appr	Sig	Date	North Point
A	RESTRICTIONS AMENDED	CAH	CAH	08.19	PW	PW	08.19	DC	DC	08.19	
B	RESTRICTIONS REVISED	RB	RB	01.22	PW	PW	01.22	DC	DC	01.22	

Based upon the Ordnance Survey mapping with the permission of the Controller of Her Majesty's Stationery Office. © Crown copyright. Unauthorised reproduction infringes Crown copyright and may lead to prosecution or civil proceedings.
Surrey County Council LA 02872 1995.


Drawn by: RB, Sig: RB, Date: 01.22
Checked by: PW, Sig: PW, Date: 01.22
Approved by: DC, Sig: DC, Date: 01.22

<p>Project</p> <p>KNAPHILL DPE WOKING</p> <p>IMPLEMENTED TRAFFIC ORDERS</p>	<p>Project No.</p> <p>3282/WOK</p>
	<p>Contract Sheet No.</p> <p>20119</p>
<p>Rev.</p> <p>B</p>	<p>Classification</p> <p>PROPOSED</p>

SHEET OF

Scale 1:1250

ITEM 9

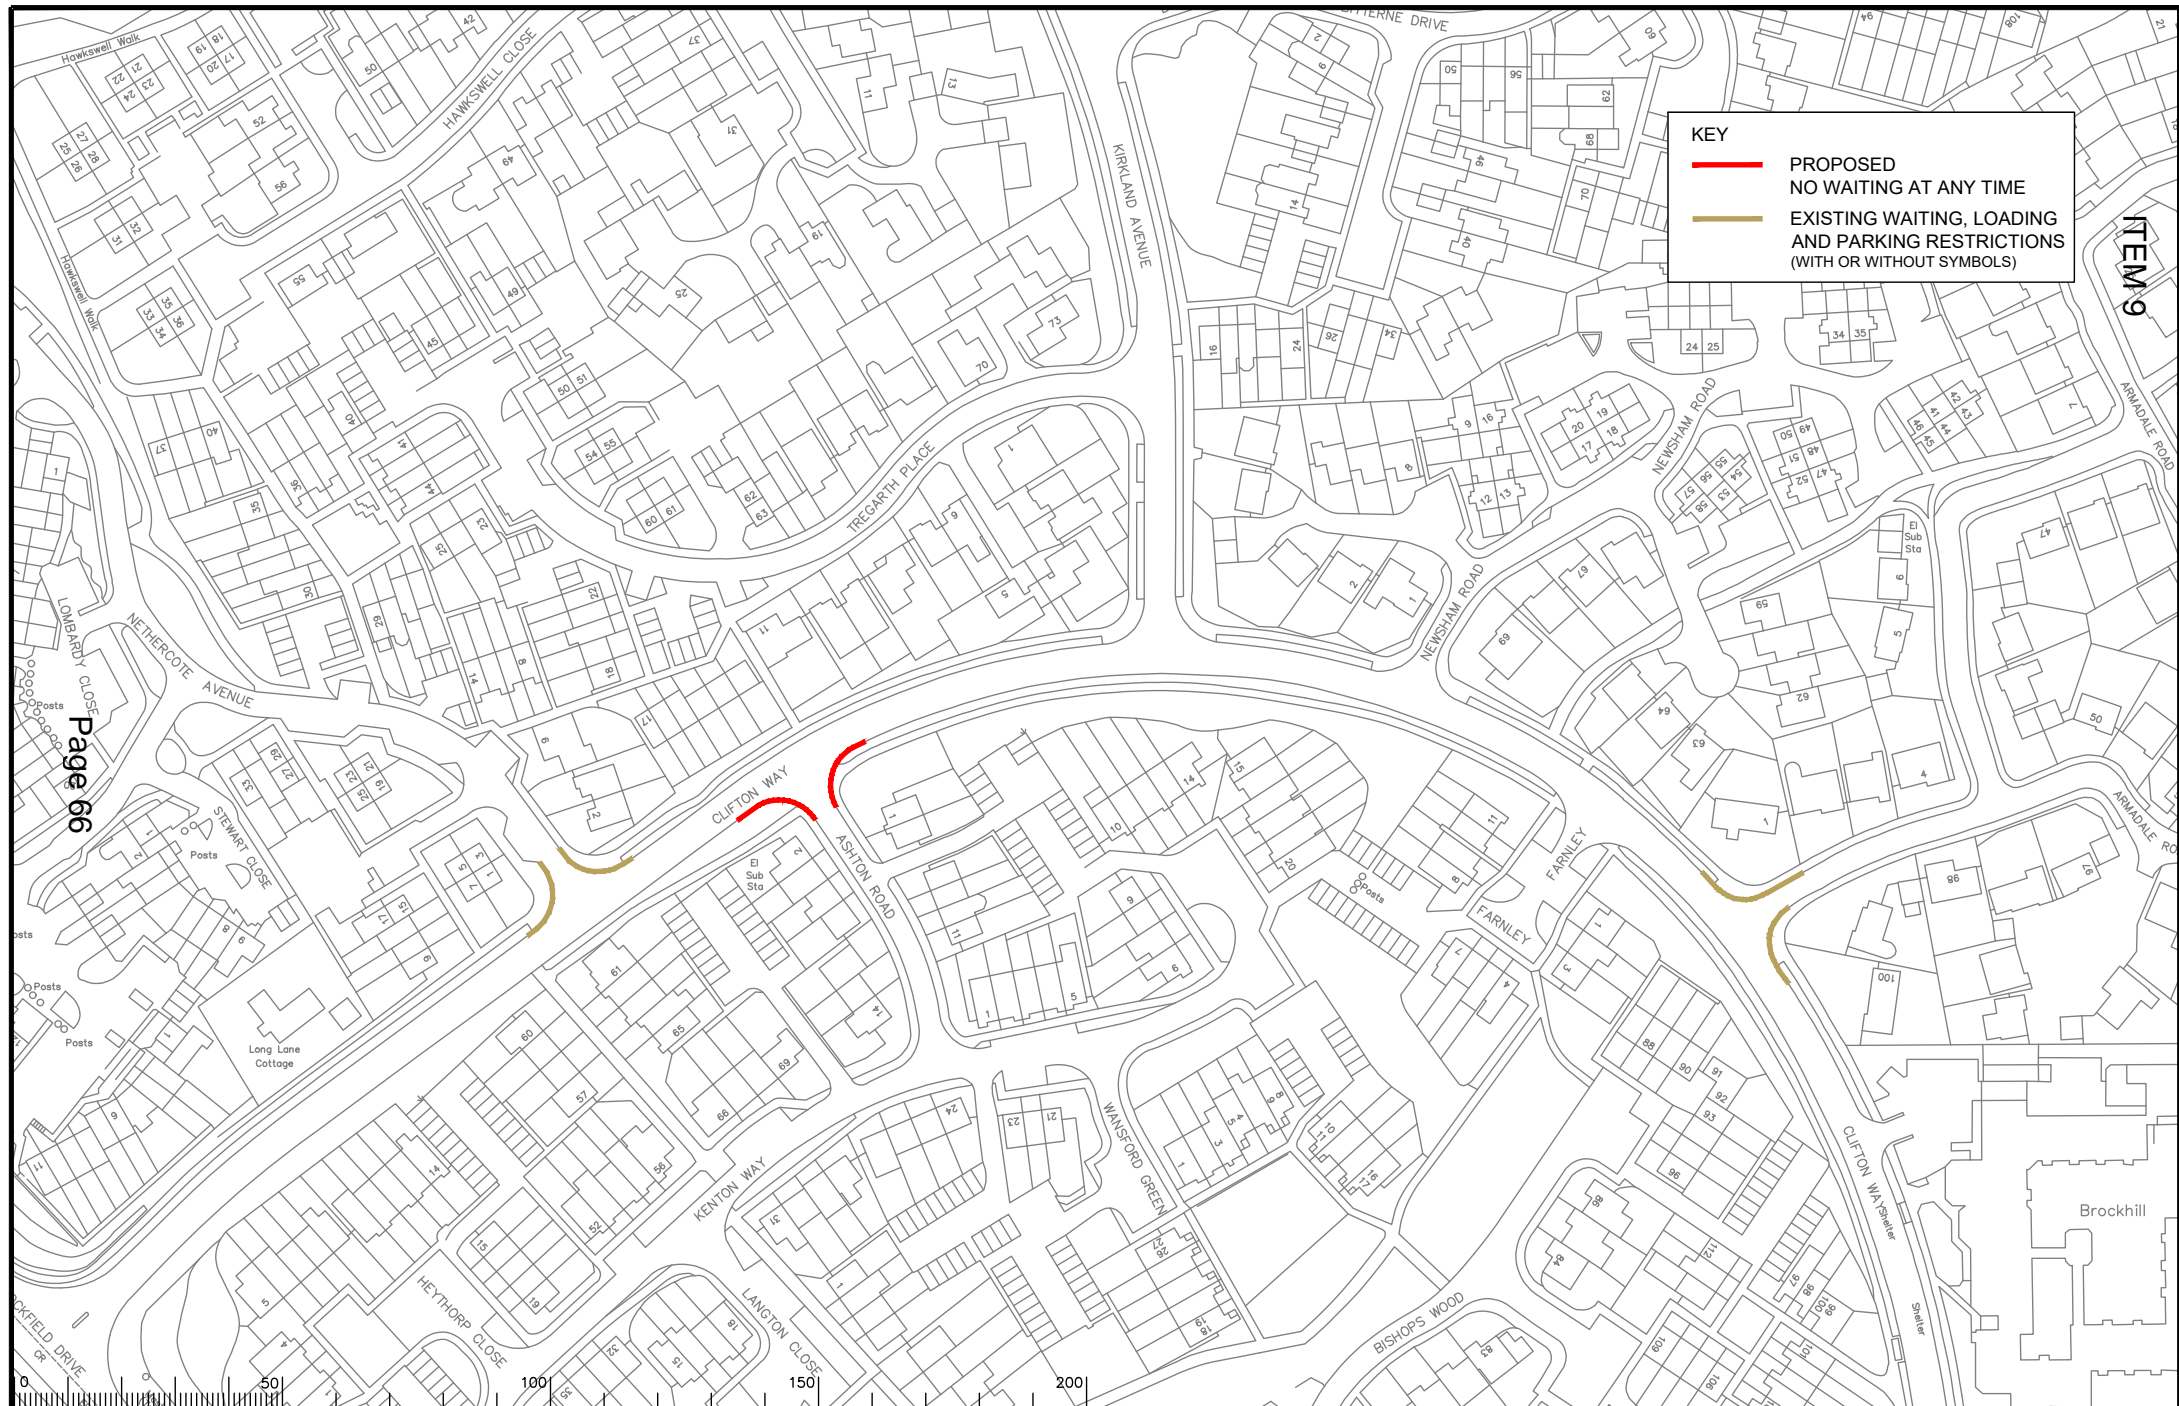

KEY

— PROPOSED
NO WAITING AT ANY TIME

— EXISTING WAITING, LOADING
AND PARKING RESTRICTIONS
(WITH OR WITHOUT SYMBOLS)

Page 66

Notes

Rev	Description	Drwn	Sig.	Date	Chkd	Sig.	Date	Appr	Sig.	Date
A	RESTRICTIONS AMENDED	CAH	CAH	08.19	PW	PW	08.19	DC	DC	08.19
B	RESTRICTIONS REVISED	RB	RB	01.22	PW	PW	01.22	DC	DC	01.22

Scale 1:1250

North Point

Drawn by	RB	Sig.	RB	Date	01.22
Checked by	PW	Sig.	PW	Date	01.22
Approved by	DC	Sig.	DC	Date	01.22

Project

**GOLDSWORTH PARK DPE
WOKING**

Implemented Traffic Orders


SHEET OF

Project No. 3282/WOK

Contract Sheet No. 20106

Rev. B

Classification PROPOSED

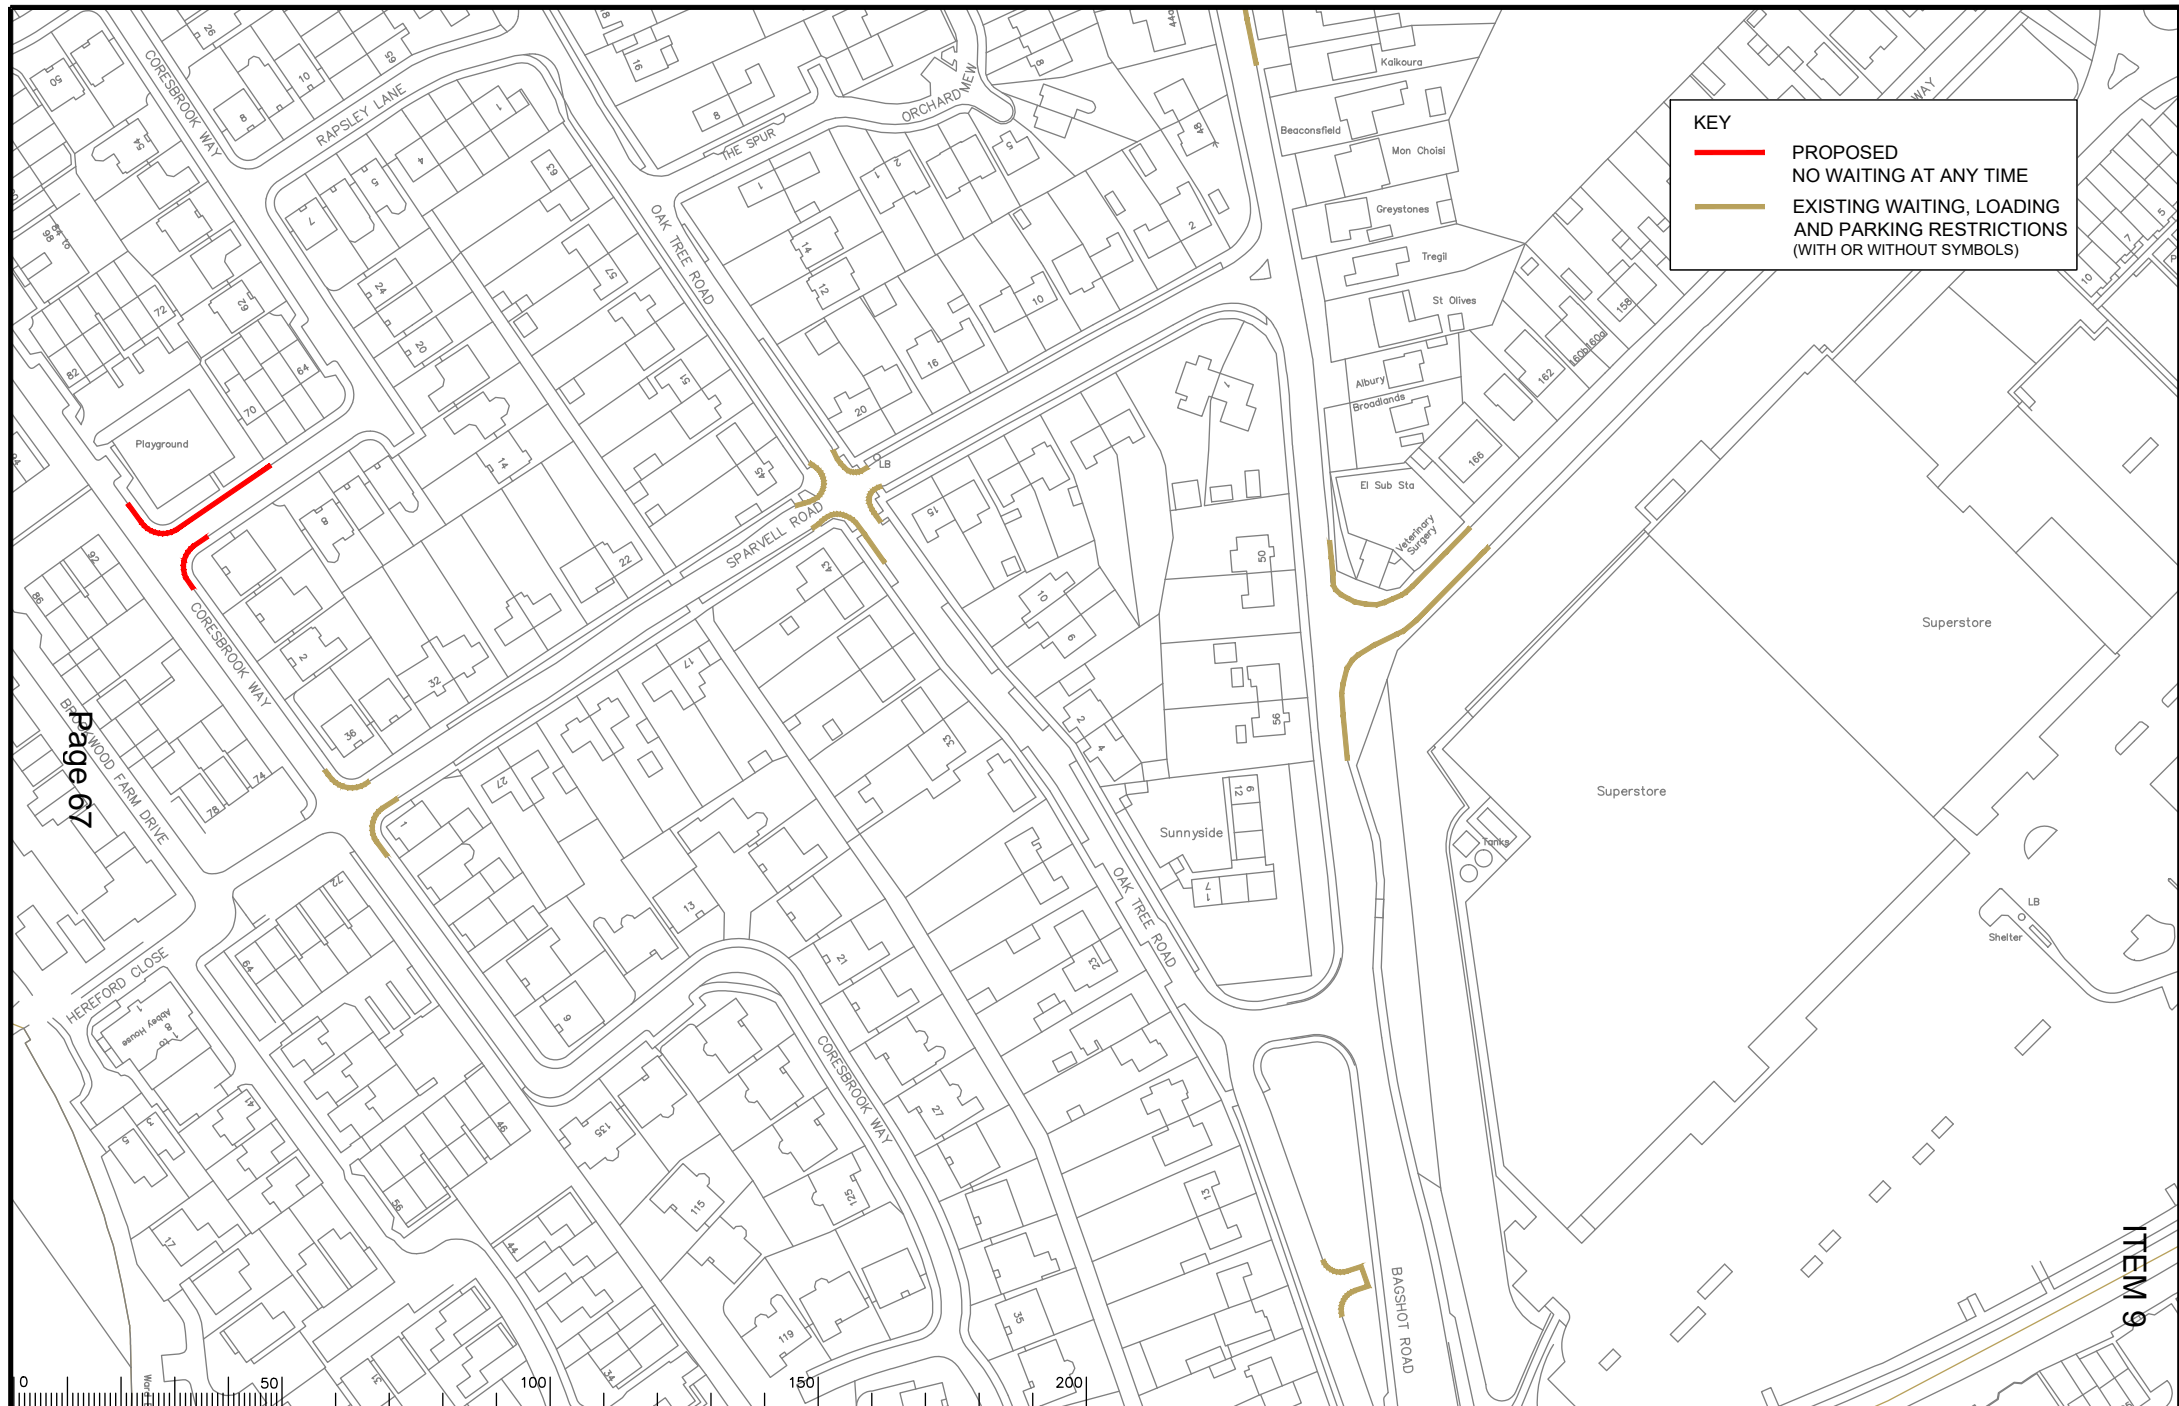

KEY

- PROPOSED NO WAITING AT ANY TIME
- EXISTING WAITING, LOADING AND PARKING RESTRICTIONS (WITH OR WITHOUT SYMBOLS)

Page 67

ITEM 9



Rev	Description	Drwn	Sig.	Date	Chkd	Sig.	Date	Appr	Sig.	Date
A	RESTRICTIONS AMENDED	CAH	CAH	08.19	PW	PW	08.19	DC	DC	08.19
B	RESTRICTIONS REVISED	RB	RB	01.22	PW	PW	01.22	DC	DC	01.22

Scale 1:1250

North Point		
Drawn by	Sig.	Date
Checked by	Sig.	Date
Approved by	Sig.	Date

Project: **KNAPHILL DPE WOKING**

Implemented Traffic Orders

SHEET OF

Project No. **3282/WOK**

Contract Sheet No. **20105**

Rev. **B**

Classification **PROPOSED**

This page is intentionally left blank