

**KEY**

- PROPOSED NO WAITING AT ANY TIME
- PROPOSED MON-FRI 8.30AM -6.00PM 2 Hours No Return 1 Hour Restriction
- EXISTING WAITING, LOADING AND PARKING RESTRICTIONS (WITH OR WITHOUT SYMBOLS)

Page 75

ITEM 9

Notes

Rev	Description	Drwn	Sig	Date	Chkd	Sig	Date	Appr	Sig	Date
A	RESTRICTIONS AMENDED	CAH	CAH	12.20	PW	PW	12.20	DC	DC	12.20
B	RESTRICTIONS REVISED	RB	RB	01.22	PW	PW	01.22	DC	DC	01.22

Scale 1:1250

North Point


Drawn by	RB	Sig	RB	Date	01.22
Checked by	PW	Sig	PW	Date	01.22
Approved by	DC	Sig	DC	Date	01.22

Project 3282/WOK  
 PYRFORD DPE WOKING  
 IMPLEMENTED TRAFFIC ORDERS


**SURREY COUNTY COUNCIL**

Project No. 3282/WOK  
 Contract Sheet No. 20035  
 Drawing No. 20035  
 Rev. B  
 Classification PROPOSAL

SHEET OF

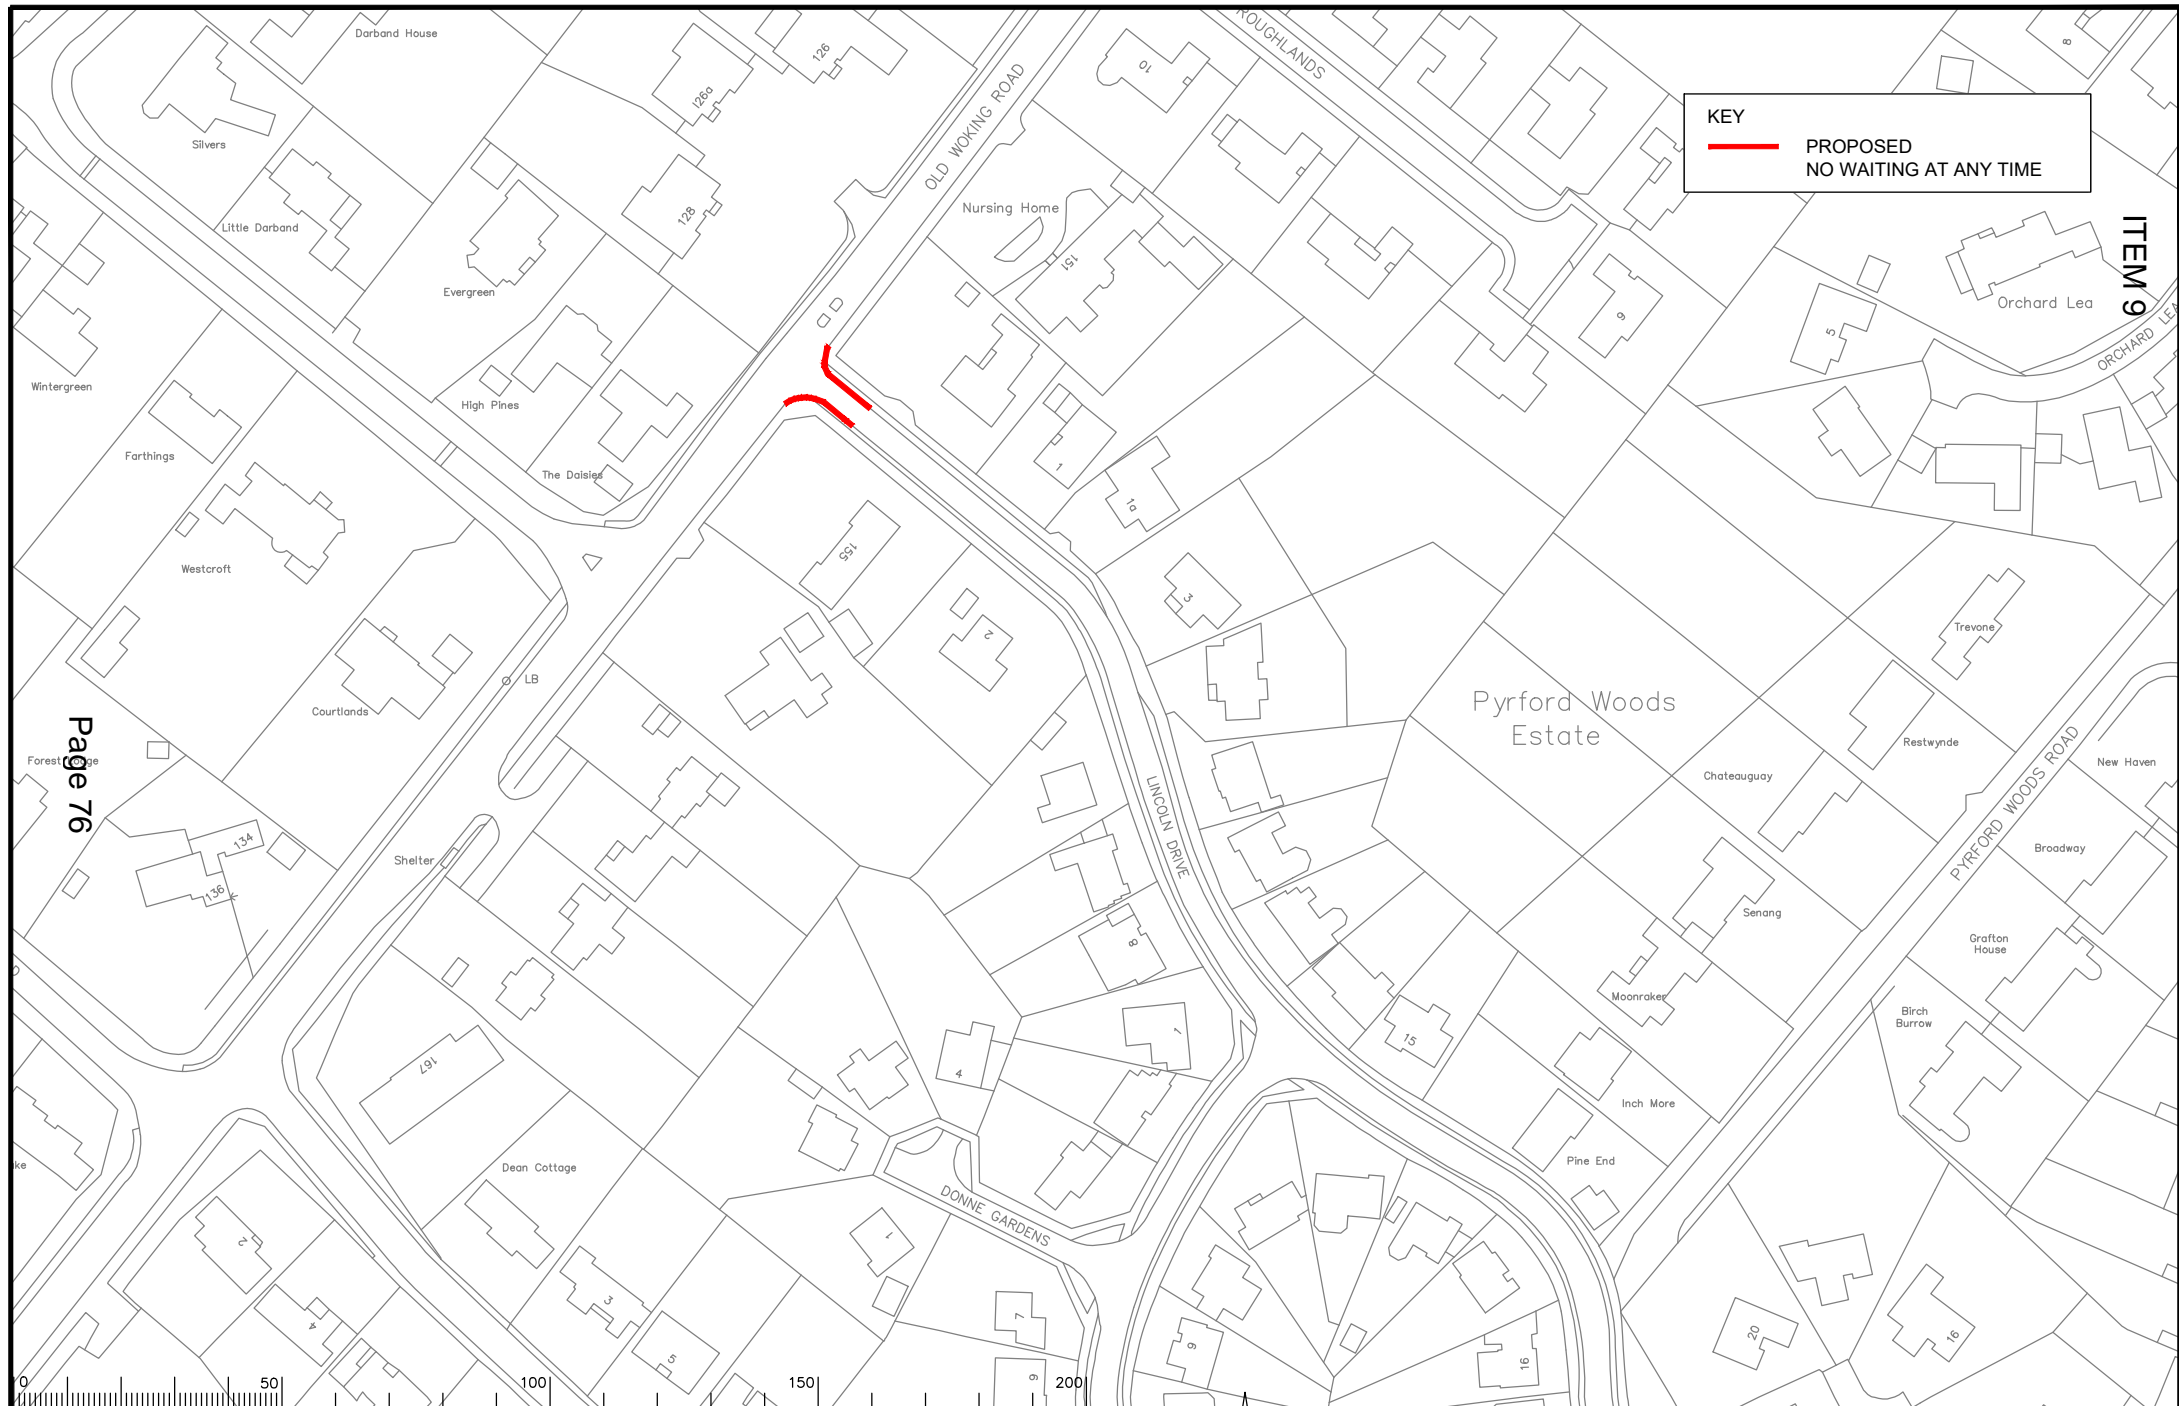

**KEY**

 **PROPOSED**  
**NO WAITING AT ANY TIME**

**ITEM 9**


Page 76

Notes

Rev.	Description	Drwn	Sig.	Date	Chkd	Sig.	Date	Appr	Sig.	Date
	RESTRICTIONS APPLIED	RB	RB	01.22	PW	PW	01.22	DC	DC	01.22

Rev.	Description	Drwn	Sig.	Date	Chkd	Sig.	Date	Appr	Sig.	Date
	RESTRICTIONS APPLIED	RB	RB	01.22	PW	PW	01.22	DC	DC	01.22

North Point




Drawn by	Sig.	Date
RB	RB	01.22
Checked by	Sig.	Date
originator: PW	PW	01.22
Approved by	Sig.	Date
DC	DC	01.22

Project: PYRFORD DPE

Drawing: IMPLEMENTED TRAFFIC ORDER

SHEET OF



Project No. 3282/WOK


Contract Sheet No. 20134

Drawing No. 20134

Rev. 1

Classification: PROPOSAL



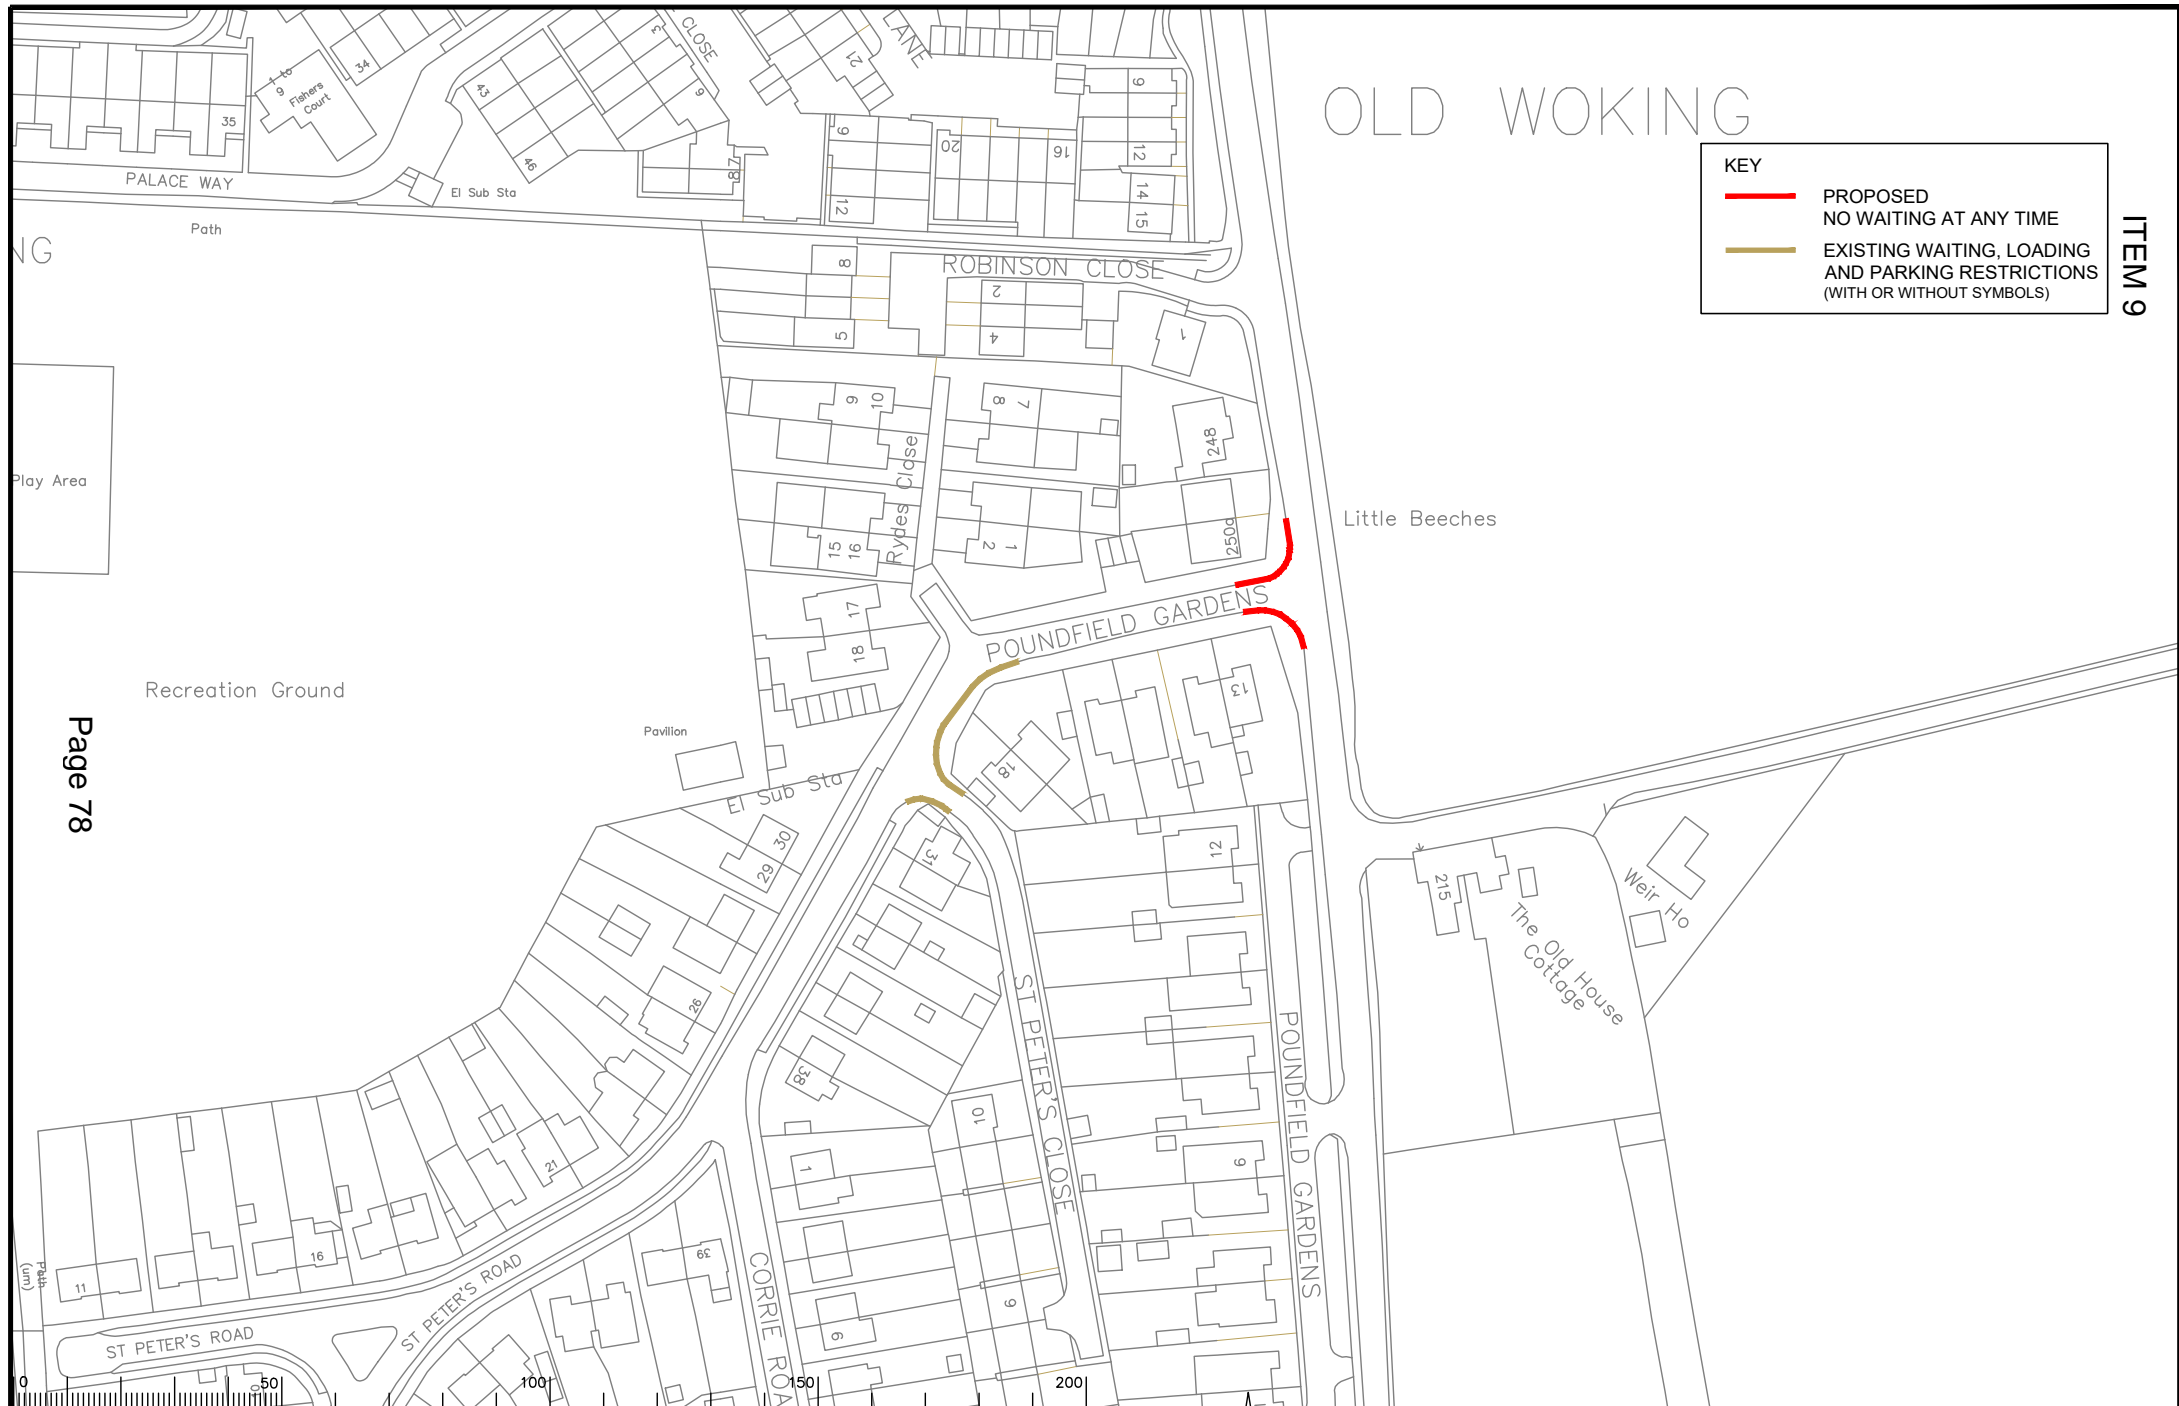

# OLD WOKING

**KEY**

- PROPOSED NO WAITING AT ANY TIME
- EXISTING WAITING, LOADING AND PARKING RESTRICTIONS (WITH OR WITHOUT SYMBOLS)

ITEM 9

Page 78

Notes

Rev.	Description	Drwn	Sig.	Date	Chkd	Sig.	Date	Appr	Sig.	Date
A	Restriction Amended	CAH	CAH	09.20	PW	PW	09.20	PW	PW	09.20
B	Restriction Revised	RB	RB	01.22	PW	PW	01.22	PW	PW	01.22

Drwn	Sig.	Date	Chkd	Sig.	Date	Appr	Sig.	Date
CAH	CAH	09.20	PW	PW	09.20	PW	PW	09.20
RB	RB	01.22	PW	PW	01.22	PW	PW	01.22

North Point

Based upon the Ordnance Survey mapping with the permission of the Controller of Her Majesty's Stationery Office. © Crown copyright. Unauthorised reproduction infringes Crown copyright and may lead to prosecution or civil proceedings. Surrey County Council LA 02872 1998.

Drawn by: RB, Sig. RB, Date 01.22  
 Checked by: PW, Sig. PW, Date 01.22  
 Approved by: DC, Sig. DC, Date 01.22

Project: OLD WOKING DPE

Classification: IMPLEMENTED TRAFFIC ORDER

SHEET OF

Project No. 3282/WOK  
 Contract Sheet No. 20032  
 Drawing No. B  
 Rev. B  
 Classification: PROPOSAL