

Project No. P0385
 Contract No. 0385-001
 Drawing No. 0385-001
 Classification DRAFT

Charlton Lane jw New Road, Shepperton
 Priority junction improvement

Based upon the Ordnance Survey map with the following details:
 Stationary data © Crown copyright. Unauthorised use is prohibited.
 Date 16/02/2018
 Drawn by JPK
 Checked by JPK
 Date 03/02/2018

Rev	Description	Drawn	Sig.	Date	Chkd	Sig.	Date	Appr	Sig.	Date	North

Notes

- High friction buff-coloured surfacing to be epoxy resin based HDPAC Superflex and AWV of 12. Approximate area of 656.2
- Column with globe

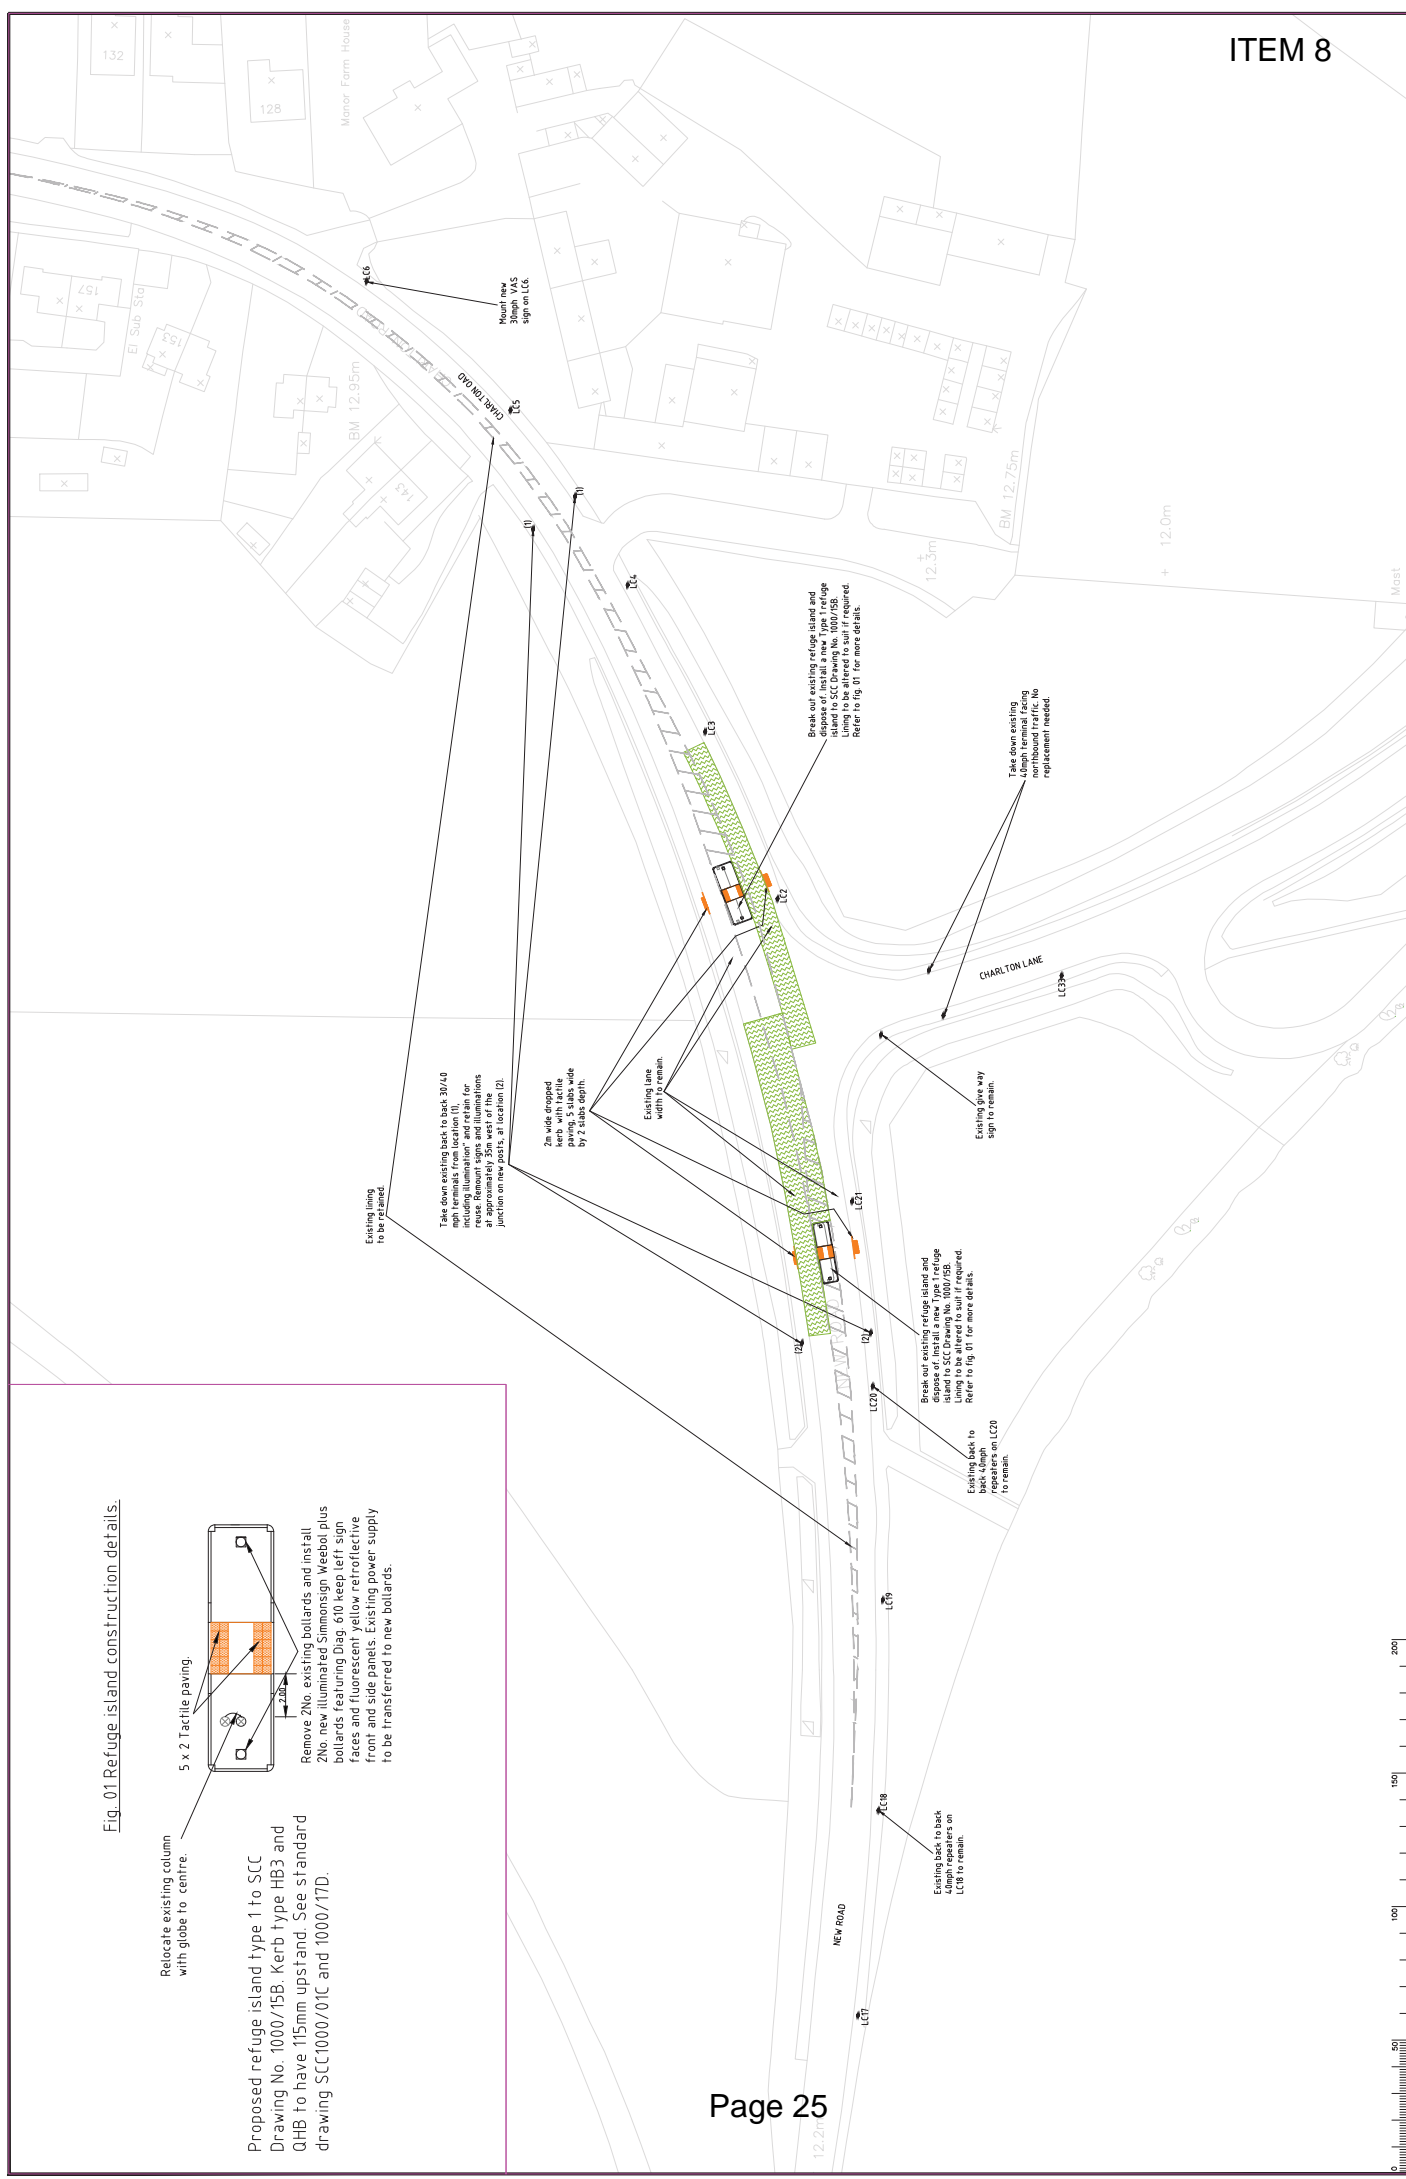


Fig. 01 Refuge island construction details.

Relocate existing column with globe to centre.

5 x 2 Tactile paving

Remove 2No. existing bollards and install 2No. new illuminated Simmonson Weebold plus bollards featuring Diag. 610 keep left sign faces and fluorescent yellow retroreflective front and side panels. Existing power supply to be transferred to new bollards.

Proposed refuge island type 1 to SCC Drawing No. 1000/15B. Kerb type HB3 and QHB to have 115mm upstand. See standard drawing SCC1000/01C and 1000/17D.

This page is intentionally left blank