


S:\Project\2250\WALTON Project Plan\05-Design\A1-Drawing\Drawings\A20011 to Present\2250-003 Road Table Walton Lane (Shepperton).dwg

© Crown Copyright Licence No. 100019618, Survey County Council 2011

Rev	Description	By	Date	Check/Date	Rev	Reason of Issue	Date	Issue	
A	ISSUED FOR PRESENTATION	JHY	09/13	JHY	JHY	A	ISSUED FOR PRESENTATION	09/13	JHY

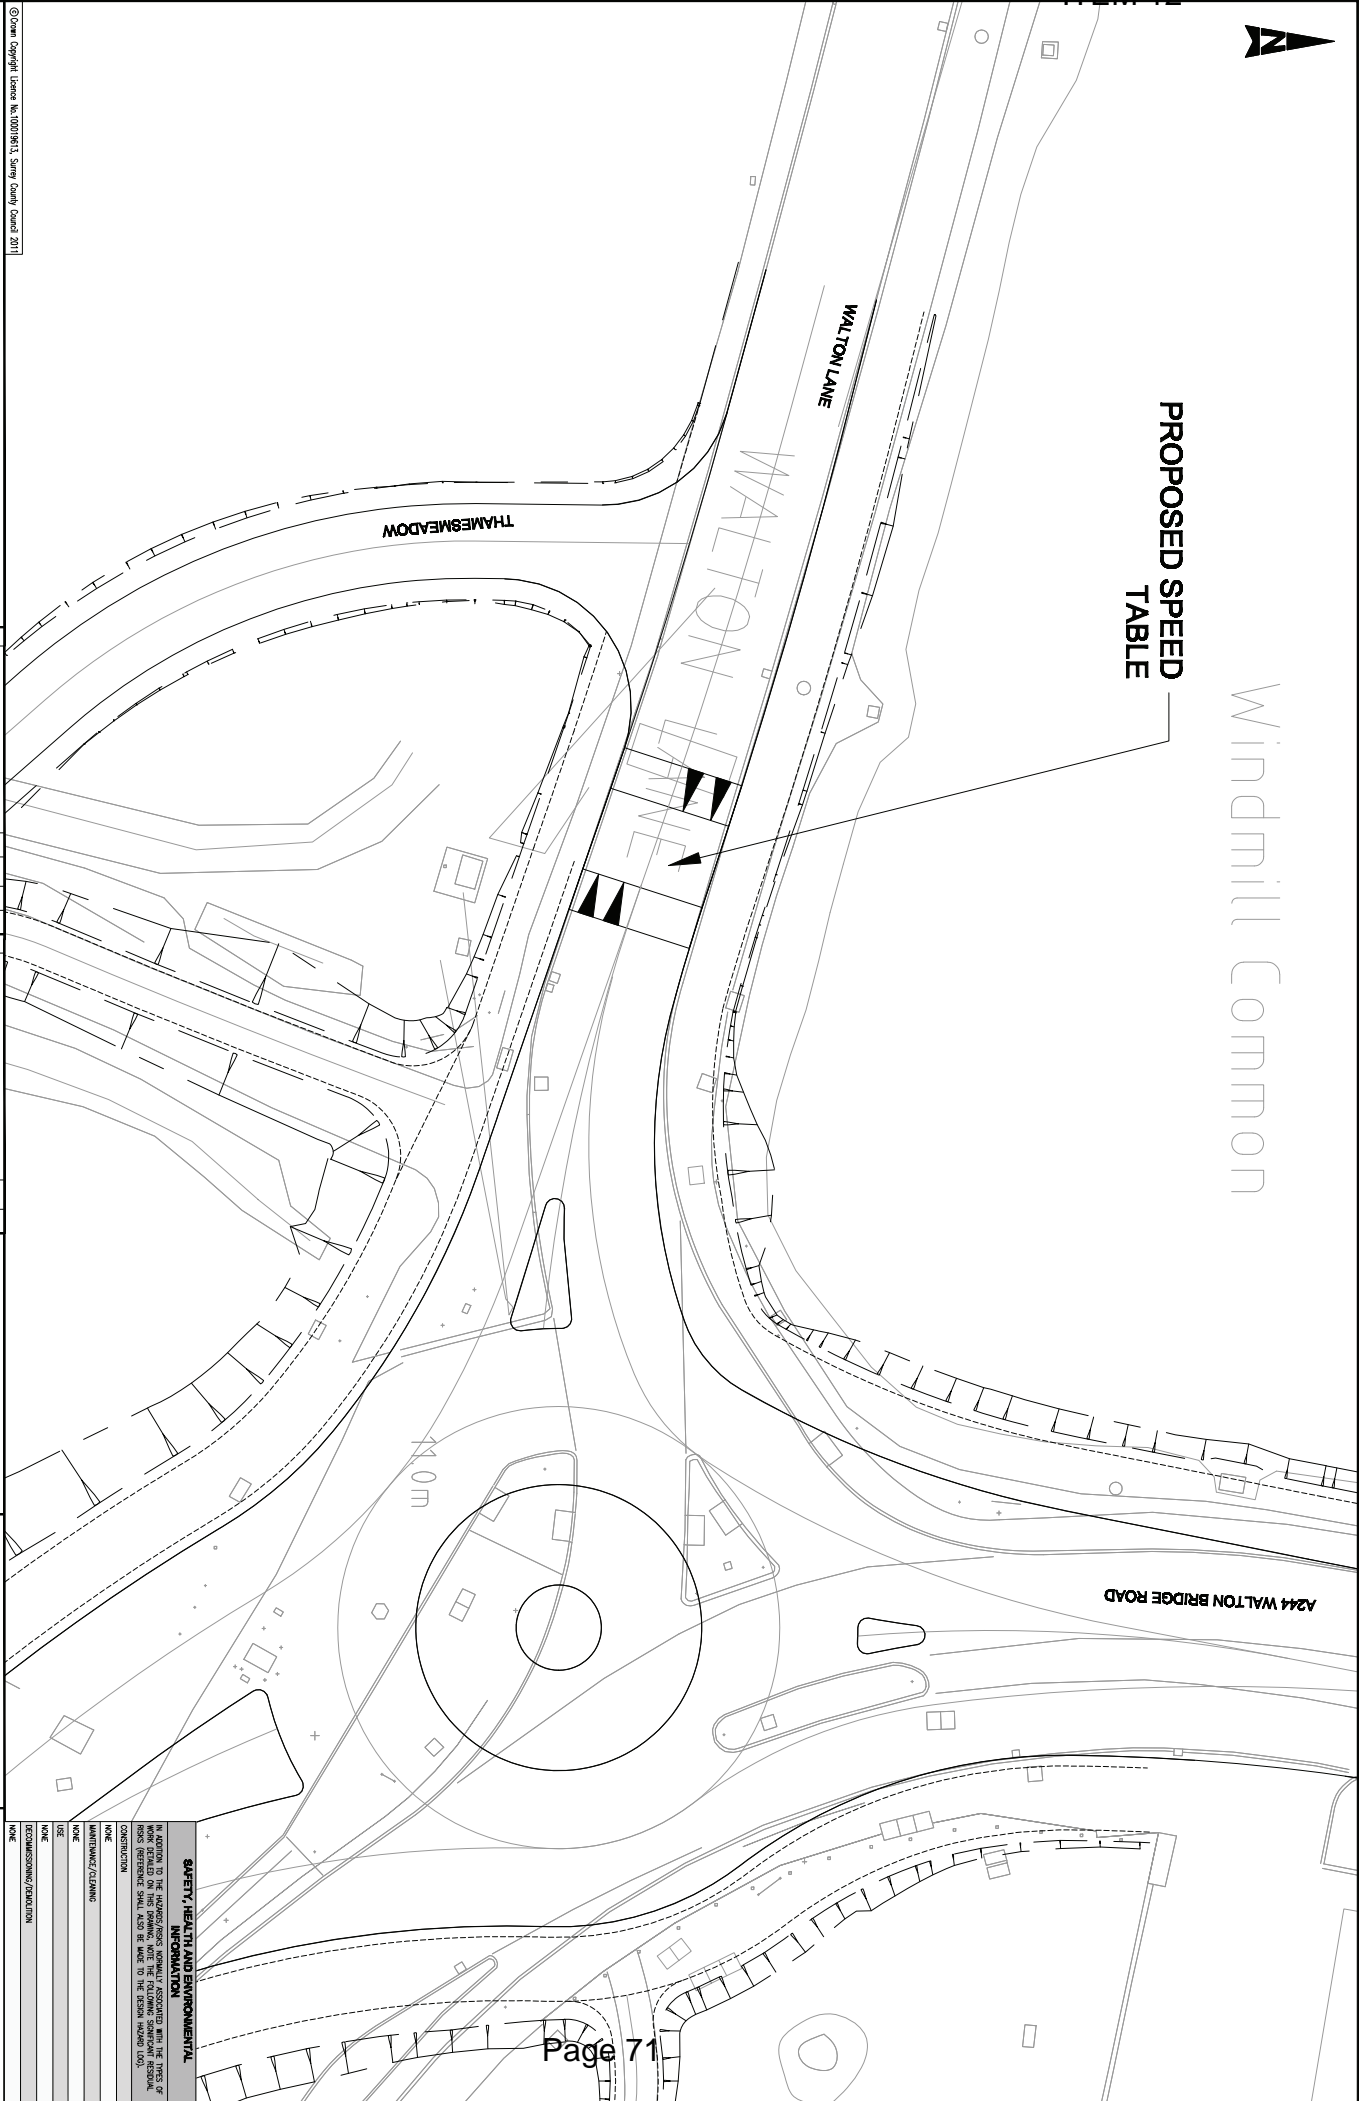

ATKINS
COSTAIN

Client: **SURREY**
 Project: **A244 WALTON BRIDGE**

Title: **WALTON LANE (SHEPPERTON) PROPOSED SPEED TABLE**
 Original Scale: **1:125**
 Status: **C**
 Drawing Number: **2250-003**
 Author/Check: **JHY** / **JHY**
 Date: **29/09/13** / **29/09/13**
 Rev: **A**

SAFETY, HEALTH AND ENVIRONMENTAL INFORMATION

IN ADDITION TO THE INFORMATION AND DETAILS SHOWN ON THIS DRAWING, NOTE THE FOLLOWING SIGNIFICANT RISKS (REFERENCE SHALL ALSO BE MADE TO THE DESIGN HAZARD LOG):

NAME	CONSTRUCTION
NAME	MAINTENANCE/CLEANING
NAME	USE
NAME	RECOMMISSIONING/OPERATION

This page is intentionally left blank