




KEY

REVOCATION OF EXISTING WAITING, LOADING AND PARKING RESTRICTIONS (NOT VISIBLE IF UNDER PROPOSALS)

EXISTING WAITING, LOADING AND PARKING RESTRICTIONS (WITH OR WITHOUT SYMBOLS)

 SURREY Sustainable Development <small>Environment - People - Prosperity</small>		Project No. 3282 Contract No. 3282_09 Drawing No. 3282_09 Identification: PROPOSAL
RUNNYMEDE CPE ENGLEFIELD GREEN IMPLEMENTED TRAFFIC ORDERS		
SHEET 07 OF 73		
<p>North East</p> <p>Approved by: JAR</p> <p>Checked by: JAR</p> <p>Drawn by: JAR</p> <p>Scale: 1:250</p>	<p>North West</p> <p>Approved by: JAR</p> <p>Checked by: JAR</p> <p>Drawn by: JAR</p> <p>Scale: 1:250</p>	<p>Approved by: JAR</p> <p>Checked by: JAR</p> <p>Drawn by: JAR</p> <p>Scale: 1:250</p>
Based upon the Ordnance Survey, provided with the permission of the Controller of Her Majesty's Stationery Office. Crown copyright. Information is shown in this document at the discretion of the Controller of Her Majesty's Stationery Office.		

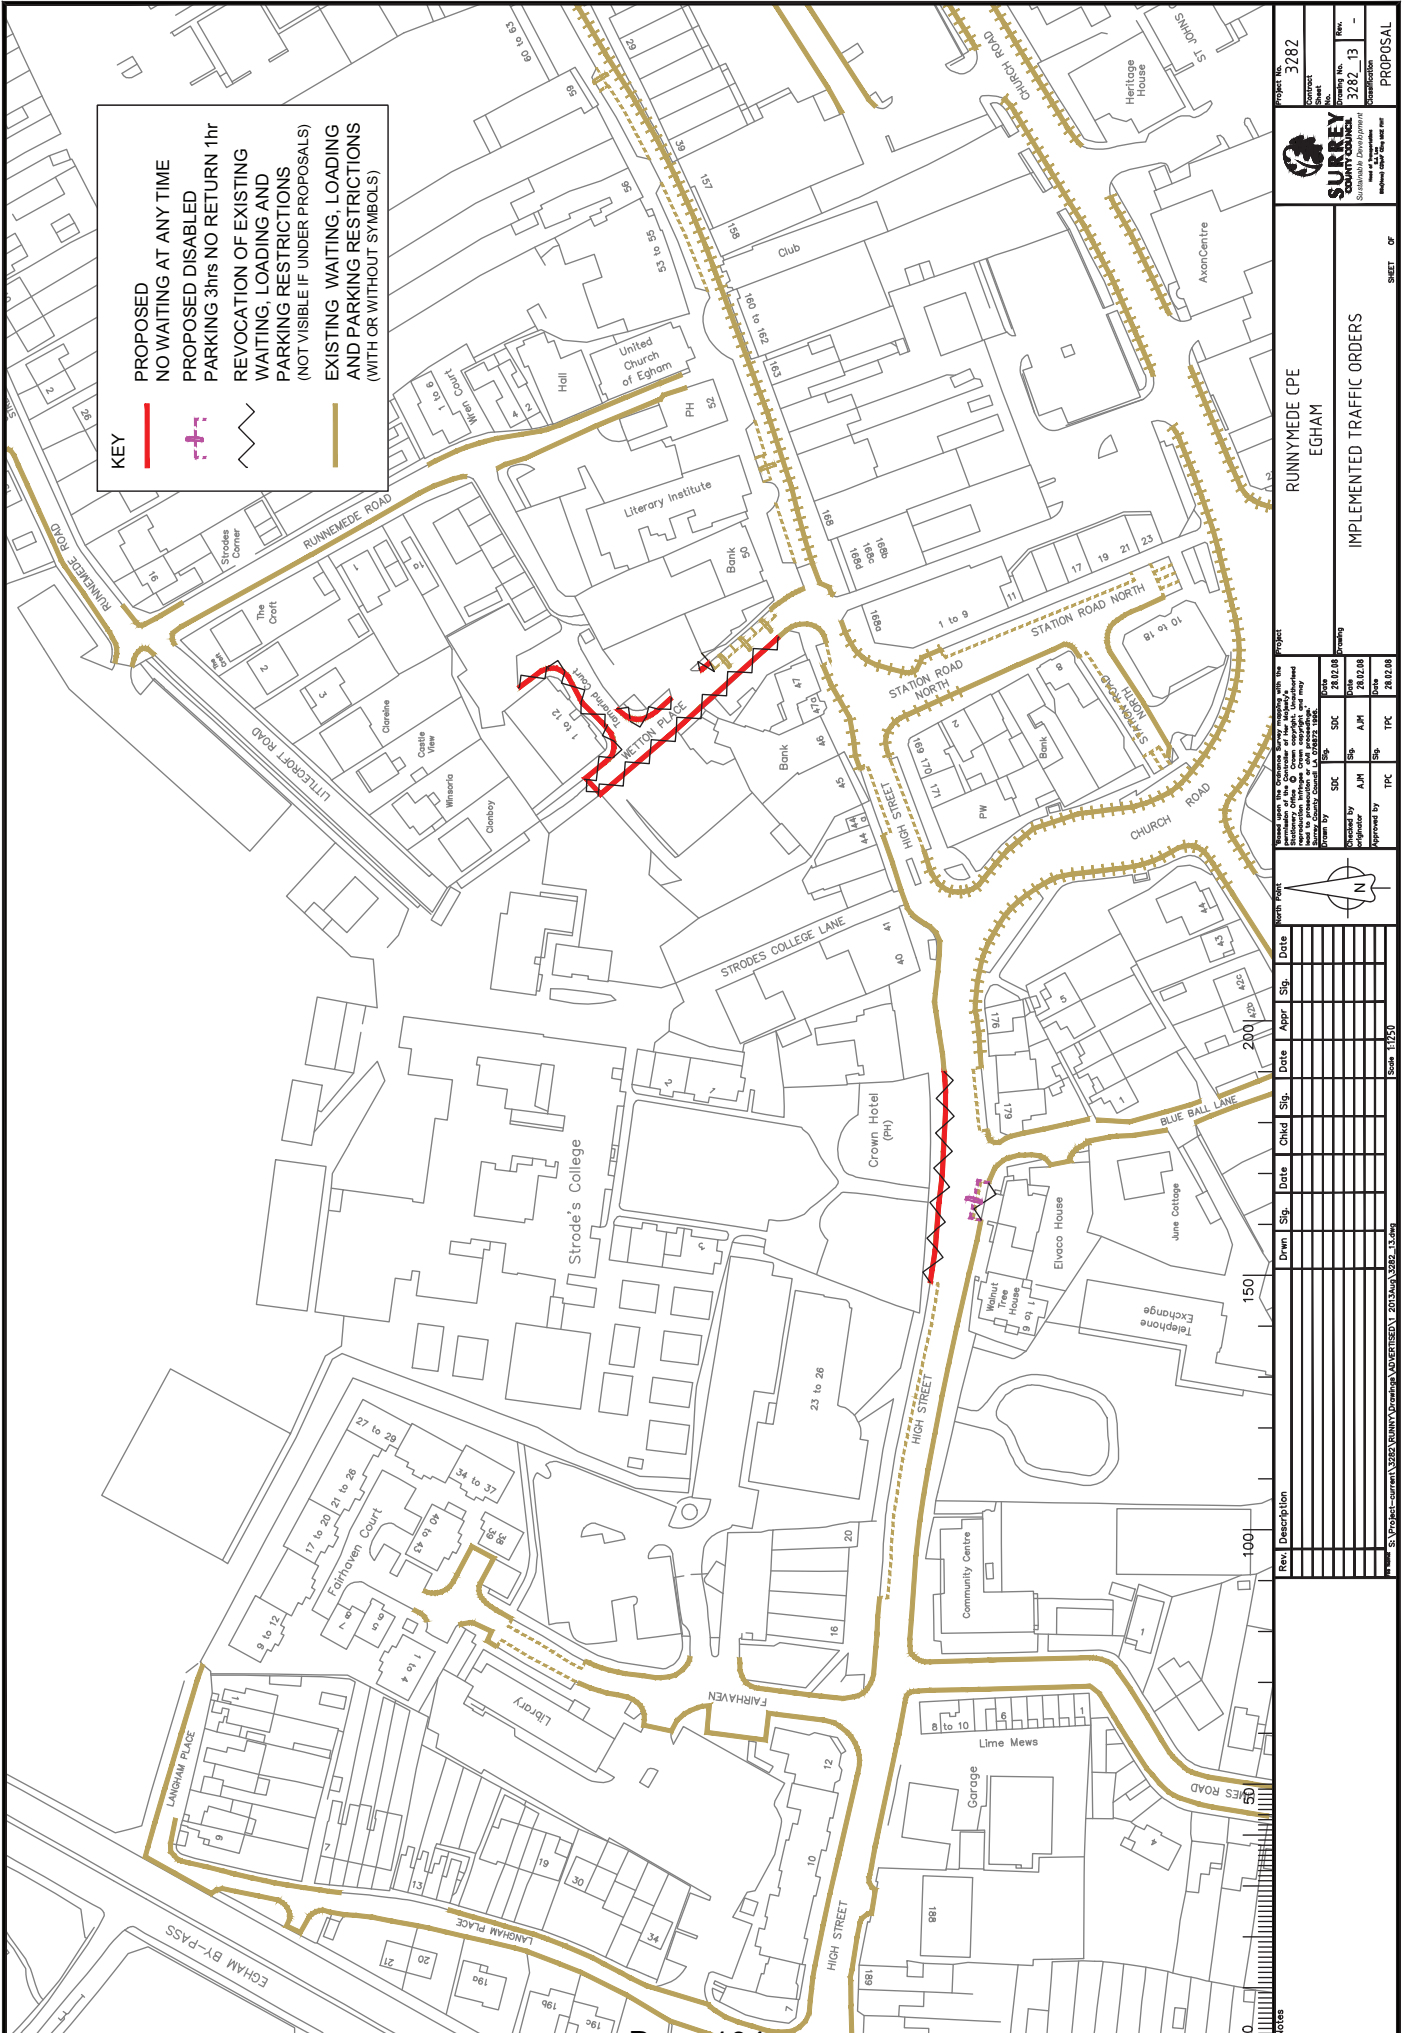


Project Runnymede CPE EGHAM
Contract No. 3282
Drawing No. 3282_13
Revision -
Scale 1:250
Sheet 13 OF 43

Client Surrey Council
Project Manager [Name]
Author [Name]
Checked [Name]
Approved [Name]

Issue Date 28.02.08
Issue Time A.M.
Issue Date 28.02.08
Issue Time T.P.C.

North Arrow [North Arrow Symbol]


Scale 1:250

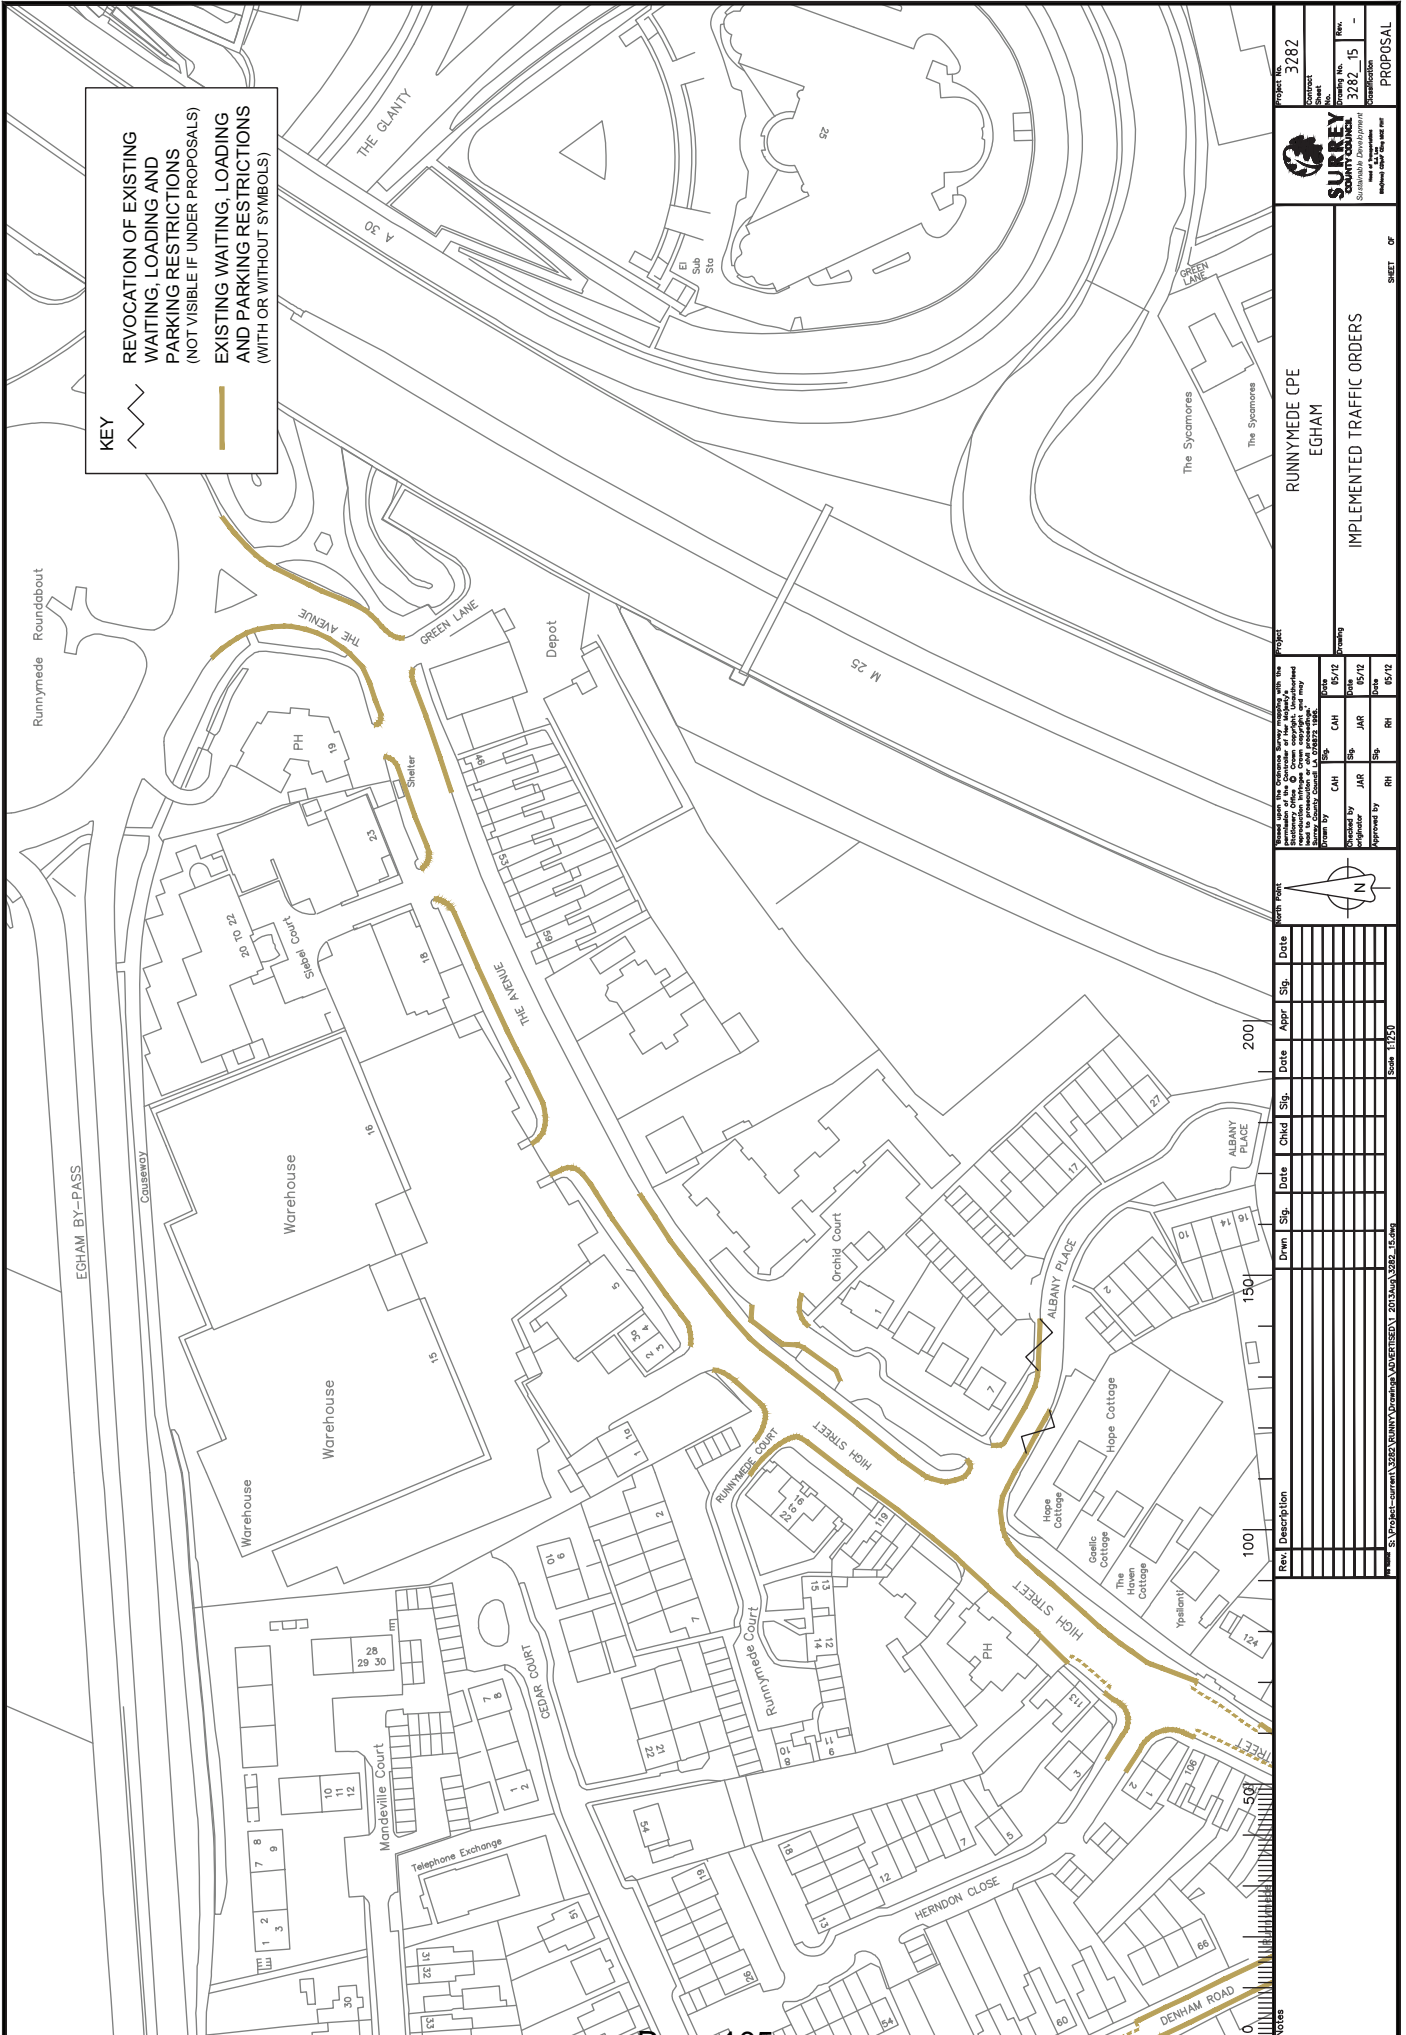

KEY

REVOCATION OF EXISTING WAITING, LOADING AND PARKING RESTRICTIONS (NOT VISIBLE IF UNDER PROPOSALS)
 EXISTING WAITING, LOADING AND PARKING RESTRICTIONS (WITH OR WITHOUT SYMBOLS)

 SURREY COUNTY COUNCIL Sustainable Development Planning and Transport		Project No. 3282	Contract No. 3282_15	Revision No. -
		SHEET OF		
RUNNYMEDE CPE EGHAM IMPLEMENTED TRAFFIC ORDERS				
Approved on behalf of the Council by: Name: JAR Designation: JAR Date: 15/12	Approved by: Name: JAR Designation: JAR Date: 15/12			
North Arrow				
Approved on behalf of the Council by: Name: JAR Designation: JAR Date: 15/12	Approved by: Name: JAR Designation: JAR Date: 15/12			
Scale: 1:250				

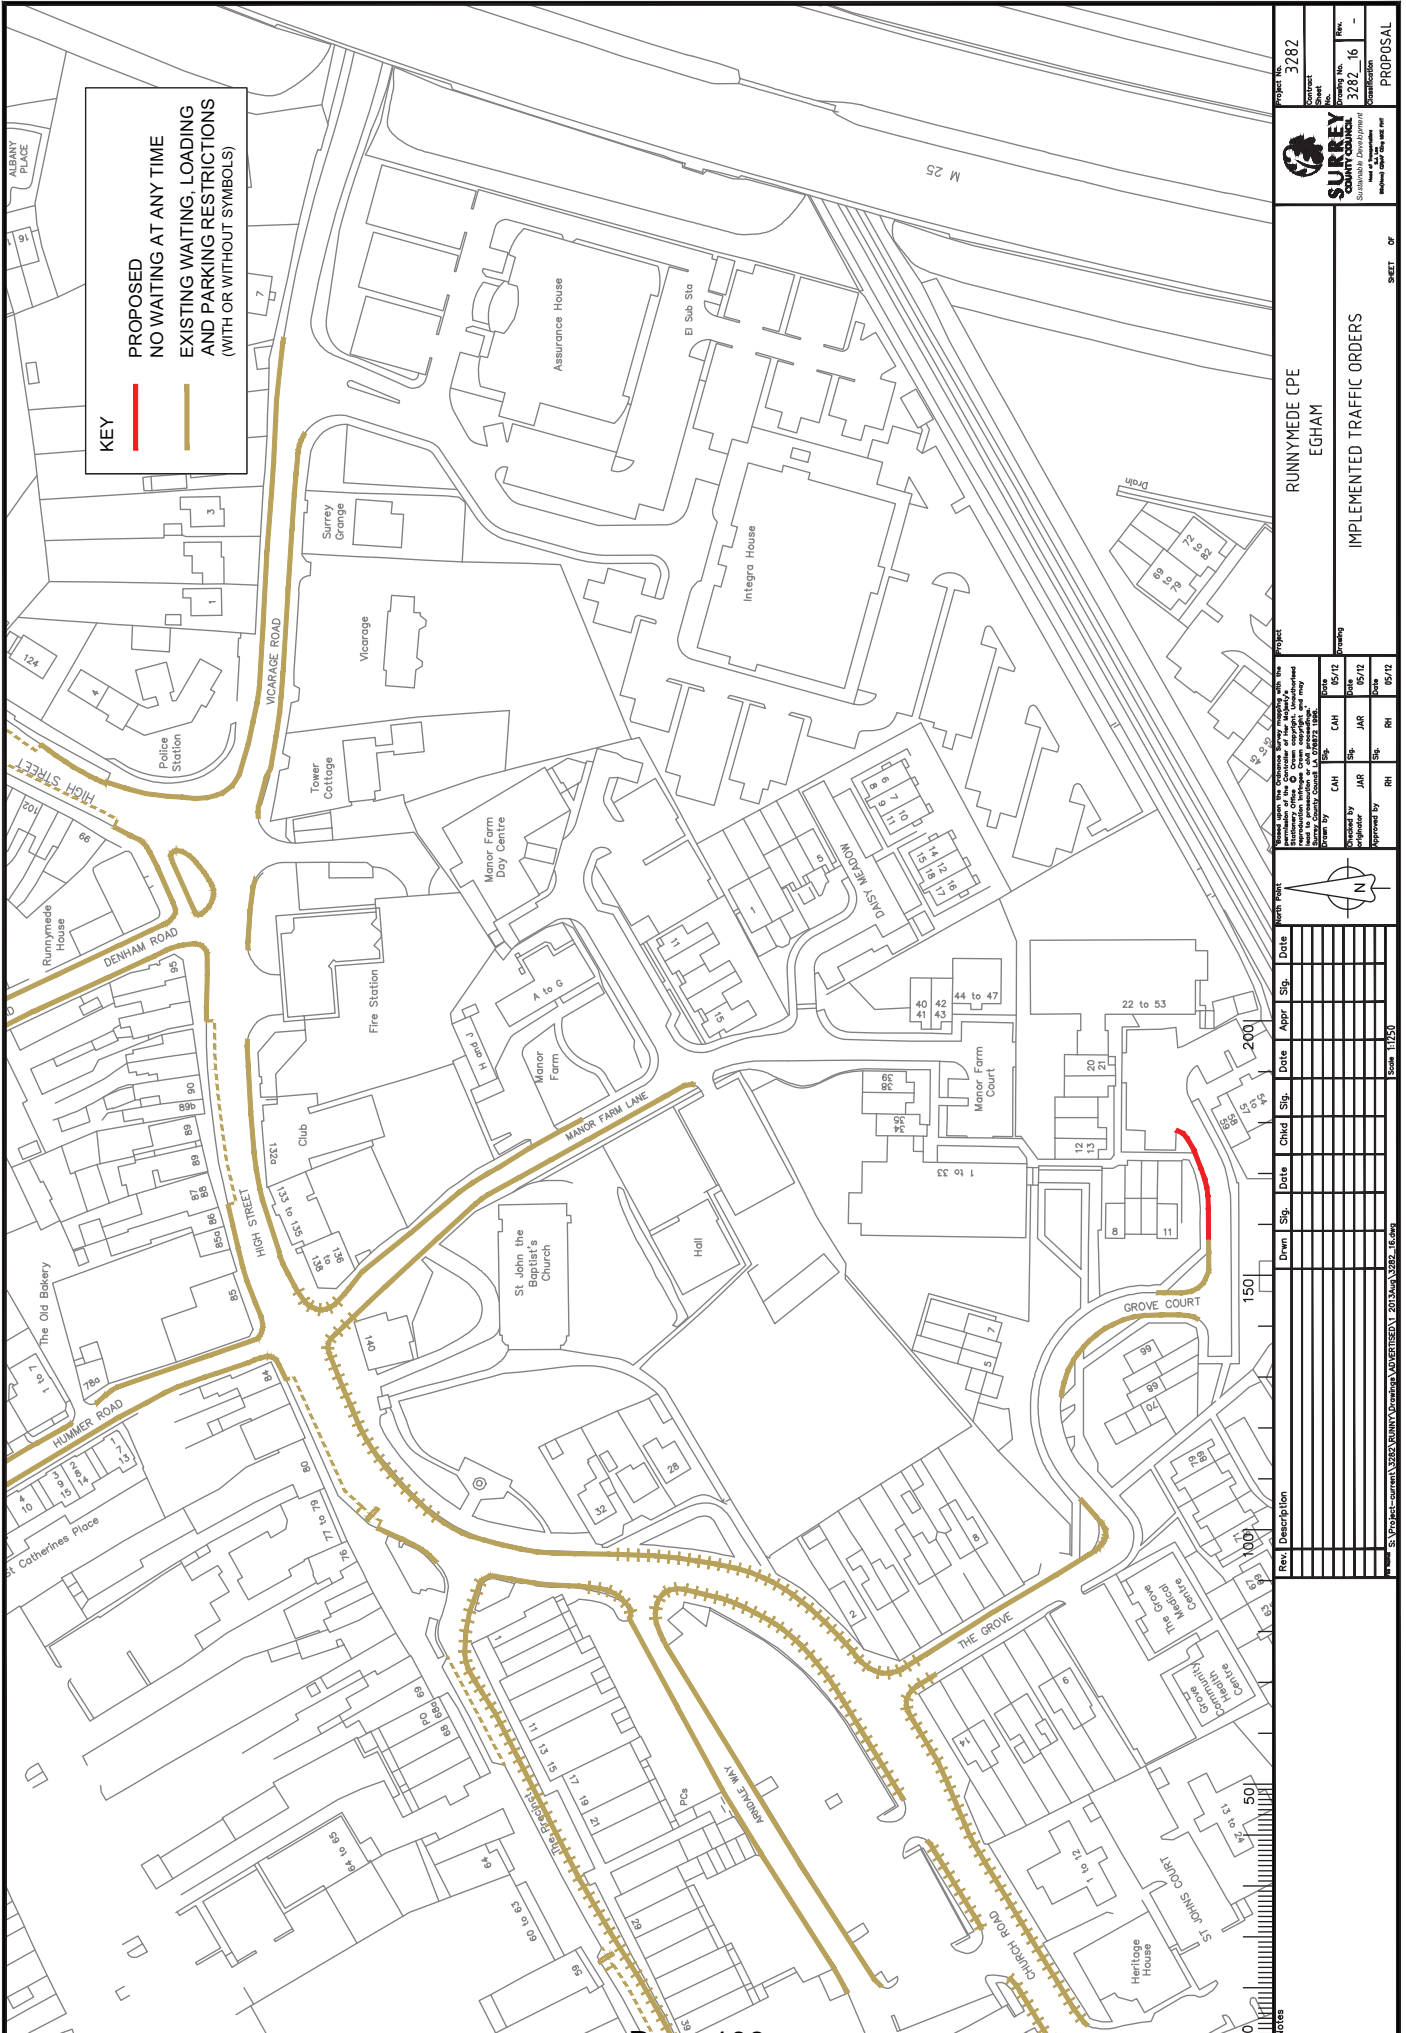

KEY

- PROPOSED
- NO WAITING AT ANY TIME
- EXISTING WAITING, LOADING AND PARKING RESTRICTIONS AND PARKING RESTRICTIONS (WITH OR WITHOUT SYMBOLS)

SURREY
Sustainable Development
www.surrey.gov.uk

Project No. 3282
Contract No. 3282_16
Drawing No. 3282_16
Revision: —

Project: RUNNYMEDE CPE EGHAM
Title: IMPLEMENTED TRAFFIC ORDERS


Scale: 1:250

North Arrow

Rev.	Description	Drawn	Slip.	Date	Checked	Slip.	Date	Approved	Slip.	Date

Approved by: JAR, RH
Checked by: JAR, RH
Date: 05/12

Scale: 1:250

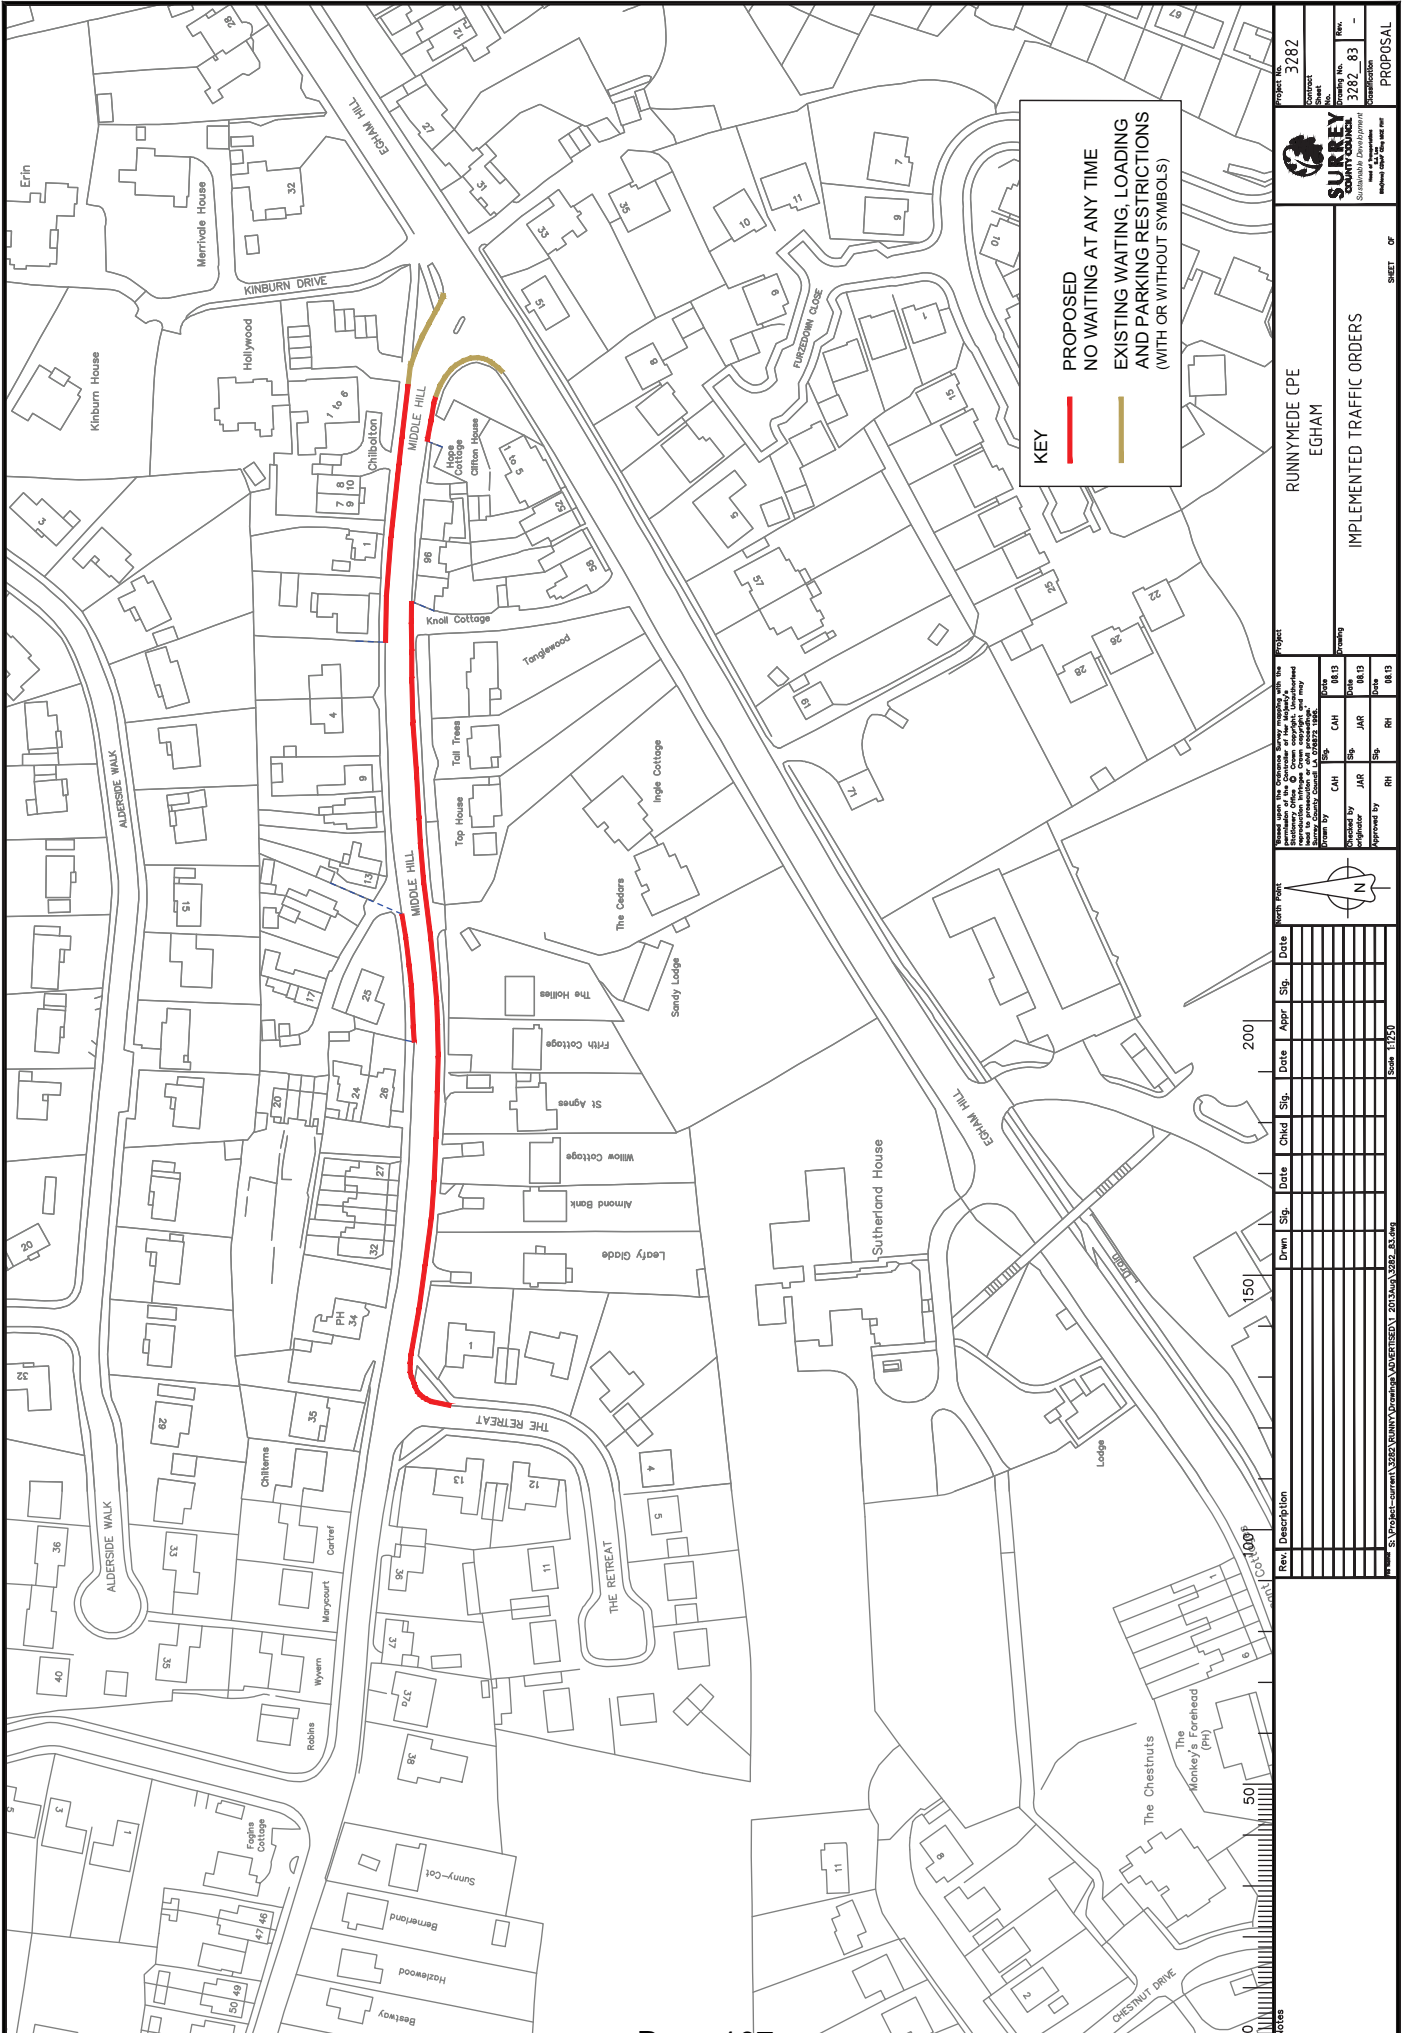

KEY

— PROPOSED
NO WAITING AT ANY TIME

— EXISTING WAITING, LOADING
AND PARKING RESTRICTIONS
(WITH OR WITHOUT SYMBOLS)

		Project No. 3282 Contract No. 3282_83 Drawing No. 3282_83 Revision: - Date: - Author: JAR Checked: JAR Approved: JAR Scale: 1:250
Runnymede CPE EGHAM		SHEET 0F
IMPLEMENTED TRAFFIC ORDERS		PROPOSAL

This page is intentionally left blank