


S:\Project\2250\W\Project Files\2250-006\Drawings\20mph Zone\2250-006 20mph Zone Walton Lane (Walton).dwg

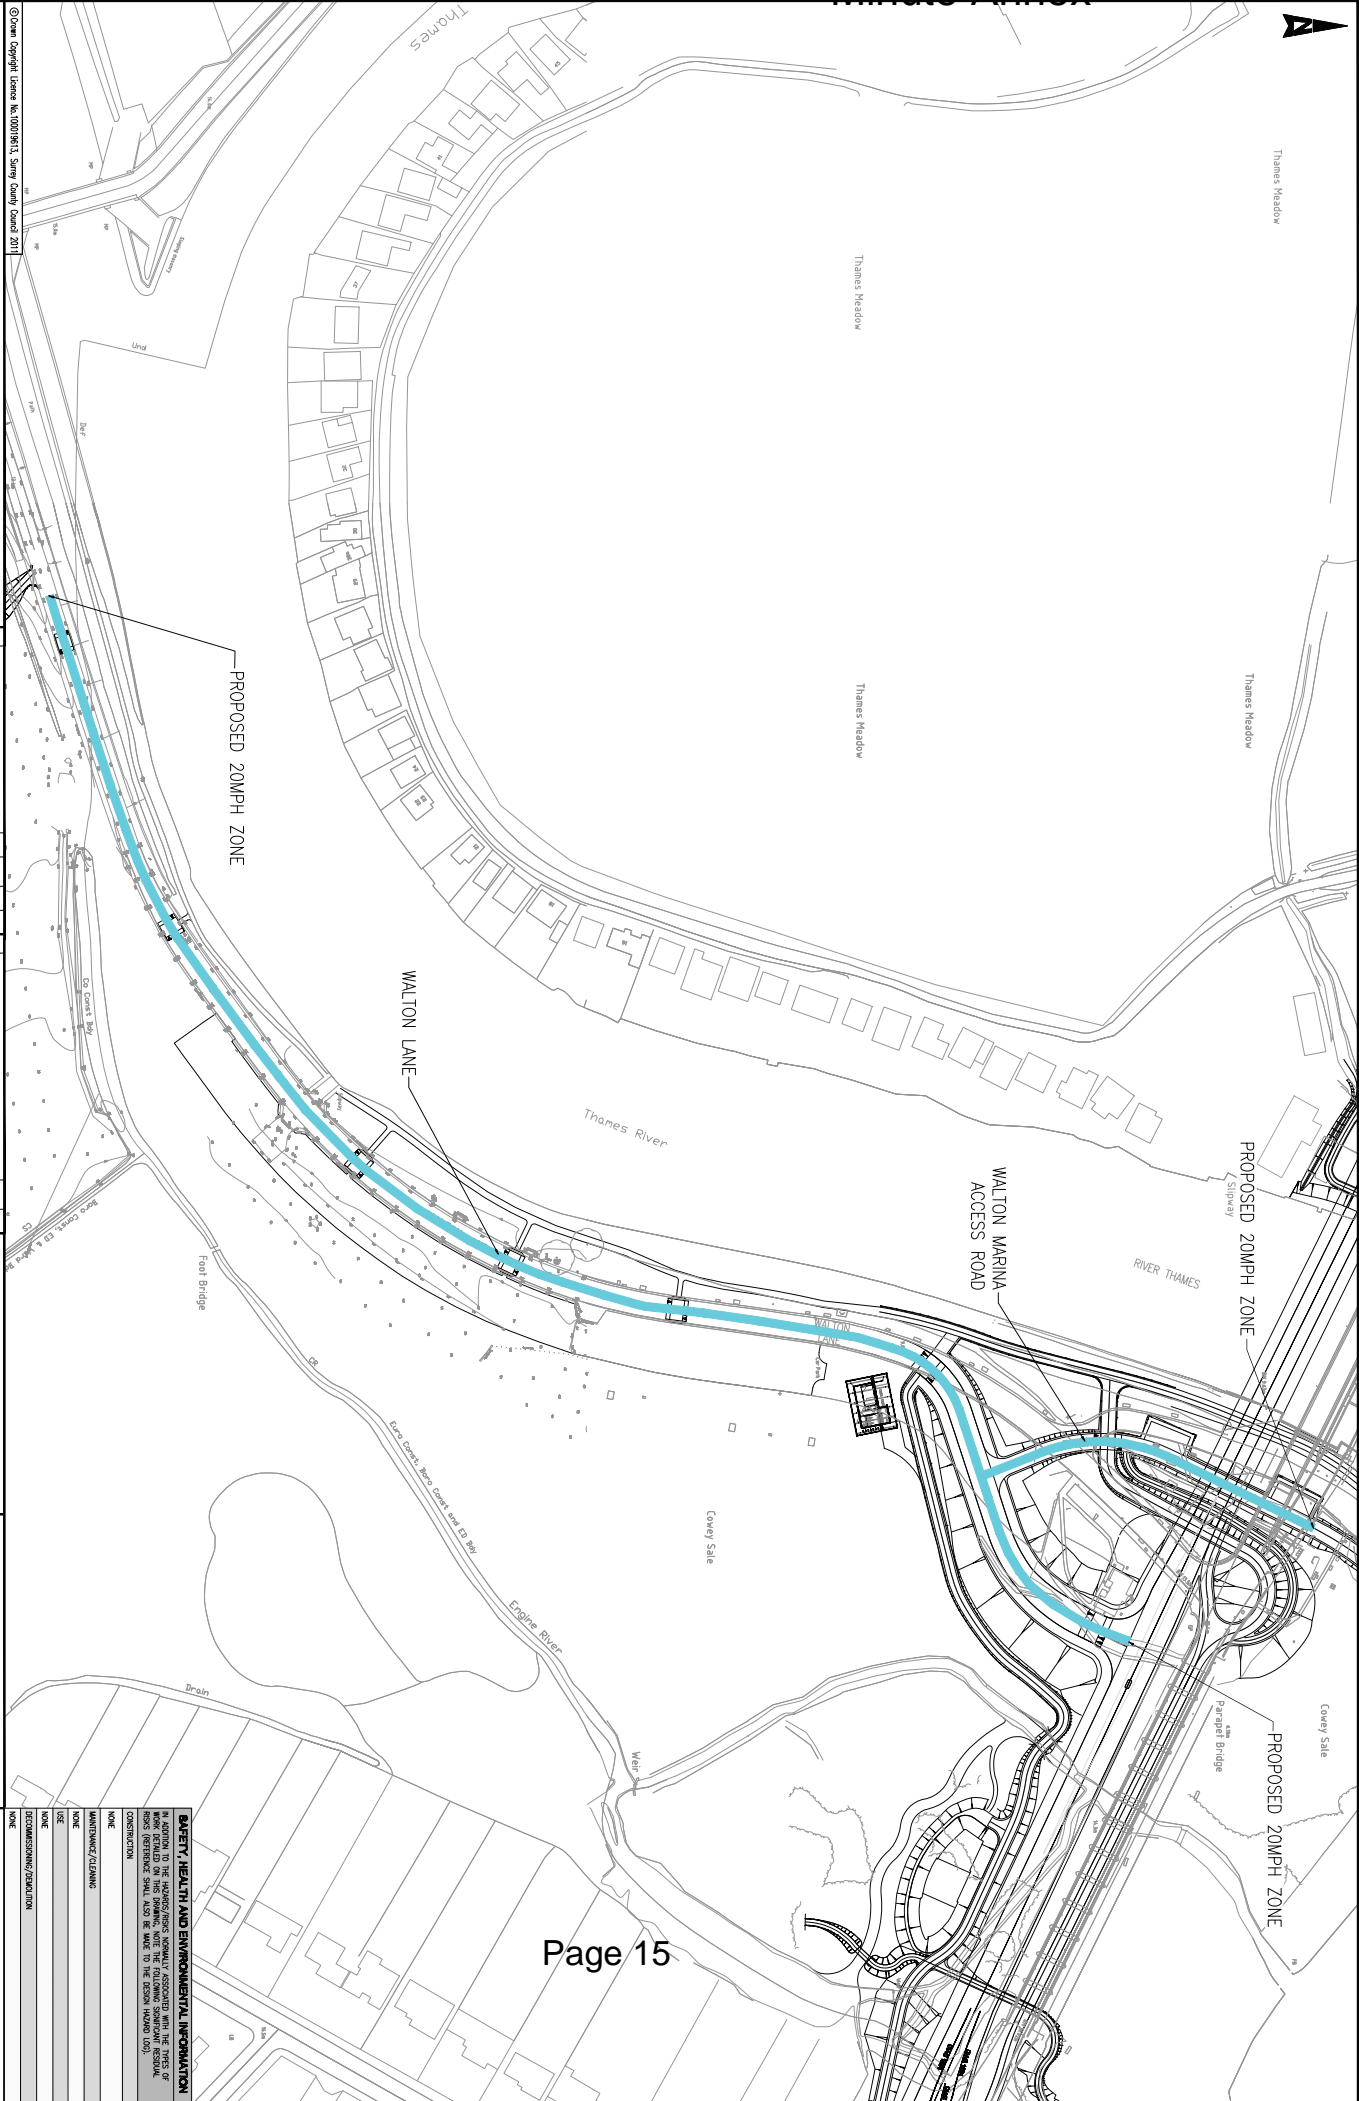

© New Copyright License No. 00018618, Surrey County Council 2011

Key:  
 — Extent of proposed 20mph Zone

Rev	Description	By	Date	Check/Date	Rev	Reason of Issue	Date	Check/Date
A	ISSUED FOR PRESENTATION	JHT	08/13	JHT	A	ISSUED FOR PRESENTATION	08/13	JHT
1								



Client: **SURREY**  
**A24 WALTON BRIDGE**

Original Scale	Designed/Drawn/Checked	Authorised
M 1:50	JHT 08/20/13	JHT 08/20/13
Status	Drawing Number	Rev
C	2250-006	A

**SAFETY, HEALTH AND ENVIRONMENTAL INFORMATION**  
 IN ADDITION TO THE HAZARDS/ISSUES NORMALLY ASSOCIATED WITH THE TYPES OF WORK DEFINED ON THIS DRAWING, NOTE THE FOLLOWING SIGNIFICANT RESIDUAL HAZARDS/ISSUES WHICH MUST BE TAKEN INTO THE ACCOUNT THROUGHOUT CONSTRUCTION:  
 NONE  
 MAINTENANCE/CLEANING  
 NONE  
 USE  
 NONE  
 DECOMMISSIONING/DEMOLITION  
 NONE

This page is intentionally left blank