


S:\Project\2250\W\Project Plan\06-Design\06-Design.dwg to: h:\dwg\2250-001 Weight Limit.dwg

© Crown Copyright Licence No. 100019618, Survey County Council 2011

Key:

- Extent of old alignment of Walton Lane
- Extent of new alignment of Walton Lane

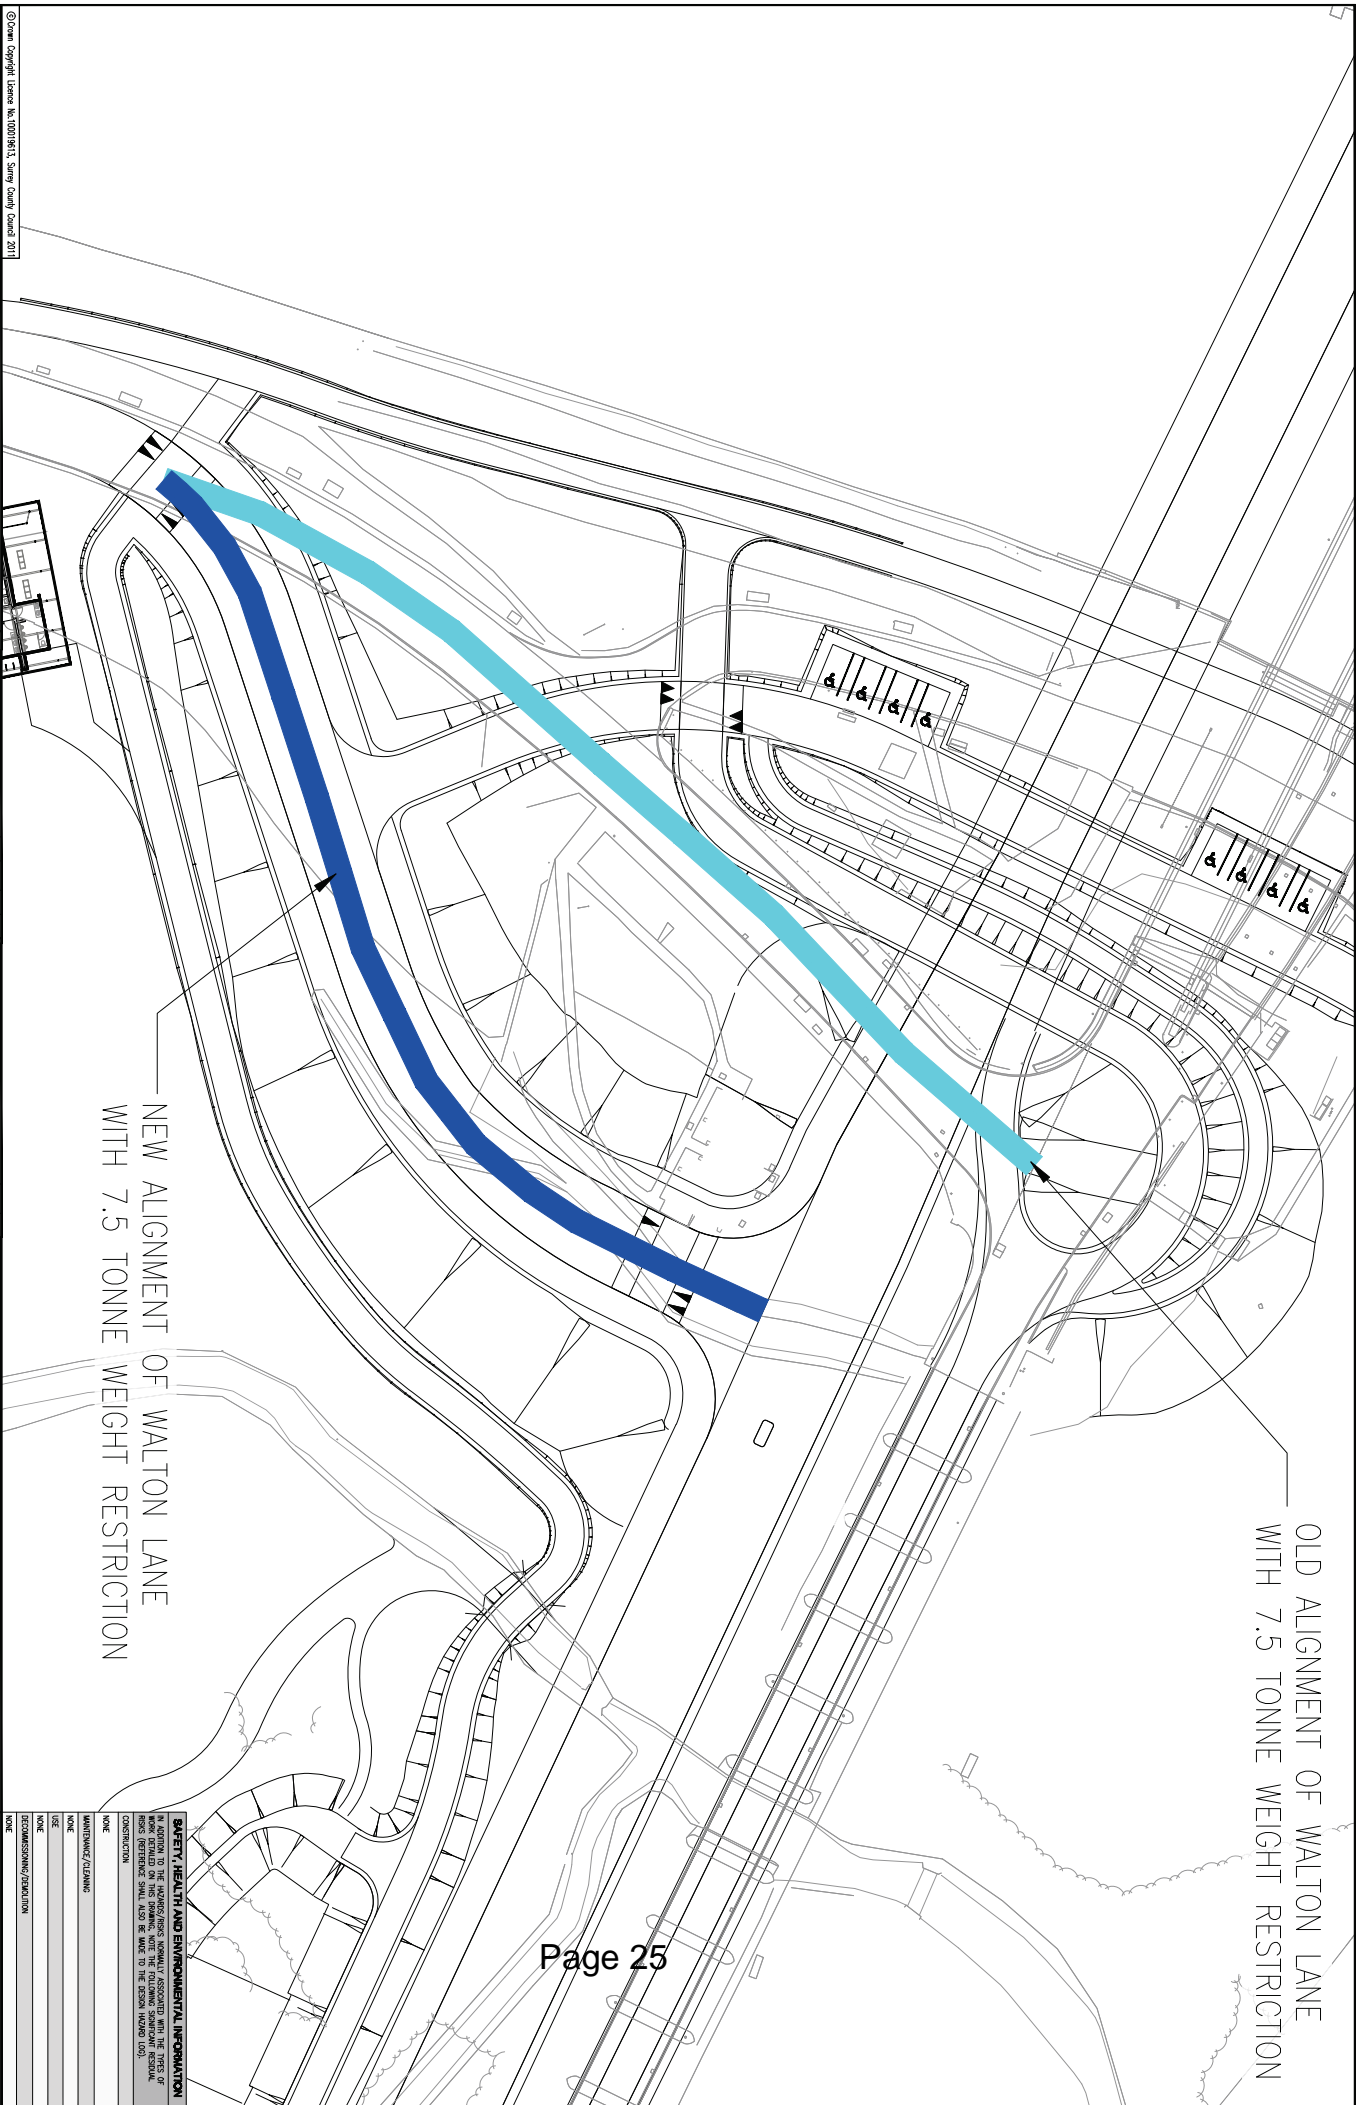

NEW ALIGNMENT OF WALTON LANE
WITH 7.5 TONNE WEIGHT RESTRICTION

OLD ALIGNMENT OF WALTON LANE
WITH 7.5 TONNE WEIGHT RESTRICTION

Rev	Description	By	Date	Check/Rev	Rev	Reason of Issue	Date Issued
A	ISSUED FOR PRESENTATION	JHY	08/13	JHY	A	ISSUED FOR PRESENTATION	08/13

ATKINS
COSTAIN

Client
SURREY
Project
A24 WALTON BRIDGE

THE AMENDMENT TO 7.5 TONNE WEIGHT LIMIT WALTON LANE (WALTON)

Original Scale	Designed/Drawn/Checked	Authorised
M 1:50	JHY	JHY
Scale	Date 28/07/13	Date 28/07/13
C	Drawing Number 2250-001	Rev
		A

SAFETY, HEALTH AND ENVIRONMENTAL INFORMATION
IN ADDITION TO THE INSTRUCTIONS USUALLY ASSOCIATED WITH THE USE OF
MATERIALS ON THIS DRAWING, NOTE THE FOLLOWING SIGNIFICANT RESIDUAL
CONCENTRATIONS SHALL ALSO BE MADE TO THE SCHEMATIC DESIGNS:
NONE
MAINTENANCE/CLEANING
NONE
USE
NONE
DECOMMISSIONING/DEMOLITION
NONE

This page is intentionally left blank